




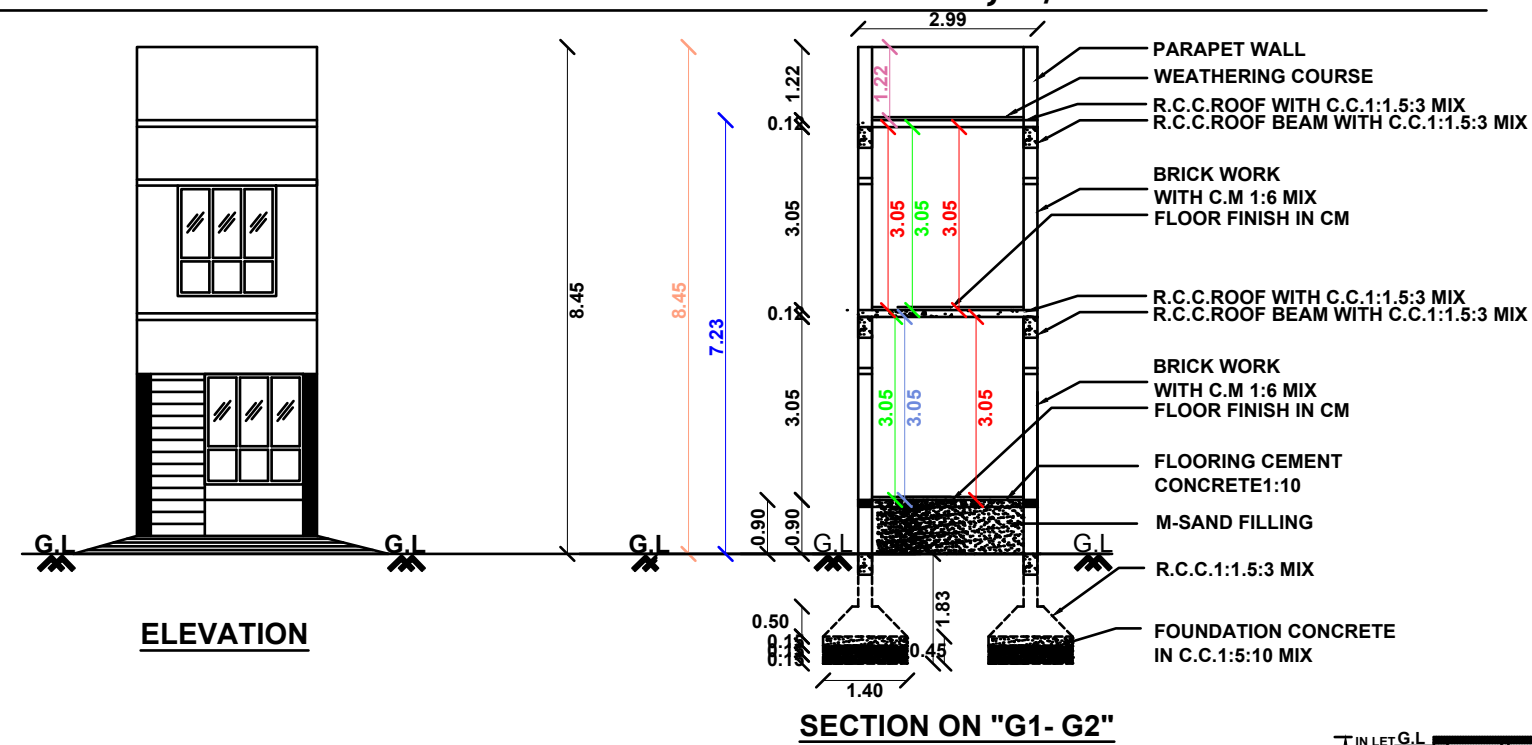


PLAN SHOWING THE PROPOSED CONSTRUCTION OF A RESIDENTIAL BUILDING, IN GROUND FLOOR AND FIRST FLOOR,
OLD NATHAM SURVEY NO:44/1,NEW NATHAM SURVEY NO:287/13, WARD NO:10, MELAPERIYRATHAVETHI, MUKKUDAL VILLAGE,
MUKKUDAL TOWN PANCHAYAT, CHERANMAHADEVI (TALUK),TIRUNELVELI DISTRICT.
APPLICANT:- Mr.VIGNESHAM CHANDRA BALL, S/O.Mr.PITCHUMANI.

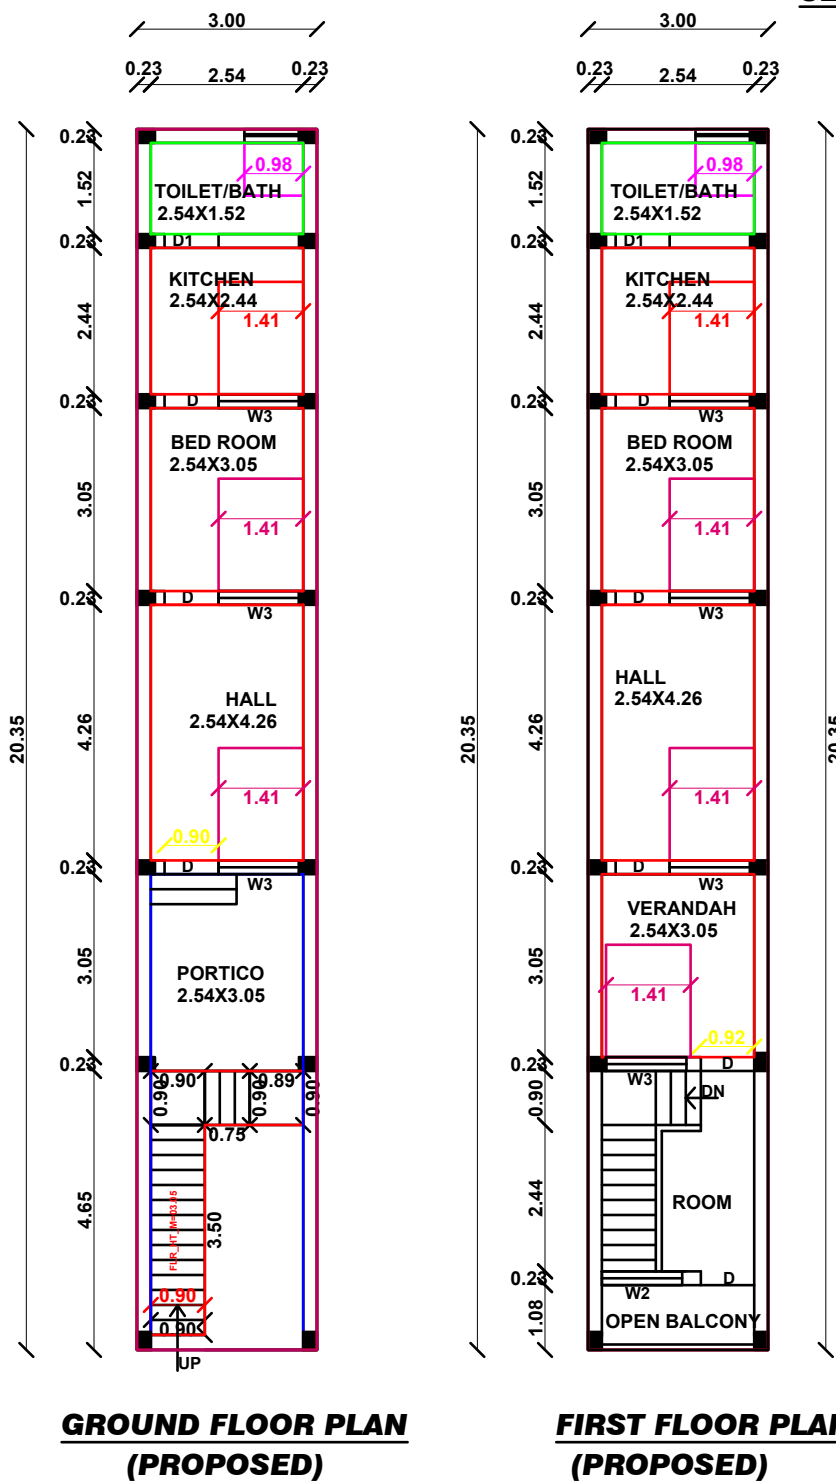


COLORS	INDEX
	SITE BOUNDARY
	PROPOSED
	STREET, ROAD

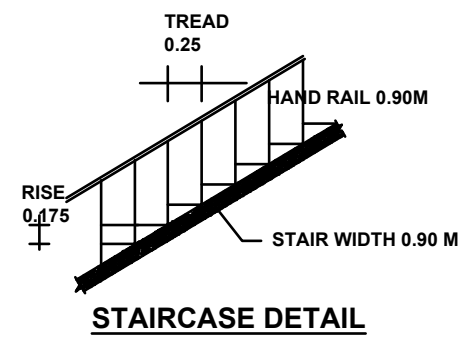


SECTION ON "G1-G2"

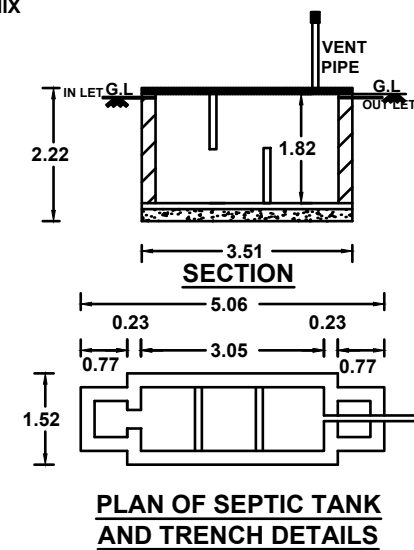


PLAN OF SEPTIC TANK AND TRENCH DETAILS

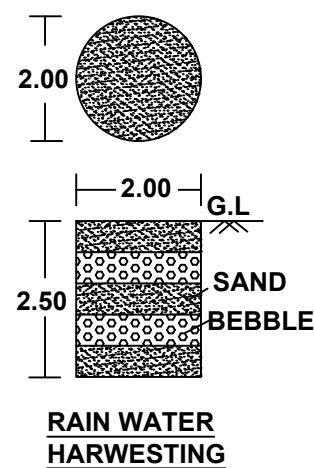


RAIN WATER HARVESTING

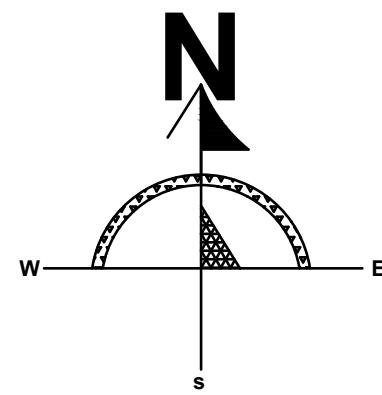

Mr.IYAPPAN SITE

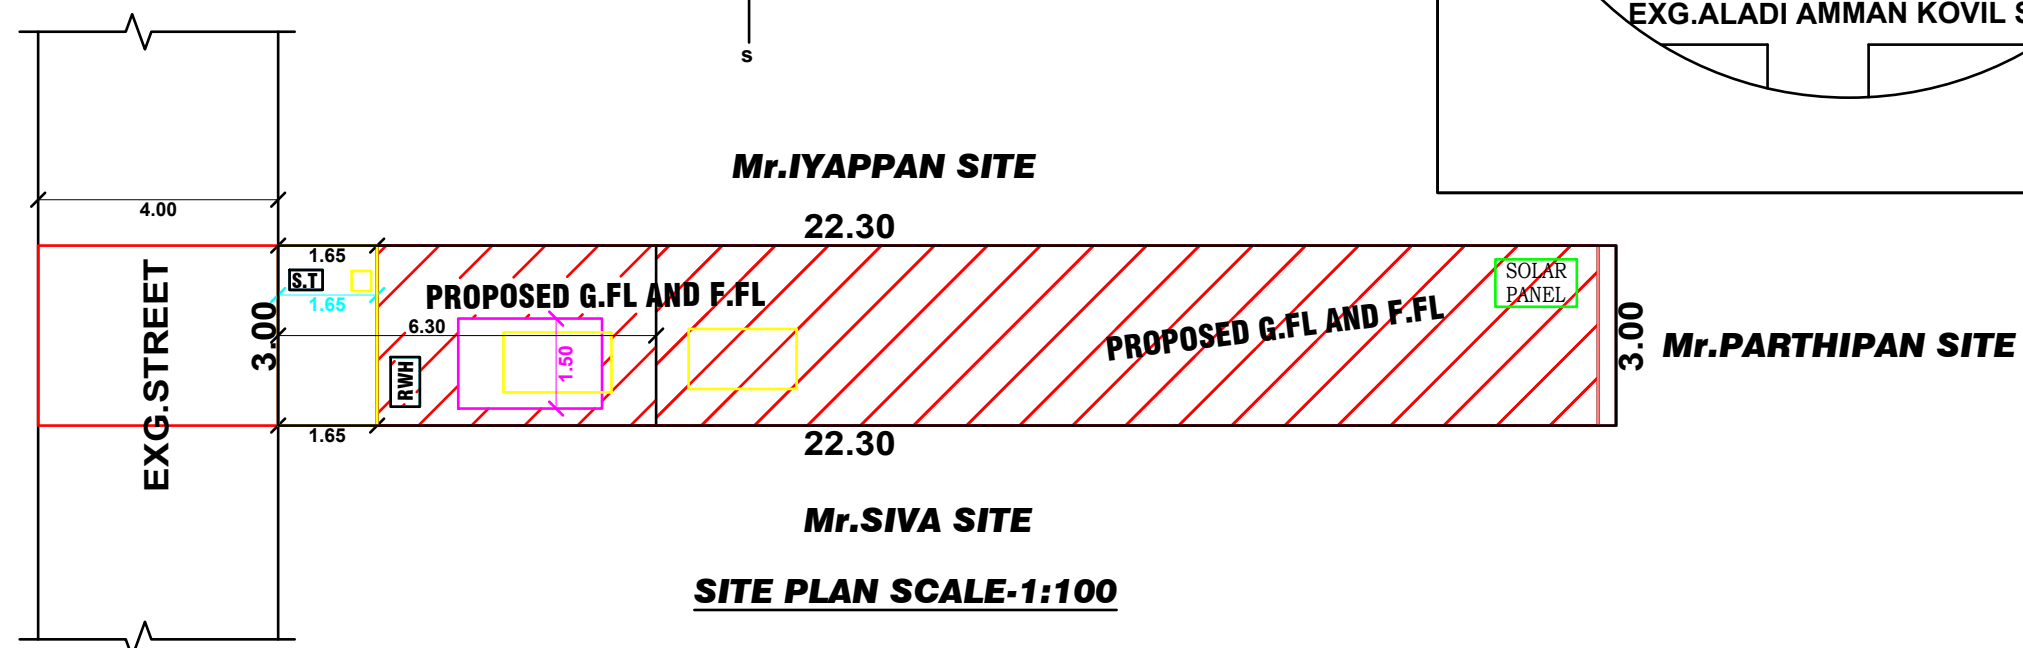

SITE PLAN SCALE:1:100

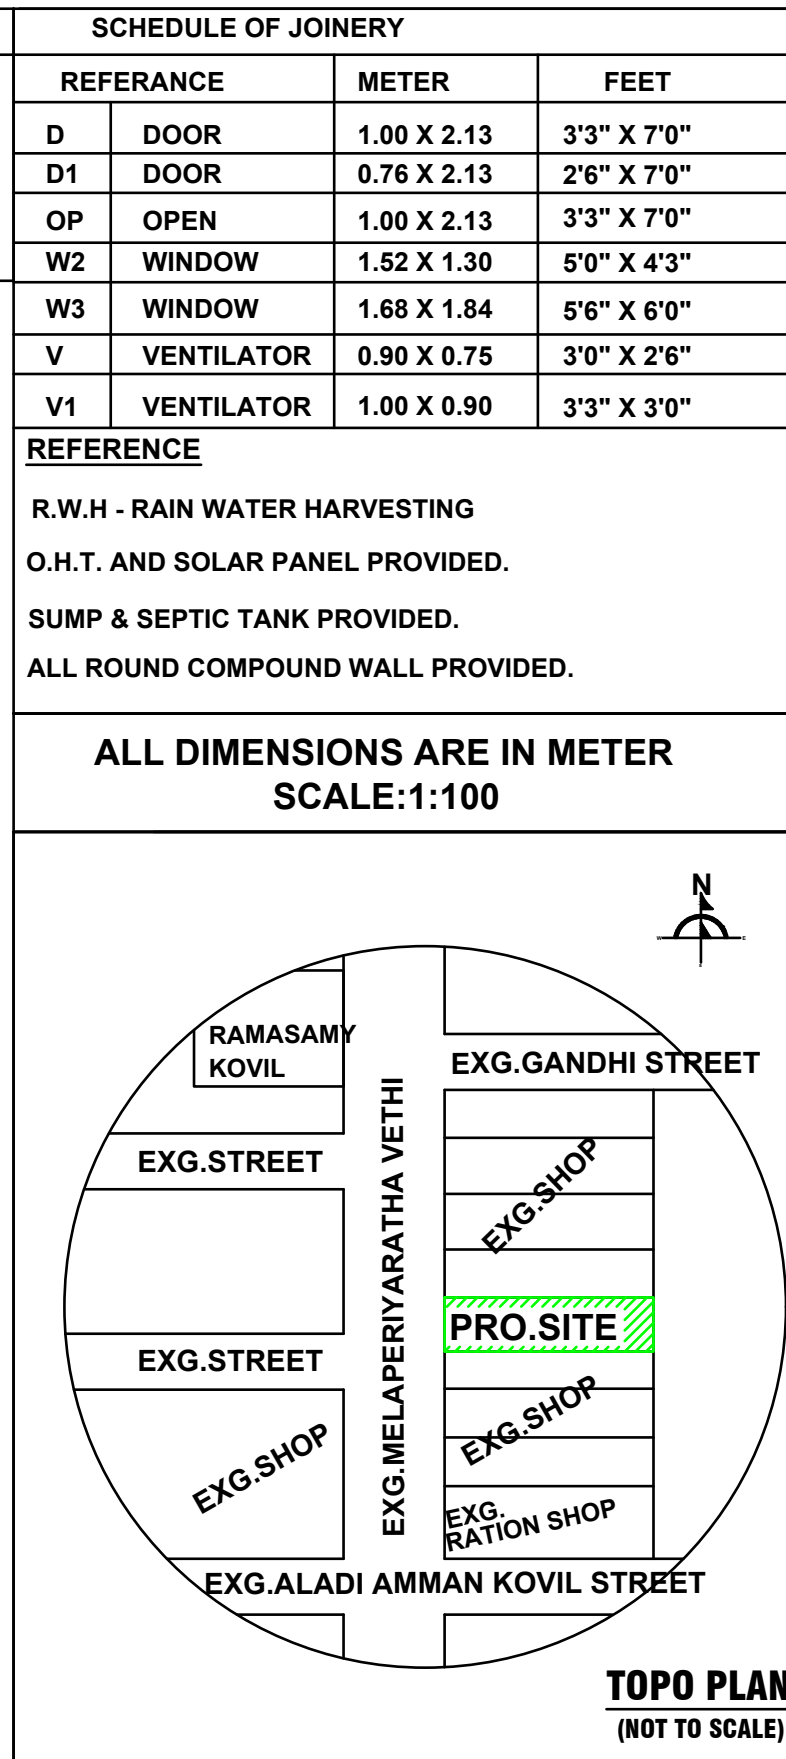

TOPO PLAN
(NOT TO SCALE)

AREA DE		
PARTICULAR	SQ.MI	SQ.FI
AREA OF SITE		
AS PER DOCUMENT NO:1992/2023	66.90	720.10
AS PER PATTA.NO:1308	67.00	721.18
AS PER SITE	66.90	720.10
PROPOSED GROUND FLOOR BUILDING		
PLINTH AREA	61.05	657.13
CARPET AREA	30.50	328.29
PROPOSED FIRST FLOOR BUILDING		
PLINTH AREA	61.05	657.13
CARPET AREA	30.50	328.29
TOTAL PLINTH AREA	122.10	1314.26
VACANT SPACE AREA	05.85	62.97

OFFICE USE:-

APPLICANT:-

Mr.VIGNESHAM CHANDRA BALL,
S/O.Mr.PITCHUMANI.

LICENSED ENGINEER:-

Signature of Registered Professional
E.R.S.MARIAPPAN(D.C.E.,A.CAD)
Licensed Surveyor &
Building Consultant
Mukkudal Town Panchayat
Pappakudi Union Office
Cell: 9382052059