

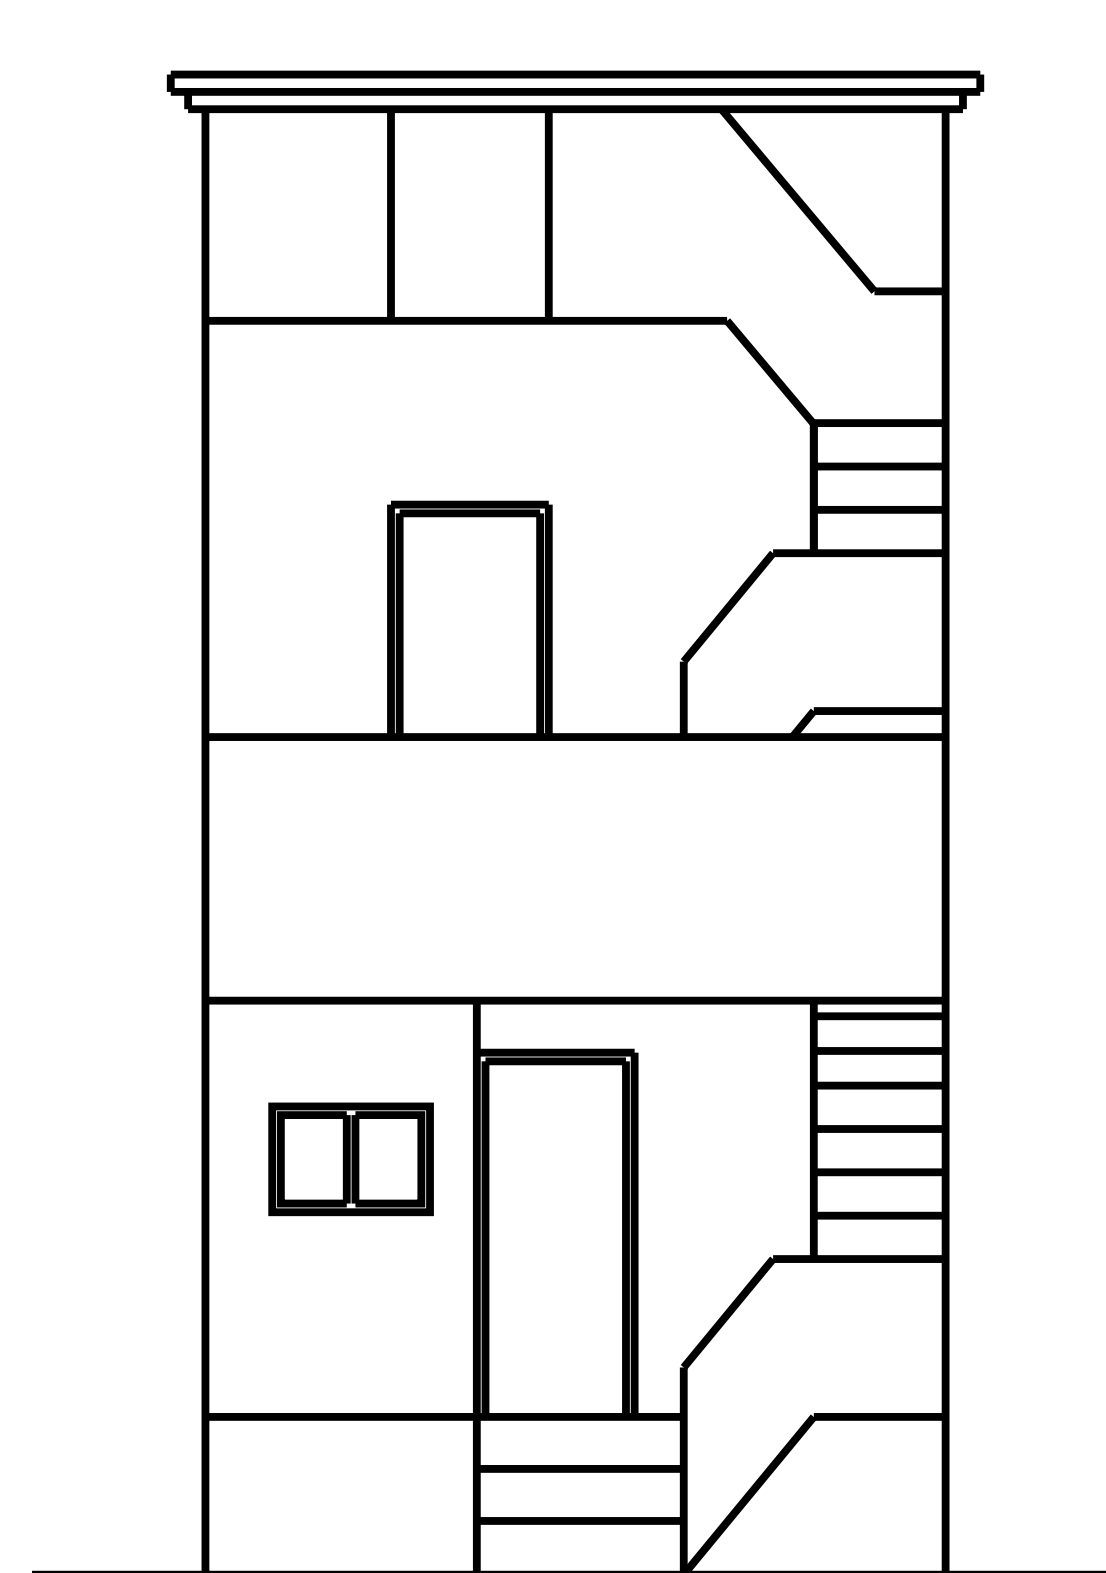


PLAN SHOWING THE PROPOSED ADDITIONAL CONSTRUCTION OF A RESIDENTIAL BUILDING IN FIRST FLOOR TO THE EXISTING GROUND FLOOR BUILDING BEARING DOOR No - 36, SURVEY No - 398/20, (398) , WARD No - 7, ST - 1 KUMARAKOVIL NORTH CAR STREET, NORTH KALLIDAIKURICHI VILLAGE, KALLIDAIKURICHI SPECIAL GRADE TOWN PANCHAYAT.







APPLICANT :- Mrs. K.PAPPA AMMAL D/o. Mr.KANNAIYAH PILLAI

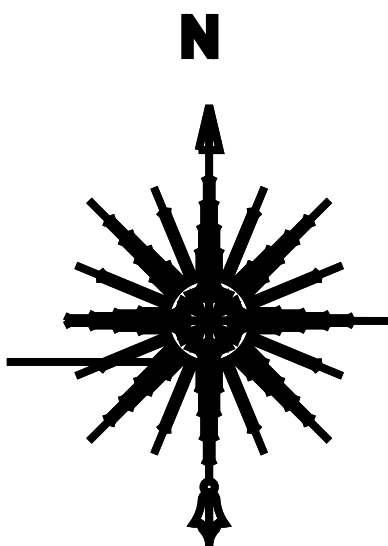


ELEVATION

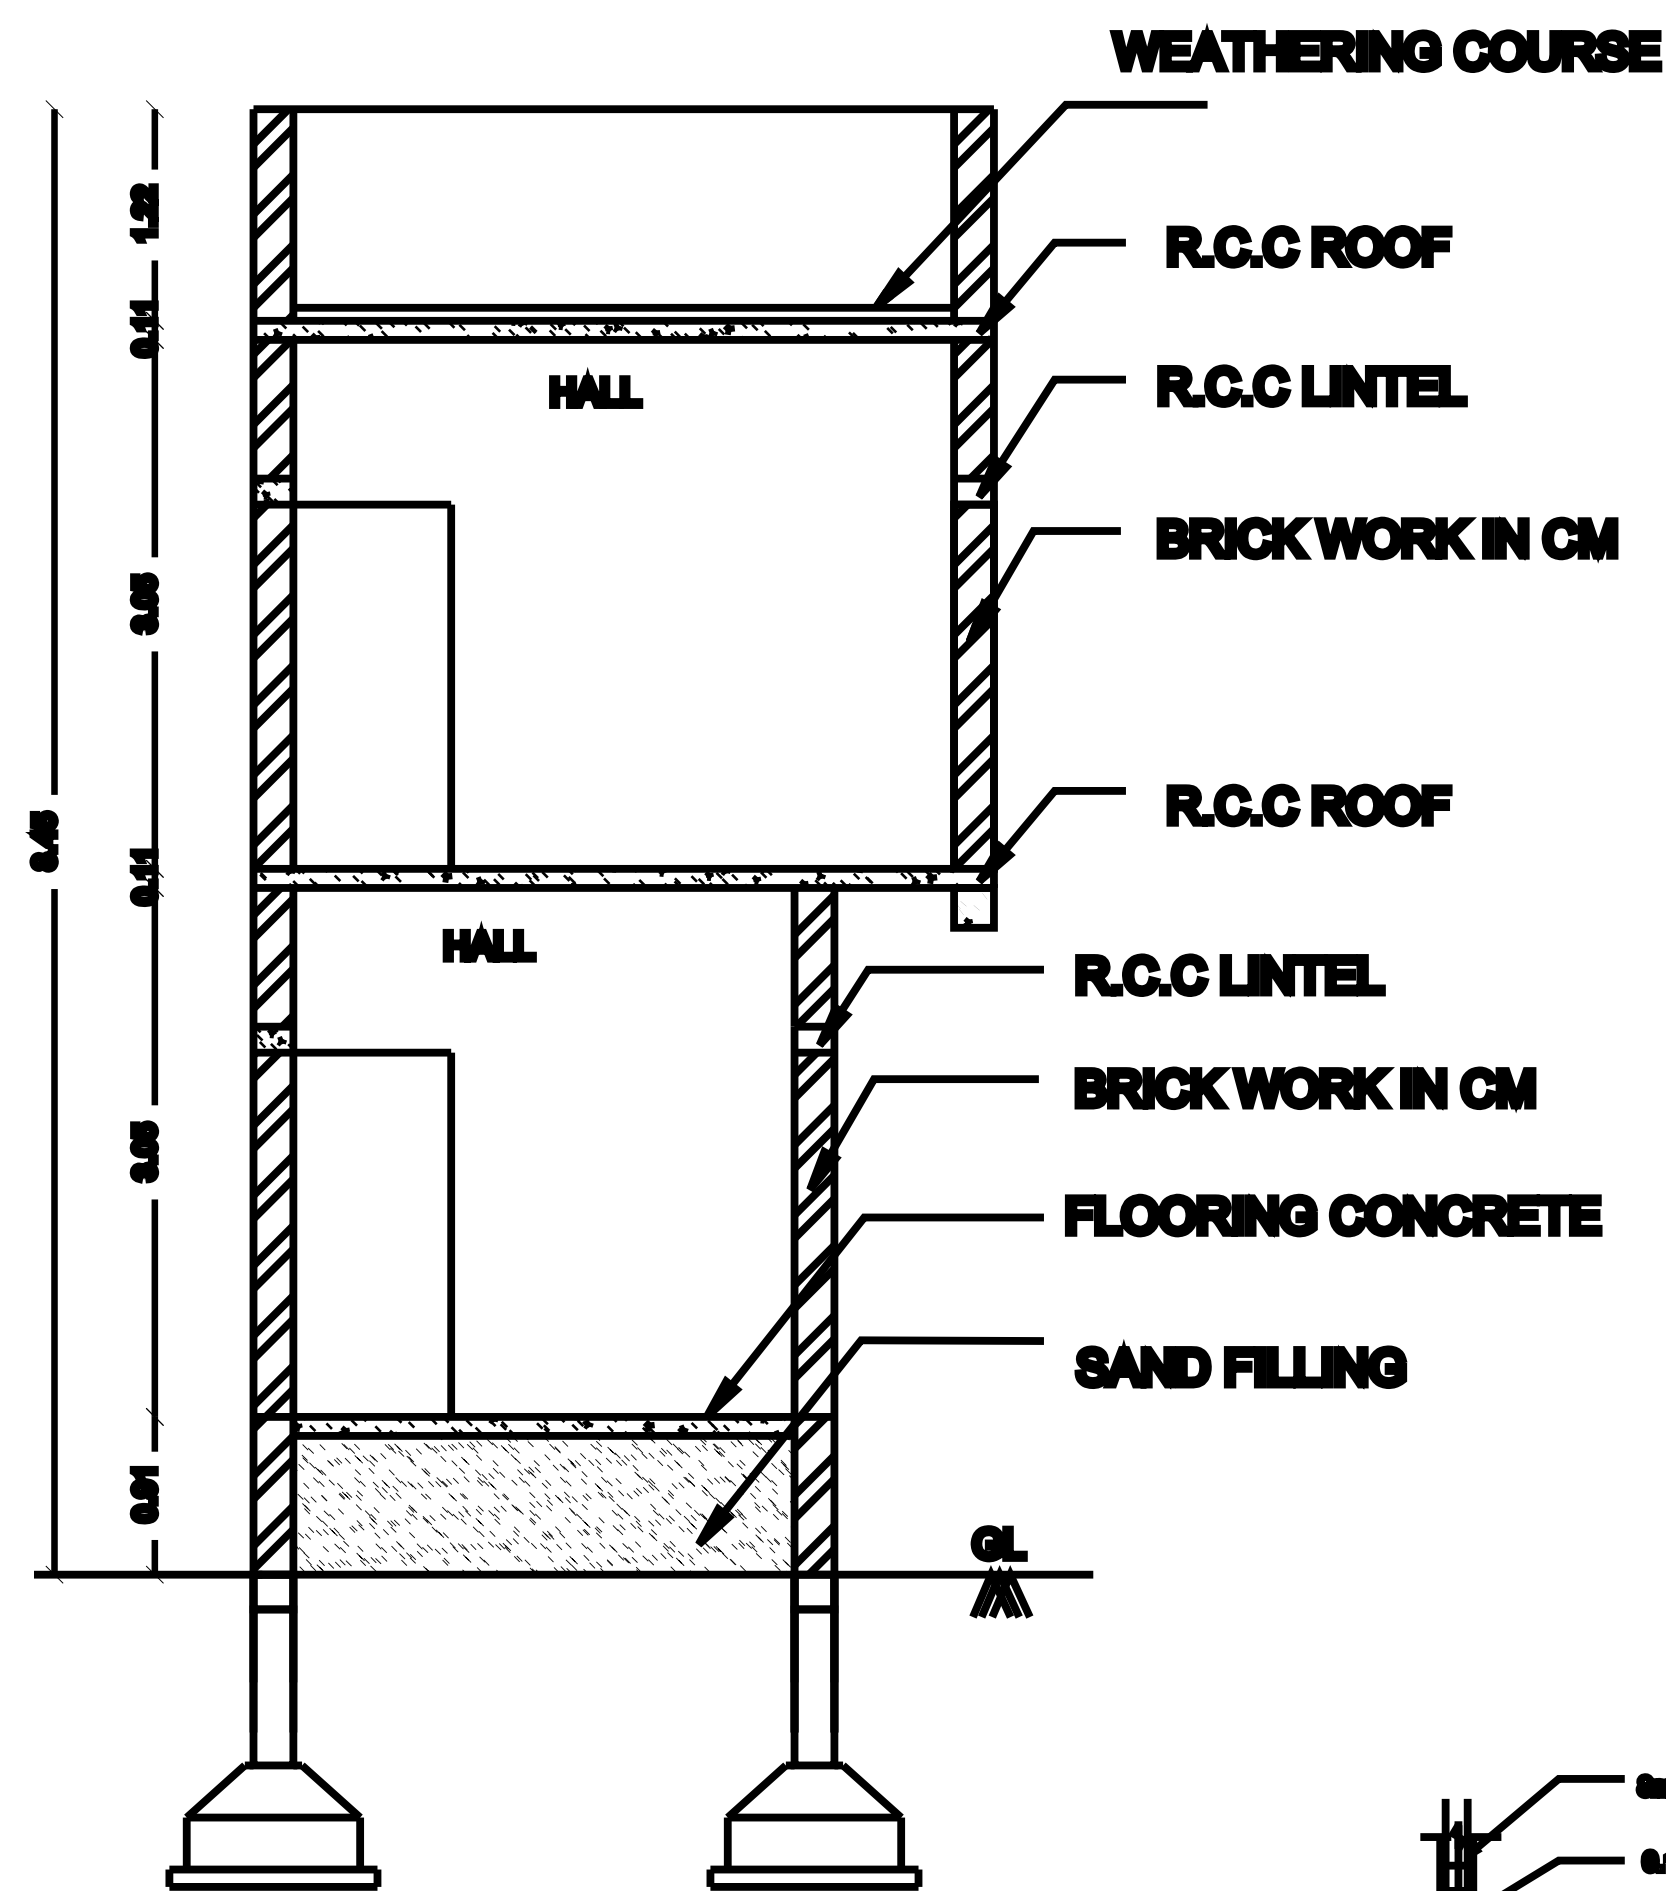


SECTION AB

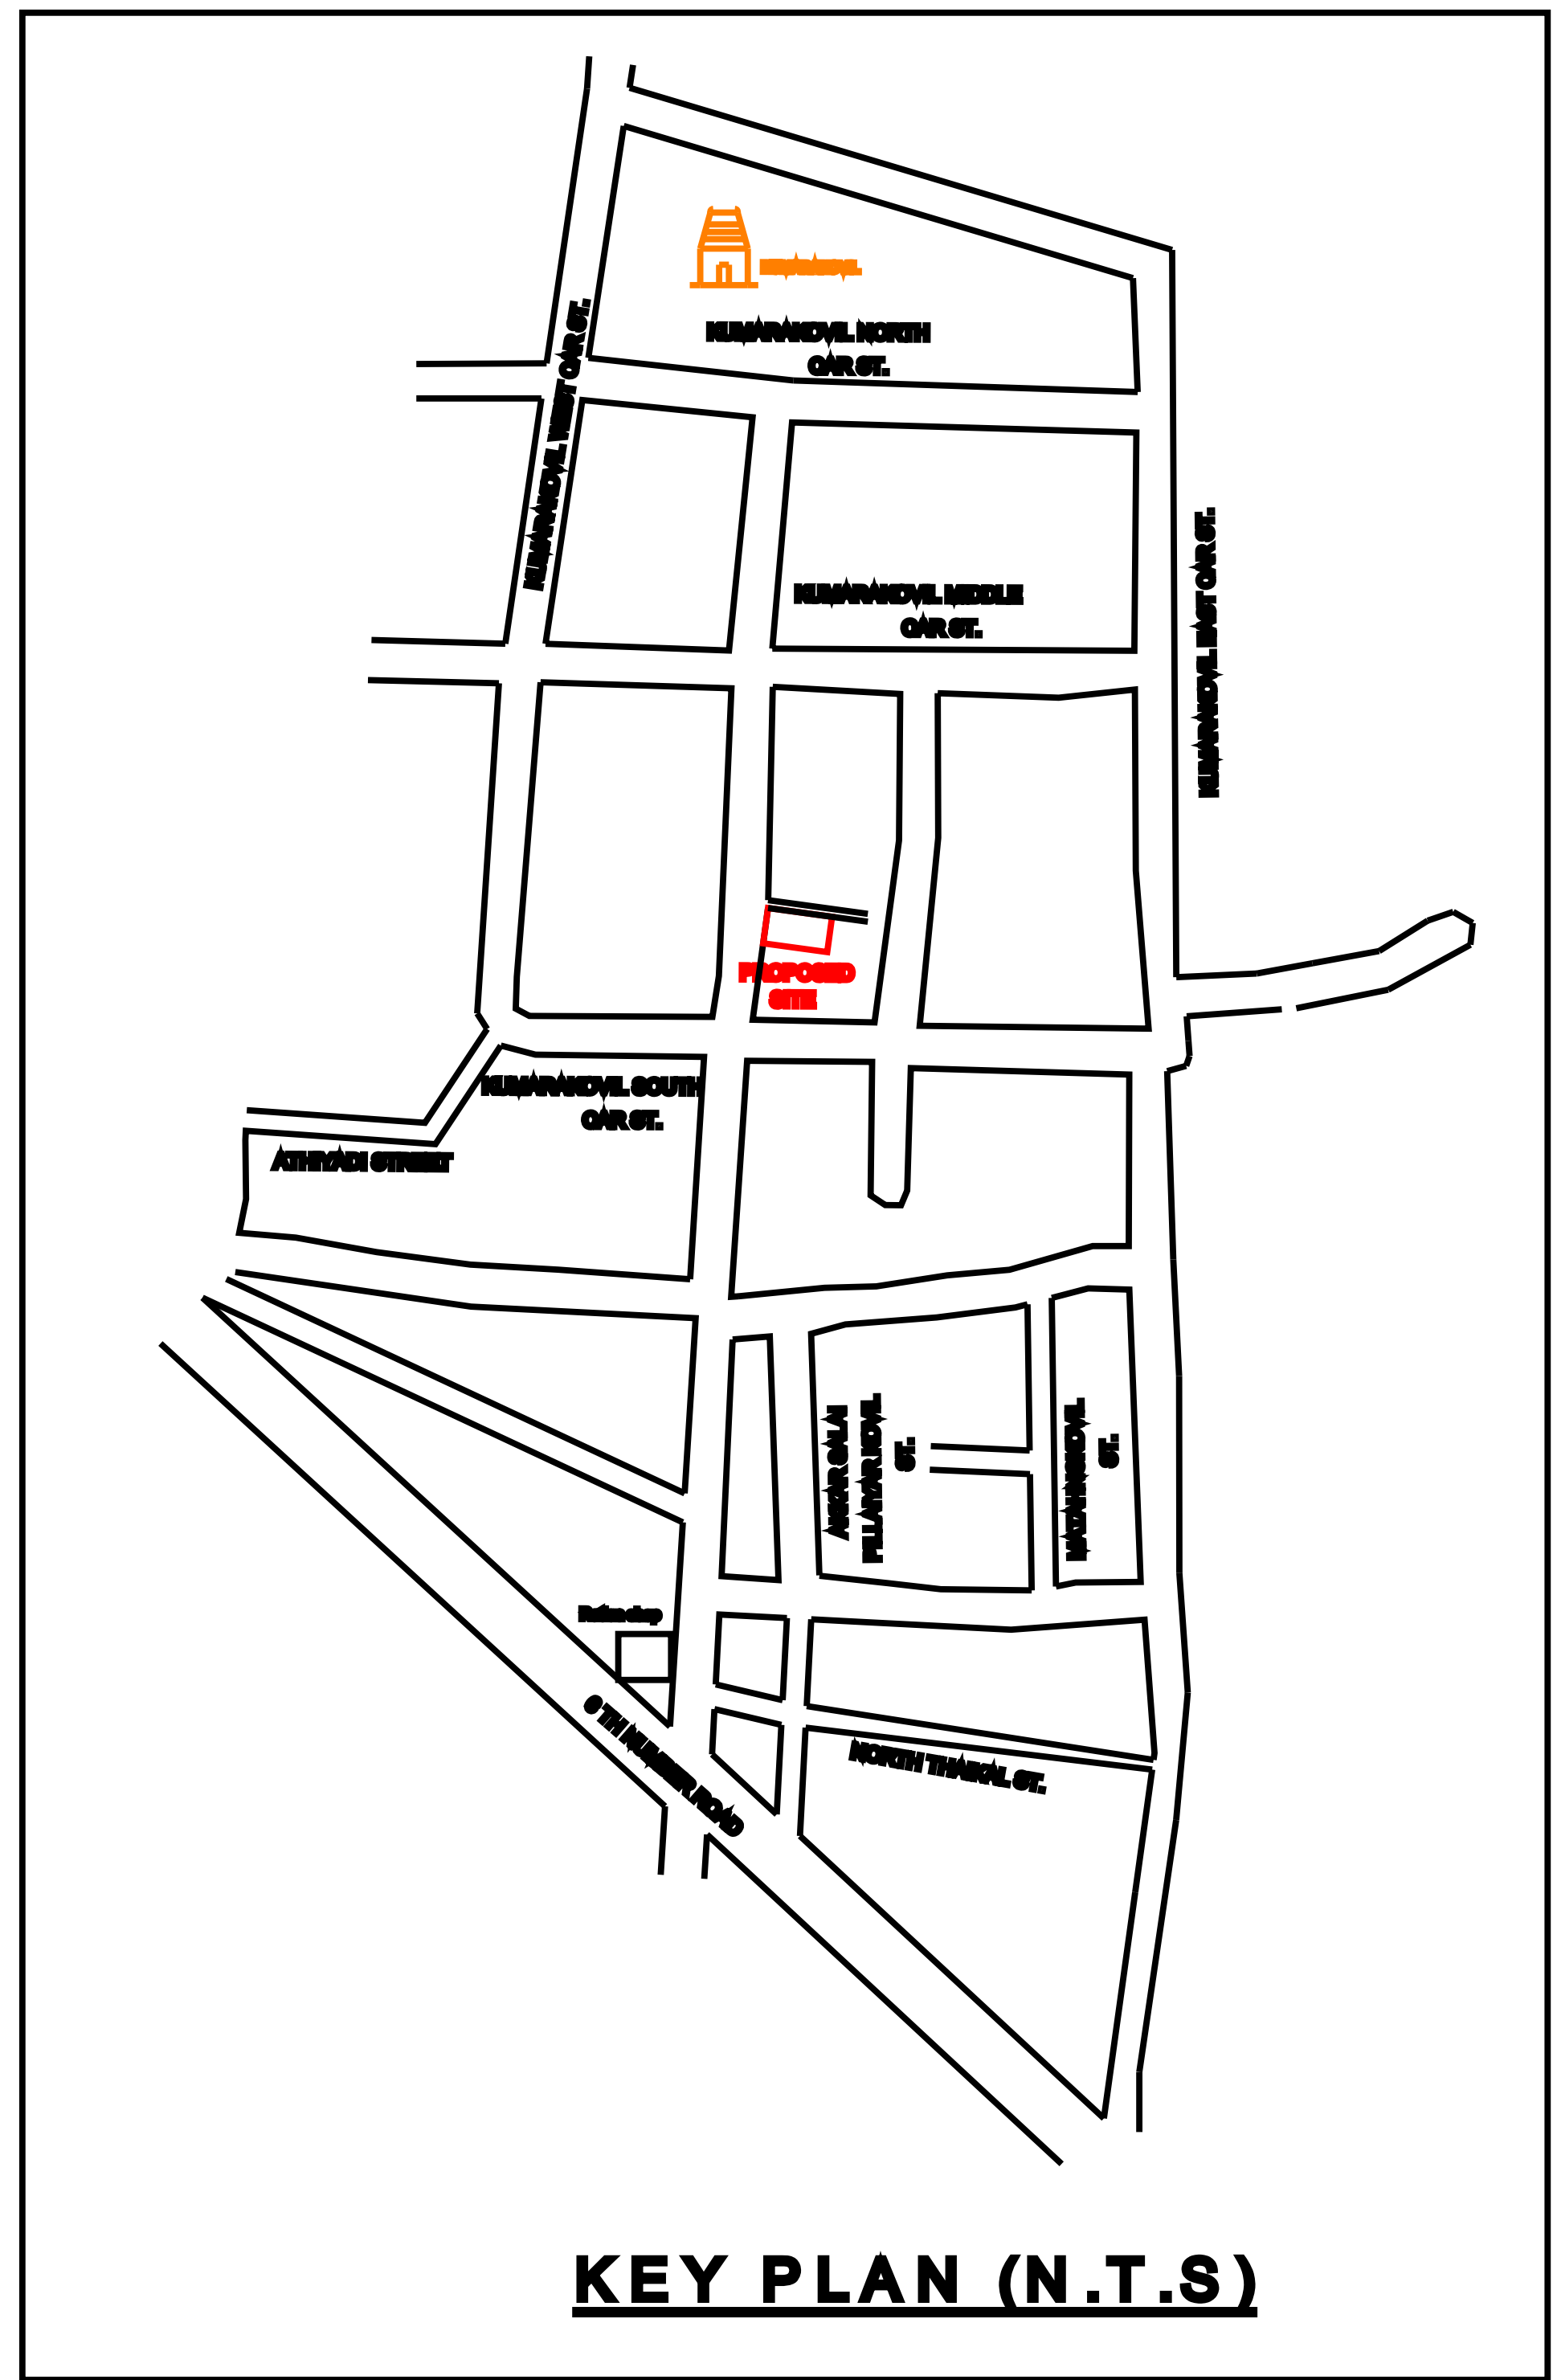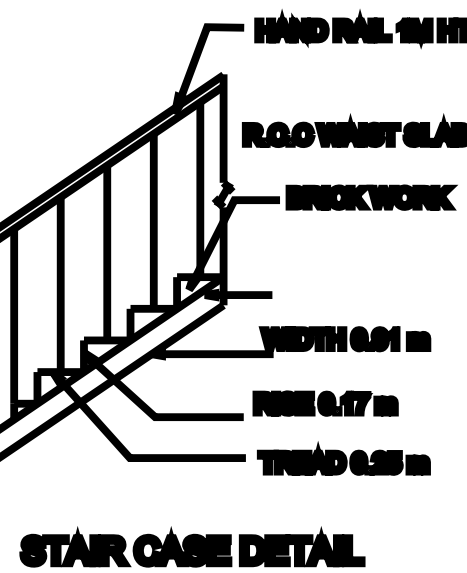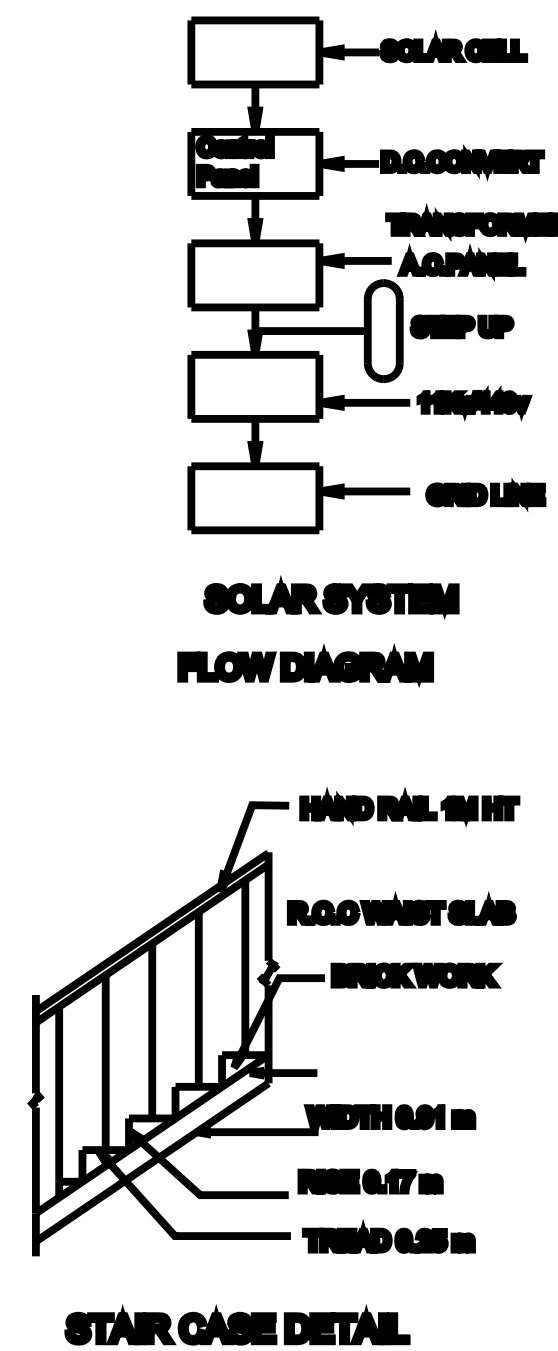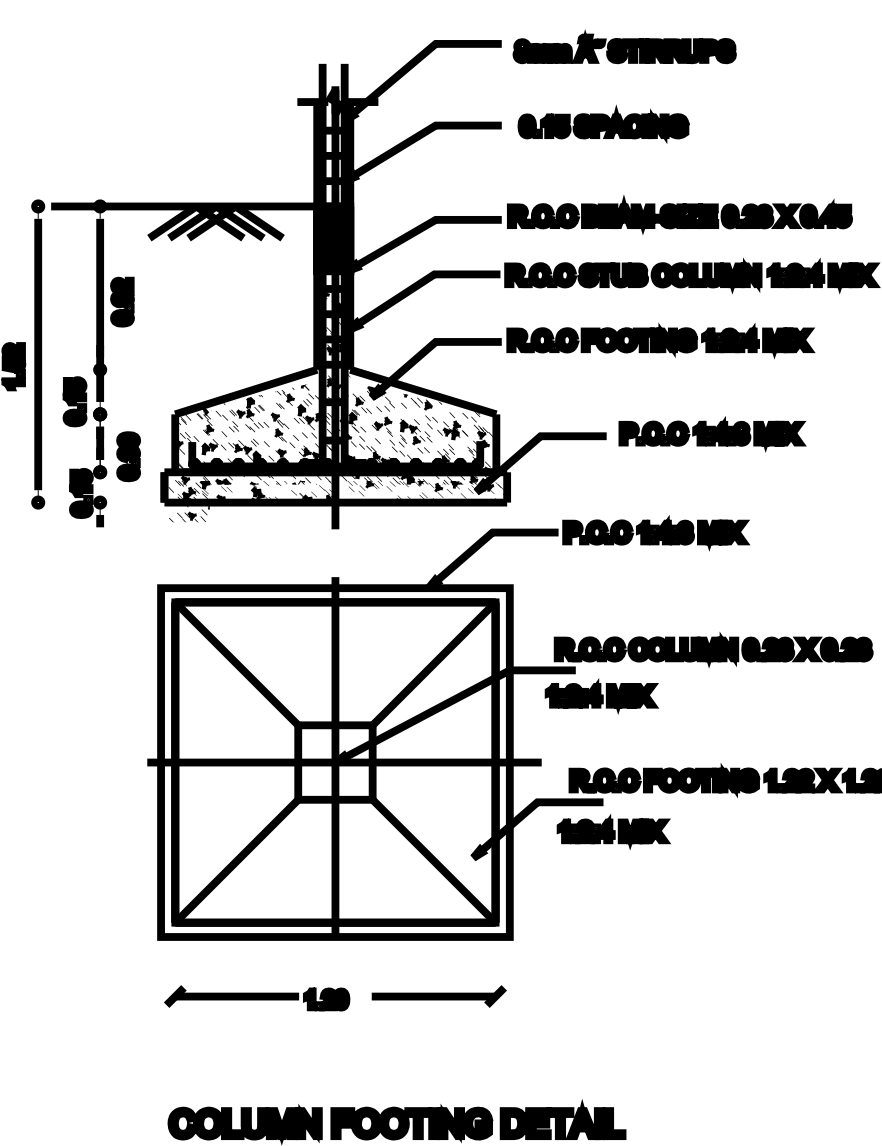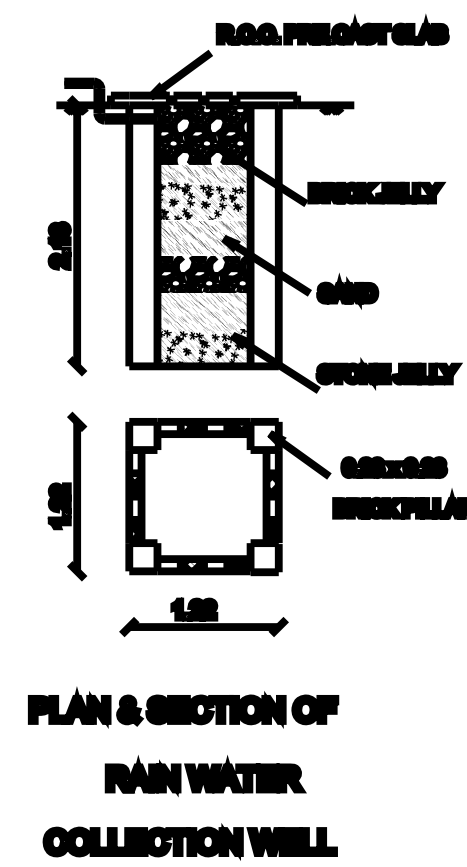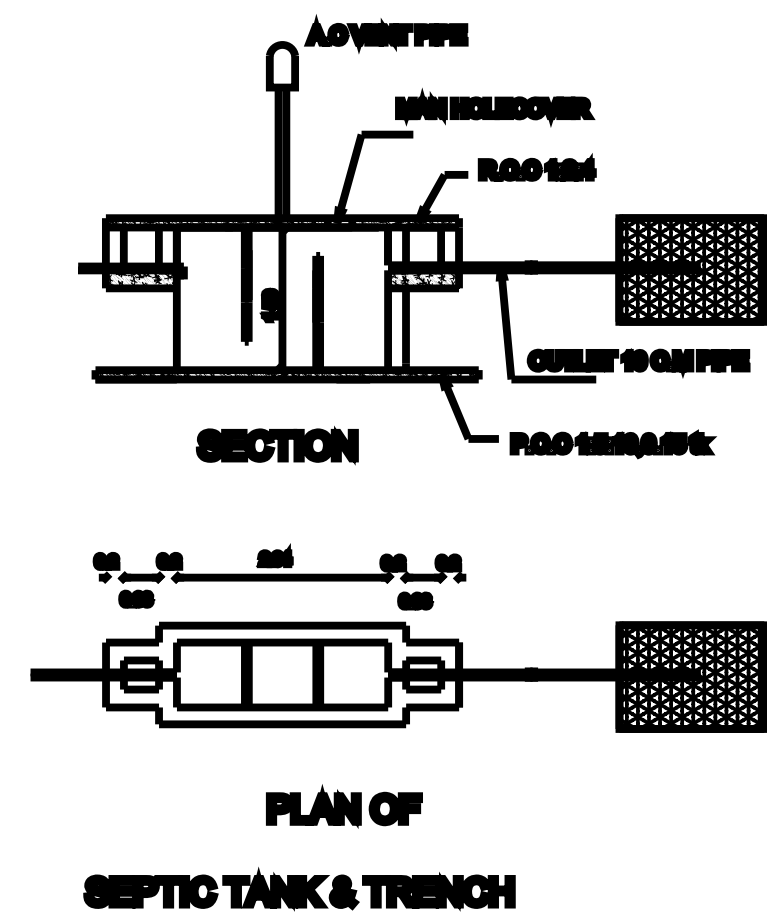


KEY PLAN (N.T.S)

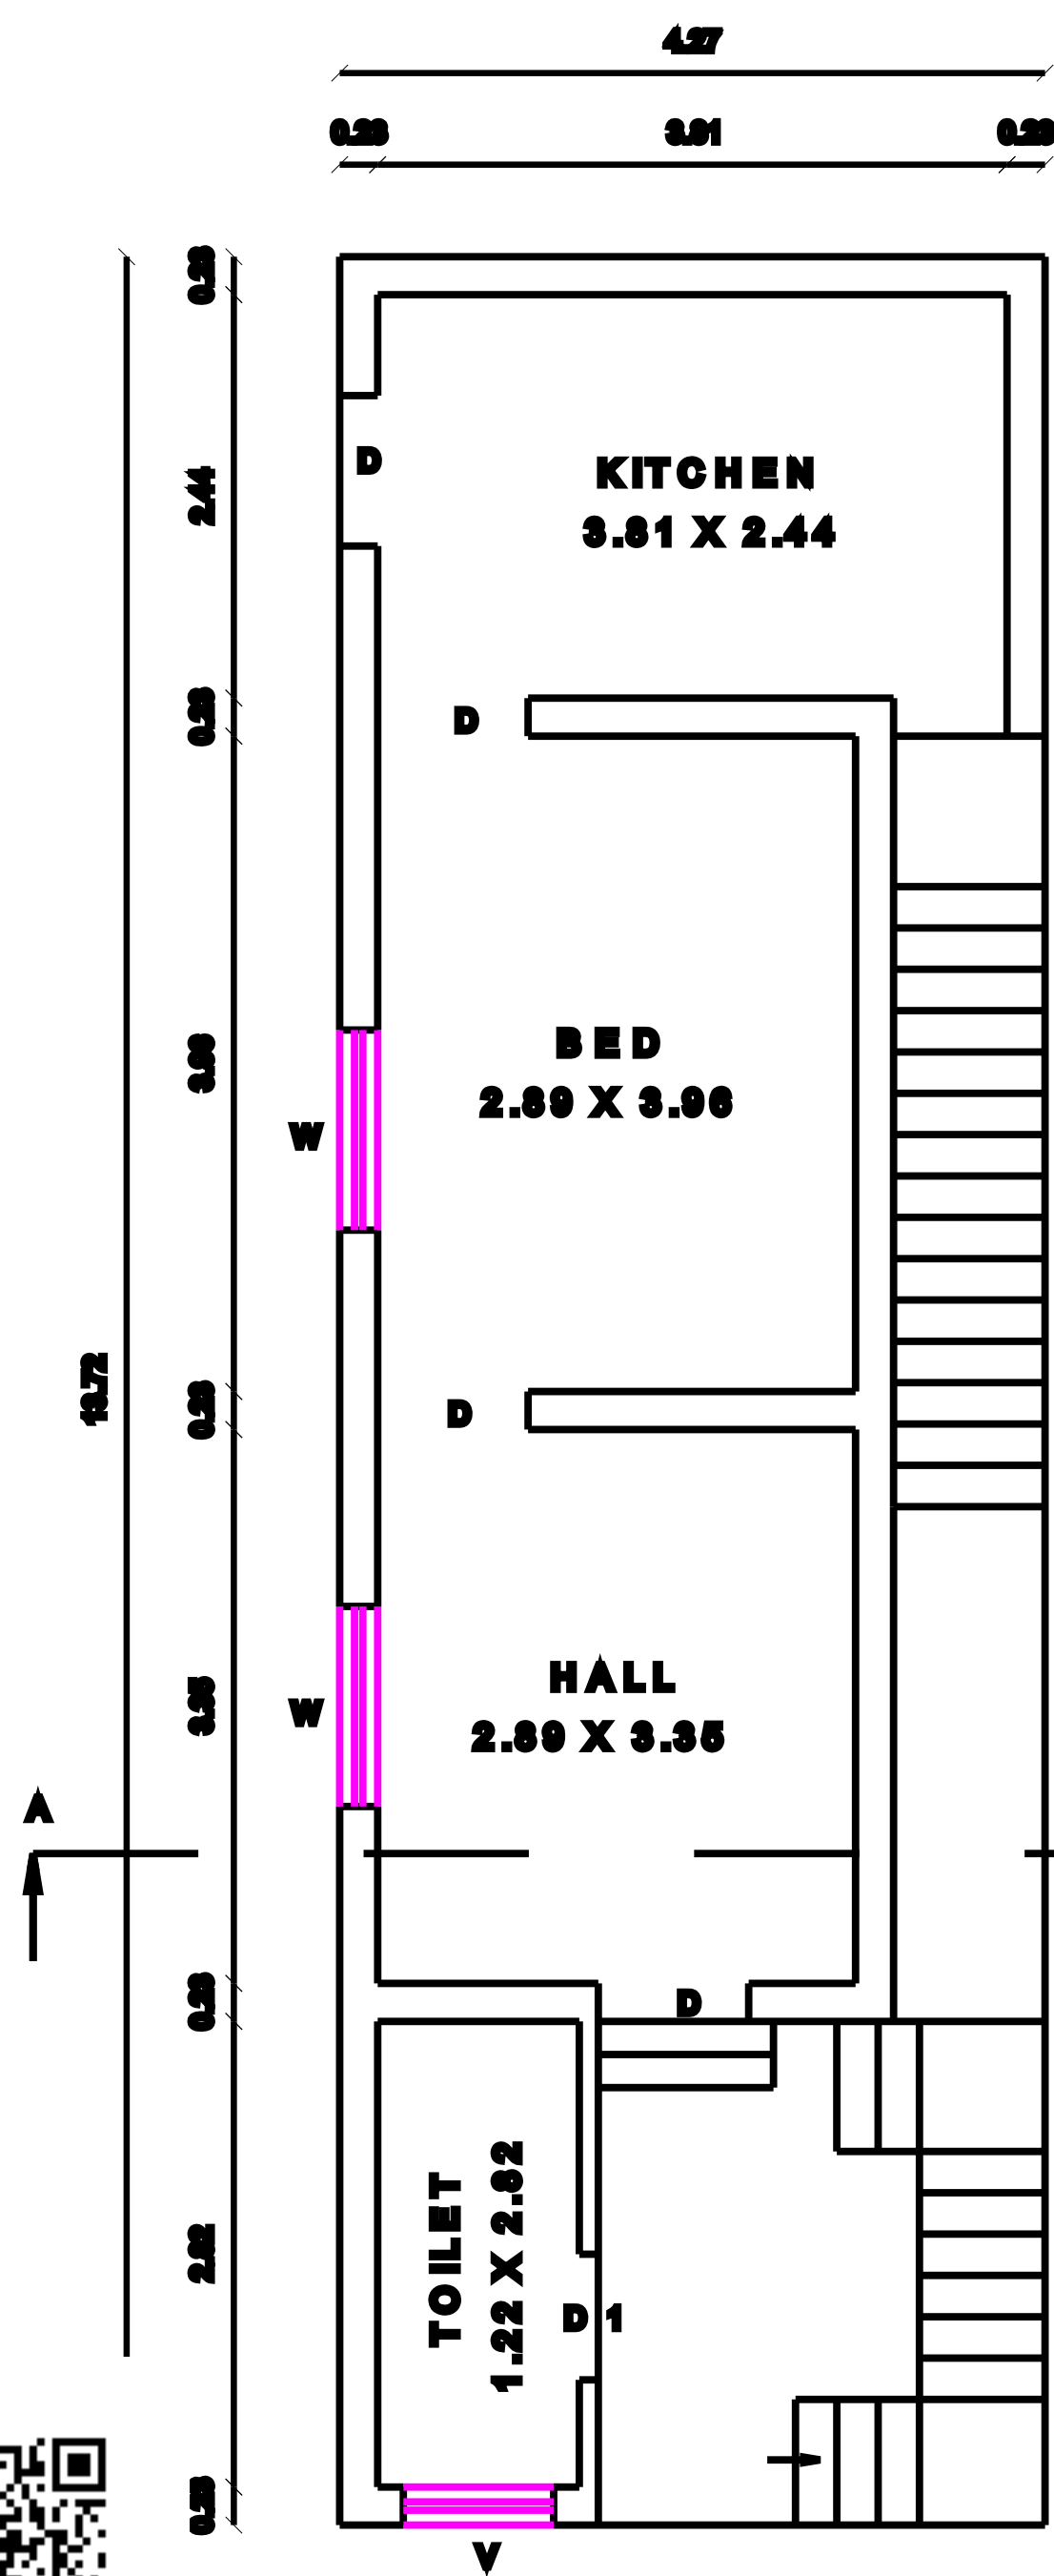

GROUND FLOOR PLAN
(EXISTING :- D.No - 36)

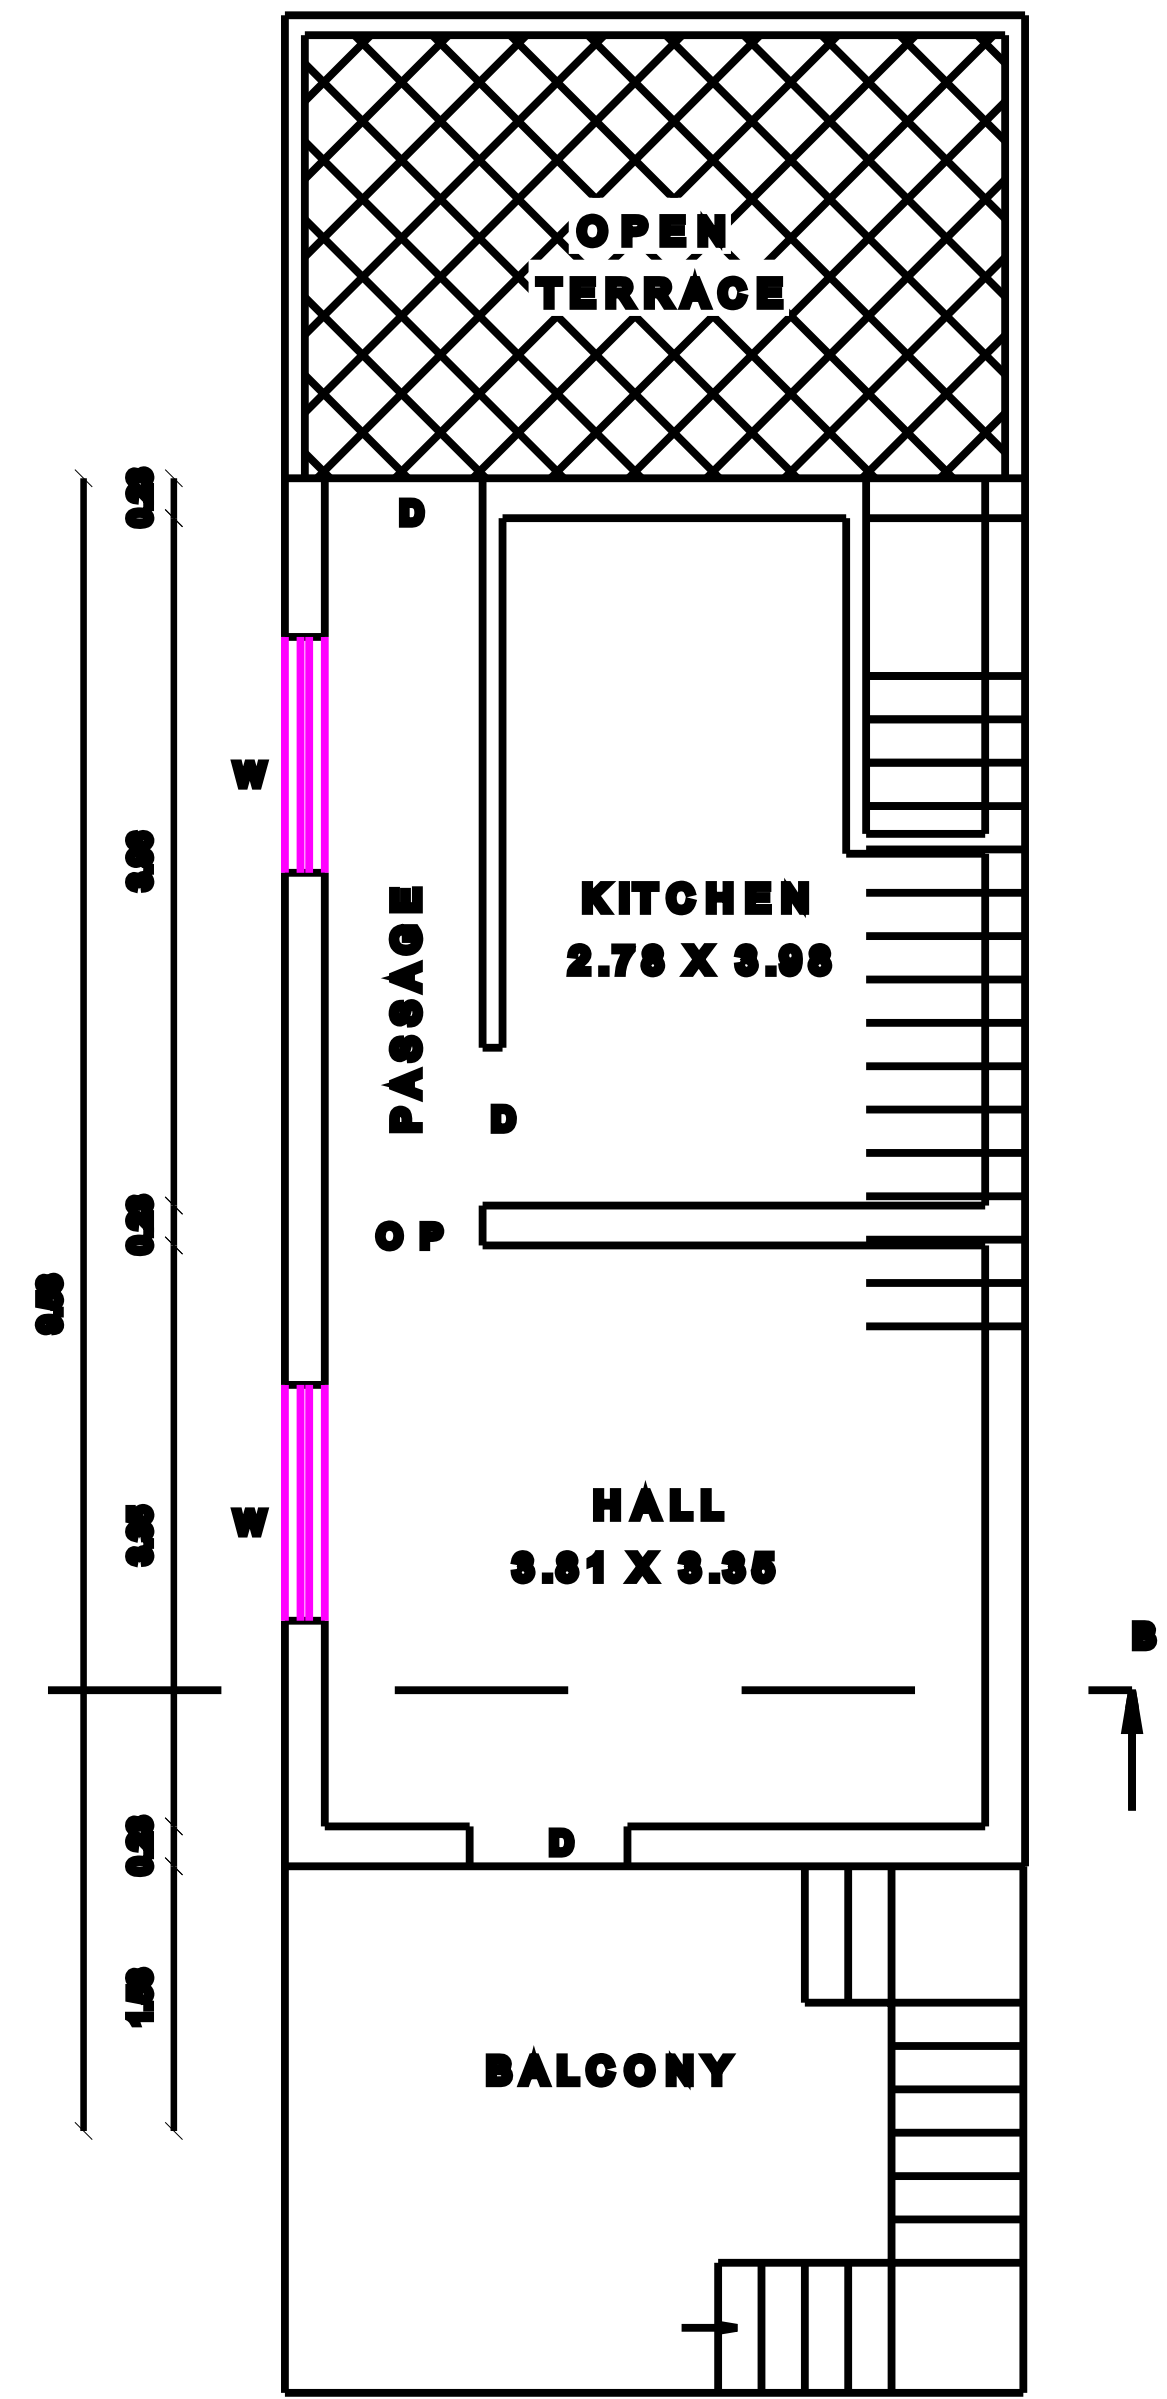

FIRST FLOOR PLAN
(PROPOSED)

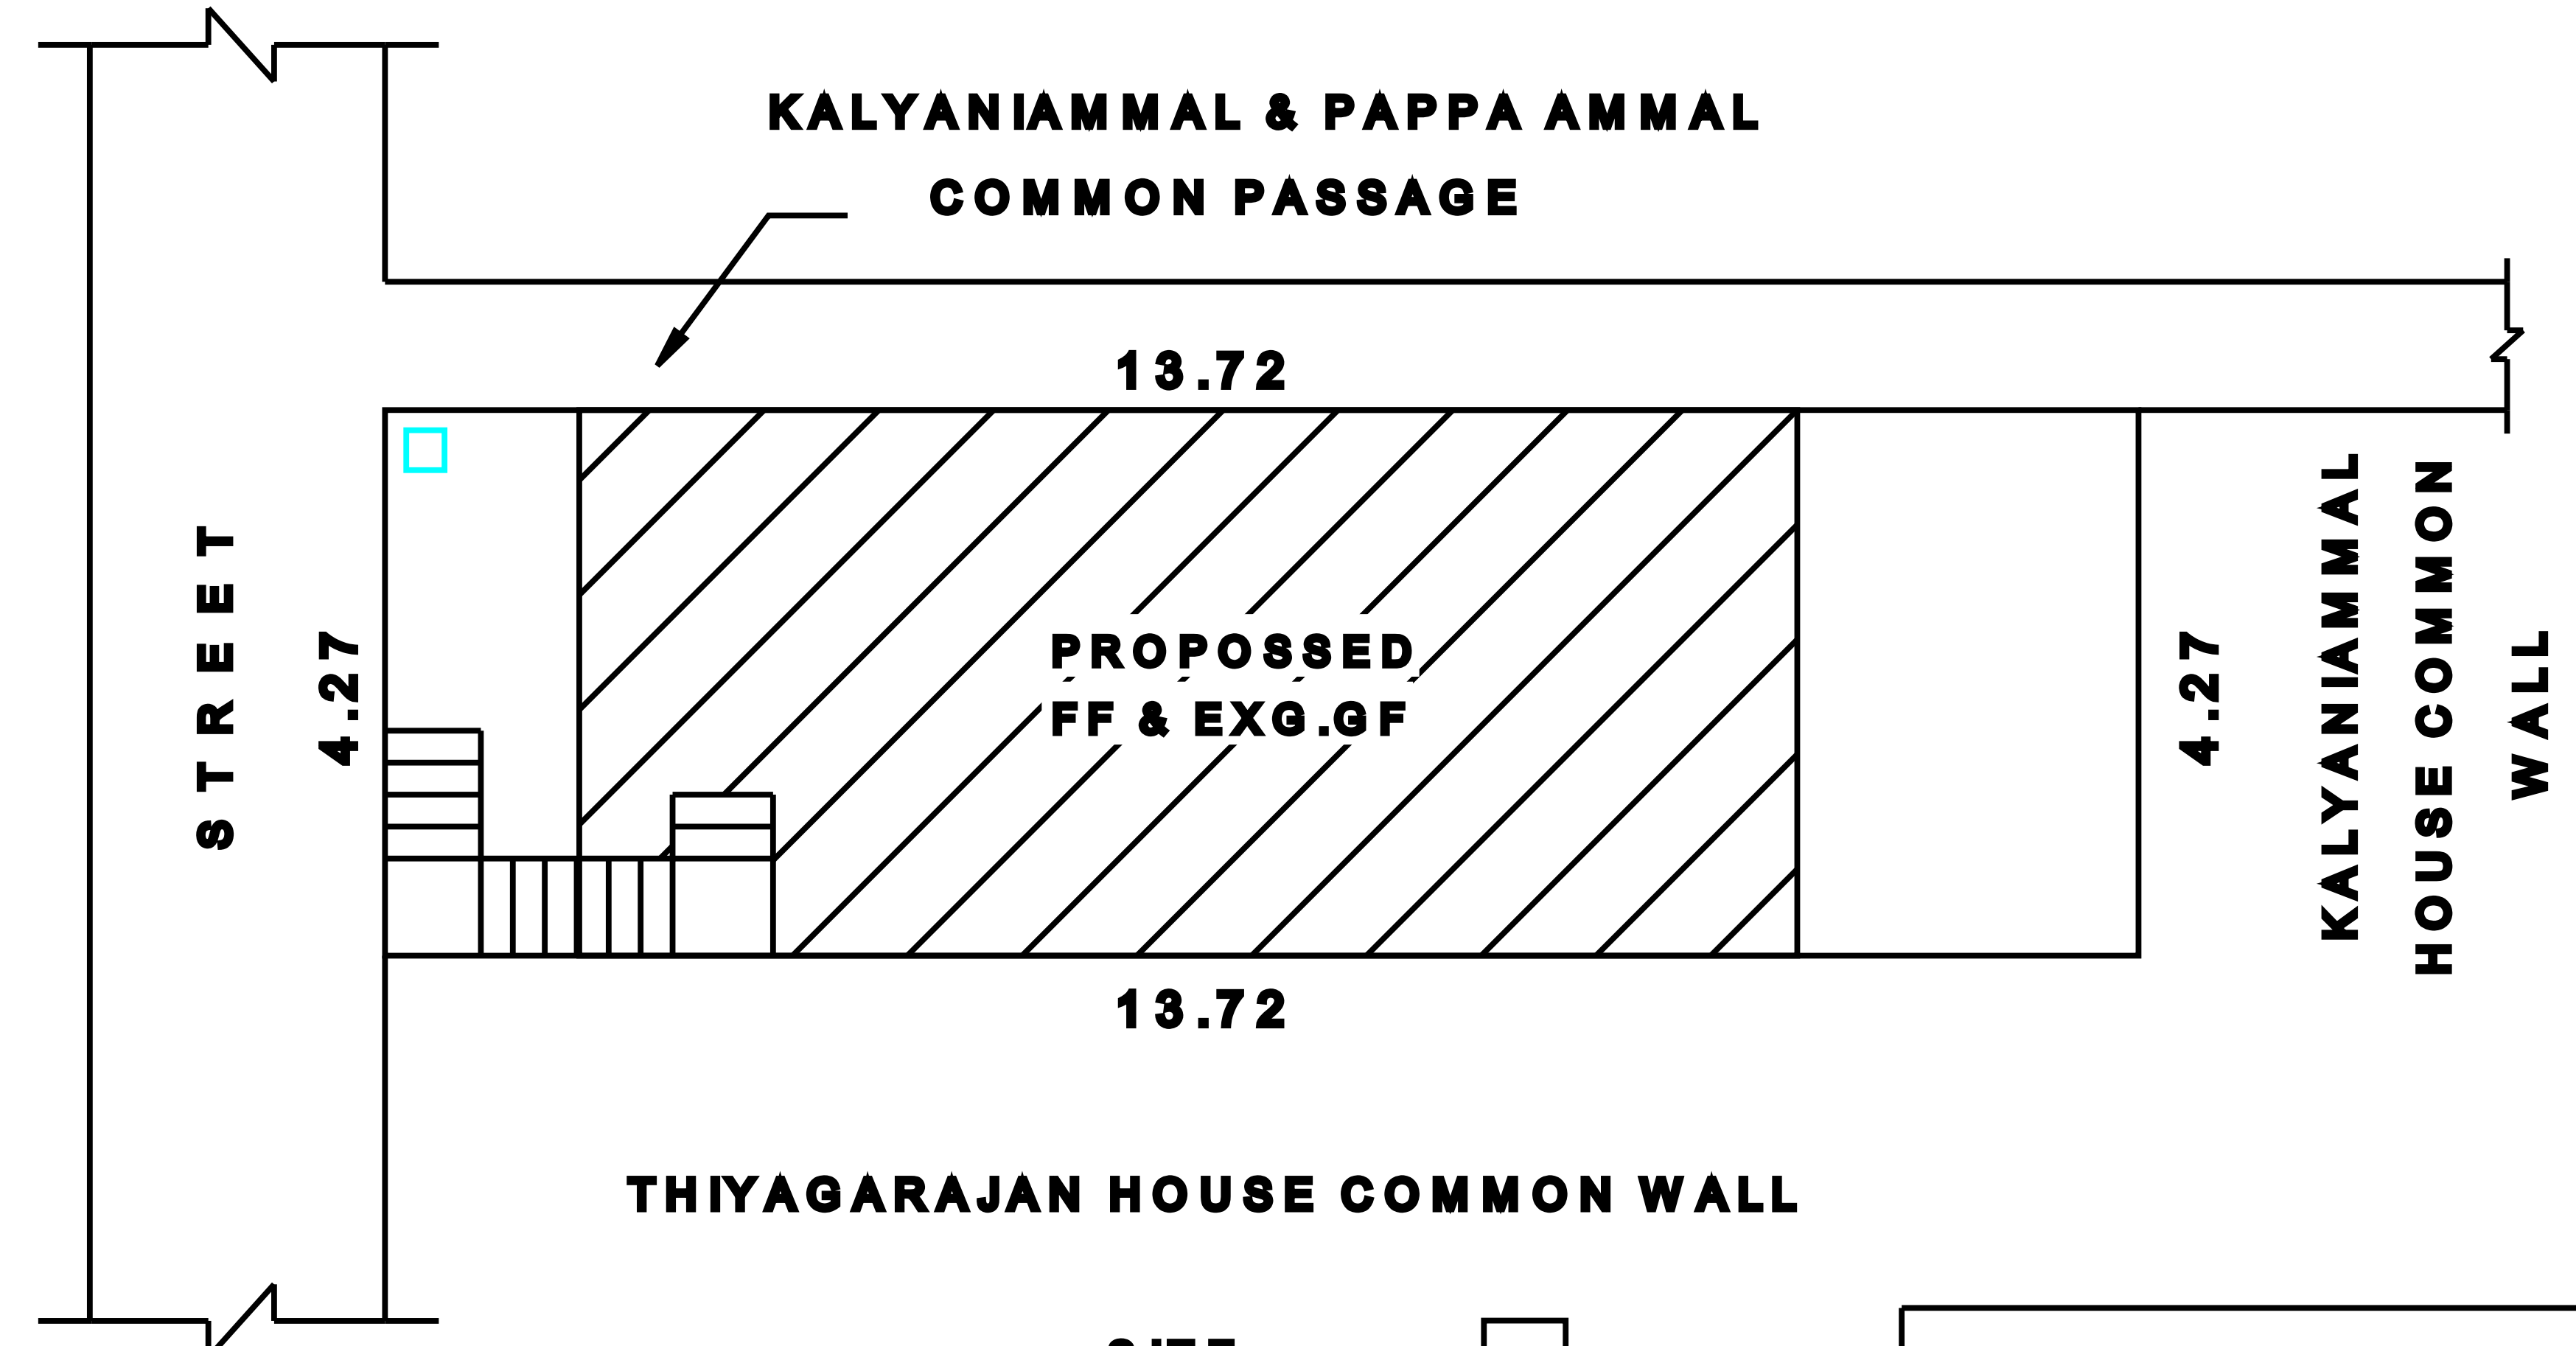

SITE PLAN
Scale - 1:100

SITE ☐
PROPOSED ☒
EXISTING ☐

NOTE:
ALL DIMENSION ARE IN METER
SCALE: 1:100

AREA DETAILS:		Sq.m	Sq.ft
SITE AREA		58.53	630.00
PROPOSED FF			
BUILDING PLINTH AREA		40.67	437.78
BUILDING FLOOR AREA		32.56	350.47
EXISTING GF (D.No - 36)			
BUILDING PLINTH AREA		52.02	560.00
OPEN SPACE AREA		6.50	70.00
JOINERY DETAILS:		L	B
D	DOOR	0.91	2.10
D 1	DOOR	0.76	2.10
W	WINDOW	1.36	1.52
V	VENTILATOR	0.91	0.61

OFFICE USE

APPLICANT

K. Pappa Ammal

K.PAPPA AMMAL
D/o. Mr.KANNAIYAH PILLAI

V. Balasubramanian
V.BALASUBRAMANIAN D.C.E.,
Licensed Building Surveyor
123- C, Main Road,
Opp : Tilak Vidyalaya School
Kallidai kurichi - 627416
Cell : 8870161797

LICENSED SURVEYOR