

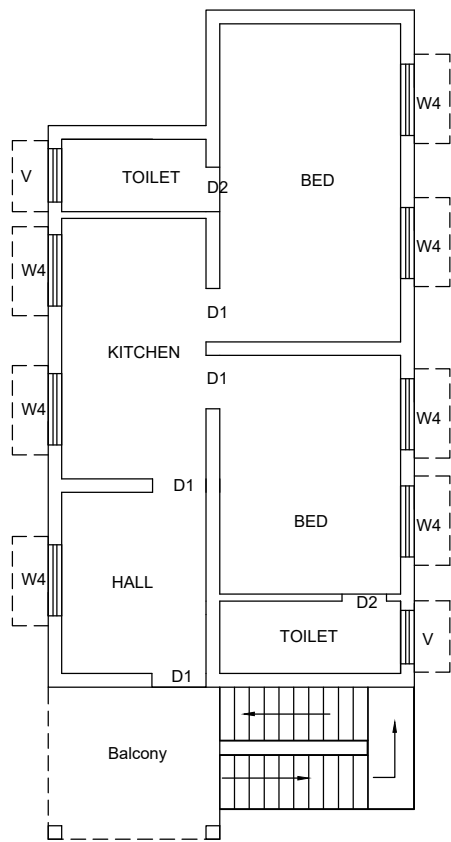
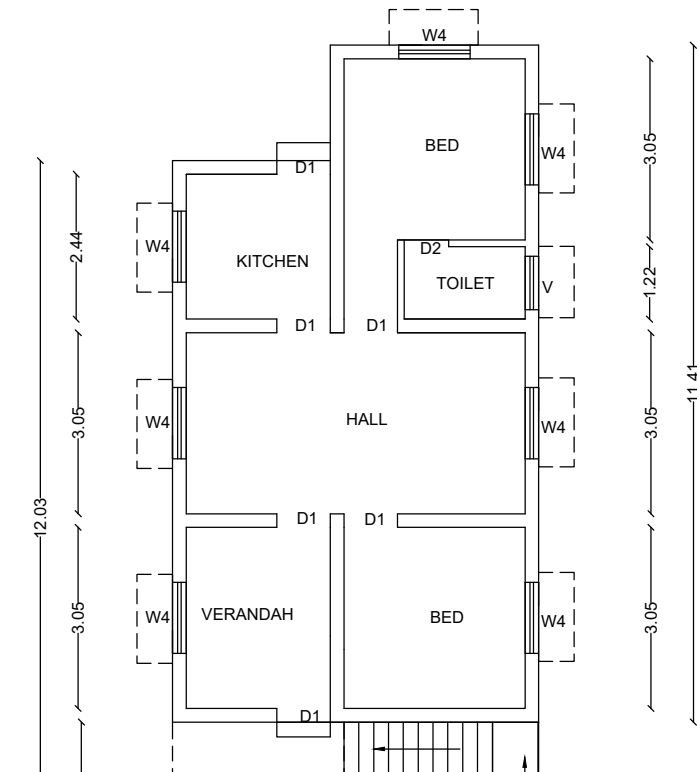



PLAN SHOWING THE ADDITIONAL PROPOSED CONSTRUCTION OF FIRST FLOOR RESIDENCE IN R.SNO.378/B1A,
PLOT NO.8, DOOR NO.71 D, WARD NO.12, PATTa NO.789, AT VISWAKARMA NAGAR, NARANAMMALPURAM
TOWN PANCHAYAT, TIRUNELVELI TALUK AND DISTRICT.
APPLICANT :- MR. S. KOMBIAH, S/O. THIRU. SANKARALINGAM.

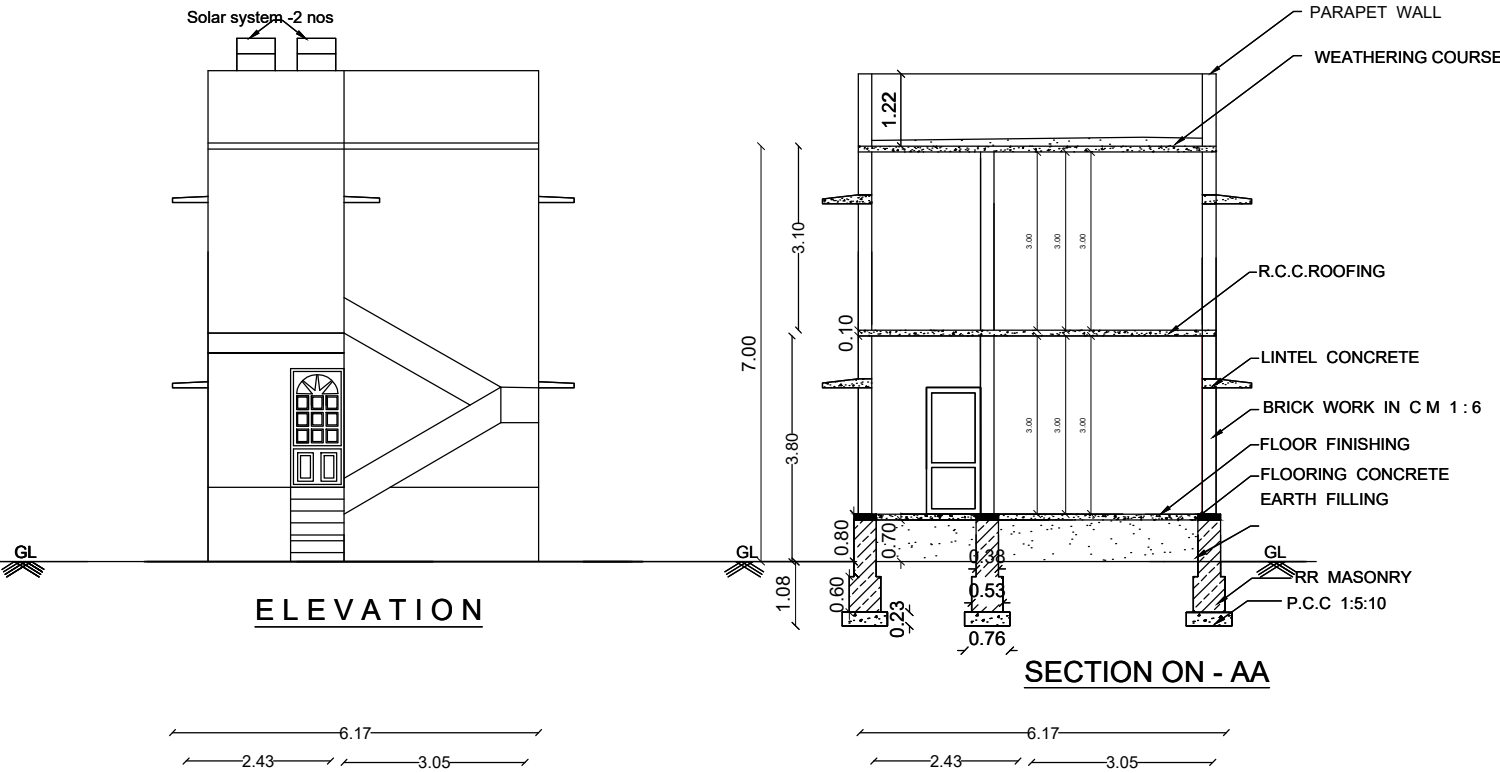





Site belongs to Ramachandran House

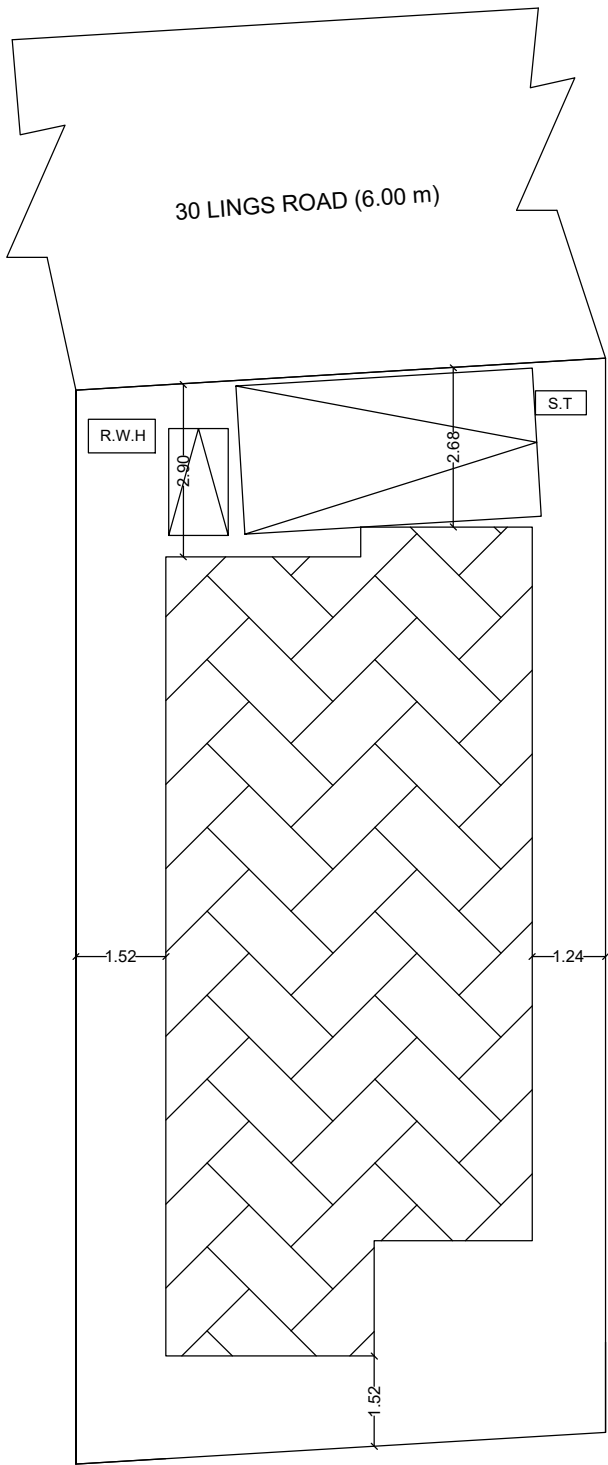


Site belongs to Arumugam house

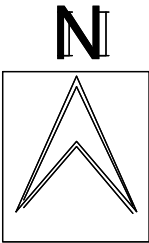

Site belongs to Rani

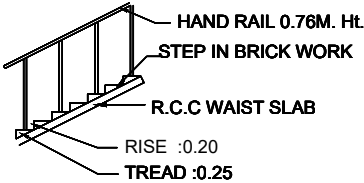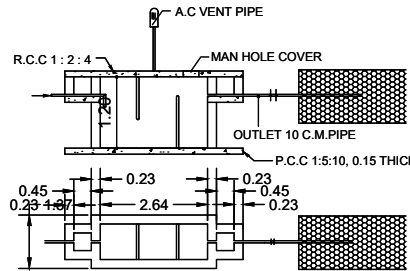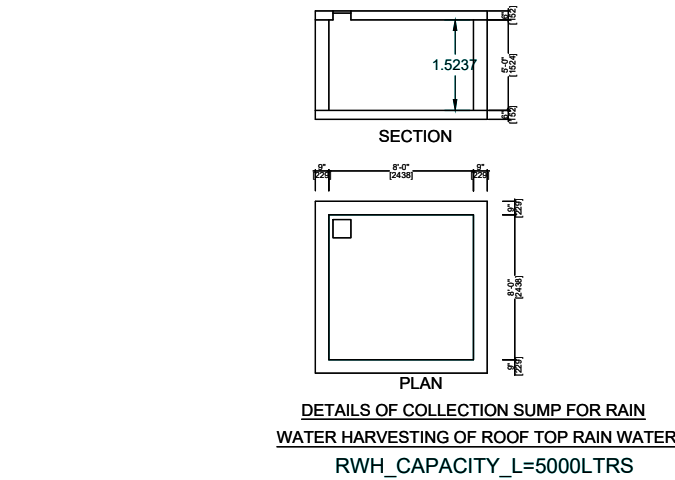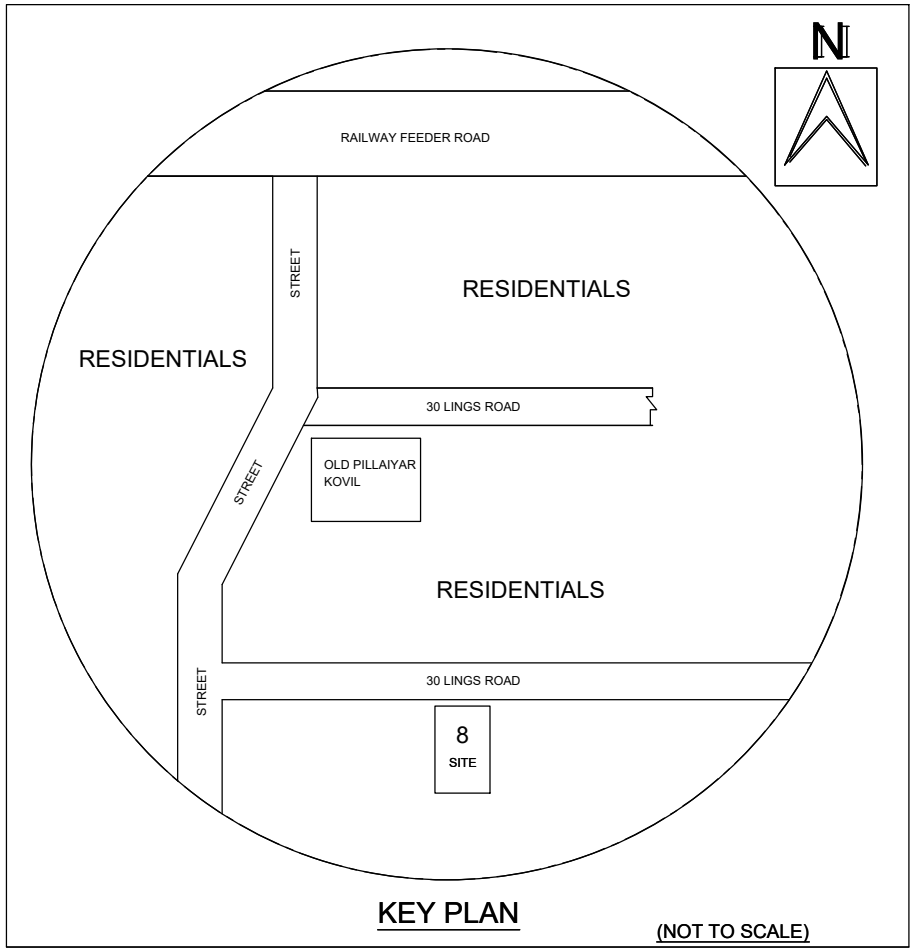

SITE PLAN

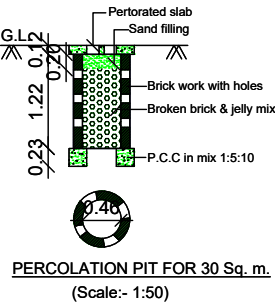

	AREA DETAILS	SQ.FT	SQ.MT
	SITE AREA	1742.30	161.86
	EXG. G.F.BLDG.AREA	854.66	79.40
	PRO. F.F BLDG.AREA	854.66	79.40
	TOTAL PRO. AREA	854.66	79.40
	OPEN SPACE AREA	887.64	82.46
	ROAD		

JOINERY SCHEDULE		
D1	DOOR	0.91X2.10
D2	DOOR	0.75X2.10
W5	WINDOW	1.50X1.37
W4	WINDOW	1.20X1.37
W3	WINDOW	0.91X1.37
V	VENTILATOR	0.91 X 0.65

NOTE :
1. RAIN WATER HARVESTING TO BE PROVIDED.
2. RESIDENTIAL ZONE.
3. NON SCHEME AREA.
4. DRINKING WATER TO BE PROVIDED
5. SEPTIC TANK TO BE PROVIDED
6. SCALE 1:100 & NOT TO SCALE

ARCHITECT / REGISTERED ENGINEER :

K. VENKATESAN, B.E., MBA.,
Registered Civil Engineer,
No.146/LS/2019/00033
Tirunelveli Corporation
Cell: 94434 04890.

APPLICANT : MR. S. KOMBIAH		
SCALE: DATE:	DRAWN BY :	DRG. NO:
1:100 18.11.2024	A.Parvathi	100

NOTE: —
All Dimension are metre.
Waste water to be used in garden. Rain water Harvest well provided in site. Exhaust fan provided in kitchen. Chimney to be provided over the kitchen. Cantilever open staircase provided. Solar system water tank to be provided. "U" Traps provided in septic tank prevent curb breeding of mosquitoes. EX— Exhaust fan provided.

SHEET NO.1