



PLAN SHOWING THE PROPOSED CONSTRUCTION OF "GROUND & FIRST FLOOR RESIDENTIAL BUILDING",
IN AYAN PUNCHAI RE- SURVEY NO:- 291/ 2B1A1, NEW - SURVEY NO:-291/ 31B, WARD NO:- 09, AT
SYTHAMMALPURAM NORTH STREET, THANDAIYARKULAM VILLAGE, PANAGUDI SPECIAL GRADE TOWN
PANCHAYAT, RADHAPURAM TALUK, TIRUNELVELI DISTRICT.



NAME OF THE OWNER:- Mrs. F. ANTO MARY JENITH, W/O. ARUNKUMAR.

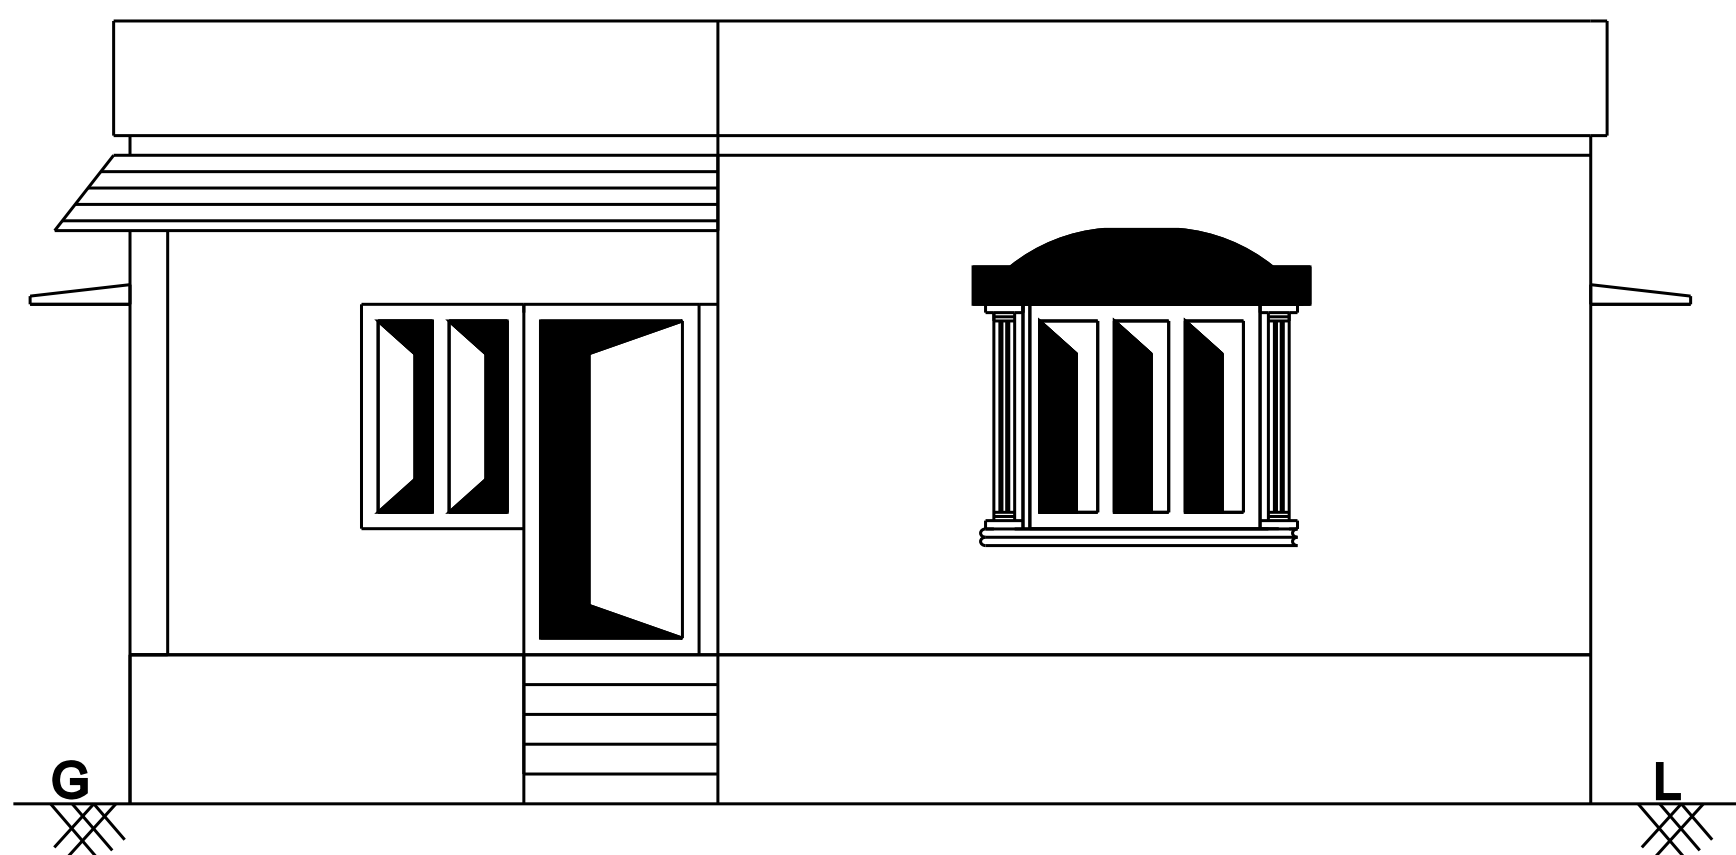



ELEVATION

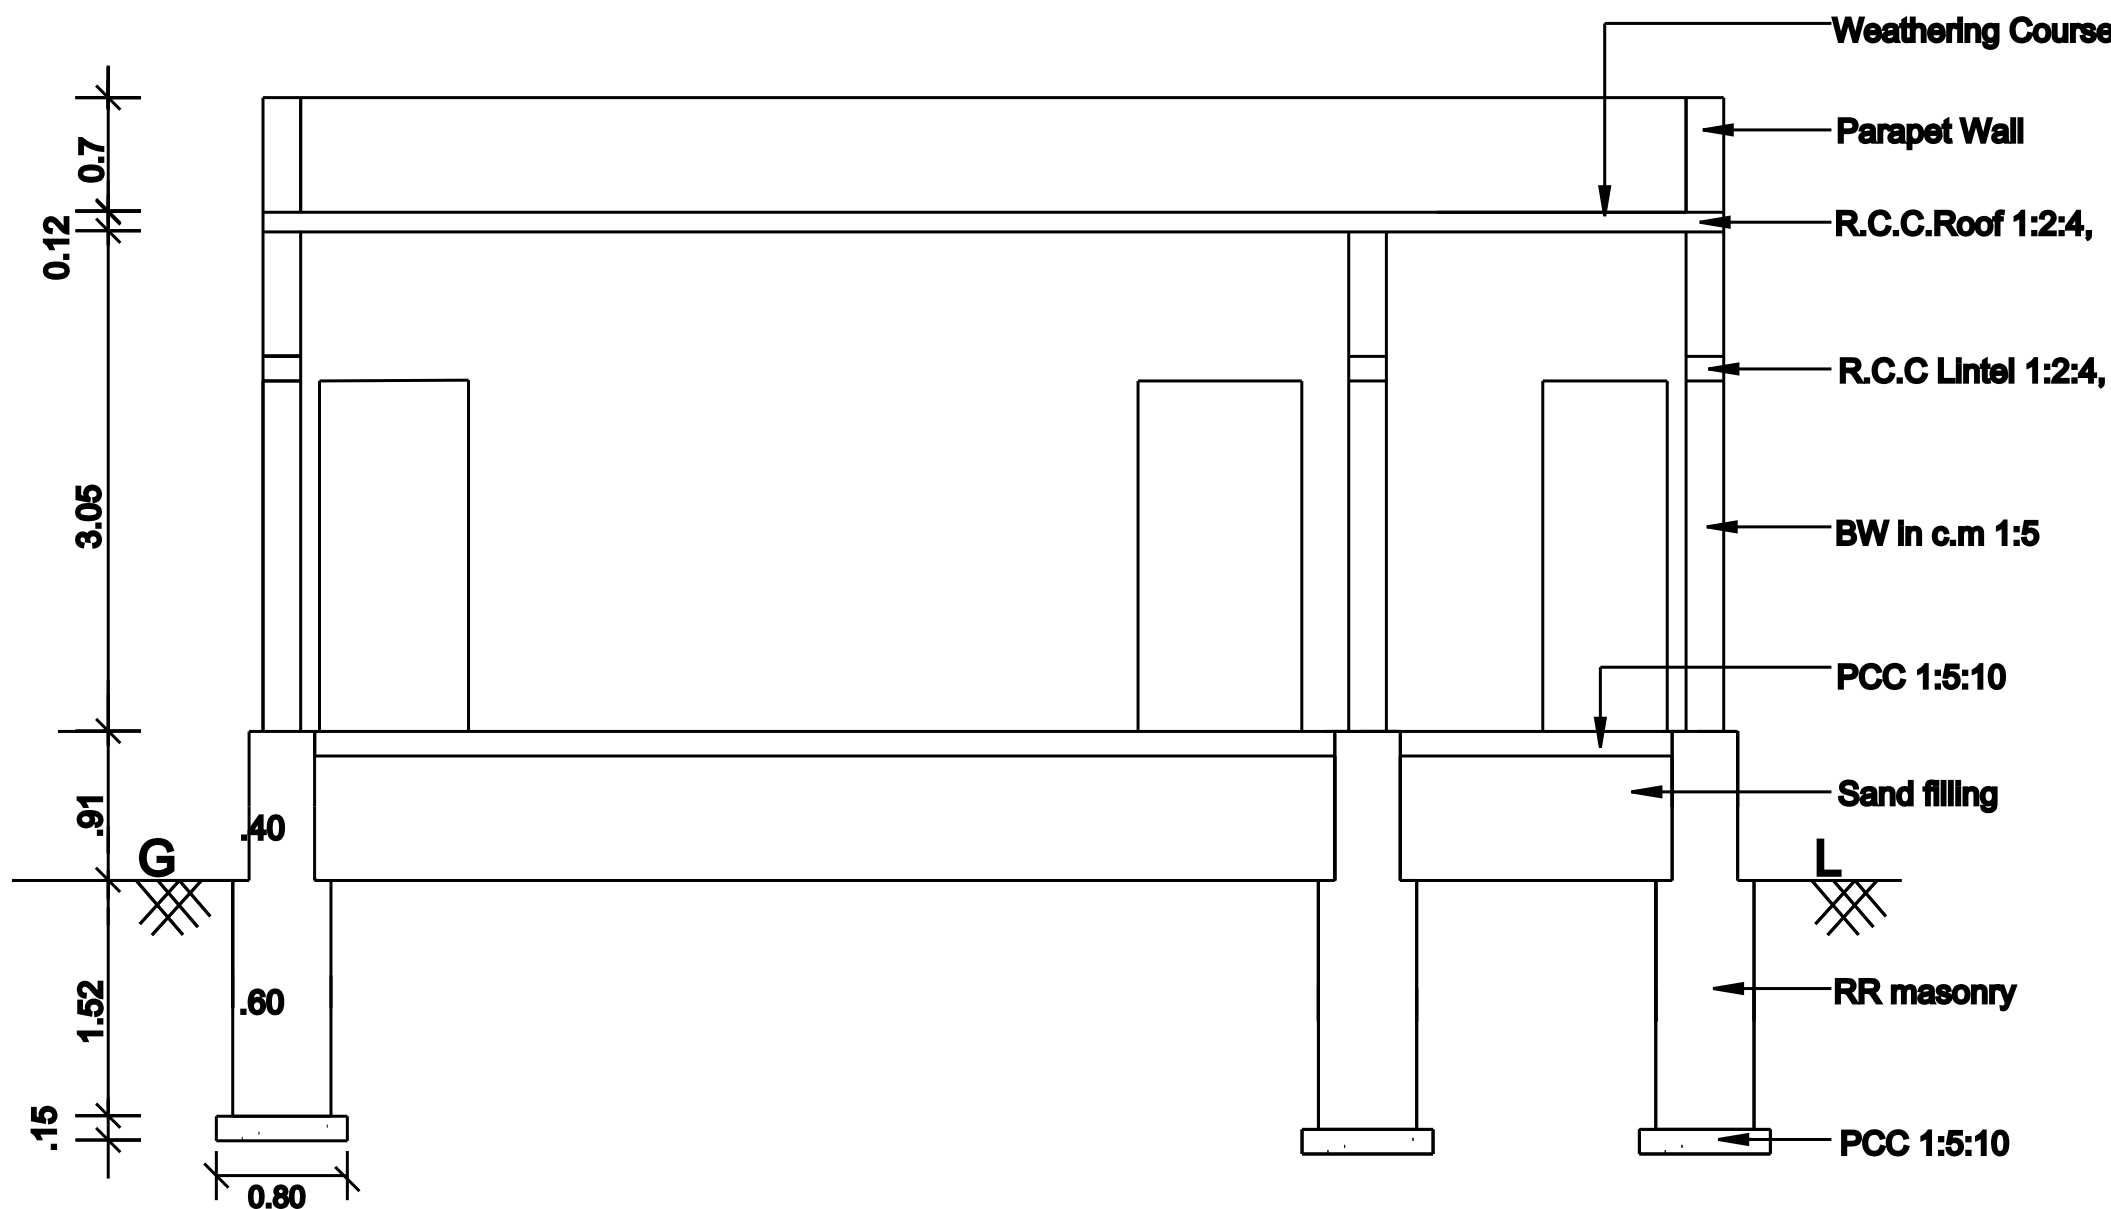


SECTION ON 'P-Q'

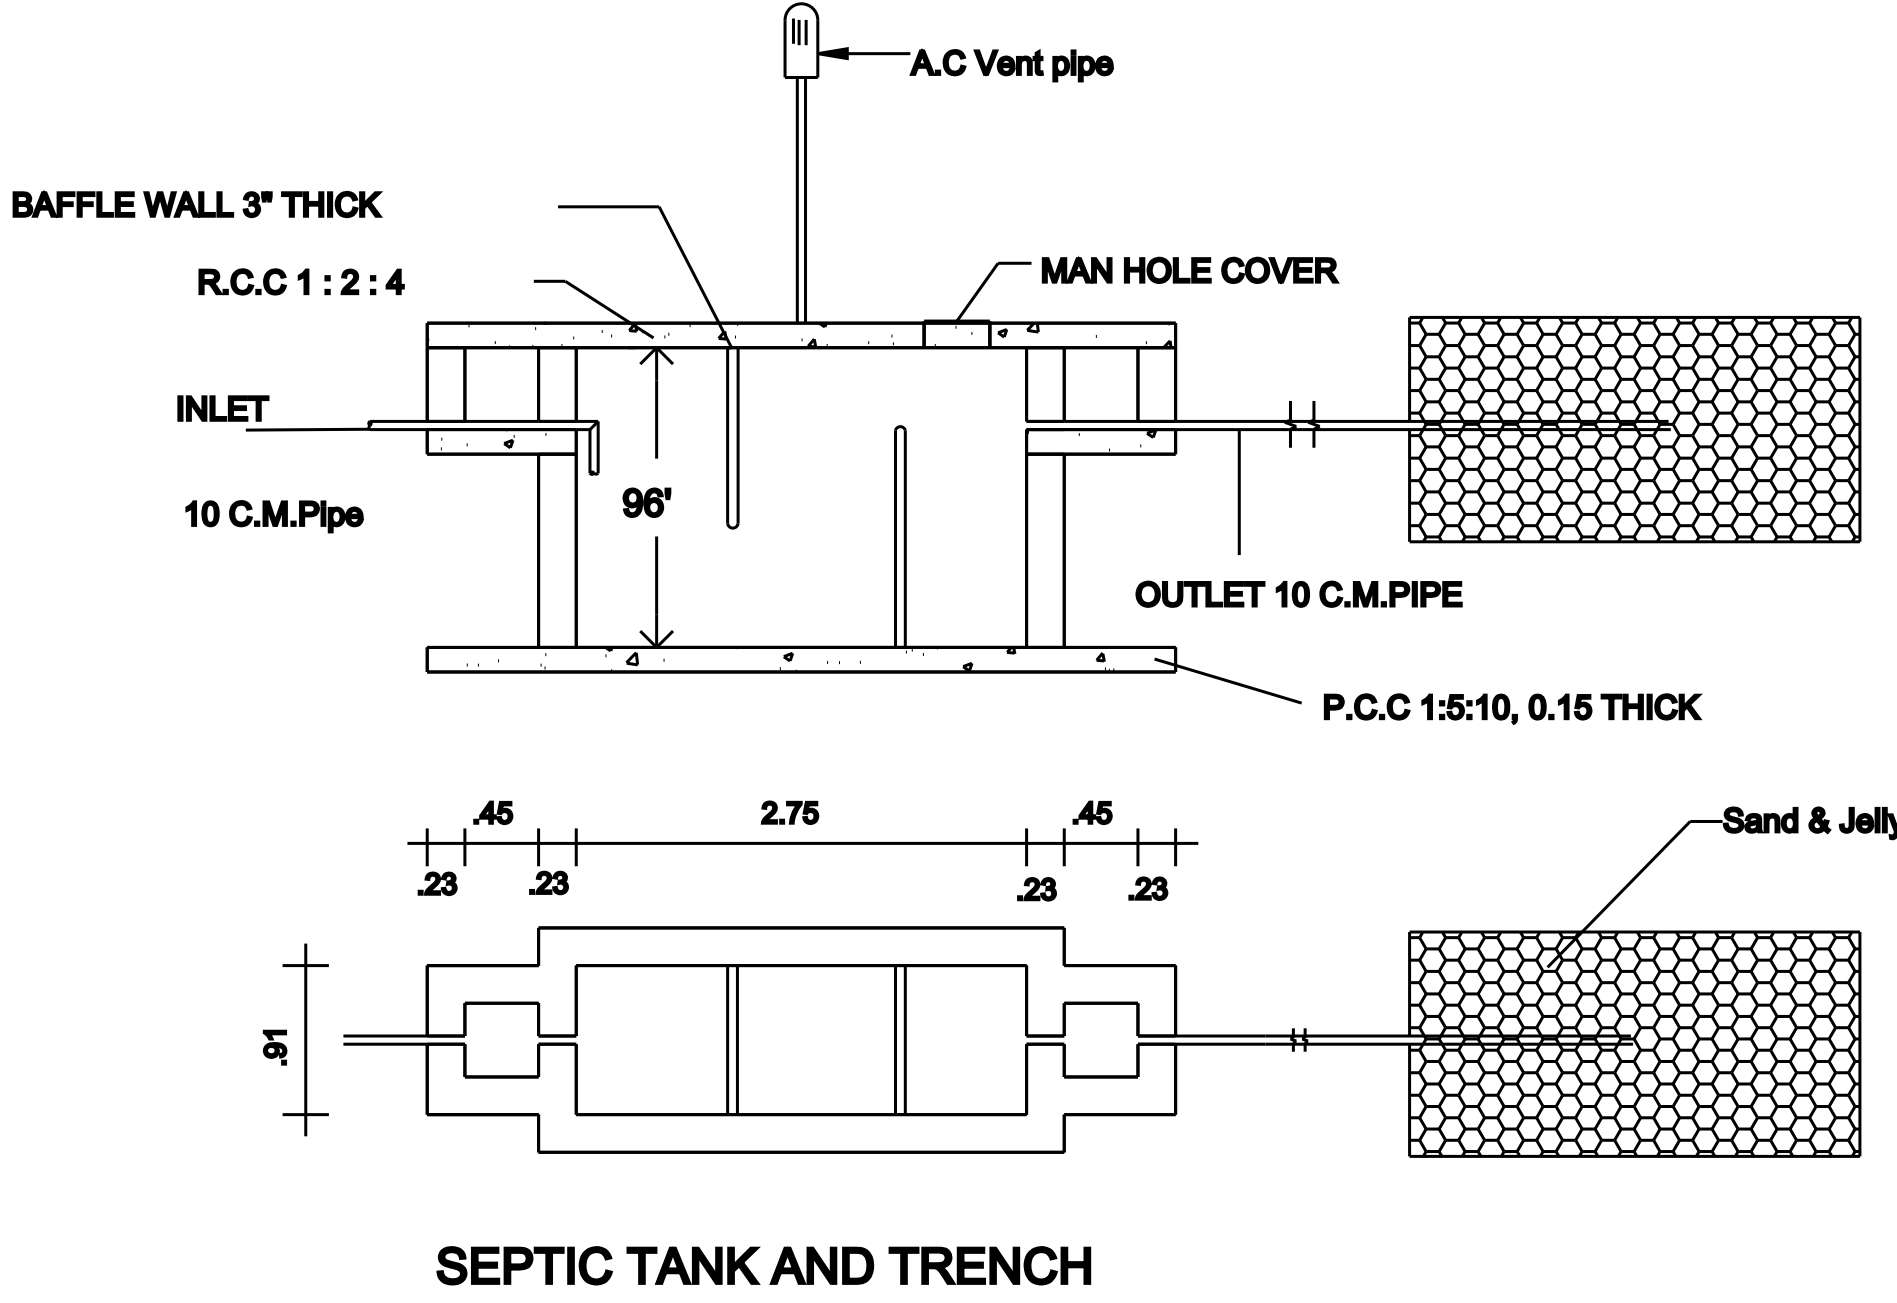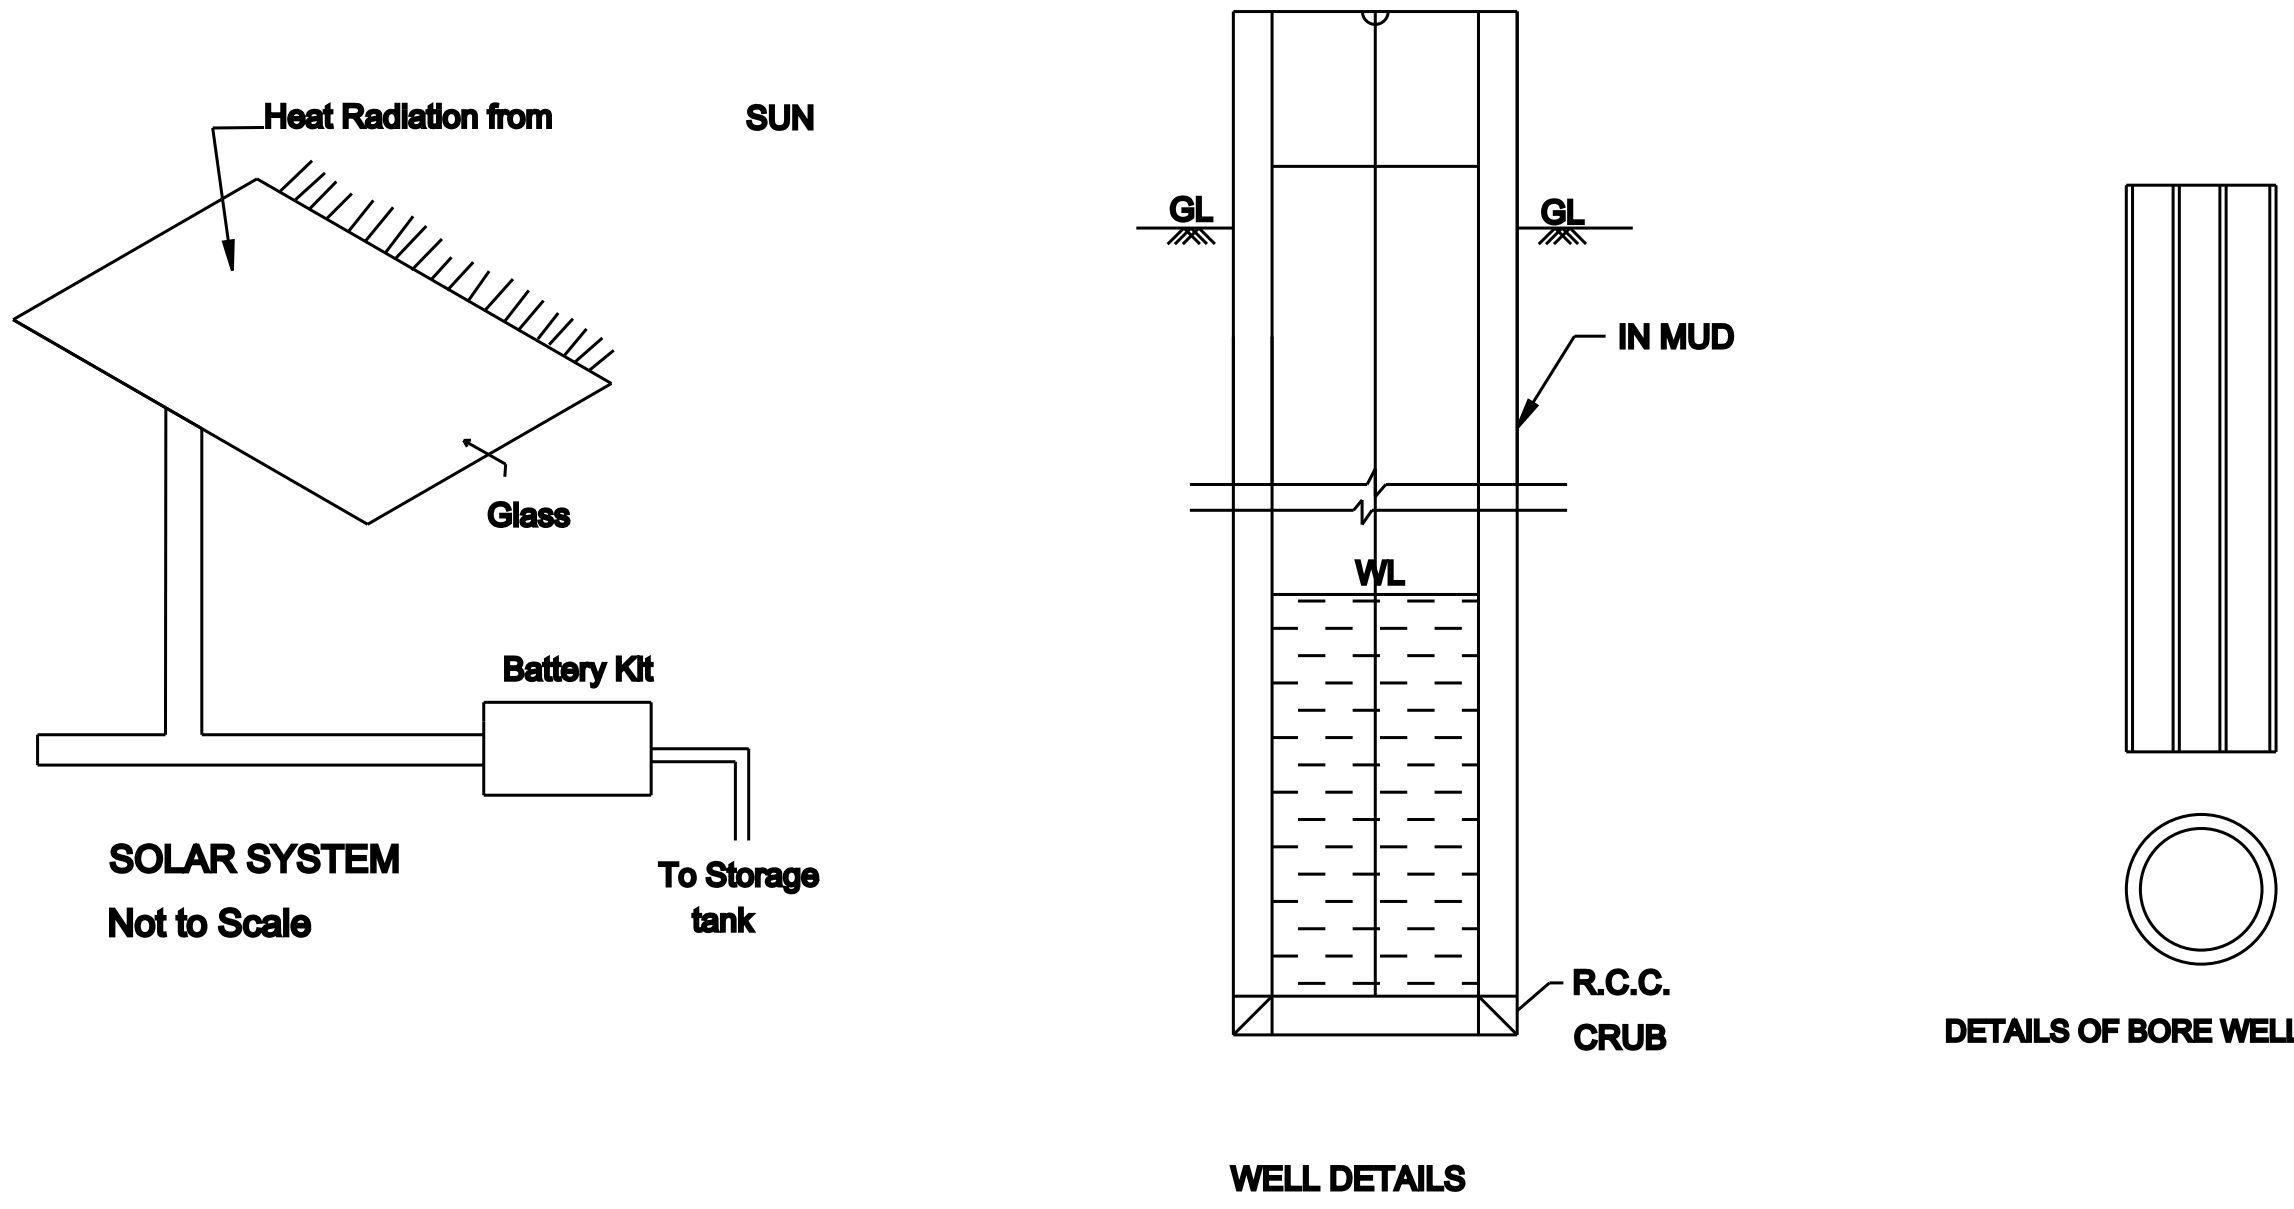

SEPTIC TANK AND TRENCH

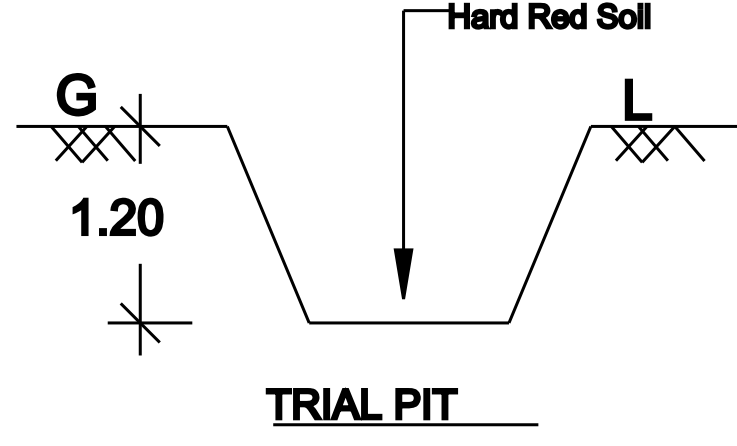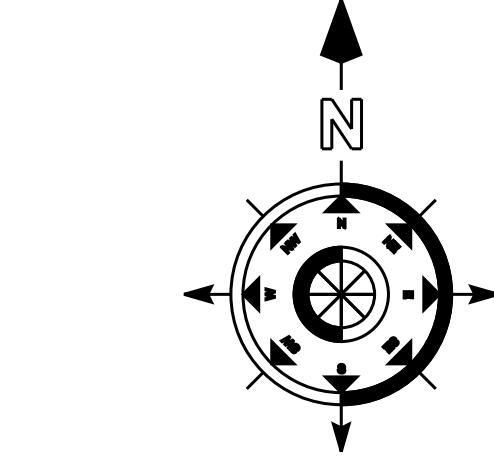


TRIAL PIT

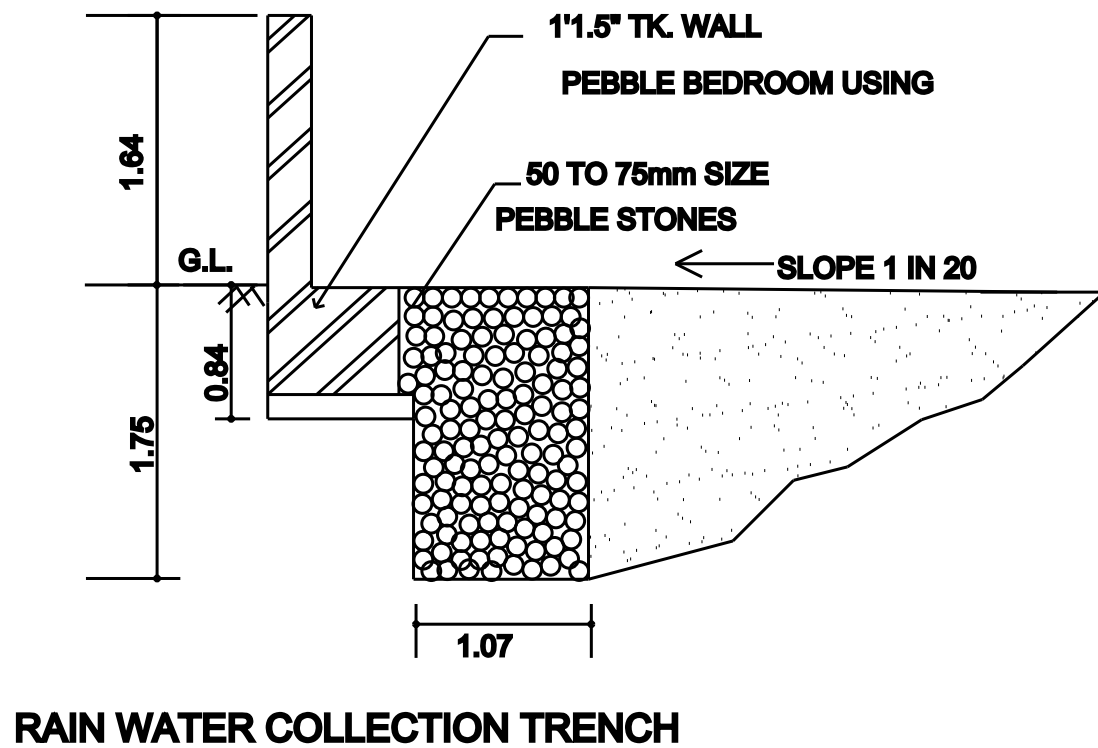


RAIN WATER COLLECTION TRENCH


AREA DETAILS			Sq.M	Sq.ft	SCHEDULE OF JOINERIES			
AS PER DOCUMENT			303.68	3268.78	TYPE	DESCRIPTION	SIZE	NOS
AS PER PATTA			303.00	3261.50	D	Door	1.07 x 2.14	1
SUPER IMPOSED			303.00	3261.50	D1	Door	0.91 x 2.14	3
PROP.G.F.PLINTH AREA			108.47	1167.60	D2	Door	0.76 x 2.14	2
OPEN SPACE AREA			194.53	2093.90	OA	Open Arch	1.22 x 2.14	1
COLOUR CODE INDEX					W1	Window	1.22 x 1.37	3
SITE BOUNDARY					W	Window	1.52 x 1.37	2
PROPOSED					KW	Window	1.22 x 0.76	1
ROAD/STREET					FW	Window	0.91 x 0.76	1
EXISTING					V	Ventilator	0.61 x 0.46	2
- Electric Fan To Be Provided								
FOR OFFICE USE								

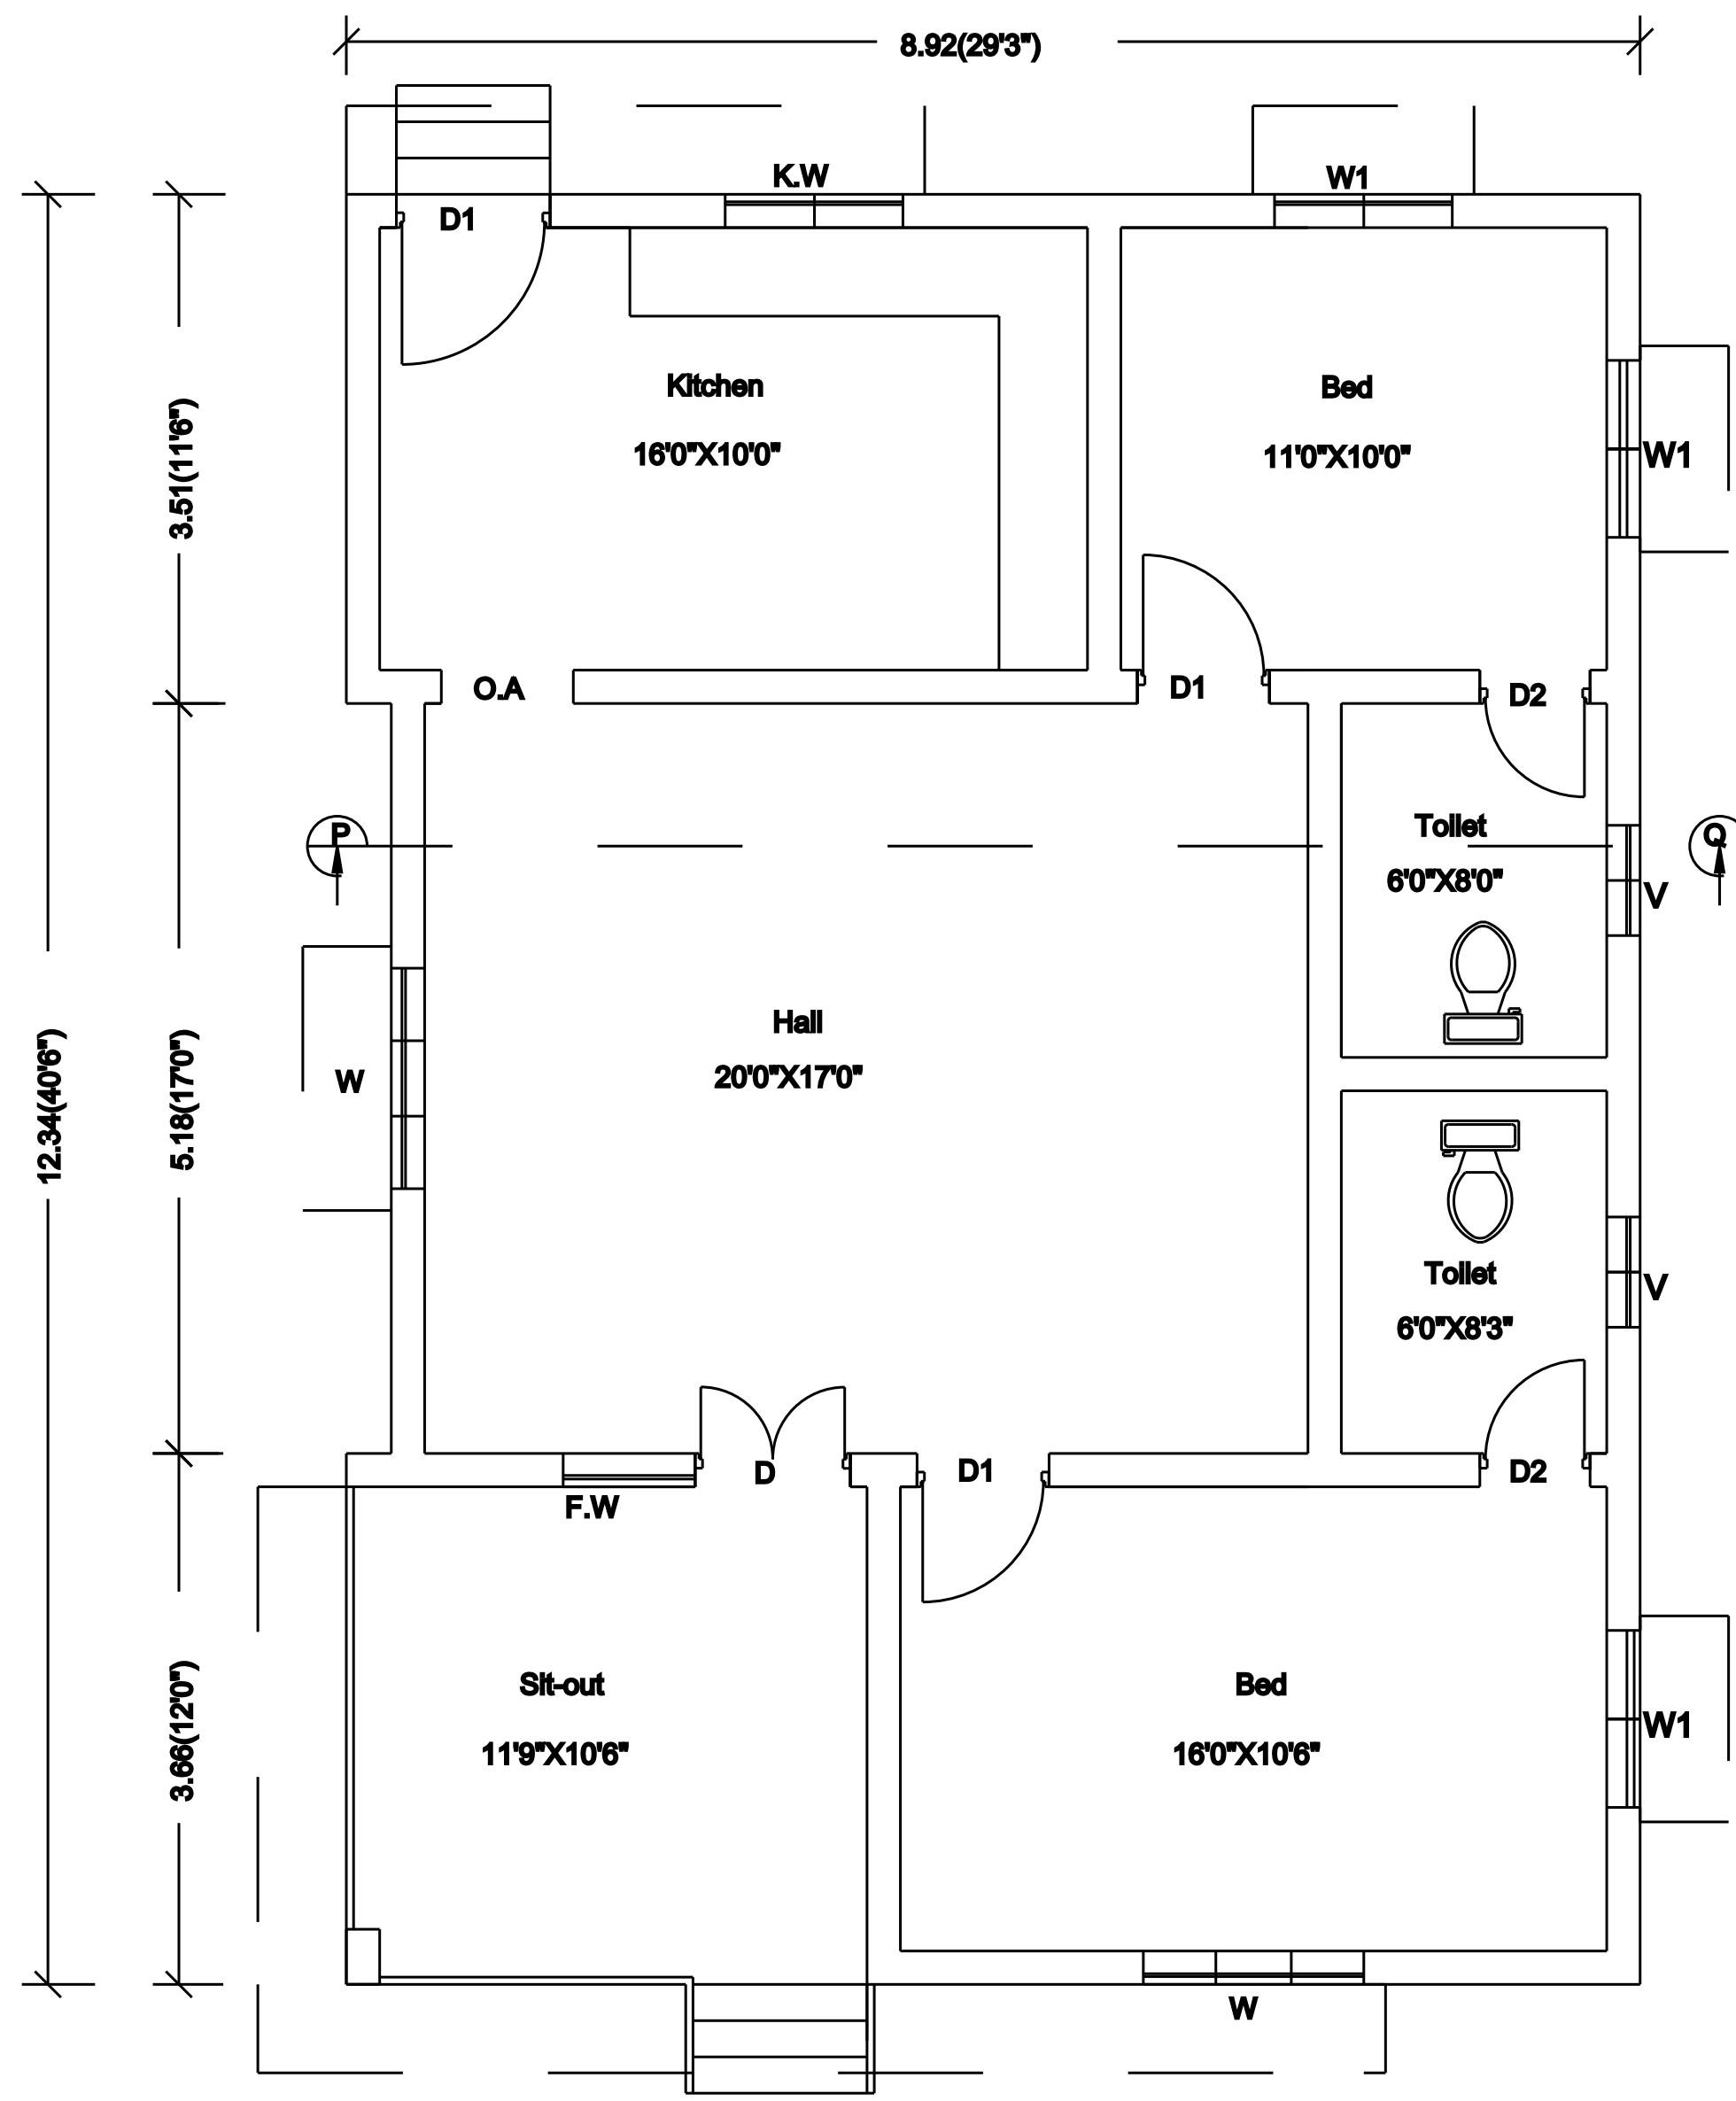


GROUND FLOOR PLAN

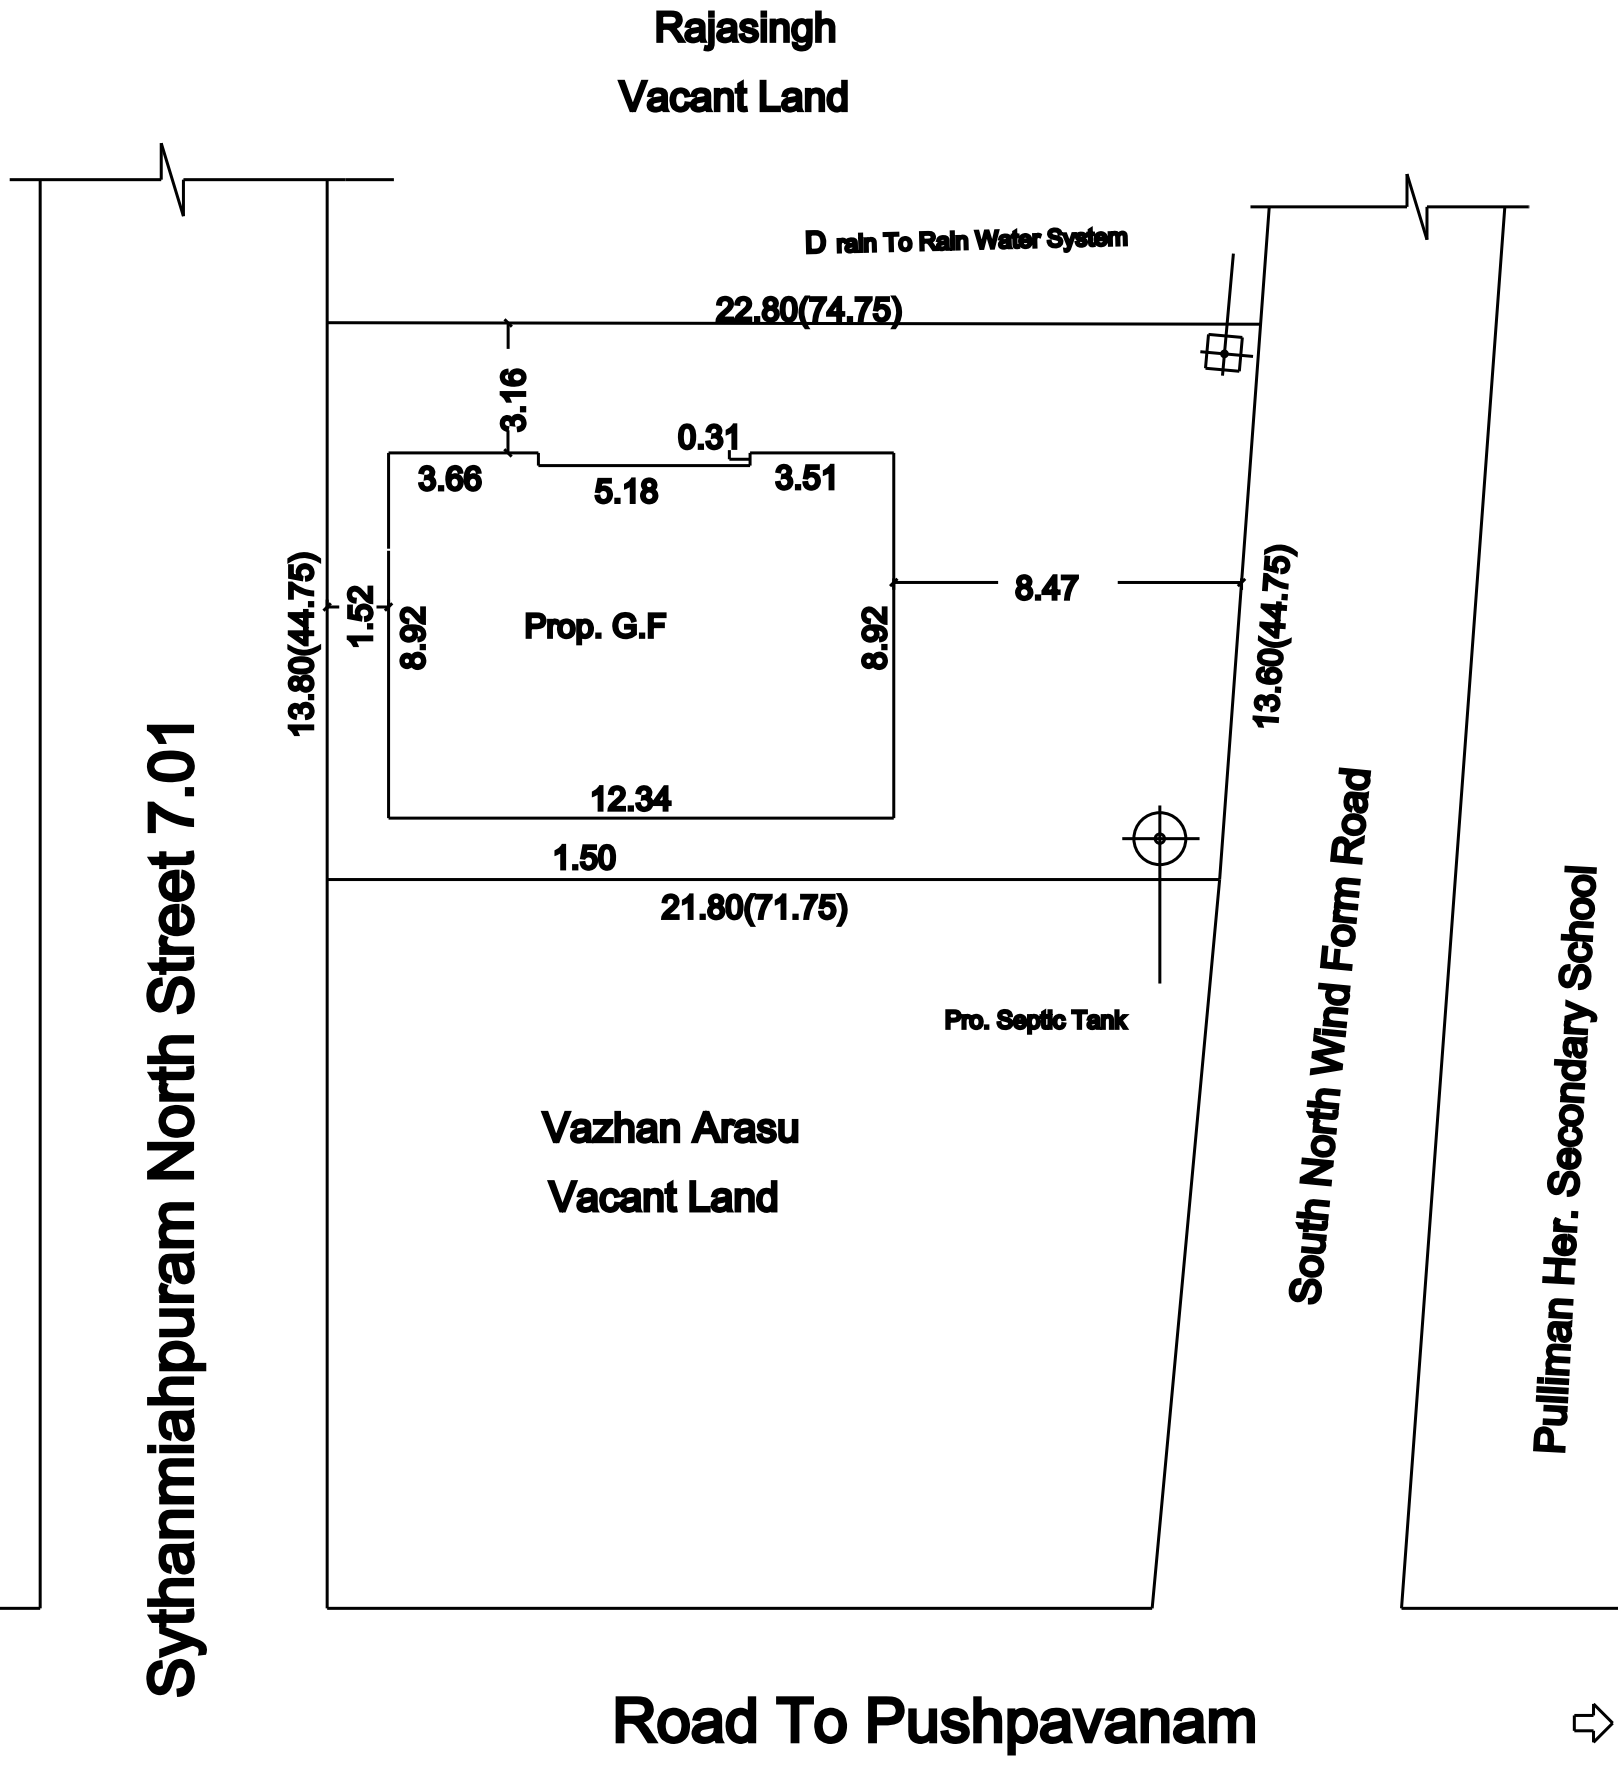


SITE PLAN (Scale 1:400)

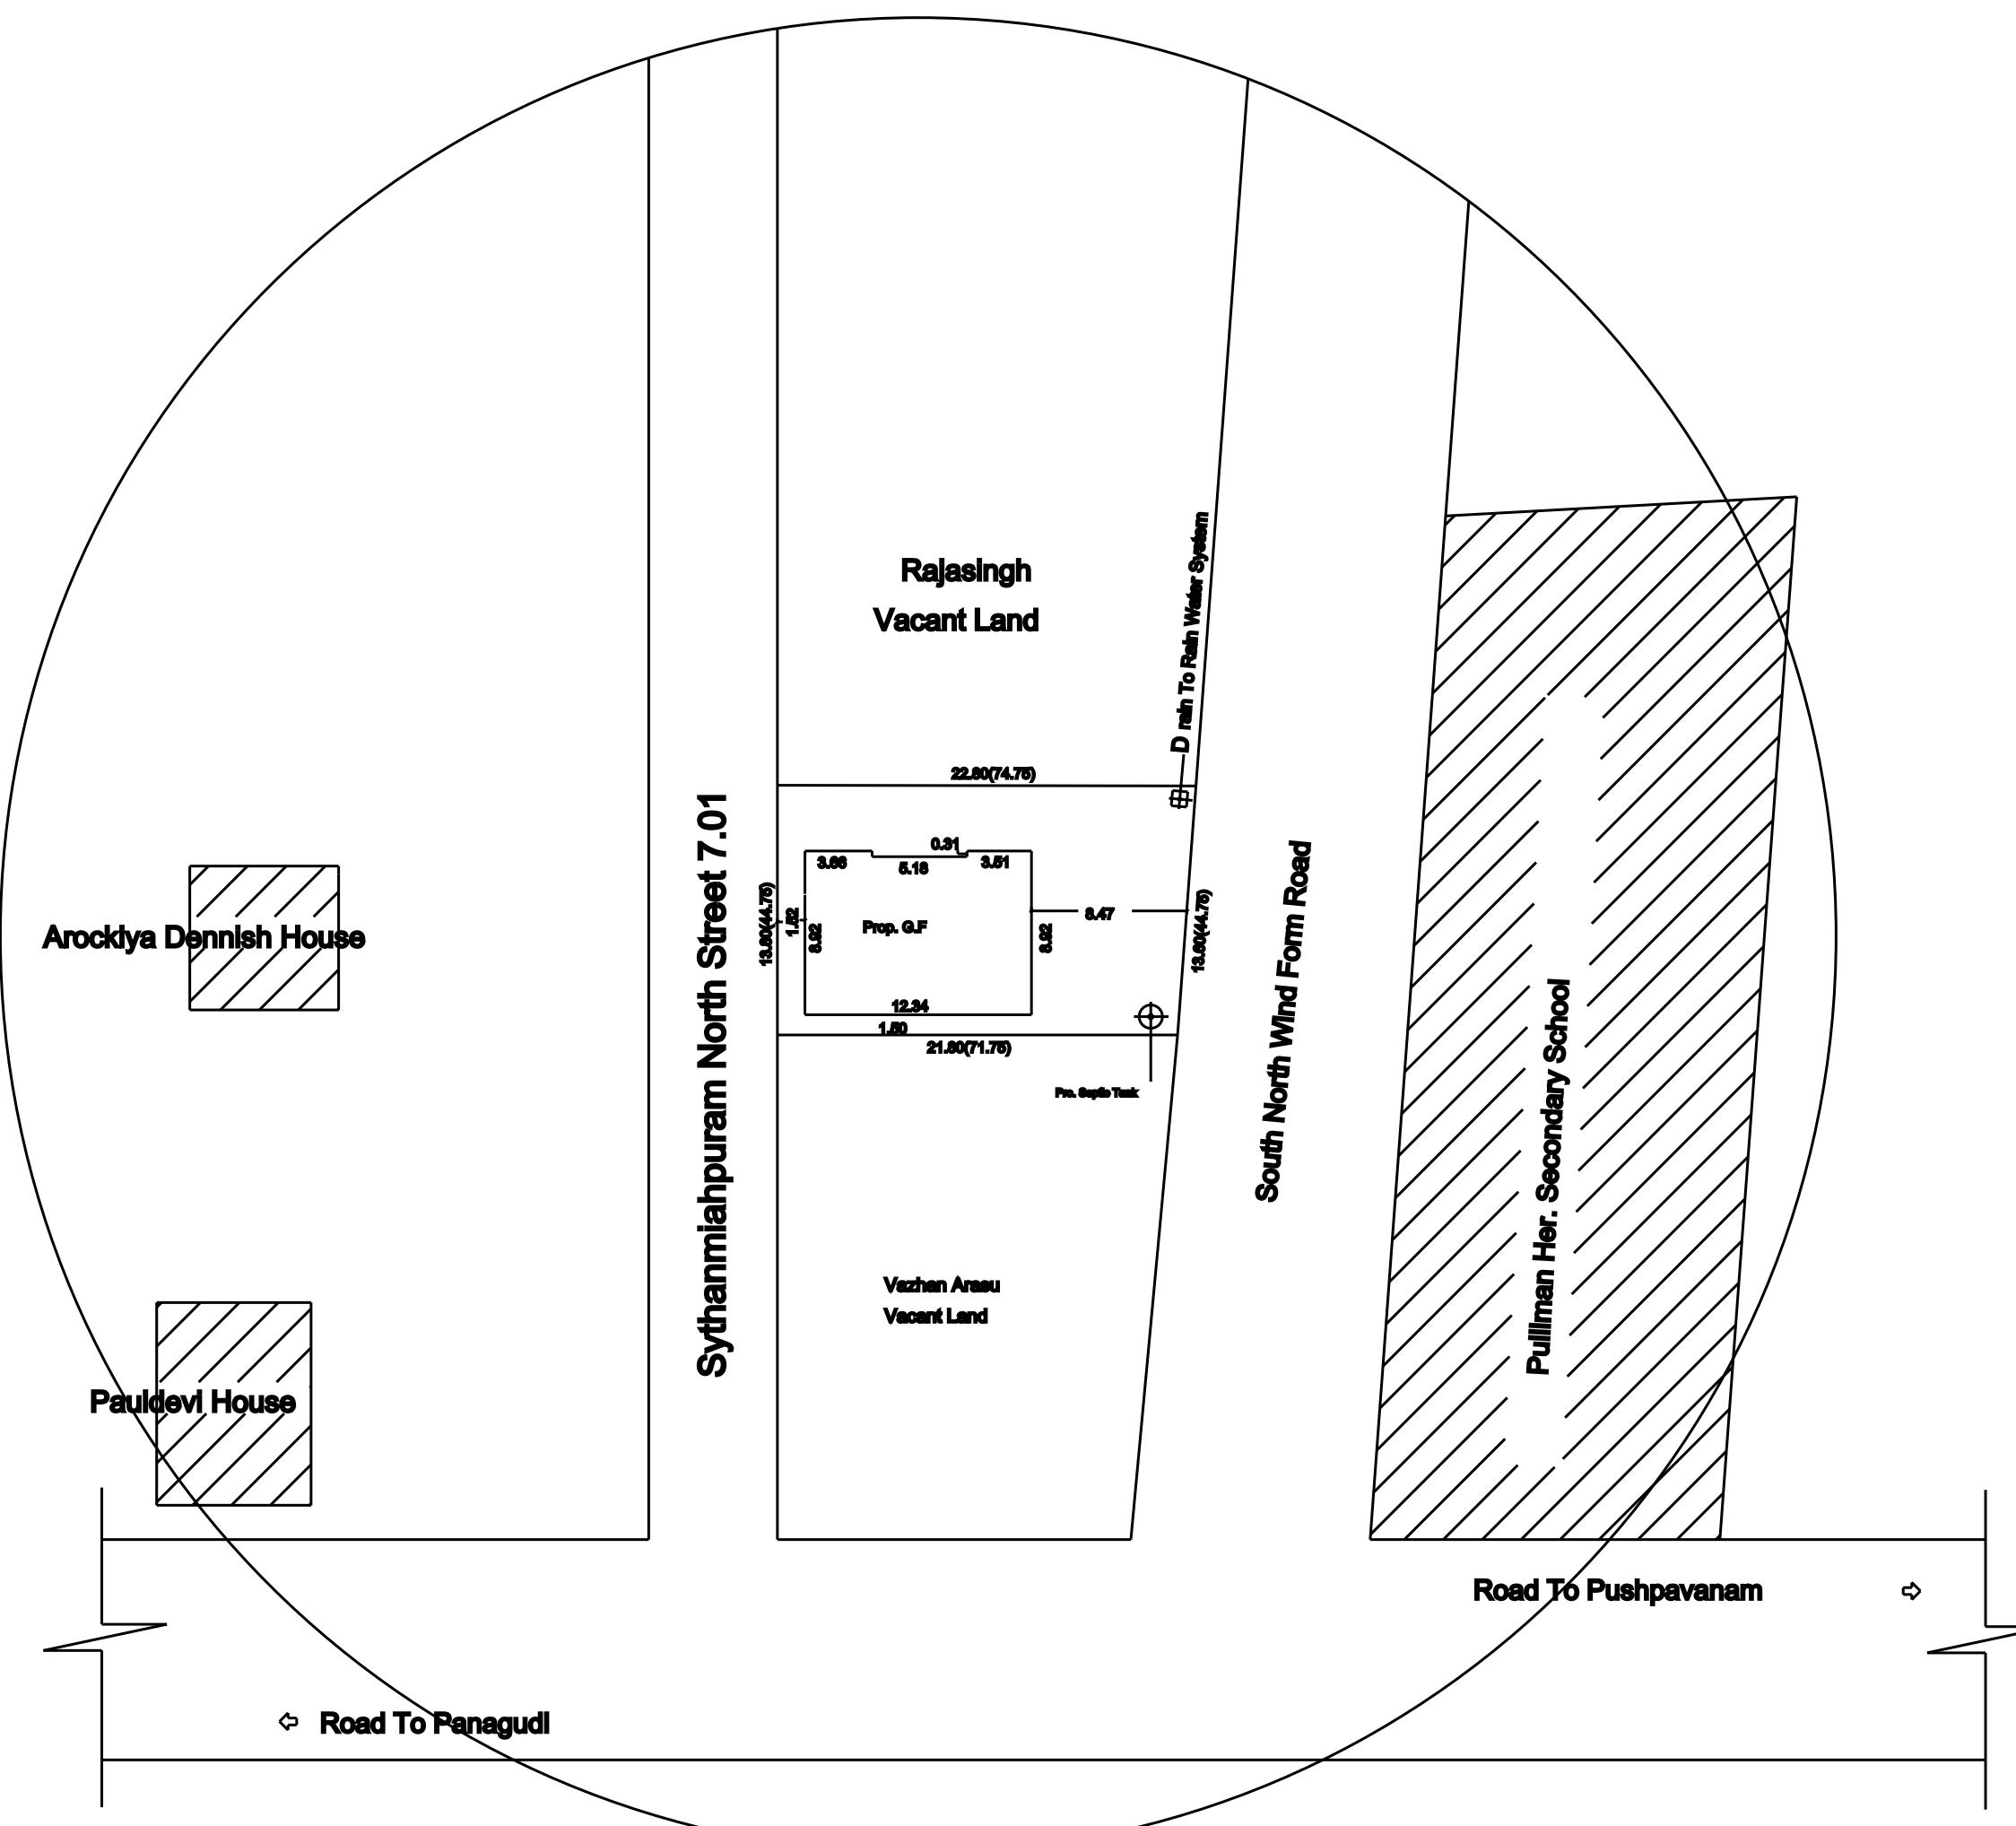

KEY PLAN (Scale 1:800)

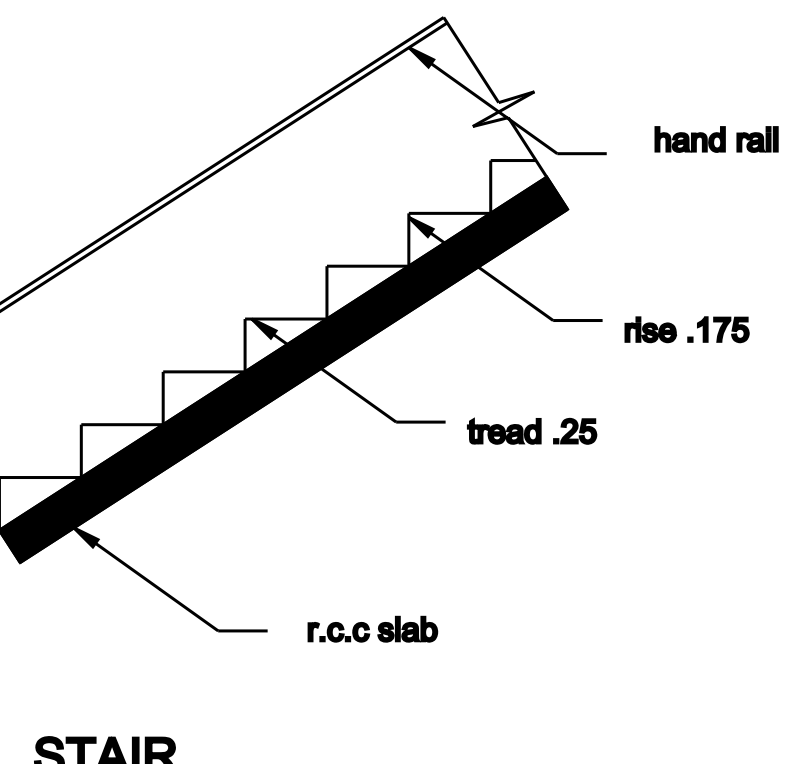

STAIR

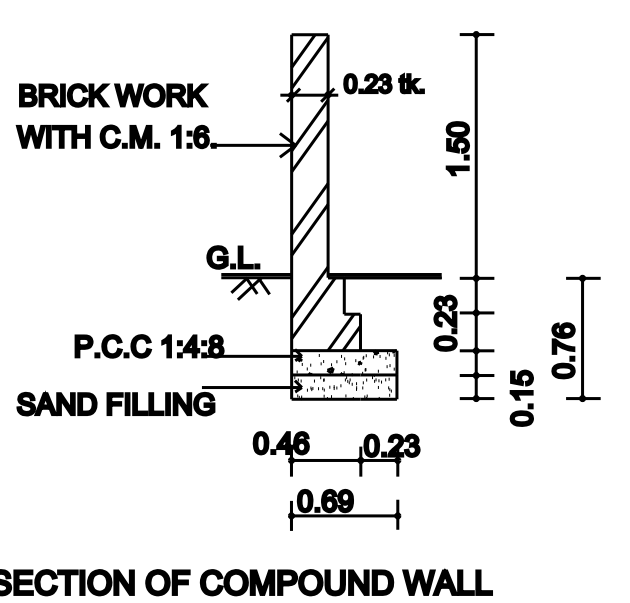

SECTION OF COMPOUND WALL

Applicant:-Mrs. F. Anto Mary Jenith

Er.K.SANKARAN

D.C.E.,

Licensed Building Surveyor
Sankar Construction
90/1, Yadavr West Street,
Panagudi - 627 109.
Cell : 99401 57423

Licensed Surveyor