


PLAN SHOWING THE PROPOSED CONSTRUCTION OF R.C.C. ROOF GROUND FLOOR FIRST FLOOR RESIDENTIAL BUILDING AT SITE No :8,
R.S.F No: 150/3, 150/5A, (OLD S.F. No: 2507, 2508, 2509), KARUR MAIN ROAD, KOLATHUPALAYAM VILLAGE AND TOWN
PANCHAYAT, DHARAPURAM TALUK, TIRUPPUR DISTRICT,

Plot Regularised In R.O.C No :347/2017 ---- Date : 30.09.2024


APPLICANT : Mr.K.SELVARASU, S/o KANDHASAMY,




FRONT ELEVATION

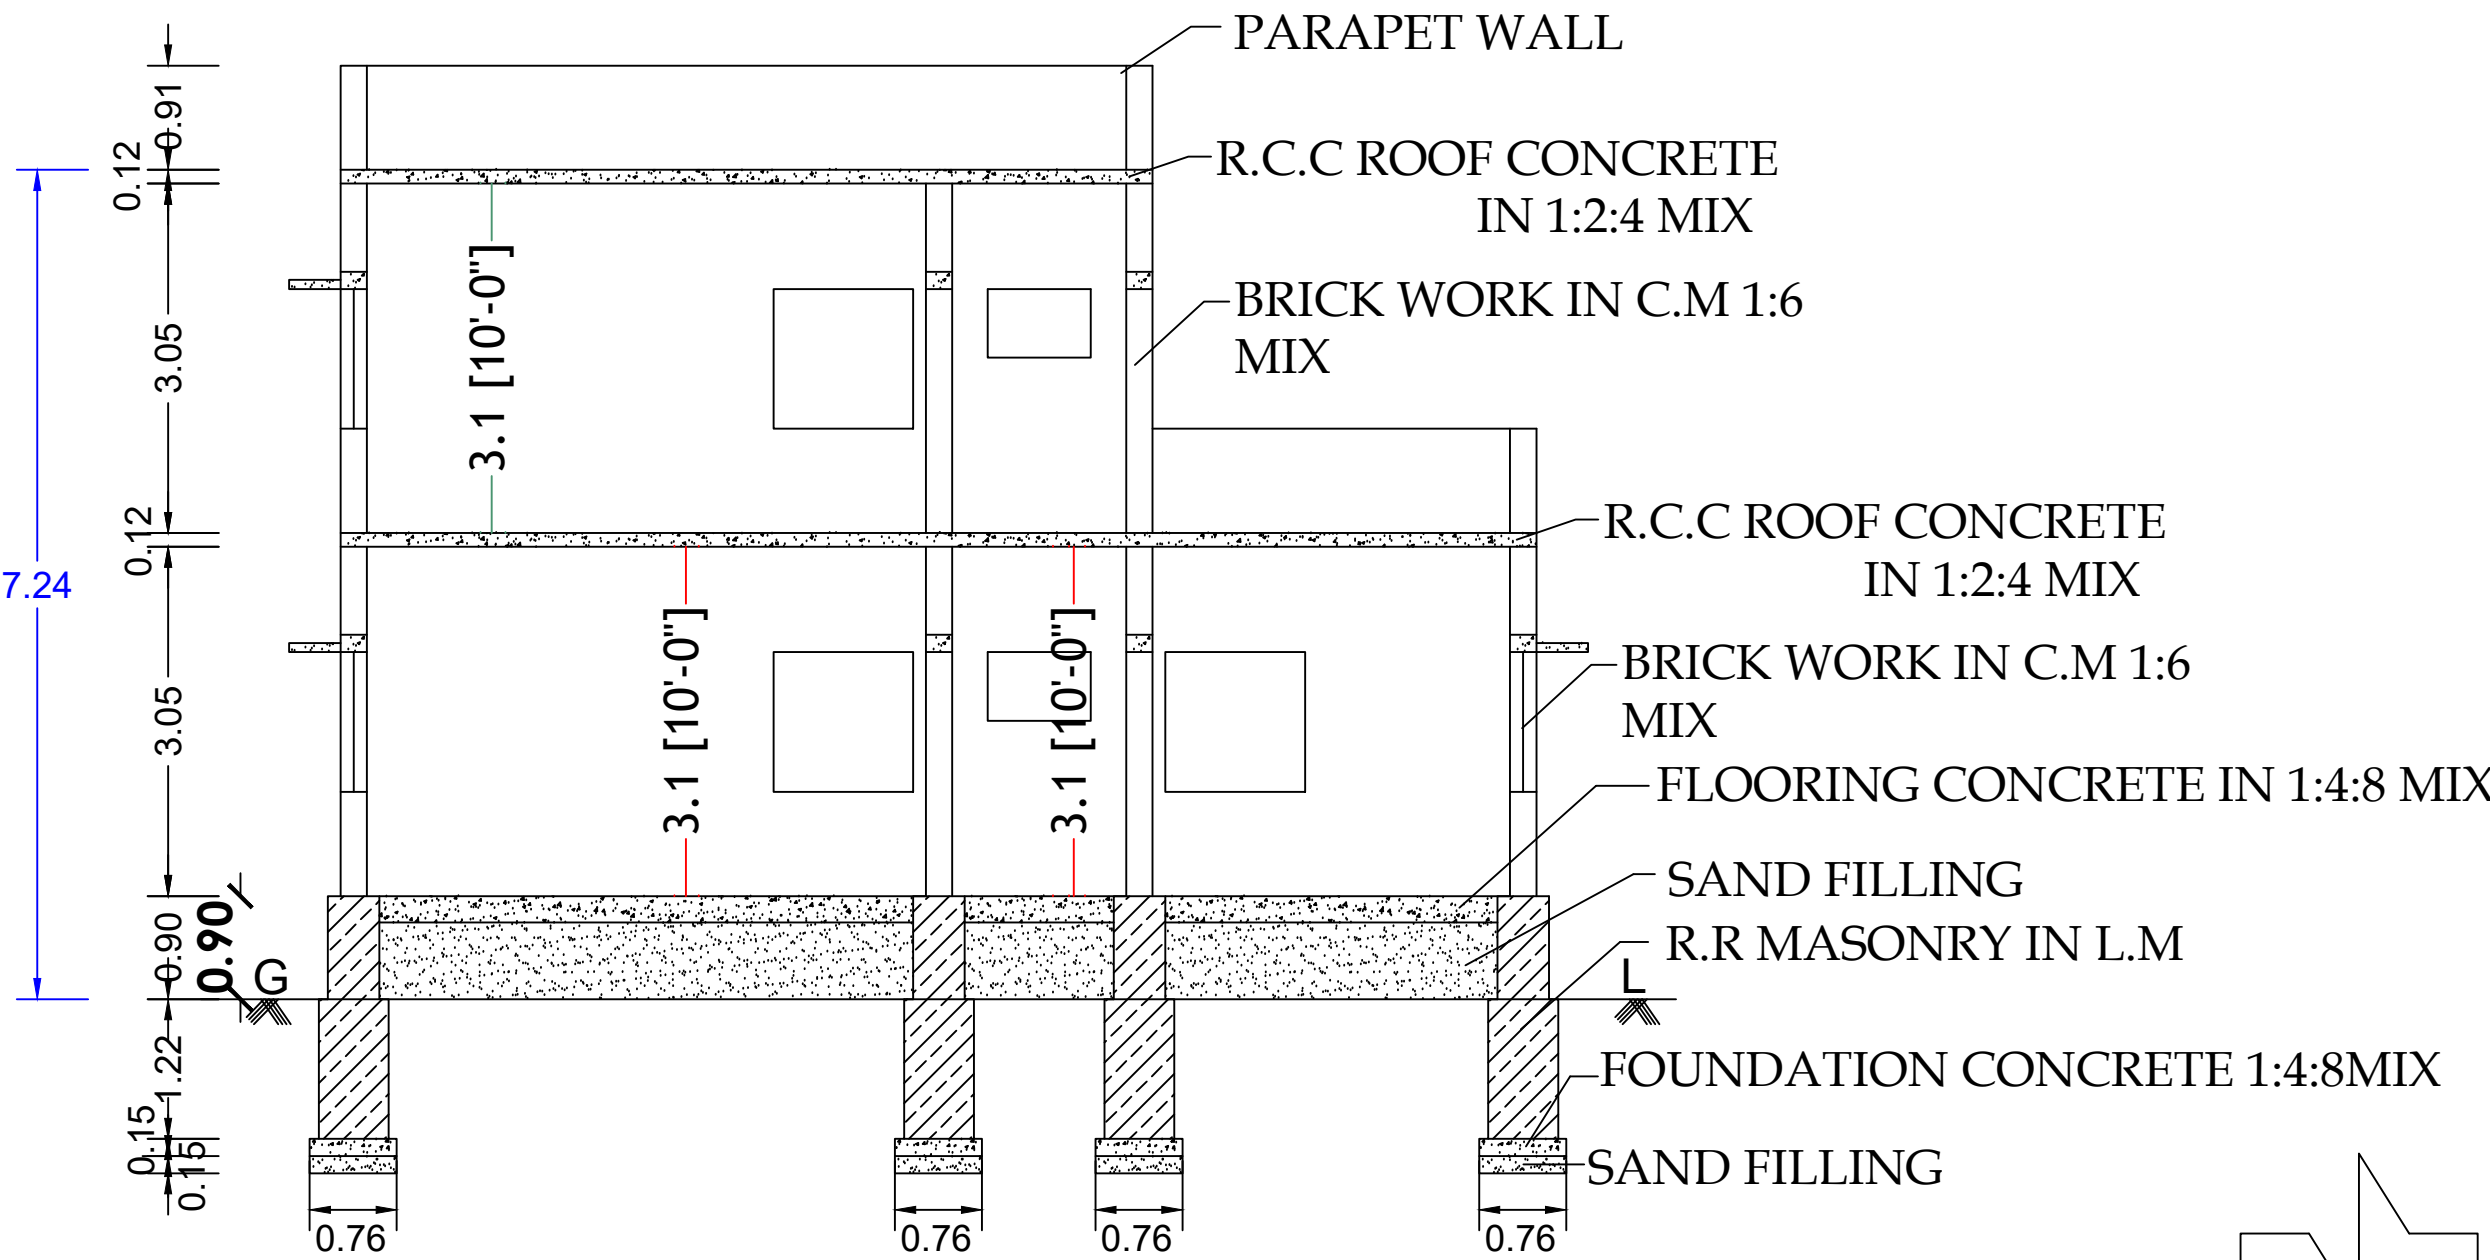


SECTION ON 'AA'

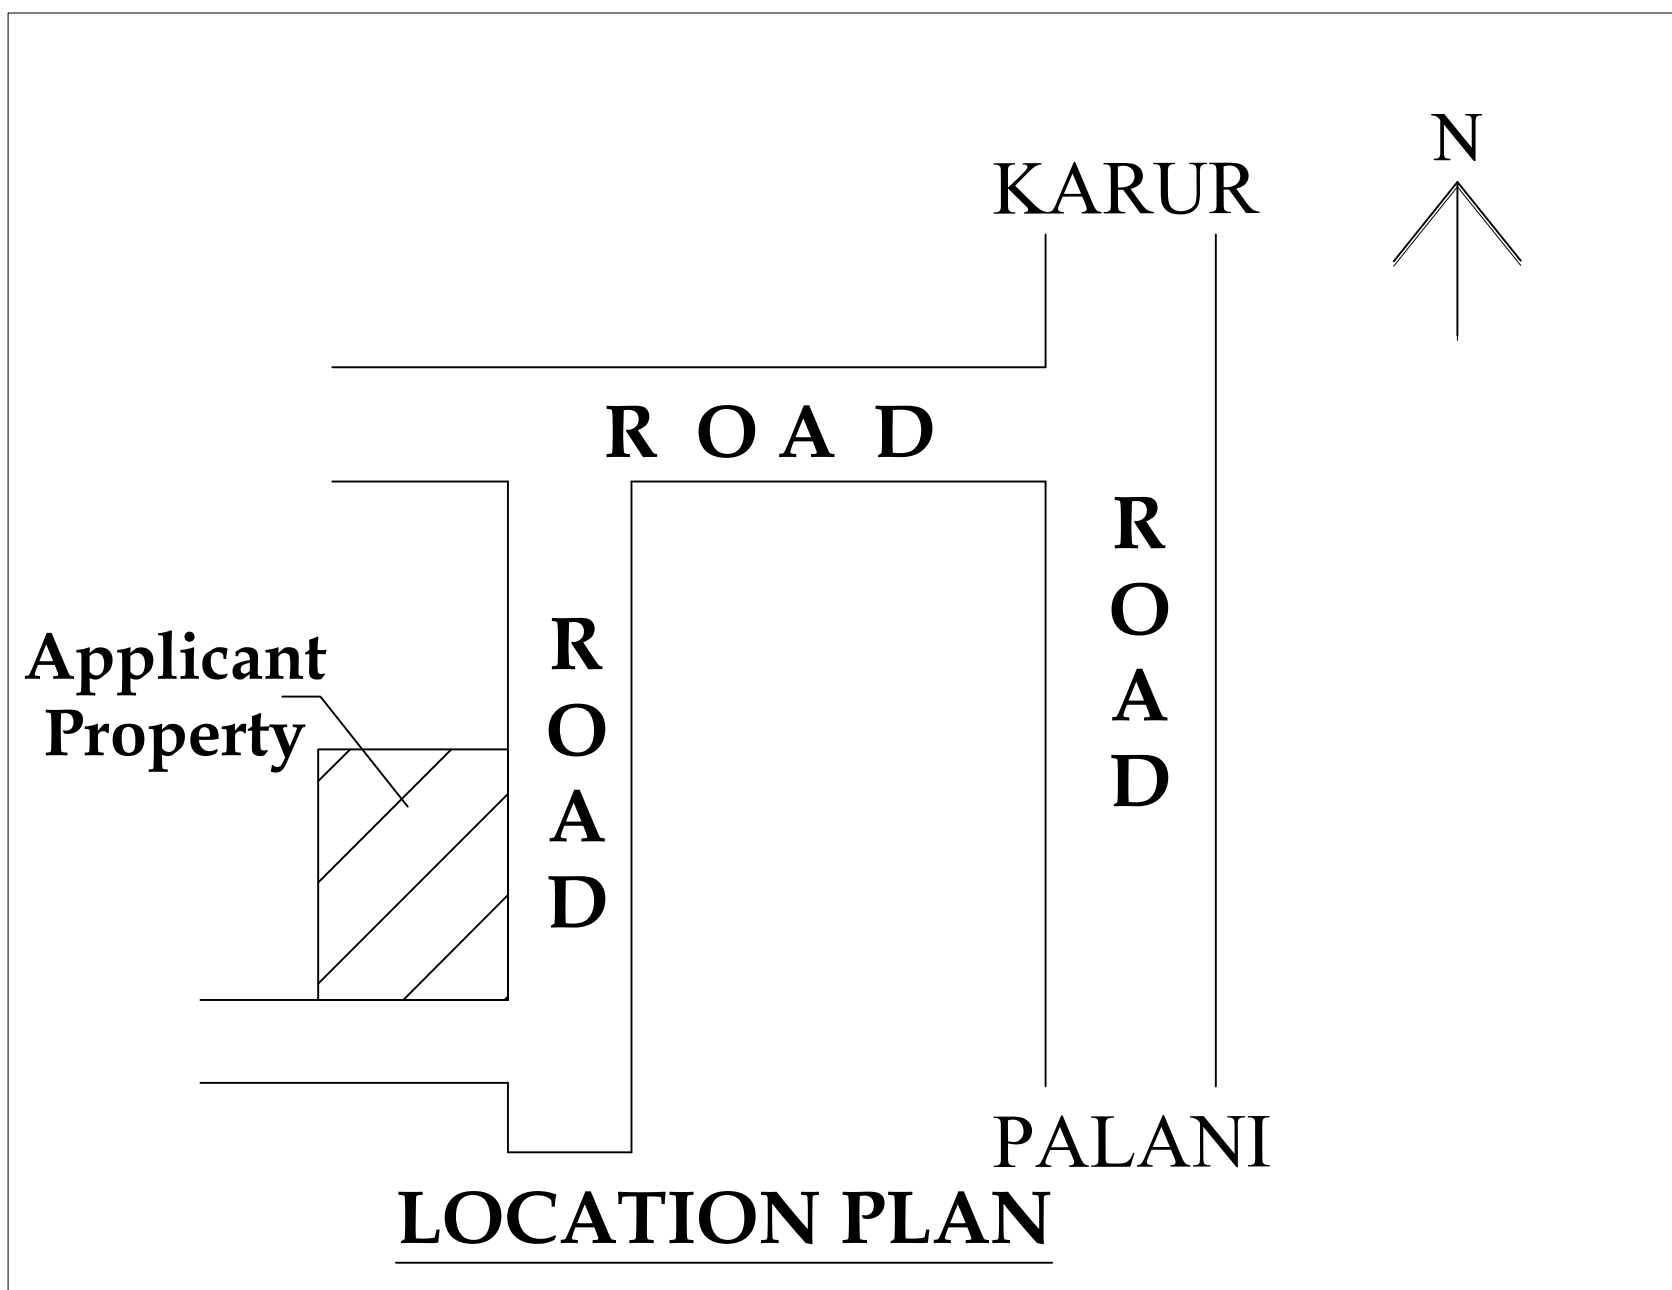


P.GOPINATH
PROPERTY

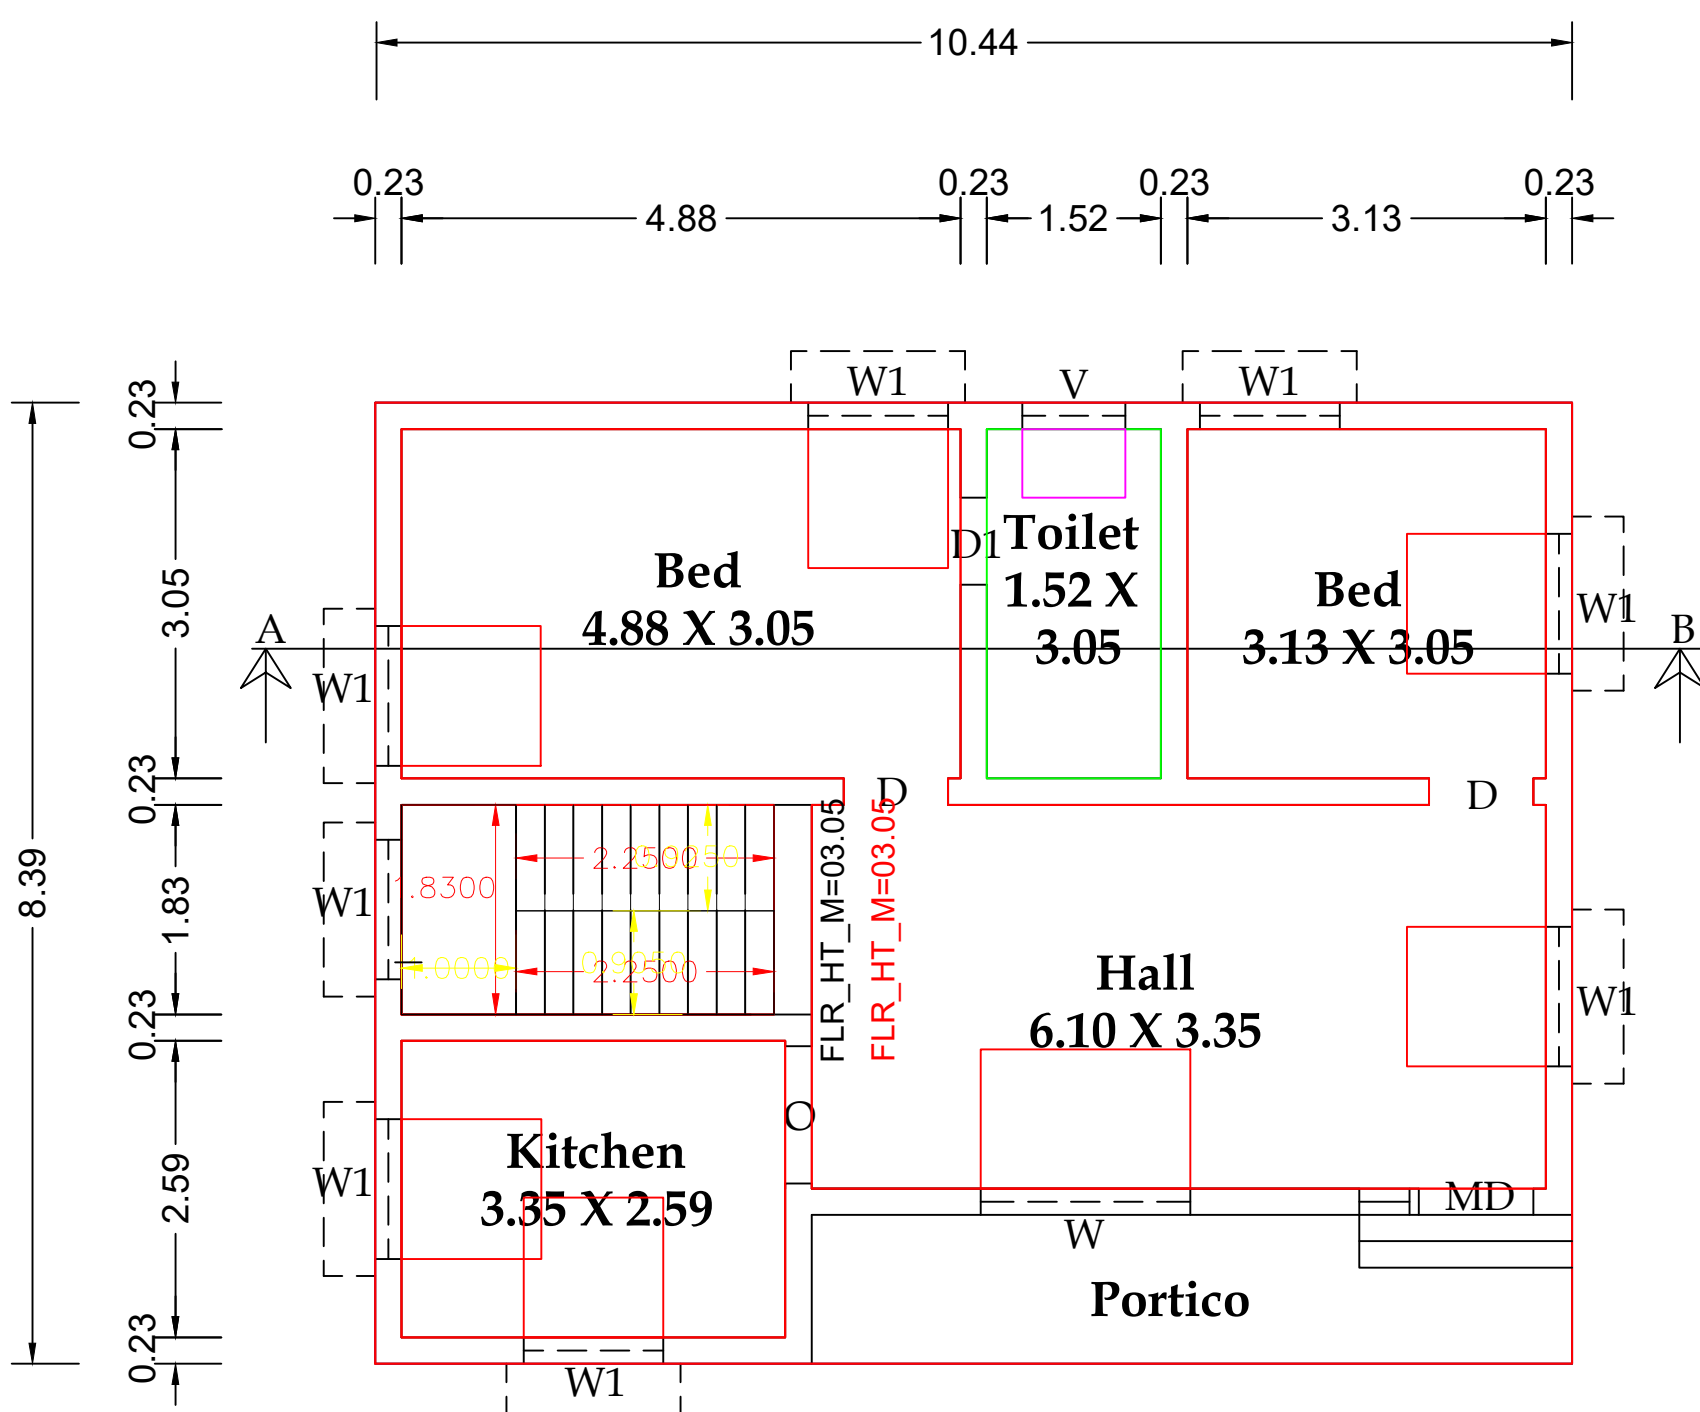

GROUND FLOOR PLAN

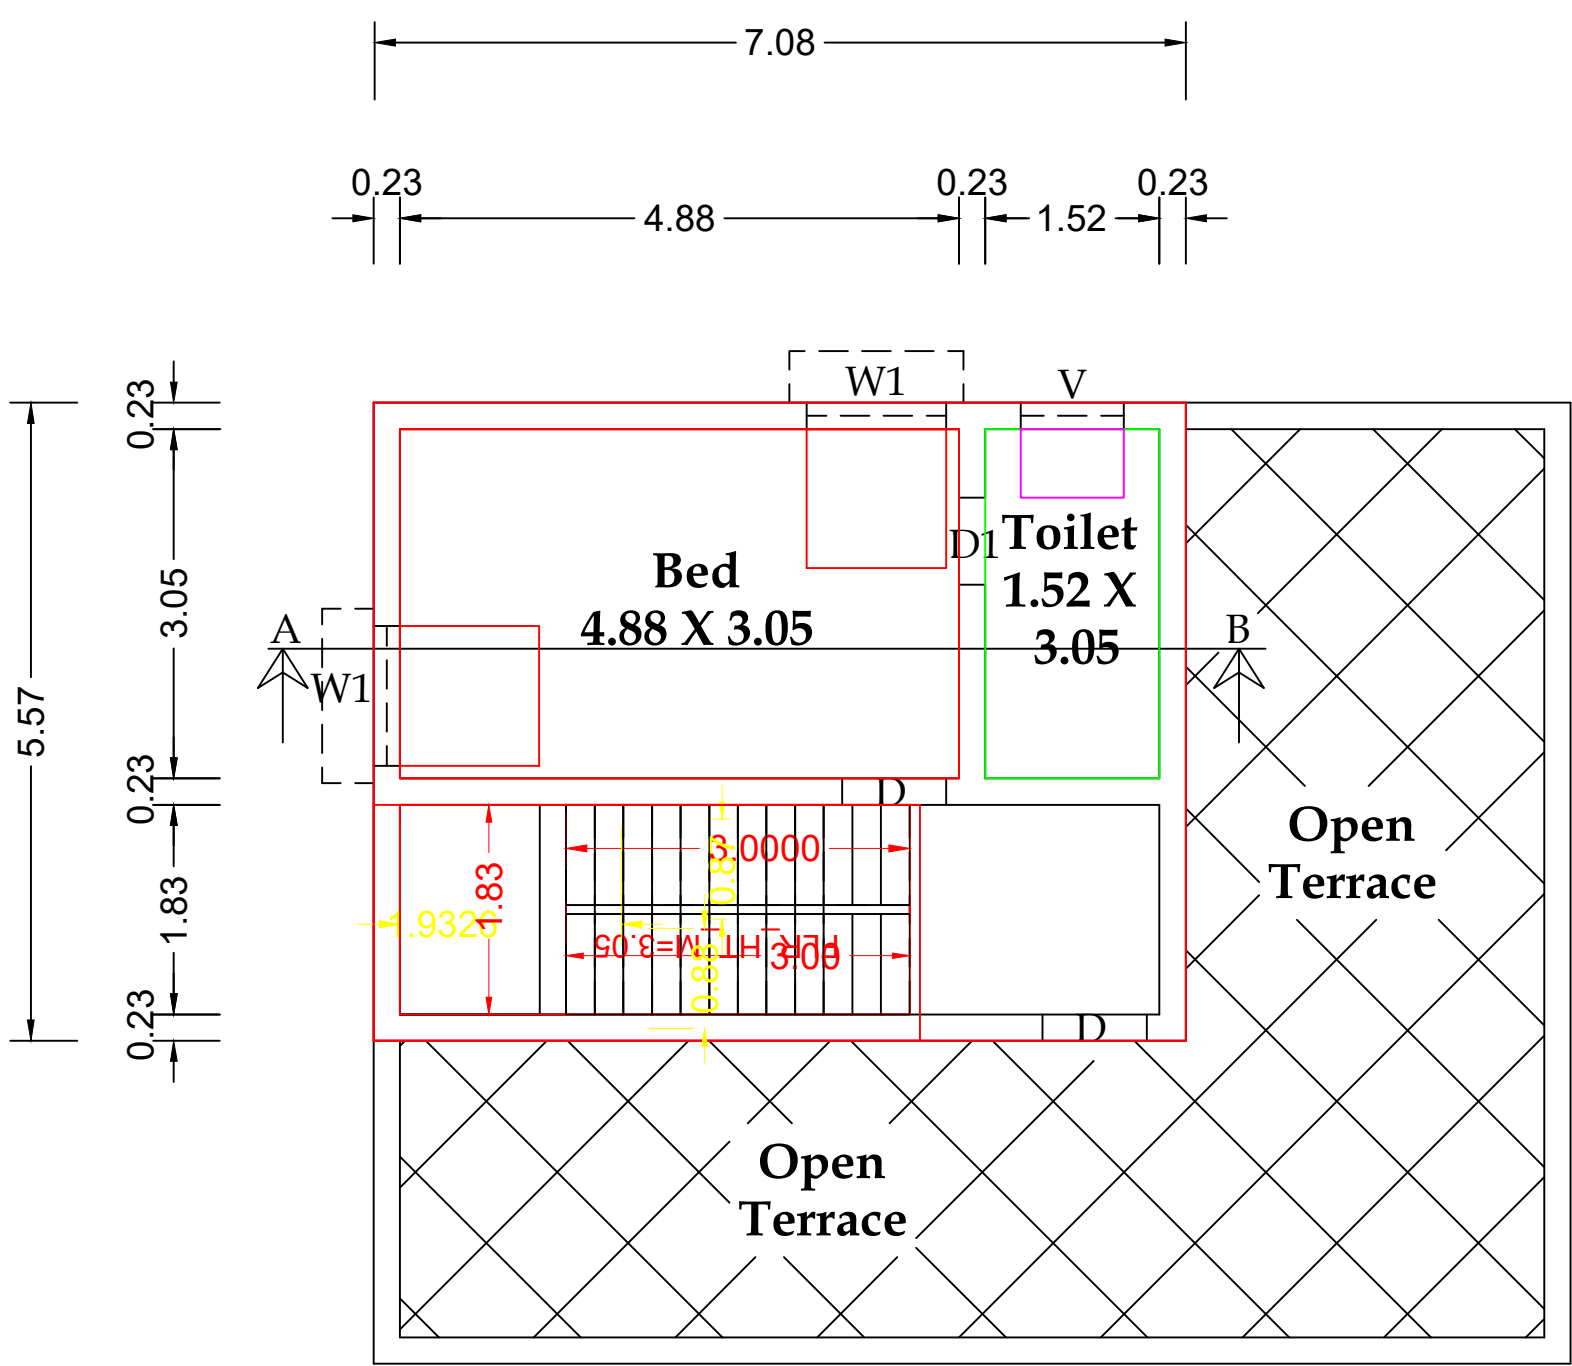

FIRST FLOOR PLAN

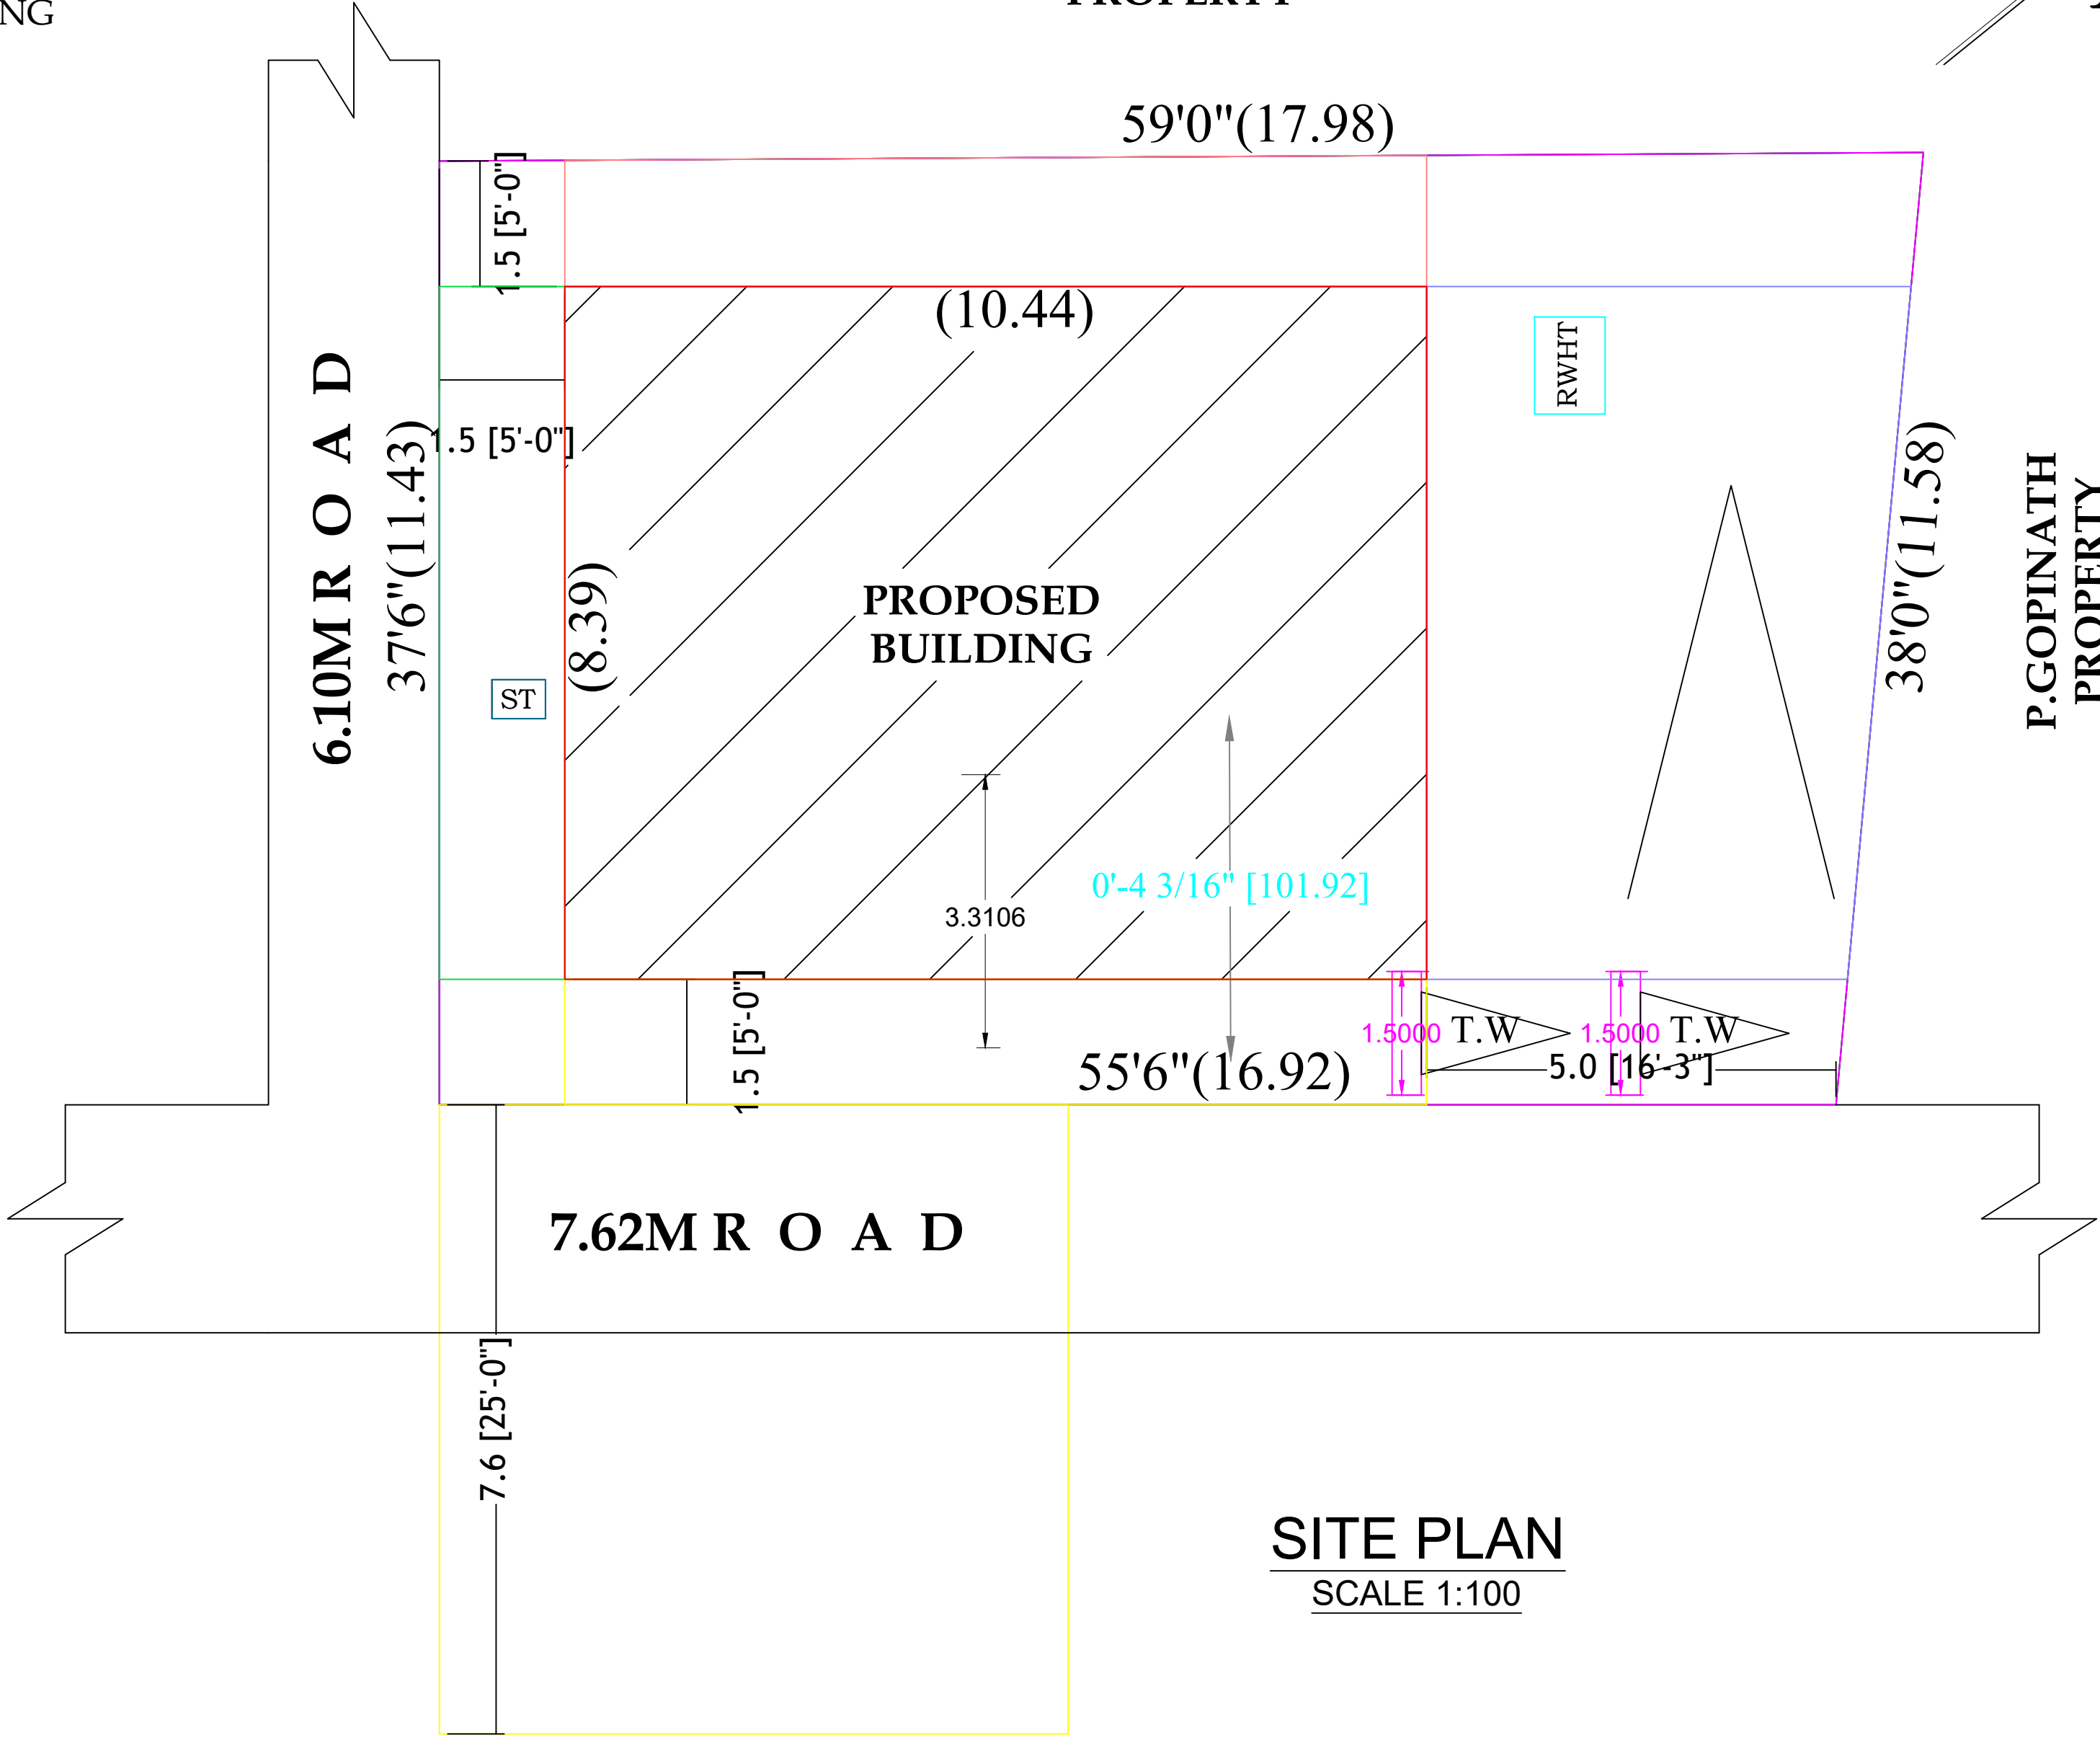

SITE PLAN
SCALE 1:100

Schedule of Joinery		
MD	Main Door	1.52 × 2.13
D	Door	1.00 × 2.13
D1	Door	0.76 × 2.13
W1	Window	1.22 × 1.22
W2	Window	0.91 × 1.22
KW	Kitchen Window	1.22 × 1.06
V	Ventilator	0.76 × 0.76
EX	EXHAUST FAN	12" DIA

Area Reference	Sq.ft	Sq.mt
Area of the Site	2161.25	200.80
Area Of The Ground Floor Building	943.78	87.68
Area Of The First Floor Building	536.06	49.82
Area of the Open Space	1217.47	113.10

- L.P. GAS WILL BE USED FOR KITCHEN
- BORE WELL WITH MOTAR, WATER TANK AND MUNICIPAL WATER SUPPLY WILL BE PROVIDED
- SULLAGE WASTE FROM TOILET WILL BE CONNECTED INTO SEPTIC TANK.
- RAIN WATER PERCOLATION BED 1.0m WIDE PROVIDED AS PER GO (MS) NO: 138 DATED 11-02-02.
- RAIN WATER TAKEN TO THE BORE WELL THROUGH
- SOLAR WATER HEATER WILL BE PROVIDED.
- ALL DIMENSIONS ARE IN METRE.
- AT KITCHEN EXHAUST FAN TO BE PROVIDED. 150MM DIA PIPES


Colour Index
Site Boundary Existing Road
Proposed Building

[Signature]


APPLICANT

[Signature]
Er.V.RAJASEKAR,DCE.,Lbs.,
Registered Engineer,
Municipality Reg.No : 154/LS/2020/00001
Udumalpet Road,Kurunji Nagar,
DHARAPURAM,Tiruppur Dist.
Cell : 98439 62675


ENGINEER

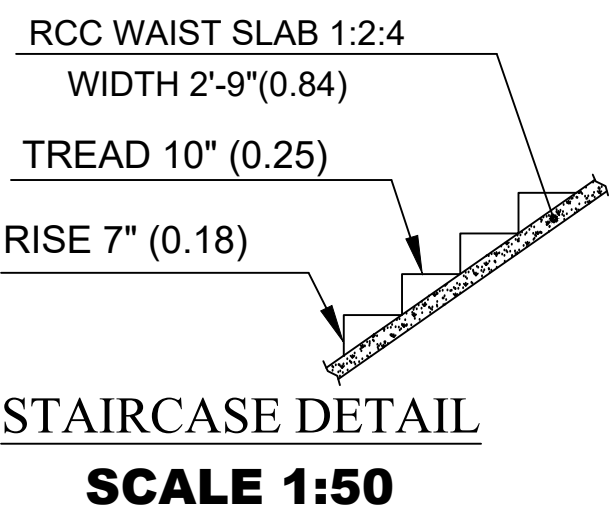


STAIRCASE DETAIL
SCALE 1:50

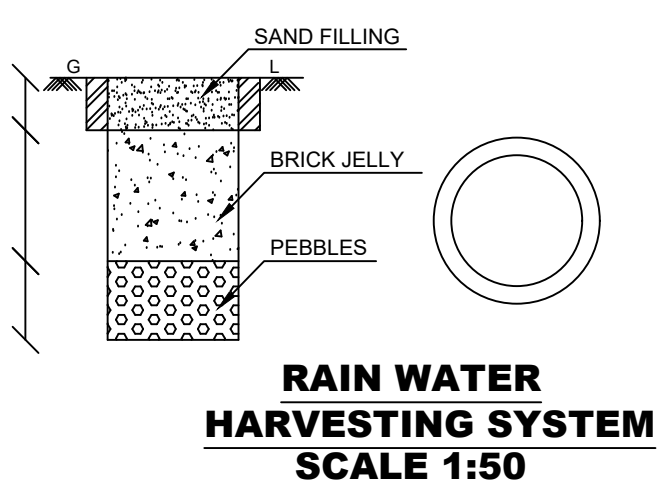


RAIN WATER
HARVESTING SYSTEM
SCALE 1:50

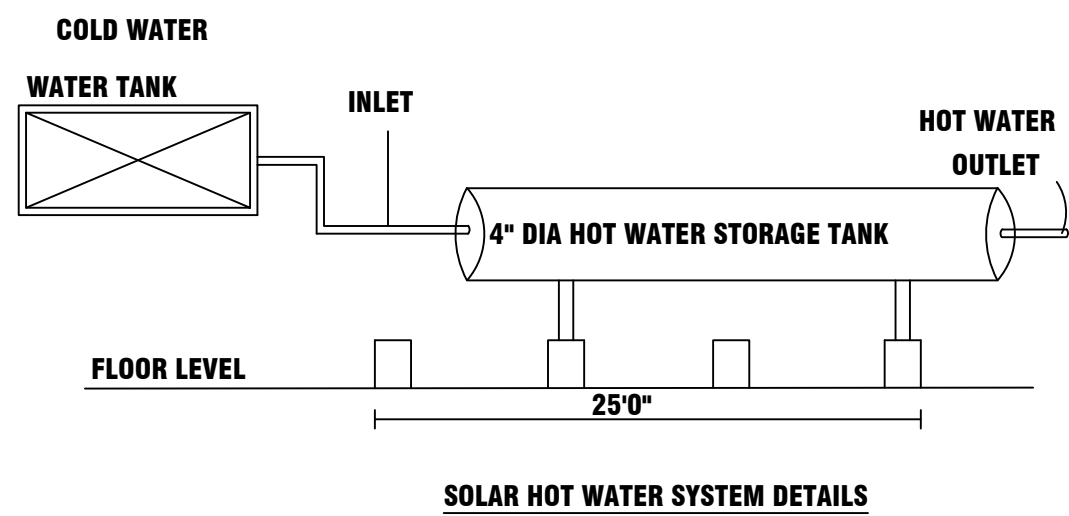


SOLAR HOT WATER SYSTEM DETAILS

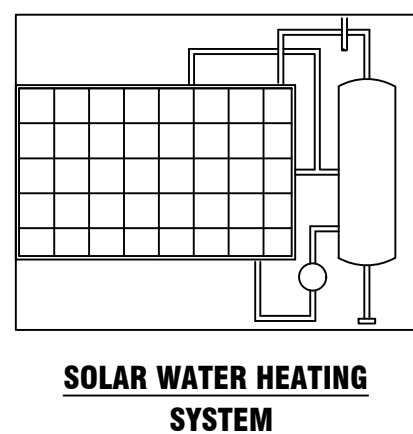


SOLAR WATER HEATING
SYSTEM

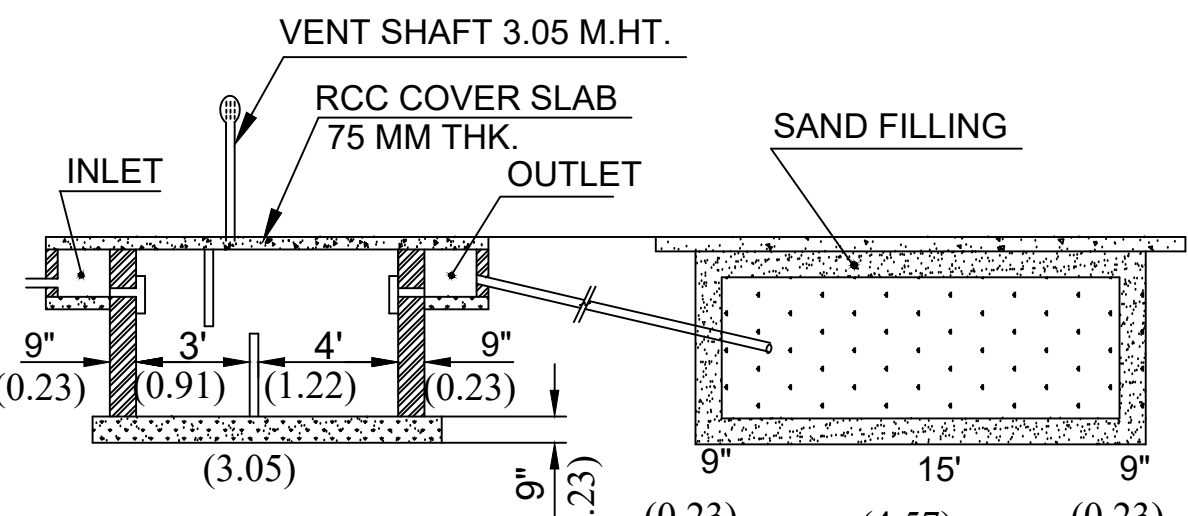

SECTION ON SEPTIC TANK & DISP-TRENCH

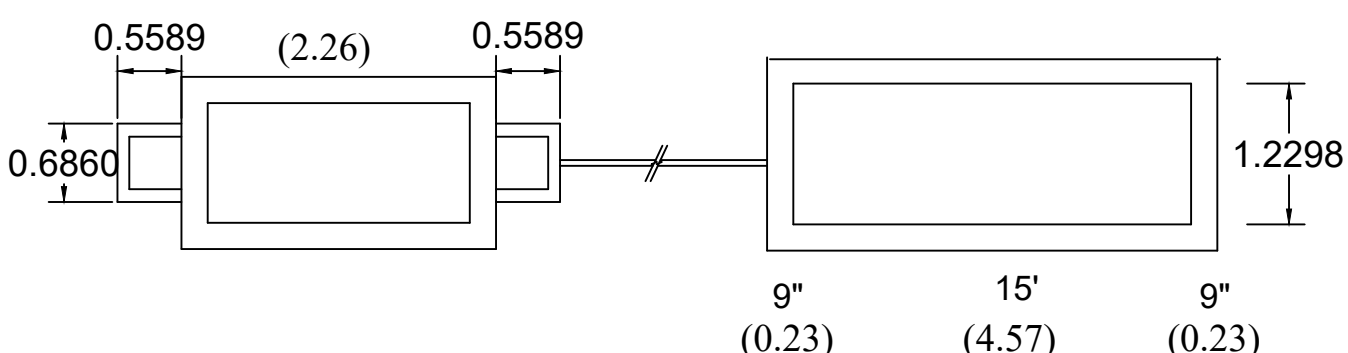

PLAN ON SEPTIC TANK & DISP-TRENCH

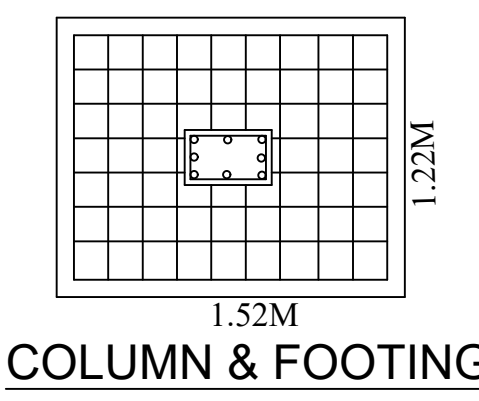

COLUMN & FOOTING

