

PLAN SHOWING THE PROPOSED CONSTRUCTION OF R.C.C ROOF GROUND FLOOR
BUILDING FOR " RESIDENTIAL PURPOSE " IN R.S.F. NO. 408/1A,
NEW SUB-DIVISION R.S.F. NO. 408/1A1A3, (OLD S.F. NO. 615/A) WARD NO. 8,
CHINNAMUTHUR VILLAGE, AT PERUMAL PUDUR WEST, MUTHUR TOWN PANCHAYAT,
KANGAYAM TALUK, TIRUPUR DISTRICT.


(SOLD PLOT FRAME WORK NO. 115/2024)

APPLICANT:

Mr. S.N.THANGAMUTHU,


S/o. NATARAJ.

MUTHULAKSHMI, MOHANRAJ, SELVAN PROPERTY

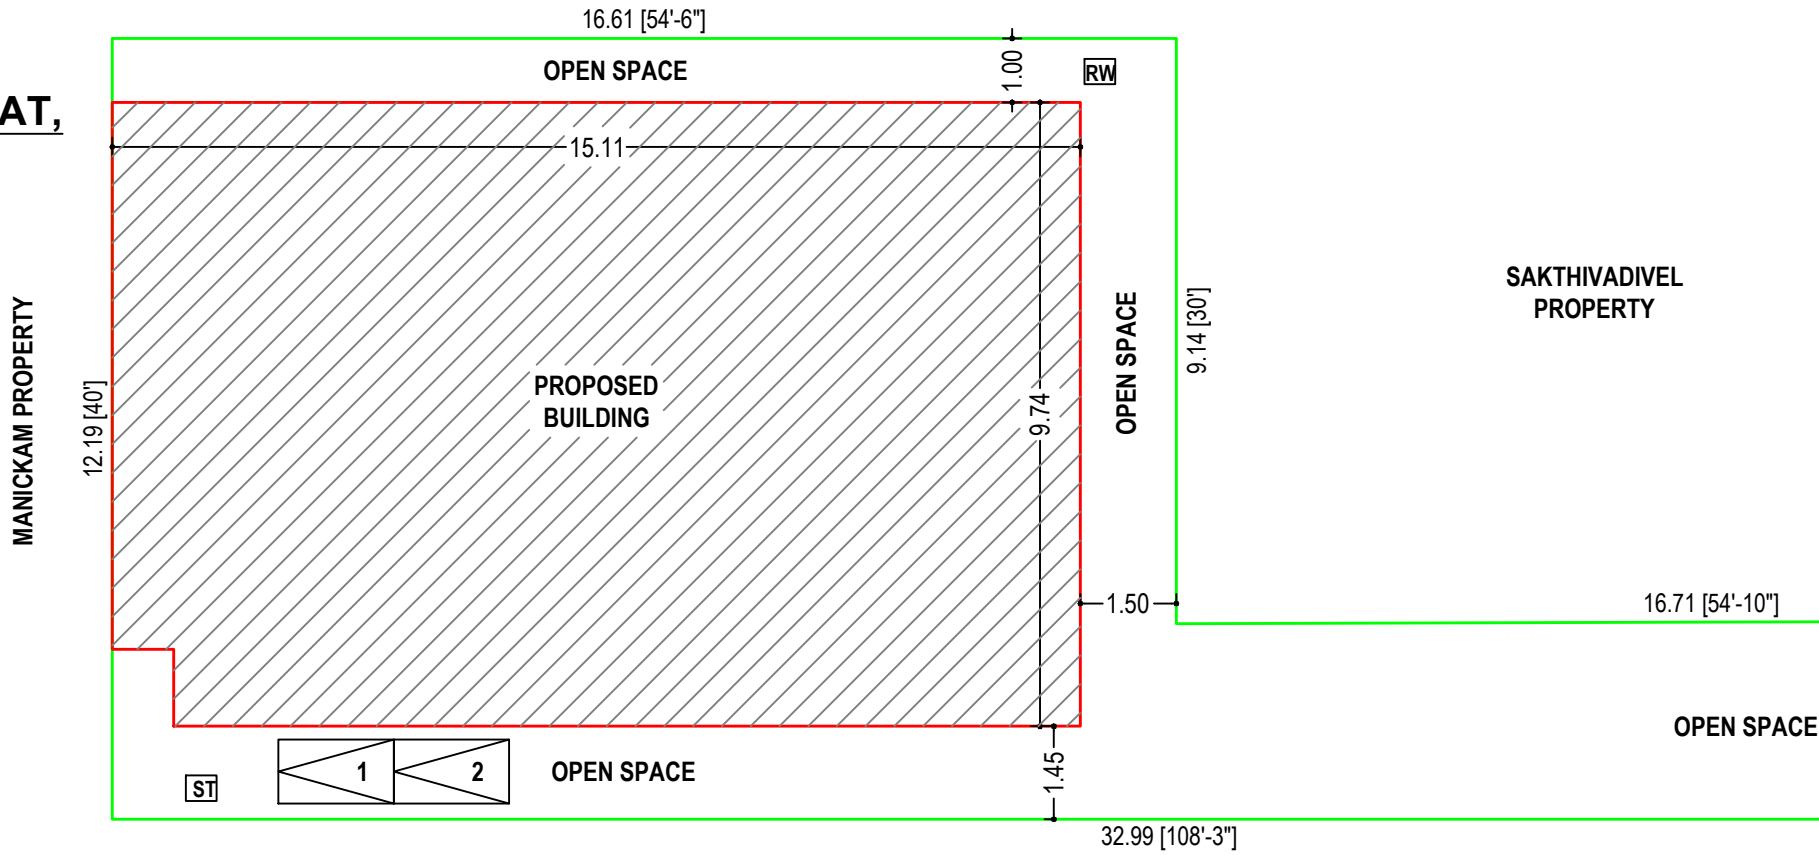


THIRUKUMARAN, BANUMATHI PROPERTY


SITE PLAN
SCALE 1:100

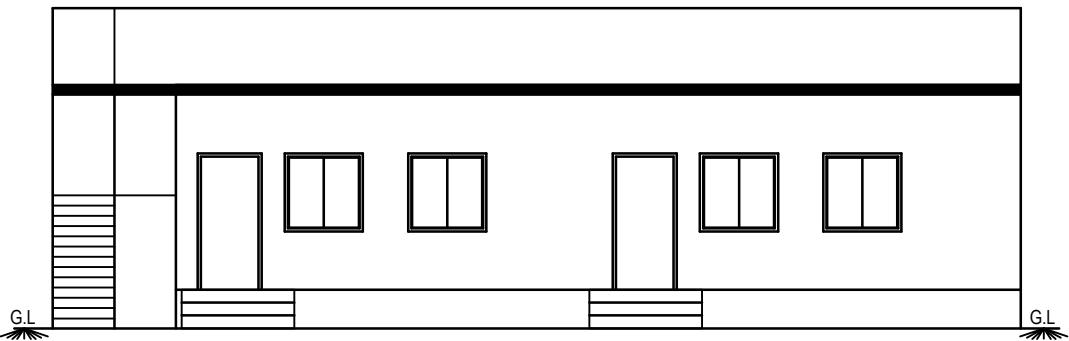

ELEVATION

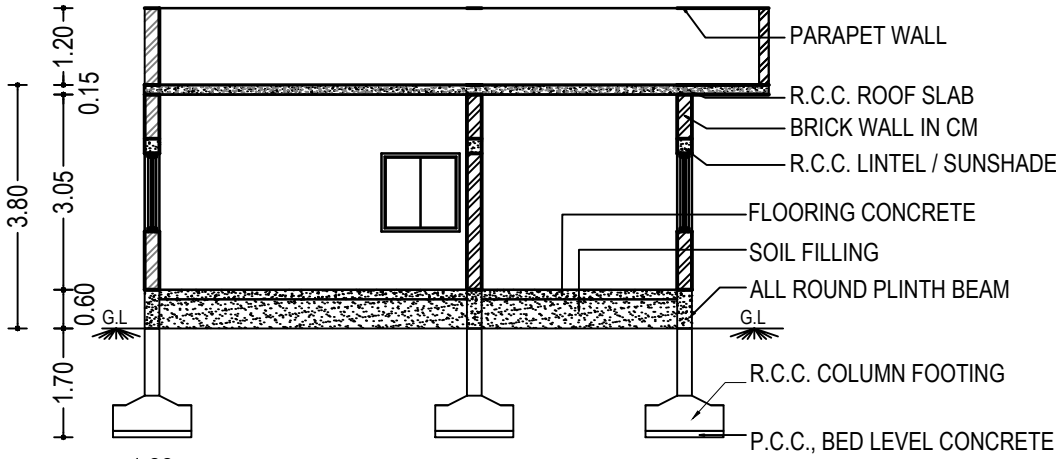


SECTION ON " AB "

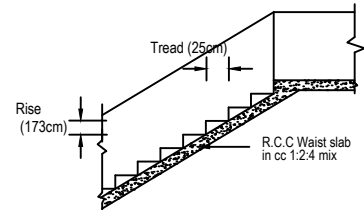


STAIRCASE DETAILS

Not to scale

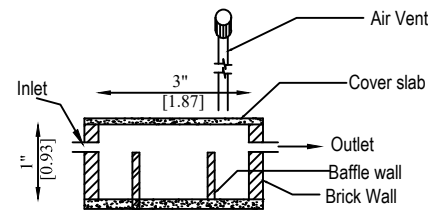


SECTION SS

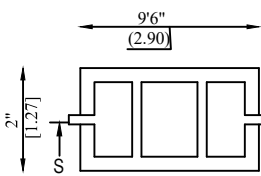

PLAN


SEPTIC TANK DETAILS

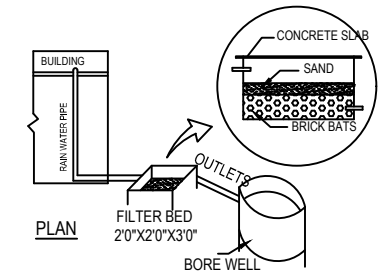


RAIN WATER HARVESTING SYSTEM



LOCATION MAP

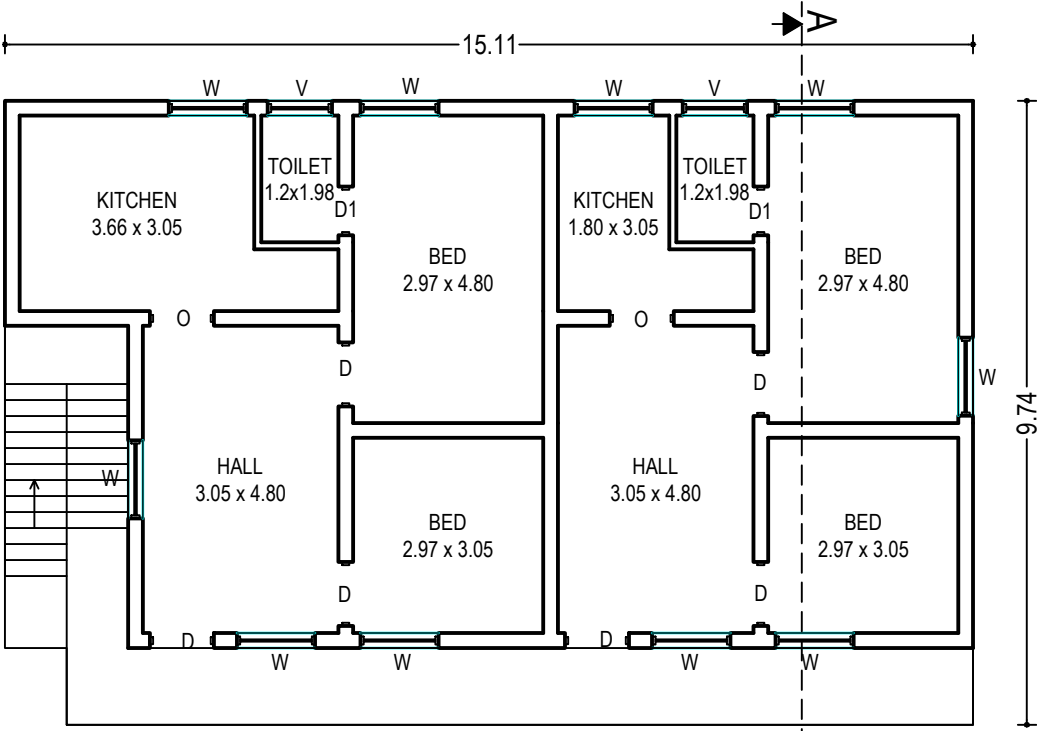

ID FLOOR PLAN

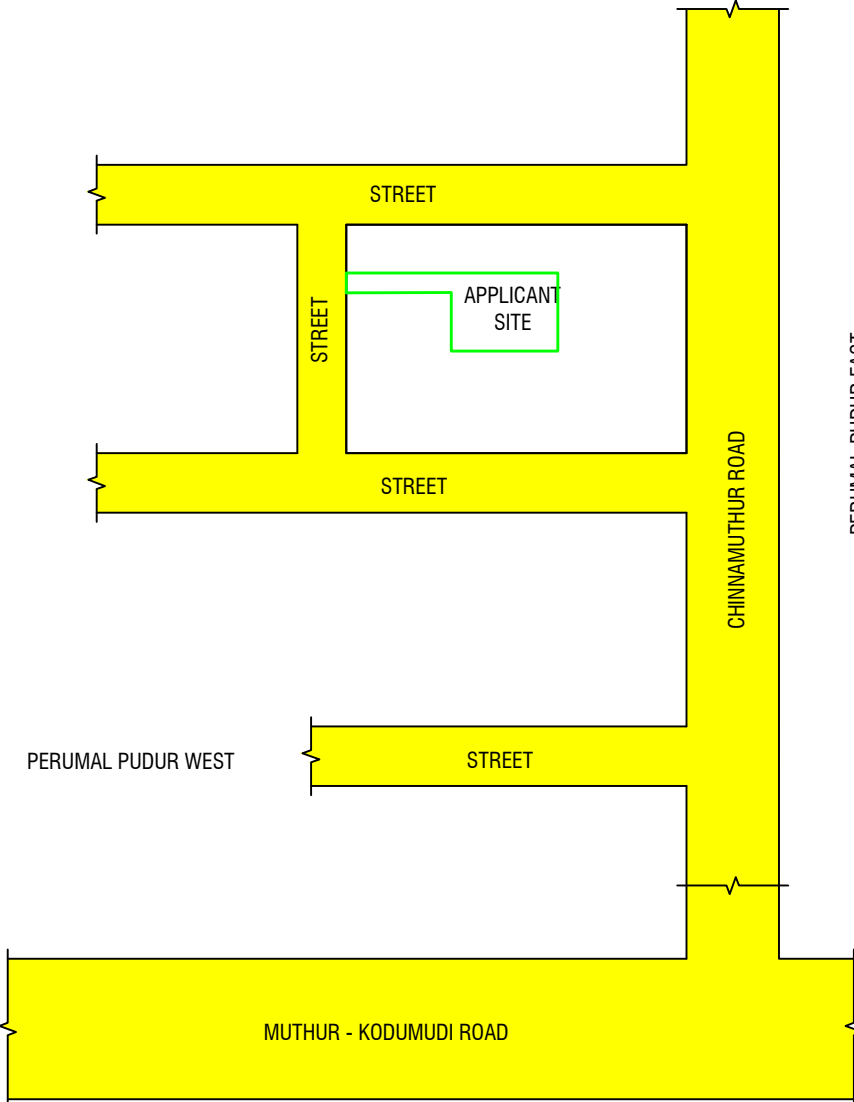

AREA DETAILS	SQ.Ft.	SQ.M.
AREA OF THE APPLICANT SITE	2688.75	249.79
PLINTH AREA OF THE PROPOSED R.C.C. ROOF RESIDENTIAL BUILDING IN G.F.,	1571.85	146.03
FLOOR AREA OF THE PROPOSED R.C.C. ROOF RESIDENTIAL BUILDING IN G.F.,	1194.61	110.98
AREA OF THE OPEN SPACE	1116.90	103.76
SEPTIC TANK WITH SOAKPIT	1 No	
RAINWATER HARVESTING SYSTEM	1 No	
BORE WELL	1 No	

JOINERY DETAILS	FEET	METRE
D DOOR	3'3" X 7'0"	1.00 X 2.13
D1 DOOR	2'6" X 7'0"	0.76 X 2.13
O OPEN	3'3" X 7'0"	1.00 X 2.13
W WINDOW	4'0" X 5'0"	1.22 X 1.52
V VENTILATOR	3'3" X 2'0"	1.00 X 0.60

SITE BOUNDARY	SCALE 1:100
PROPOSED BUILDING	ALL DIMENSIONS ARE IN "METRE & FEET"

APPLICANT	ENGINEER
-----------	----------

	 Er. K.NANDHAKUMAR, M.E. M.I.E.L.B.S., Chartered Engineer Civil Sigaram Builders & Planners, Kangayam Road, Muthur, Tiruppur - 638 105. Cell : 93451 19933.
--	---