
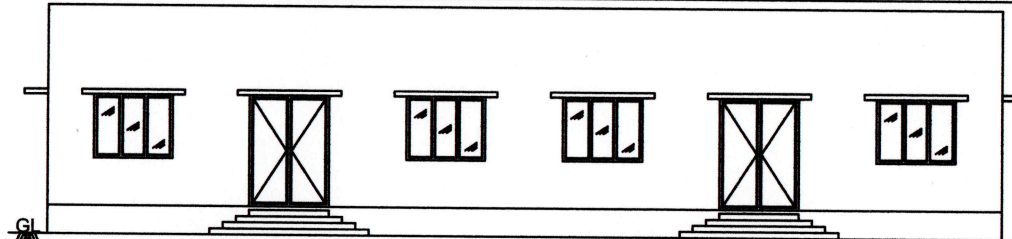



SITE AND DETAILED PLAN SHOWING THE PROPOSED CONSTRUCTION OF G.I. COLOR SHEET ROOF COMMERCIAL BUILDING (GODOWN) IN RE.SA.NO.: 97 /1B4A1 (OLD KA. SA. NO.:156K1, 179K1, 156L & 179L), PATTA NO.: 492, AT KUNNATHUR VILLAGE AND TOWN PANCHAYAT, UTHUKULI BLOCK AND TALUK, TIRUPPUR DISTRICT.

Applicant Name: Mr.PANNIRSELVAM.K, S/O Mr. Kaithamalai Gounder


Sheet No:
01/02

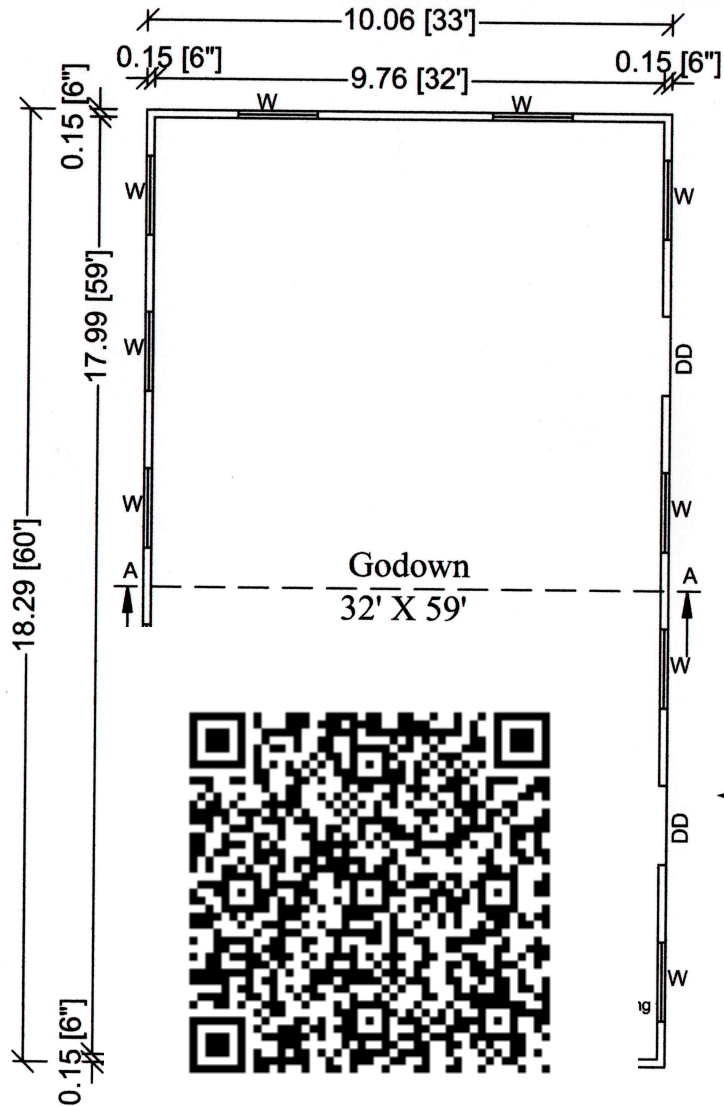

FRONT ELEVATION NORTH FACING

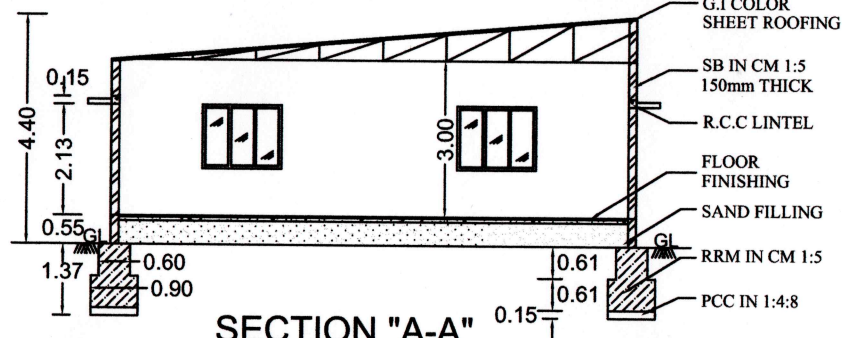


SECTION "A-A"

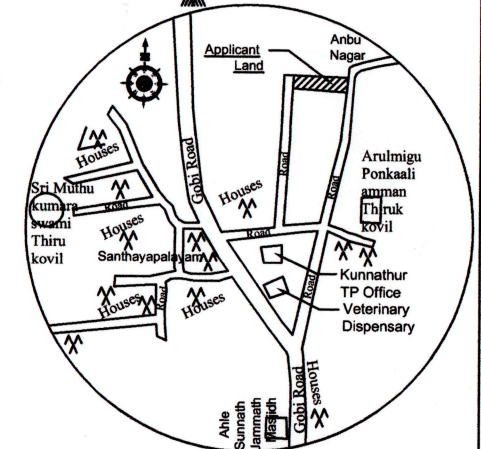

Key Plan (Scale : NTS)



Ref.	Joinery Schedule	Meter
DD	Door	1.52 x 2.13
D1	Door	0.76 x 2.13
W	Window	1.52 x 1.22
V	Ventilator	0.61 x 0.91

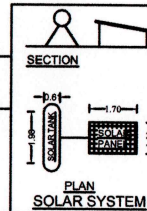

All Dimensions are in 'Metre' & Scale 1:145

AREA DETAILS	SQ.M.	SQ.FT.
AS AT SITE (Taken)	666.06	7169.41
AS AT SITE (Doc.)	2023.43	21780.02
PLINTH AREA OF THE PRO. GF COMMERCIAL BUILDING	183.98	1980.34
OPEN SPACE AREA	482.08	5189.07
PRO. ST - 1 NO & DIS. TRENCH-1 NO		
PRO. RWH TANK & SUMP-1NO		
FSI - 0.276		





Applicant:-

[Signature]

Registered Engineer:-


N. Sharavanababum
Er. N. SHARAVANABABUM M.E., M.I.C.I.,
Registered Engineer (RE No: 032/LS/2024/00005)
Office: No: 225-A2, First Floor,
Uthukuli Main Road, KUNNATHUR - 638 103,
Uthukuli (T.k), Tiruppur (Dt).
Mobile: 99422 62520, 96005 20688

Flow Diagram of Recycling &

 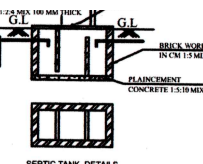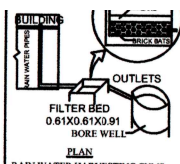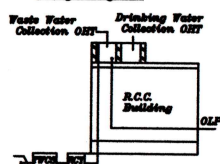

SITE AND DETAILED PLAN SHOWING THE PROPOSED CONSTRUCTION OF G.I. COLOR SHEET ROOF COMMERCIAL BUILDING (GODOWN) IN RE.SA.NO.: 97 /1B4A1 (OLD KA. SA. NO.:156K1, 179K1, 156L & 179L), PATTA NO.: 492, AT KUNNATHUR VILLAGE AND TOWN PANCHAYAT, UTHUKULI BLOCK AND TALUK, TIRUPPUR DISTRICT.

Re. Sa. No.: 97/1B Remaining Land

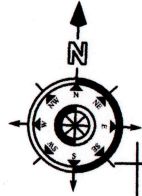

Applicant Remaining Land

51m [167'4"]

Open Space



18.29m [60']

Pro.
Commercial
Building

10.06m [33']

10.06m [33']

18.29m [60']



Open Space

Lorry Parking
4.6M

10M

13.06m [42'10"]

Re. Sa. No.: 102
(Kunnathur to Valayapalayam Road)

Applicant Remaining Land
N Banumathi Property

51m [167'4"]

SITE PLAN

Scale 1:210

ALL DIMENSIONS ARE IN
'METRE'

Sheet No:
02/02

Applicant Name: Mr.PANNIRSELVAM.K, S/O Mr. Kaithamalai Gounder

Applicant:-

Registered Engineer:-

Er. N. SHARAVANABAABU M.E.,M.I.C.I.,
Registered Engineer (RE No: 032/LS/2024/00005)
Office: No: 225-A2, First Floor,
Uthukuli Main Road, KUNNATHUR - 638 103,
Uthukuli (T.k), Tiruppur (Dt).
Mobile: 99422 62520, 96005 20688