



PLAN SHOWING THE PROPOSED CONSTRUCTION OF R.C.C ROOF GROUND FLOOR & FIRST FLOOR RESIDENTIAL BUILDING IN S.F NO: 158/18, DTCP APPROVAL NO:411/2007 ,SITE NO:A3,A.K.PUTHUR VILLAGE, MADATHUKULAM TOWN PANCHAYAT,MADATHUKULAM (TK),TIRUPUR(DT)


APPLICANT
Mr.P.RAJIVGANDHI,
S/O Mr.PRABAKARAN,
Door No.8/8, ADALURAMMAN KOVIL STREET, MADATHUKULAM(Tk),TIRUPUR(Dt)

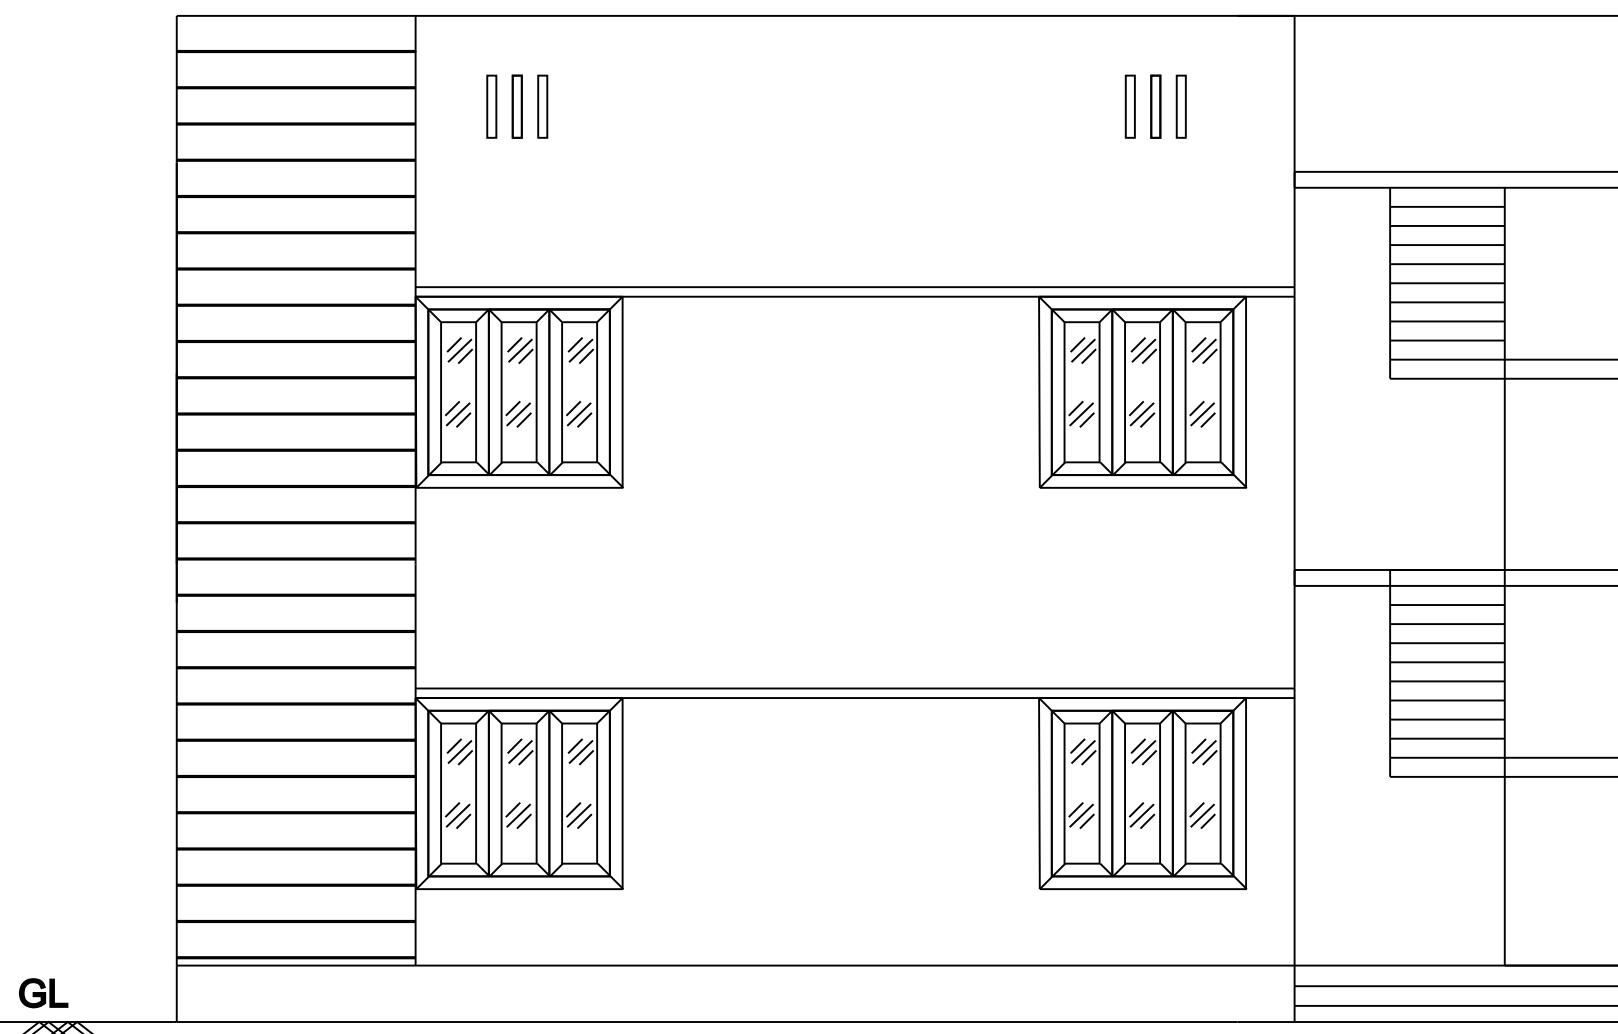

ELEVATION

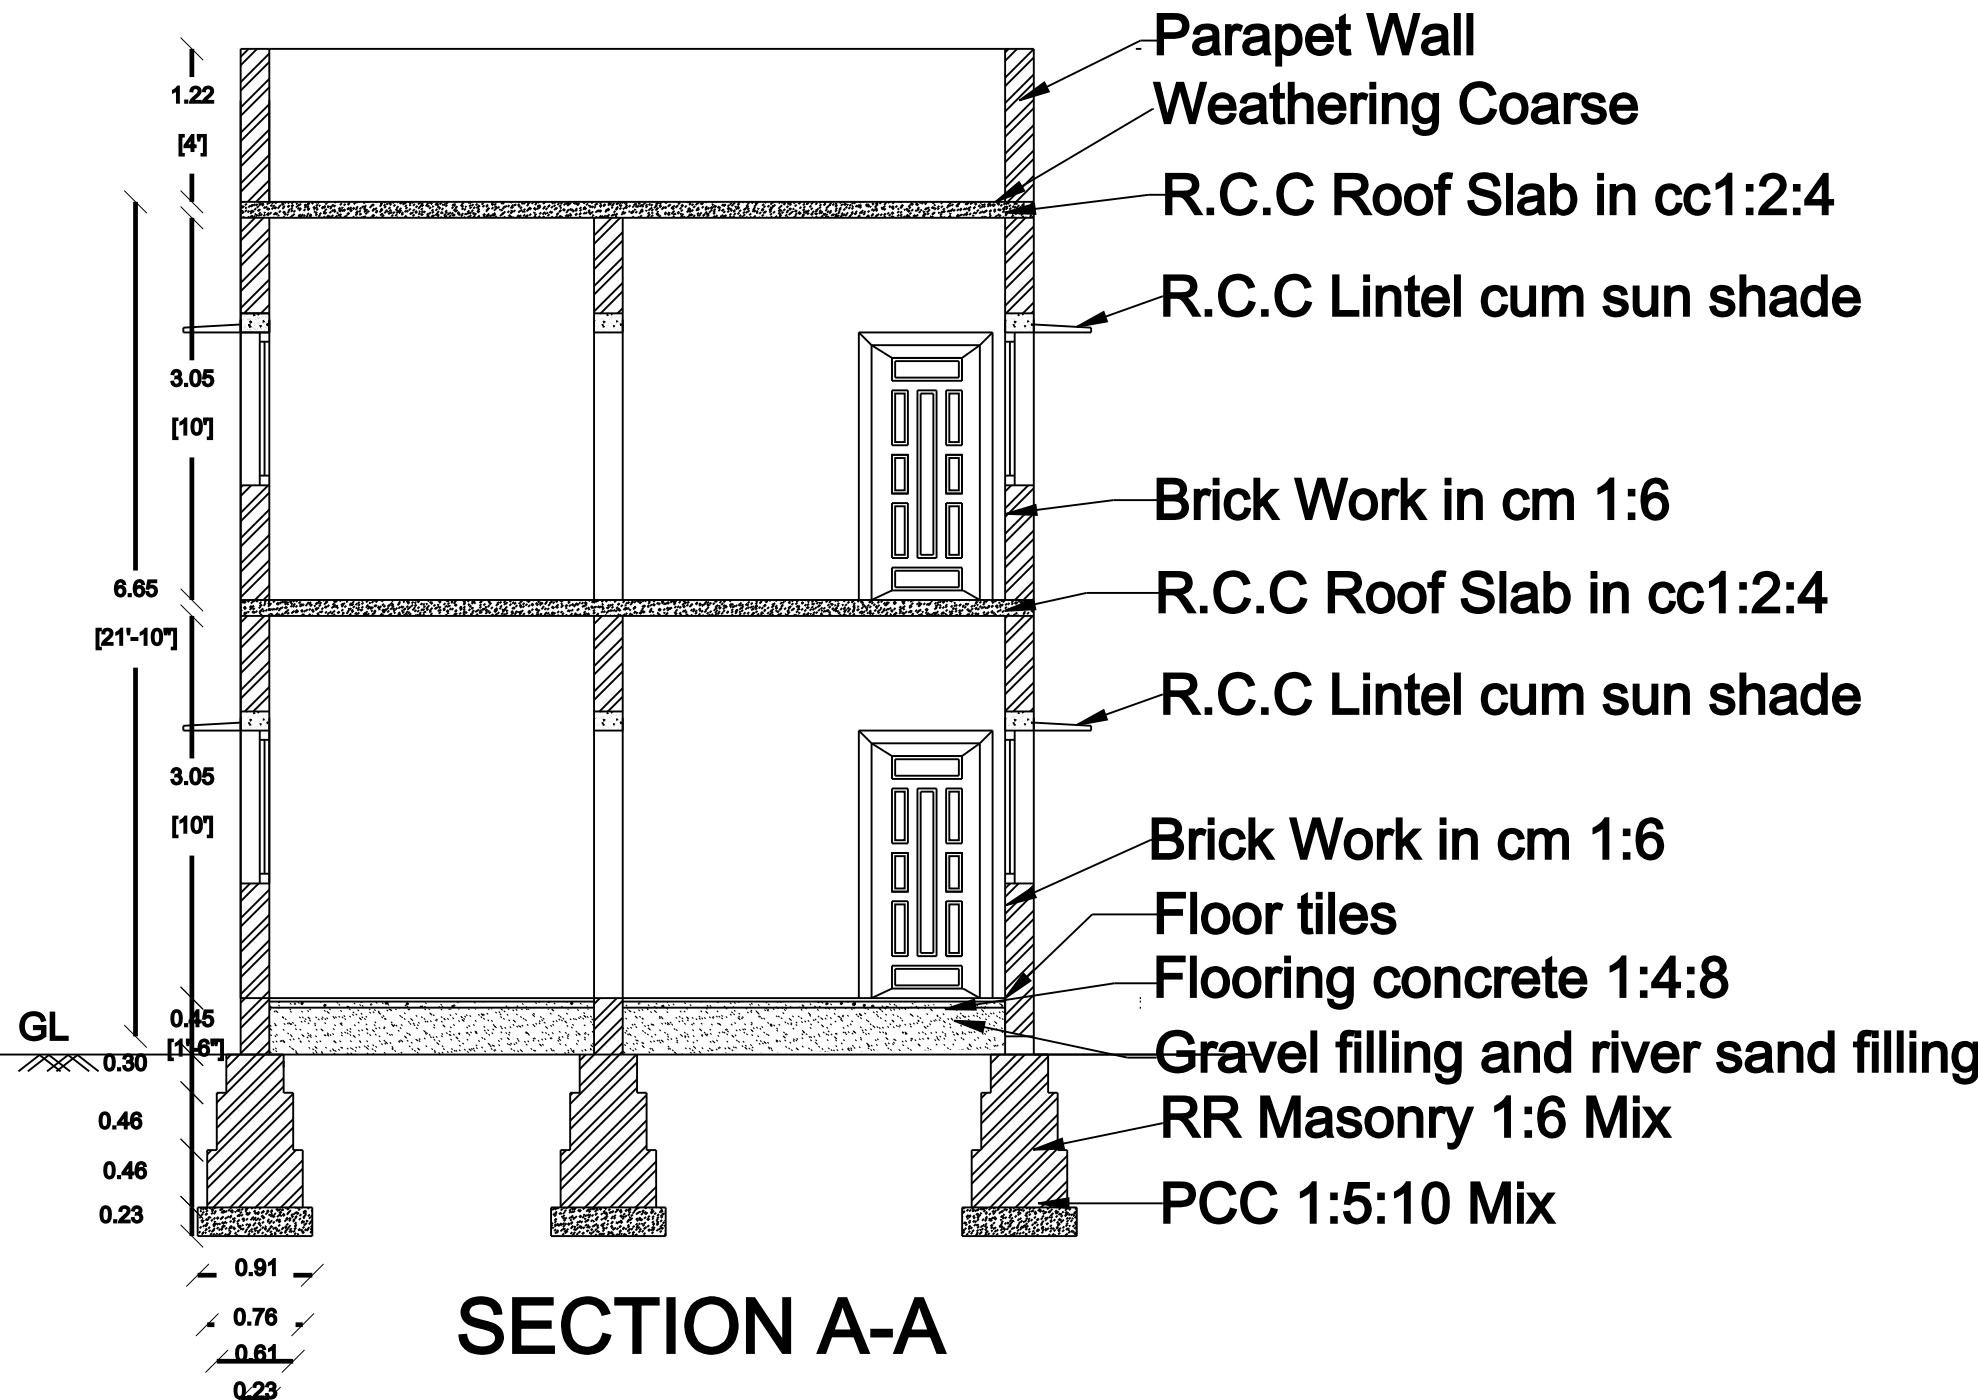

SECTION A-A

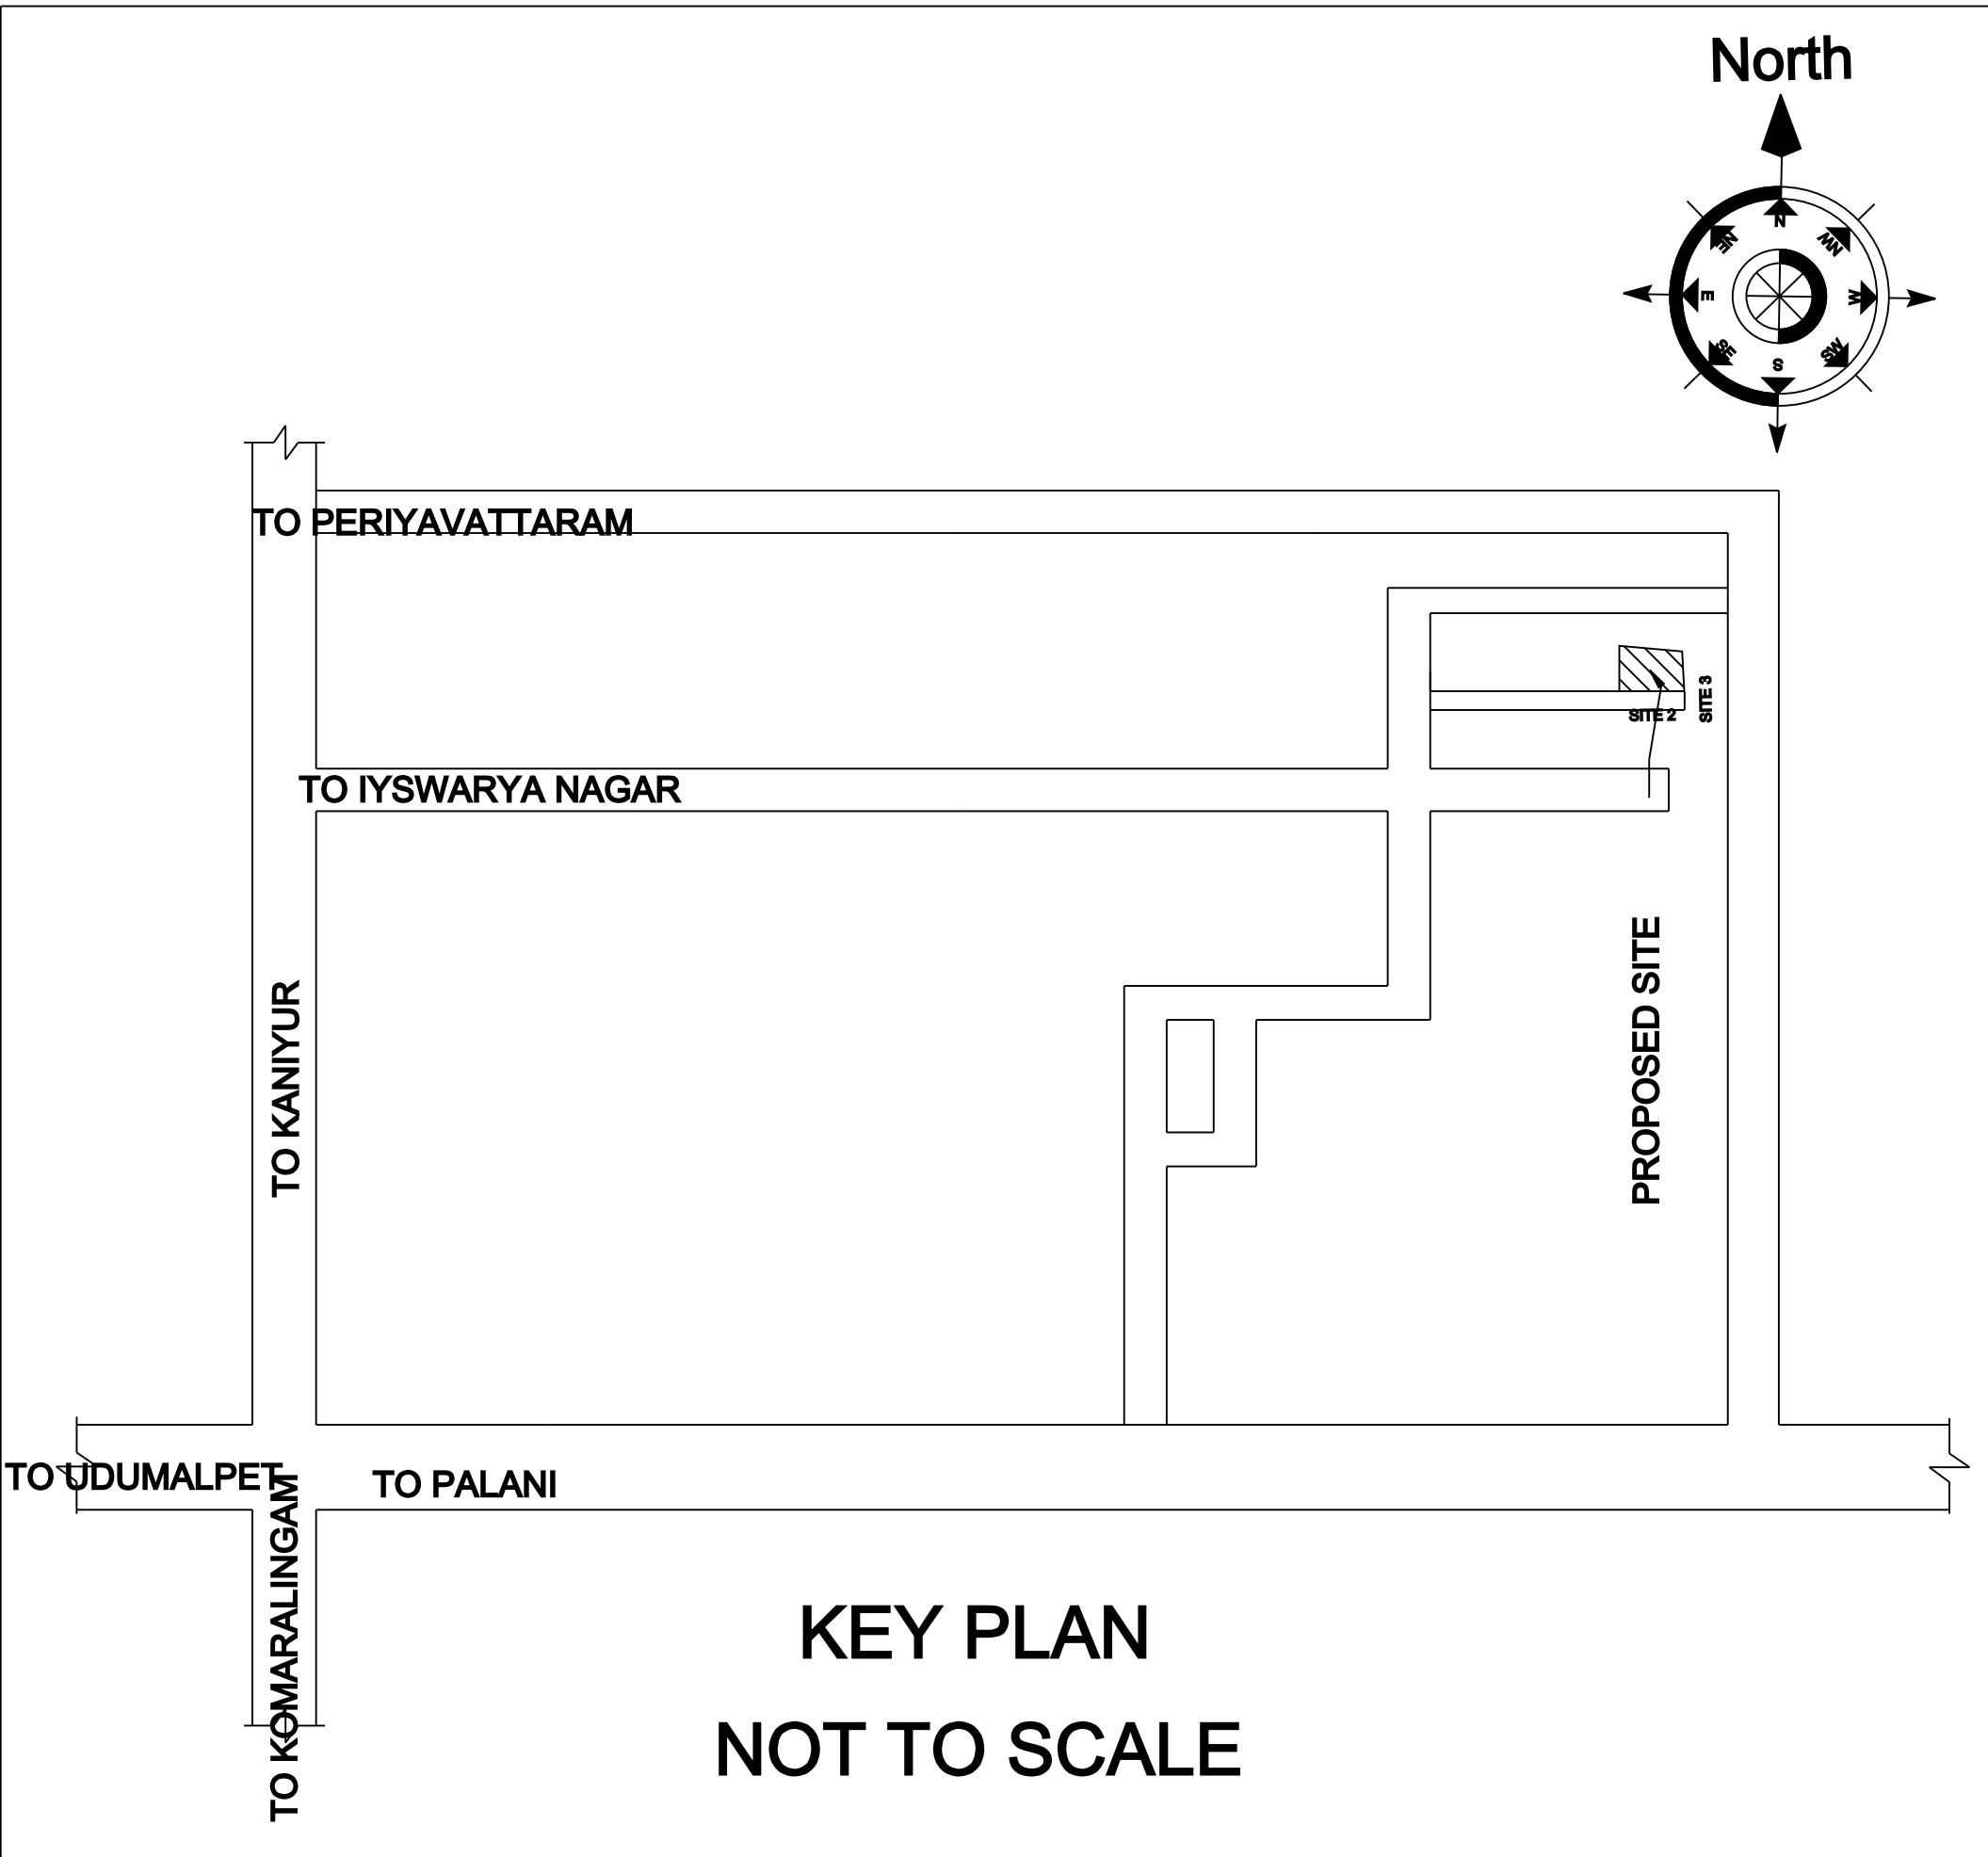


KEY PLAN
NOT TO SCALE


SCALE:-

Site Plan 1" =10'-0" (1:100)


Plan, Section & Elevation 1" = 10'-0" (1:100)

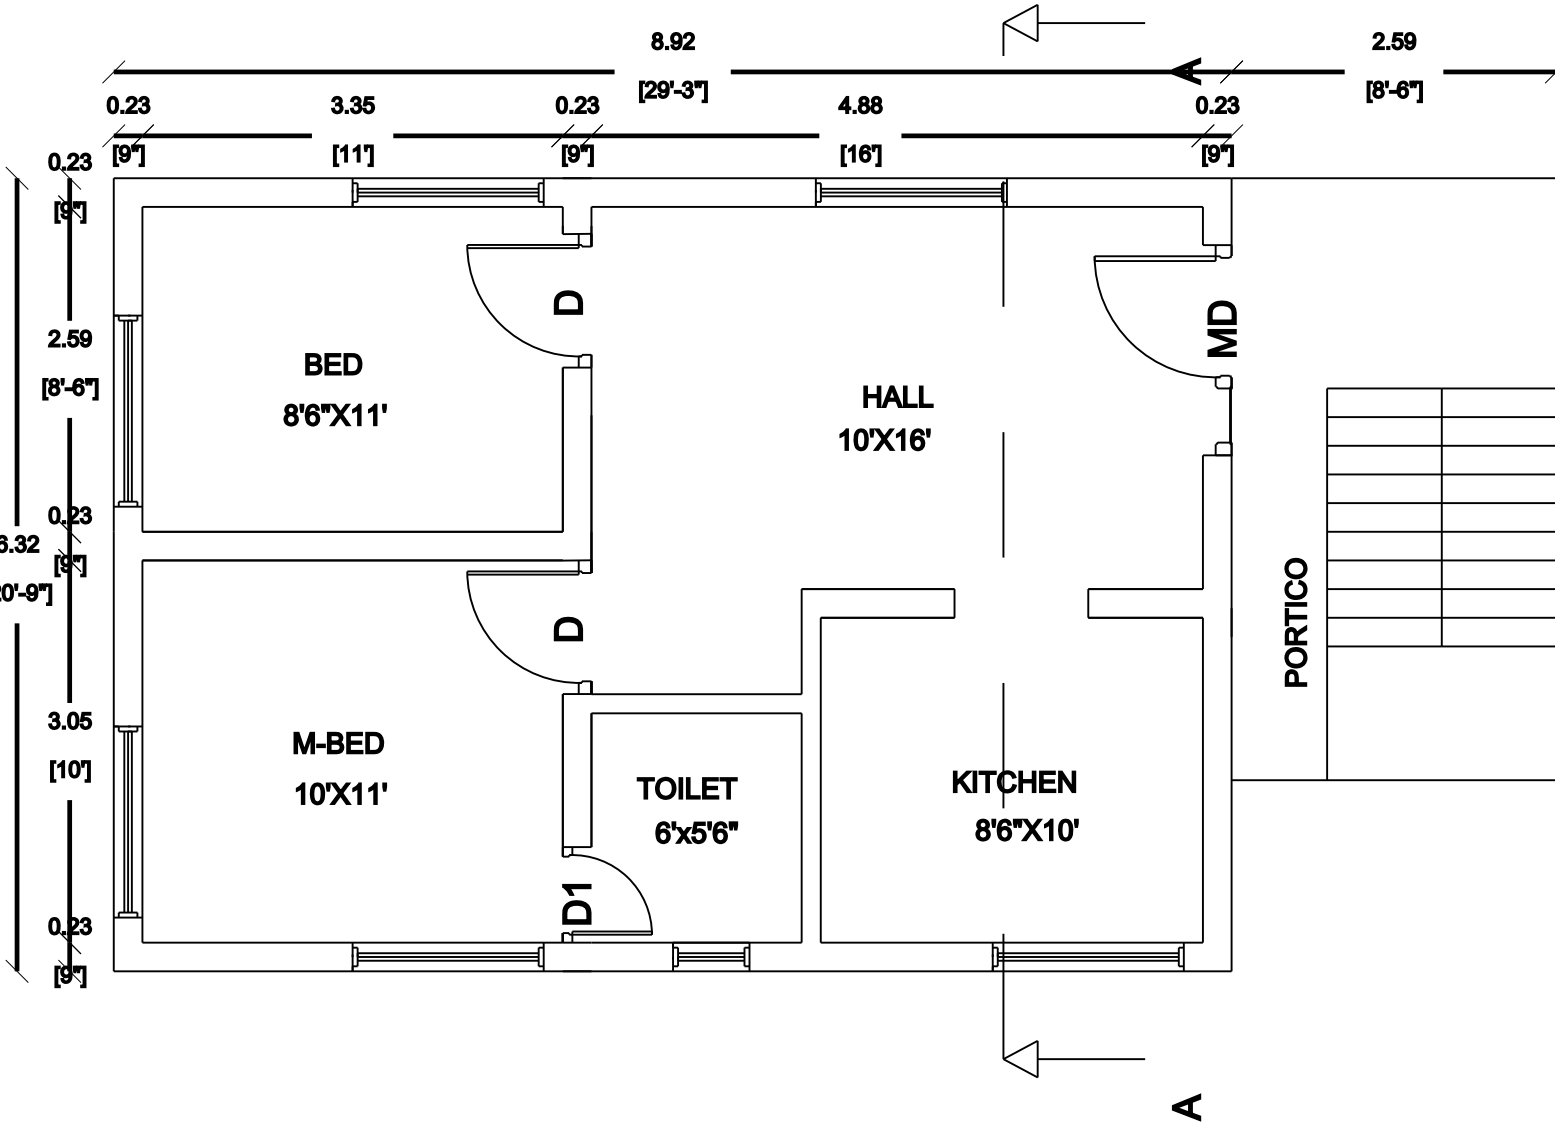




GROUND FLOOR PLAN

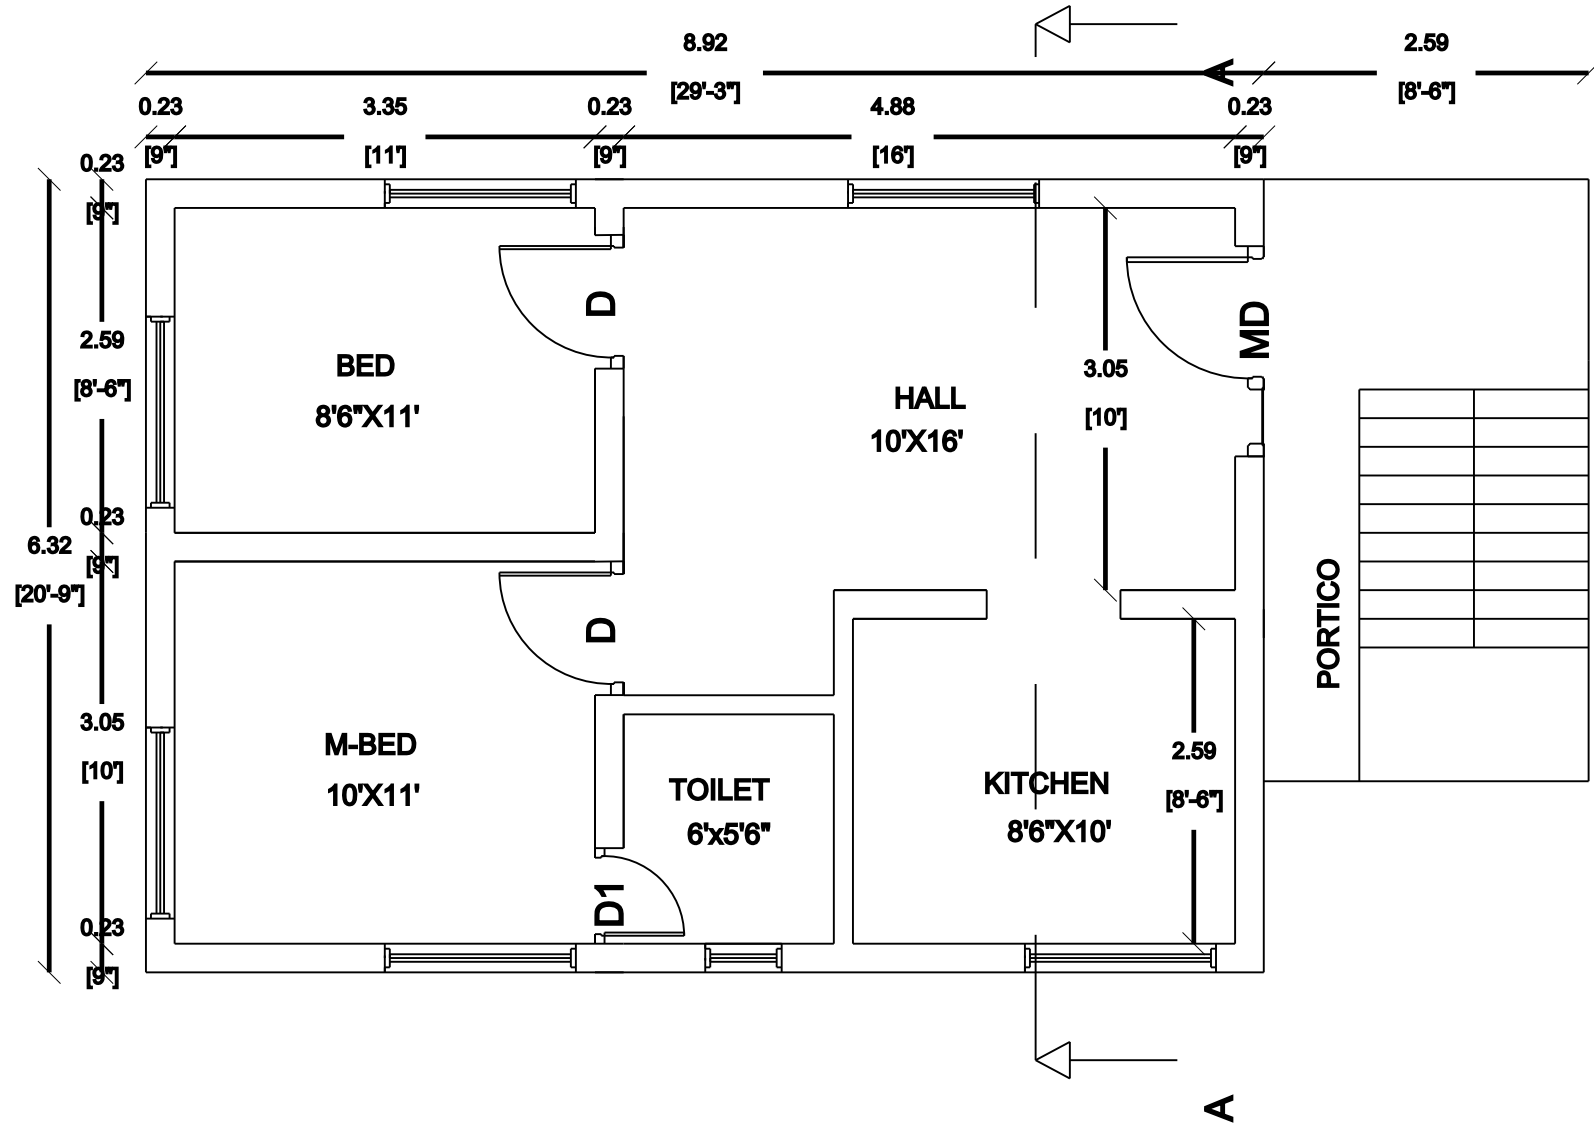


FIRST FLOOR PLAN

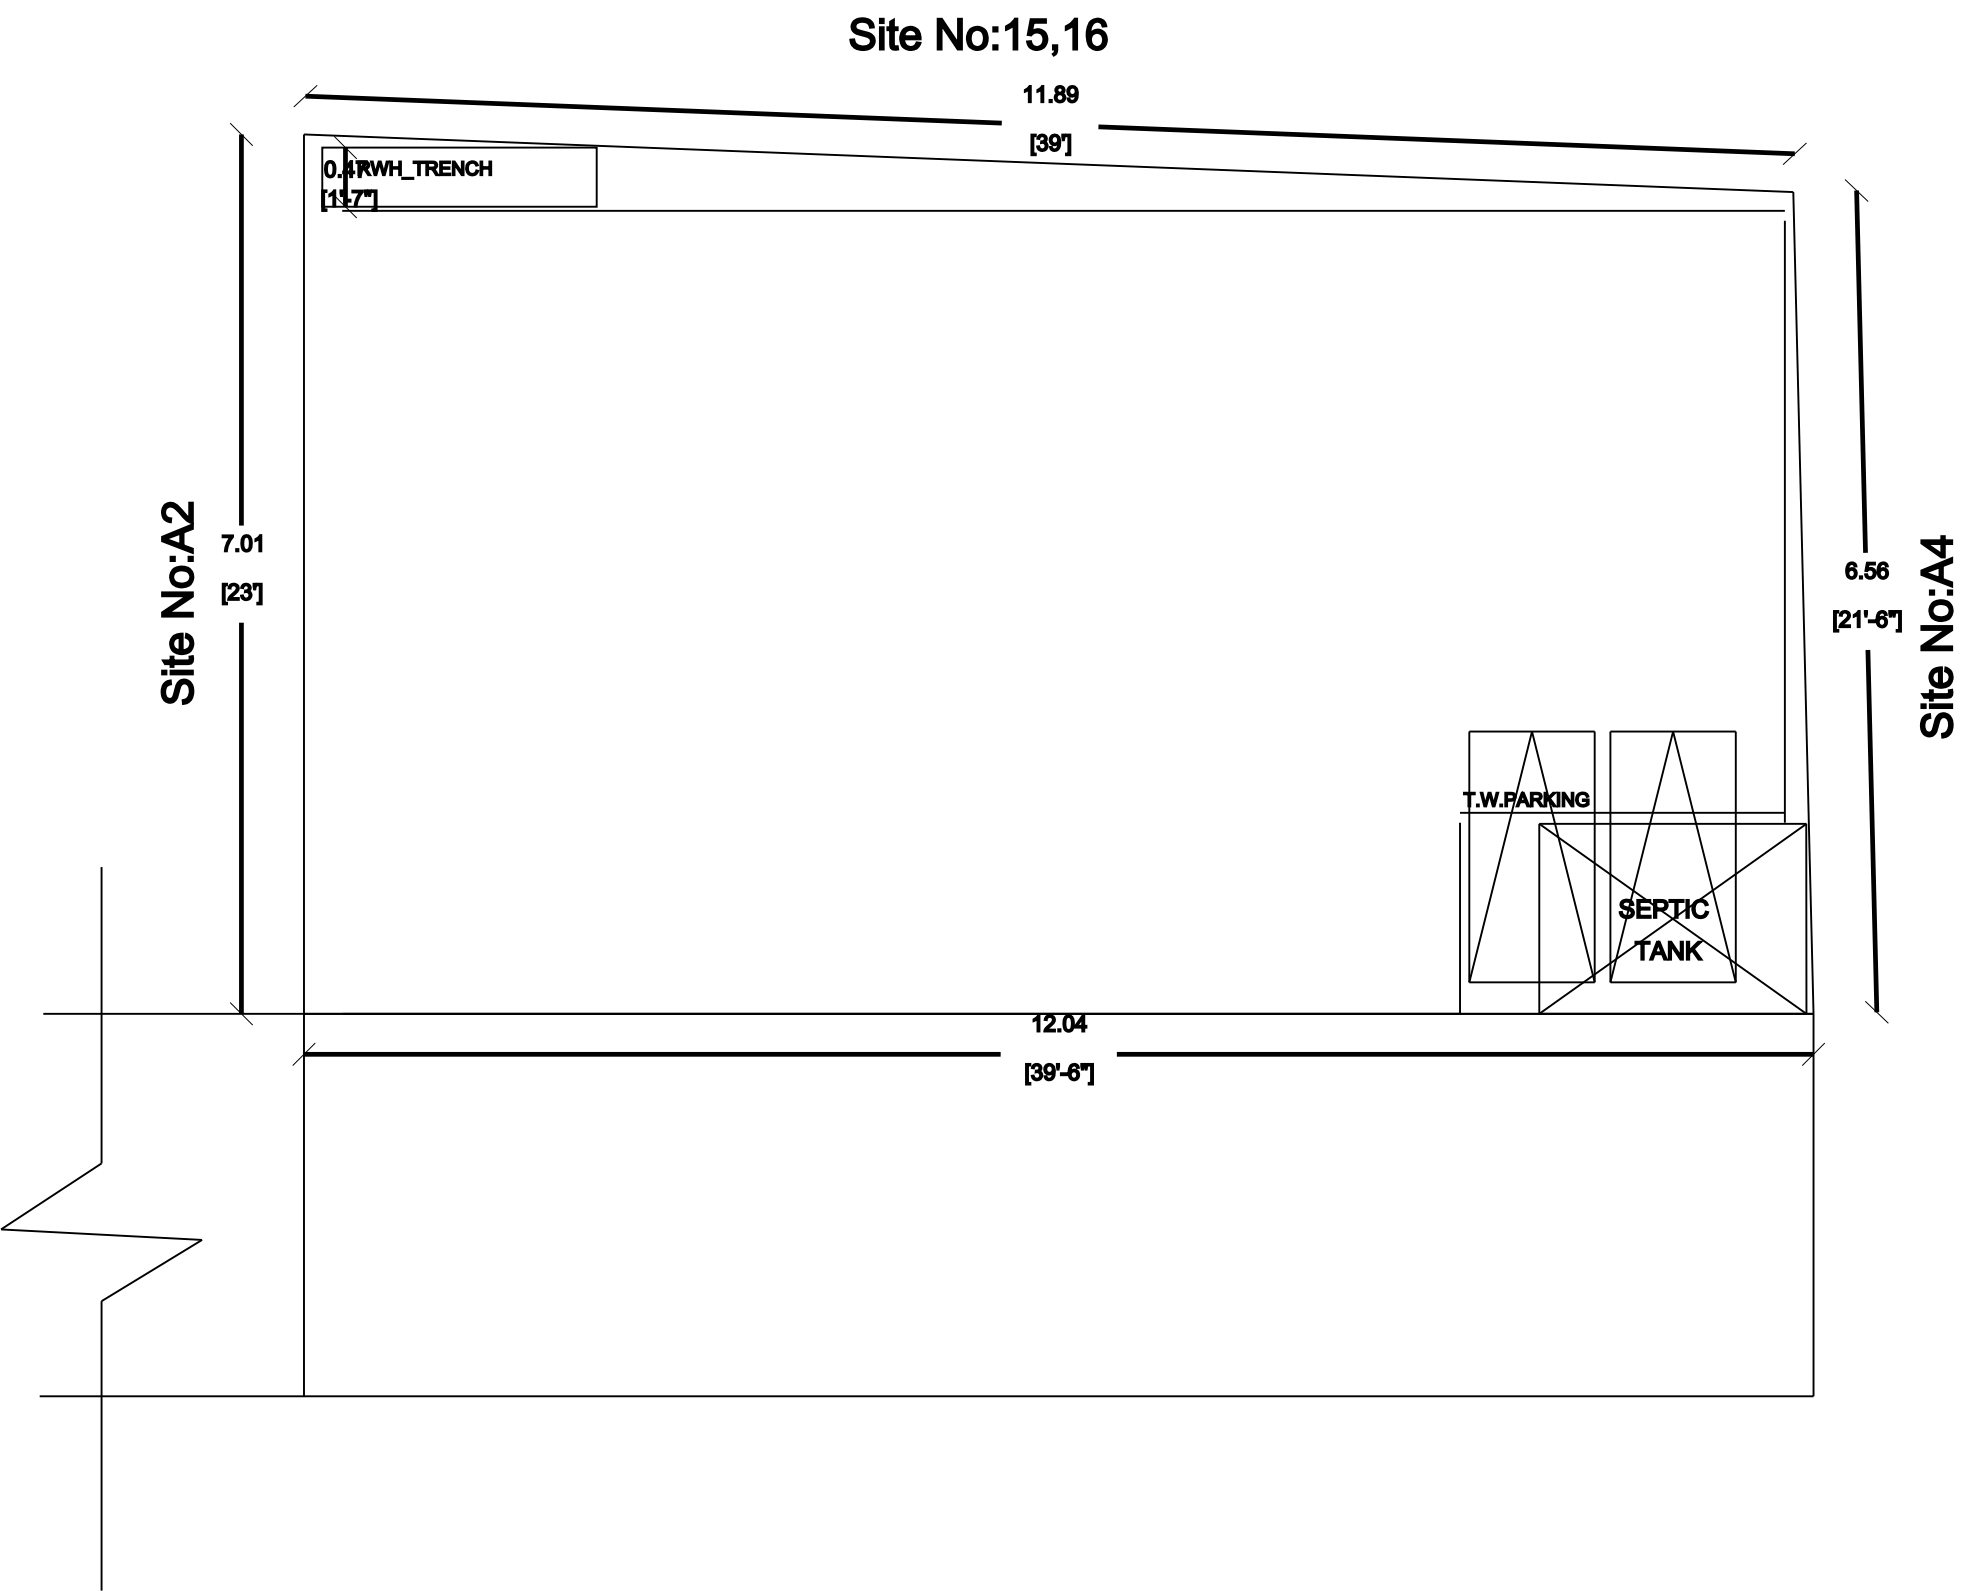


SITE PLAN

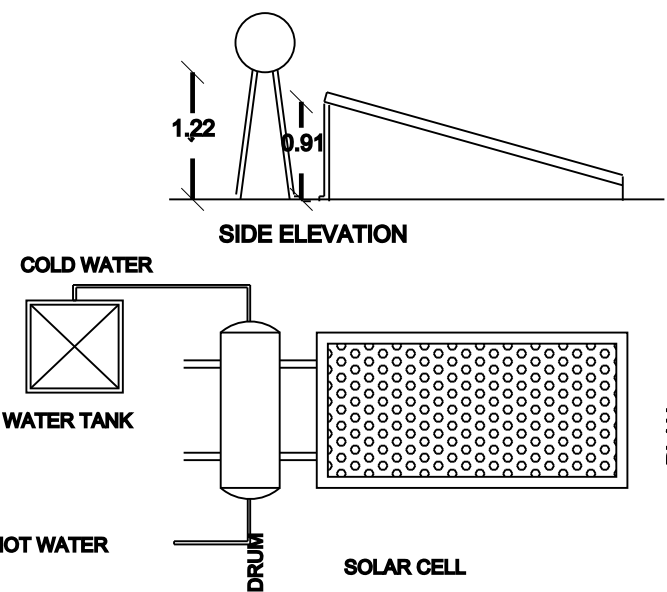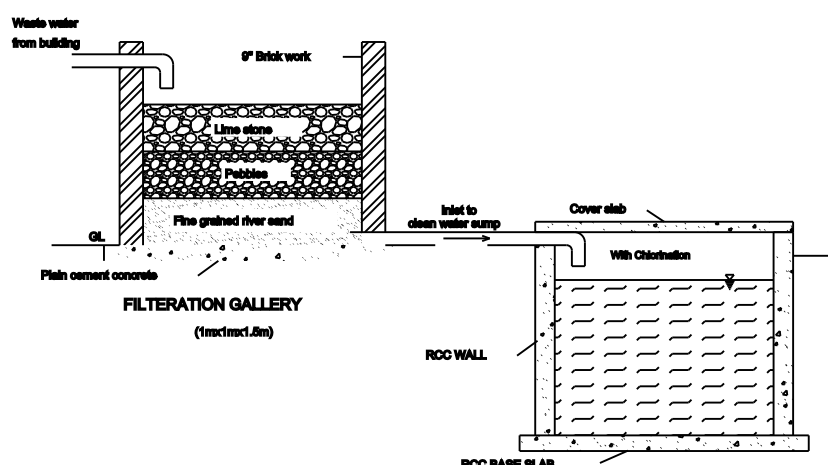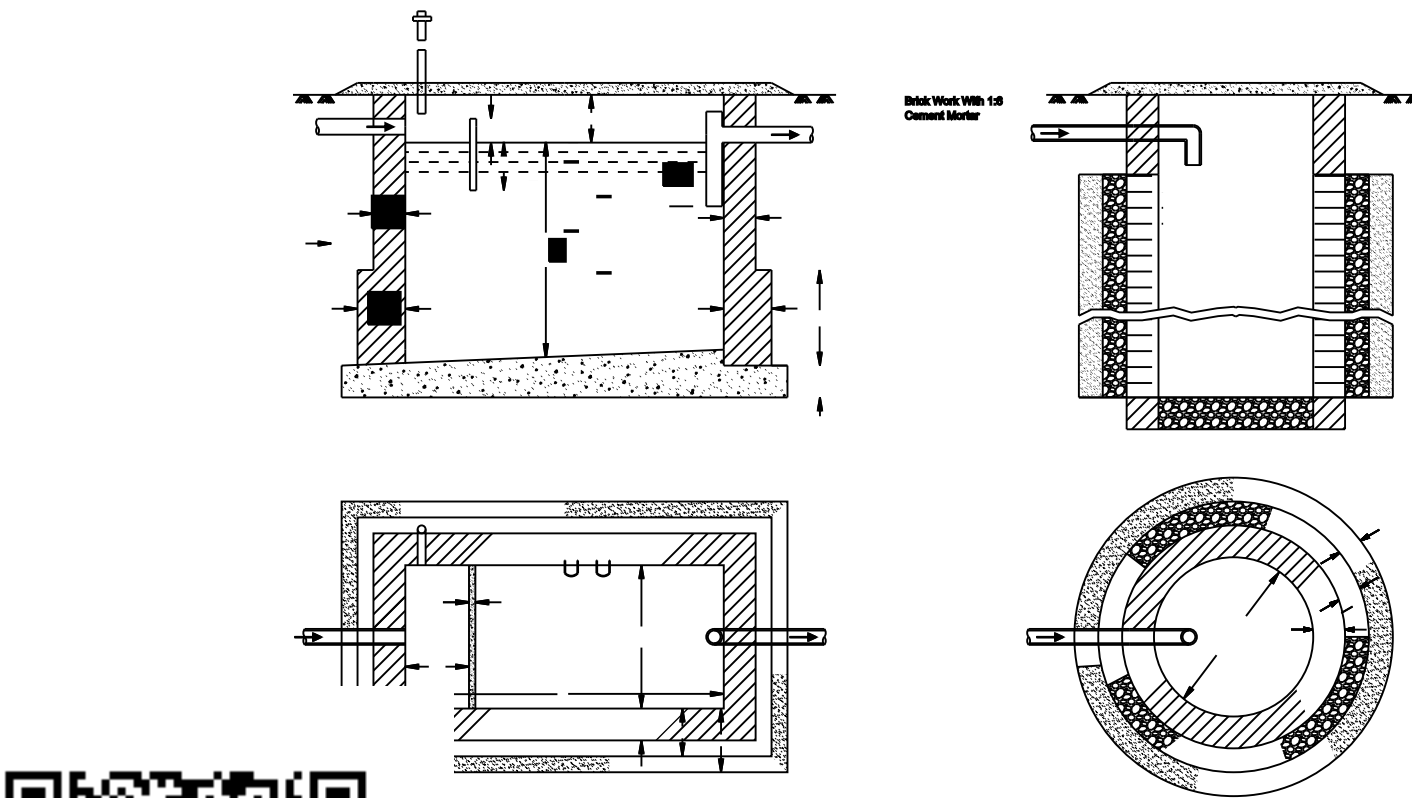

SOLAR WATER HEATER
DETAIL (NTS)

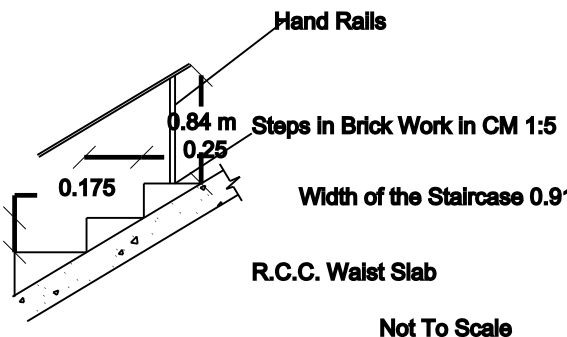

STAIRCASE DETAILS

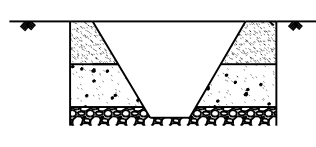

TRIAL PIT

AREA DETAILS	Sq.ft	Sq.mt
Area of the Site	872.93	81.10
Area of the Pro G.F.Building including Stairs	606.96	56.39
Area of the Pro G.F.Portico	133.79	12.43
Area of the Pro F.F.Building including Stairs	606.96	56.39
Area of the Pro F.F.Portico	133.79	12.43
Area of the Open land	132.17	12.28

JOINERY DETAILS	FEET	METER
MD -Main Door	5'6"x7'0"	1.67x2.13
D -Door	3'6"x7'0"	1.07x2.13
D1 -Door	2'6"x7'0"	0.76x2.13
O -Open	4'0"x7'0"	1.22x2.13
O1 -Open	3'6"x7'0"	1.07x2.13
MW-Main Window	7'0"x6'	2.13x1.83
W -Window	5'0"x4'0"	1.52x1.22
W1 -Window	5'0"x3'0"	1.52x0.91
V -Ventilator	2'0"x2'0"	0.61x0.61

APPLICANT:-

Mr.P.RAJIVGANDHI

ENGINEER:-

Er.A.MUHAMEDISMAIL,B.E.,
M.I.BUILDERS
REGISTERED ENGINEER

OFFICE USE