
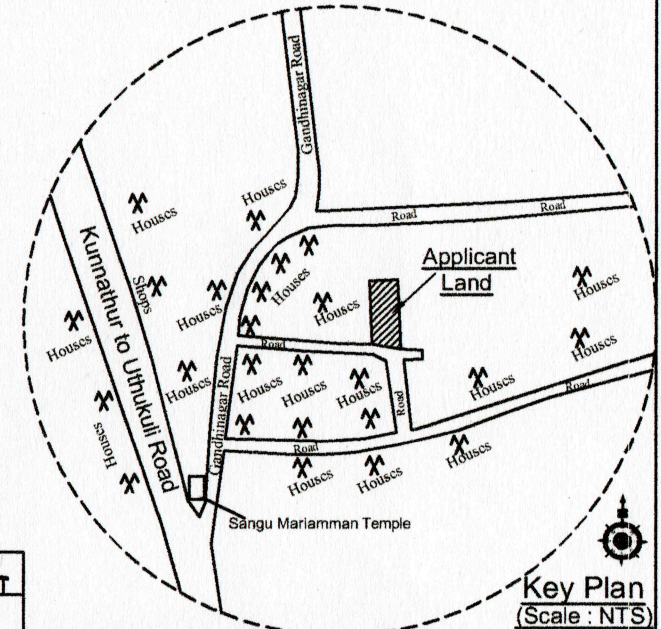
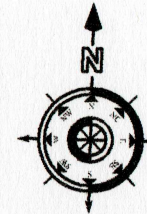
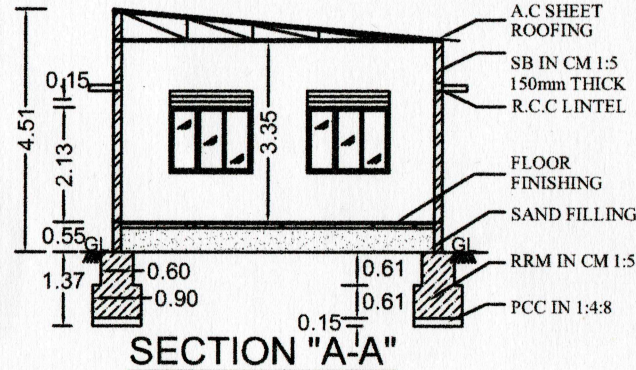


SITE AND DETAILED PLAN SHOWING THE PROPOSED NEW CONSTRUCTION OF A.C SHEET ROOF COMMERCIAL BUILDING (GODOWN) IN RE.SA.NO.: 100 /7B2 (OLD RE. SA. NO.:100/7B), PATTA NO.: 1153, AT POOLANGULAM VILLAGE AND KUNNATHUR TOWN PANCHAYAT, UTHUKULI TALUK, TIRUPPUR DISTRICT.


Applicant Name:

**Mrs.Madheswari.S, W/O Selvaraj,
Mr. Sivanandham.S, S/O Selvaraj**

FRONT ELEVATION EAST FACING

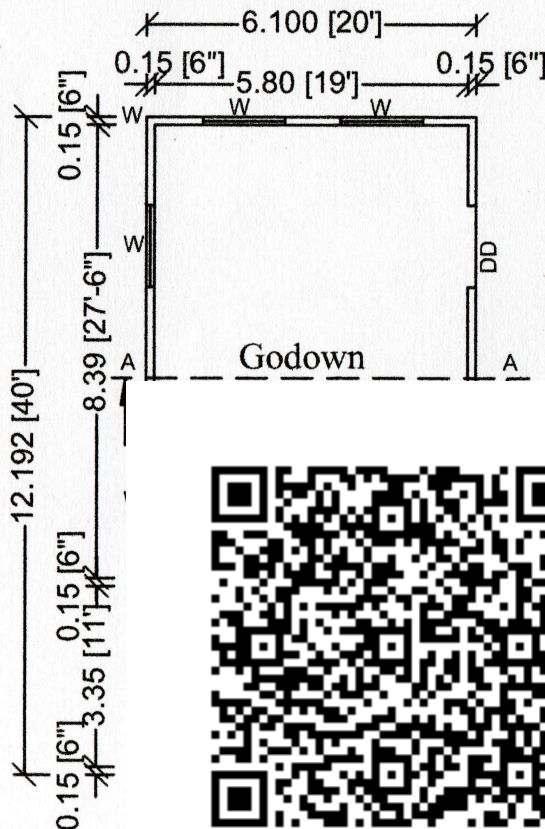

Ref.	Joinery Schedule	Meter
DD	Door	1.52 x 2.13
D1	Door	0.76 x 2.13
W	Window	1.52 x 1.22
V	Ventilator	0.61 x 0.91

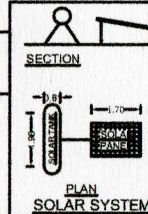

Applicant:-


S. Madheswari

Signature

Registered Engineer:-

N. Saravanan
Er. N. SHARAVANABABU M.E., M.I.C.E.,
Registered Engineer (RE No: 032/LS/2024/00005)
Office: No: 225-A2, First Floor,
Uthukuli Main Road, KUNNATHUR - 638 103,
Uthukuli (T.k), Tiruppur (Dt).
Mobile: 99422 62520, 96005 20688

Sheet No:
01/02

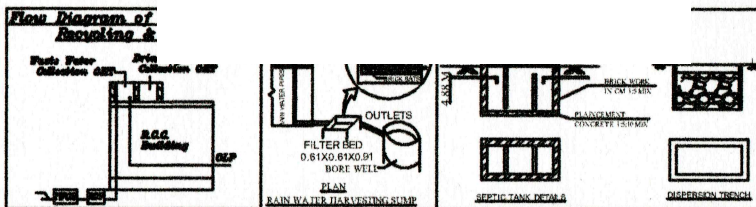

All Dimensions are in 'Metre' & Scale 1:140

AREA DETAILS	SQ.M.	SQ.FT.
AS AT SITE	198.23	2133.73
AS AT SITE (Doc.)	202.00	2178.00
PLINTH AREA OF THE PRO. GF COMMERCIAL BUILDING	74.37	800.51
OPEN SPACE AREA	123.86	1333.22
PRO. ST - 1 NO & DIS. TRENCH-1 NO		
PRO. RWH TANK & SUMP-1 NO		
FSI - 0.375		

SITE AND DETAILED PLAN SHOWING THE PROPOSED NEW CONSTRUCTION OF A.C SHEET ROOF
COMMERCIAL BUILDING (GODOWN) IN RE.SA.NO.: 100 /7B2 (OLD RE. SA. NO.:100/7B), PATTA NO.: 1153, AT
POOLANGULAM VILLAGE AND KUNNATHUR TOWN PANCHAYAT, UTHUKULI TALUK, TIRUPPUR DISTRICT.

Applicant Name: **Mrs.Madheswari.S, W/O Selvaraj,
Mr. Sivanandham.S, S/O Selvaraj**

