
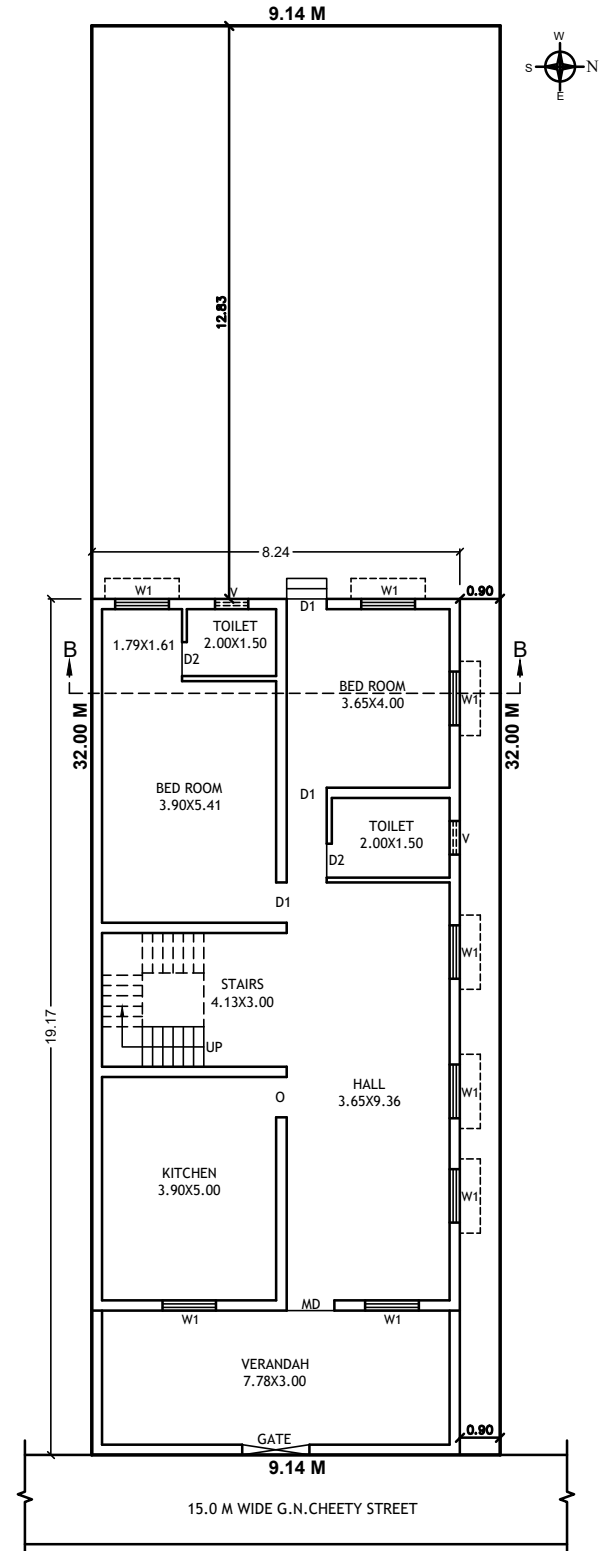
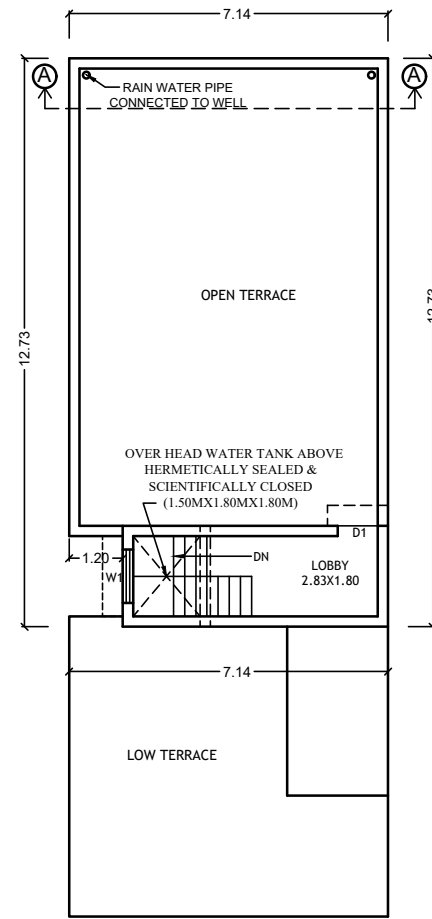
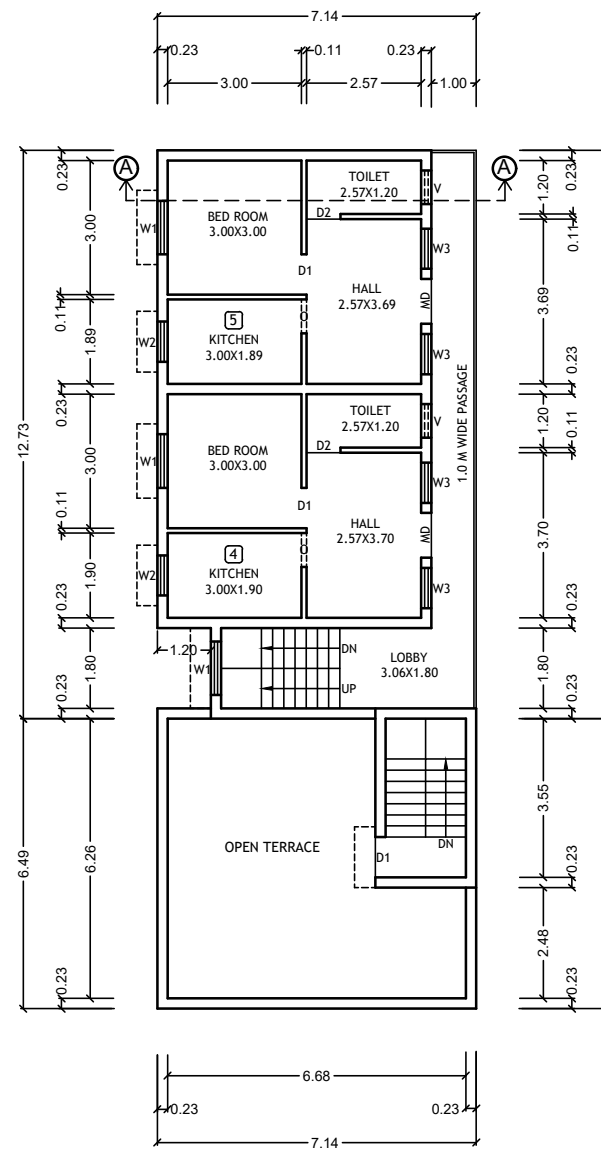
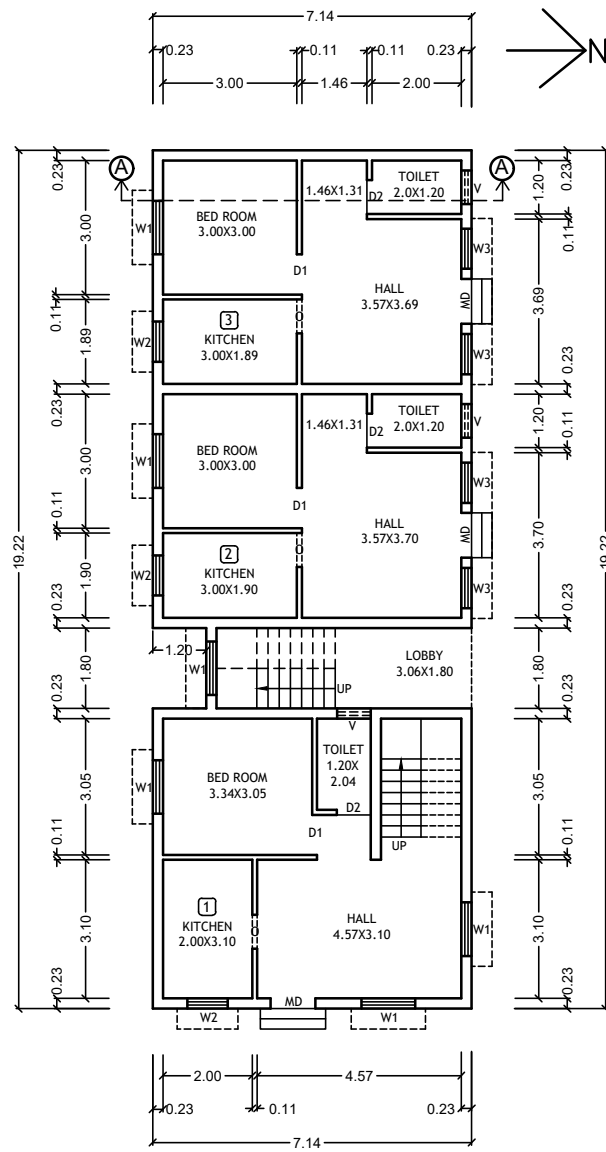
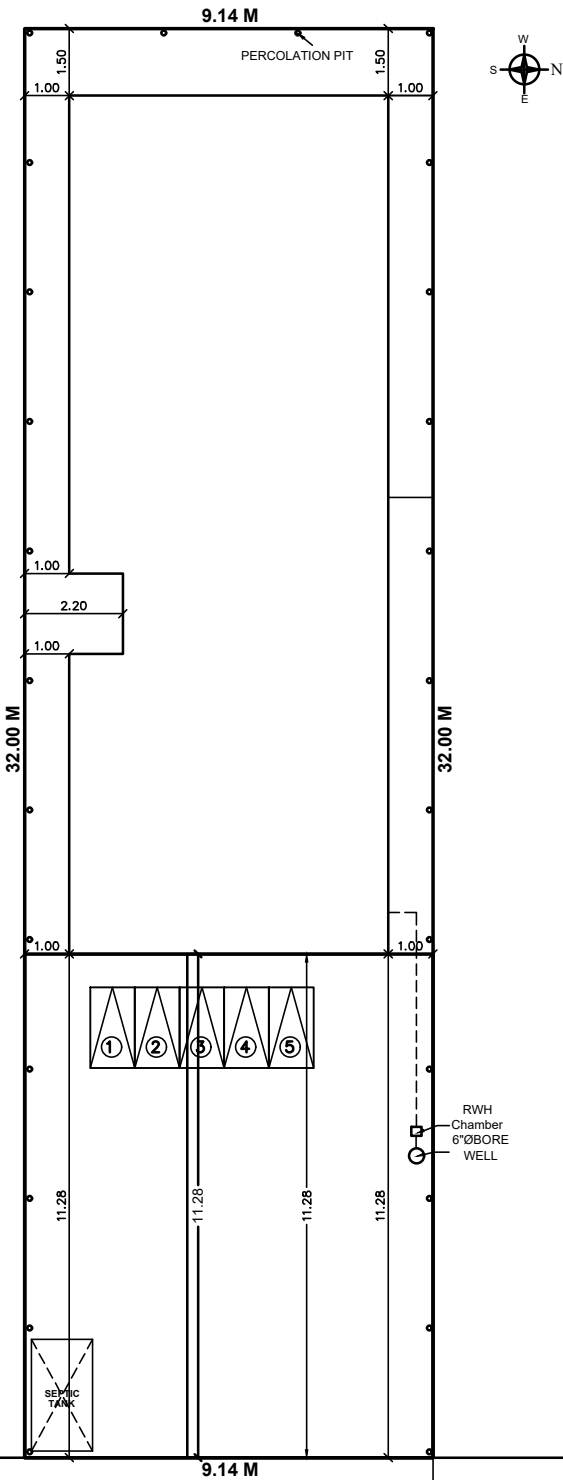
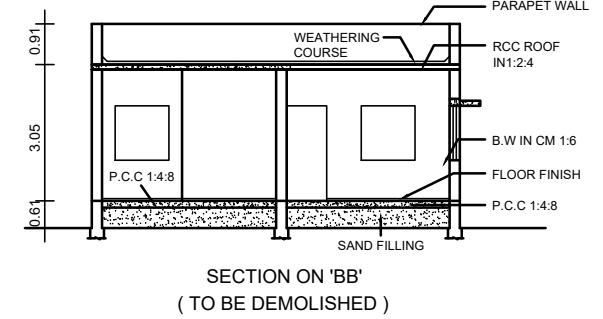
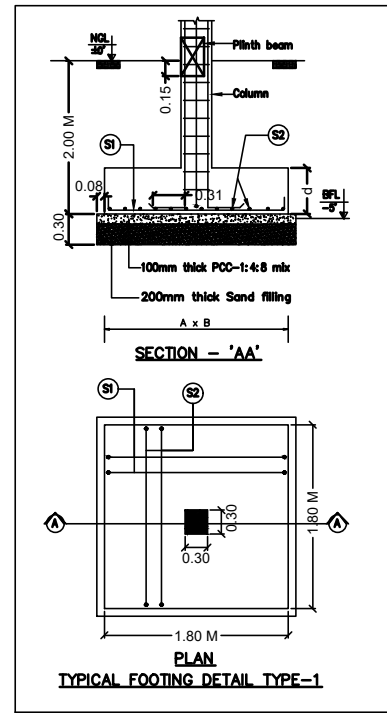
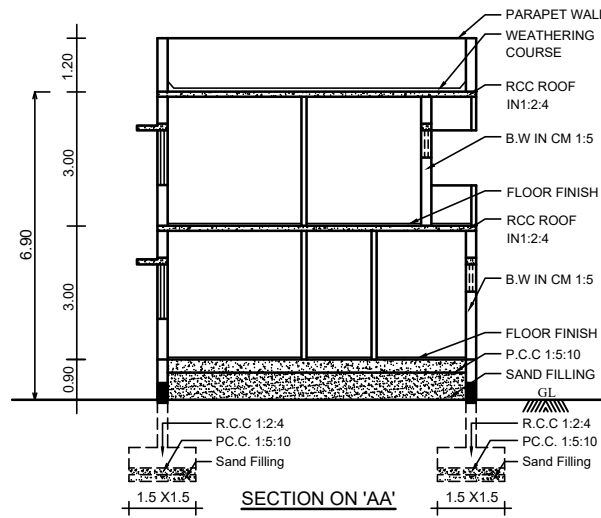
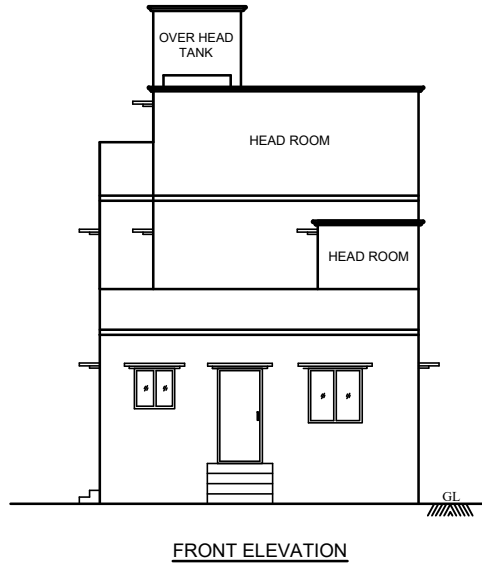


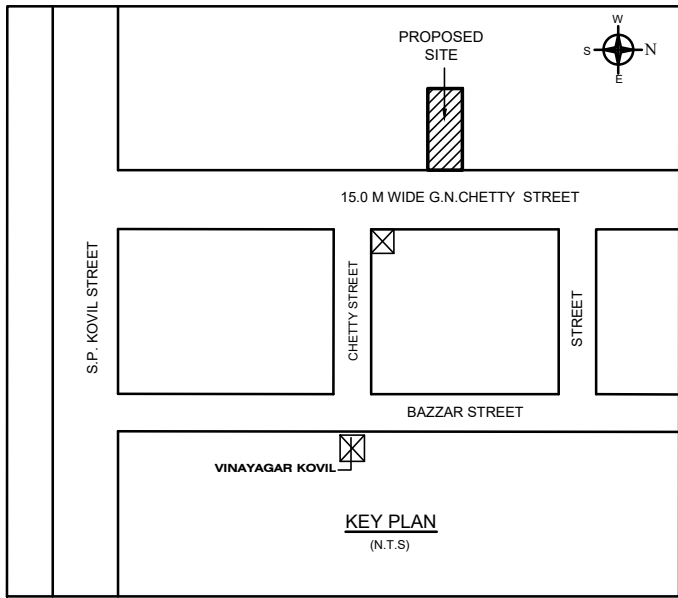


PLAN SHOWING THE EXISTING BUILDING TO BE DEMOLISHED AND PROPOSED CONSTRUCTION OF RESIDENTIAL BUILDING GROUND FLOOR + FIRST FLOOR WITH 5 DWELLINGS IN DOOR NO. 113 , G.N.CHEETY STREET IN GRAMA NATHAM S.NO. 862/11A2 , PATTA S.NO.976/8 , (PATTA NO. 1227) OF ARANI VILLAGE & TOWN PANCHAYAT , PONNERI TALUK , THIRUVALLUR DISTRICT.

ALL MEASUREMENT ARE IN METRE SCALE:1"=8'0"(OR)1:100.

AREA STATEMENT:	
PLOT EXTENT	: 292.64 Sqm
GROUND FLOOR AREA	: 135.07 Sqm
FIRST FLOOR AREA	: 97.00 Sqm
TOTAL FLOOR AREA	: 232.07 Sqm
COVERAGE	: 46.15% F.S.I : 0.79
HEAD ROOM AREA	: 13.42 Sqm

JOINERIES:	
MD	MAIN DOOR 1.00X2.13
D1	DOOR 0.91X2.13
D2	DOOR 0.76X2.13
O	OPENING 0.91X2.13
W1	WINDOW 1.83X1.22
W2	WINDOW 1.52X1.22
W3	WINDOW 0.91X0.91
V	VENTILATOR 0.75X0.61









COLOUR INDEX:	
PROPOSED	
BOUNDARY	
ROAD	
DEMOLITION	

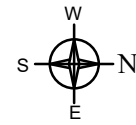

K.RAMAMOORTHY
OWNER



SITE PLAN
SCALE = 1:100

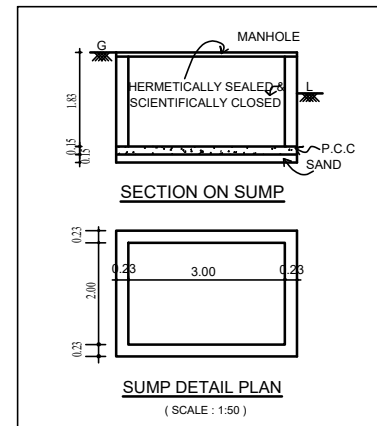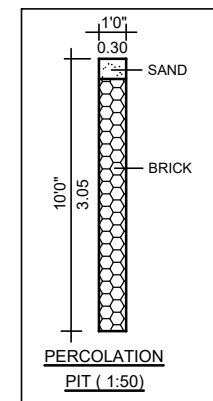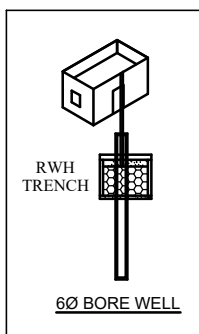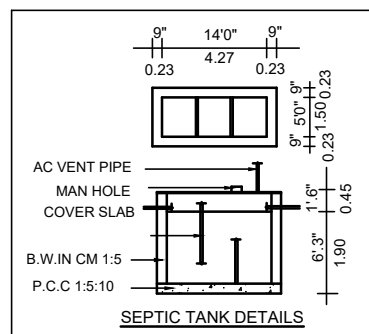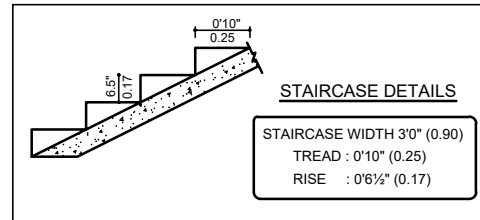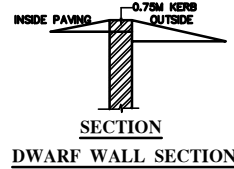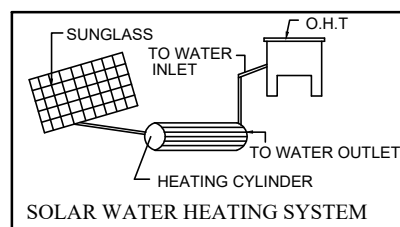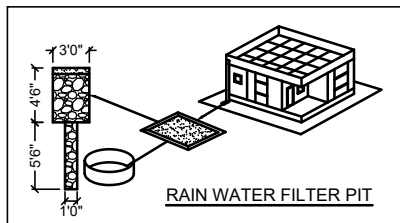

LICENCED SURVEYOR