

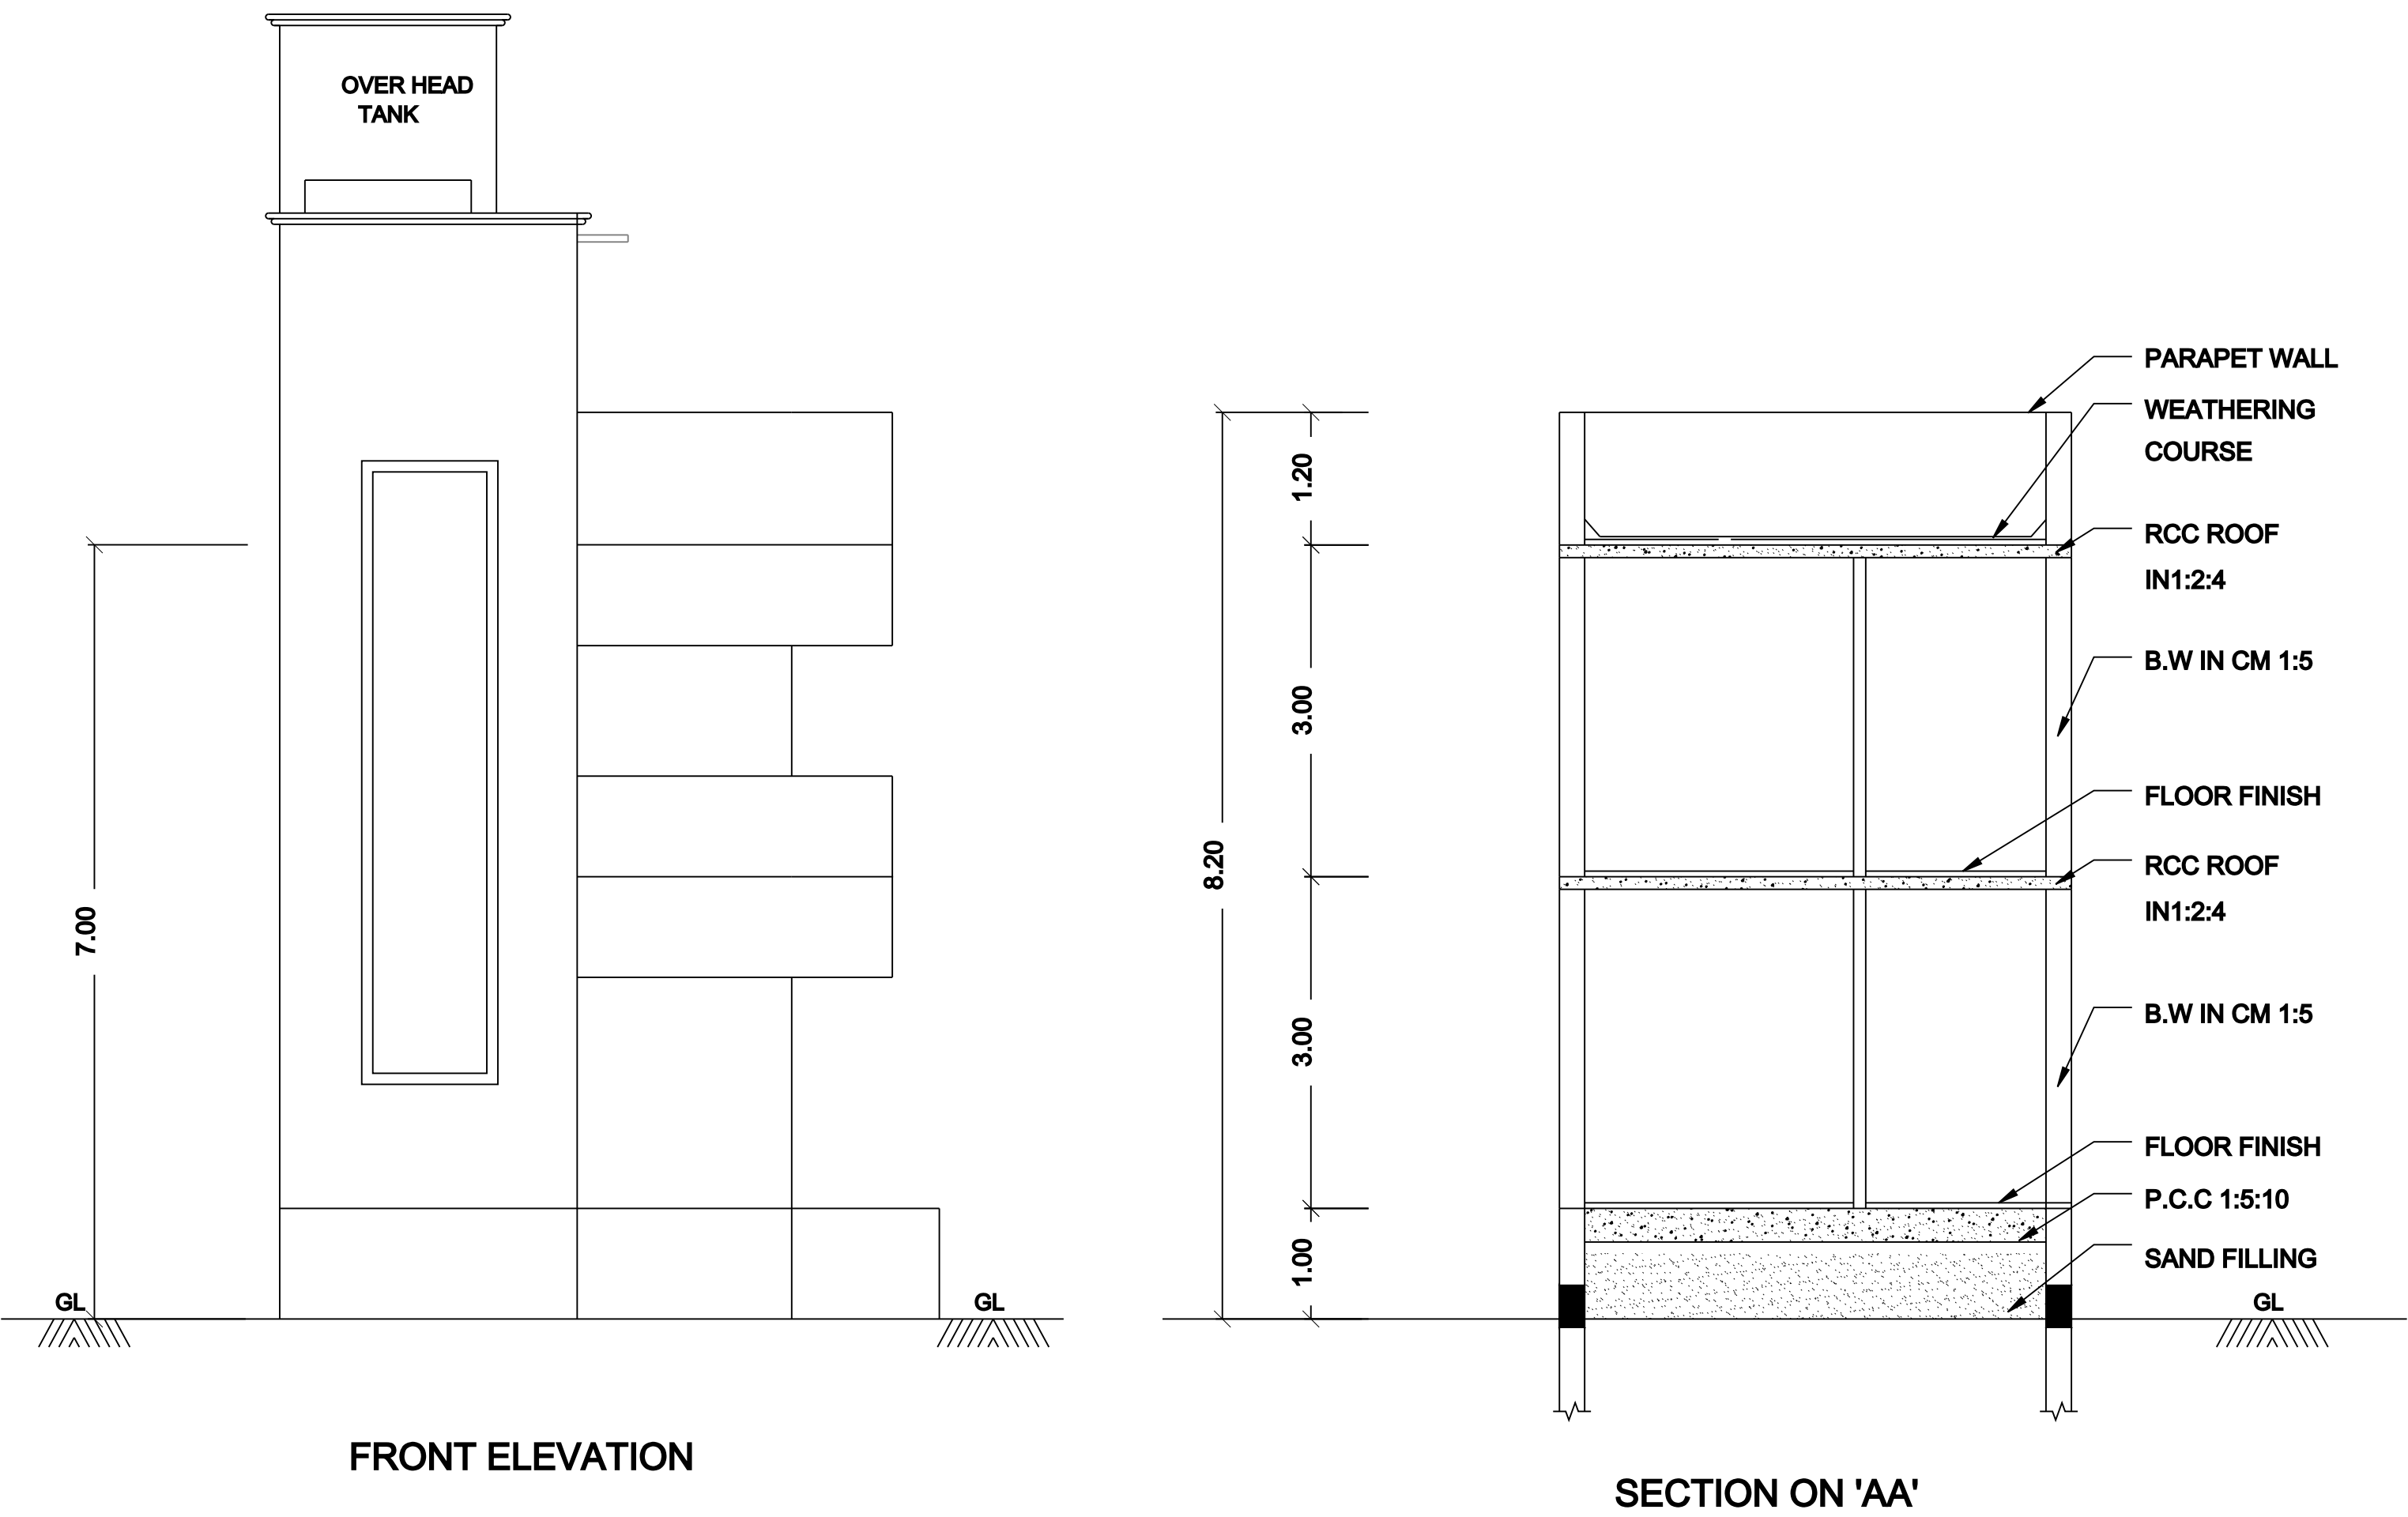
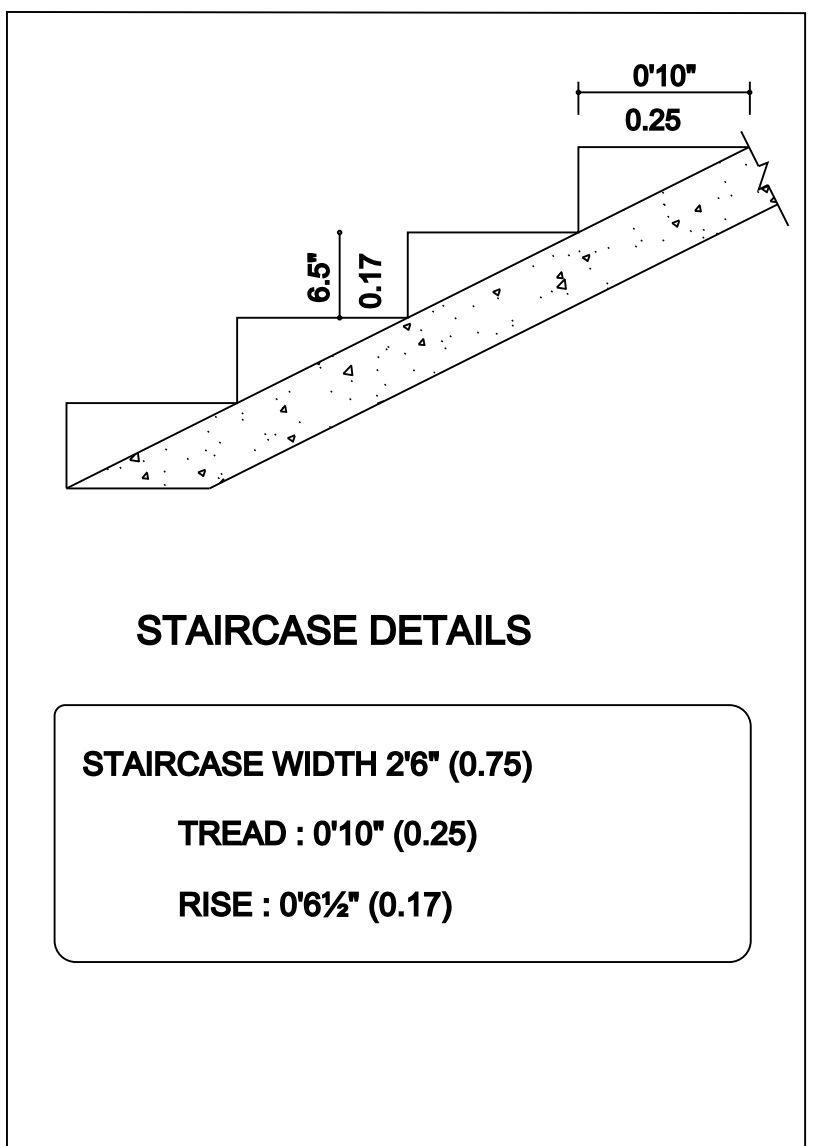
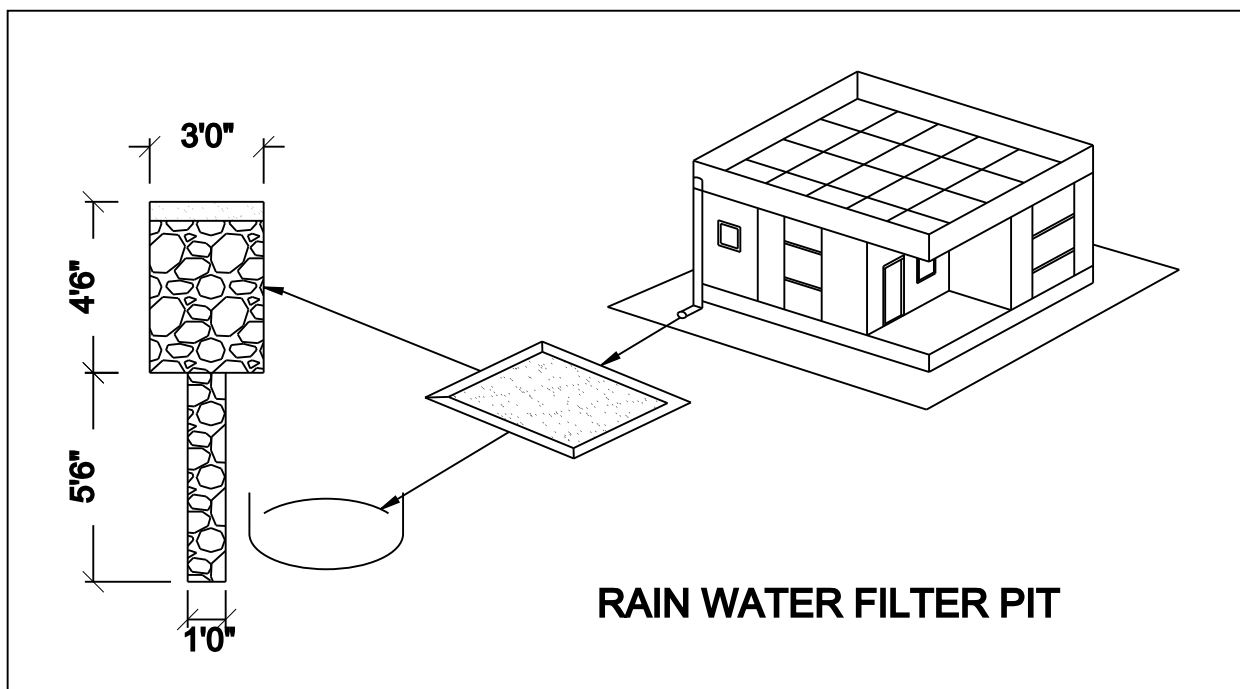
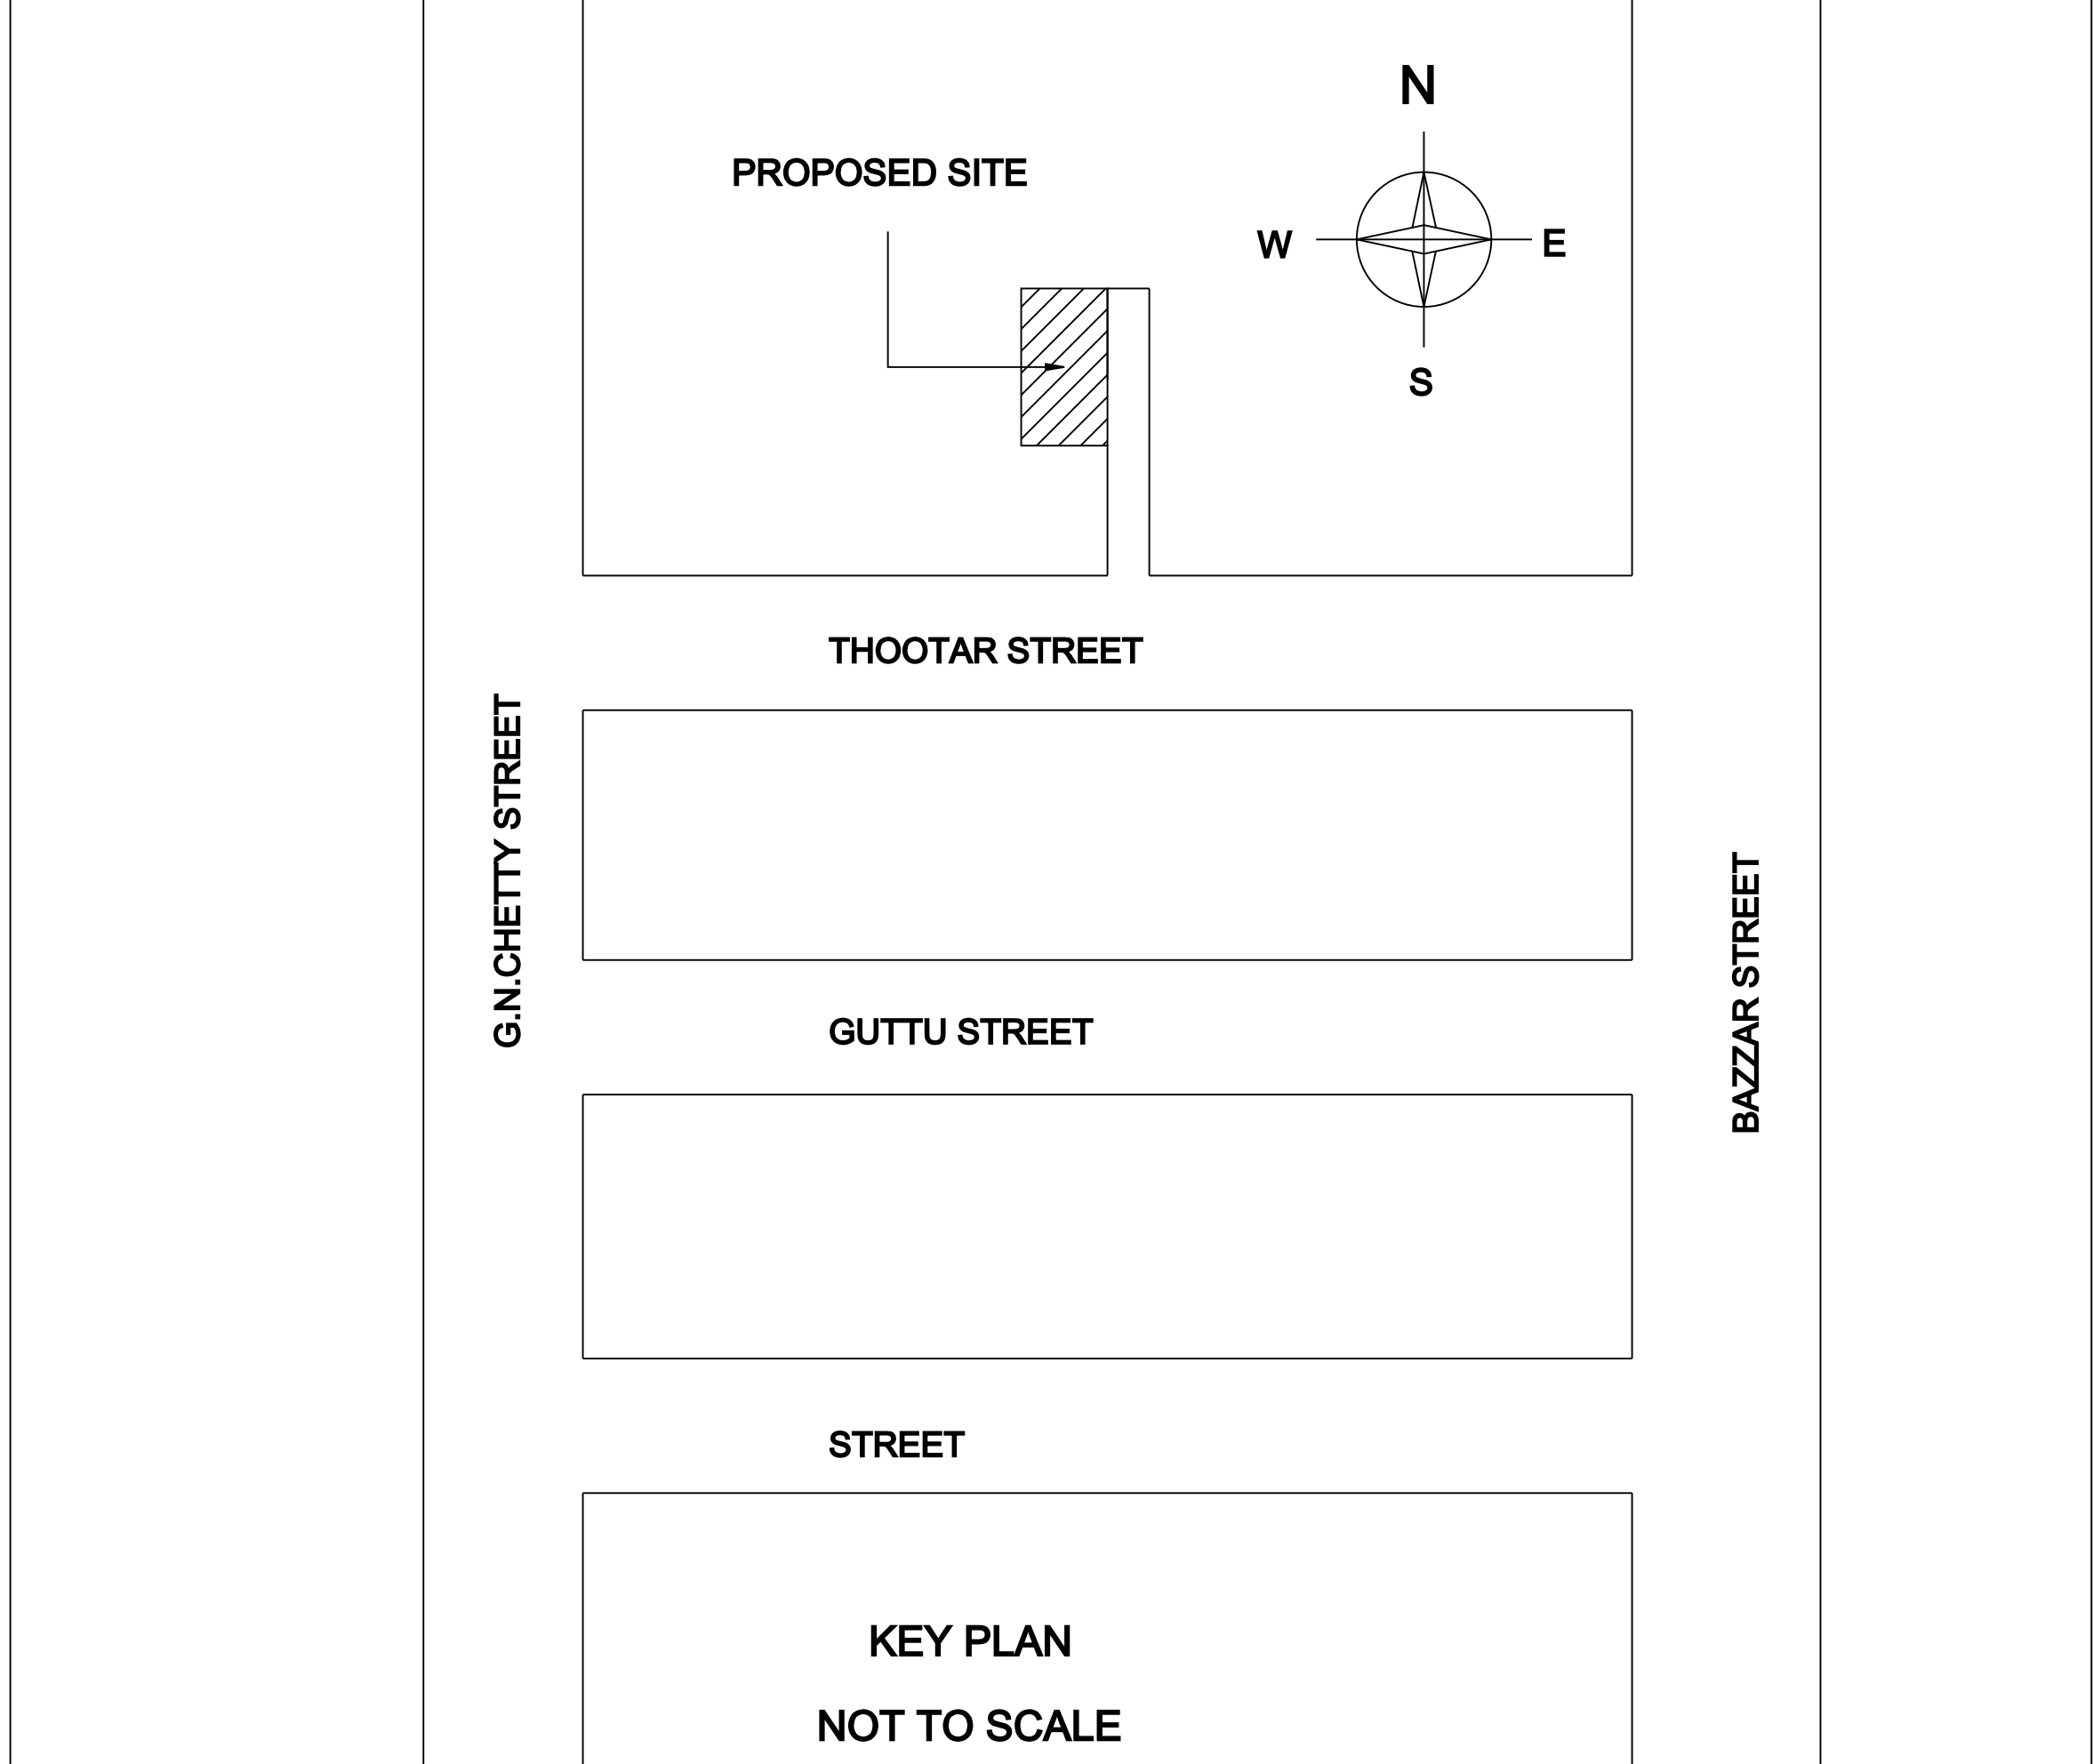
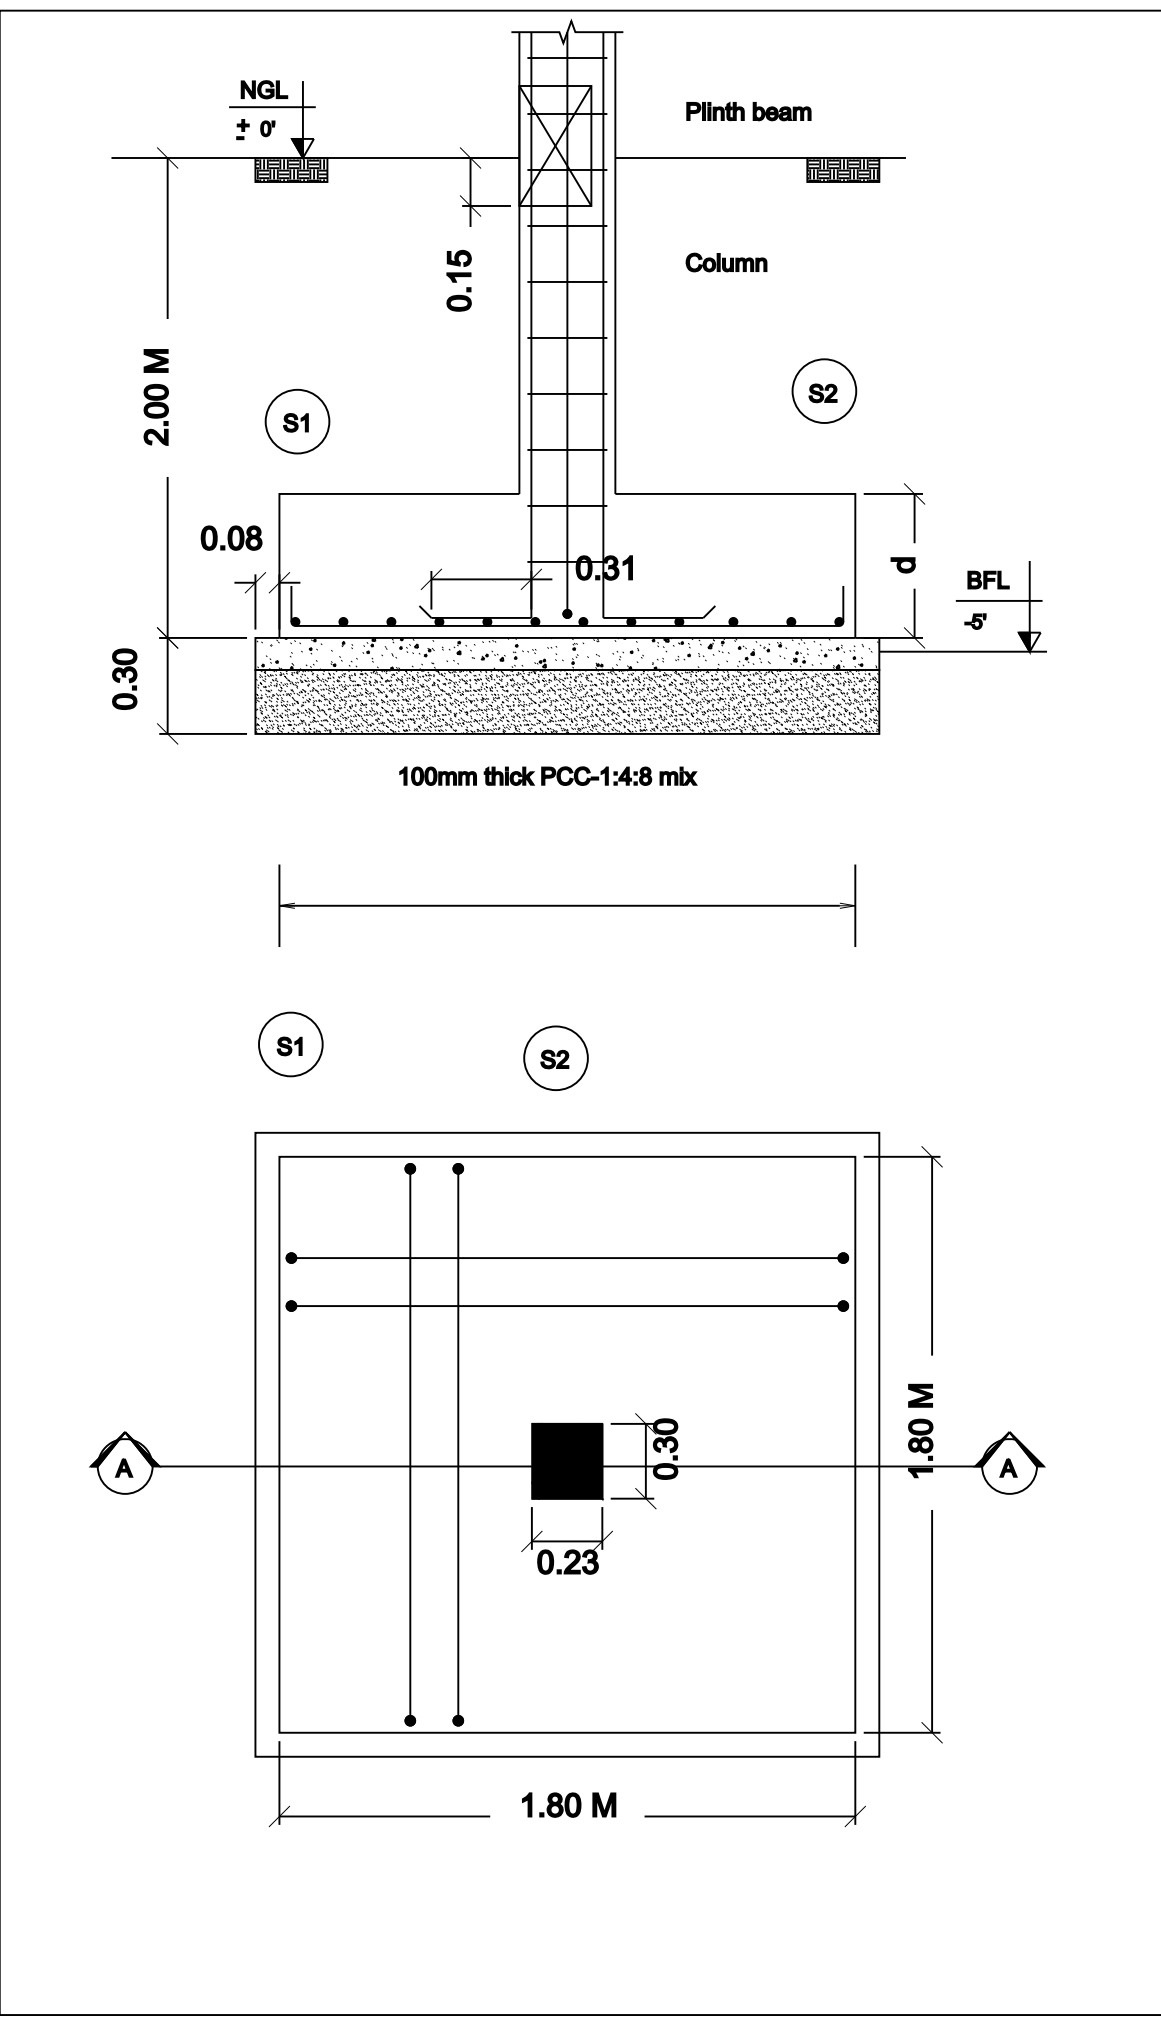
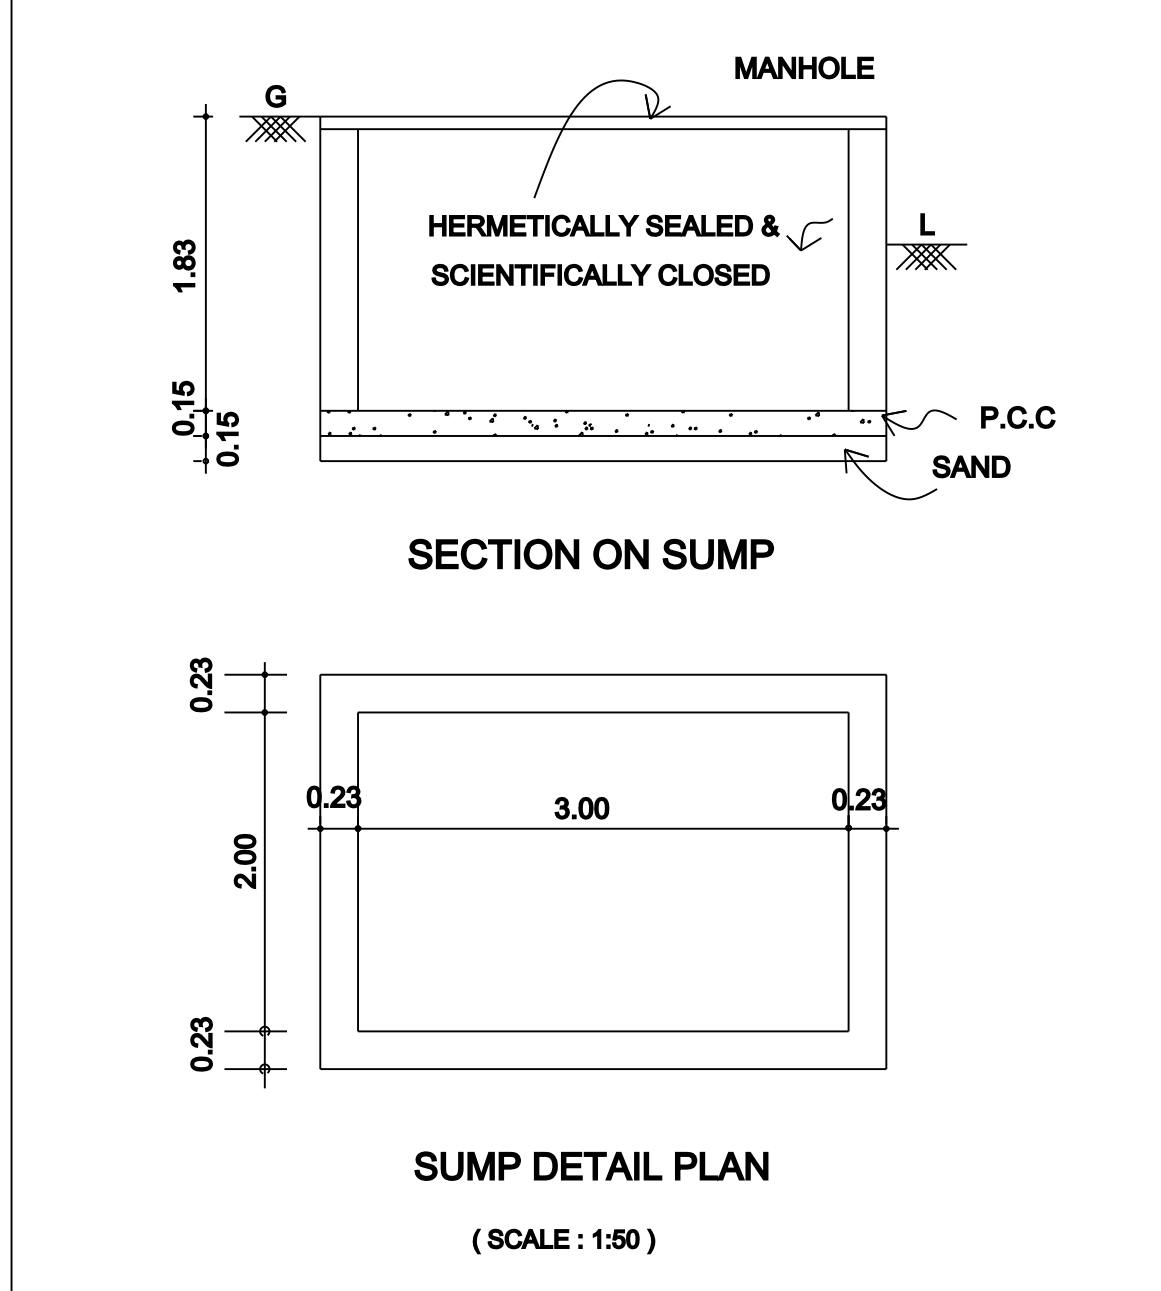
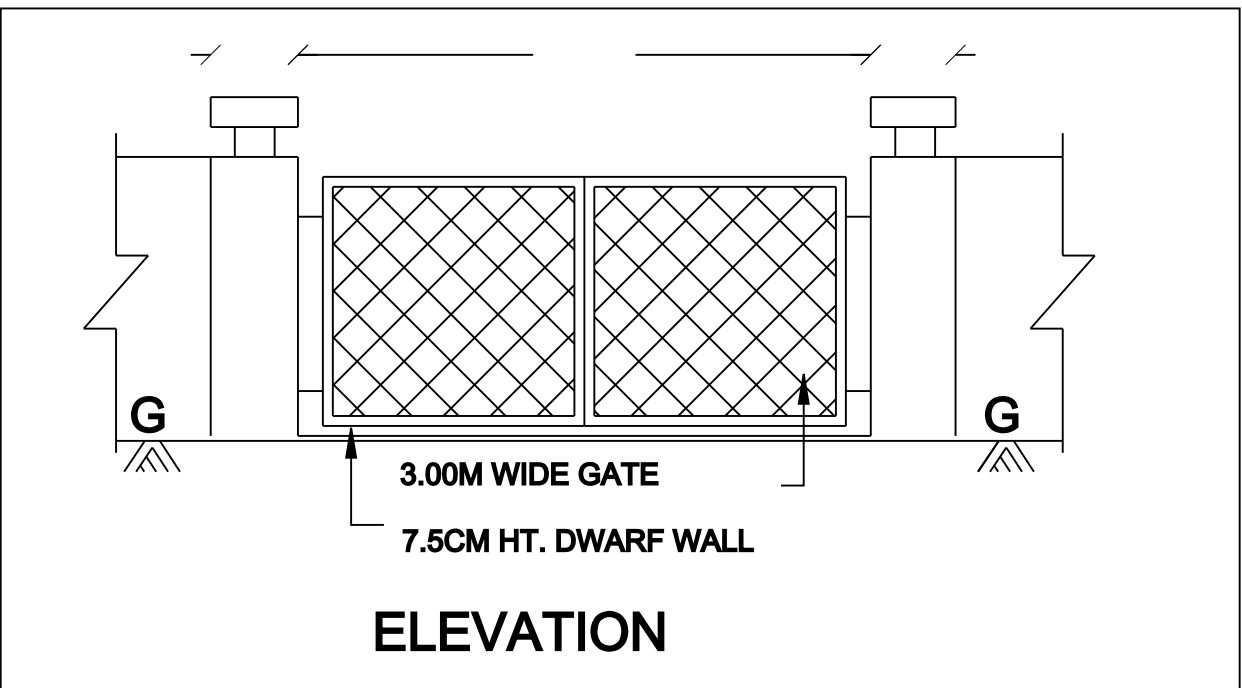
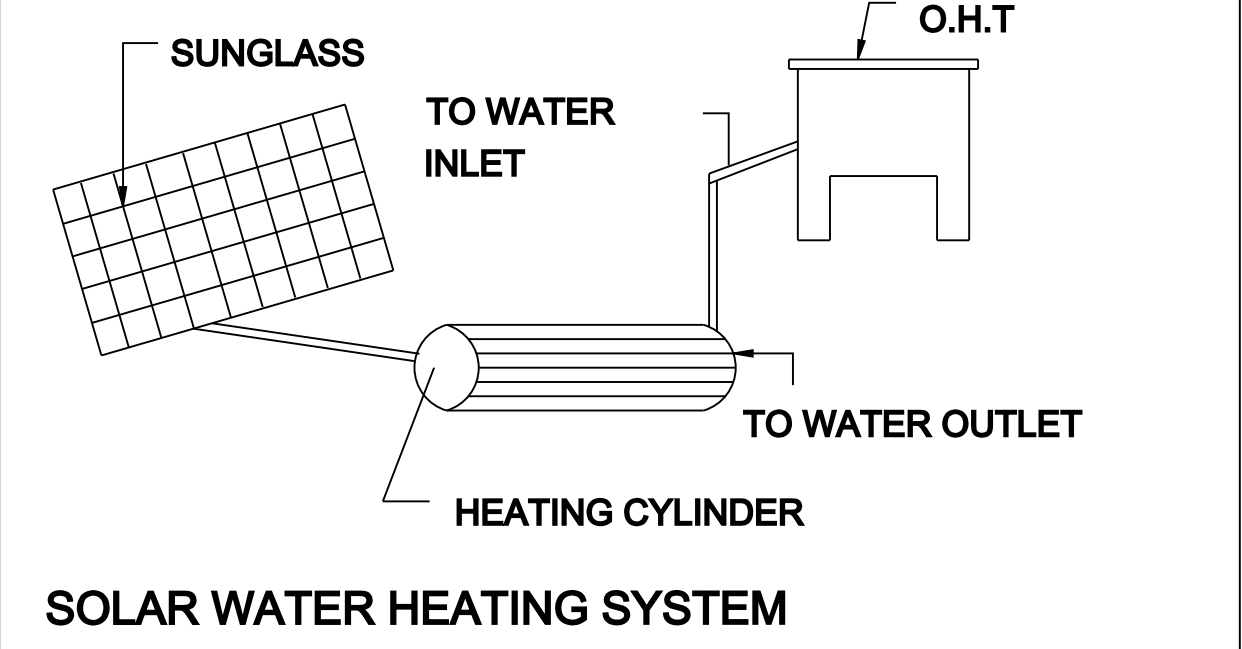
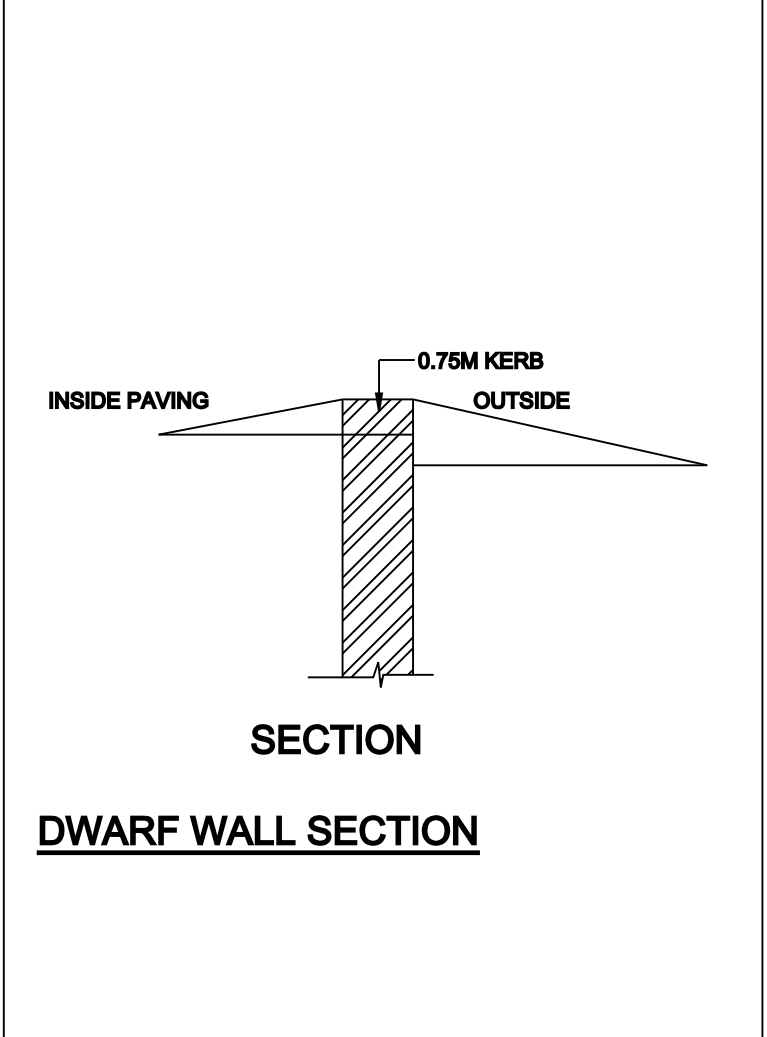
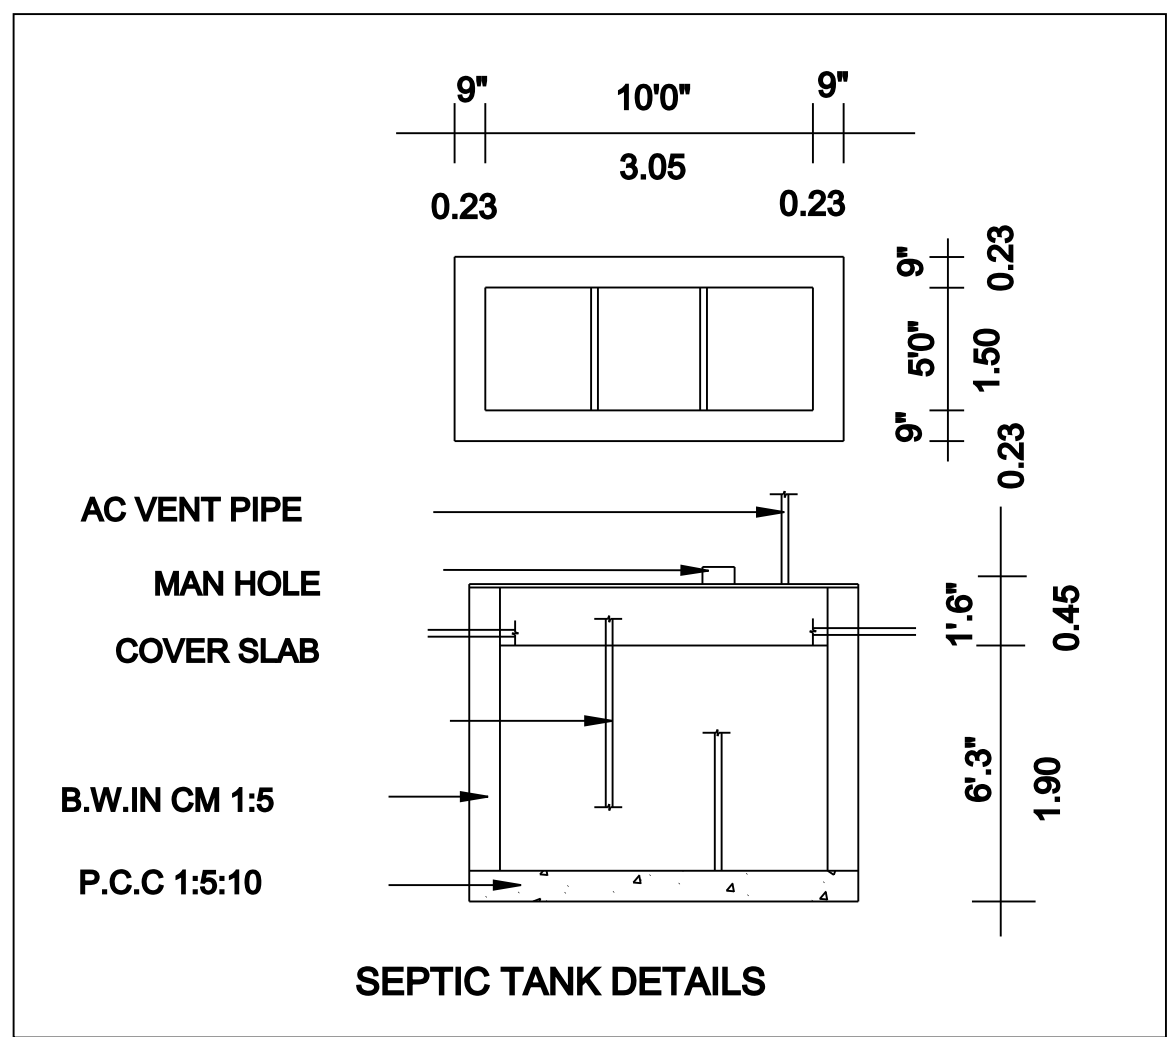
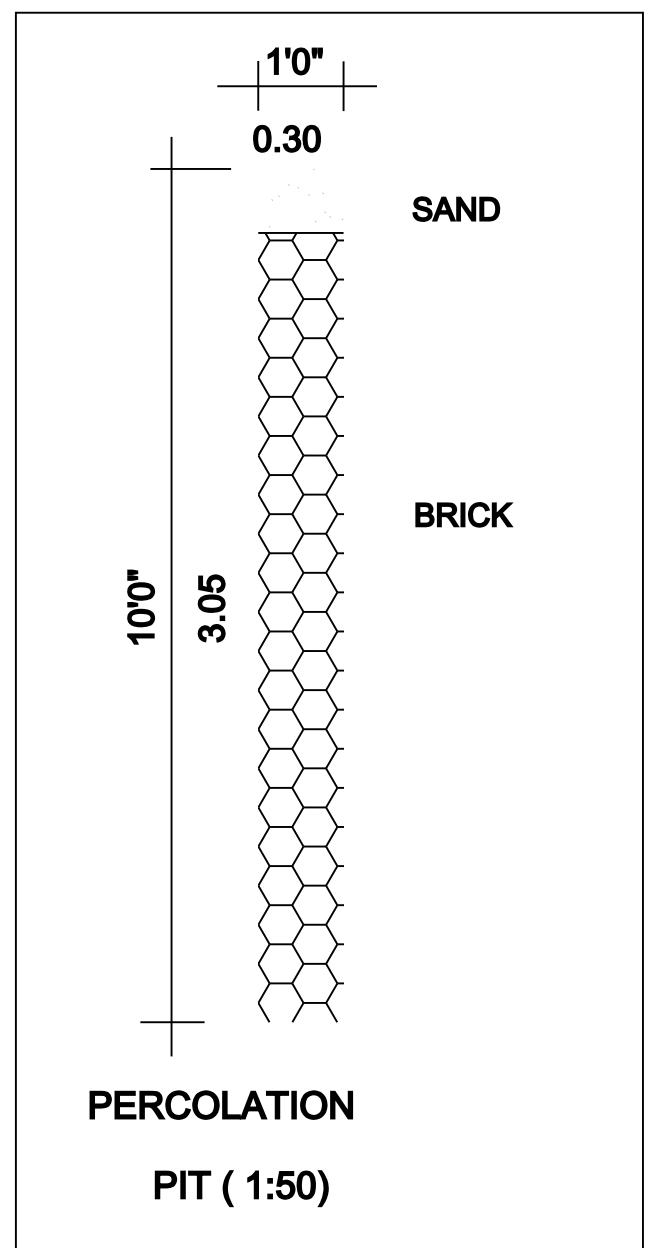


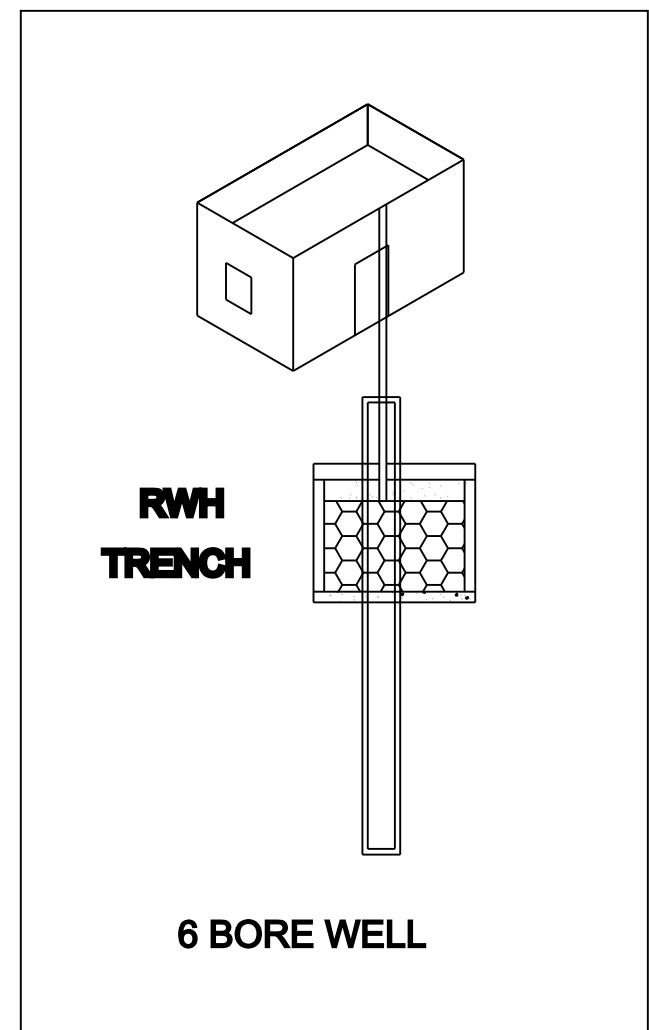

T.SRINIVASAN
HOUSE & LAND

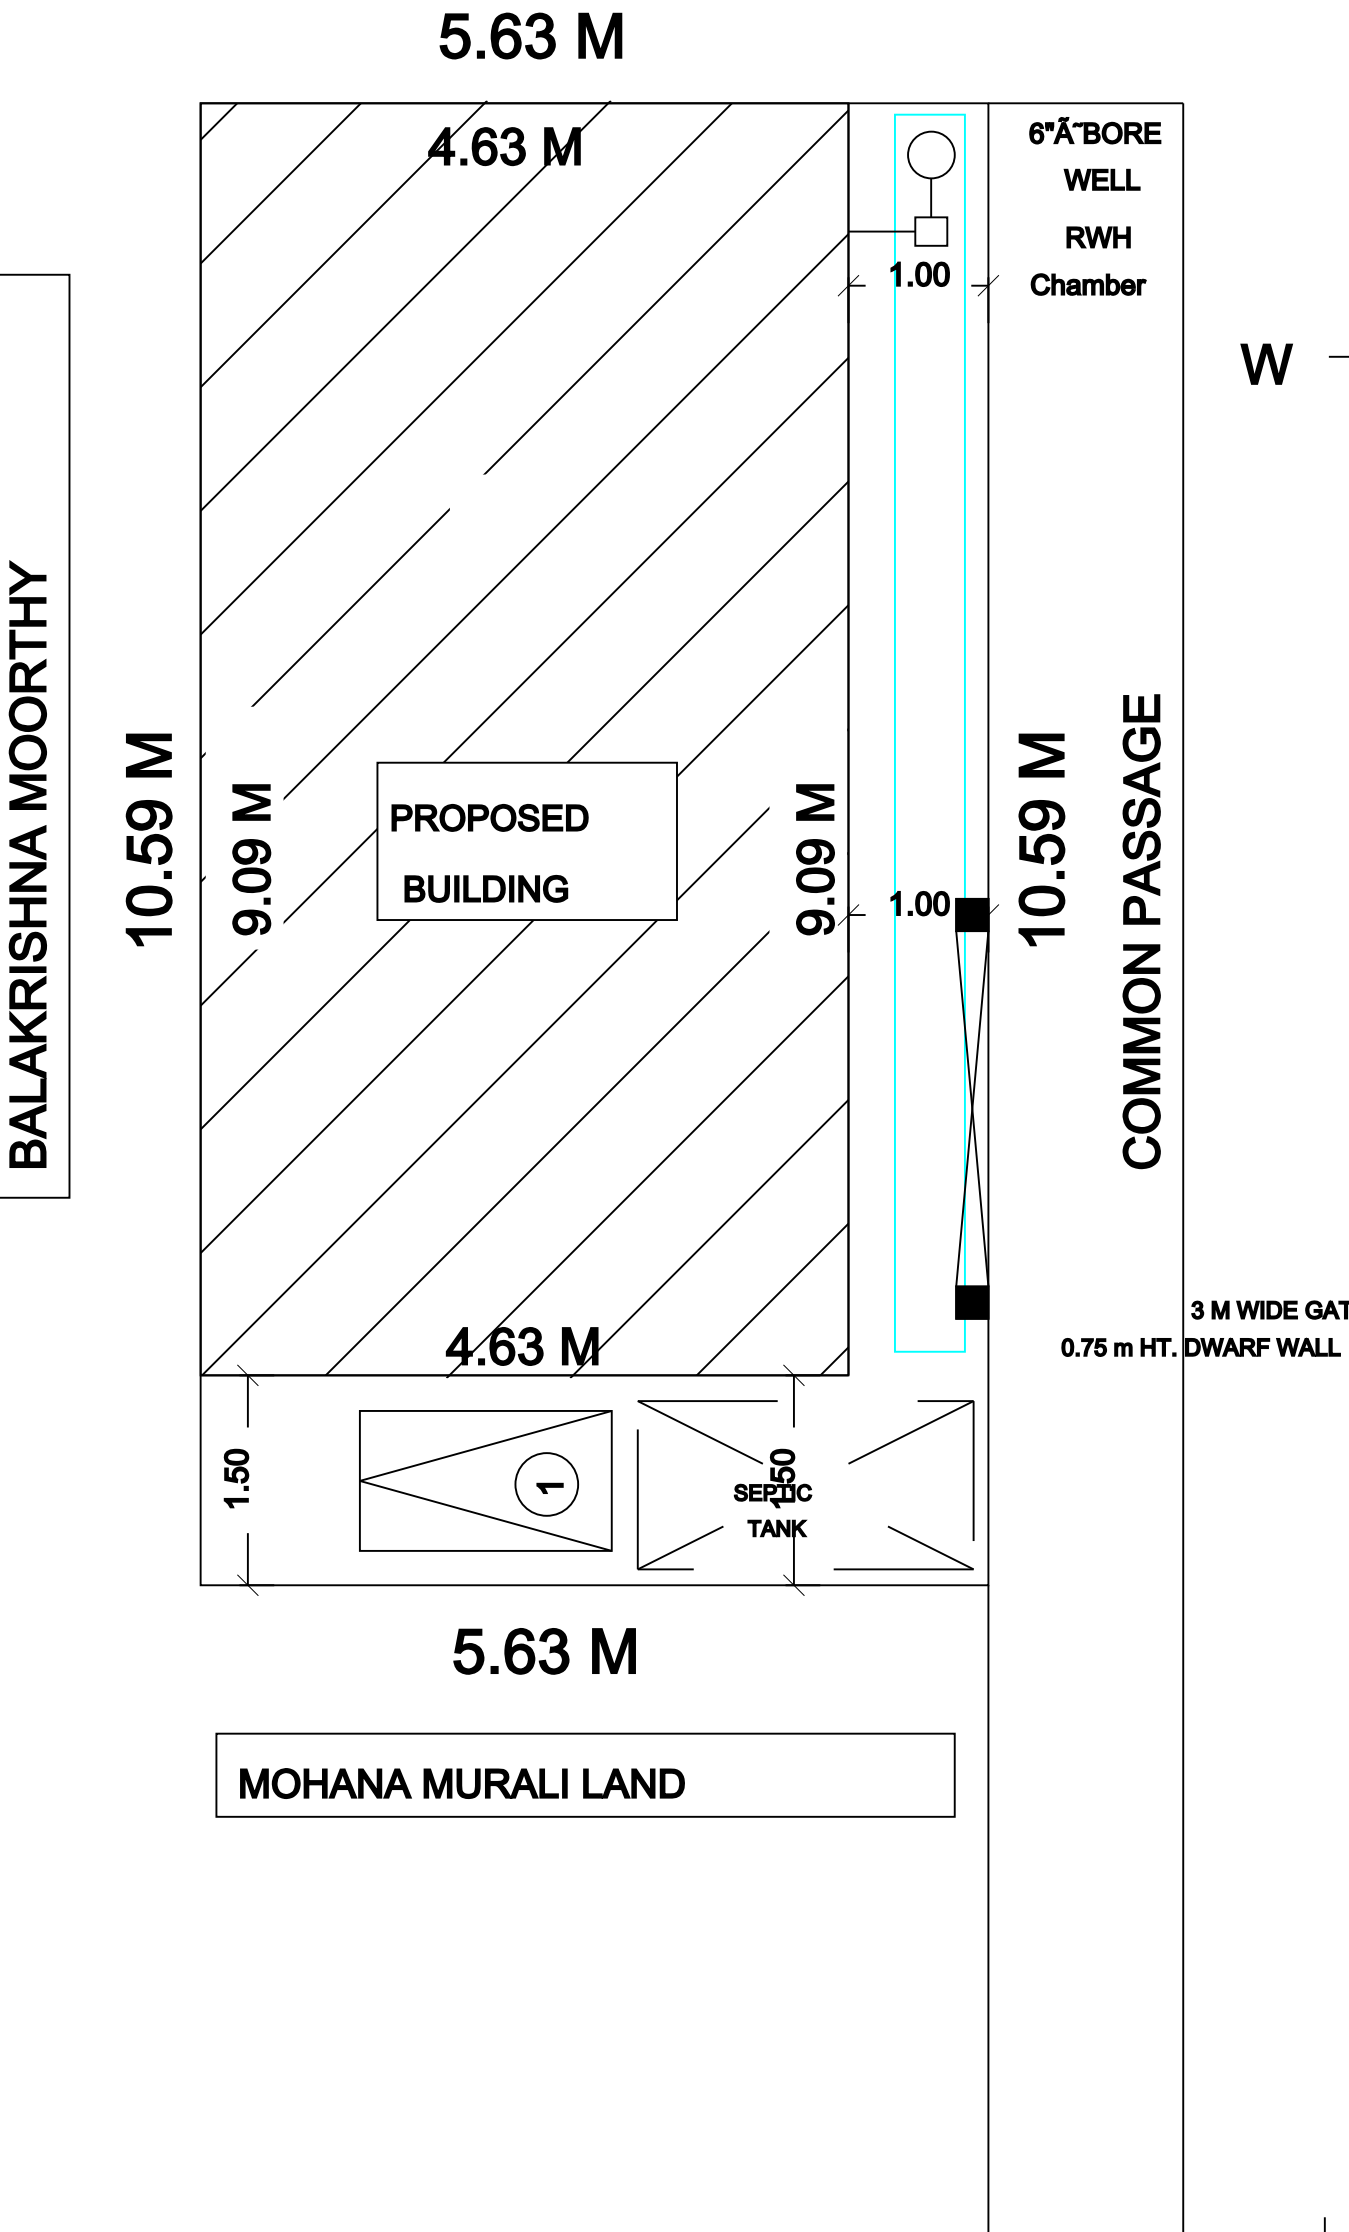

PLAN SHOWING PROPOSED CONSTRUCTION
OF RESIDENTIAL BUILDING GROUND FLOOR
AND FIRST FLOOR WITH 2 DWELLING UNITS
AT OLD S.NO. 862/1, NEW S.NO.970/6C,
AS PER PATTA NO.1695, PATTA S.NO.970/6C2,
THOOTAR STREET, ARANI VILLAGE & ,
TOWN PANCHAYAT, PONNERI TALUK,
SHOLAVARAM UNION ,
THIRUVALLUR DISTRICT.

ALL MEASUREMENT ARE IN METRE SCALE 1"=50'(OR) 1:100.

AREA STATEMENT:

PLOT EXTENT :

AS PER PATTA : 59.00 Sqm

AS PER DOCUMENT : 59.75 Sqm

GROUND FLOOR AREA : 42.08 Sqm

FIRST FLOOR AREA : 42.08 Sqm

TOTAL FLOOR AREA : 84.16 Sqm

COVERAGE : 70.00%

F.S.I : 1.41

HEAD ROOM AREA : 6.54 Sqm

COMMON PASSAGE AREA : 9.29 Sqm

JOINERIES:

MD MAIN DOOR 1.00X2.13

D1 DOOR 0.91X2.13

D2 DOOR 0.76X2.13

O OPENING 0.91X2.13

W1 WINDOW 1.83X1.22

W2 WINDOW 1.52X1.22

W3 WINDOW 0.91X0.91


V VENTILATOR 0.75X0.61

COLOUR INDEX:

PROPOSED


BOUNDARY

ROAD

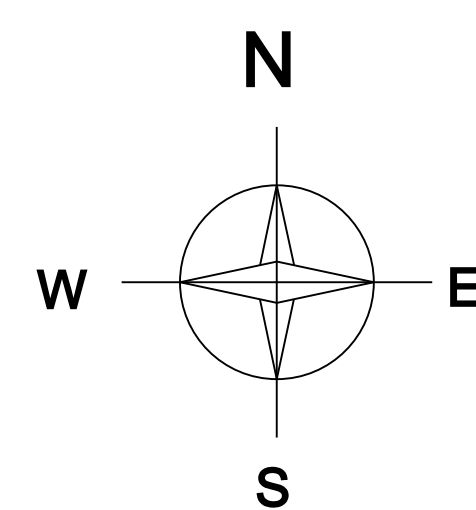


T.KUMAR
OWNER


LICENCED SURVEYOR

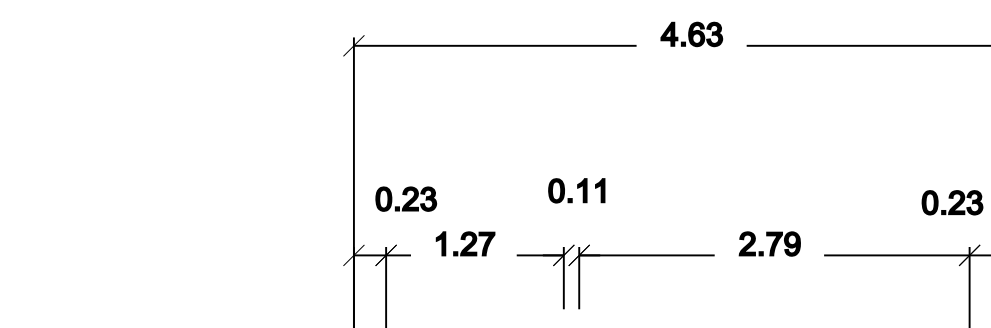

GROUND FLOOR PLAN

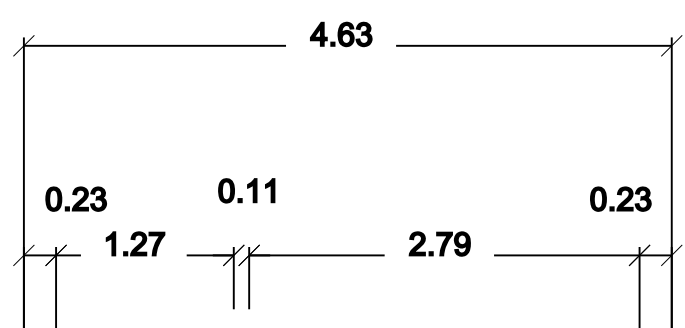

FIRST FLOOR PLAN

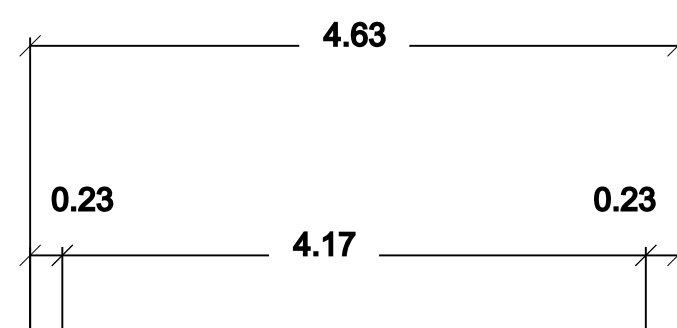

OPEN TERRACE PLAN