




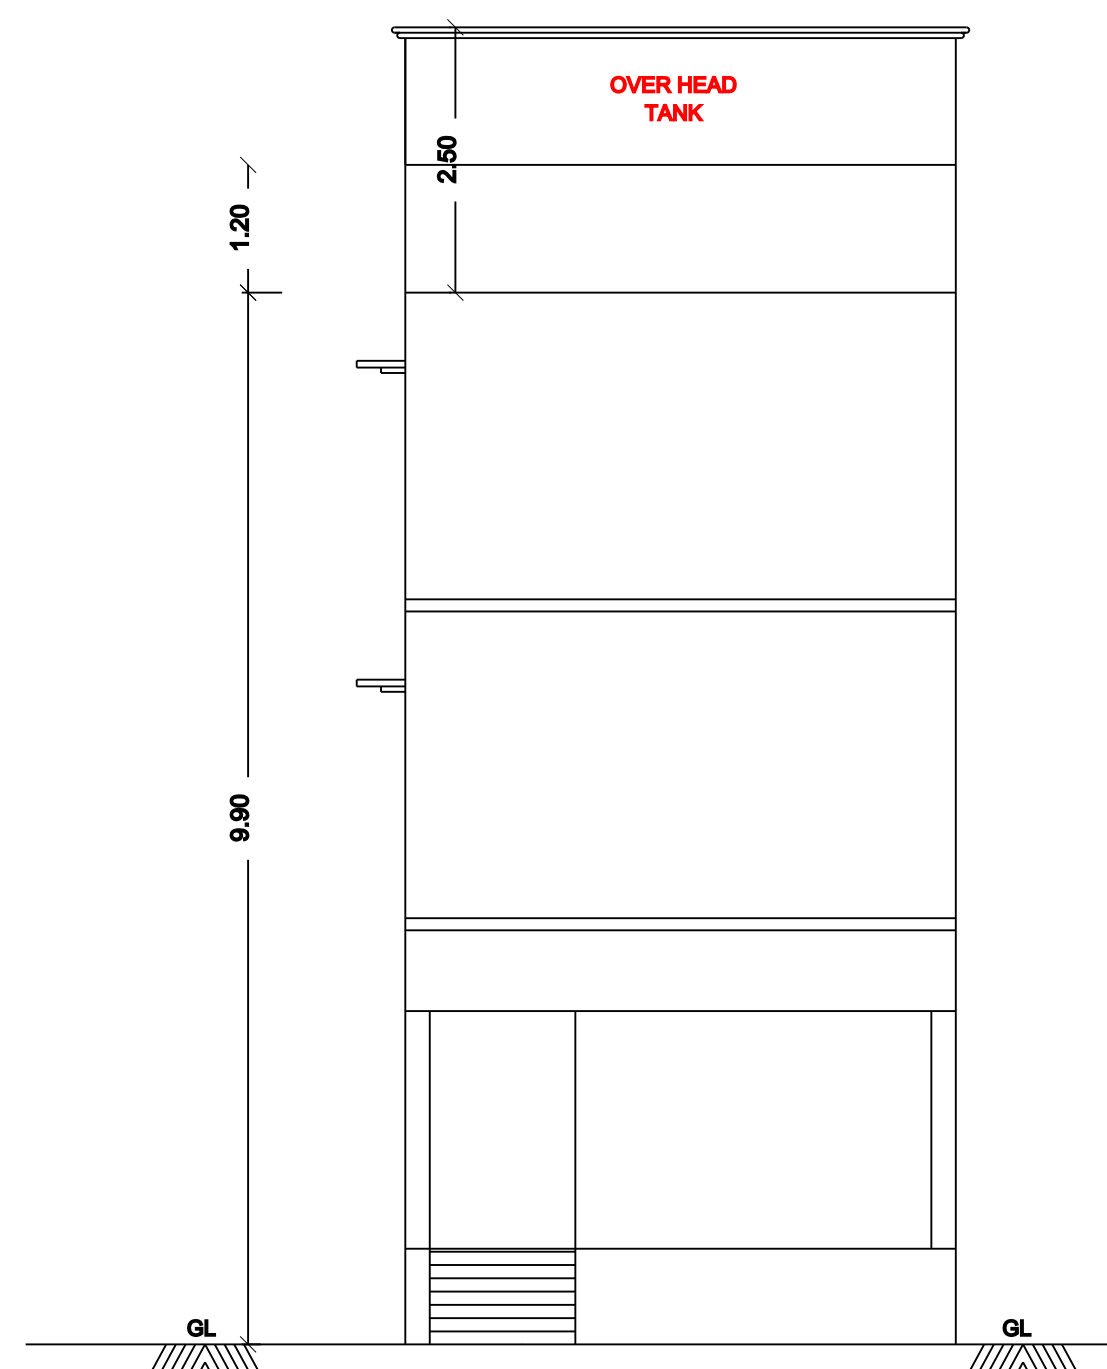


FRONT ELEVATION

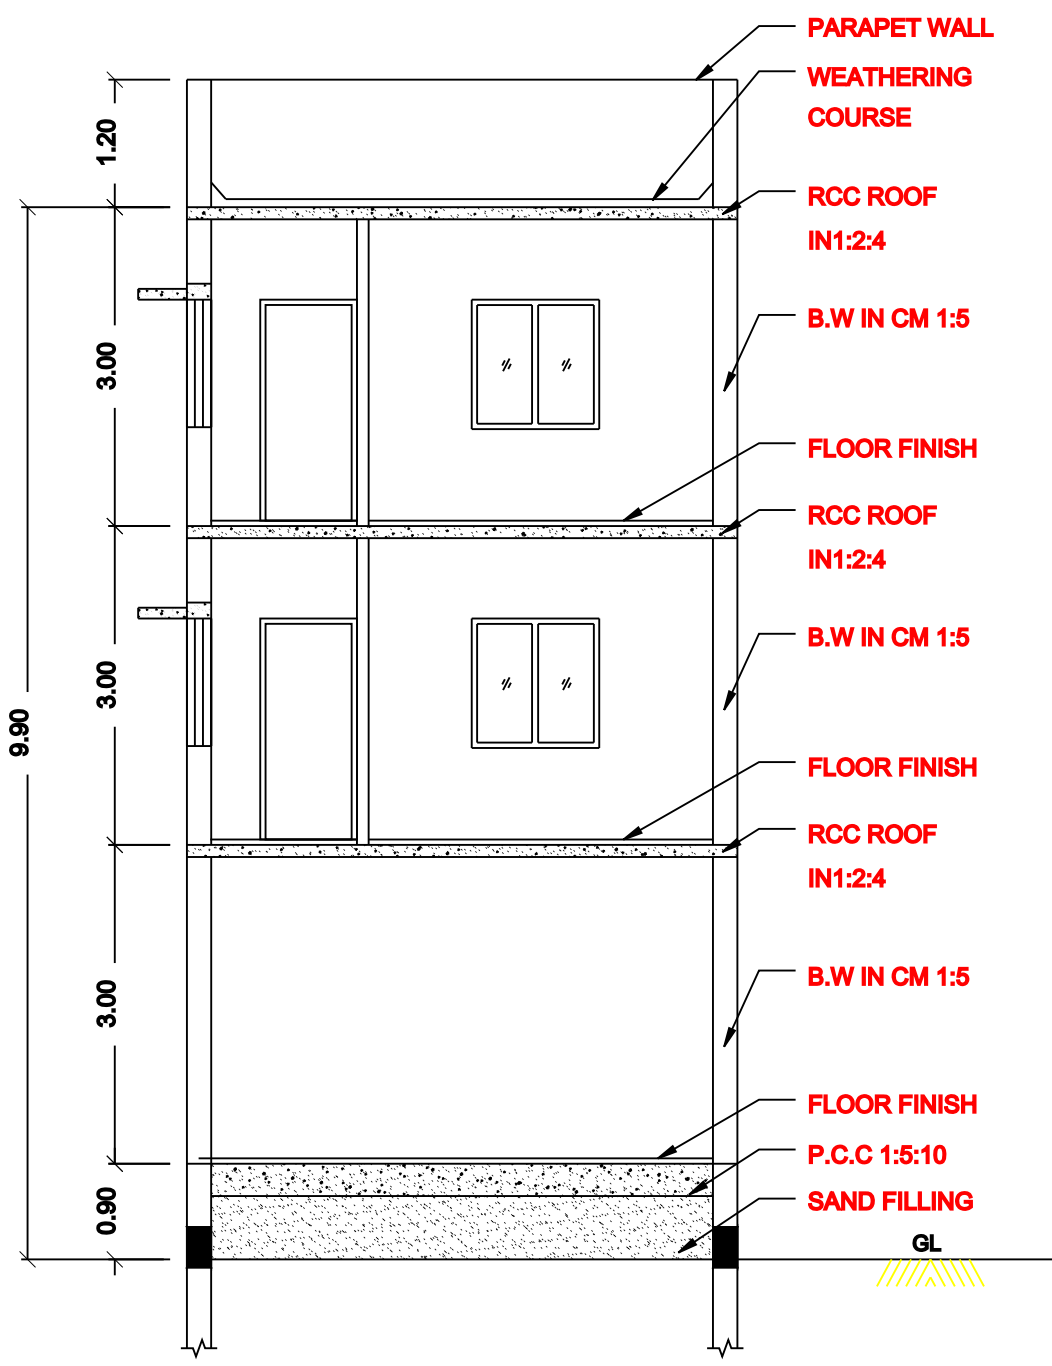

SECTION - AA'

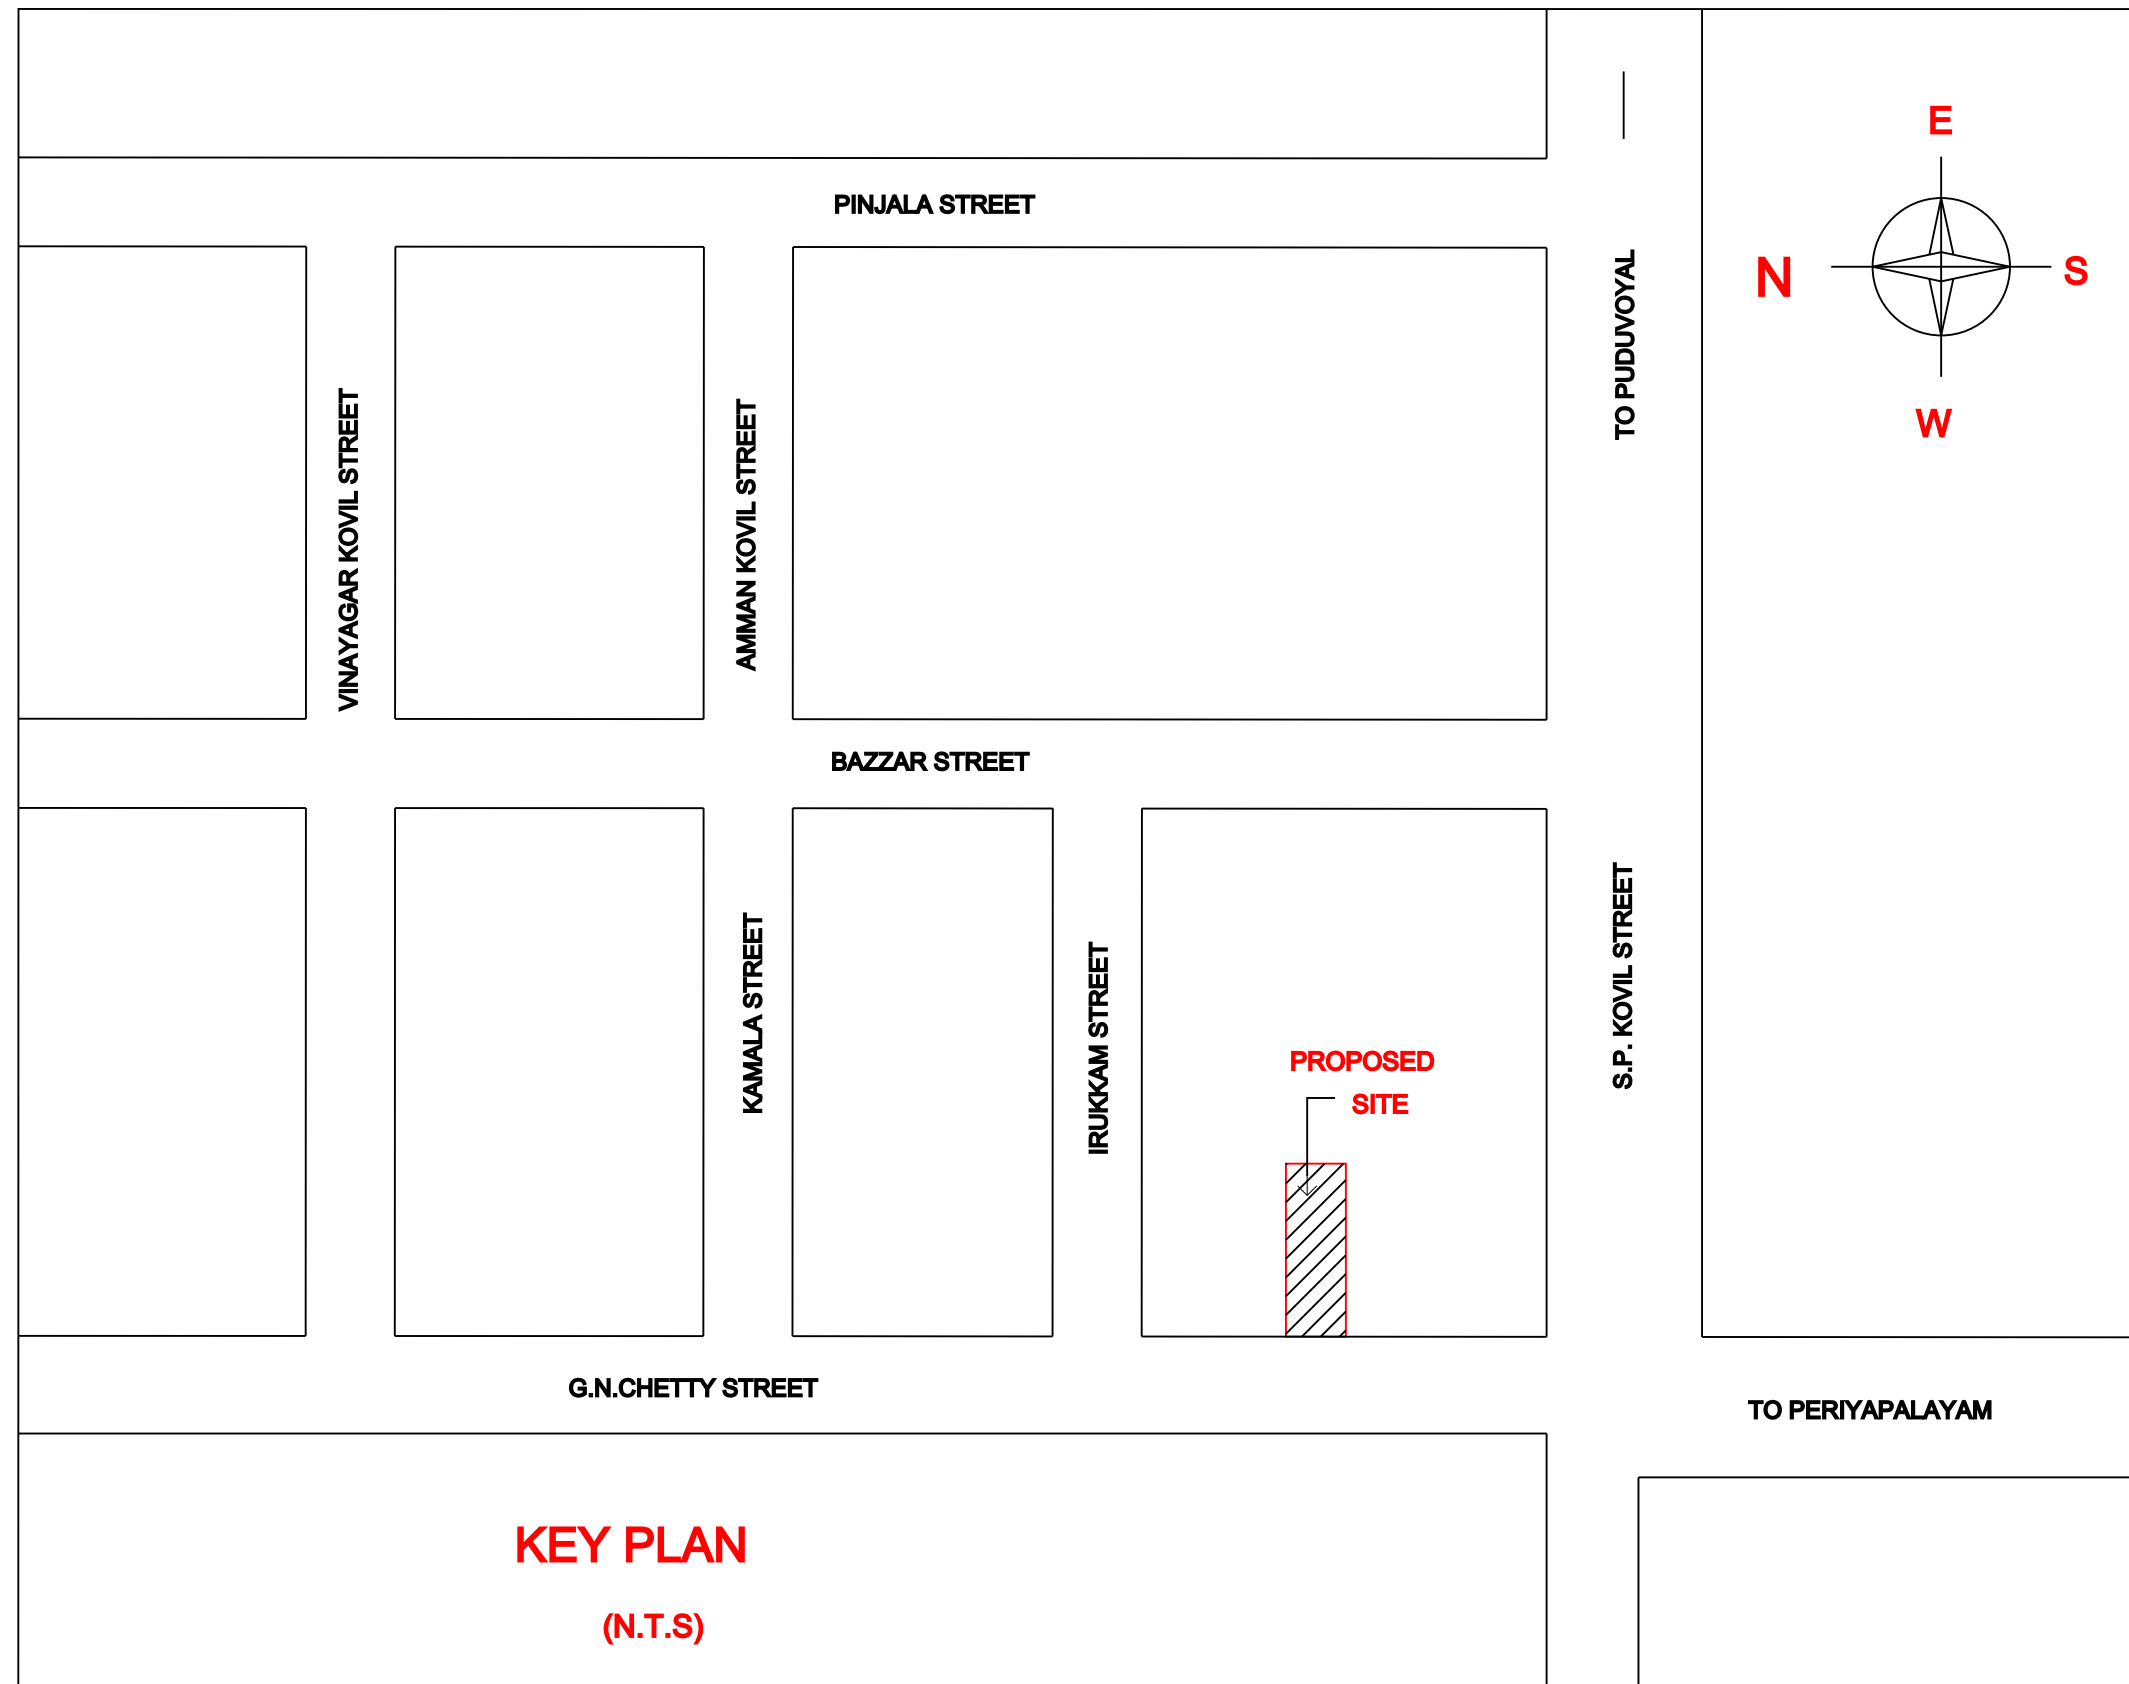

KEY PLAN
(N.T.S)

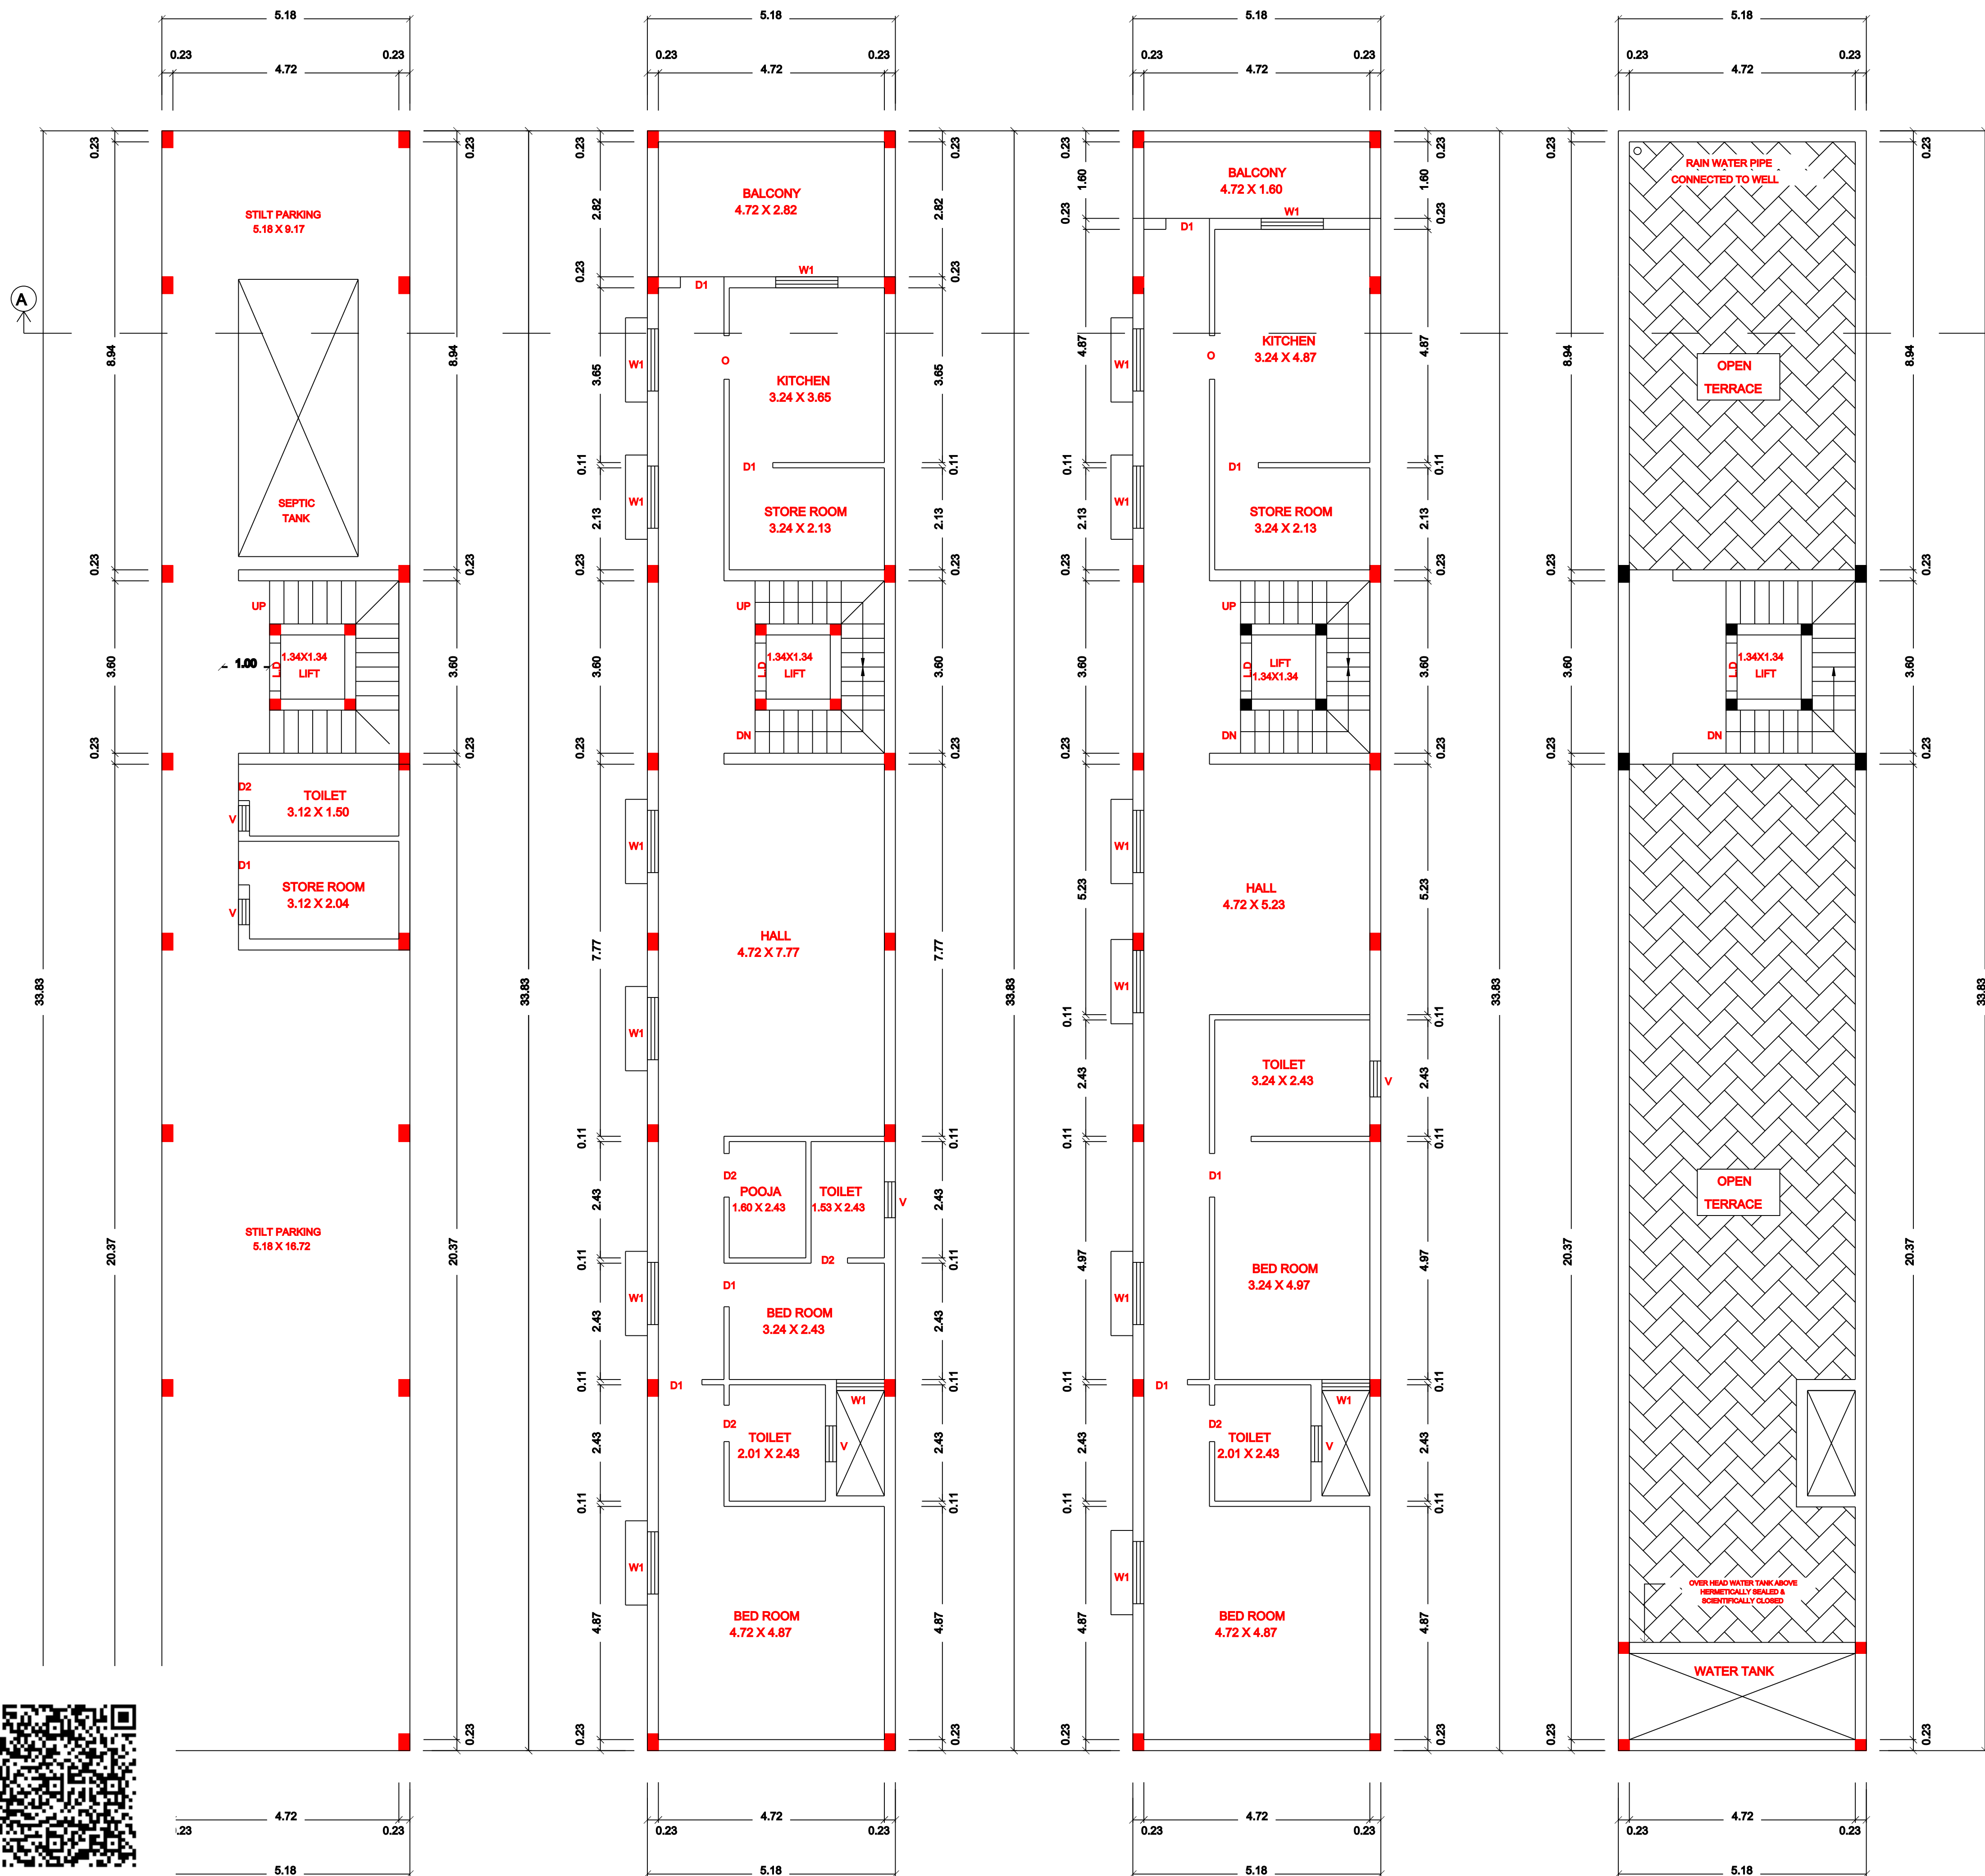


STILT_FLOOR_PLAN



FIRST_FLOOR_PLAN

SECOND_FLOOR_PLAN


TERRACE_FLOOR_PLAN

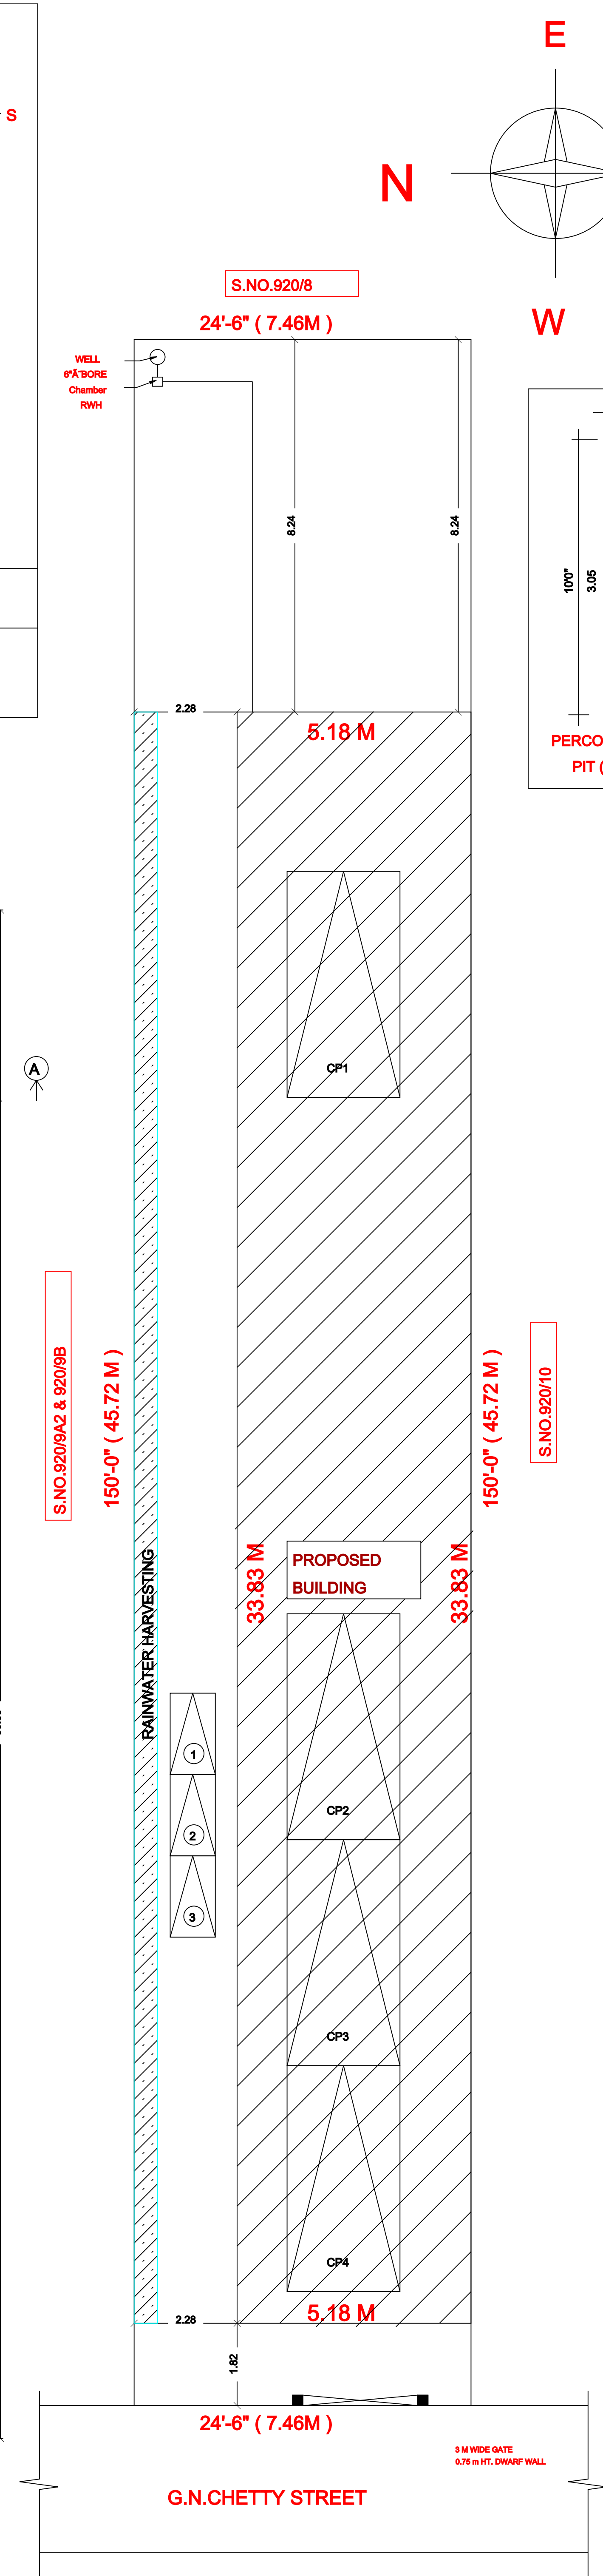


SITE PLAN
SCALE 1 : 100

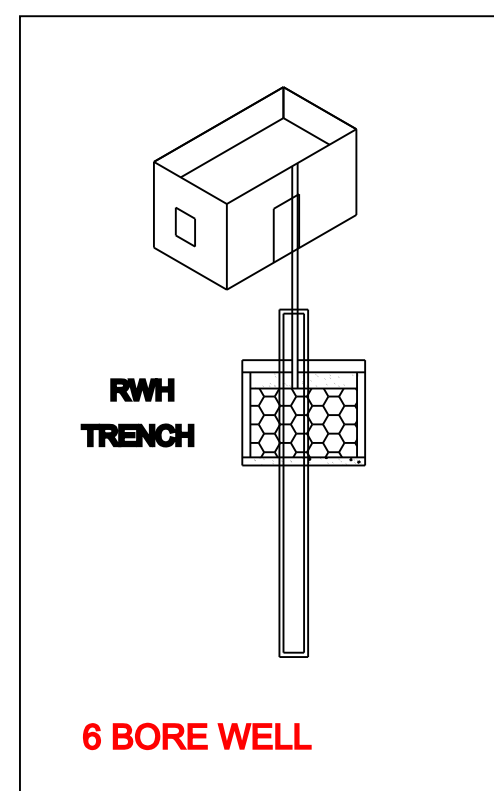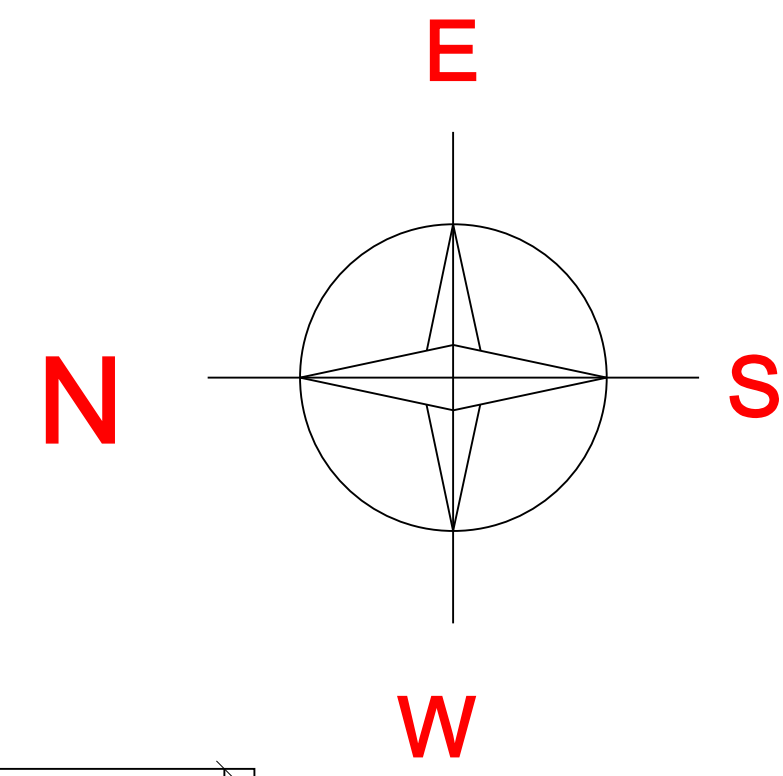


6 BORE WELL

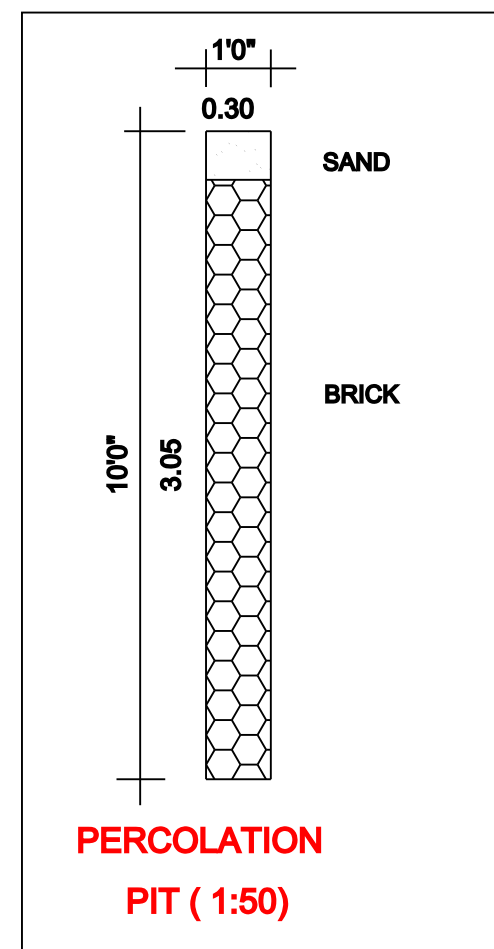


PERCOLATION
PIT (1:50)

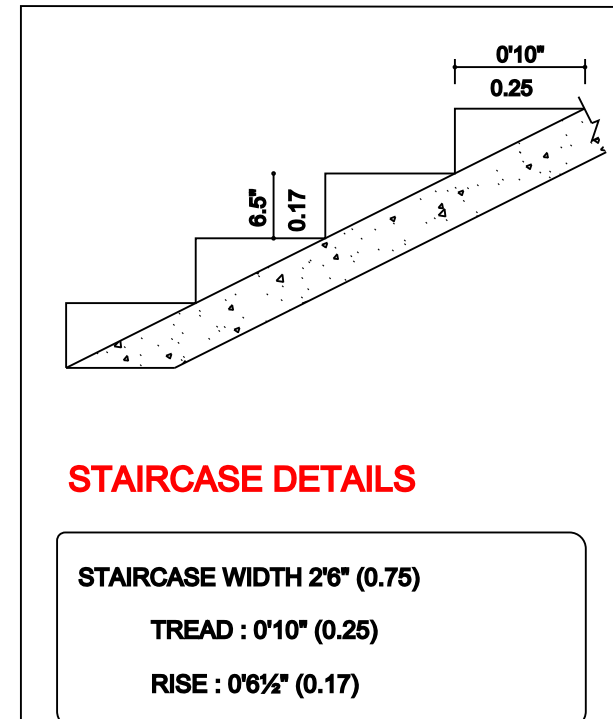


STAIRCASE DETAILS

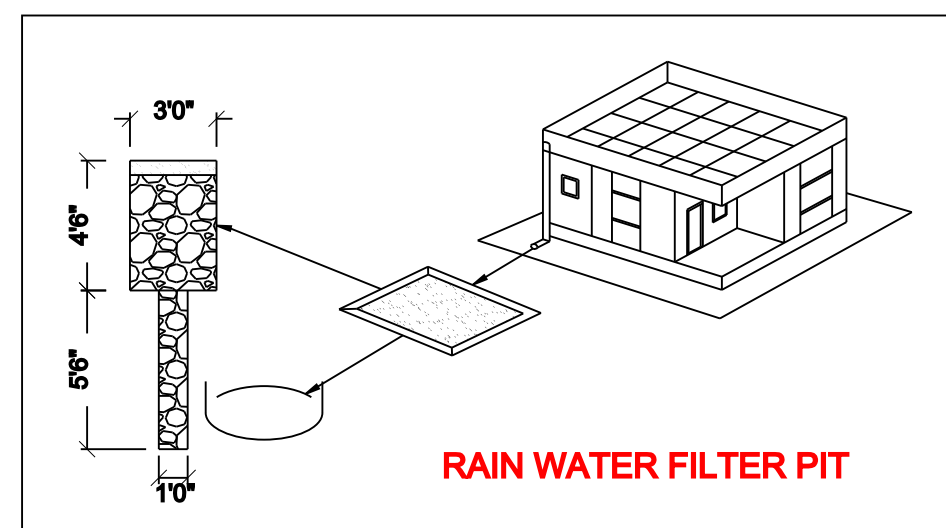


RAIN WATER FILTER PIT

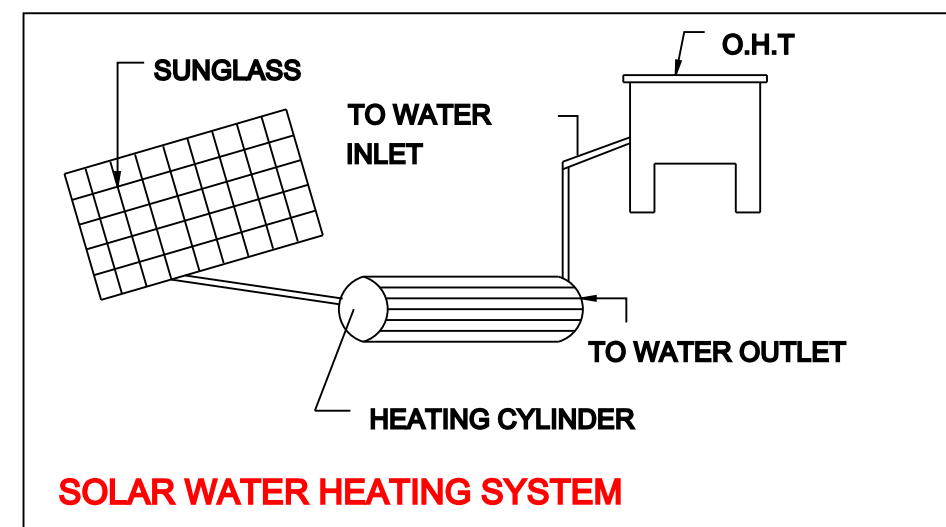


SOLAR WATER HEATING SYSTEM

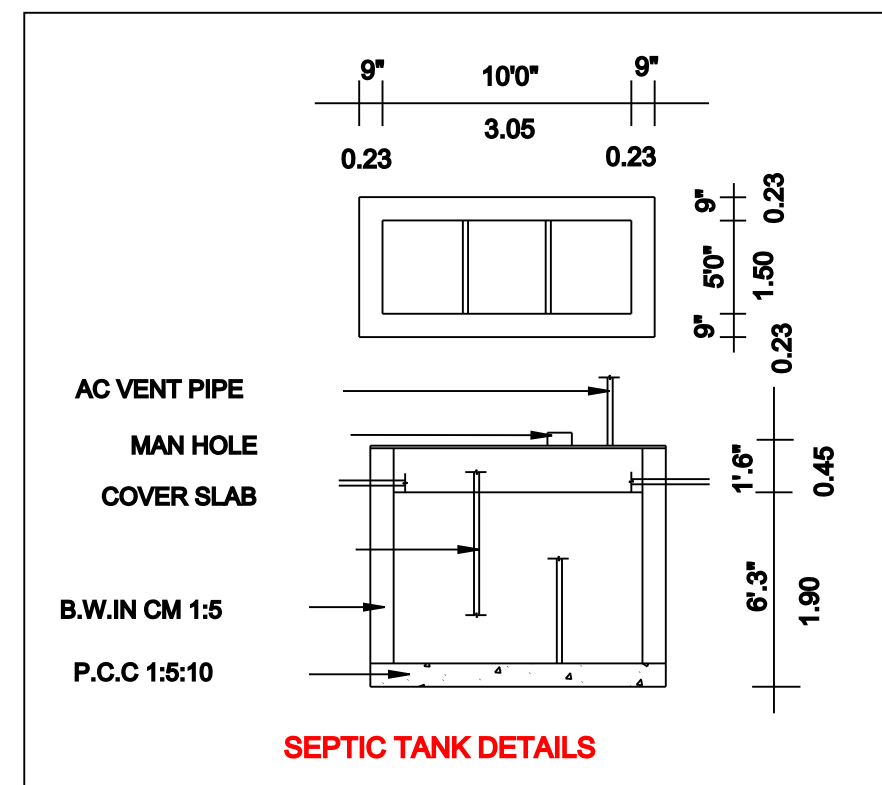

SEPTIC TANK DETAILS

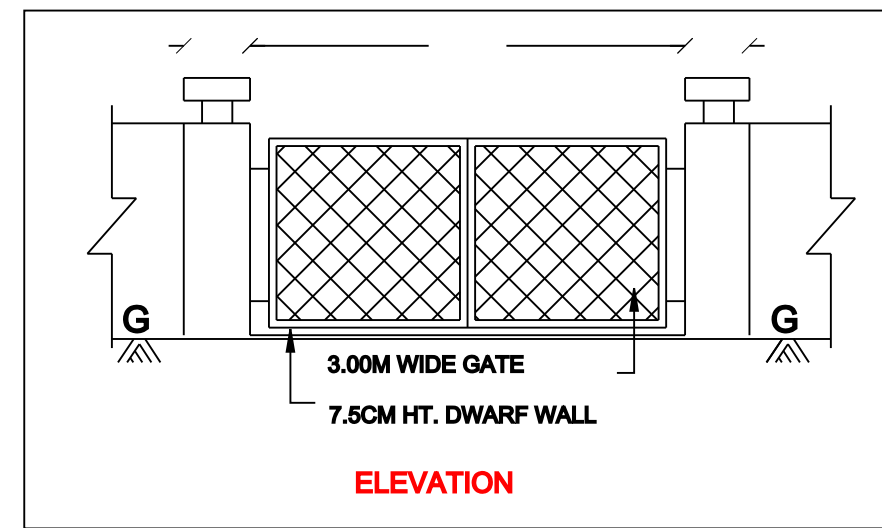

ELEVATION

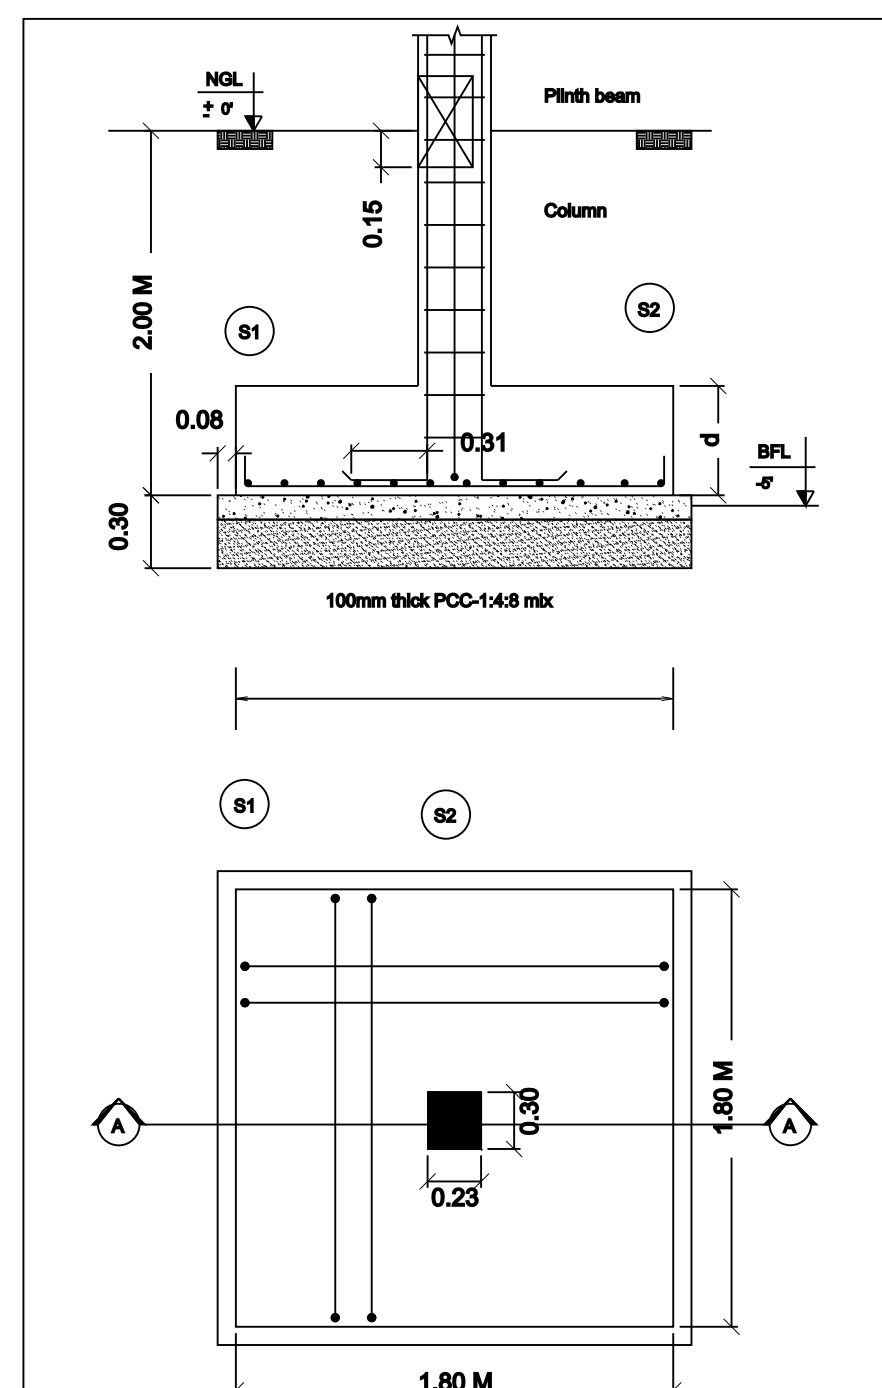

PLAN SHOWING PROPOSED CONSTRUCTION
OF RESIDENTIAL BUILDING STILT FLOOR
+ FIRST FLOOR + SECOND FLOOR
WITH 2 DWELLING UNITS AT G.N.CHETTY
STREET, GRAMA NATHAM OLD S.NO.920/1,
IN NEW S.NO.920/9, AS PER PATTa NO.522,
IN PATTa S.NO. 920/9A1, ARANI VILLAGE
& TOWN PANCHAYAT, SHOLAVARAM UNION,
PONNERI TALUK , THIRUVALLUR DISTRICT.

ALL MEASUREMENT ARE IN METRE SCALE:1"=30'(OR)1:100.

AREA STATEMENT:

PLOT EXTENT :

AS PER PATTa : 333.00 Sqm

AS PER DOCUMENT : 333.00 Sqm

F.S.I. AREA :

STILT FLOOR AREA : 28.43 Sqm

FIRST FLOOR AREA : 175.23 Sqm

SECOND FLOOR AREA : 175.23 Sqm

TOTAL FLOOR AREA : 378.89 Sqm

COVERAGE : 53%

F.S.I : 1.13

NON F.S.I. AREA :

STILT FLOOR AREA : 146.80 Sqm

HEAD ROOM AREA : 21.03 Sqm

JOINERIES:

MD MAIN DOOR 1.00X2.13

D1 DOOR 0.91X2.13

D2 DOOR 0.76X2.13

O OPENING 0.91X2.13

W1 WINDOW 1.83X1.22

W2 WINDOW 1.52X1.22

W3 WINDOW 0.91X0.91


V VENTILATOR 0.75X0.61

COLOUR INDEX:

PROPOSED

BOUNDARY

ROAD

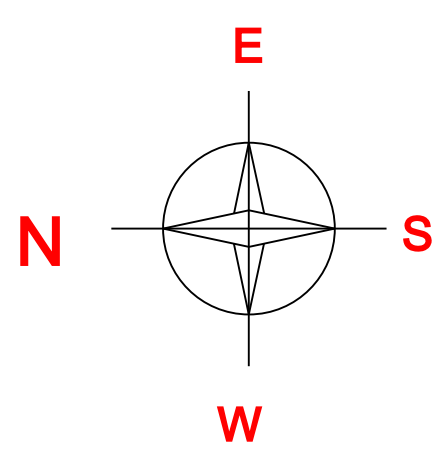

1. THIRU.K.SELVARAJ.
2. TMT.C.NAVANEEDHAM
OWNER

LICENCED SURVEYOR