




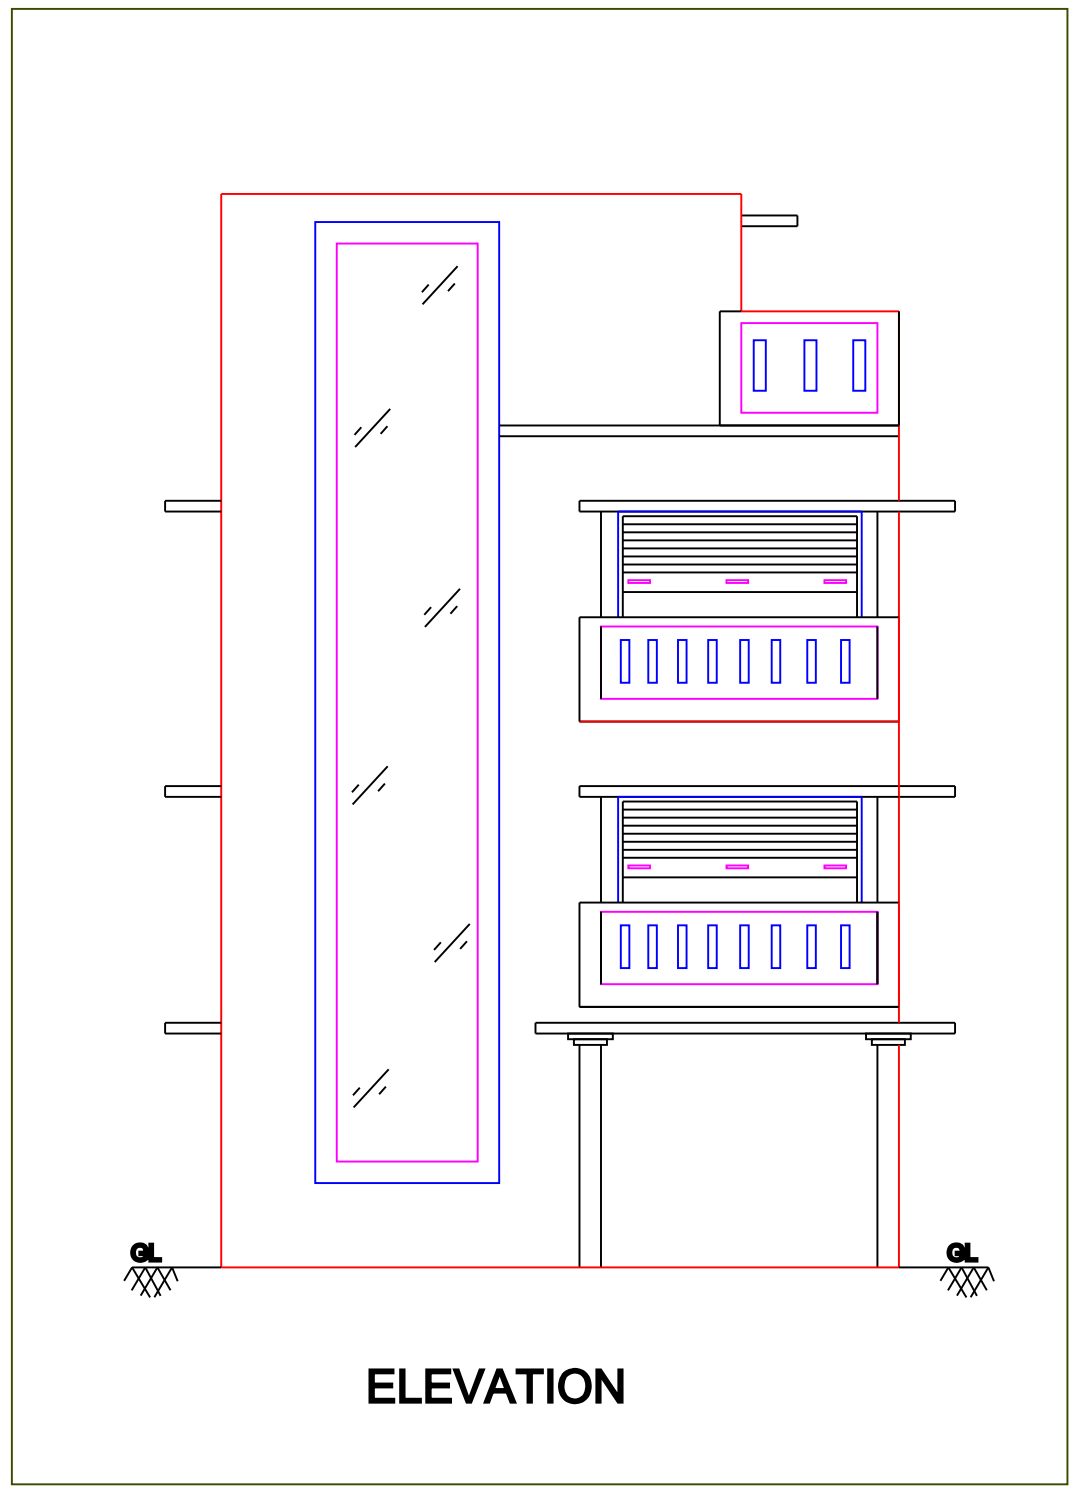

ELEVATION

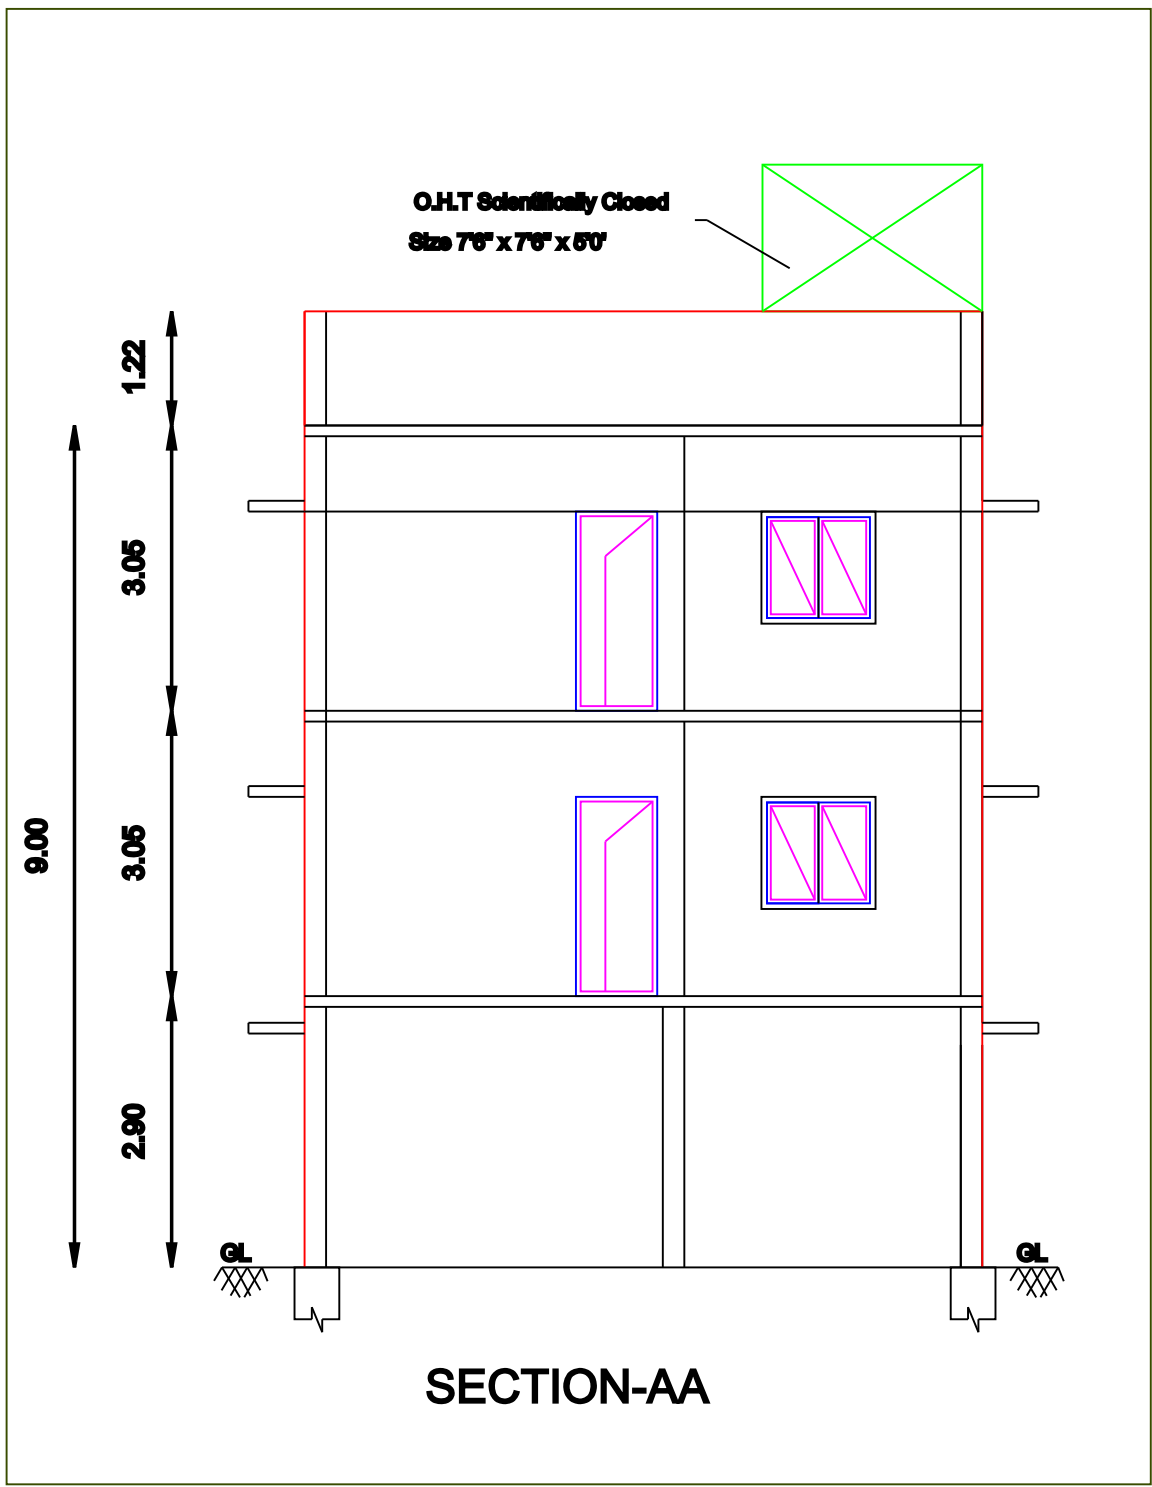

SECTION-AA

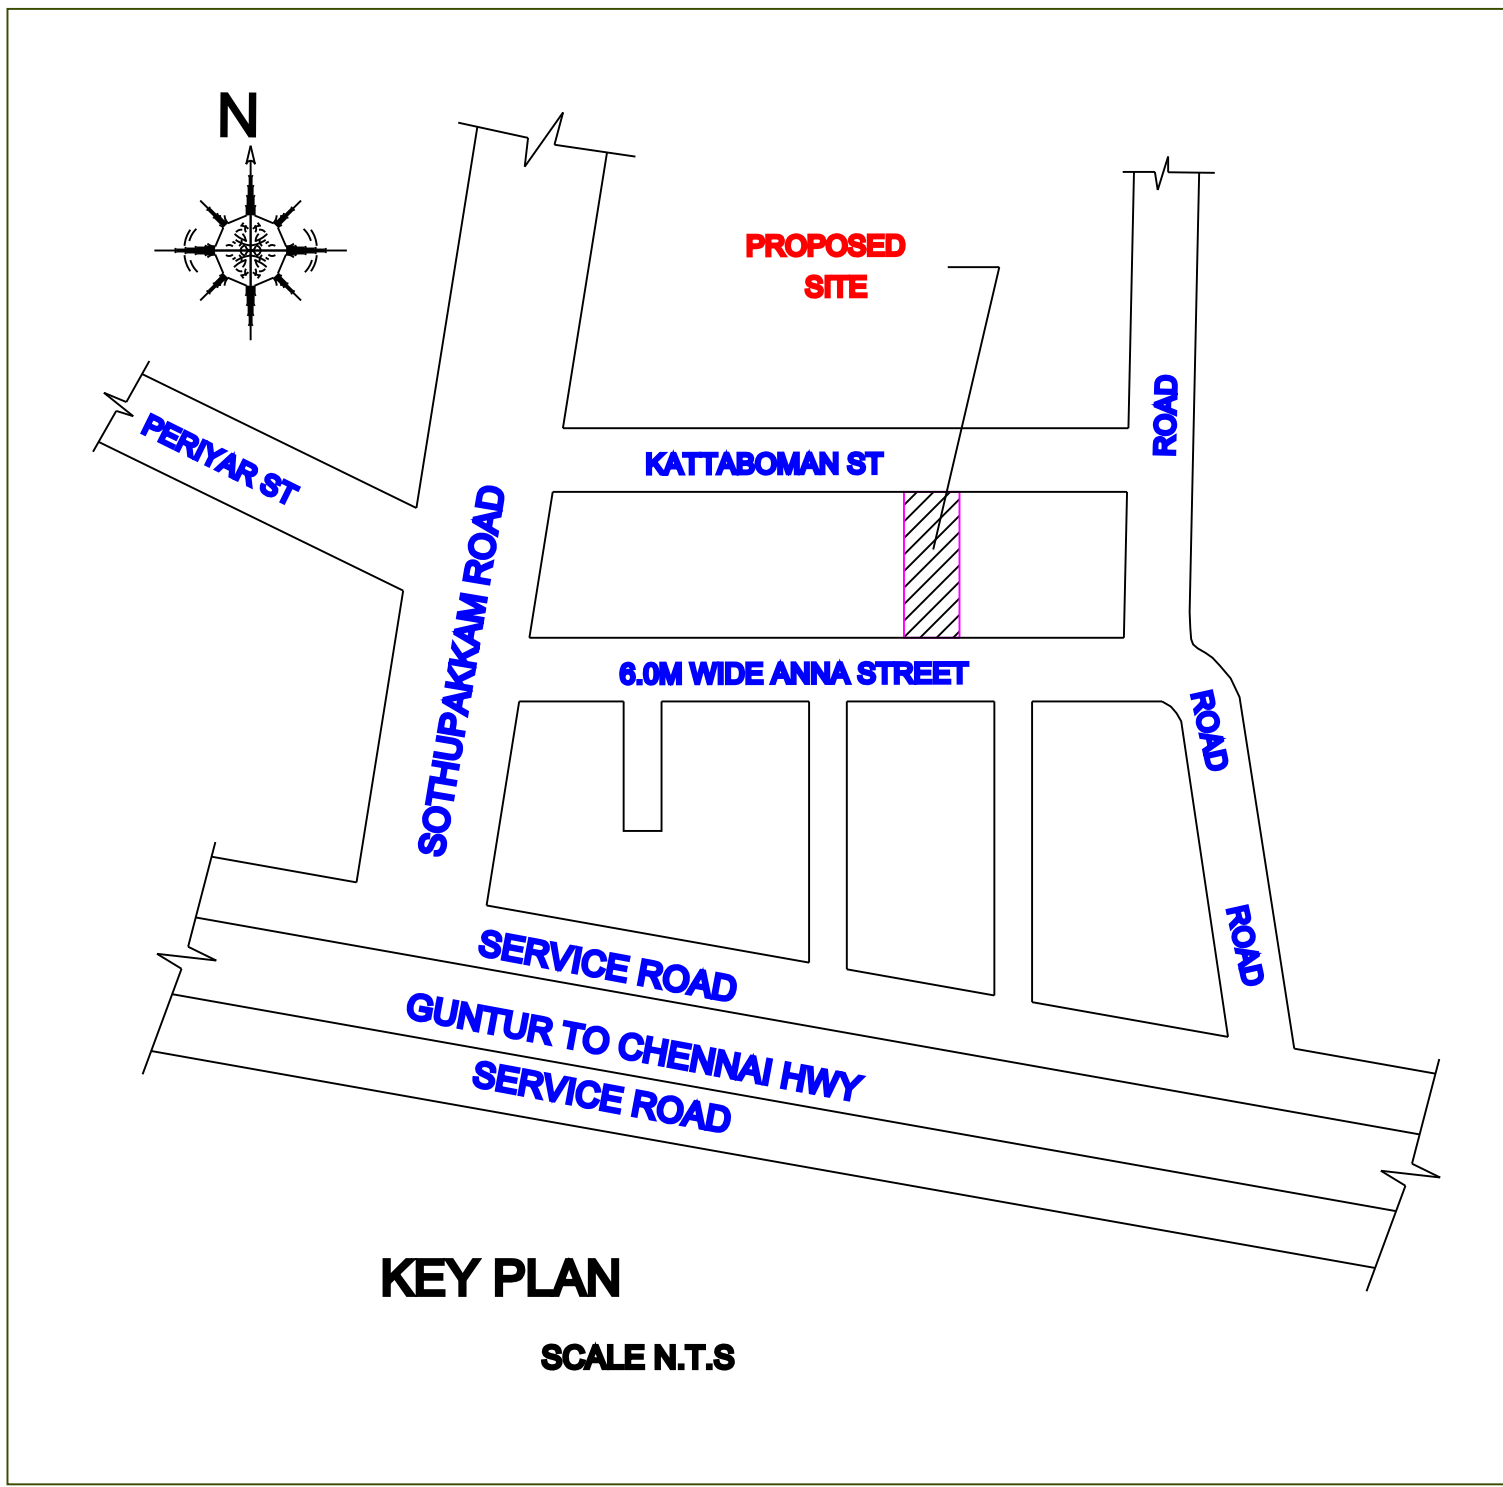

KEY PLAN

SCALE N.T.S

PLAN SHOWING THE PROPOSED CONSTRUCTION

OF COMMERCIAL BUILDING IN STILT FLOOR,

FIRST FLOOR & SECOND FLOOR, COMPRISED IN

S.NO.90/3 (AS PER PATTa NO.884 AND S.NO.90/22) AT

PLOT NO.13, KAMARAJ NAGAR, KATTABOMMAN STREET

NARAVARIKUPPAM VILLAGE, PONNERI TALUK,

THIRUVALLUR DISTRICT, NARAVARIKUPPAM TOWN

PANCHAYAT LIMIT.

SCALE- 1:100

OWNER NAME :- R.RAJA

OFFICE USE ONLY

SPECIFICATIONS:

1. R.C.C FOOTINGS FOR FOUNDATION IN M20 MIX
2. R.C.C. COLUMNS IN M20 MIX
3. R.C.C. ROOF SLAB AND BEAMS IN M20 MIX
4. 9" BRICK WORK IN C.M 1:5 IN SUPER STRUCTURE
5. COUNTRY WOOD DOORS WITH FLUSH SHUTTERS
6. COUNTRY WOOD GLAZED WINDOWS
7. INTERNAL PLASTERING IN CM 1:4
8. EXTERNAL PLASTERING IN CM 1:5
9. WEATHERING COURSE IN BRICK JELLY
LIME CONCRETE 1:3 MIX
10. WEATHERING TILES IN9"X9"BURNT
CLAY TILES IN LAID IN1:3 MIX

AREA DETAILS :-

	DESCRIPTION	SQ FT	SQ MT
1.	PLOT EXTENT (AS PER DOCUMENT)	2421.00	224.91
2.	PLOT EXTENT (AS PER PATTa)	2152.80	200.00
4.	FIRST FLOOR AREA	1424.07	132.30
5.	SECOND FLOOR AREA	1424.07	132.30
6.	TOTAL FLOOR AREA	2848.14	264.59
7.	HEAD ROOM AREA	207.00	19.23
9.	STILT NON F.S.I AREA	1424.07	132.30
10.	PLOT COVERAGE- 59 %	F.S.I - 1.17	

JOINERY DETAILS :-


S.NO	DESCRIPTION	SIZE IN M
1	ROLLING SHUTTER-R.S	2.14 X 2.14
2	DOOR - D	0.90 X 2.14
3	DOOR - D1	0.76 X 2.14
4	WINDOW - W	1.52 X 1.52
5	VENTILATOR - V	0.60 X 0.60

COLOUR INDEX:


PROPOSED BUILDING	
BOUNDARY LINE	
EXISTING ROAD	
DEMOLITION	

OWNER


REGISTERED ENGINEER.

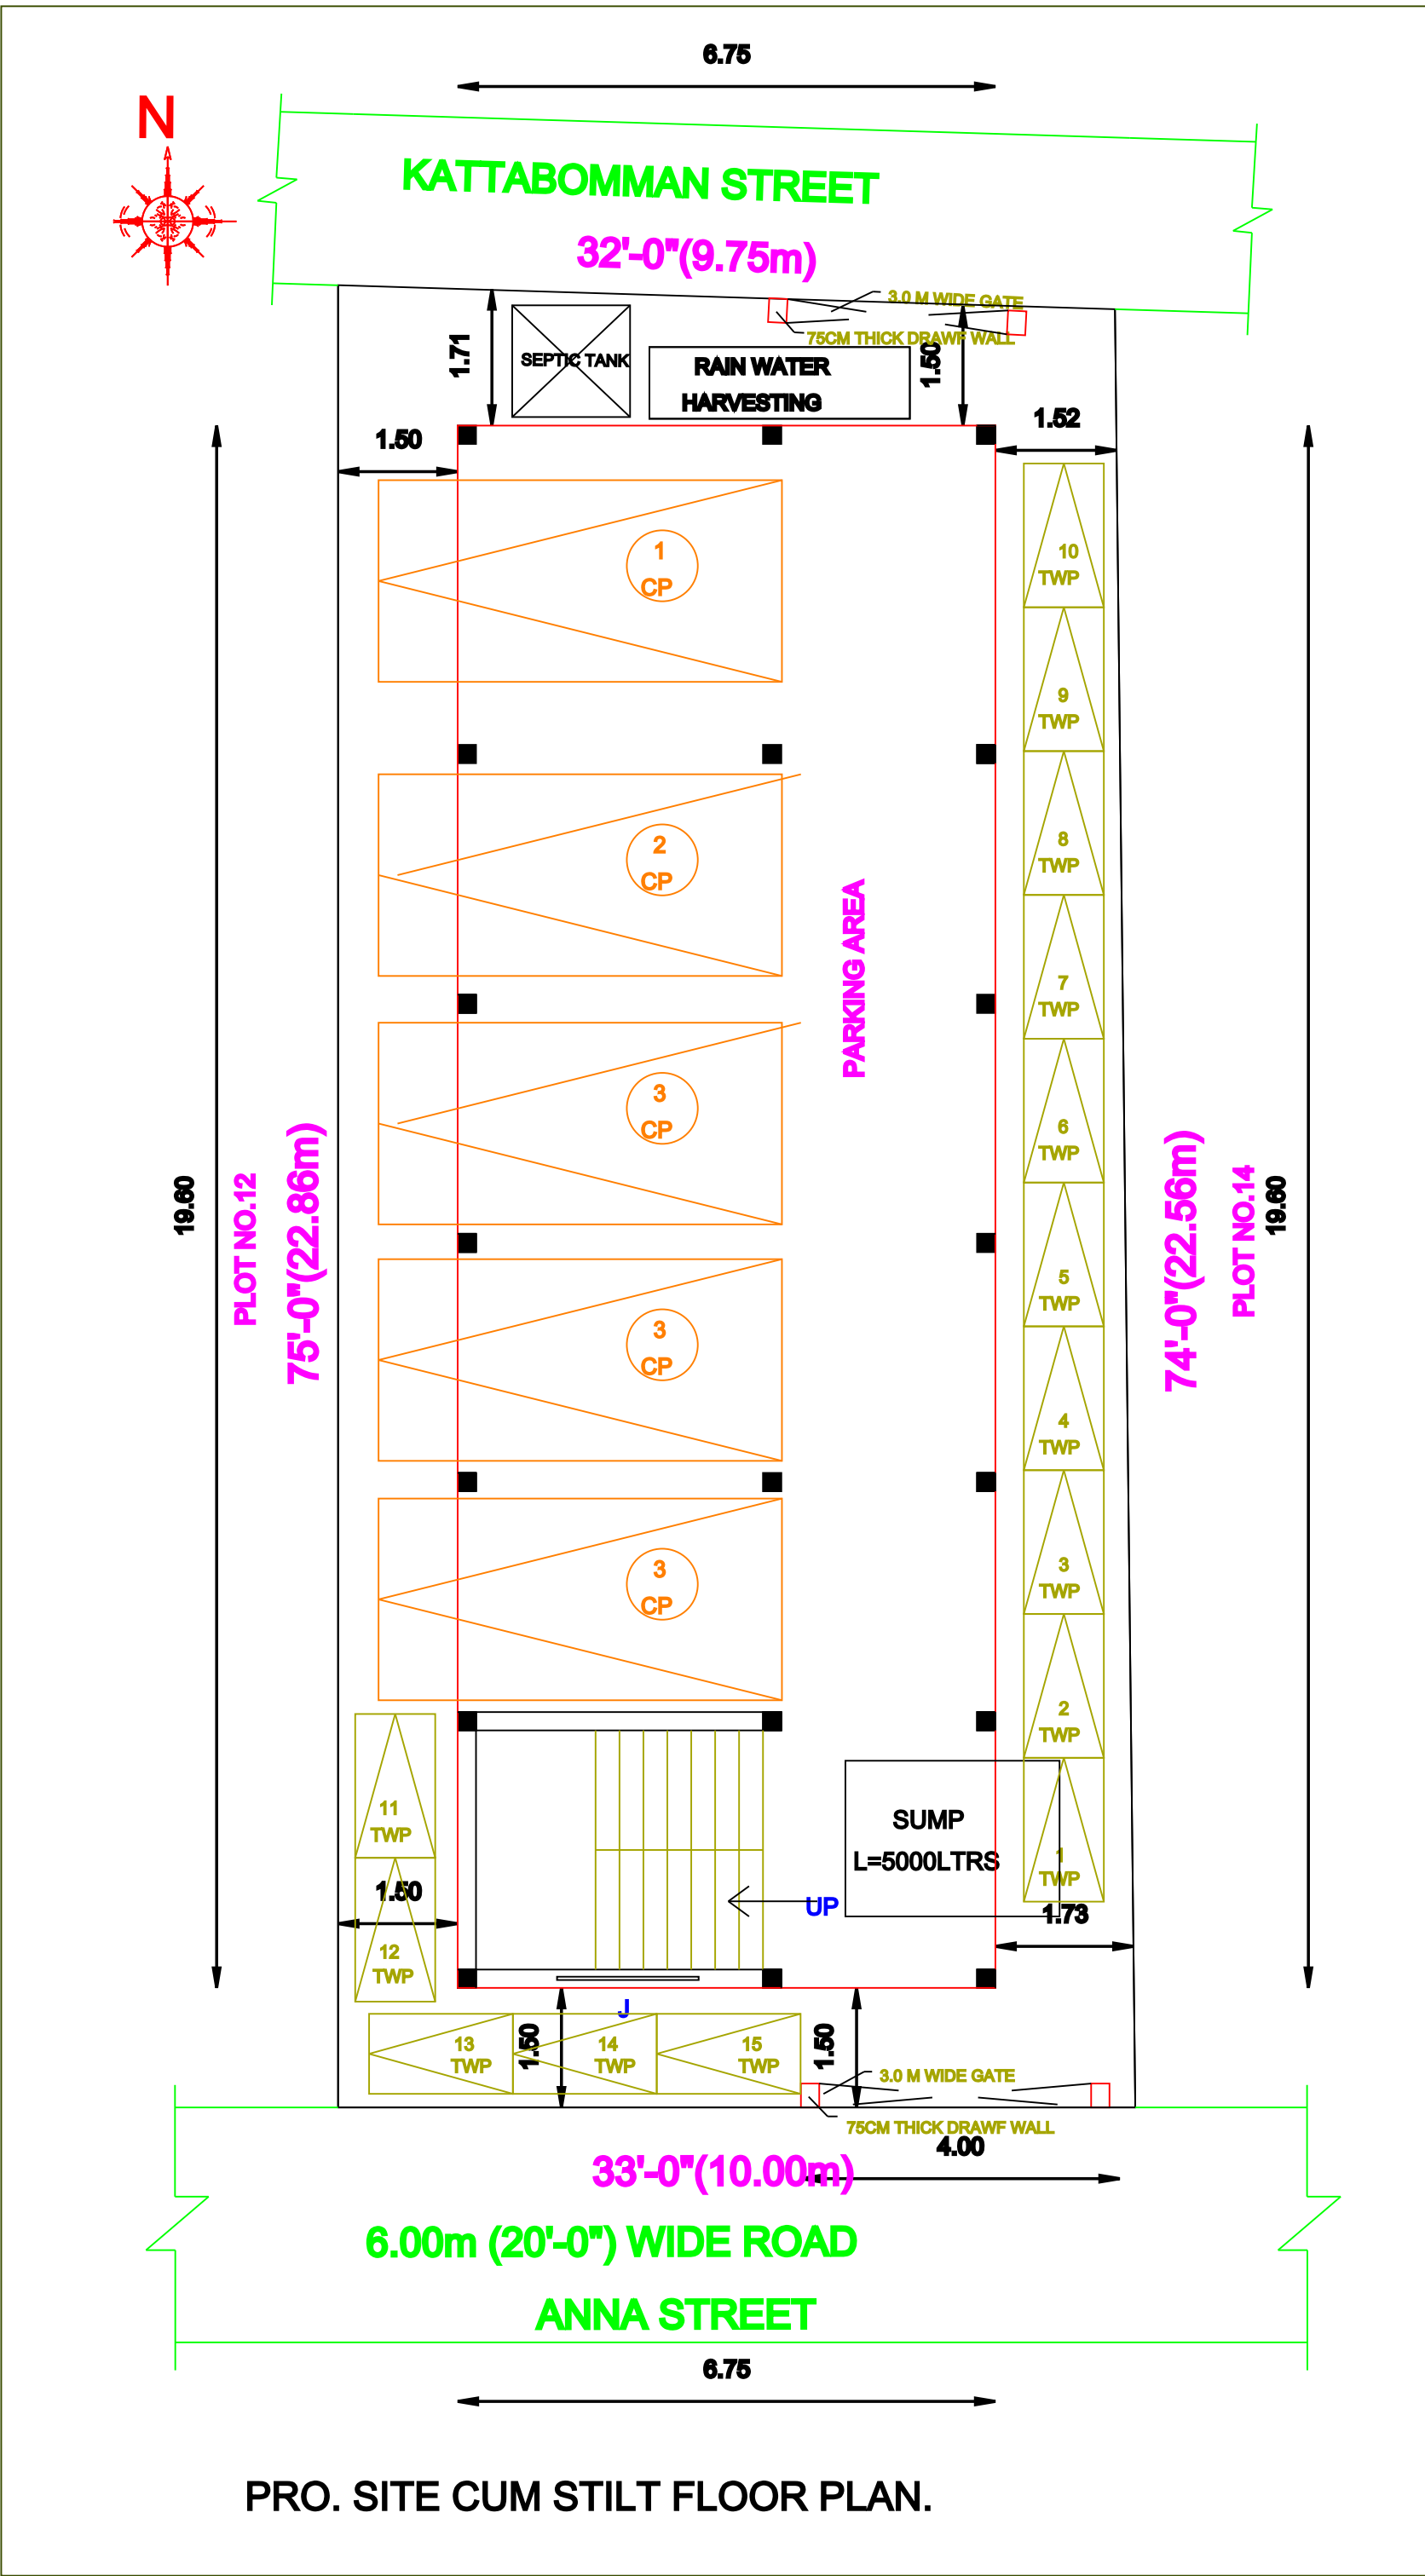


PRO. SITE CUM STILT FLOOR PLAN.

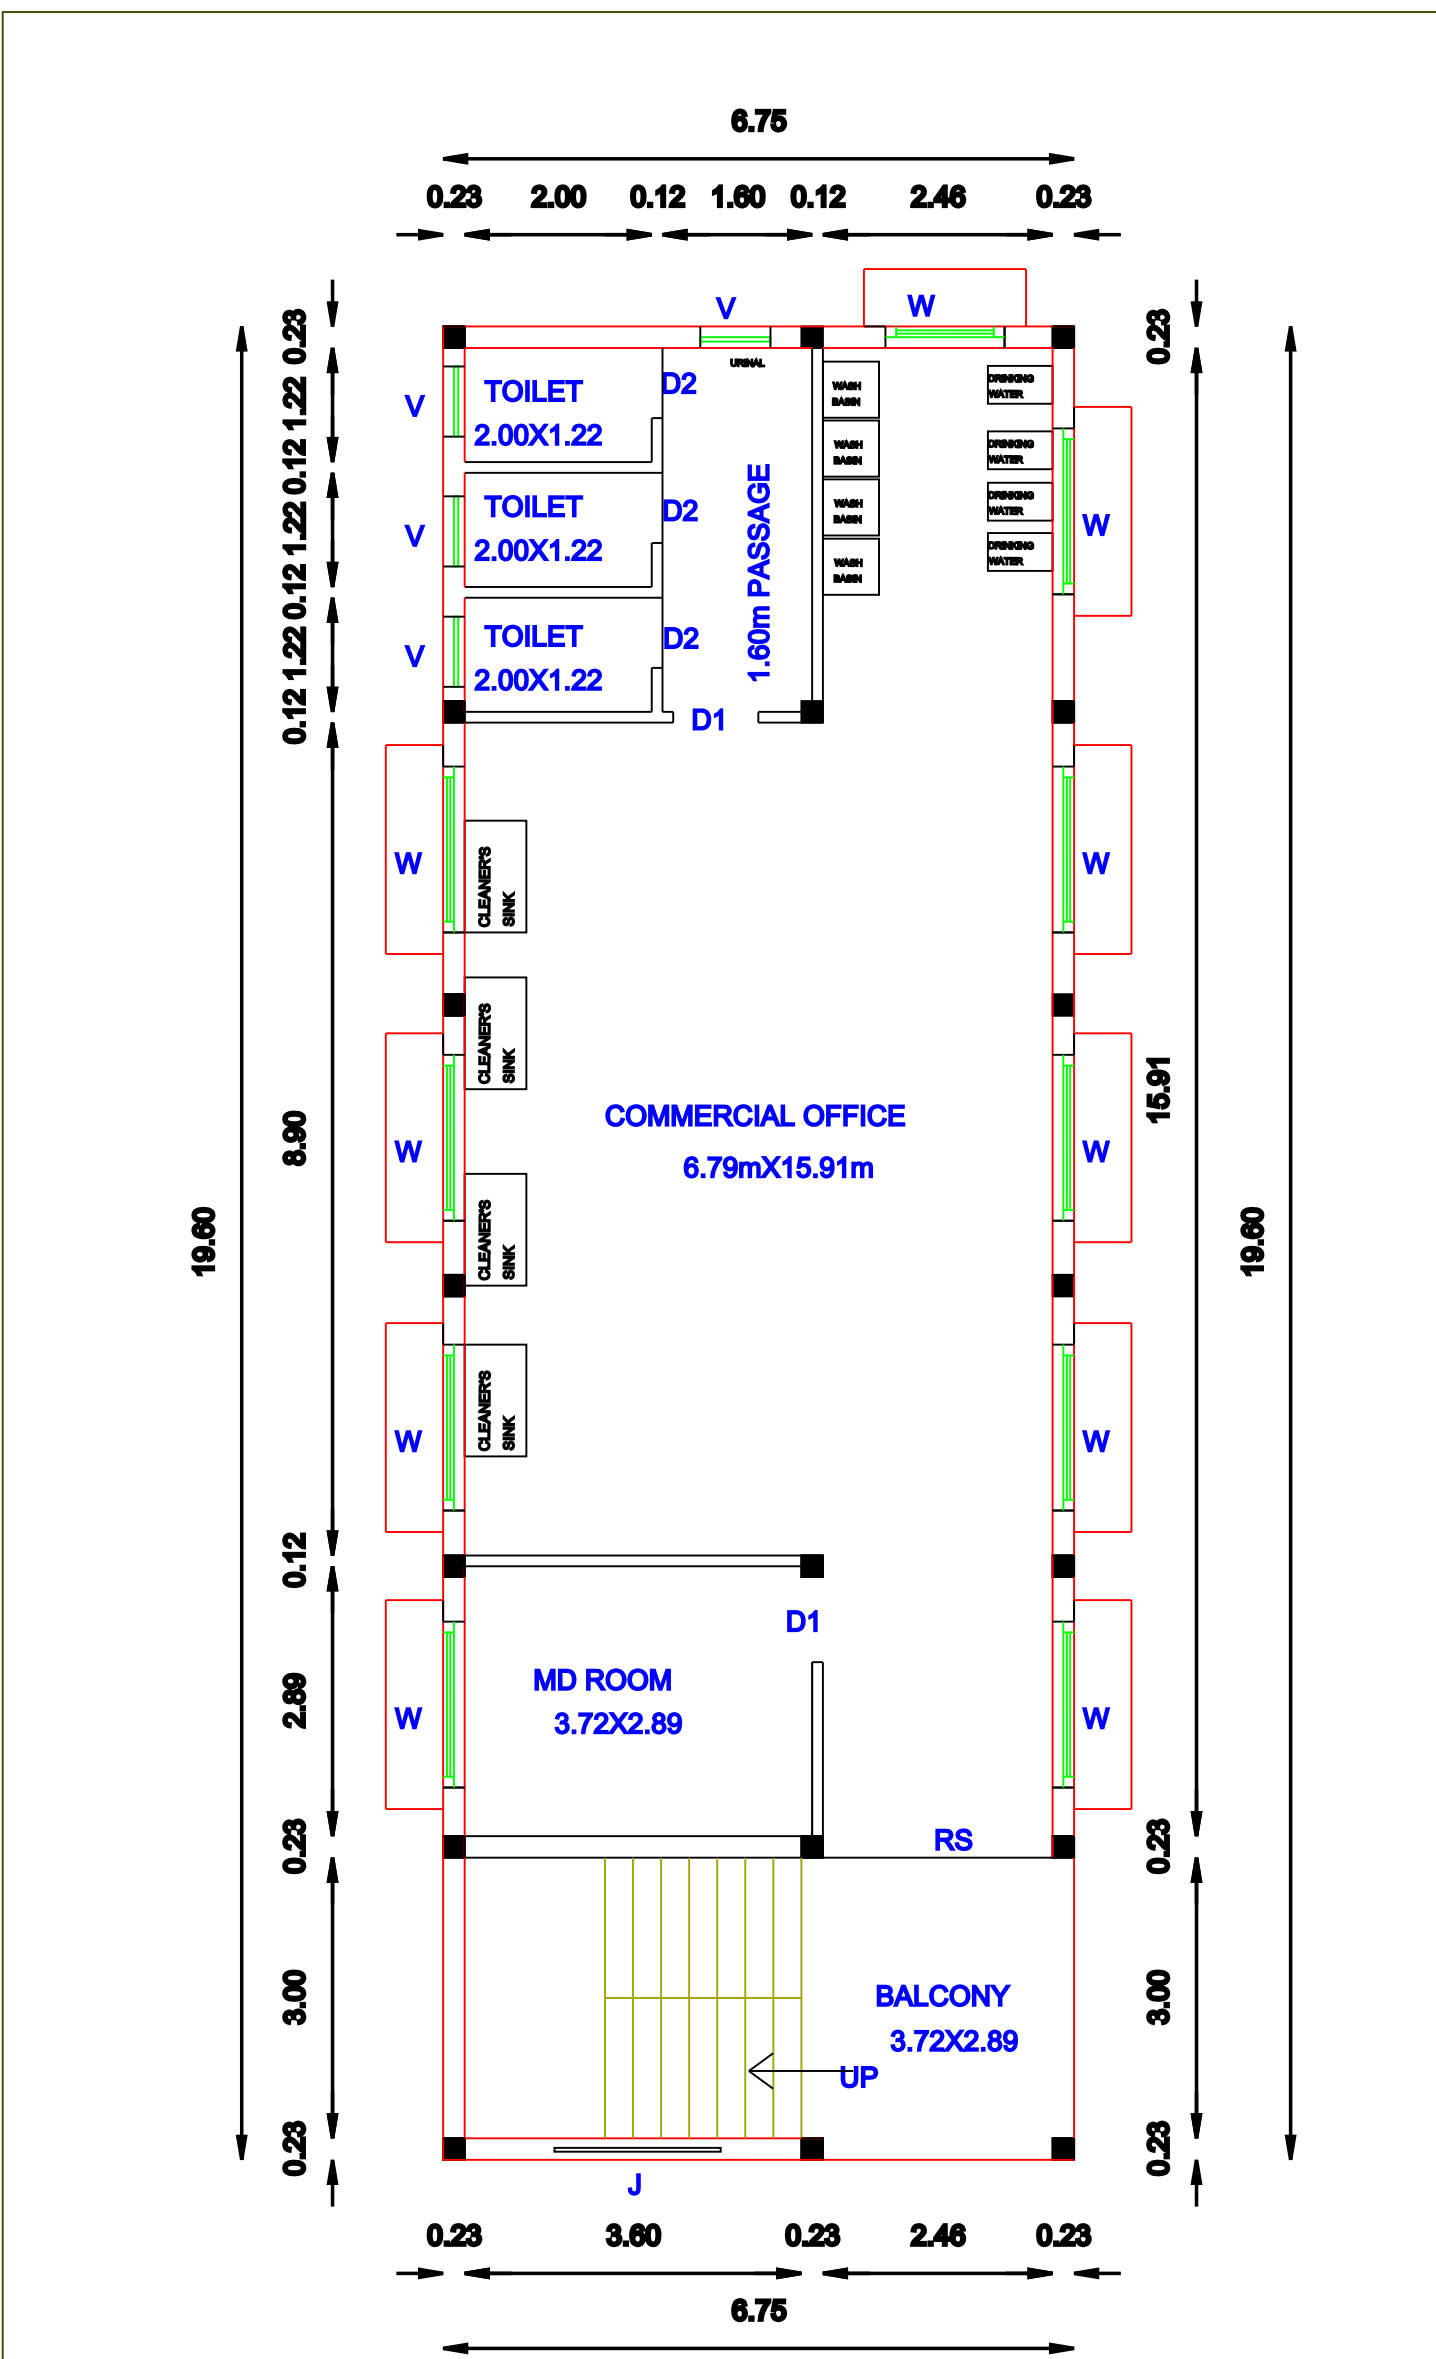



PRO. FIRST FLOOR PLAN.

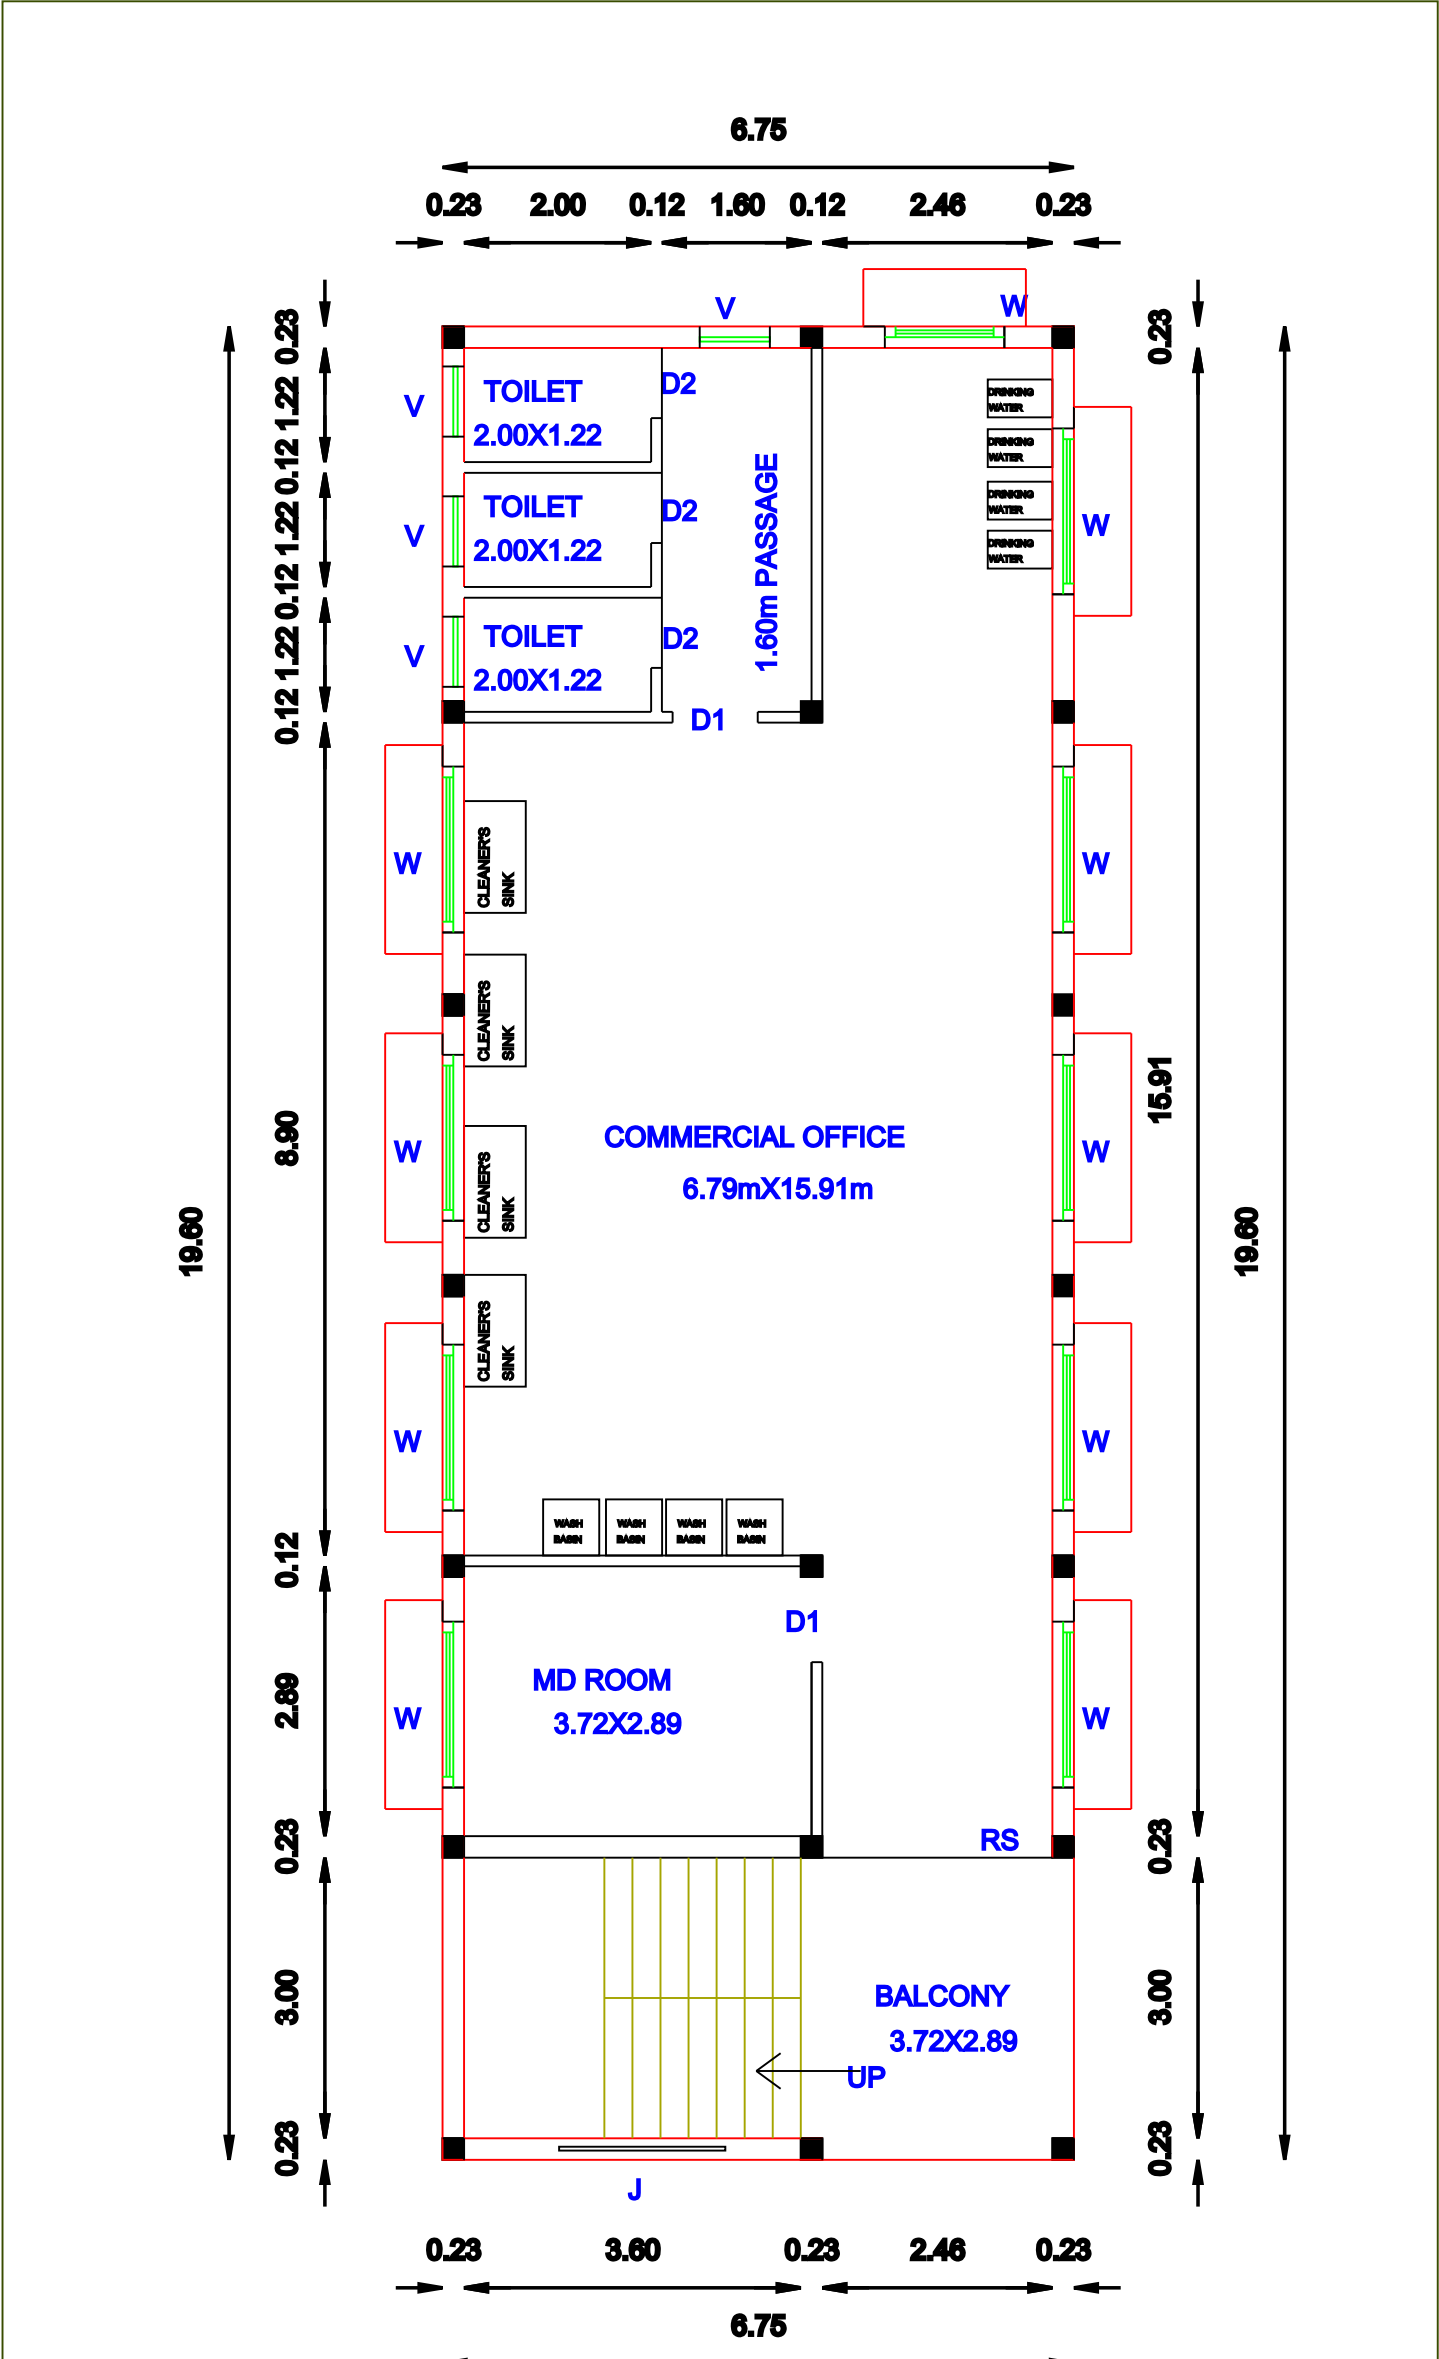

PRO. SECOND FLOOR PLAN.

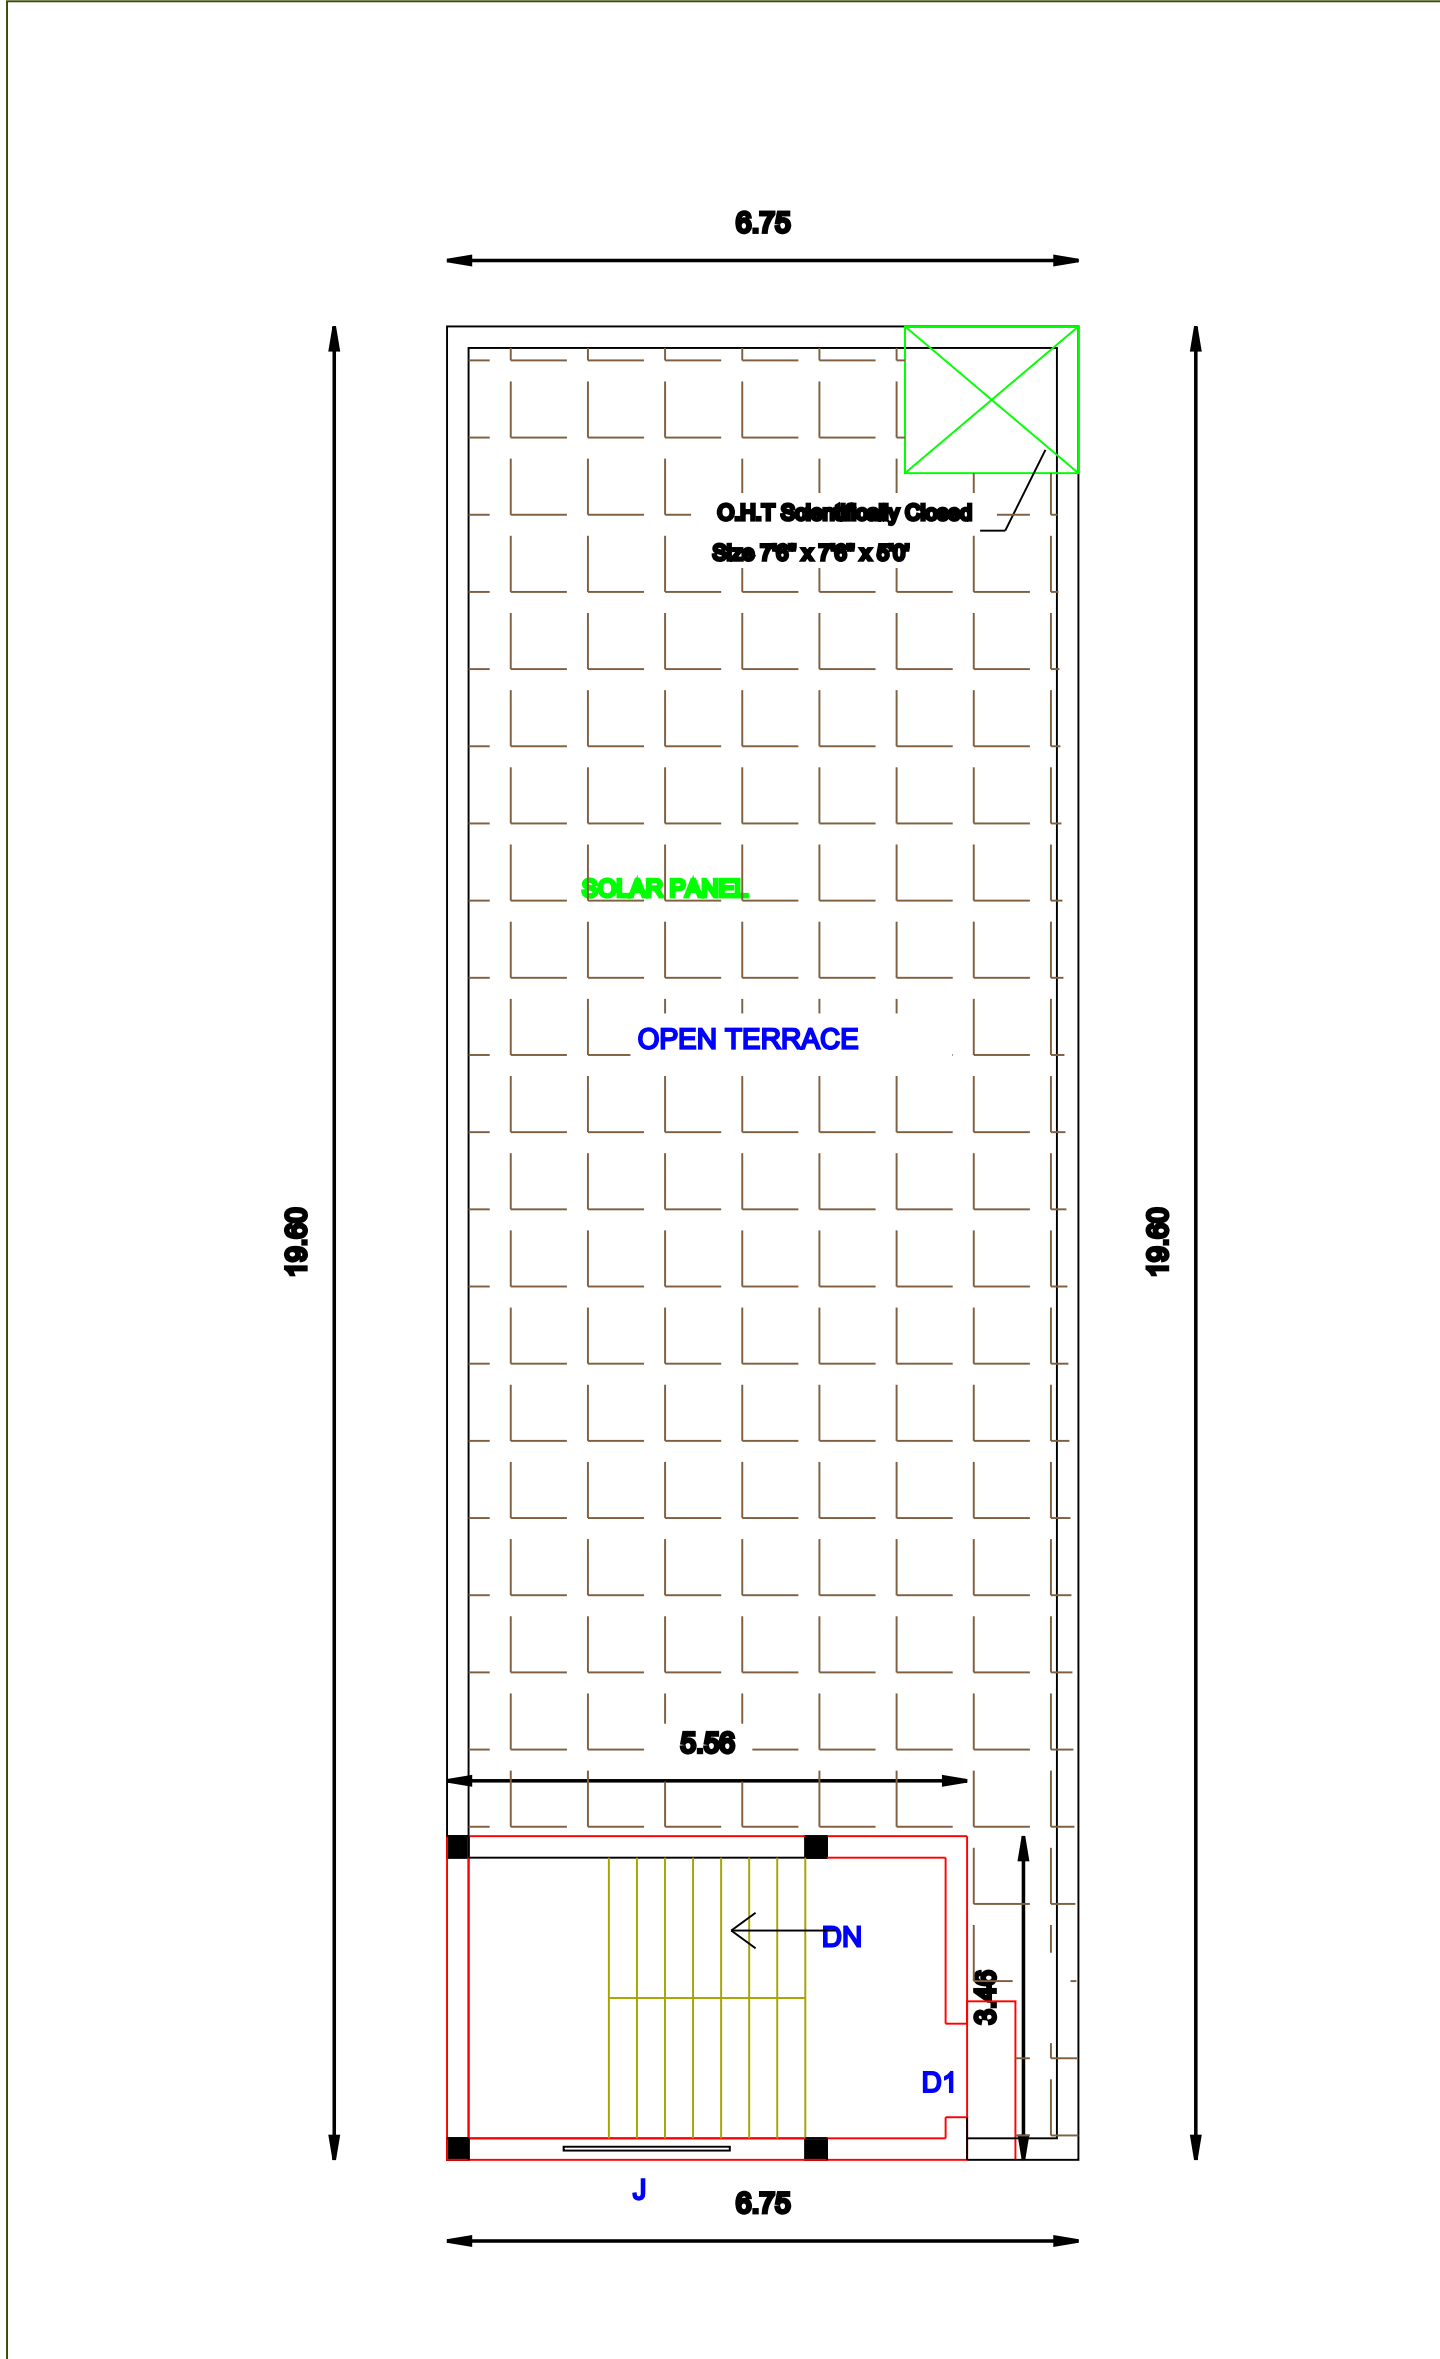

PRO. TERRACE FLOOR PLAN.

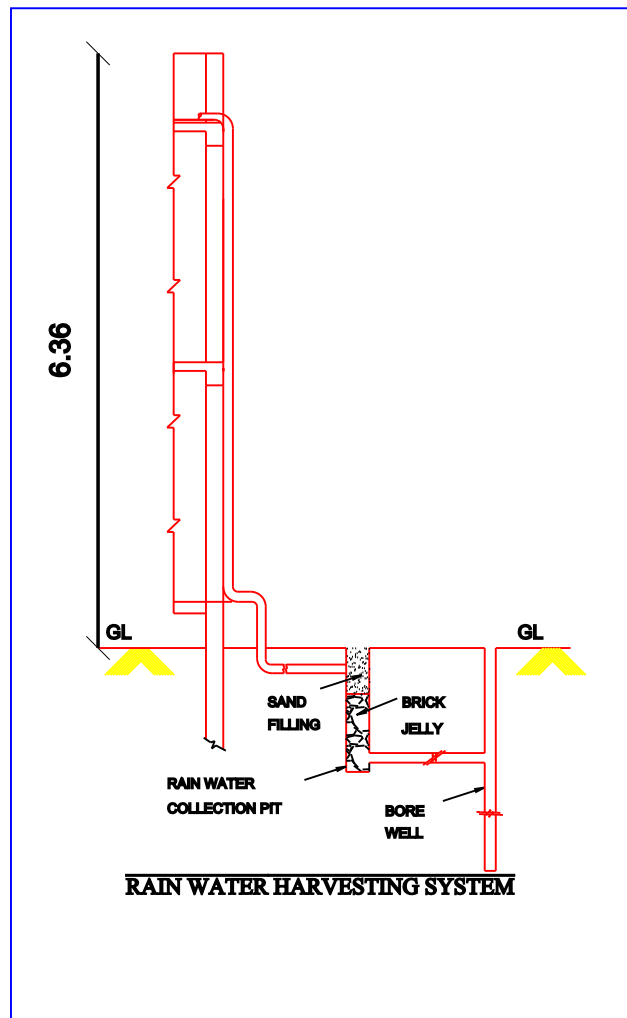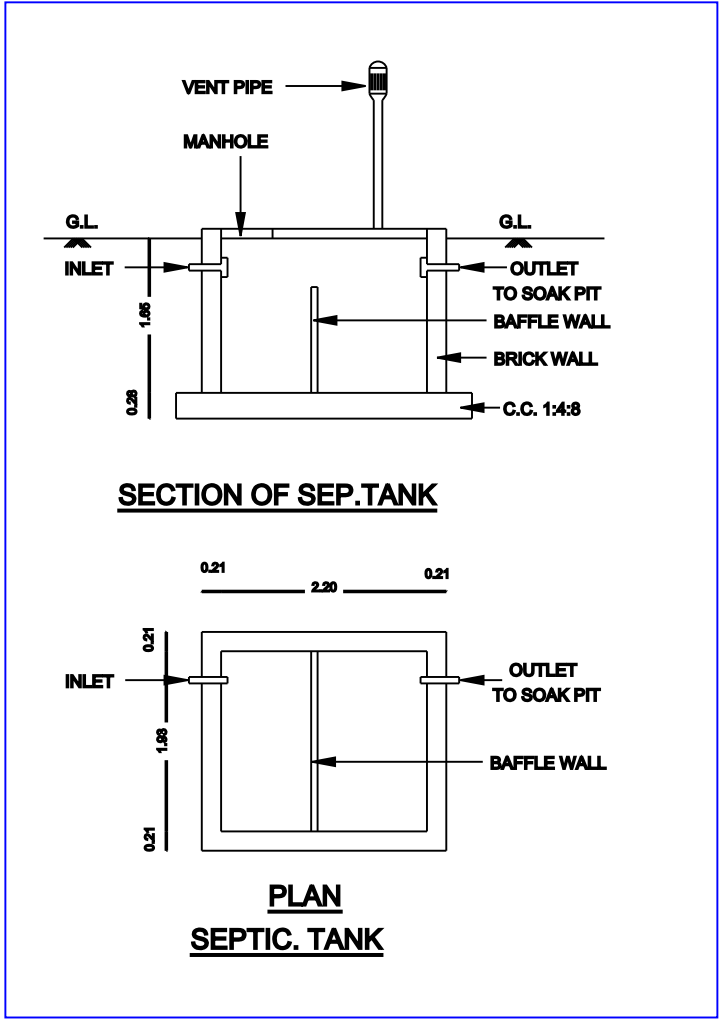

OFFICE USE ONLY

