

PLAN SHOWING THE PROPOSED CONSTRUCTION OF RCC ROOF GROUND FLOOR RESIDENTIAL BUILDING
NEW R.S NO:29/2A2, PATTa NO:3621, NORTH STREET, EARUNTHAVADI VILLAGE,
KUDAVASAL VILLAGE & TOWN PANCHAYAT, KUDAVASAL TALUK, THIRUVARUR DISTRICT.

APPLICANT: Mr.K.MURUGANANTHAN.


R.S No:29/1
Land
&
Canal

All Dimensions are in Metre Scale 1:100

AREA STATEMENT:

TOTAL SITE AREA	- 287.00 Sqm - 3089.24 Sqft	☐
GROUND FLOOR AREA	- 144.50 Sqm - 1555.38 Sqft	☐
OPEN SPACE AREA	- 142.50 Sqm - 1533.86 Sqft	☐

SCHEDULE OF JOINERY:

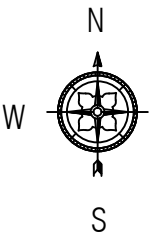

MD	Main Door	1.07x2.13
D	Door	0.91x2.13
d	door	0.76x2.13
O	Open	0.91x2.13
W1	Window	1.37x1.75
W	Window	1.37x1.37
kw	Kitchen Window	1.07x1.37
V	Ventilator	0.91x0.61

APPLICANT: Mr.K.MURUGANANTHAN.

[Handwritten Signature]



ENGINEER/ARCHITECT:




Er.M.VIGNESH B.E.,
Reg.No: TVR / RE-II / 2024 / 004

WASTE WATER RECYCLING SYSTEM:



- 1.Waste Water Collected from bath rooms and washbasin.
- 2.Settling Tank.
- 3.Settling Tank.
- 4.Straw bed 0.45m.
- 5.Charcoal bed 0.61m.
- 6.Coarse Sand 0.45m.
- 7.Pebble Sand 0.61m.
- 8.Collection Tank Water to be Chlorinated.
- 9.Water to be Pumped to separate O.H.T for flushing out of w.c.

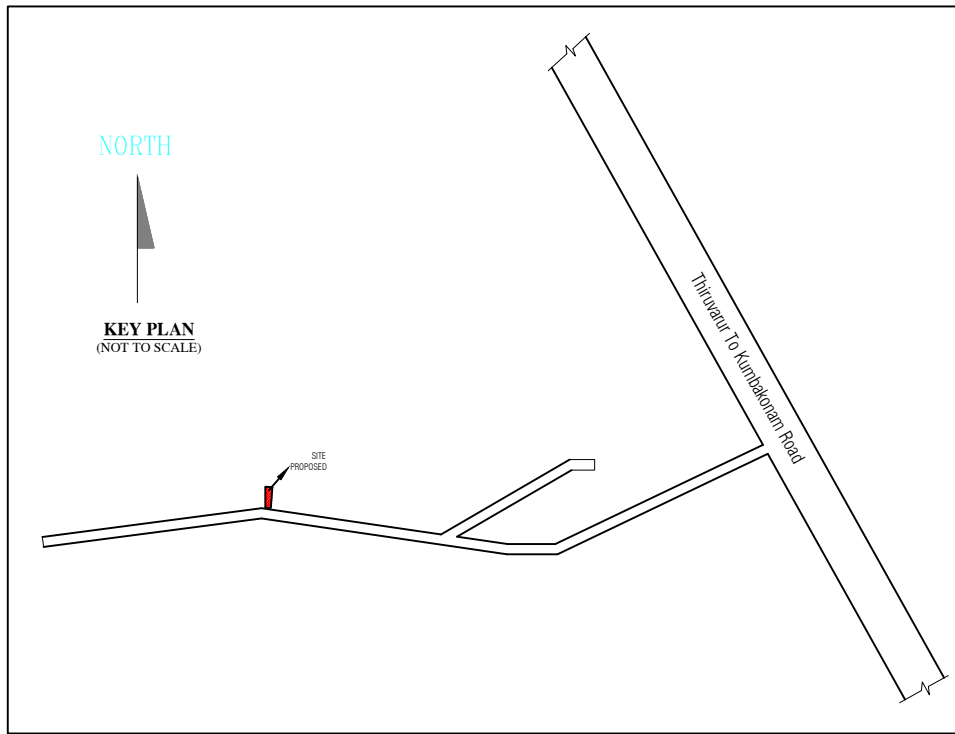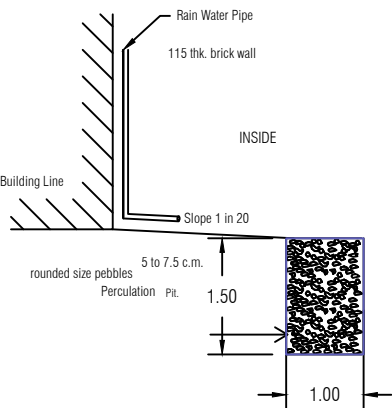

FRONT ELEVATION

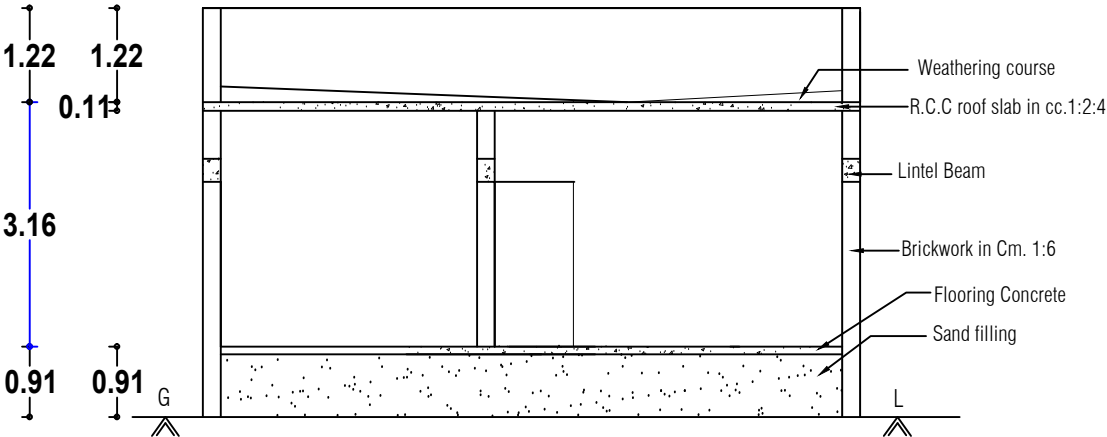





SECTION ON 'AB'

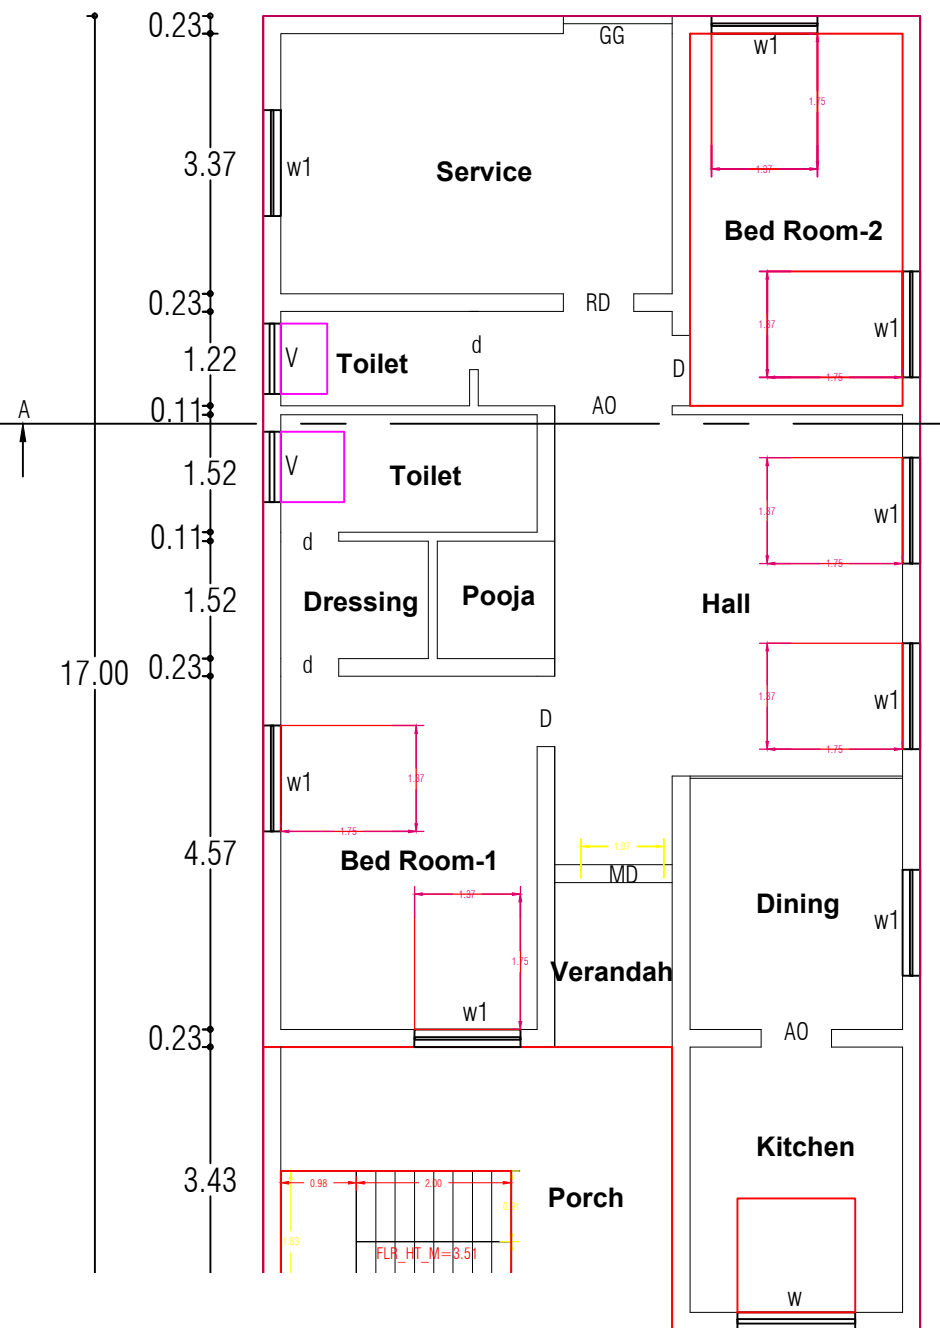 

FLOOR PLAN



Prop	Sub Occupancy	Proposed Area in Sqm.	Deduction Area in Sqm.	FSI Area in Sqm.
0	Individual Residence	144.50	0.00	144.50

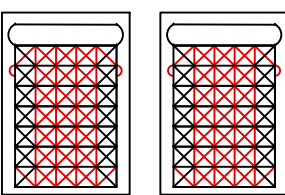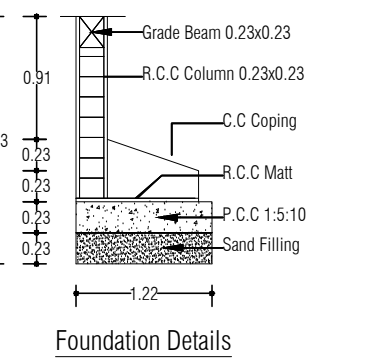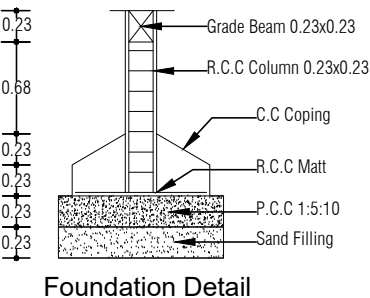
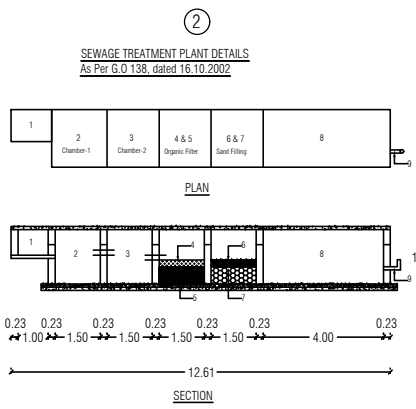


SOLAR WATER HEATING SYSTEM-750 LT/DAY

NOTE:

- 1.Kitchen,Bath & Wash Basin Waste water to be recycled Separately and Used for Gardening Purpose.
- 2.Water Closet Sewage line to be Connected to underground Drainage System.
- 3.Solar water heating System Will be Provided.


Rise 0.175
Tread 0.250

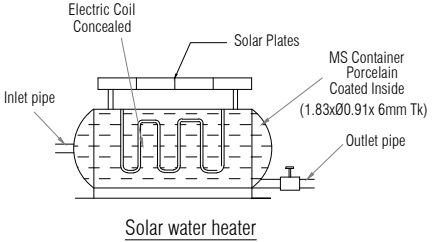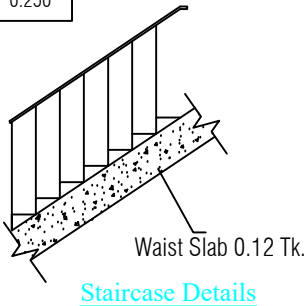

Solar water heater


R.S No:29/2A1
Land

30.40 [99'-9"]

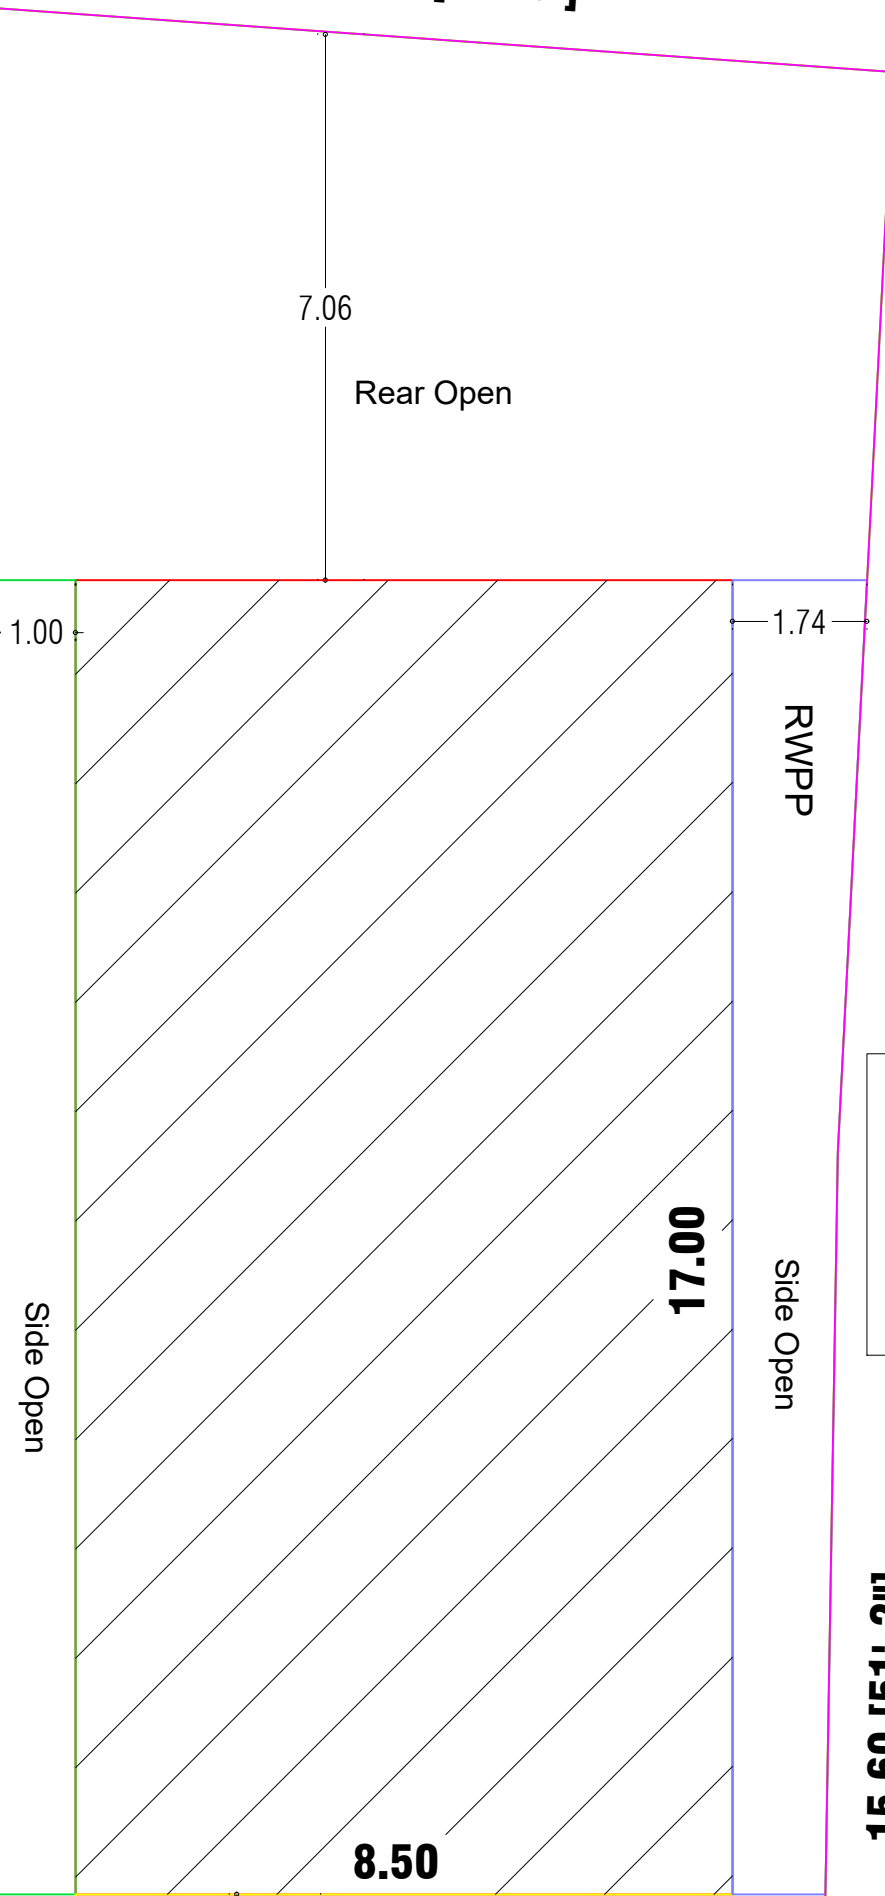


11.60 [38'-1"]

7.06
Rear Open

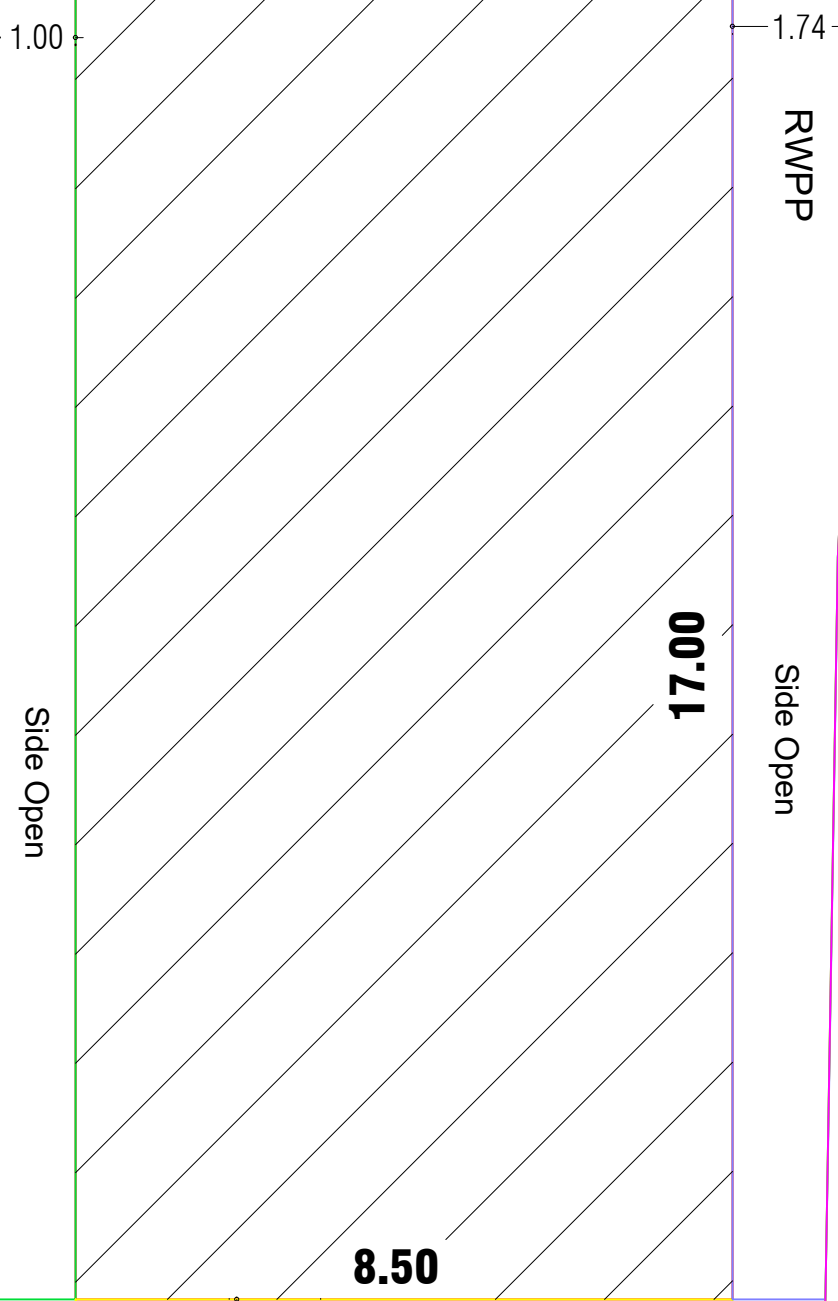

Side Open

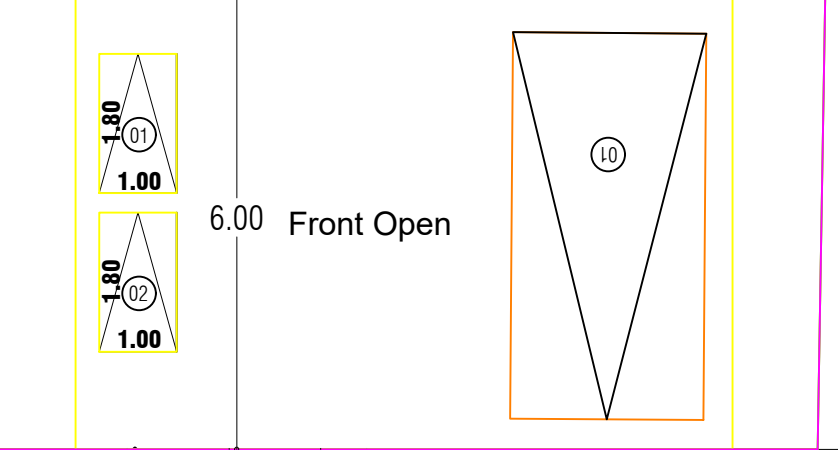

10.60 [34'-9"]

ROAD

6.10

14.00 [45'-11"]

R.S No:29/2B
29/3 & 29/4
Land

15.60 [51'-2"]

6.00 Front Open

10.60 [34'-9"]

6.10

15.60 [51'-2"]

6.10