



Plan Showing The Proposed Construction Of R. C. C Roofed Ground Floor Residential Building
 [After Demolishing The Exis Building] At R. S. No:139/7, Thuthukudi, Nannilam Town Panchayat,
 Nannilam Taluk, Thiruvavarur District.
APPLICANT: Mr. J. JEEVANANDAM.

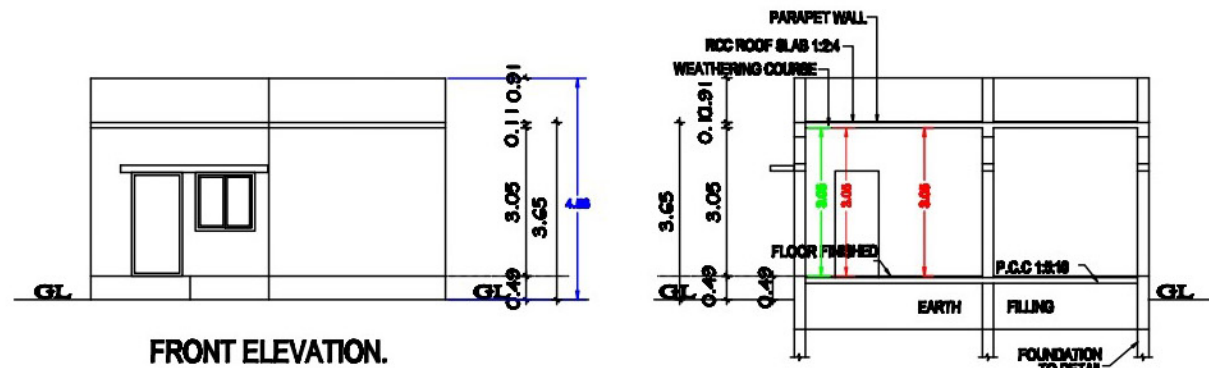


FRONT ELEVATION.


SECTION "A-B"

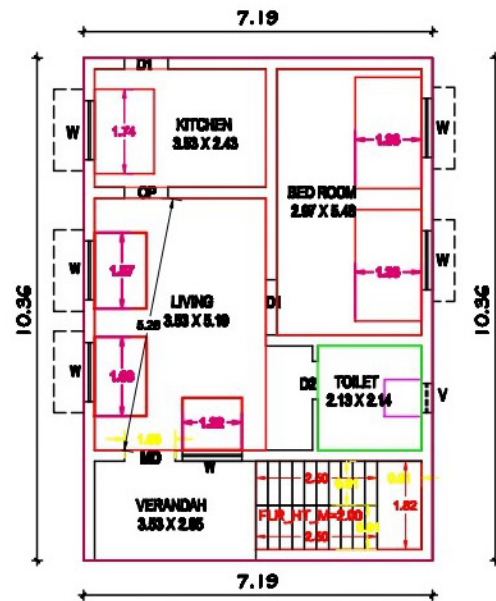

PRO. GROUND FLOOR PLAN.

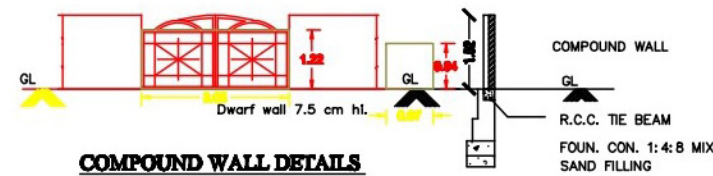


COMPOUND WALL DETAILS

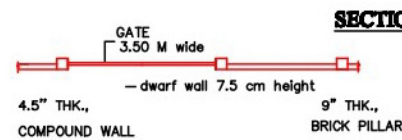

COMPOUND WALL PLAN


Dwarf Wall Details

 


TY_L=1000LTRB




FOUNDATION DETAILS
SCALE : 1:50

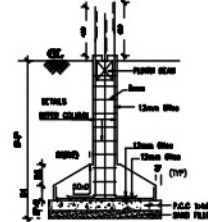


FOUNDATION DETAILS

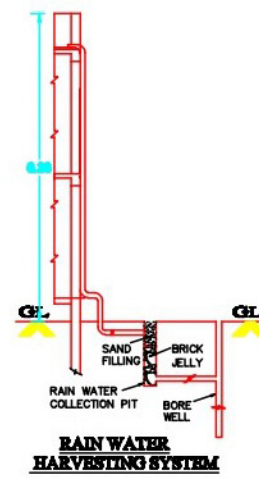

RAIN WATER HARVESTING SYSTEM

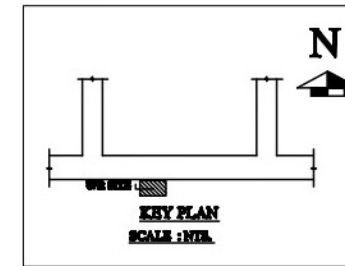

KEY PLAN
SCALE : 1:100

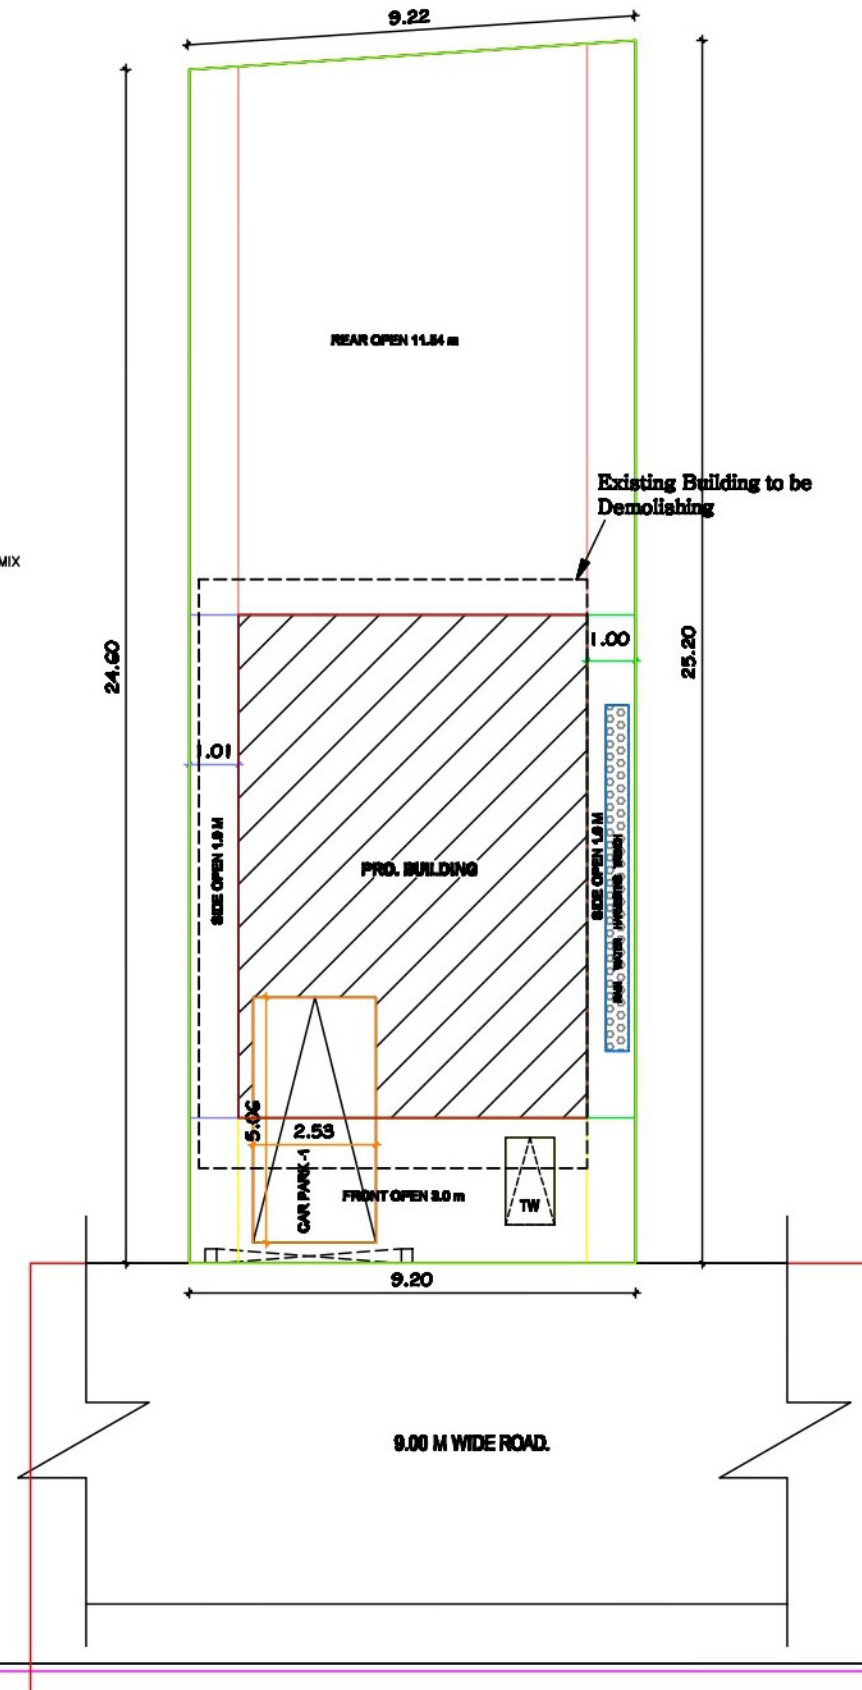

SPECIFICATIONS:

1. R.C.C. FOOTINGS FOR FOUNDATION IN M20 MIX
2. R.C.C. COLUMNS IN M20 MIX
3. R.C.C. ROOF SLAB AND BEAMS IN M20 MIX
4. 9" BRICK WORK IN C.M 1:5 IN SUPER STRUCTURE
5. COUNTRY WOOD DOORS WITH FLUSH SHUTTERS
6. COUNTRY WOOD GLAZED WINDOWS
7. INTERNAL PLASTERING IN C.M 1:4
8. EXTERNAL PLASTERING IN C.M 1:5
9. WEATHERING COURSE IN BRICK JELLY LINE CONCRETE 1:2 MIX
10. WEATHERING TILES IN 9"x9" BURNT CLAY TILES IN LAID IN 1:2 MIX

AREA STATEMENT

	SQ.FT	SQ.MT
PLOT AREA (AS PER DOCUMENT)	2881.00	280.00
PRO. GROUND FLOOR AREA	802.00	74.48
OPEN SPACE	1889.00	175.51

JOINERY DETAILS:

	DESCRIPTION	IN METER
MD	MAIN DOOR	1.00X2.13
D1	DOOR	0.91X2.13
D2	TOILET DOOR	0.78X2.13
	OPENING	0.91X2.13
W	WINDOW	1.83X1.92
W1	WINDOW	1.83X0.91
W2	WINDOW	1.22X1.92
V	VENTILATOR	0.91X0.91

COLOUR INDEX:

PROPOSED BUILDING	
EXISTING ROAD	
EXISTING BUILDING	
BOUNDARY LINE	
DEMOLITION	

A. J. Jeevanandam
 Mr. J. JEEVANANDAM
 OWNER/ POWER AGENT

Er. J. Vijayakumar
 Er. J. VIJAYAKUMAR, DCE.,
 LICENSED BUILDING SURVEYOR
 ARROW BUILDERS
 Reg. No. 105/LS/2022/00006
 118A, Vivekananda Nagar,
 Kumbakonam - 612 401
 Cell: 8056825471

REGISTERED ENGINEER.



SEPTIC. TANK