

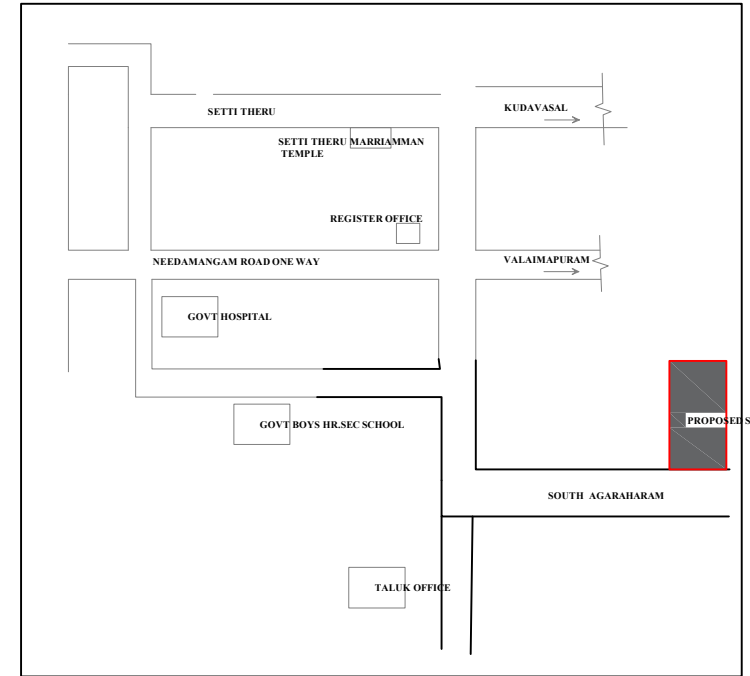
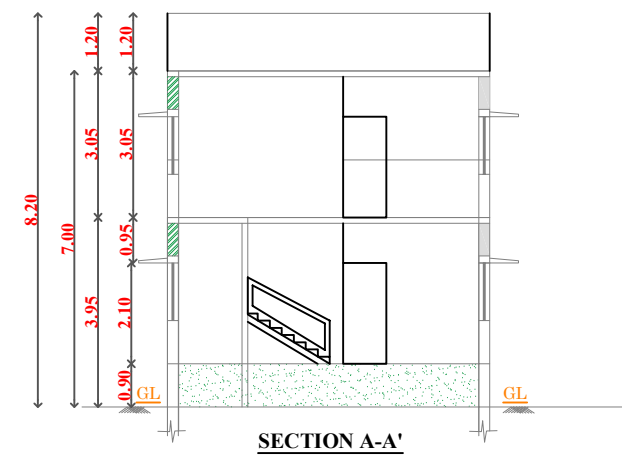
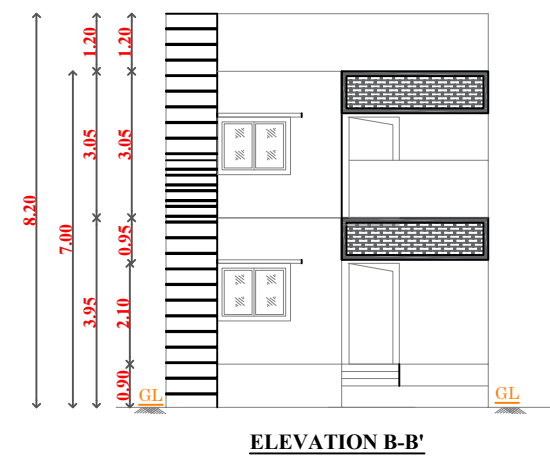



**PLAN SHOWING THE PROPOSED ADDITIONAL GROUND FLOOR AND FIRST FLOOR RCC ROOF RESIDENTIAL BUILDING AT, VALANGAIMAN VILLAGE, IN PATTA.NO.2506, OLD R.S.NO.713/24 , NEW R.S.No. 713/24 , SOUTH AGRAHARAM, VALANGAIMAN VILLAGE & TOWN PANCHAYAT , VALANGAIMAN TALUK, THIRUVARUR DISTRICT-612 804.**

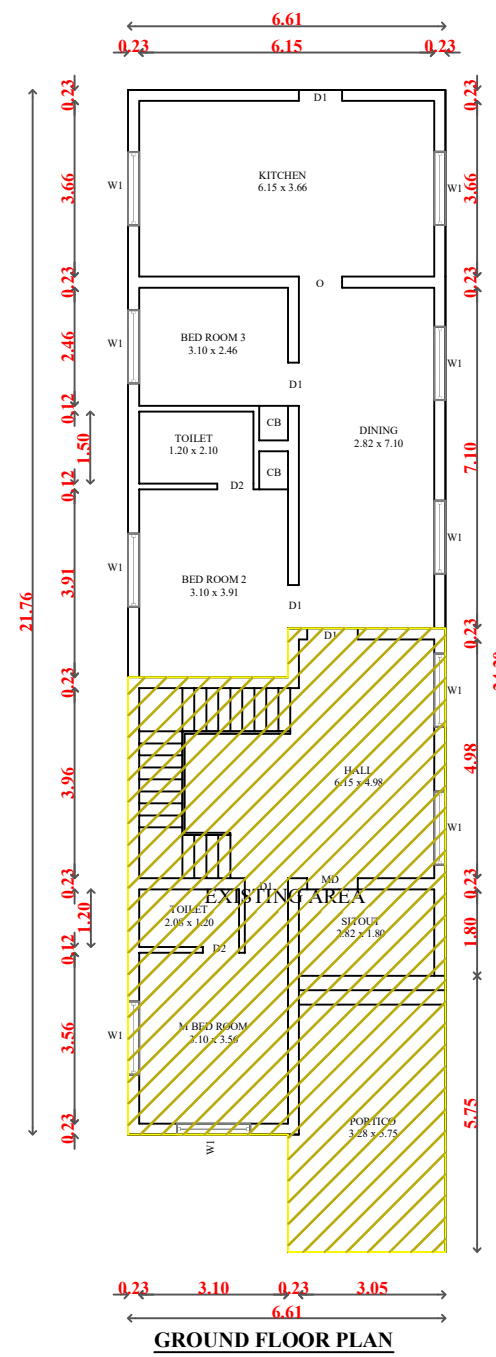


**KEY PLAN**  
**NOT TO SCALE**

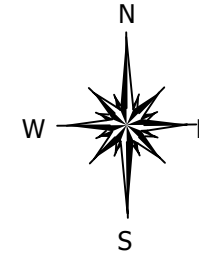


### GROUND FLOOR PLAN

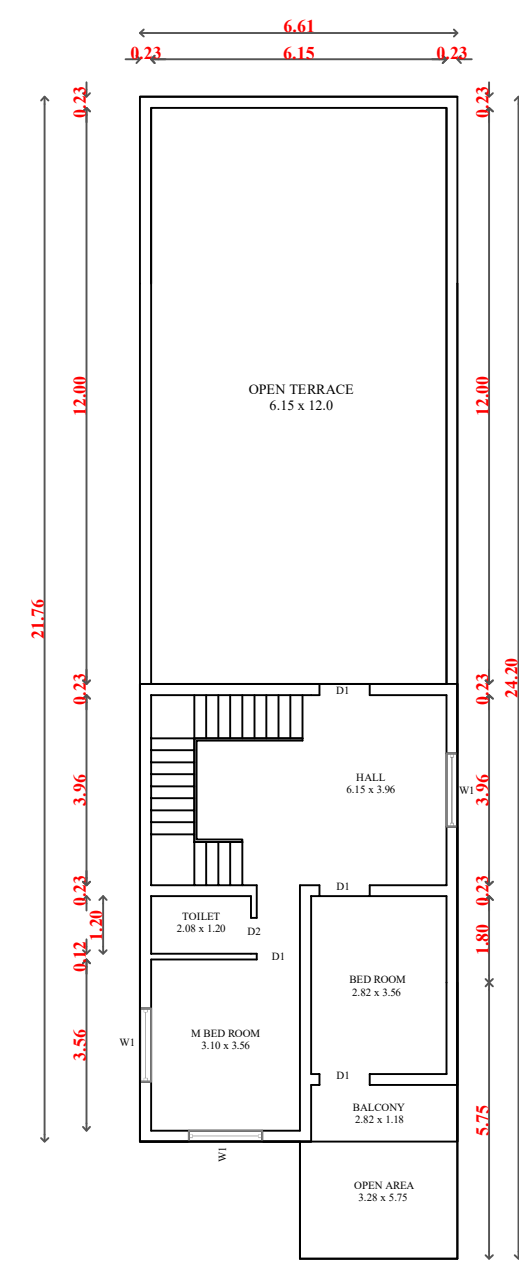

**FIRST FLOOR PLAN**

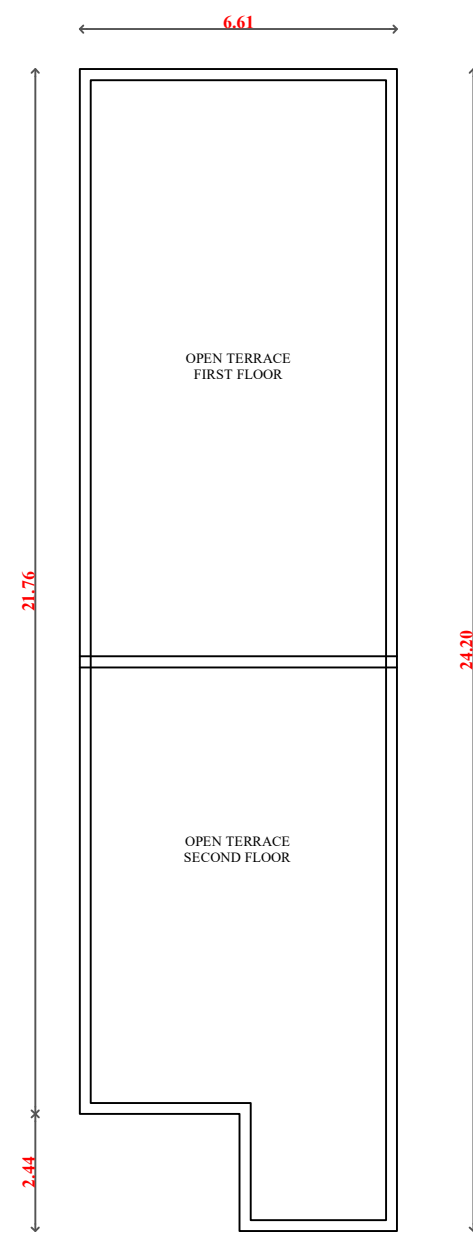

**TERRACE FLOOR PLAN**

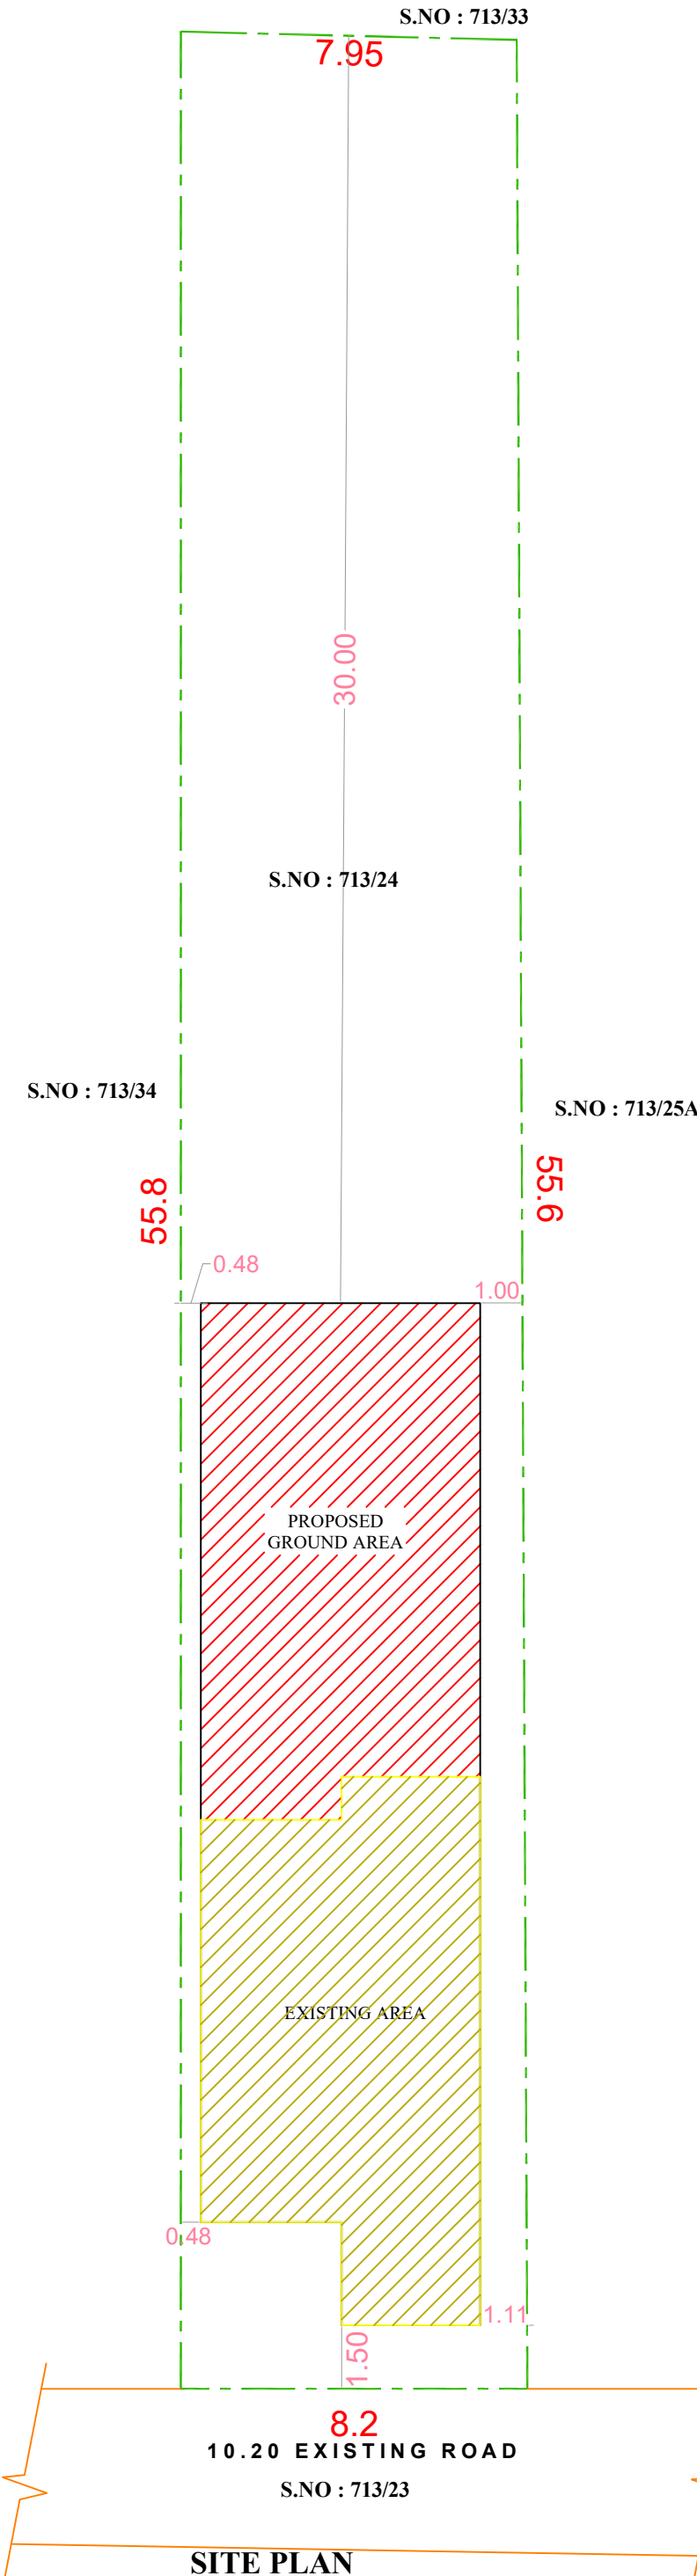

## SITE PLAN

| SPECIFICATION |  |
|---------------|--|
|---------------|--|

SAND FILLING FOR FOUNDATION AND BASEMENT  
P.C.C 1:4:8 FOR FOUNDATION AND BASMENT  
9" BRICK WORK WALLS IN C.M. 1:5  
4.5" BRICK WORK WALLS IN C.M. 1:3  
ALL R.C.C WORKS M 25 GRADE CONCRETE  
CELING PLASTERING IN CEMENT MORTOR 1:3  
WEATHERING COURSE USING BRICK JELLY &  
LIME CONCRETE IN 1:3 RATIO  
CLAY TILES IN TERRACE FLOOR USING CM 1:4  
WALLS & CELING WITH CEMENT PAINT  
DOORS & WINDOWS WITH ENAMEL PAINT  
CERAMIC FLOORING IN CM 1:3

## JOINERY DETAILS

| TYPE | DESCRIPTION | SIZE        |             |
|------|-------------|-------------|-------------|
|      |             | FEET        | METRE       |
| MD   | MAIN DOOR   | 3'6" X 7'0" | 1.07 X 2.13 |
| D1   | DOOR        | 3'0" X 7'0" | 0.91 X 2.13 |
| D2   | DOOR        | 2'6" X 7'0" | 0.75 X 2.13 |
| W1   | WINDOW      | 4'0" X 4'0" | 1.22 X 1.22 |
| W2   | WINDOW      | 4'0" X 3'0" | 1.22 X 0.91 |
| O    | OPEN        | 3'0" X 7'0" | 0.91 X 2.13 |

## COLOUR INDEX

**PROPOSED**   
**ROAD**   
**BOUNDARY**   
**EXISTING** 

**SCALE 1: 100**

### AREA STATEMENT

| DESCRIPTION                | AREA IN SQ FT | AREA IN SQ MT |
|----------------------------|---------------|---------------|
| PLOT EXTENT( AS PER PATTA) | 4843.80       | 450.00        |
| PLOT EXTENT( AS PER DOC)   | 4843.80       | 450.00        |
| EXISTING GROUND FLOOR      | 800.00        | 74.32         |
| PROPOSED GROUND FLOOR      | 834.32        | 77.51         |
| PROPOSED FIRST FLOOR       | 678.02        | 62.99         |
| OPEN SPACE                 | 3209.50       | 298.17        |

**PLOT COVERAGE -- 47.74 %**


|              |              |              |
|--------------|--------------|--------------|
| <b>F.S.I</b> | <b>-----</b> | <b>0.477</b> |
|--------------|--------------|--------------|

**OFFICE USE**


**APPLICANT:**  
**MR. K. MOHAMED RIYASUDEEN**  
**W/O. ASEEBHA BEGAM**

  
**Er. G.NAGANATHAN, B.E., M.Tech., M.Sc.,**  
**DTCP Registered Engineer / LBS**  
**Registration No. 064-RE-GR-I**  
**GM Associates Engineer & Builders**  
**Valangaiman, Cell : 9555717570**


**REGISTERED ENGINEER /  
LICENSED SURVEYOR**

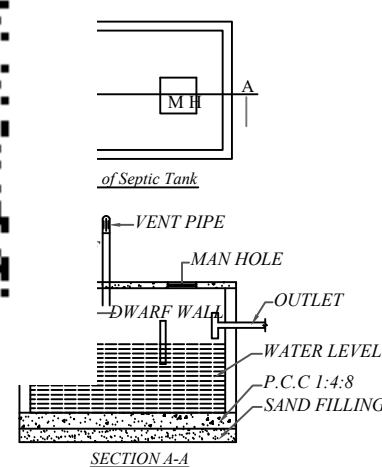


*SECTION A-A*

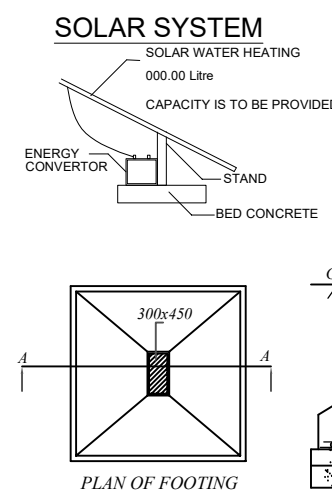

PLAN OF FOO

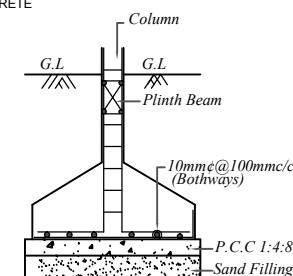

Bitumen  
P.C.C 1:4:8  
Sand Filling

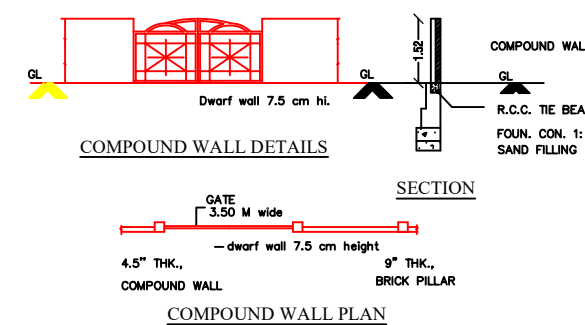

## COMPOUND WALL DETAILS

COMPOUND WALL PLAN