



PLAN SHOWING THE PROPOSED GROUND FLOOR R.C.C. ROOF RESIDENTIAL BUILDING IN
OLD S.F.NO : 116 ,NEW S.F.NO: 242/8A1A ,NEW SUB DIVISION S.F.NO:242/41 AND PLOT NO:39,PATTA NO: 4383
PENNATHUR TOWN PANCHAYAT, VELLORE TALUK DISTRICT


APPLICANT : Mr. V. VASANTH S/O Mr. VENKATESAN .K

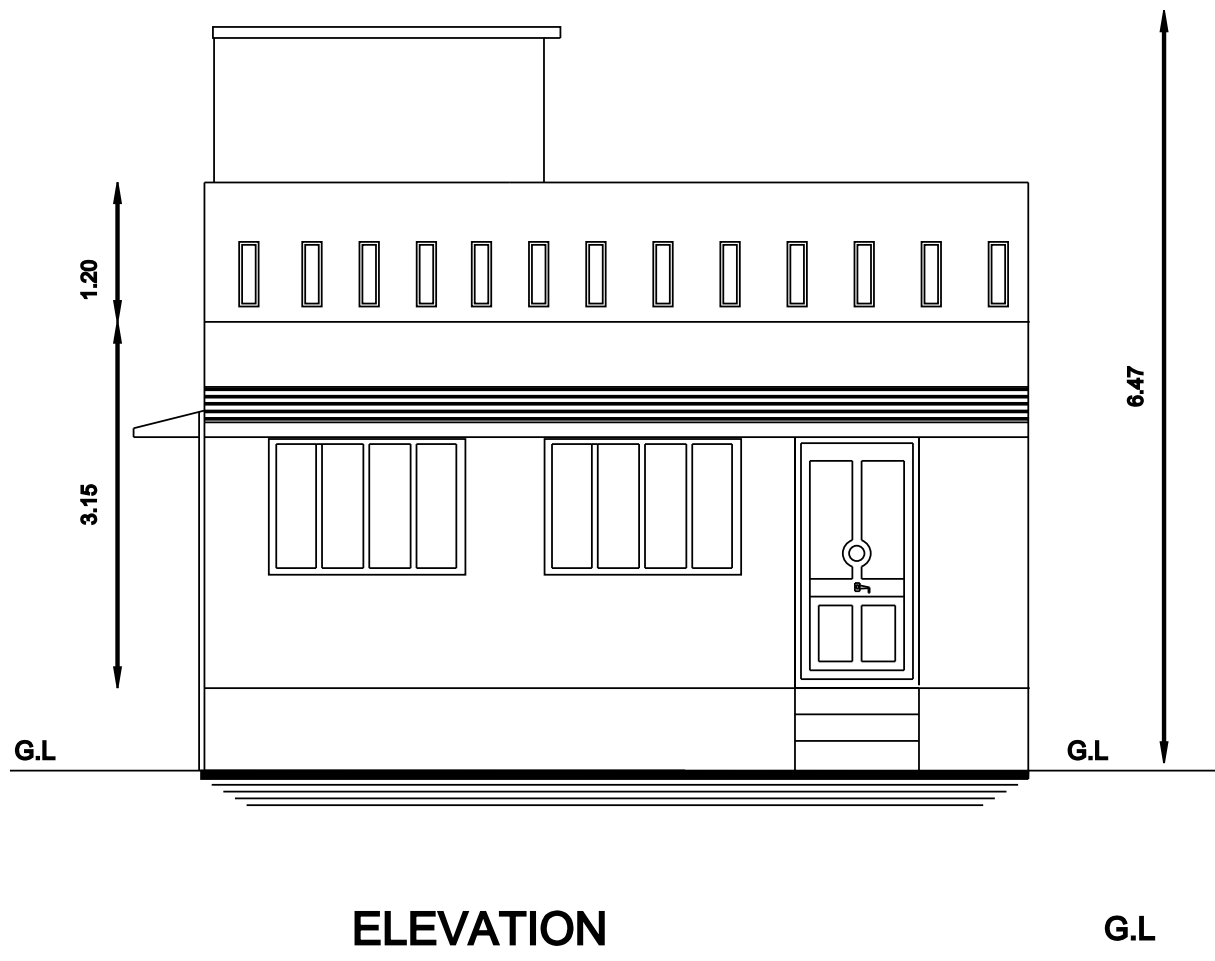


ELEVATION

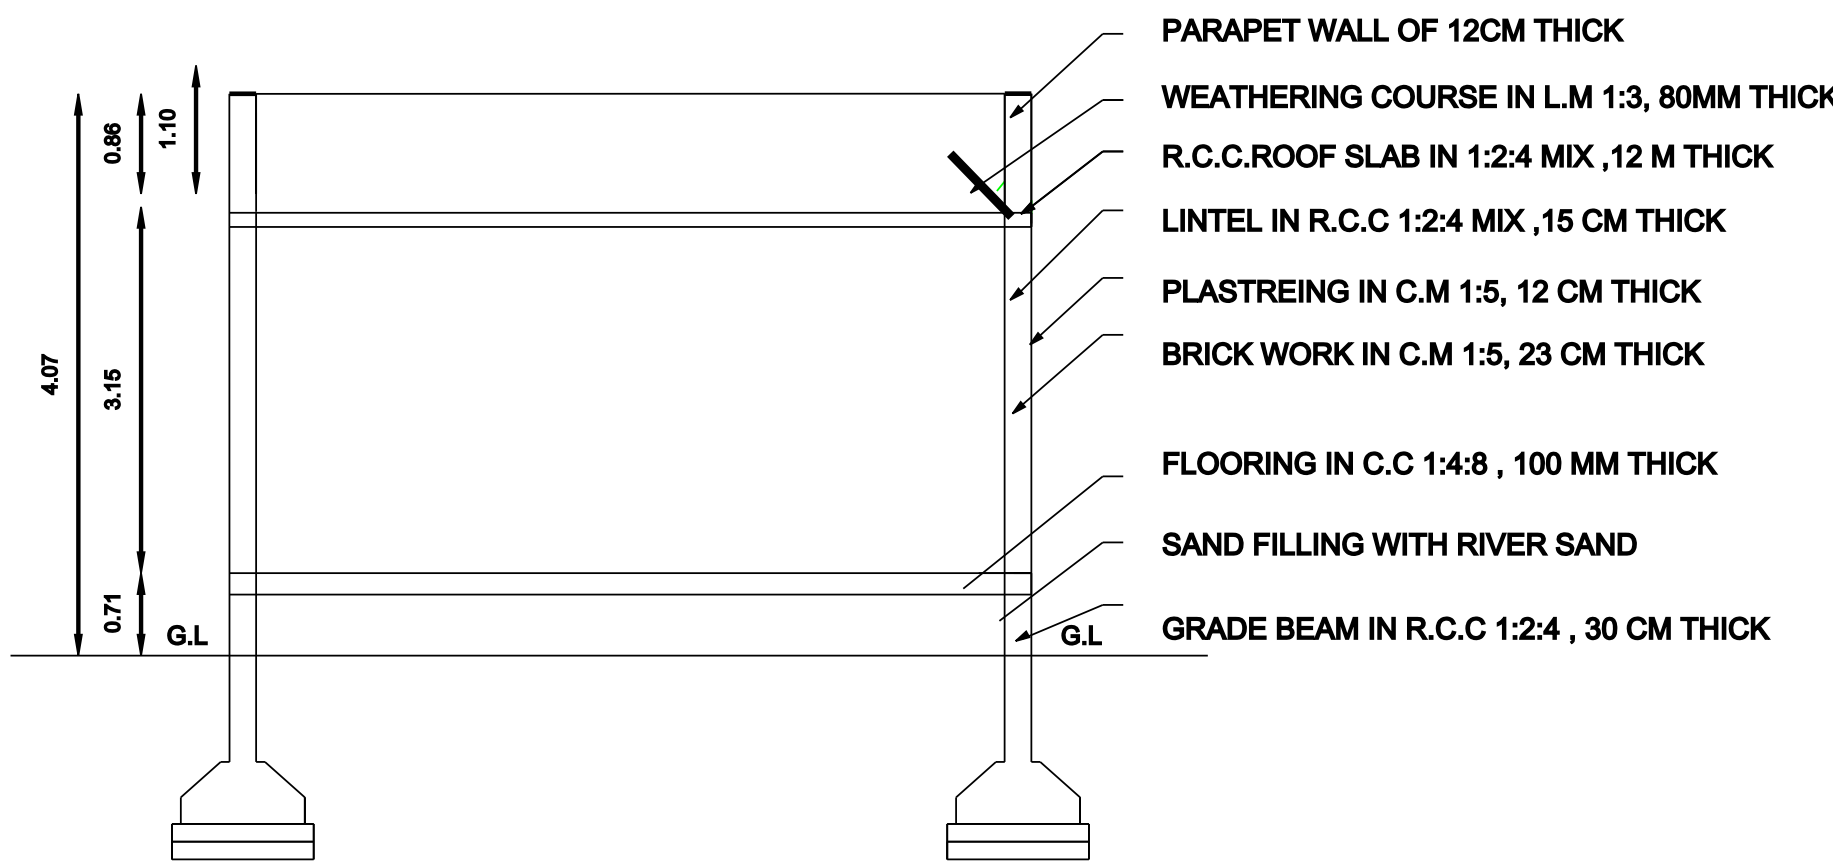


SECTION-AA

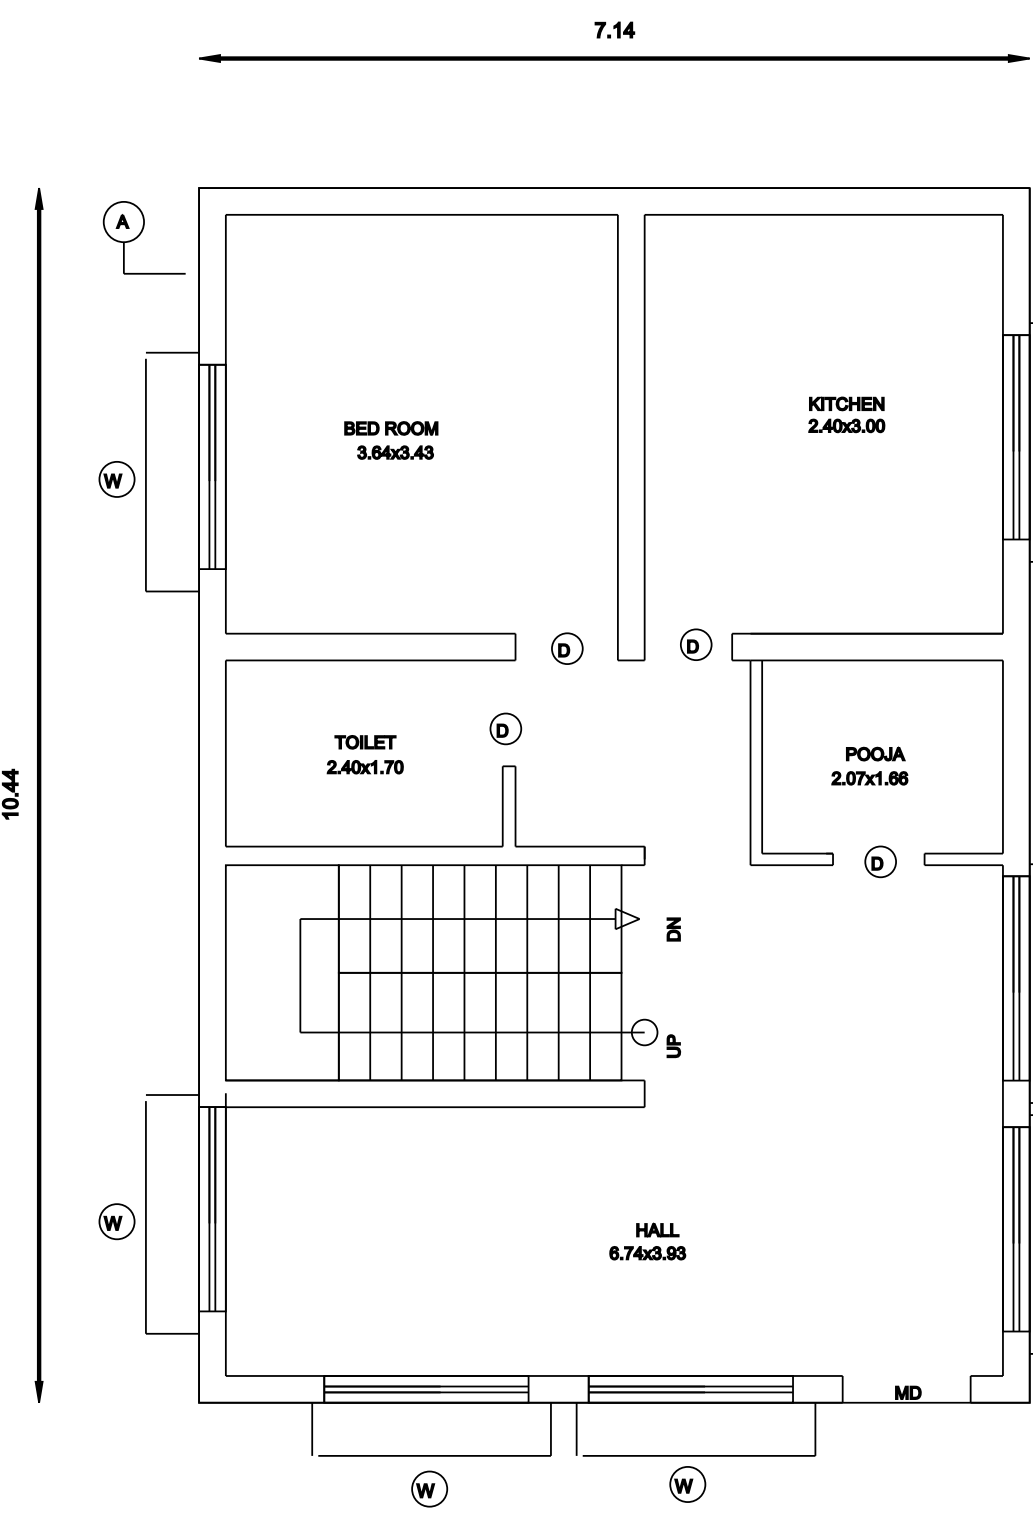


GROUND FLOOR

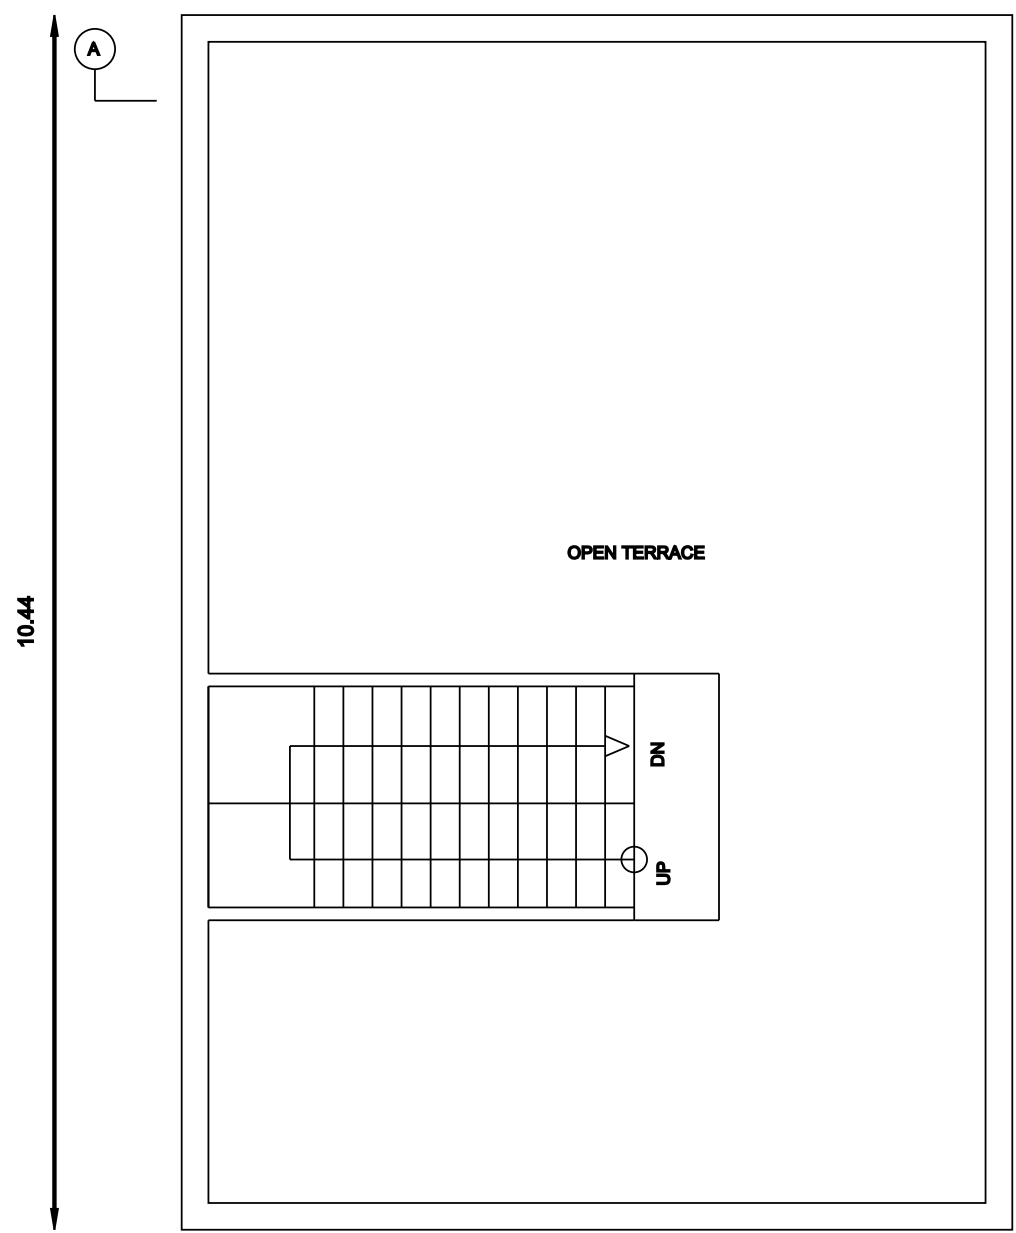



TERRACE FLOOR

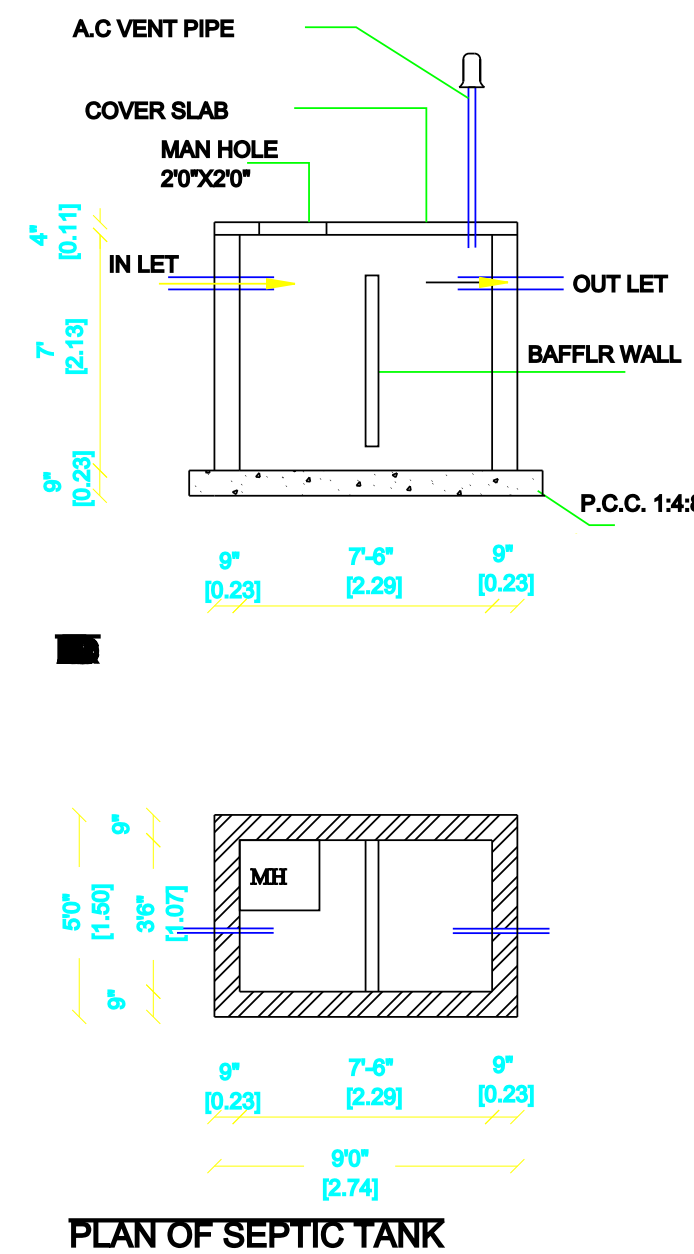


PLAN OF SEPTIC TANK

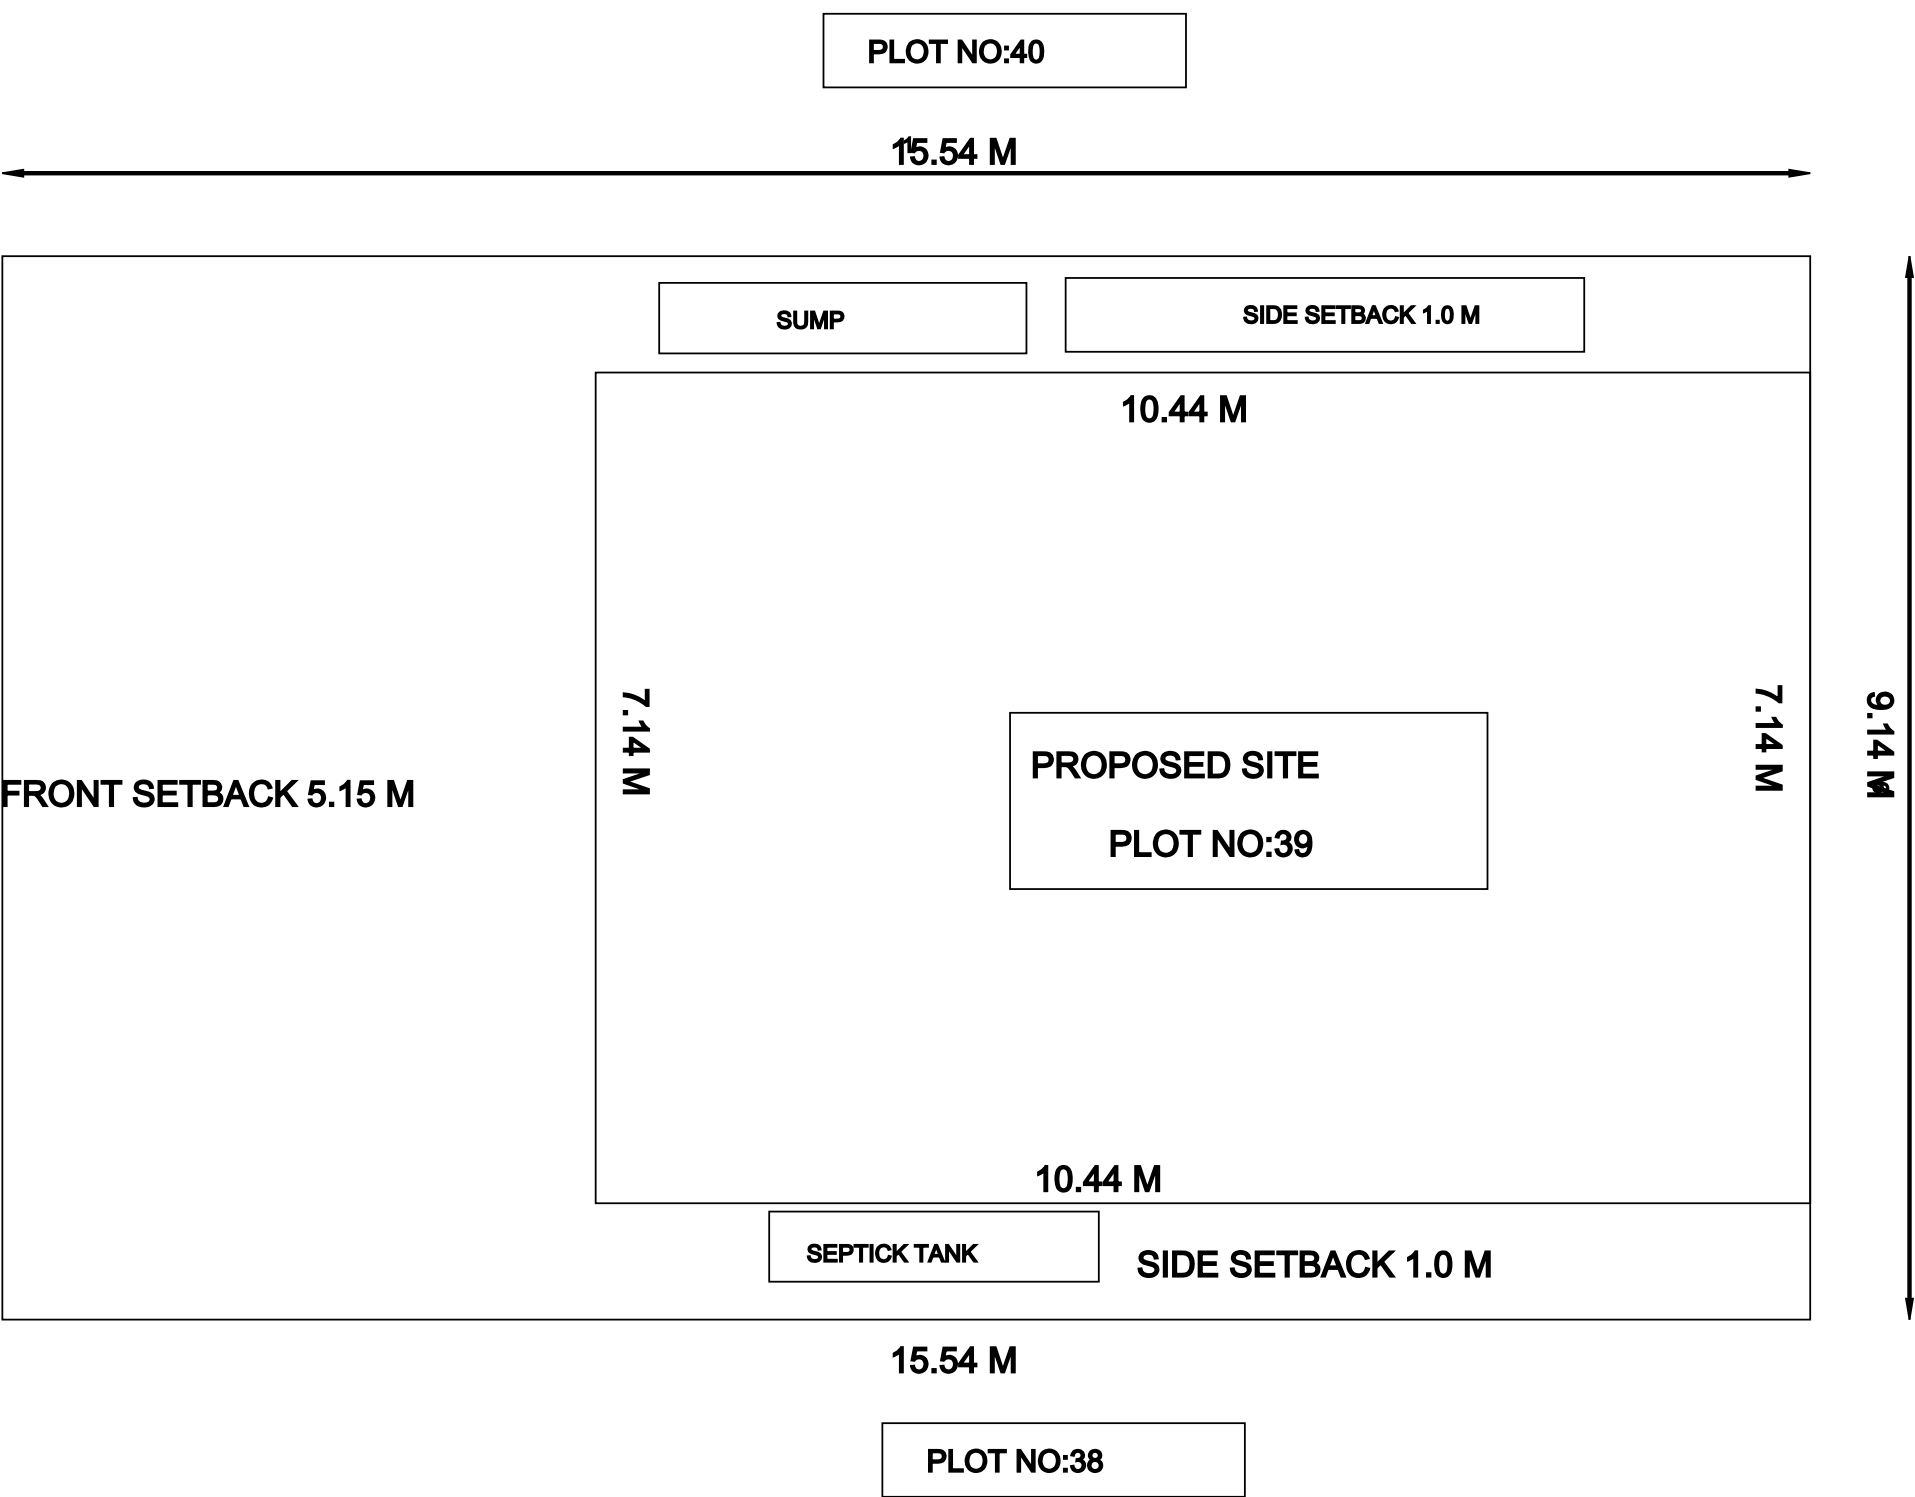



SITE PLAN

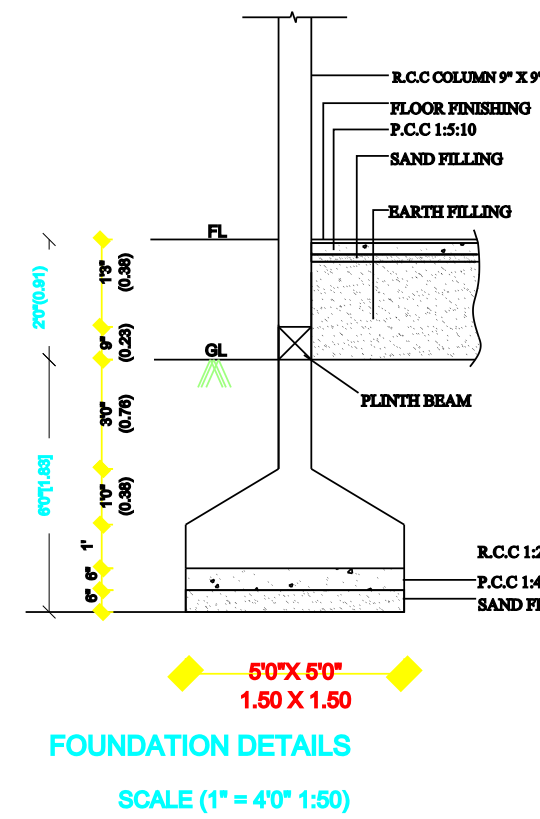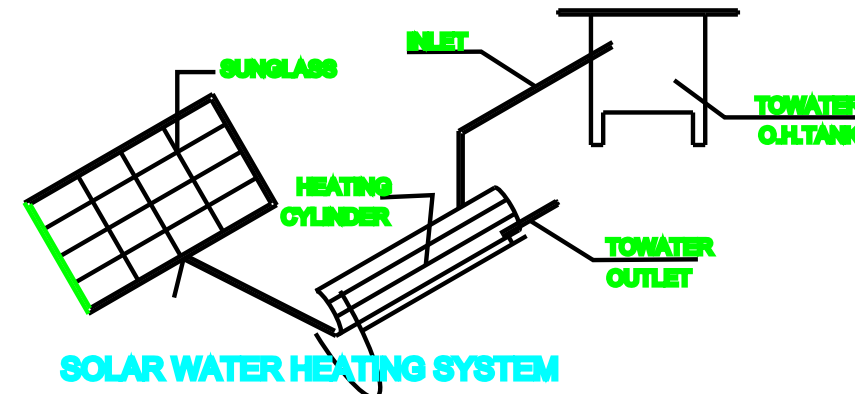


FOUNDATION DETAILS
SCALE (1" = 40' 1.50)

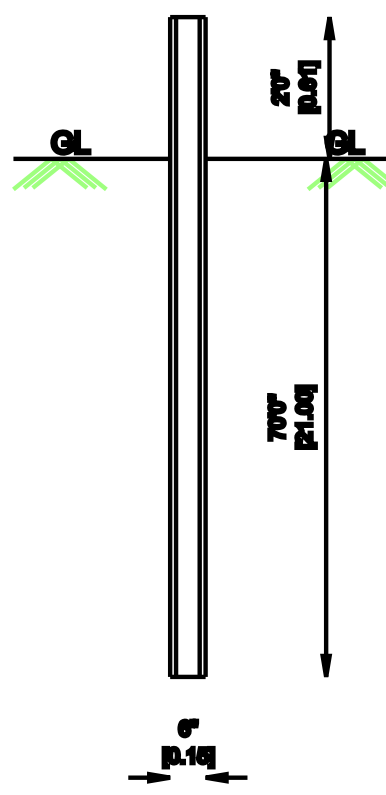

BORE WELL

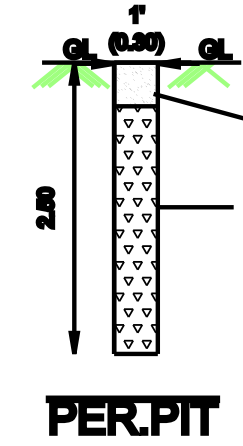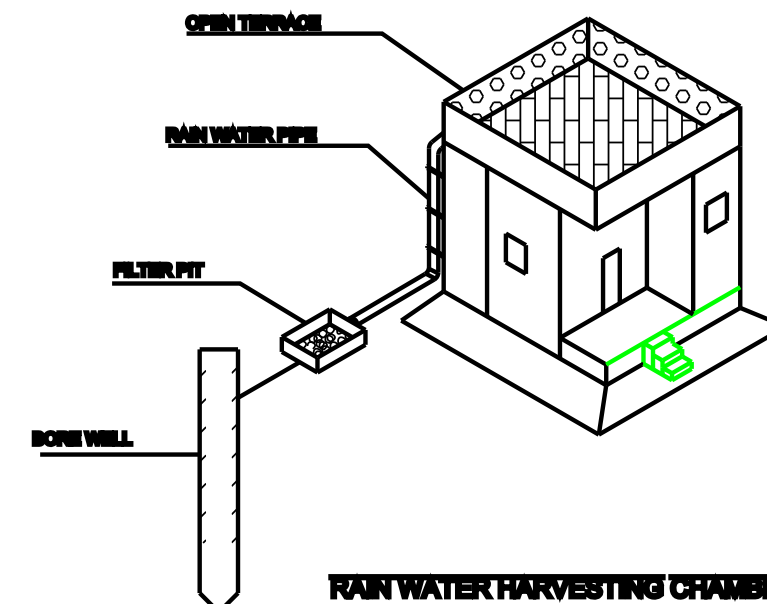

PERCOLATION PIT

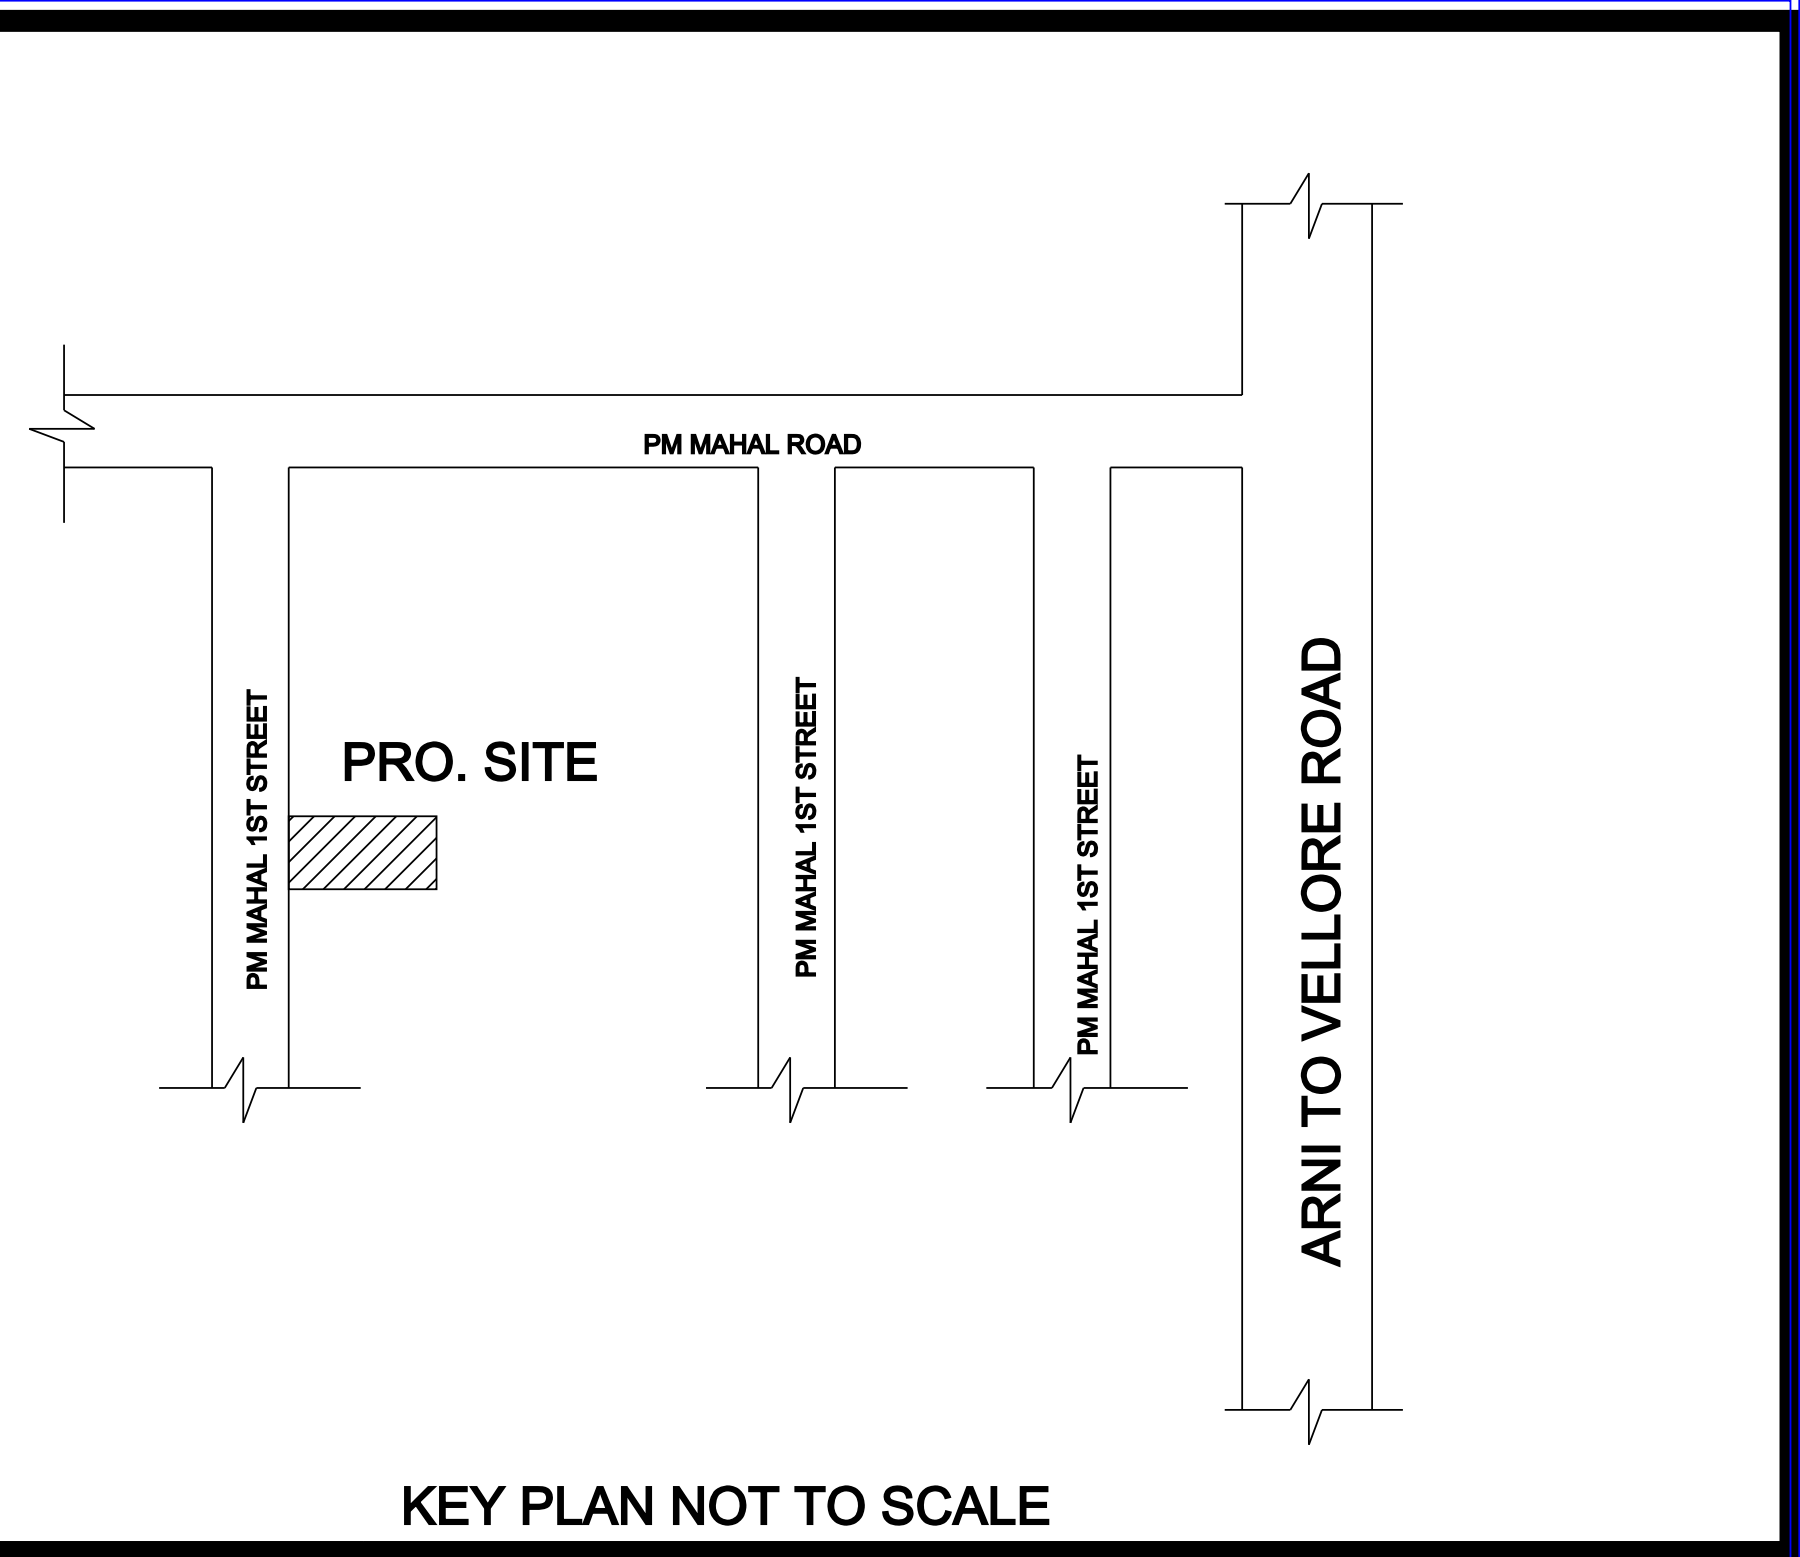

AREA DETAILS :

	SQFT	(or)	SQMT
TOTAL AREA OF THE TSLR ..	1528.00		142.14
TOTAL AREA AS PER DOCUMENT ..	1530.00		142.14
PROPOSED CONSTN.IN G.F ..	802.34		74.54
OPEN SPACE ..	728.00		67.6

PLOT COVERAGE	=	802.34 / 1530	= 0.52%
F.S.I.	=	802.34 / 1530	= 0.52

JOINERIES :

- RS ... R.SHUTTER 2.13 X 2.13
- D1 ... DOOR 0.91 X 2.13
- W ... WINDOW 1.21 X 1.21
- W1 ... WINDOW1.06 X 1.21
- GW ... WINDOW 2.13 X 1.52
- V ... VENTILATOR 0.76 X 0.76

LEGEND :

- OWNER'S BOUNDARY IN.
- PRO. CONSTN AREA IN
- EXI- ROAD / STREET IN

Applicant's Name : Mr.VASANTH.V

ENGINEER

Er.B.NAVAS., B.E
THIRU CONSTRUCTION
LICENSED BUILDING SURVEYOR
SAPTHALIPURAM,PENNATHUR
VELLORE DIST.
CELL: 9952616200