


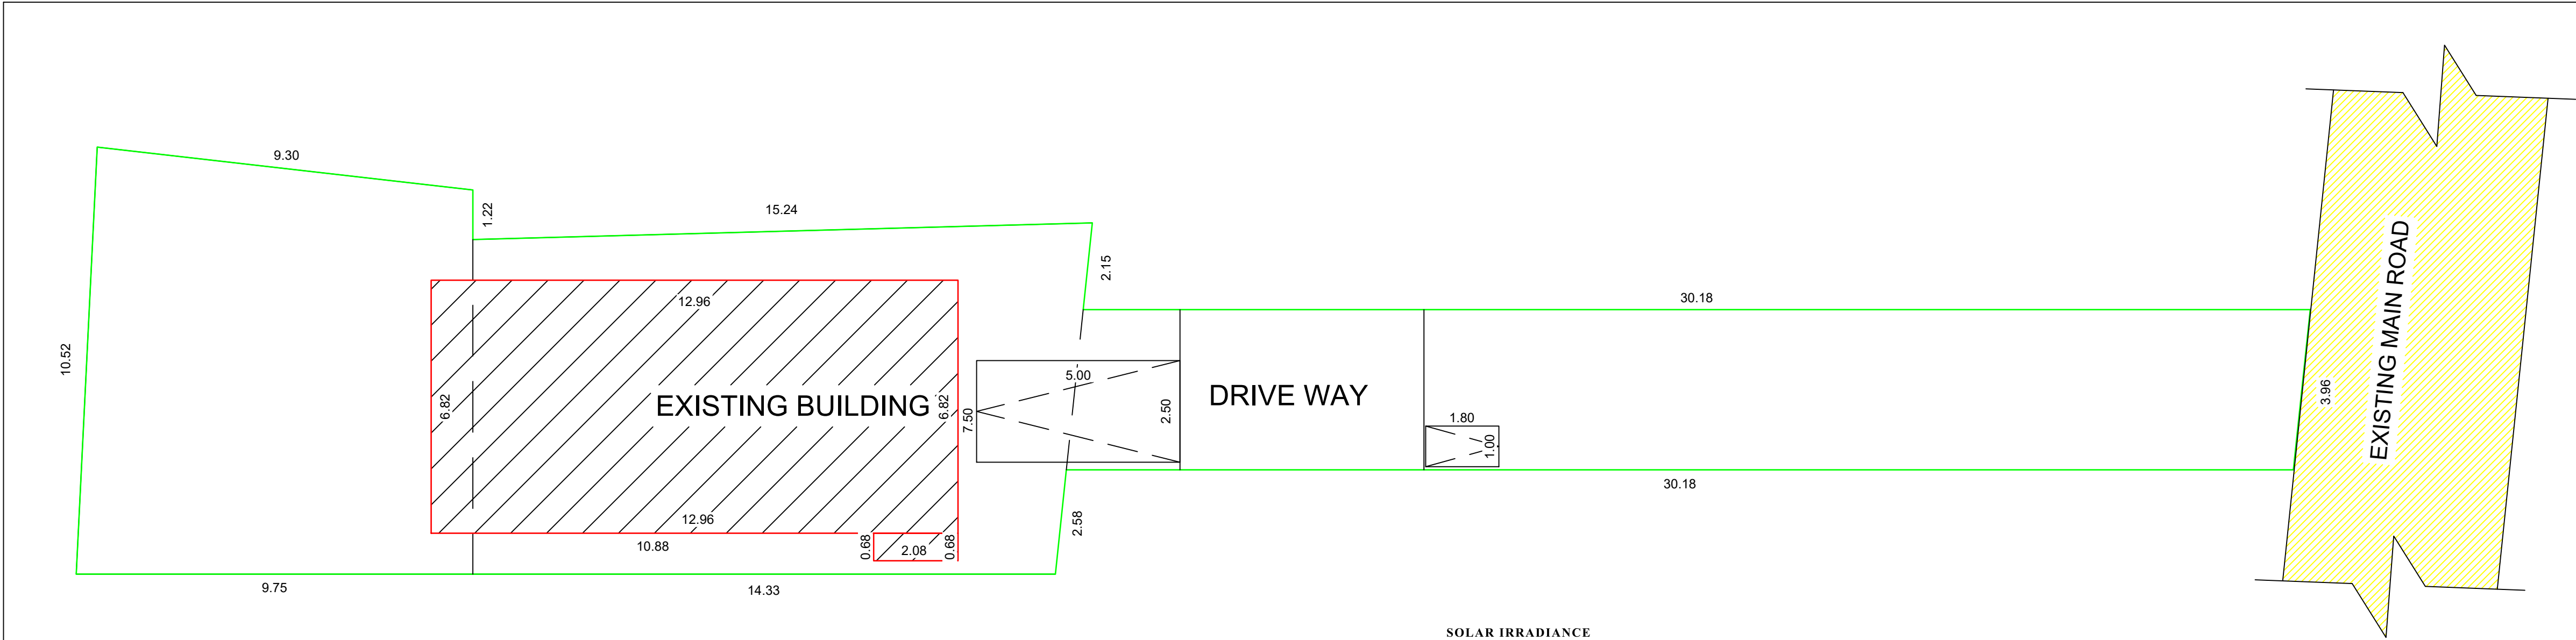

PLAN SHOWING THE EXISTING GROUND FLOOR AND PROPOSED CONSTRUCTION OF FIRST FLOOR IN S NO :564/5,573/4,1040/6, AT MAIN ROAD, VIKRAVANDI [WEST] VILLAGE, VIKRAVANDI TOWN PANCHAYAT, VIKRAVANDI TALUK, VILLUPURAM DISTRICT ,

APPLICANT : GANESAN
ALL DIMENSIONS ARE IN METER
SCALE 1:100

JOINERIES

MD	-	MAIN DOOR	-	1.22X2.12
GG	-	GRILL DOOR	-	1.22X2.12
AO	-	ARCH OPEN	-	0.91X2.12
D1	-	DOOR	-	0.91X2.12
D2	-	DOOR	-	0.76X2.12
W	-	WINDOW	-	1.53X1.22
W1	-	WINDOW	-	1.22X1.22
G.W	-	GRILL WINDOW	-	1.22X1.22
V	-	VENTILATOR	-	0.90X0.60

AREA DETAILS:-

AREA OF SITE AS PER PATTI & DOCUMENT = 341.07Sq.m-
AREA OF SITE AS PER DRAWING = 338.33Sq.m-


PROPOSED CONSTRUCTION AREA DETAILS:-

FLOOR NAME	FSI AREA SQ.M
EXISTING GROUND FLOOR	89.81
PROPOSED FIRST FLOOR	89.81
TOTAL FLOOR AREA	179.82

FLOOR SPACE INDEX	PLOT COVERAGE
ALL FLOOR AREA = SITE AREA FSI = 0.53	MAXIMUM FLOOR AREA = 338.33 X 100 = 33833 SITE AREA PC = 26.54%

COLOR INDEX

EXISTING BUILDING SHOWN	-	Red line
PROPOSED BUILDING SHOWN	-	Blue line
BOUNDARY SHOWN	-	Green line
ROAD SHOWN	-	Yellow line

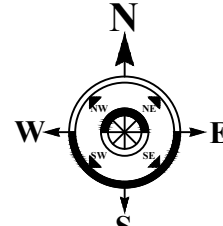


APPLICANT

D. KATHIRAVAN
Er.D.KATHIRAVAN,B.E.,
Licenced Engineer
RE/GR-II/VD/Aug-2022/061
No.56C, Hospital Road,Opp. to GH
Villupuram - 605 602.
Cell: 9585628580


ENGINEER

Online Application No: SWP/BPA/211342/2024
VIKRAVANDI TOWN PANCHAYAT


OFFICE USE

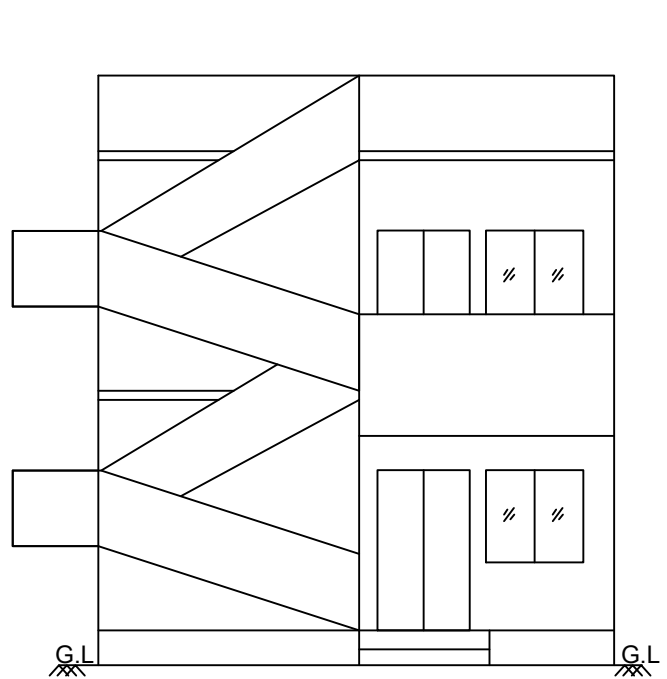


ELEVATION

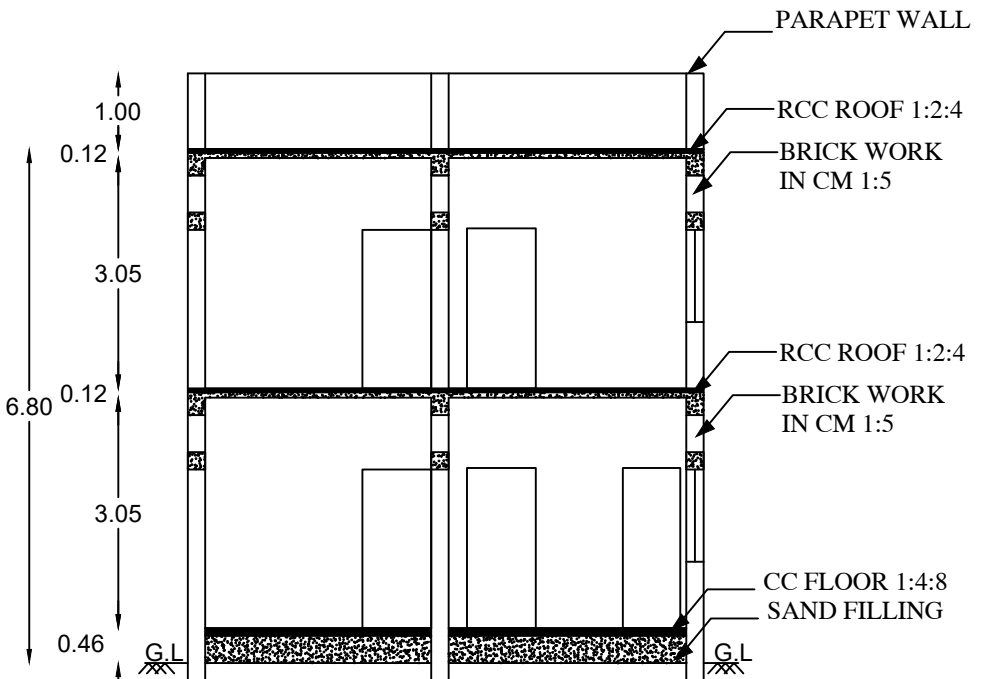


SECTION ON A-A

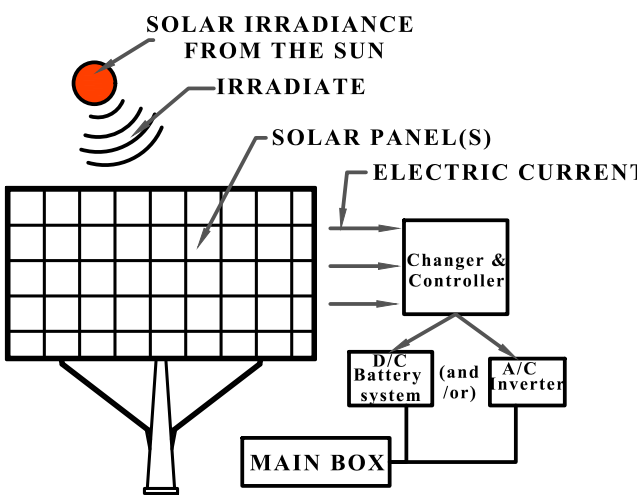


SOLAR PANEL

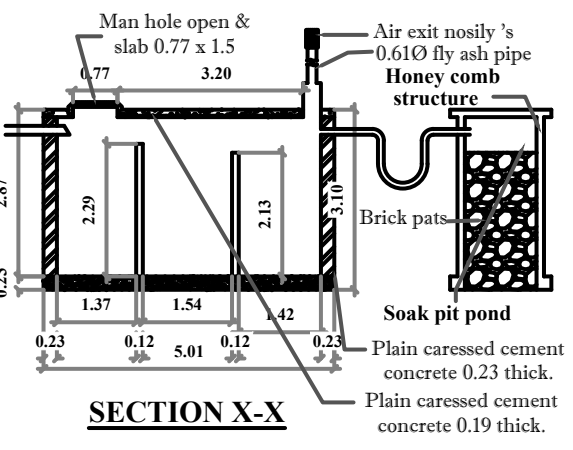

SECTION X-X

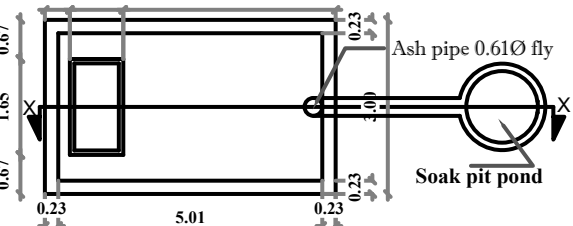

DETAIL OF SOAK PIT POND
(scale -1:200)

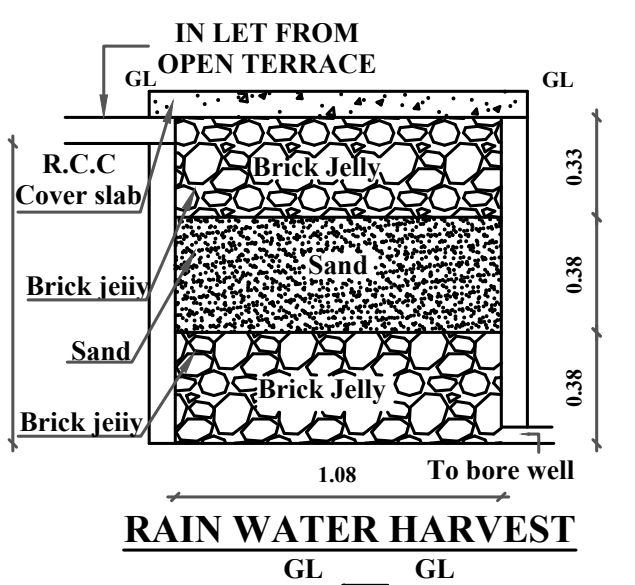


RAIN WATER HARVEST

SECTION VIEW


PLAN VIEW

RAIN WATER HARVESTING


SCALE 1 : 100

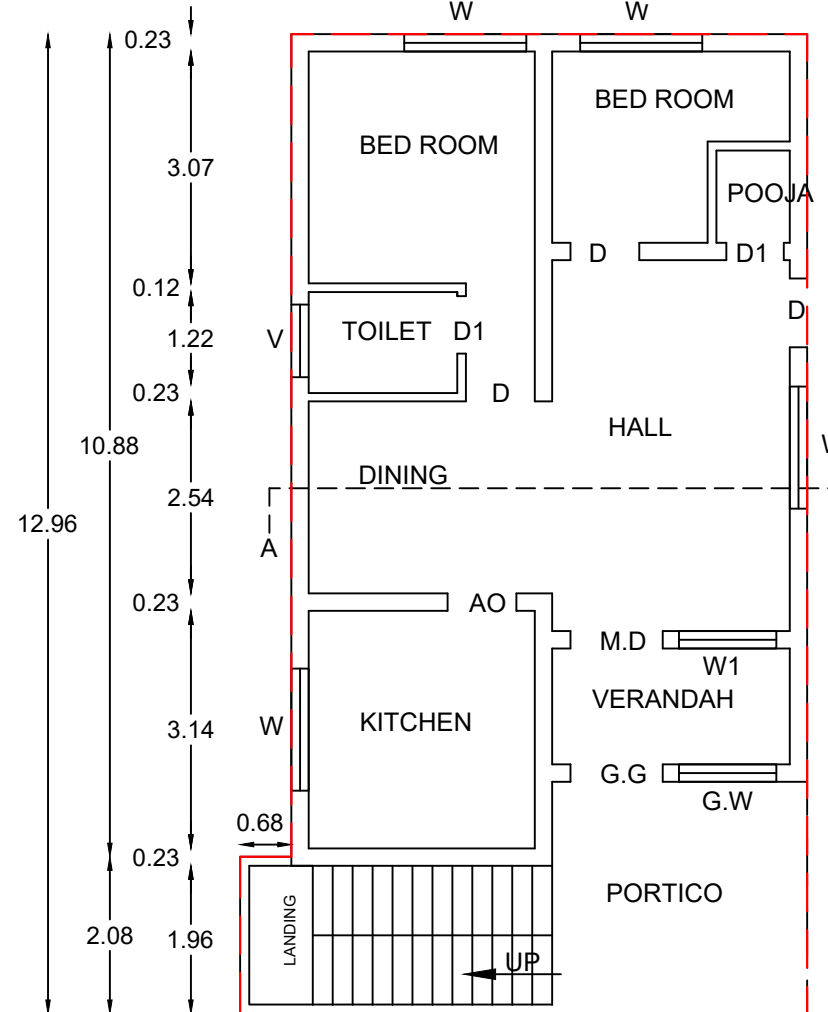


GROUND FLOOR PLAN

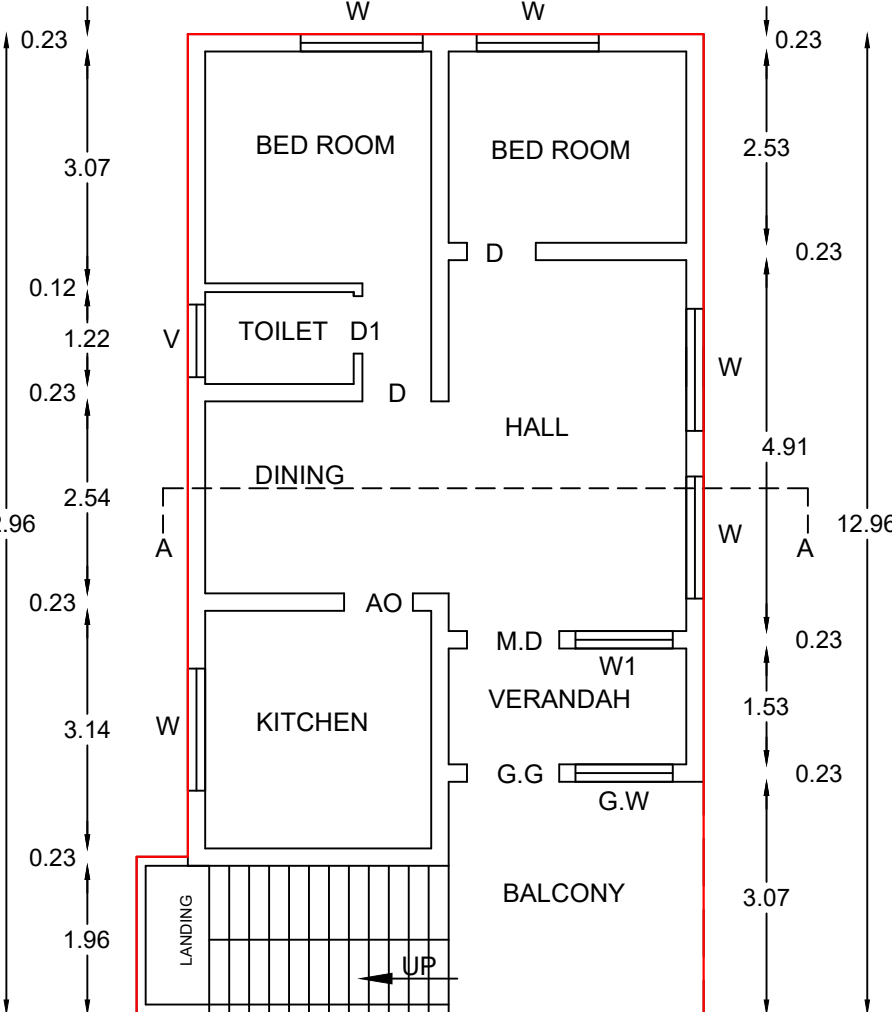

FIRST FLOOR PLAN

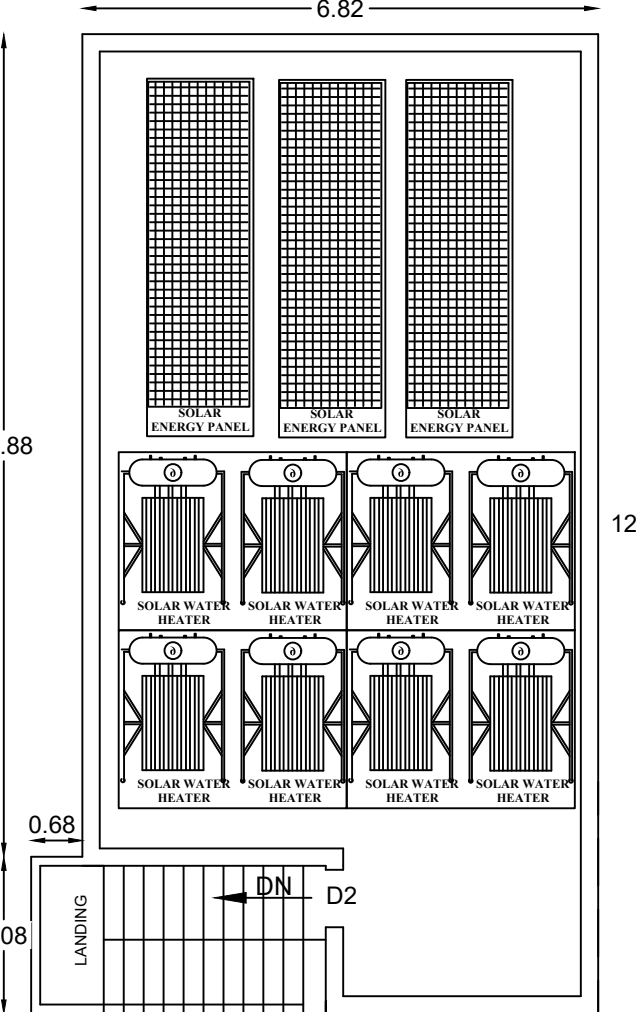


OPEN TERRACE FLOOR PLAN

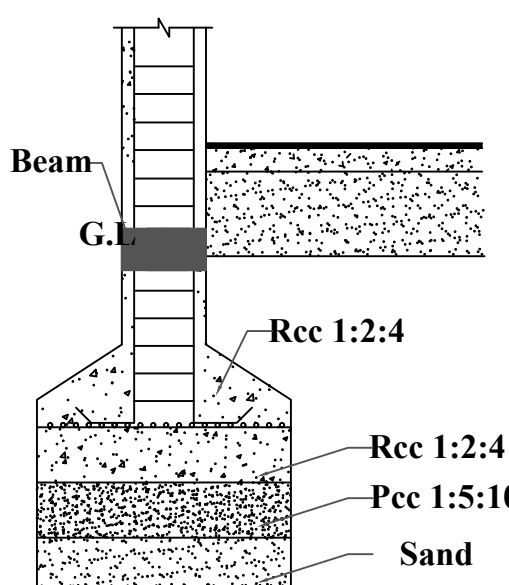

SECTION Z-Z

SCALE 1:200

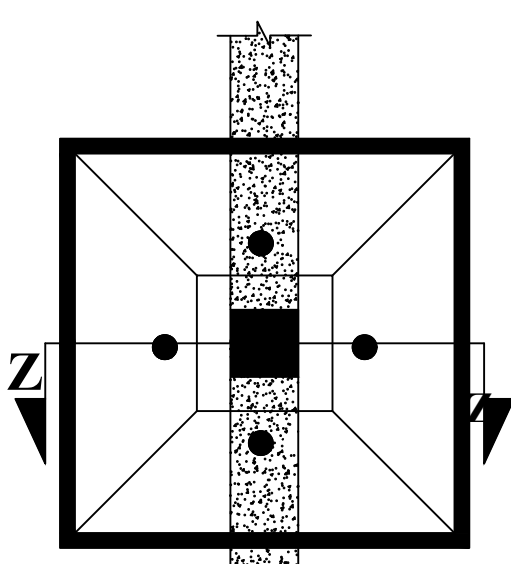

COLUMN FOOTING
DETAIL