



PLAN SHOWING THE PROPOSED CONSTRUCTION OF G+1
RESIDENTIAL BUILDING AT SURVEY NO:95/12,
PATTA NO:515,AT GINGEE TOWN,VILLUPURAM DISTRICT.


APPLICANT NAME: Mr.NAVANEETHA KRISHNAN

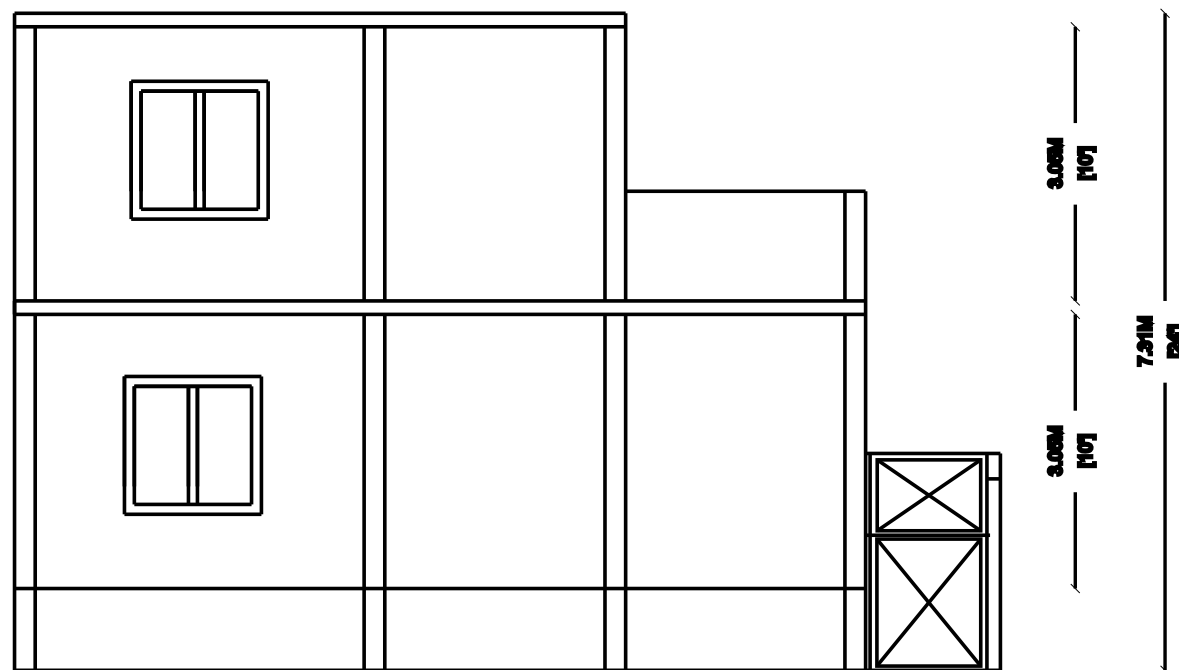

ELEVATION

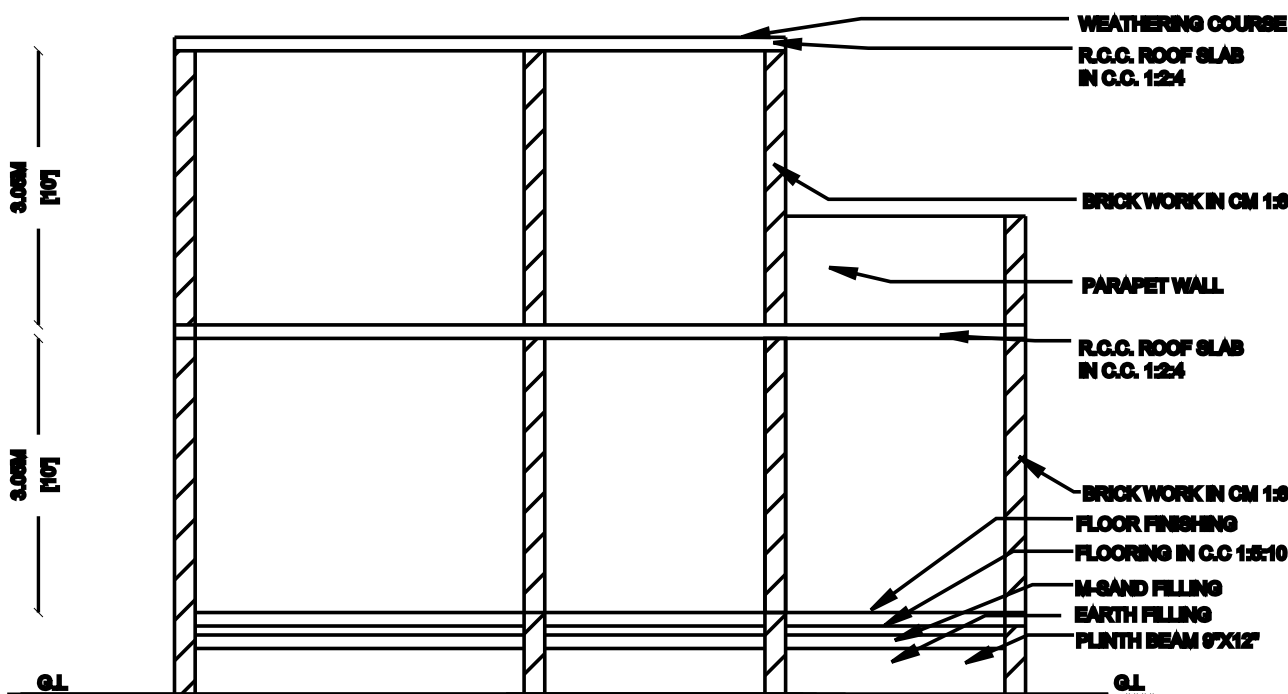

SECTION ON XX

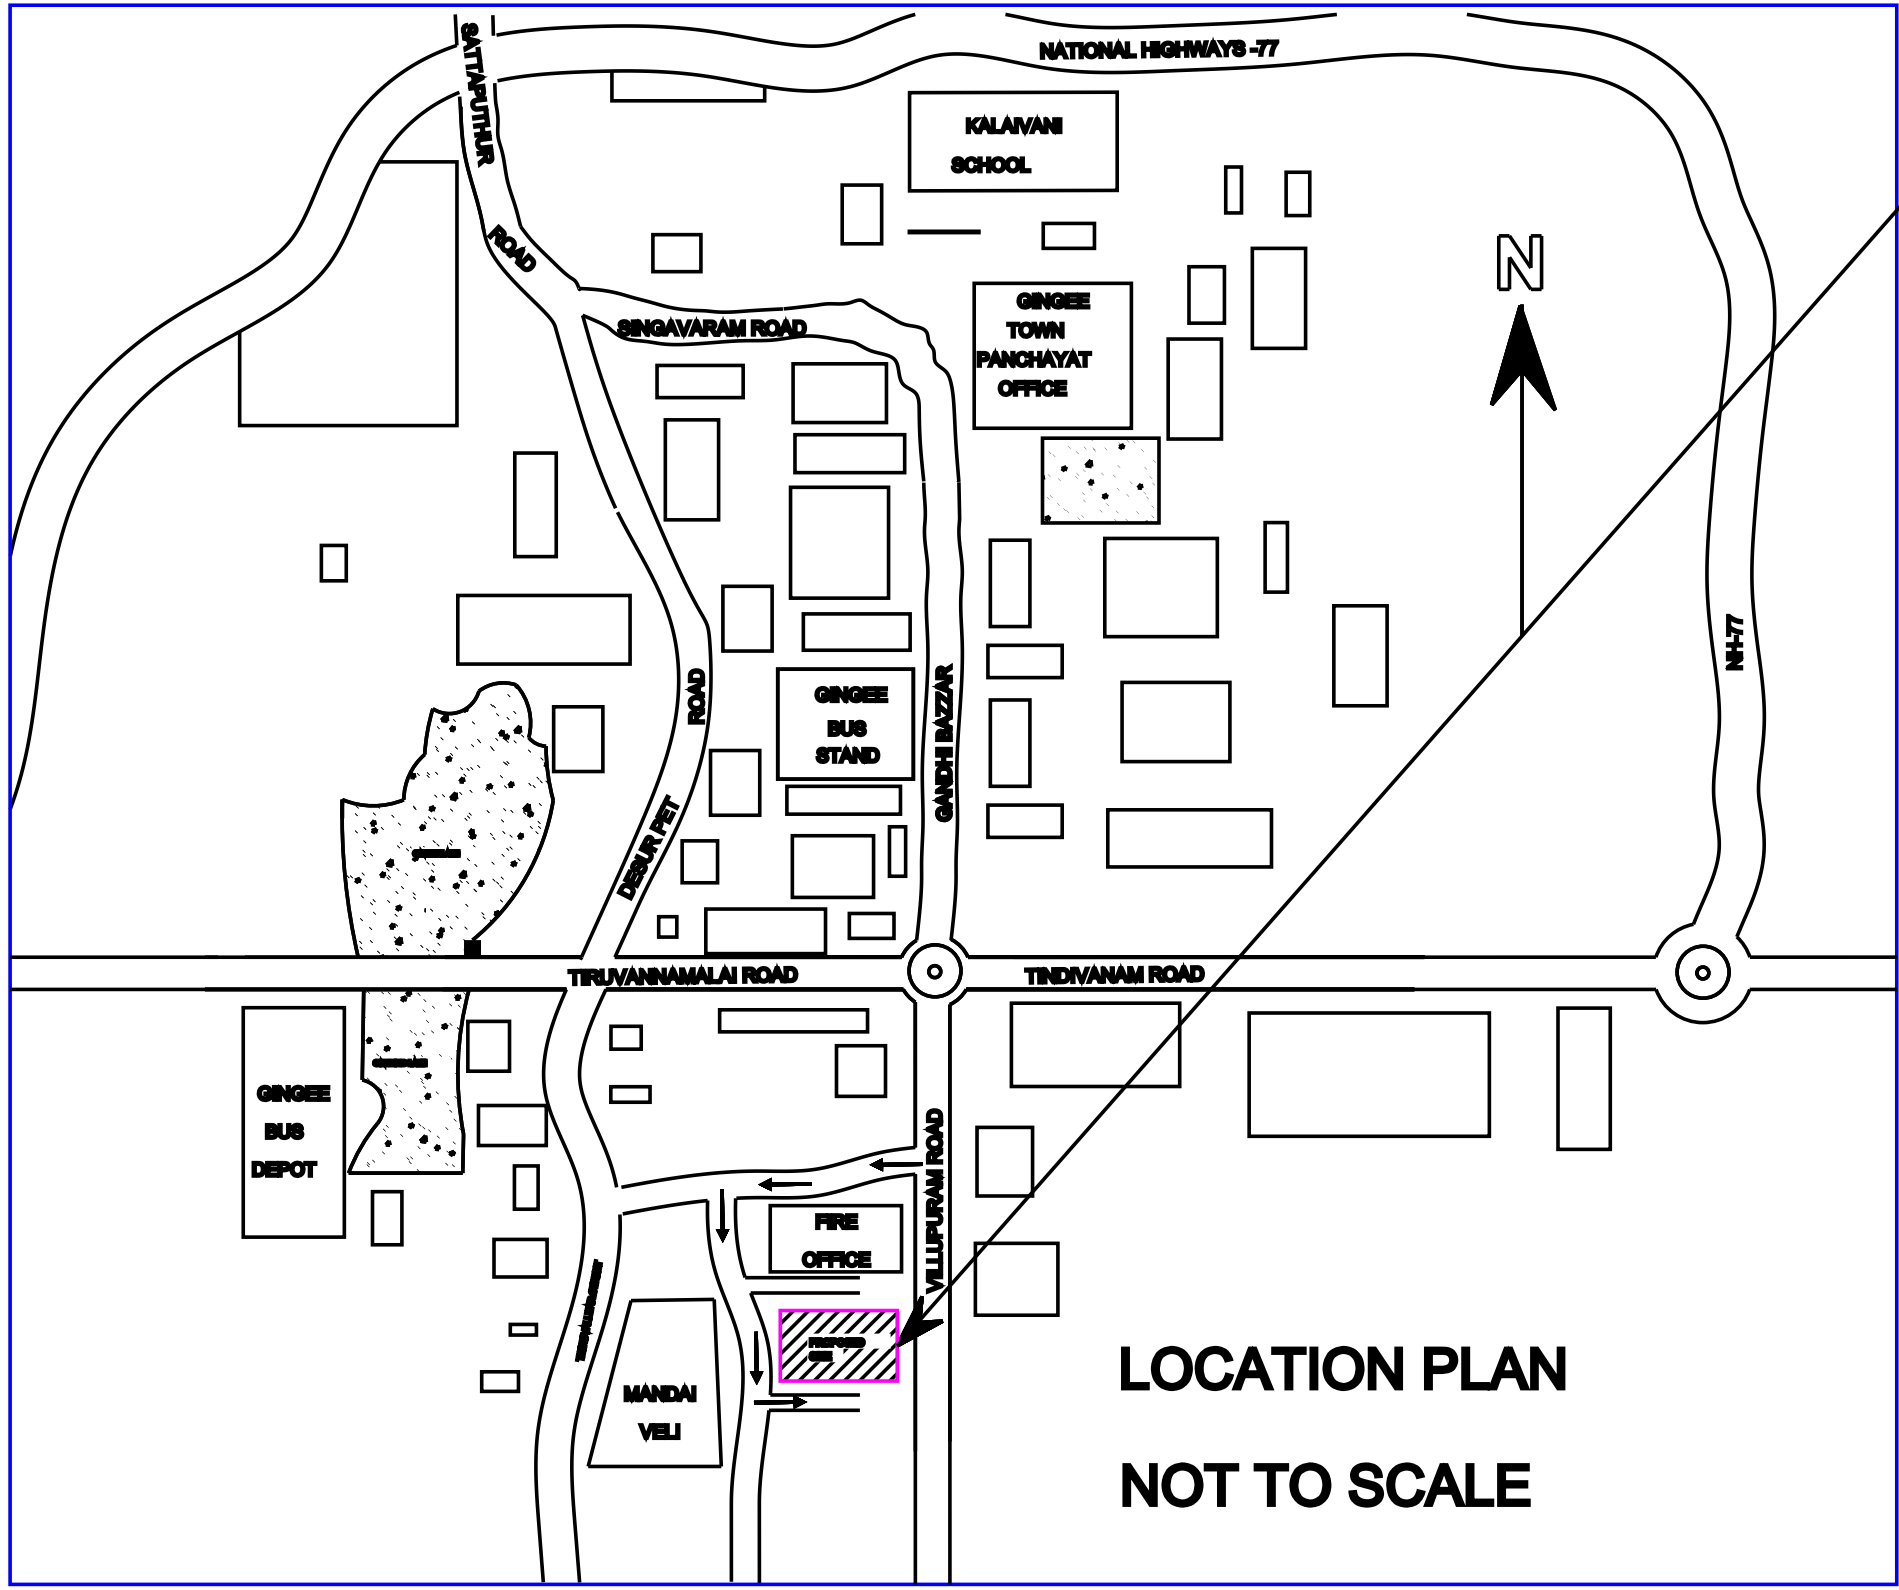


LOCATION PLAN
NOT TO SCALE

PROPOSED
SITE


PARVATHA AMMAL'S HOUSE

10.97M [36'-0"]

21.94M [72'-0"]

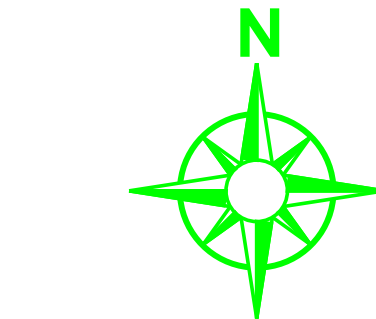


KUMARASAMY PILLAI'S PLOT

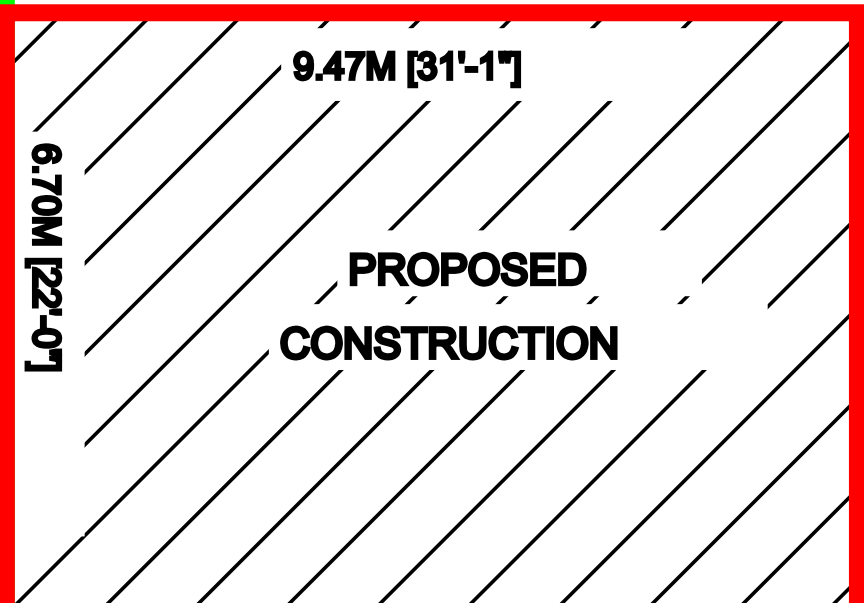

EXISTING ROAD


KUPPAN NADAR'S PLOT

KEY PLAN
NOT TO SCALE

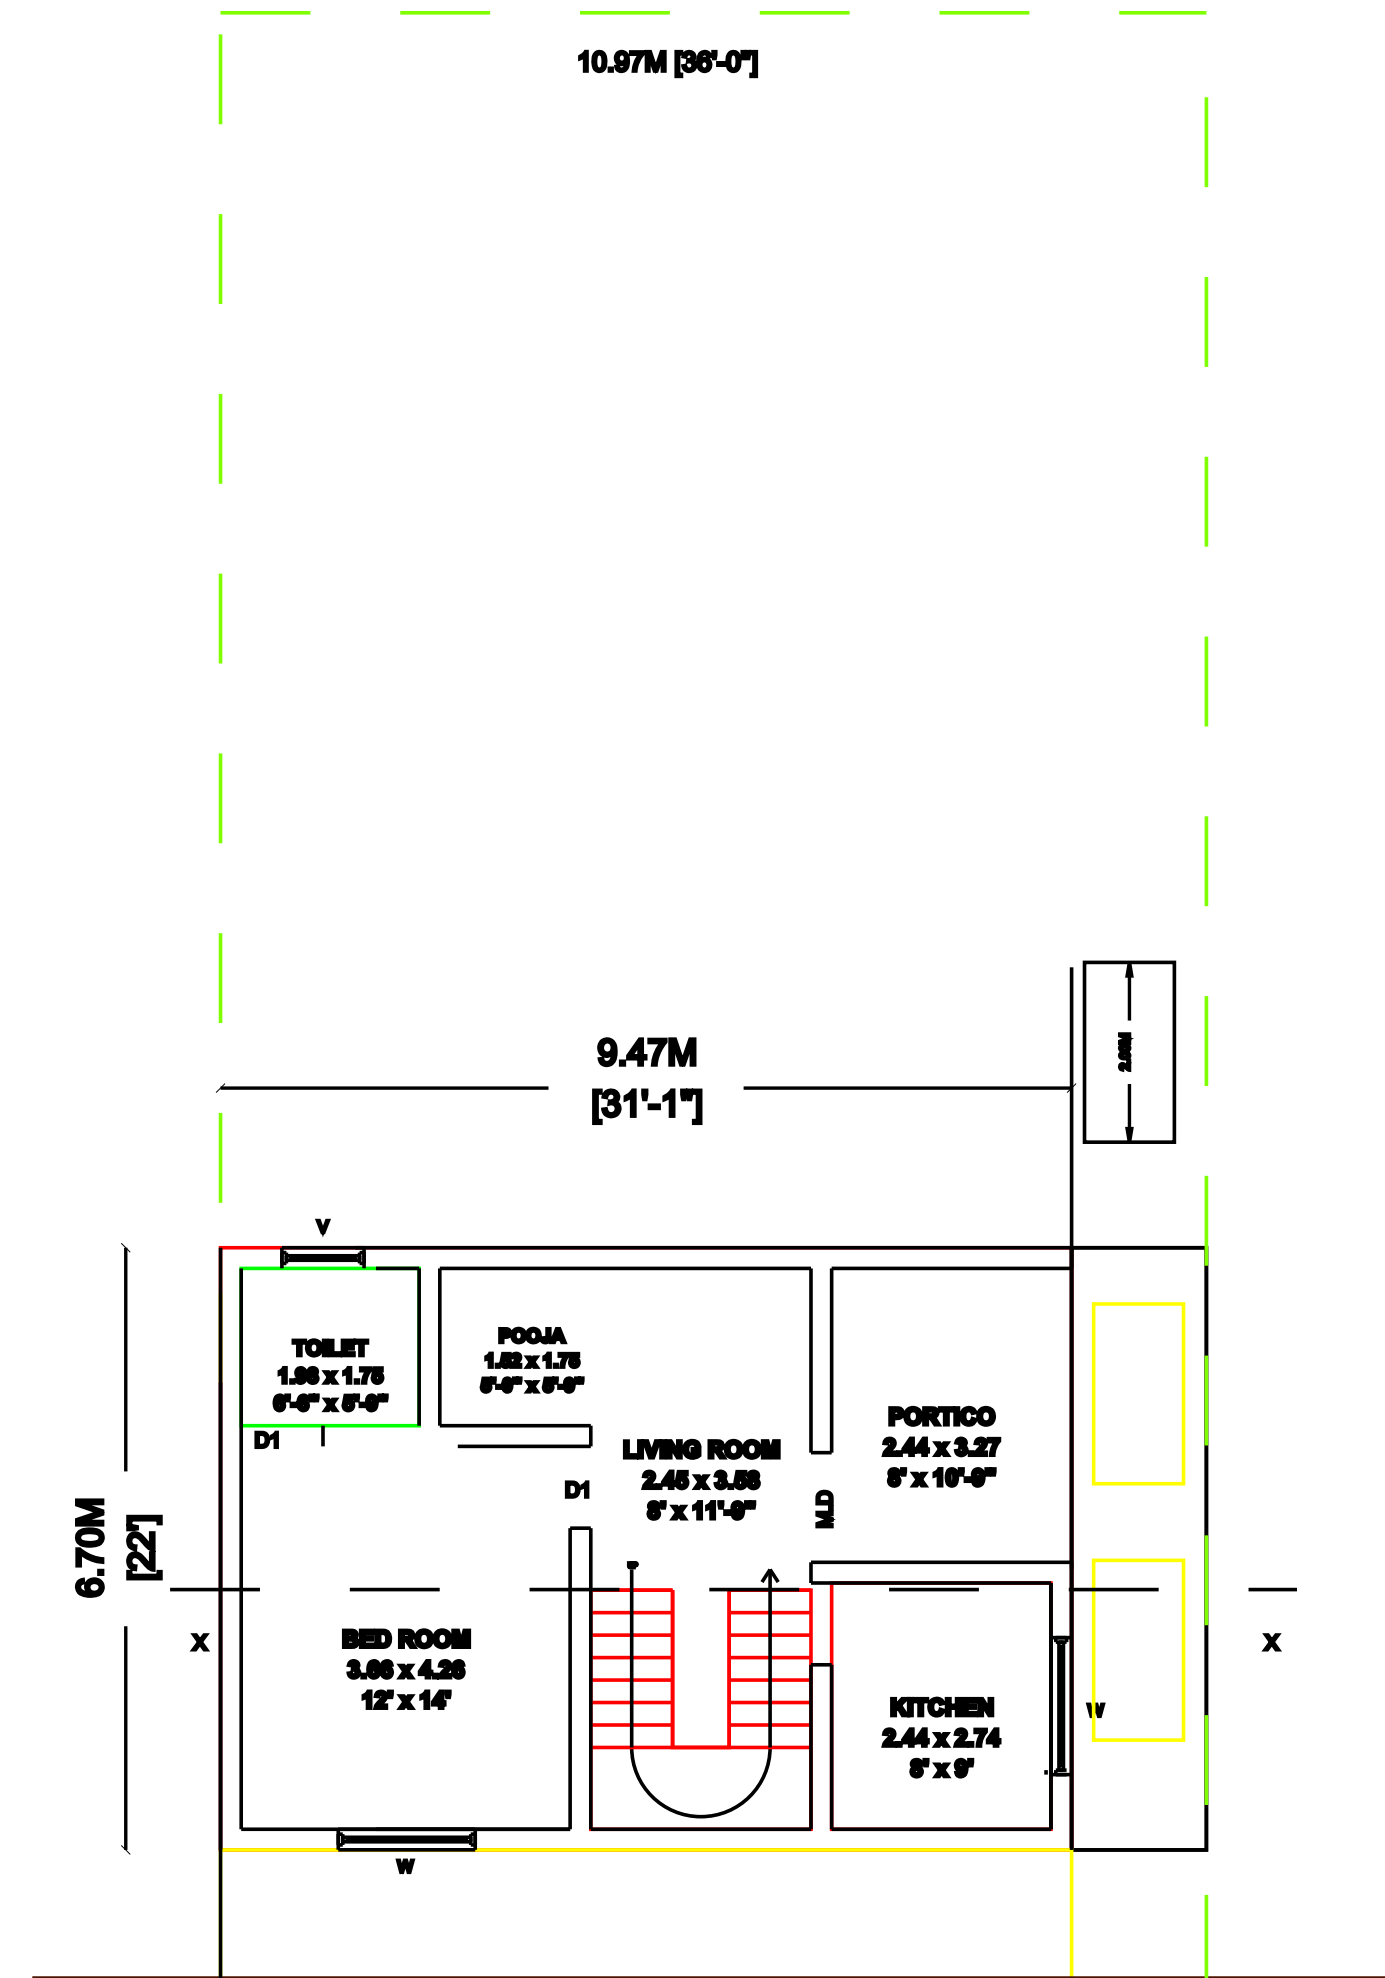


SITE CUM GROUND FLOOR PLAN


EXG. 19.88' (6M) ROAD

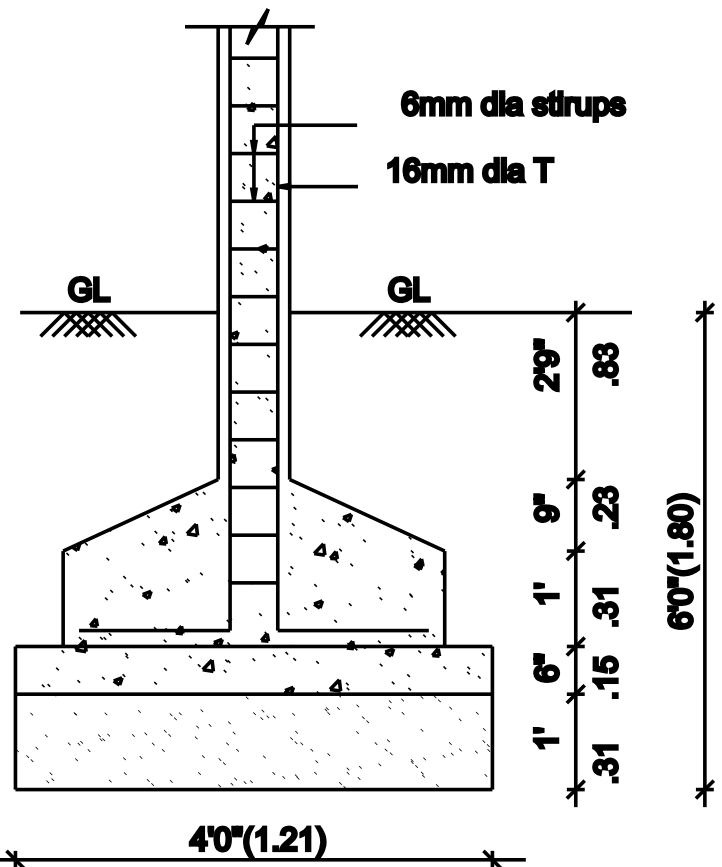


COLUMN FOUNDATION DETAIL
SCALE (1:50)

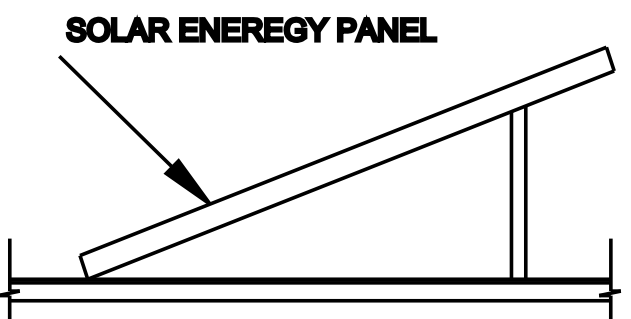


SYSTEM GENERAL POWER
SCALE: N.T.S

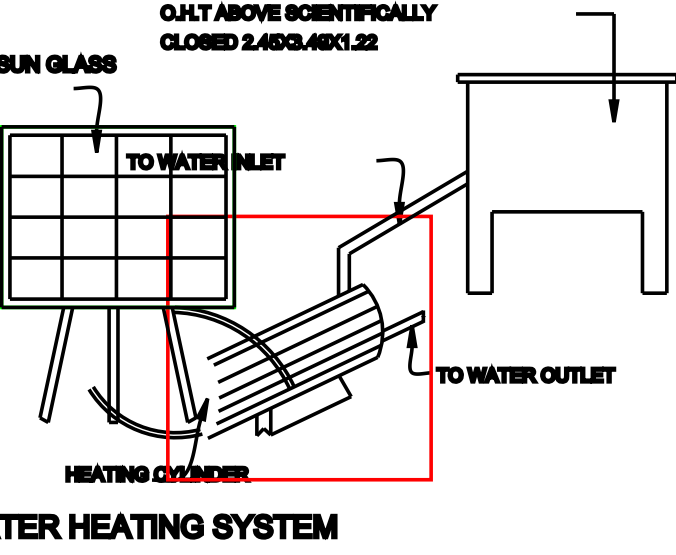


SOLAR WATER HEATING SYSTEM

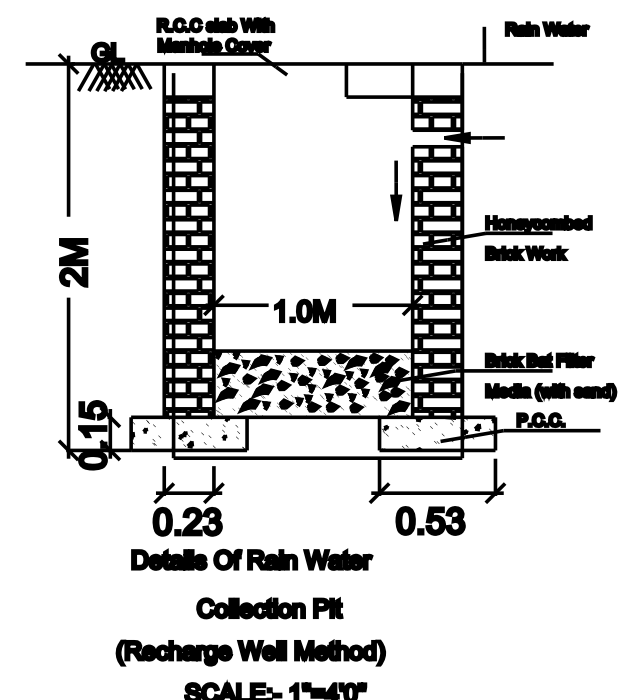


Details of Rain Water
Collection Pit
(Recharge Well Method)
SCALE:- 1"=10"

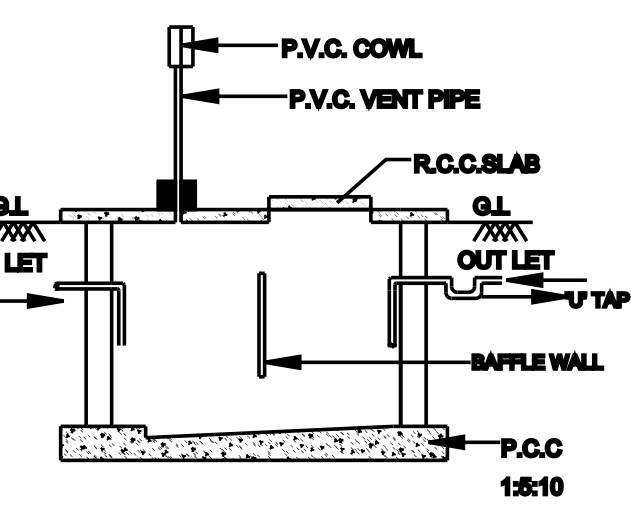


SEC. OF SEPTIC TANK

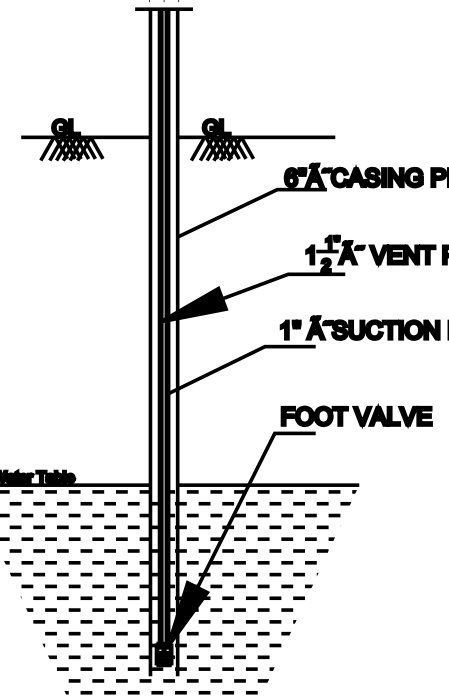

SEC. OF BOREWELL

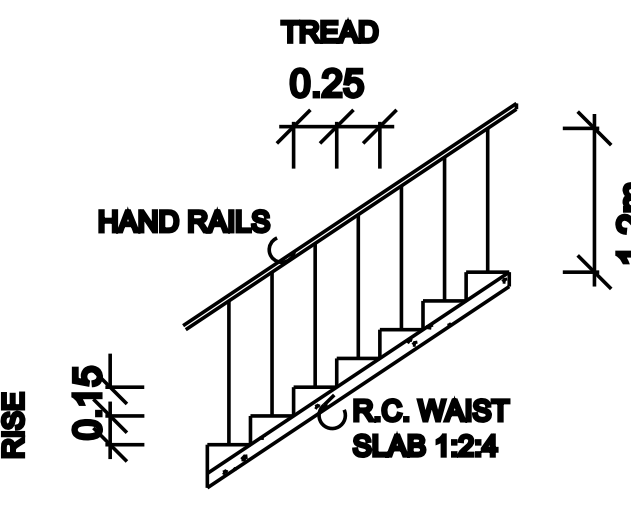


STAIRCASE DETAILS

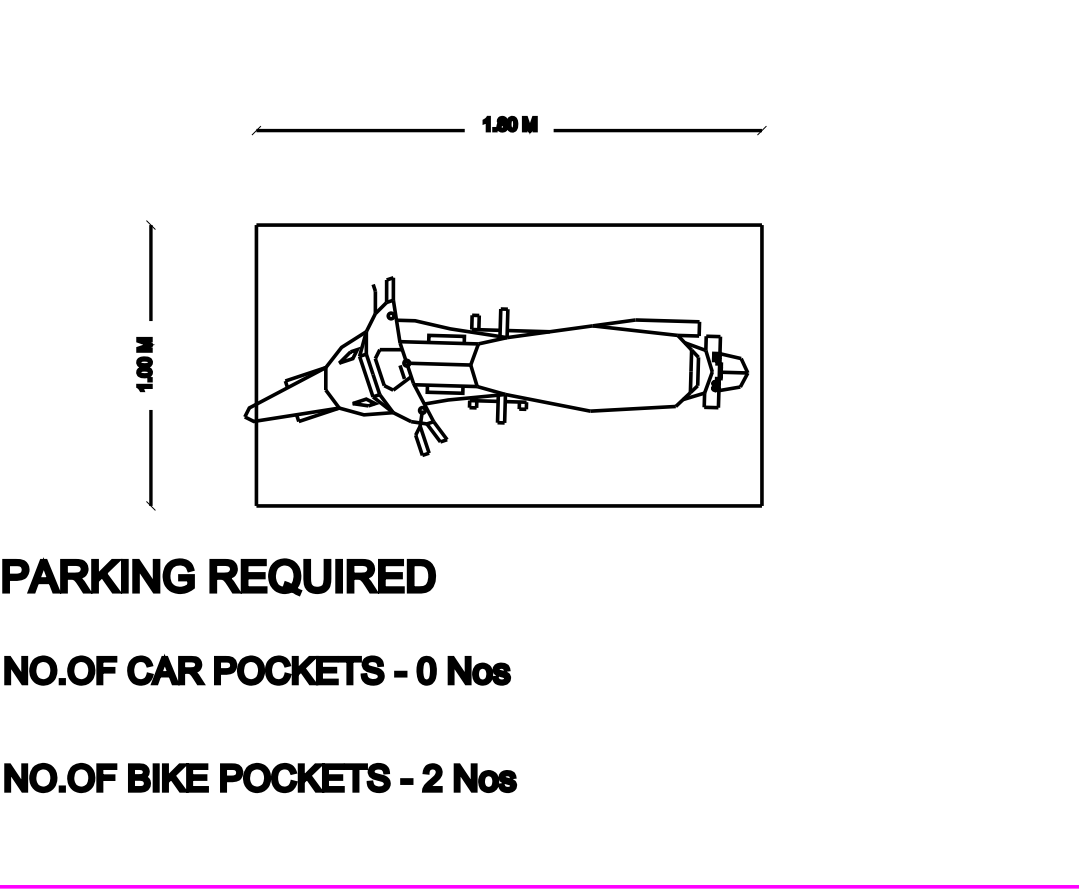

PARKING REQUIRED

NO.OF CAR POCKETS - 0 Nos


NO.OF BIKE POCKETS - 2 Nos

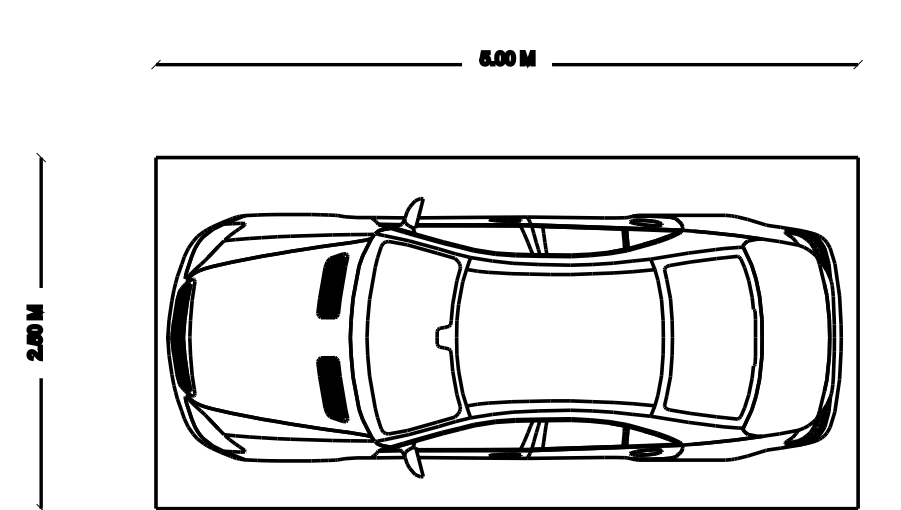

PARKING PROVIDED

NO.OF CAR POCKETS - 0 Nos

NO.OF BIKE POCKETS - 2 Nos

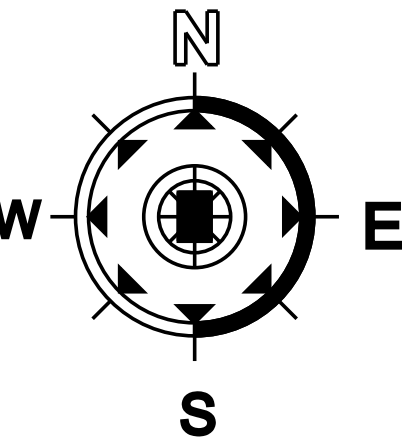

SCALE - 1:100
ALL DIMENSIONS AREA IN METER

AREA STATEMENT	Area in Sq.ft	Area in Sq.m
PRO. SITE EXTENT	2682.00	240.68
PRO. GROUND FLOOR	682.61	63.44
PRO. FIRST FLOOR	256.73	23.86
PRO. BUILDUP AREA	939.34	87.30

FSI 87.30/240.68 = 0.36<2

SCHEDULE OF JOINERY

TYPE	DESCRIPTION	SIZE IN M
MD	MAIN DOOR	1.00 x 2.10
D1	DOOR	0.91 x 2.10
D2	DOOR	0.75 x 2.10
W	WINDOW	1.50 x 1.50
V	VENTILATOR	0.90 x 0.80

COLOUR CODE :

PROPOSED

STAIR DETAILS

WIDTH - 3'(0.91)

ROAD

TREAD - 10"(.25)

BOUNDARY

RISE - 6"(.15)

OWNER / APPLICANT :

REGISTERED ENGINEER /
LICENSED CIVIL ENGINEER :

OFFICE USE

