



PLAN SHOWING THE PROPOSED CONSTRUCTION OF GROUND FLOOR COMMERCIAL BUILDING
AT SURVEY NO.21/1B1,21/1B2 PATTA NO.857,KRISHNAPURAM,
GINGEE TALUK,VILLUPURAM DISTRICT.

APPLICANT NAME:Mrs.SASIREKA.

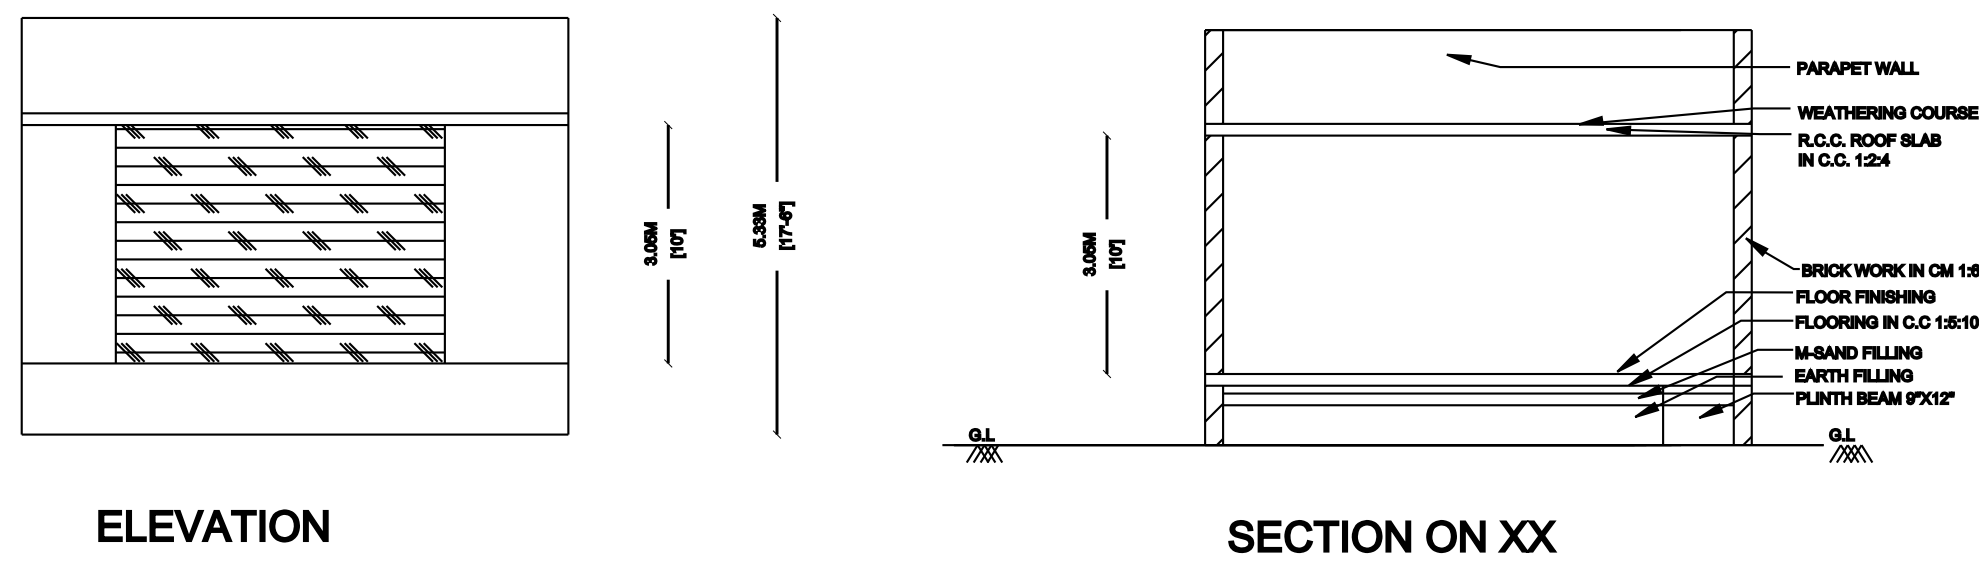


ELEVATION

SECTION ON XX

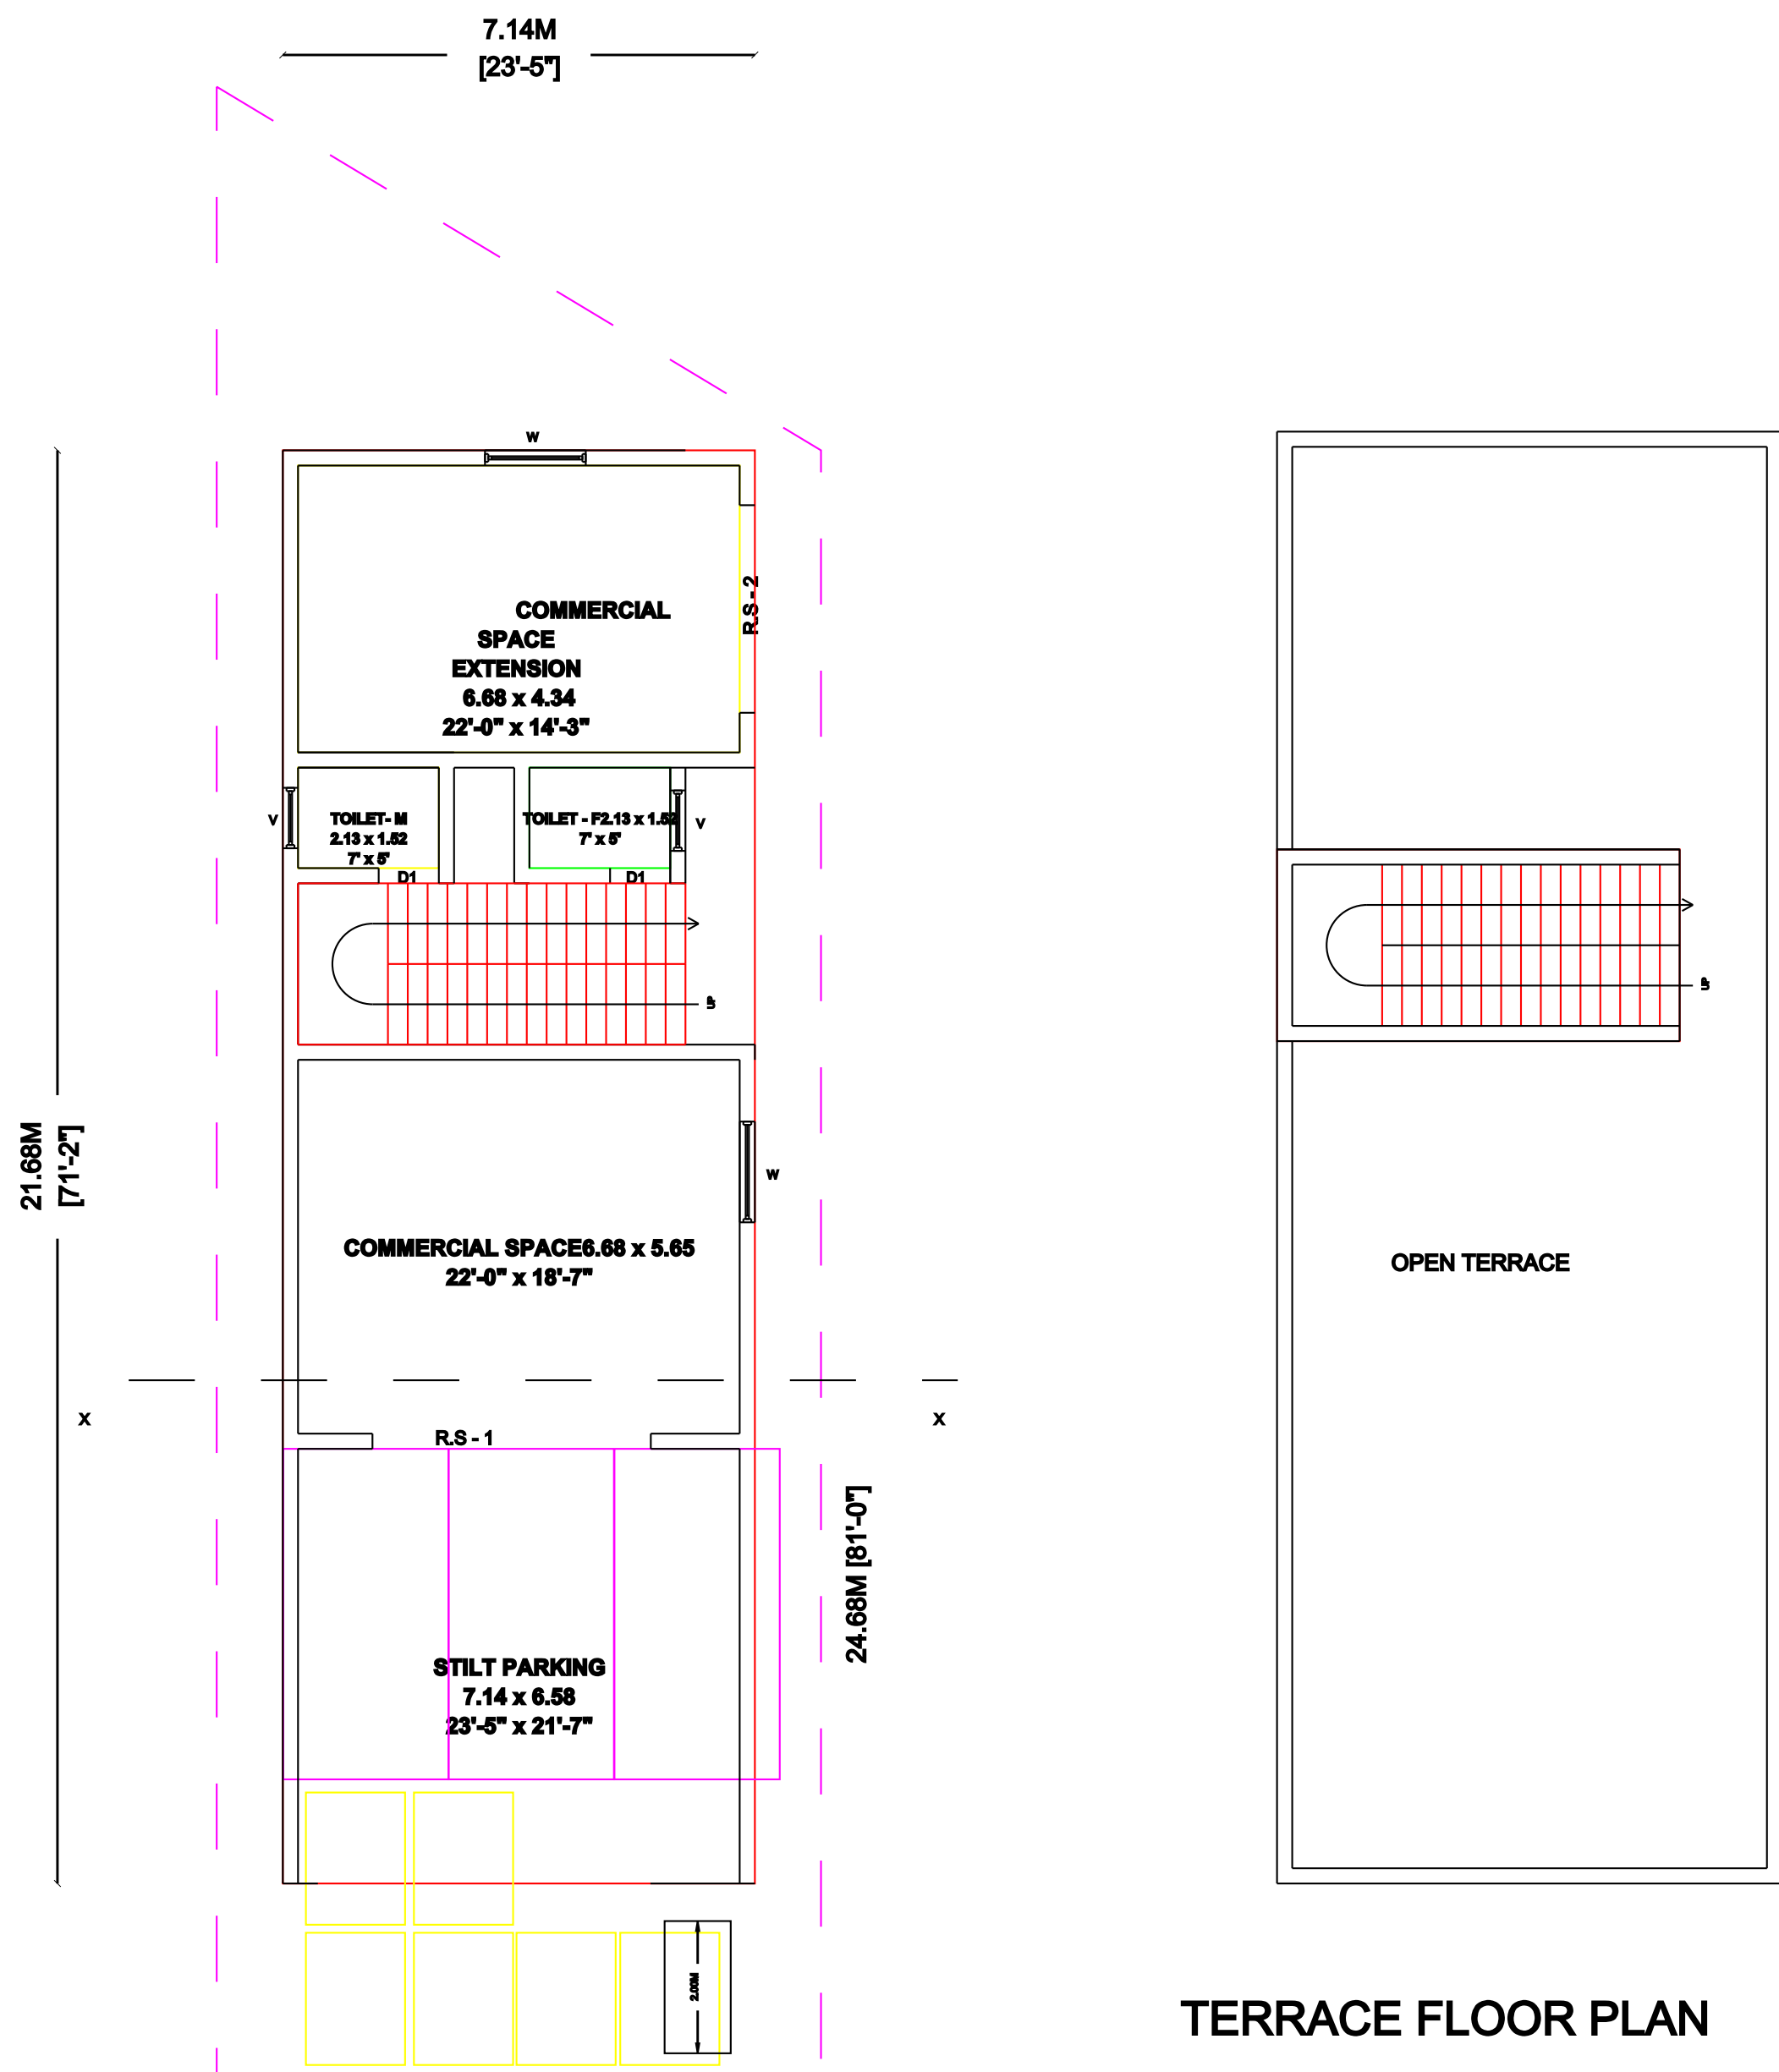


TERRACE FLOOR PLAN

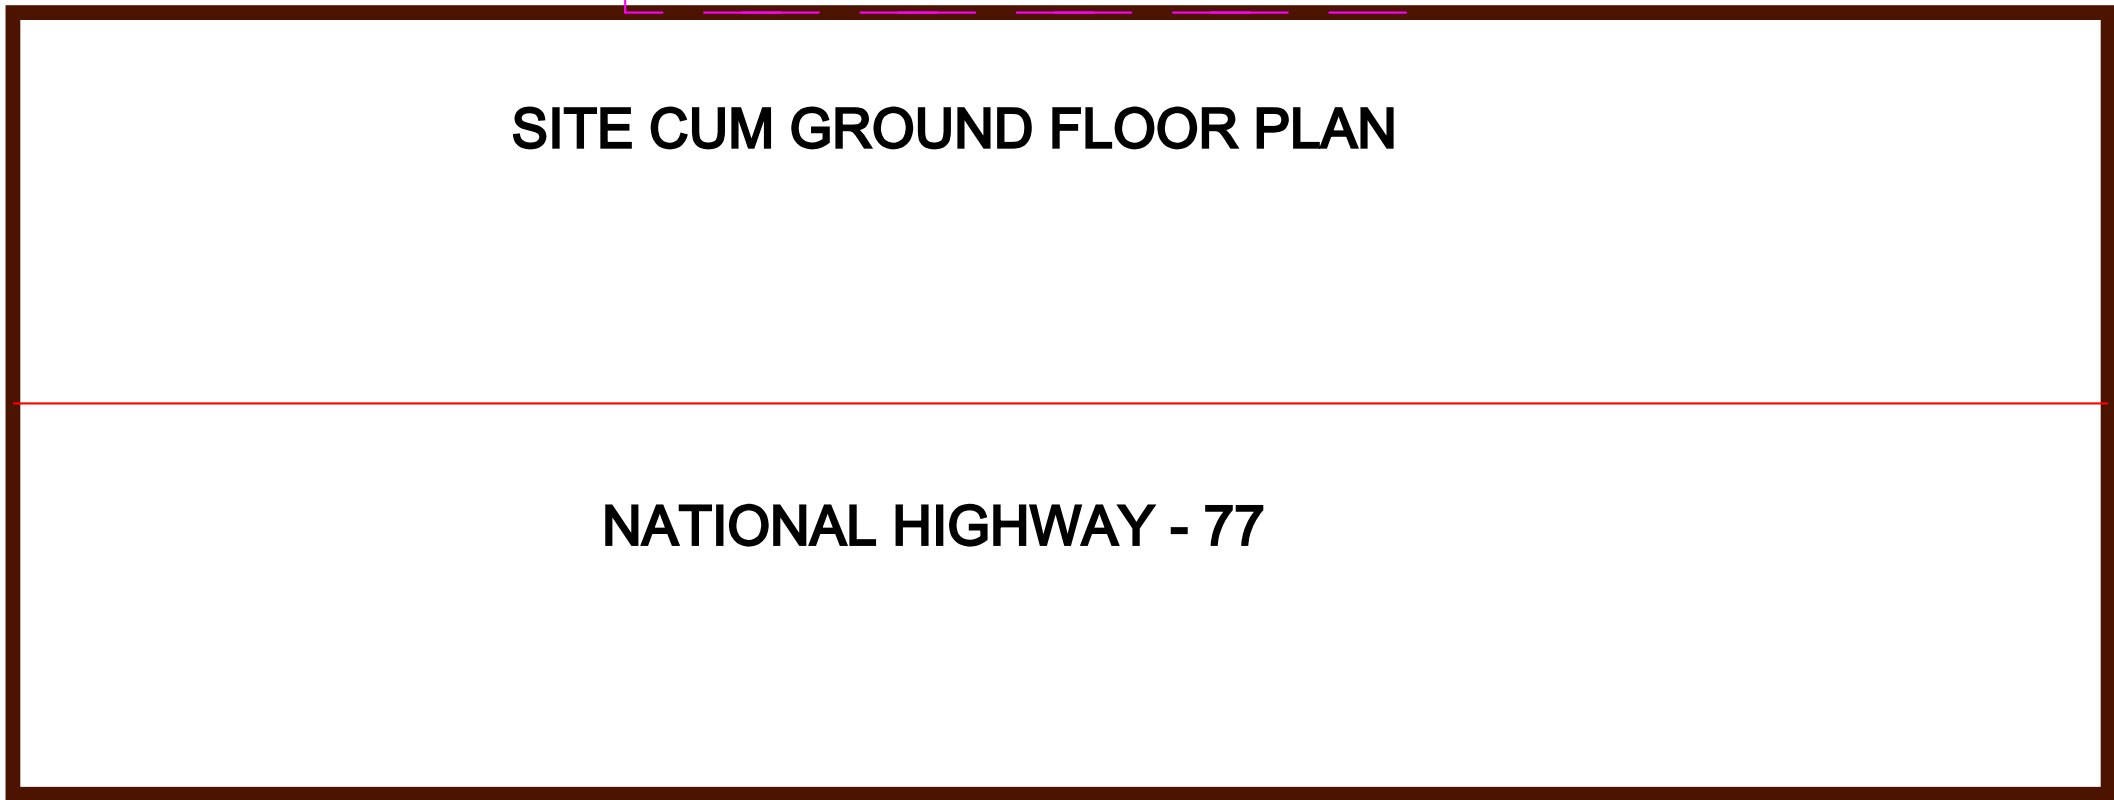


SITE CUM GROUND FLOOR PLAN

NATIONAL HIGHWAY - 77


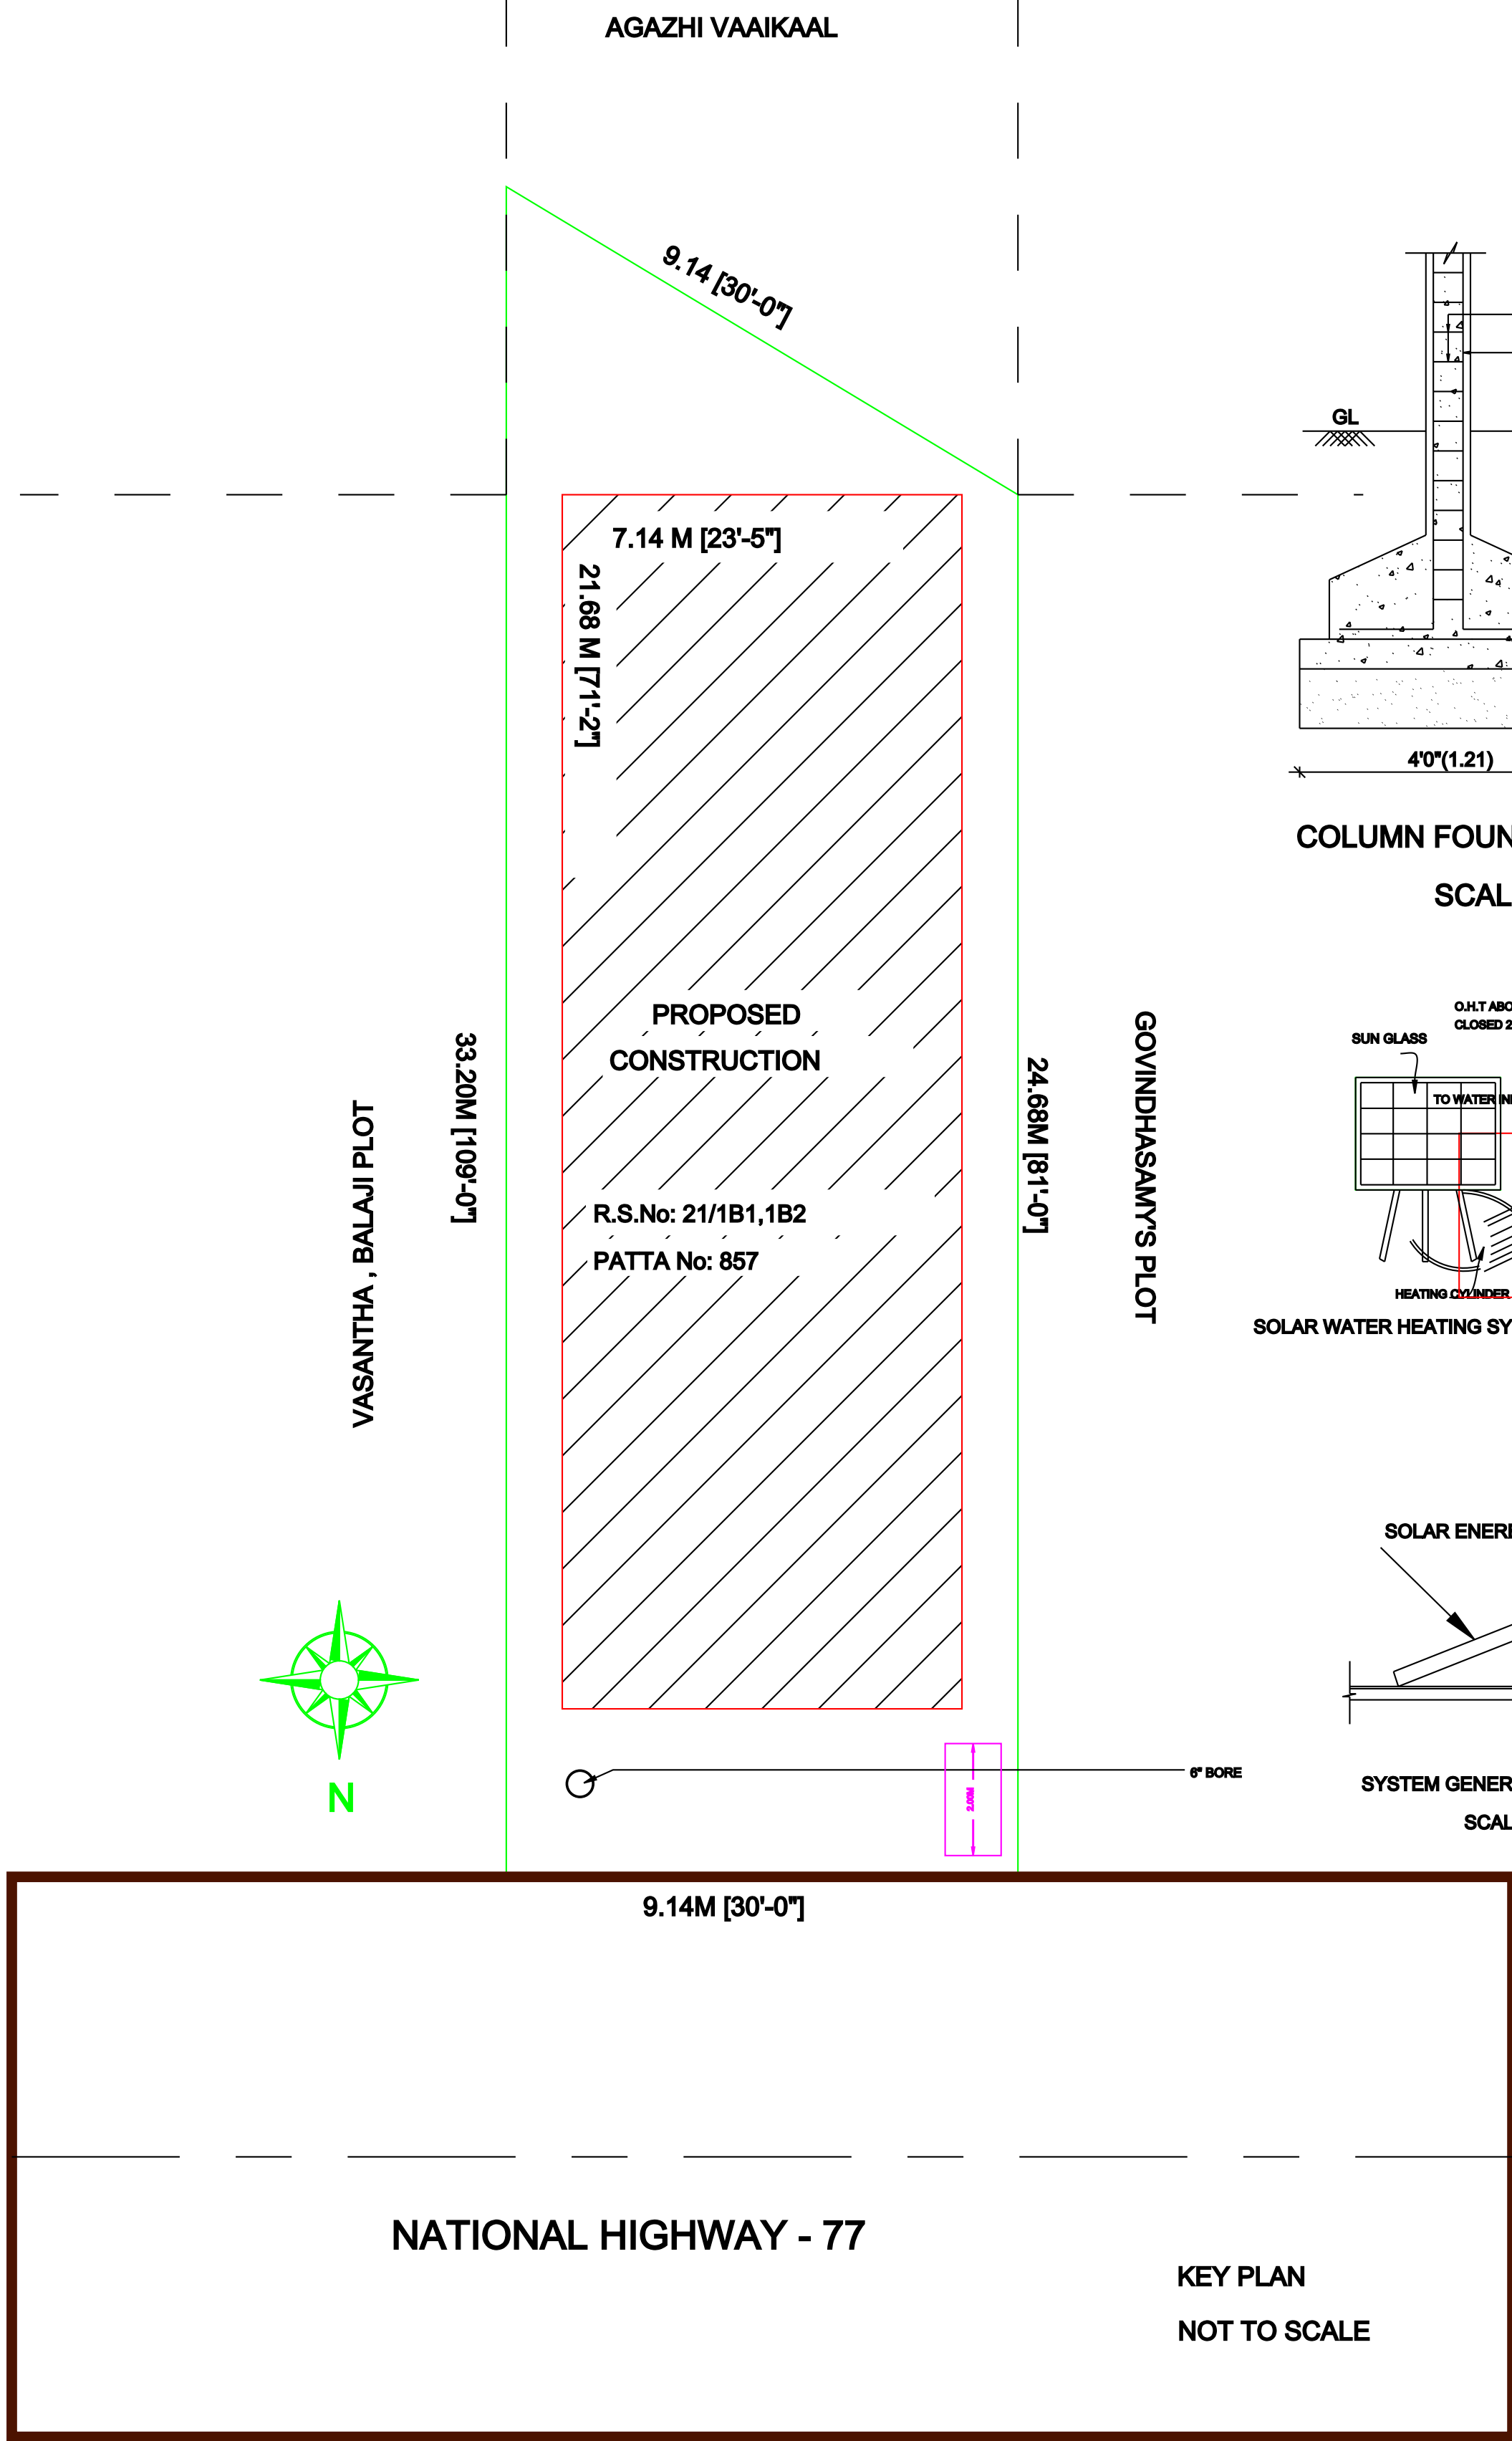


NATIONAL HIGHWAY - 77


KEY PLAN
NOT TO SCALE

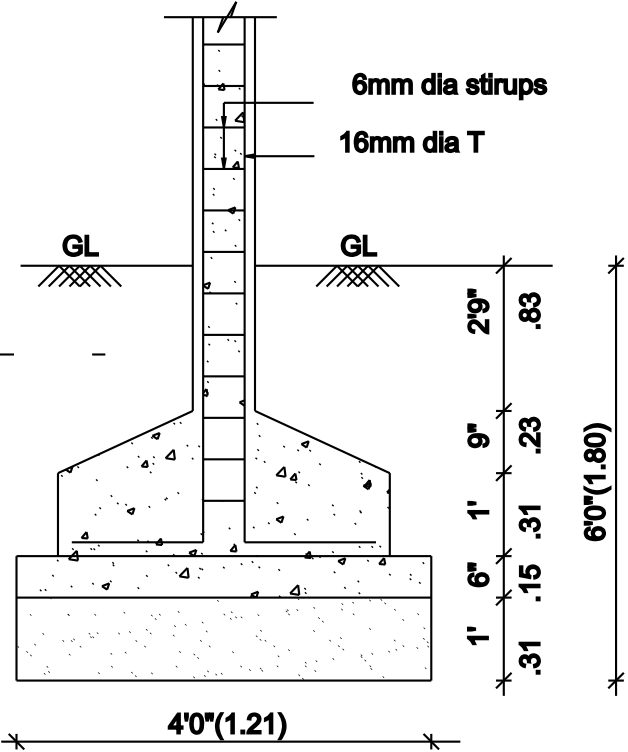



COLUMN FOUNDATION DETAIL
SCALE (1:50)

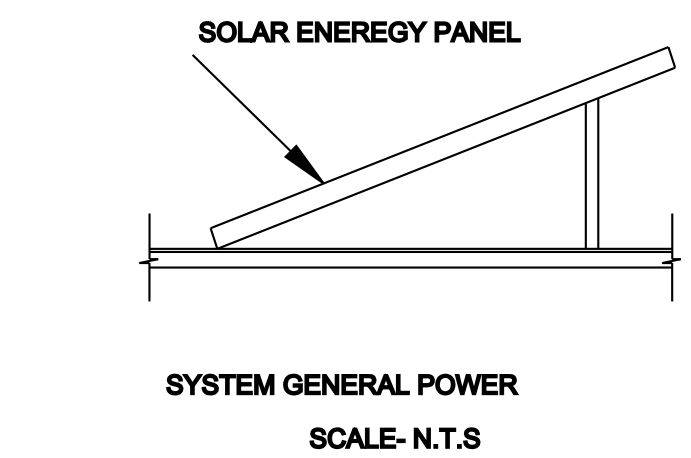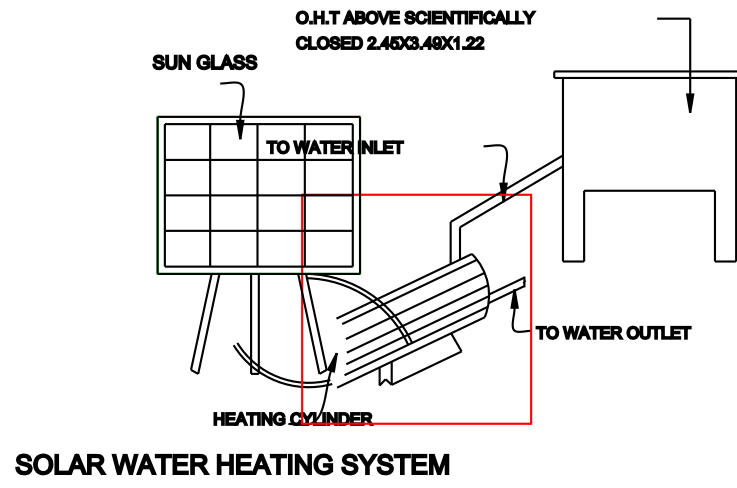


SYSTEM GENERAL POWER
SCALE: N.T.S

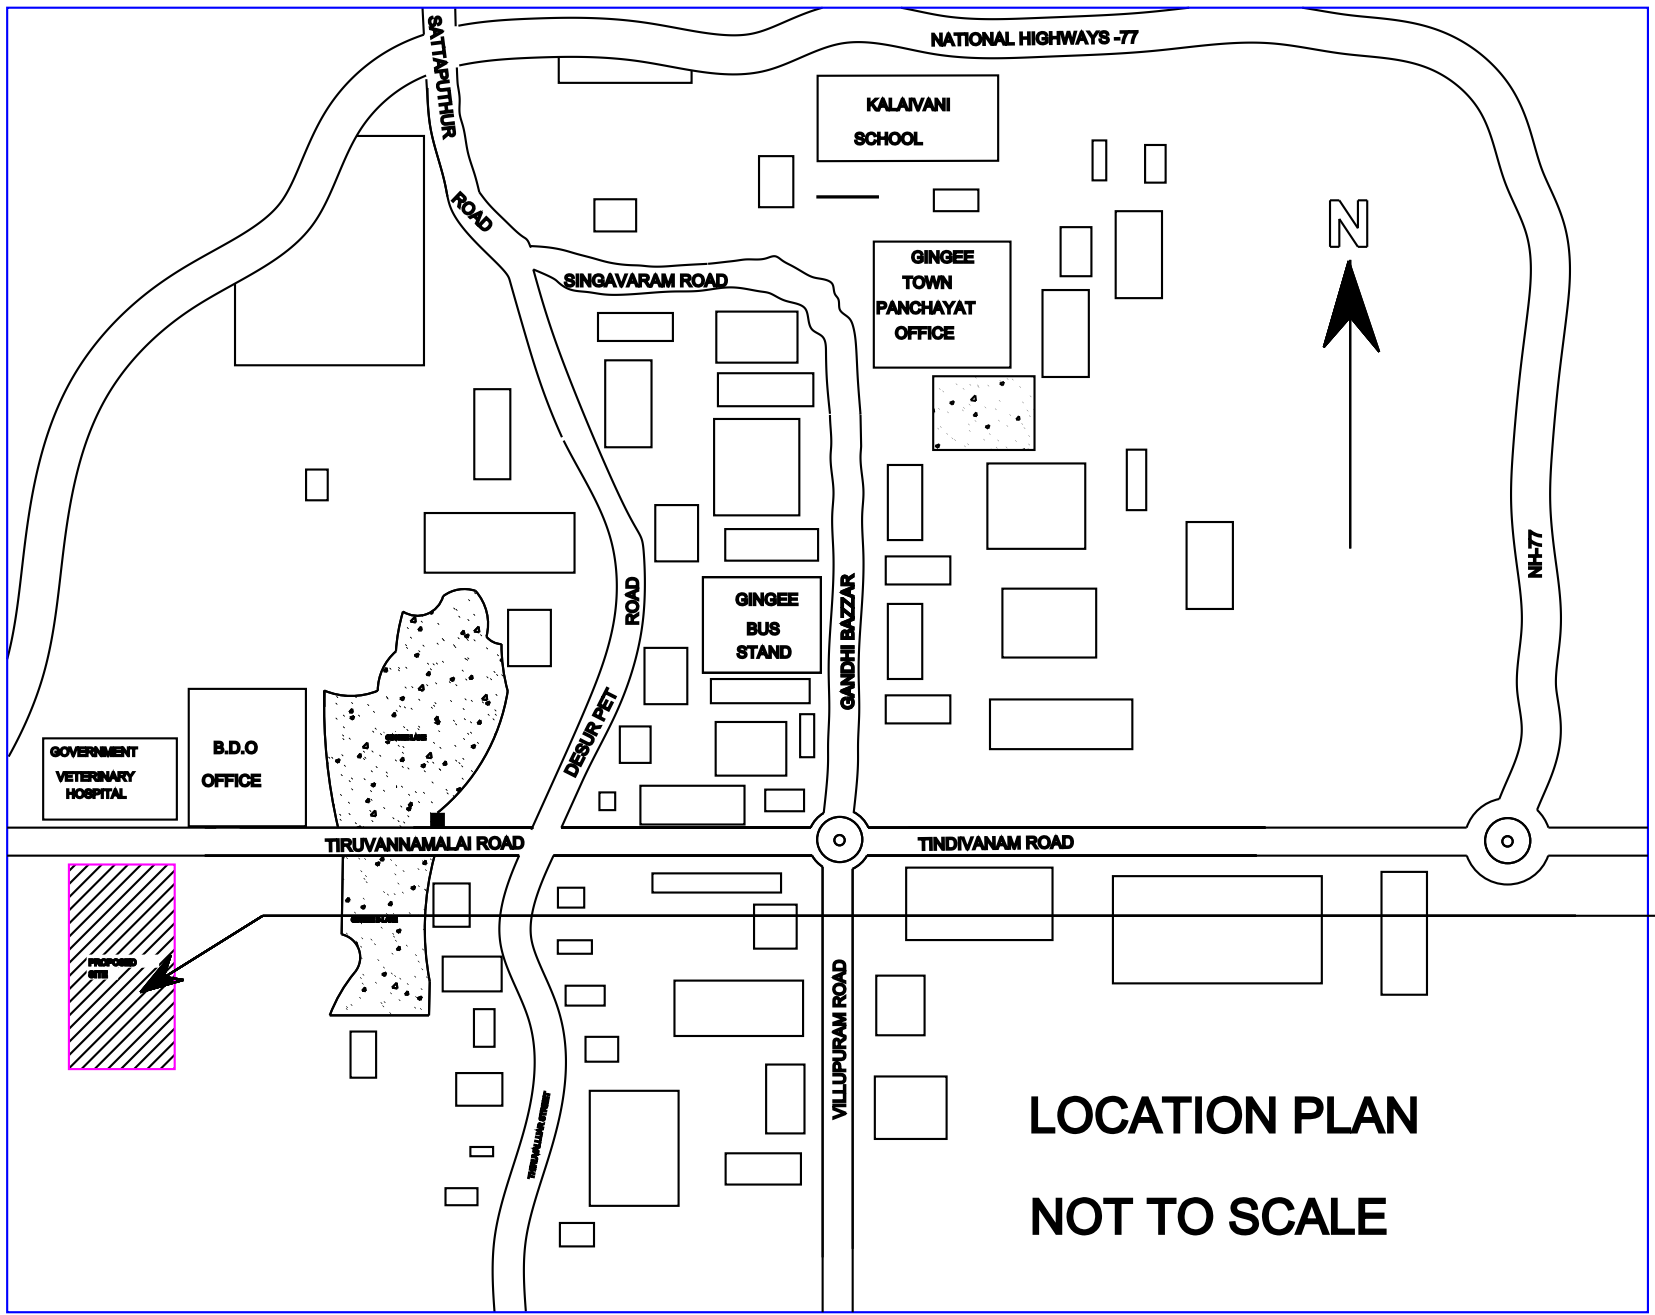


LOCATION PLAN
NOT TO SCALE

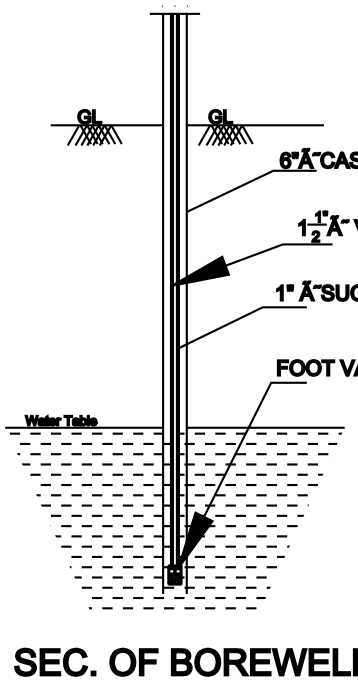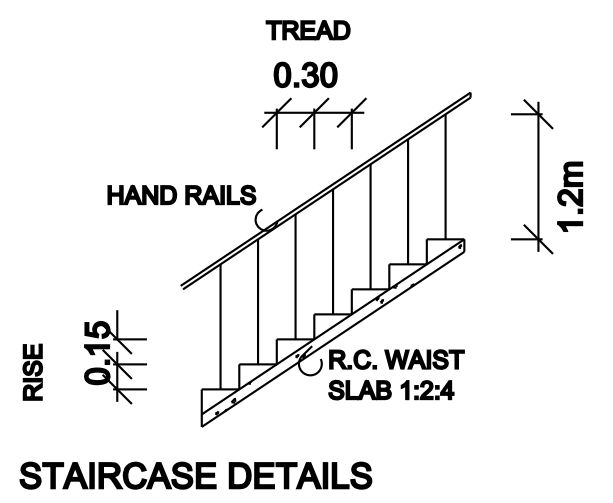


SEC. OF BOREWELL

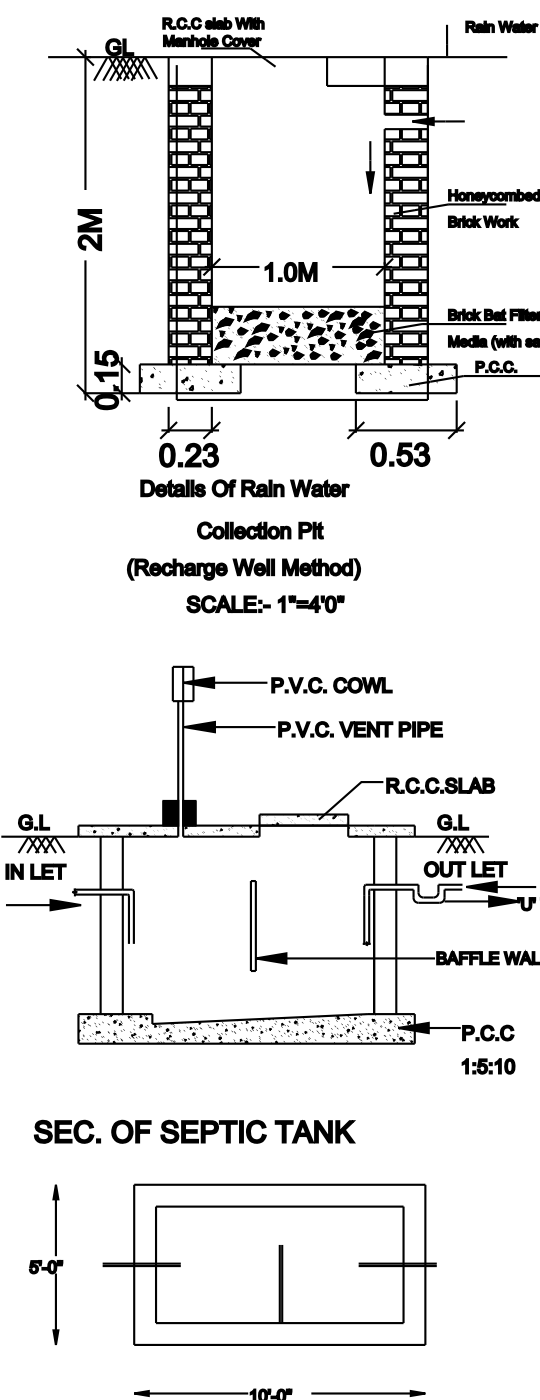


SEC. OF SEPTIC TANK

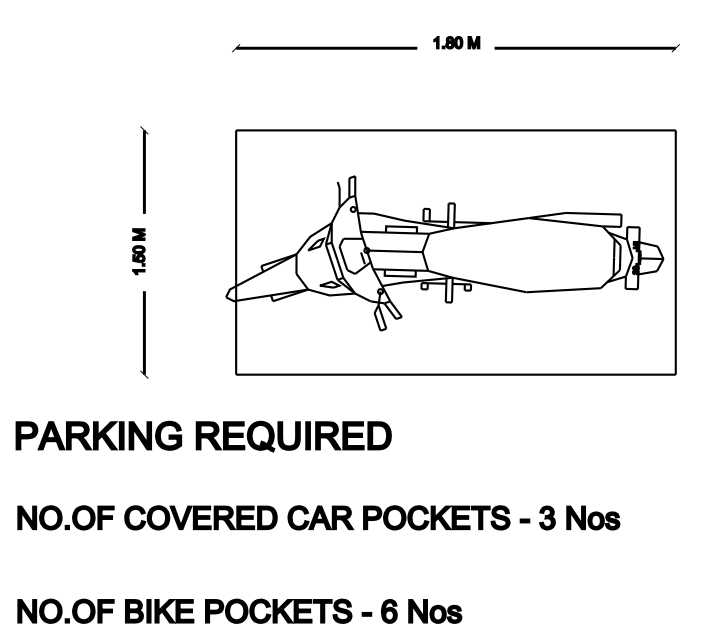

PARKING REQUIRED
NO.OF COVERED CAR POCKETS - 3 Nos
NO.OF BIKE POCKETS - 6 Nos

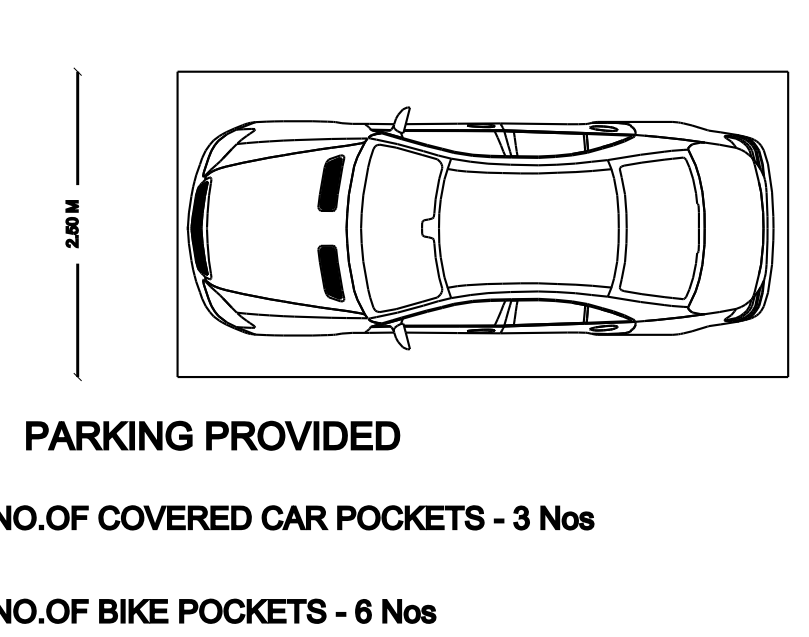

PARKING PROVIDED
NO.OF COVERED CAR POCKETS - 3 Nos
NO.OF BIKE POCKETS - 6 Nos

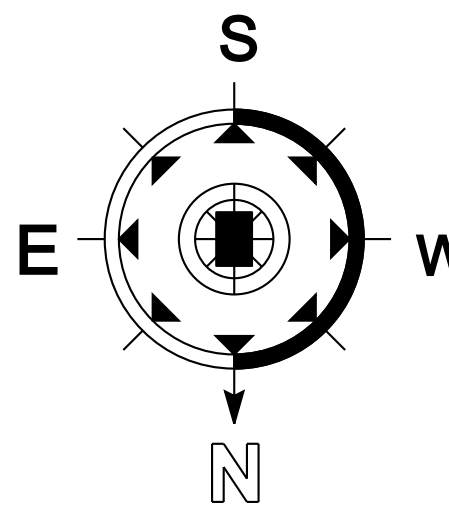

OFFICE USE

SCALE - 1:100 ALL DIMENSIONS AREA IN METER		
AREA STATEMENT	Area In Sq.ft	Area In Sq.m
PRO.SITE EXTENT	2690.00	250.00
PRO.STILT FLOOR	505.07	46.94
PRO.COMMERCIAL SPACE	1160.35	107.84
PRO.GROUND FLOOR	1666.15	154.79
FSI 154.79/250 = 0.61<2		
SCHEDULE OF JOINERY		
TYPE	DESCRIPTION	SIZE IN M
R.S - 1	ROLLING SHUTTER	5.03 x 2.10
R.S - 2	ROLLING SHUTTER	3.14 x 2.10
	DOOR	0.91 x 2.10
	WINDOW	1.50 x 1.50
	VENTILATOR	0.90 x 0.90
D1		
COLOUR CODE :		STAIR DETAILS
PROPOSED		WIDTH - 4'(1.22)
ROAD		TREAD - 1'(30)
BOUNDARY		RISE - 6'(15)
OWNER / APPLICANT :		
REGISTERED ENGINEER / LICENSED CIVIL ENGINEER :		

Er.R.SRINIVASAN,B.E.,M.B.A.,
Registered Engineer
DTCP.Reg.No:RE/GR/II/VD/04.2024/078
Licensed Civil Engineer
Reg. No:247 (29.05.2019)
GRV CONSTRUCTIONS, GINGEE- 604 202.
@7787977876, 9942511556
grvconstructionsgingee@gmail.com