

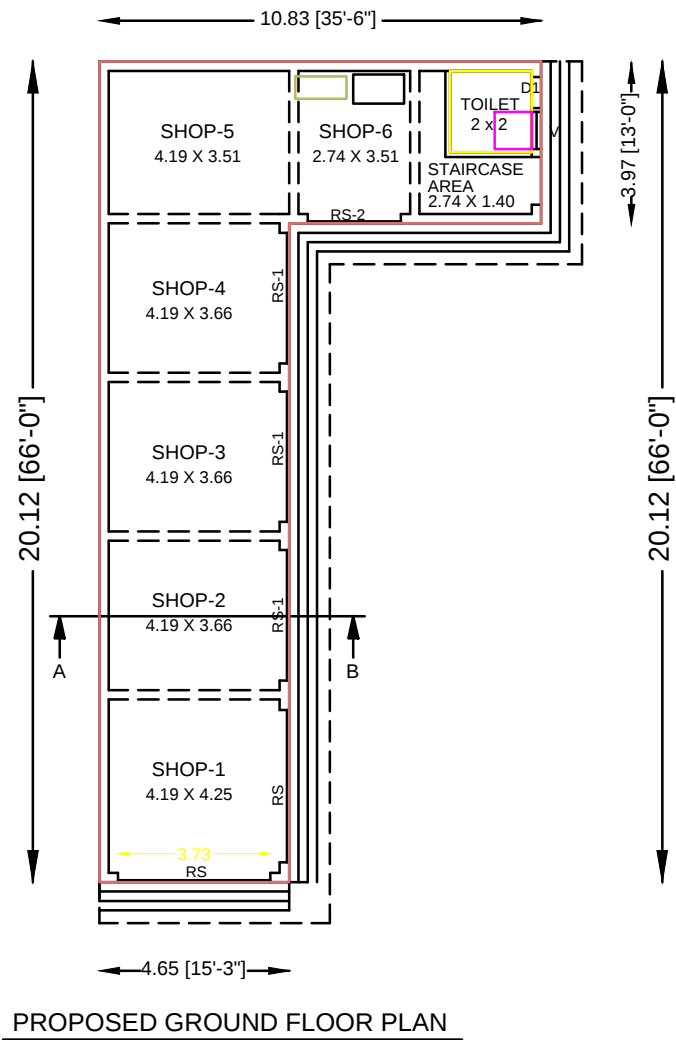
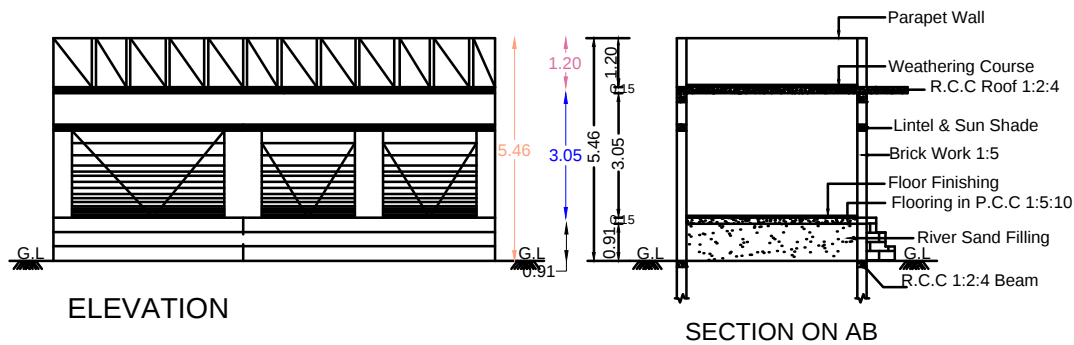


PLAN SHOWING THE PROPOSED CONSTRUCTION OF A GROUND FLOOR R.C.C ROOF COMMERCIAL SHOP BUILDING AT NATHAM SURVEY NO.128/2, PATTa NO.726, AS PER PATTa NATHAM R.S NO. 128/6,128/7, WEST PONDY ROAD, KUMARAKUPPAPAM VILLAGE, VALAVANUR TWON PANCHAYAT, VILLUPURAM TALUK, VILLUPURAM DISTRICT.

OWNER NAME :- Mrs. S. REJINA W/O SELVARAYAN

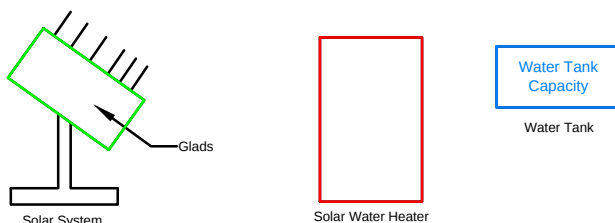

Key Plan
Not of Scale

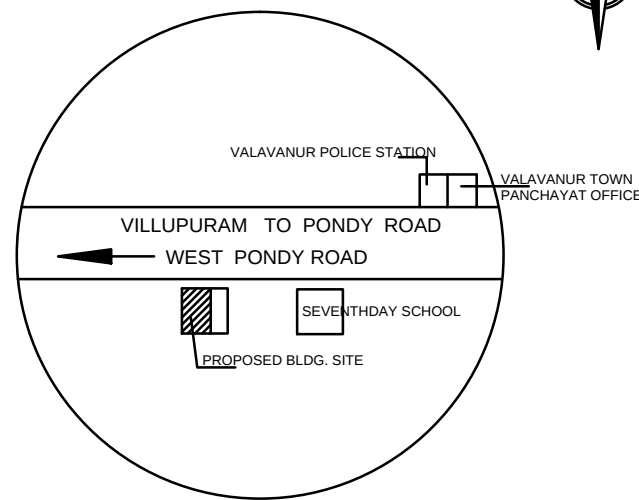

ALL DIMESION ARE IN MM		
Reference	Meter	Feet
RS - ROLLING SHUTTER	3.73 X 2.13	12'- 3" X 7' - 0"
RS-1 - ROLLING SHUTTER	3.20 X 2.13	10'- 6" X 7' - 0"
RS-2 - ROLLING SHUTTER	2.28 X 2.13	7'- 6" X 7' - 0"
D1 - DOOR	0.76 X 2.13	2'- 6" X 7' - 0"
V - VENTILATOR	0.91 X 0.61	3'- 0" X 2' - 0"

Note:-

- 1.To Be Provide RWHS as Per Rule No :- 35(5) and 63(1)
2. Water Storage Tank Shall Be Maintained in a Perfect Mosquito Proof Condition.
3. Room Shall Have For The Admission of Light and Air Atleast One or More Openings.

AREA DETAILS	SQ.FEET	SQ.METER
Area of the Site (As per Document)	2757.48	256.27
Area of the Site (As per Patta)	3314.08	308.00
Area of the Proposed Ground Floor Shop Building	1270.65	118.09
Open Site Area	1486.83	138.18
Plot Coverage 1270.65 / 2757.48 X 100 - 46.08%		
Floor Space Index [F.S.I] 1270.65 / 2757.48 - 0.46		


Length of the Compound Wall - 30.00RM.
Car Praking (2.5 X 5.0m) - 1 No.
Two Wheeler Praking (1.0 X 1.8m) - 2 Nos.

OWNER SIGNATURE :-


H. Q. ...

OWNER NAME :- Mrs. S. REJINA W/O SELVARAYAN


REGISTERED ENGINEER

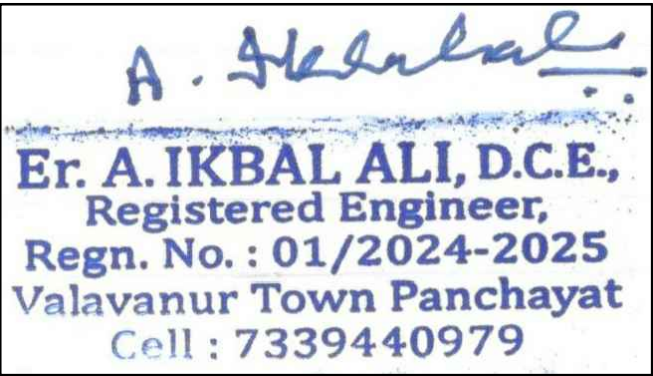

Er.A.IKBAL ALI .D.C.E.,
REGISTERED ENGINEER,
REGN.NO: 01/2024-2025
VALAVANUR TOWN PANCHAYAT
CELL - 7339440979

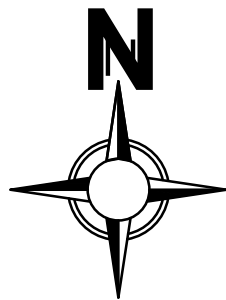

SITE PLAN
SCALE 1:100

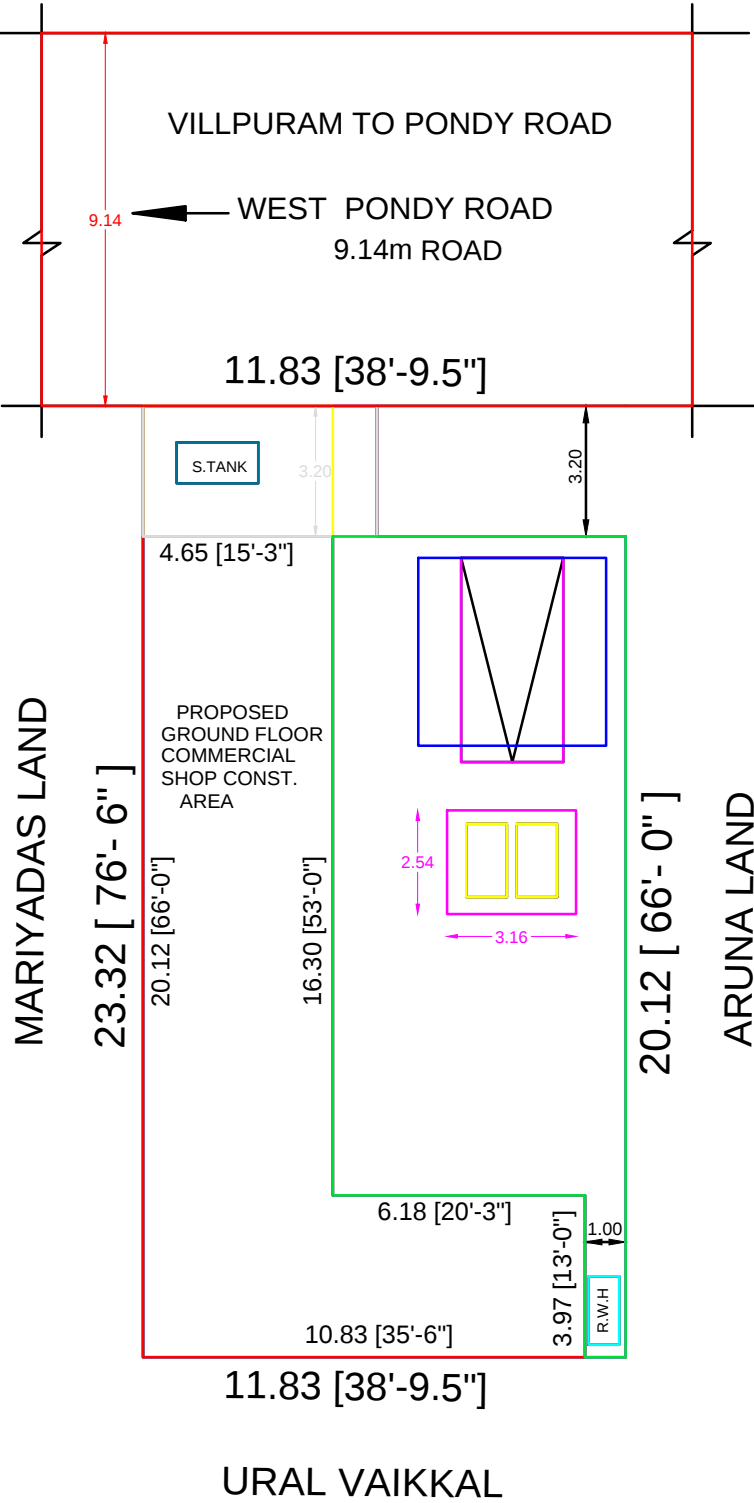

SPACE FOR APPROVAL

