



PLAN SHOWING THE PROPOSED CONSTRUCTION OF G+1
RESIDENTIAL BUILDING AT SURVEY NO:34/2A2B,
PATTA NO:6318,AT KRISHNAPURAM,GINGEE,VILLUPURAM DISTRICT.


APPLICANT NAME: Mrs.S.FOWZIASULTHANA

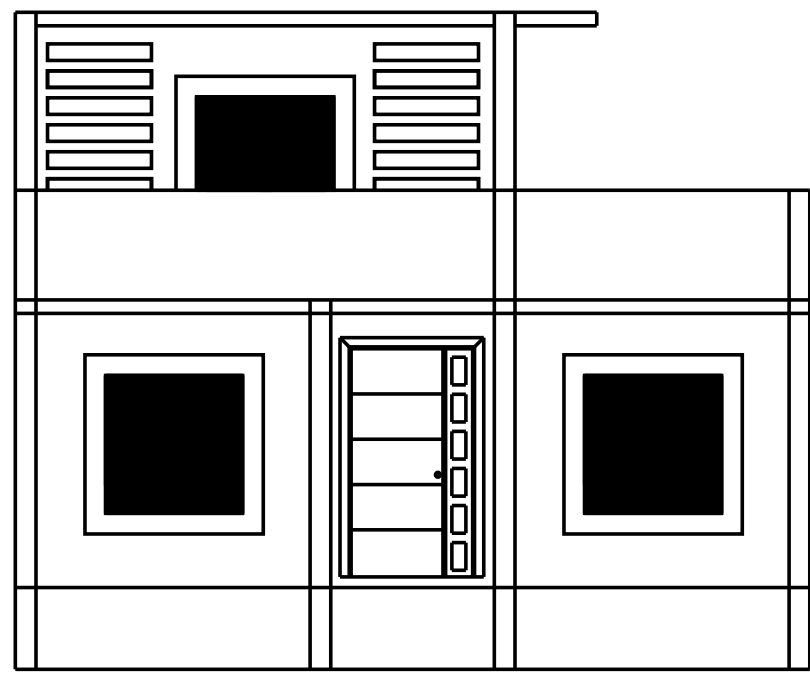


ELEVATION

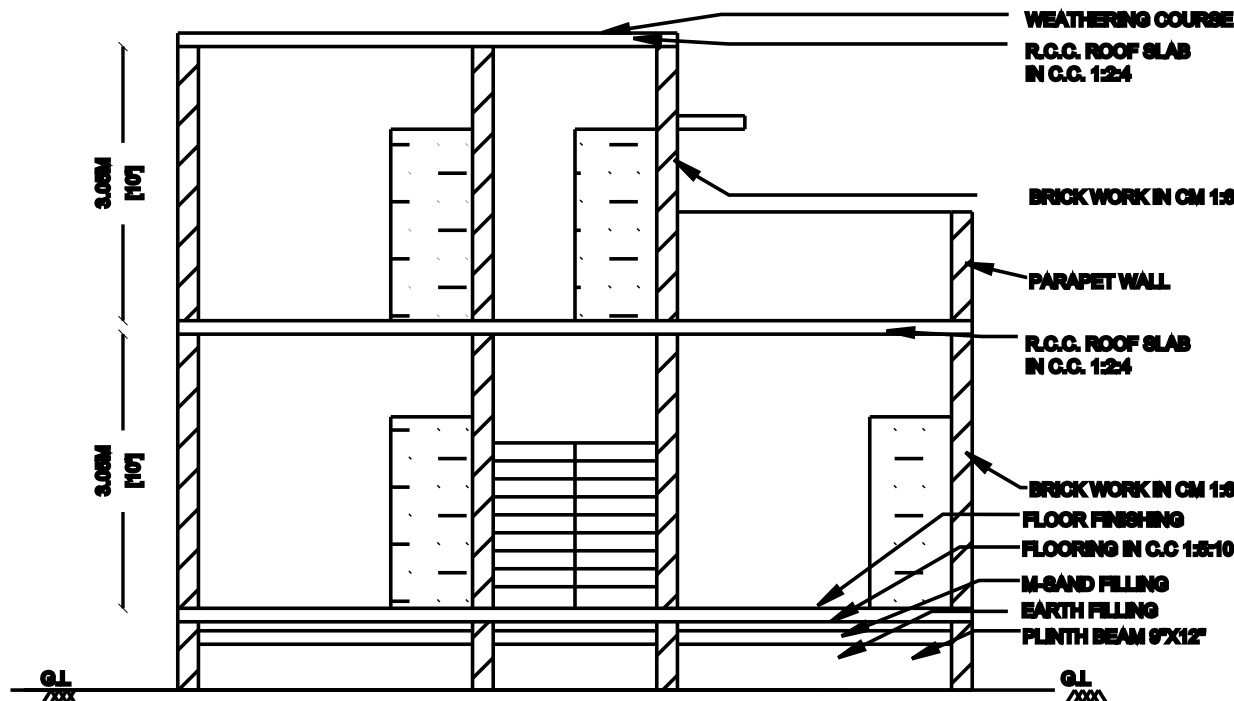


SECTION ON - AA

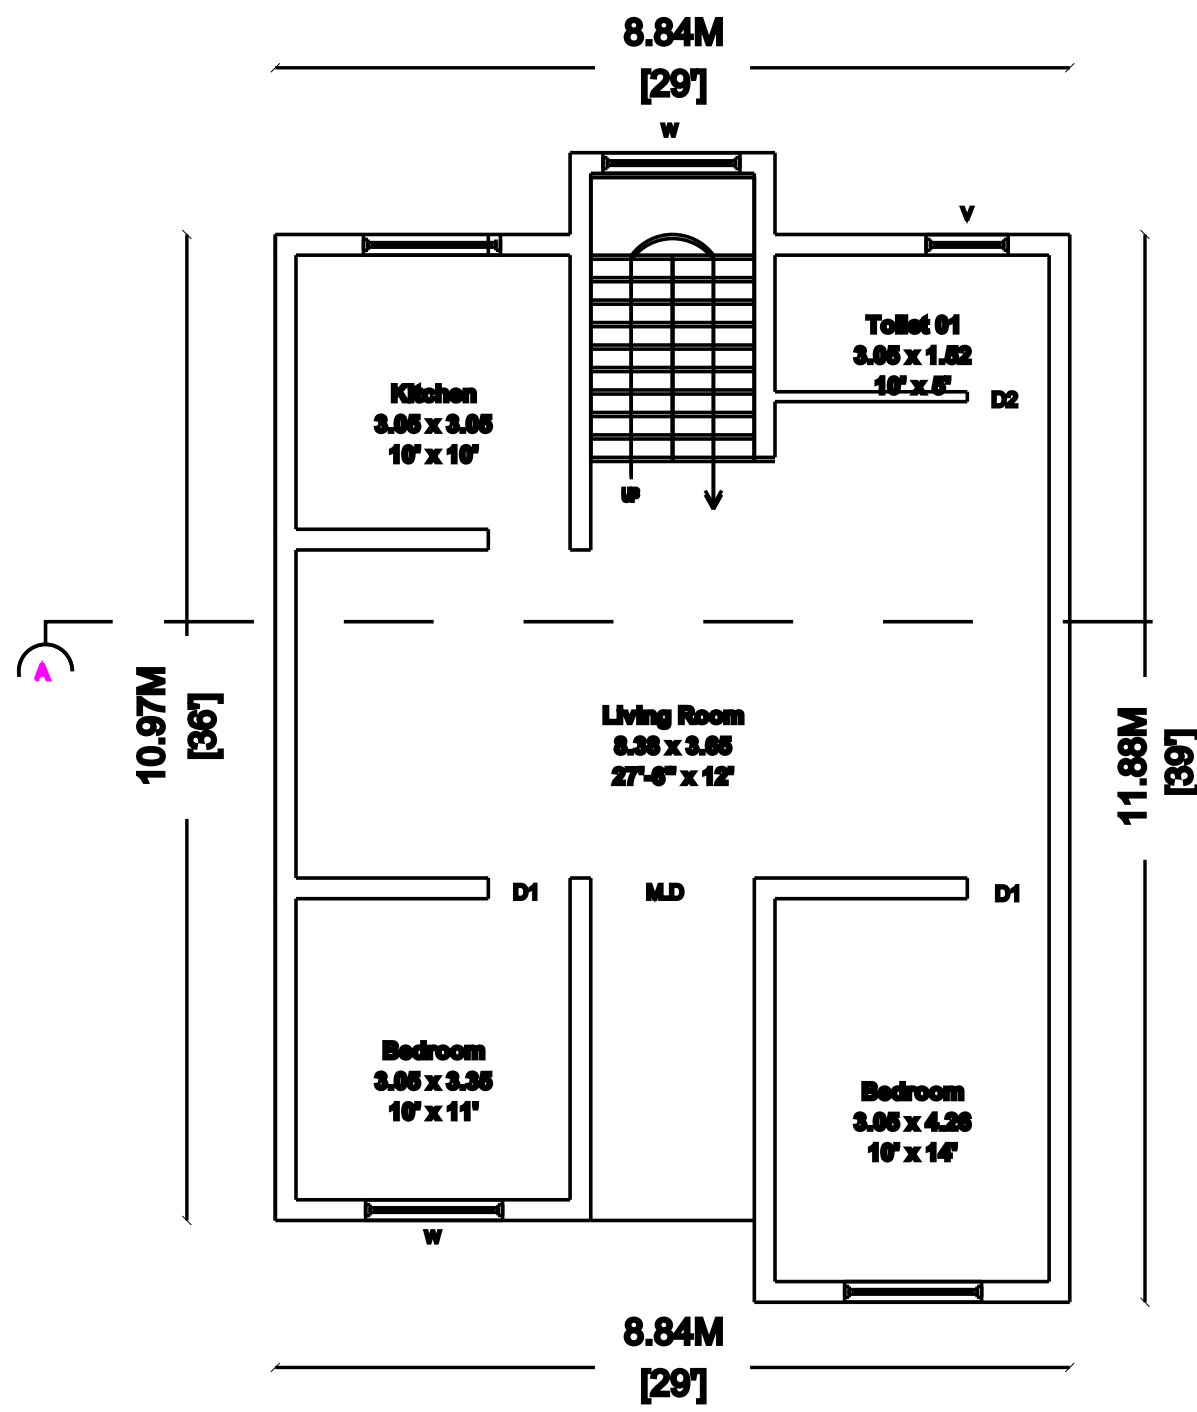


PRO. GROUND FLOOR PLAN

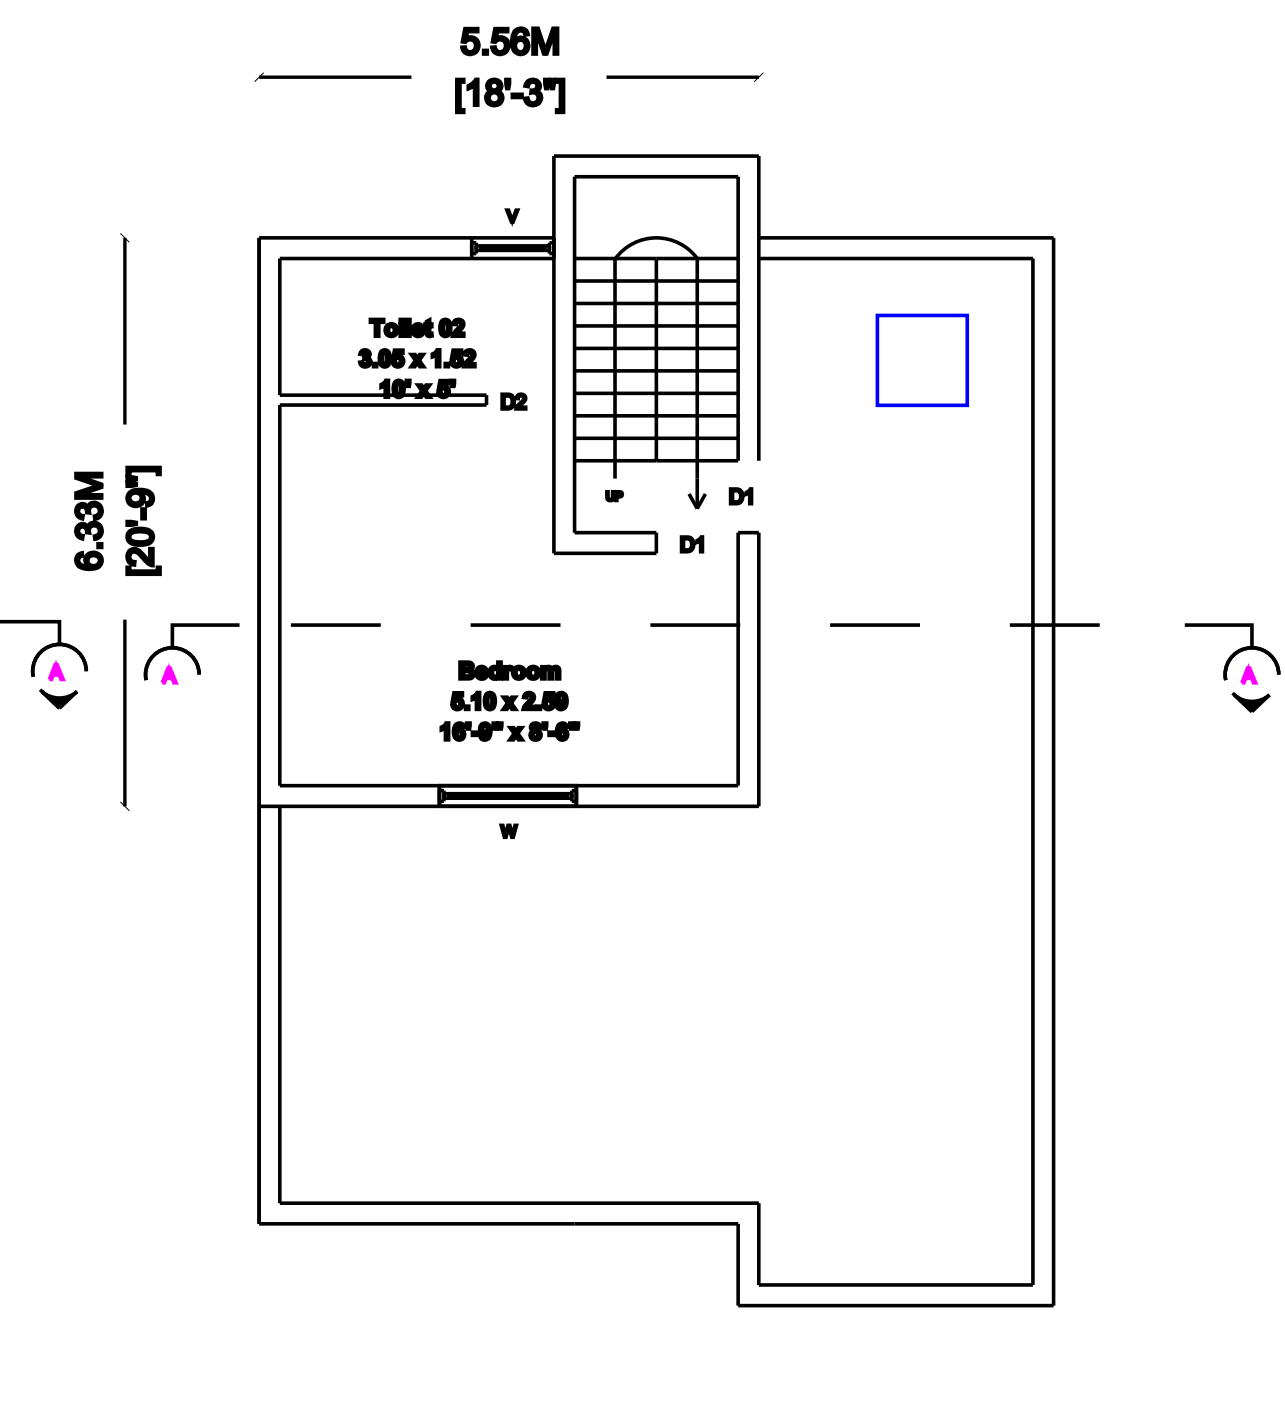


FIRST FLOOR PLAN

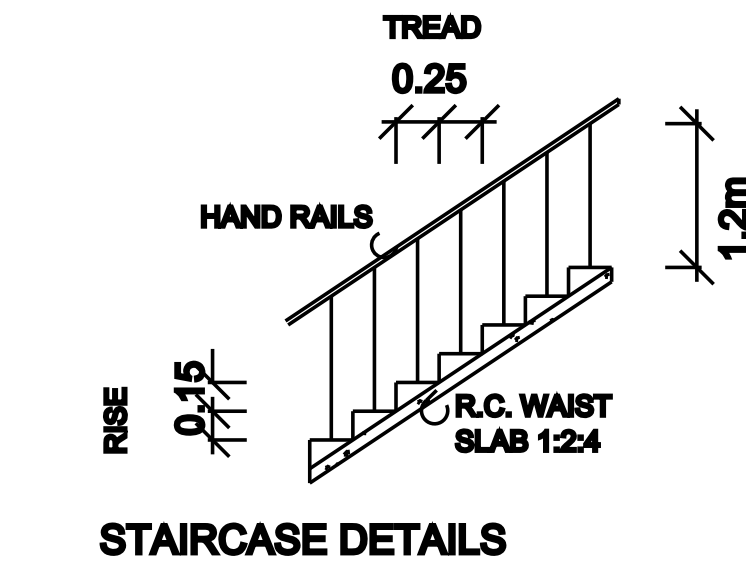


STAIRCASE DETAILS

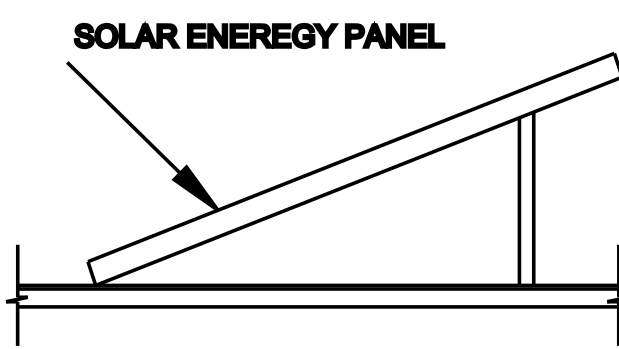


SYSTEM GENERAL POWER
SCALE: N.T.S

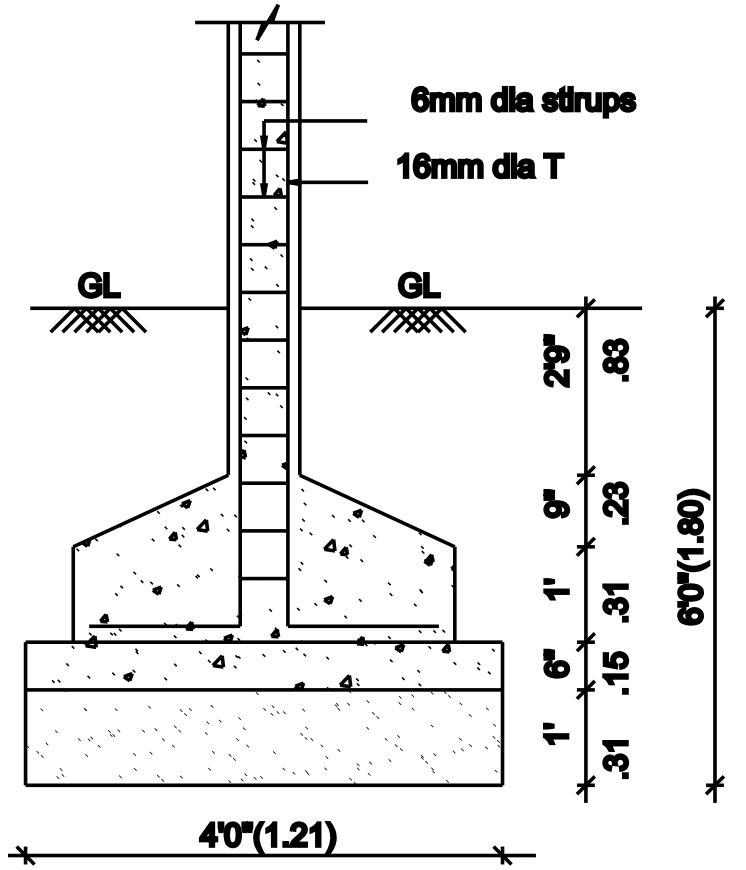


COLUMN FOUNDATION DETAIL
SCALE (1:50)

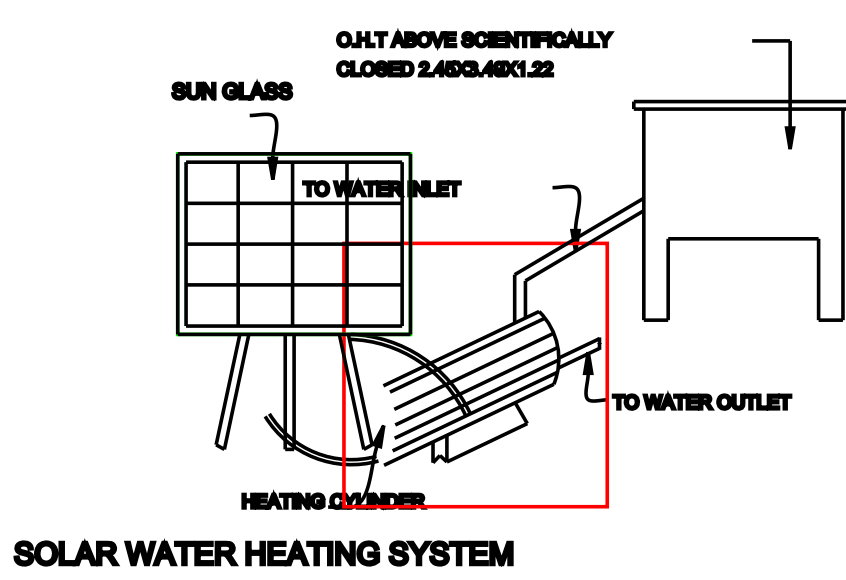


SOLAR WATER HEATING SYSTEM

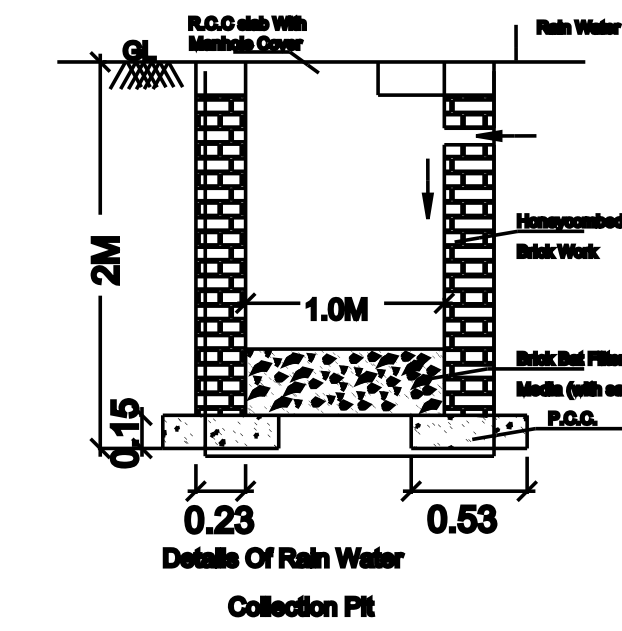


Details Of Rain Water
Collection PE
(Recharge Well Method)
SCALE:- 1"=4'0"

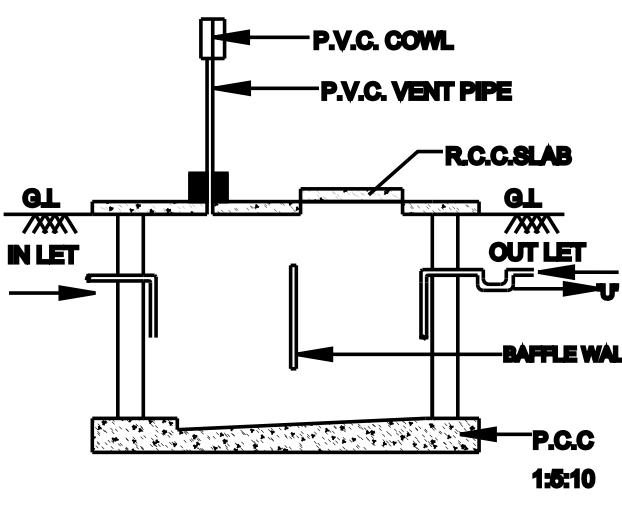

SEC. OF SEPTIC TANK

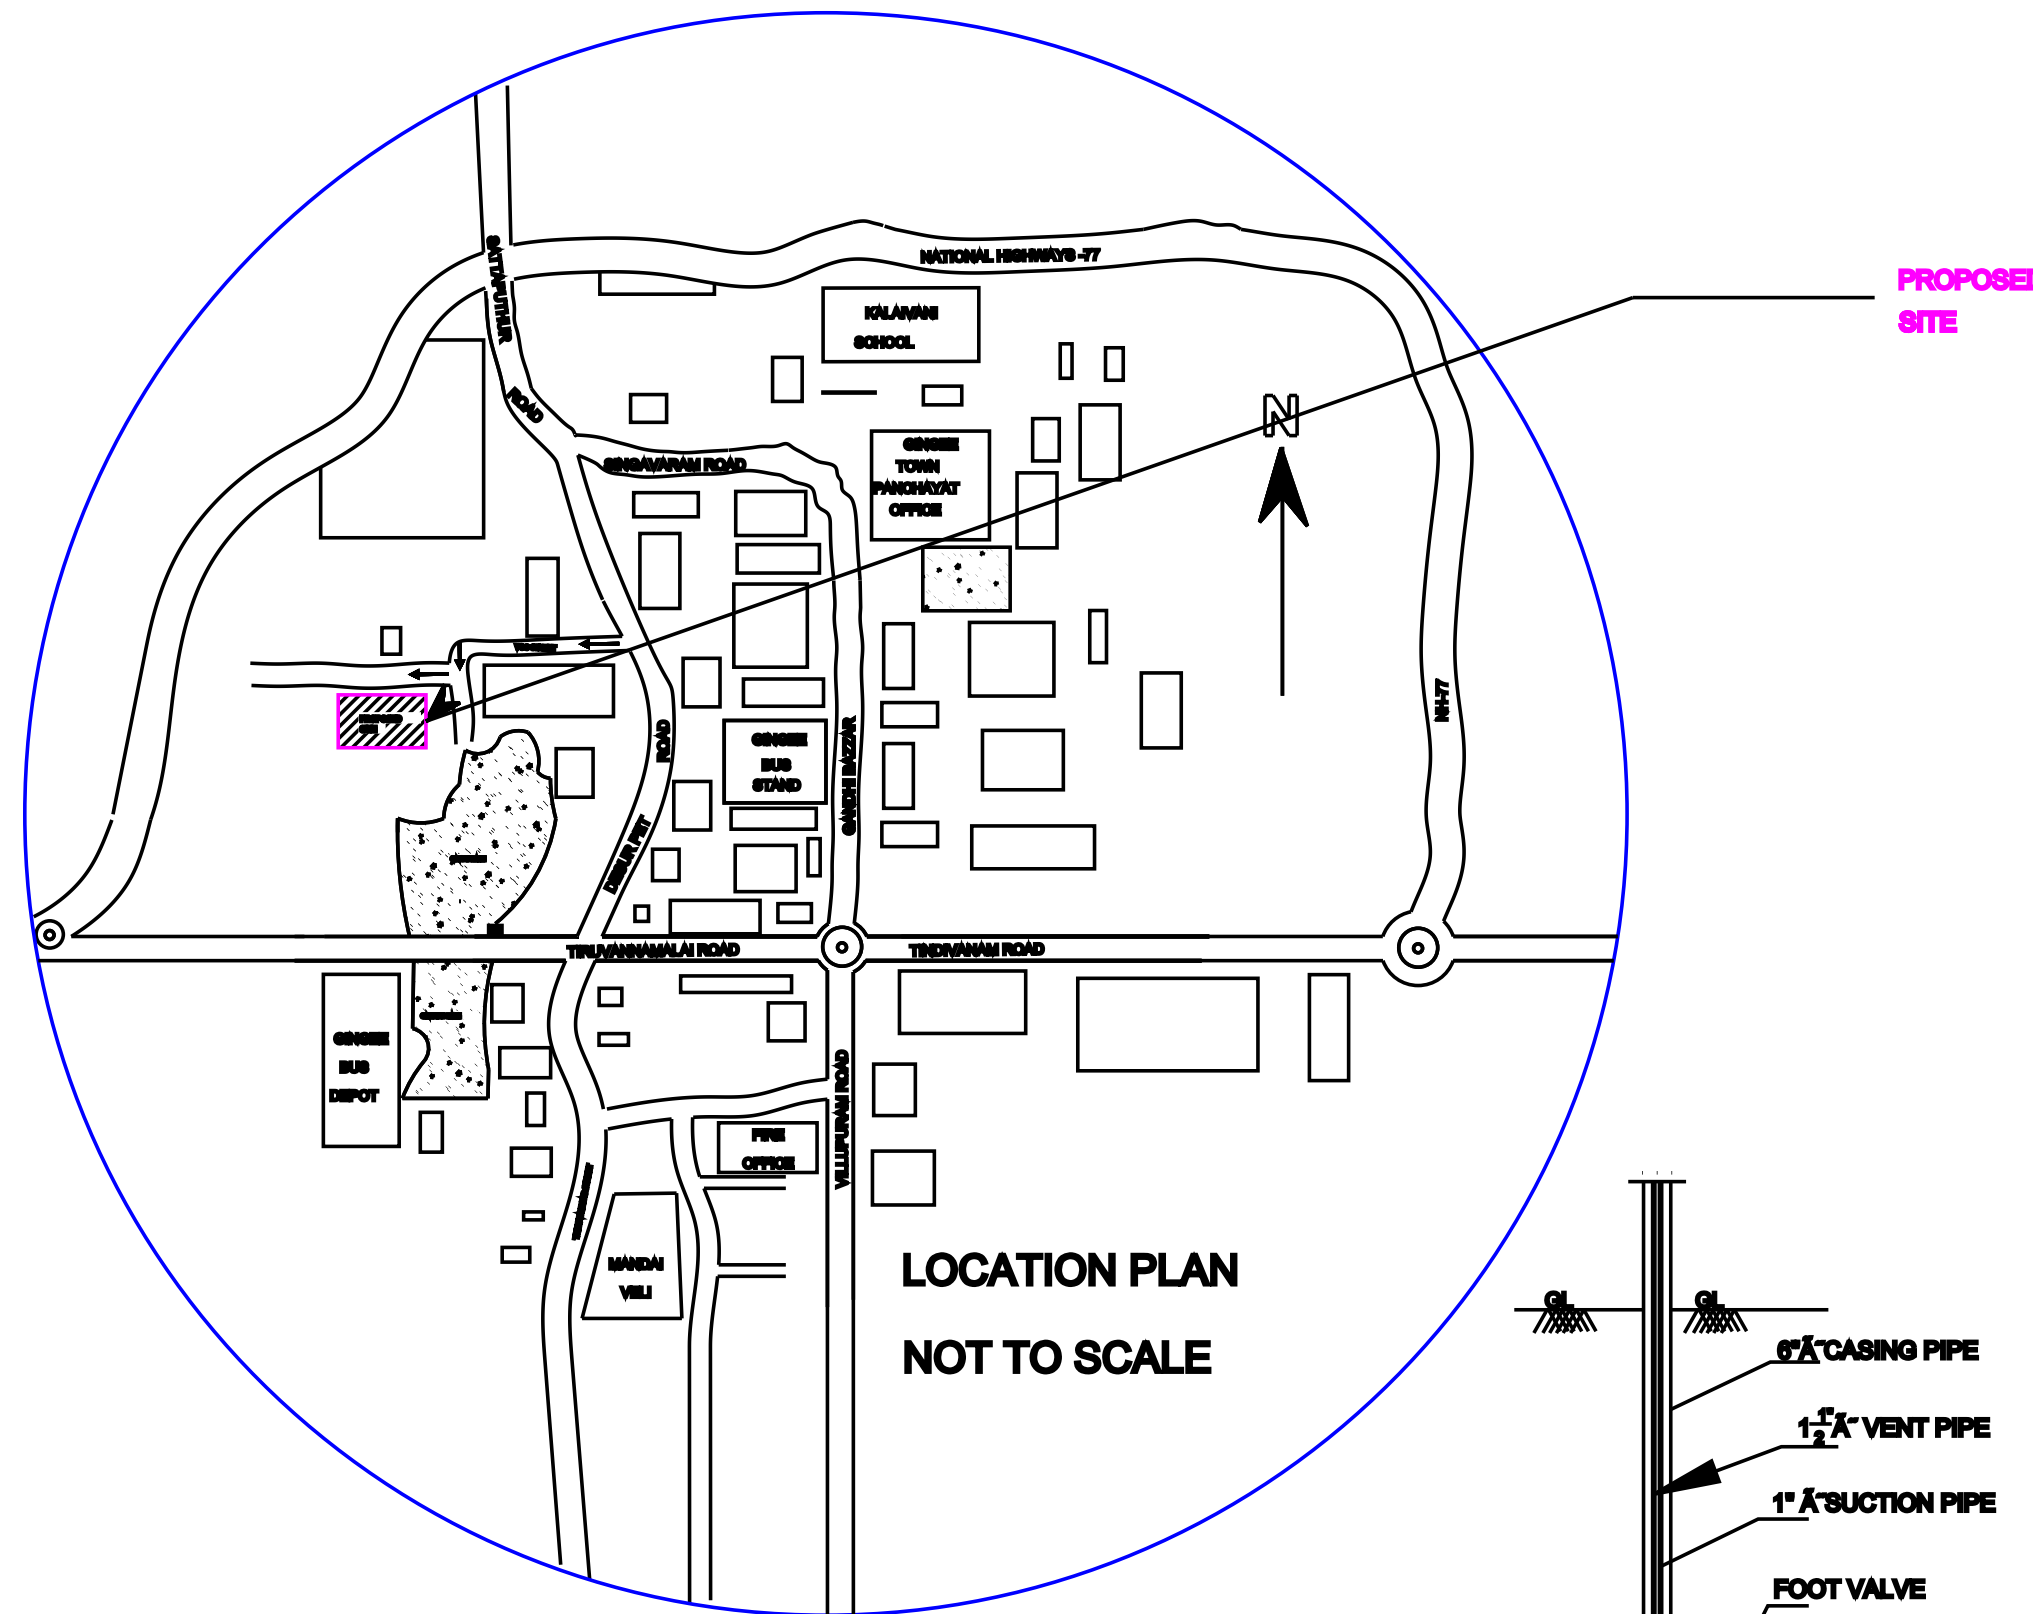


LOCATION PLAN
NOT TO SCALE

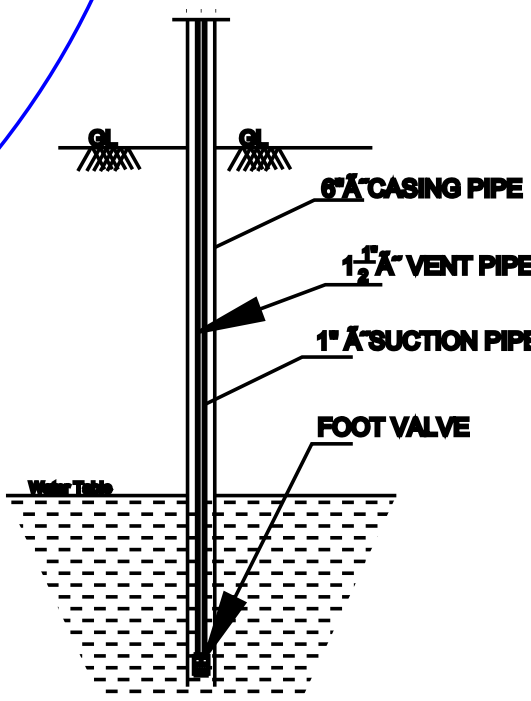


SEC. OF BOREWELL


SYED ALI SAYUB'S PLOT

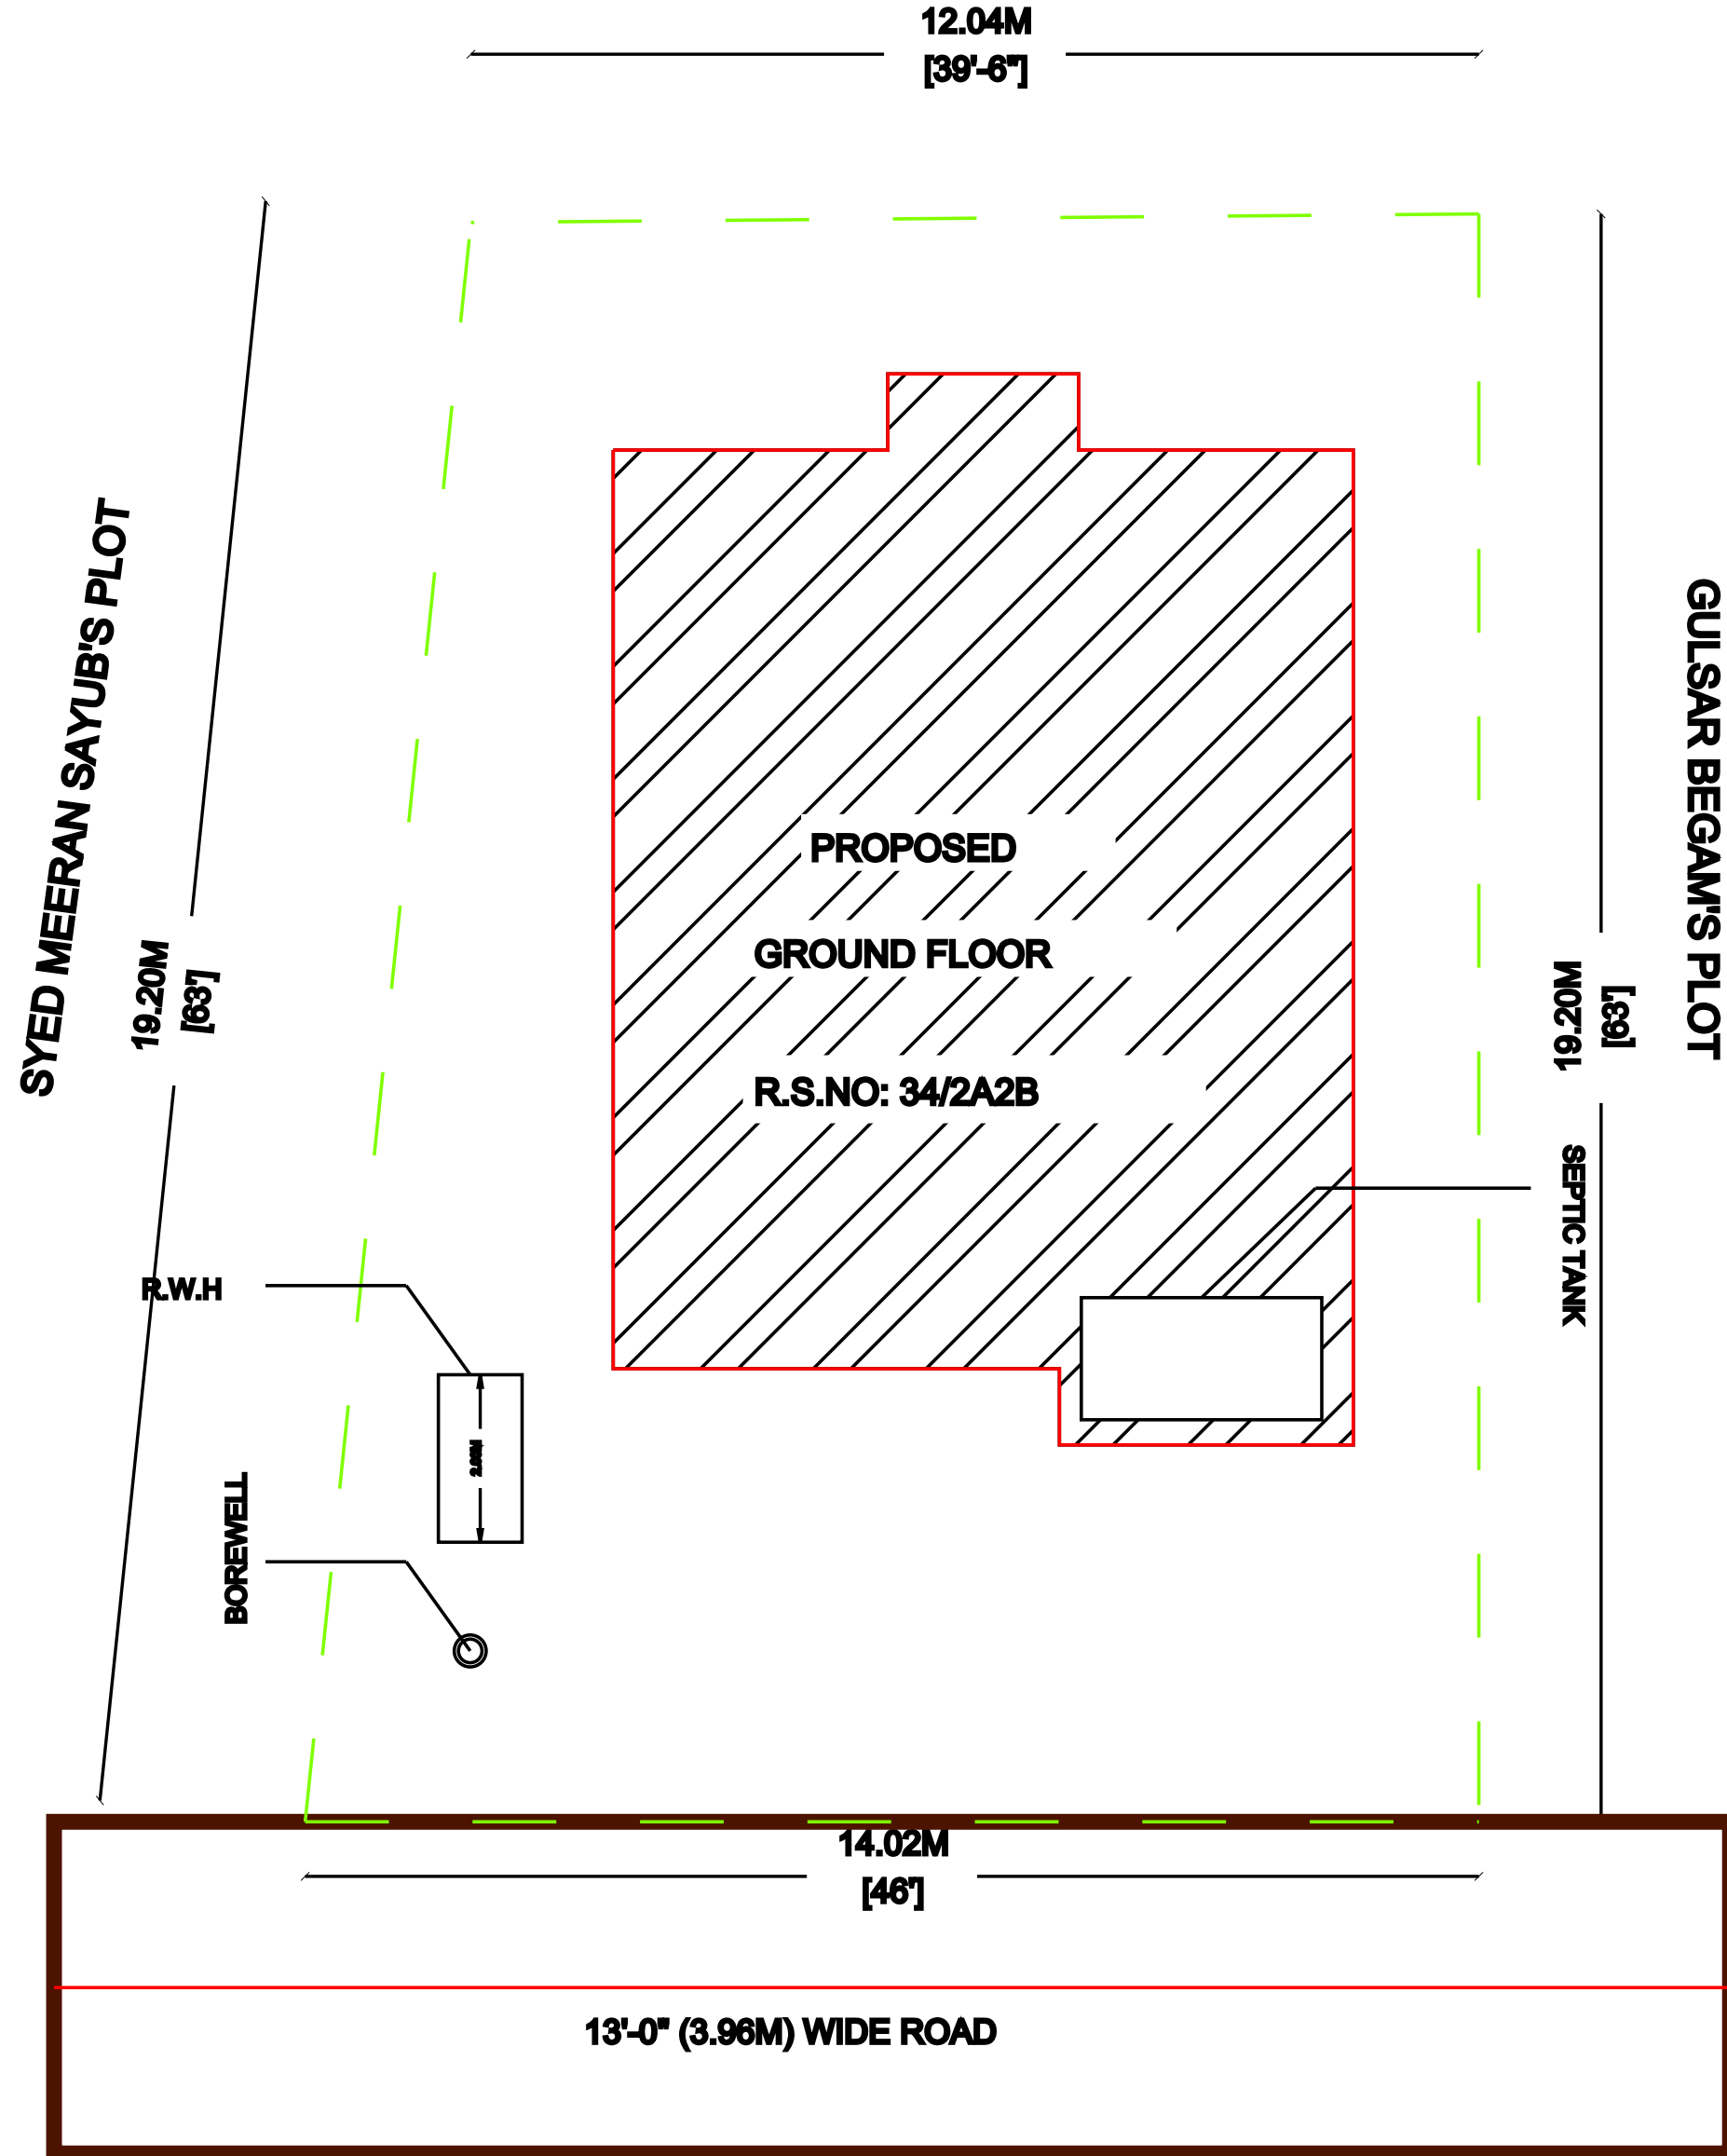


SITE PLAN

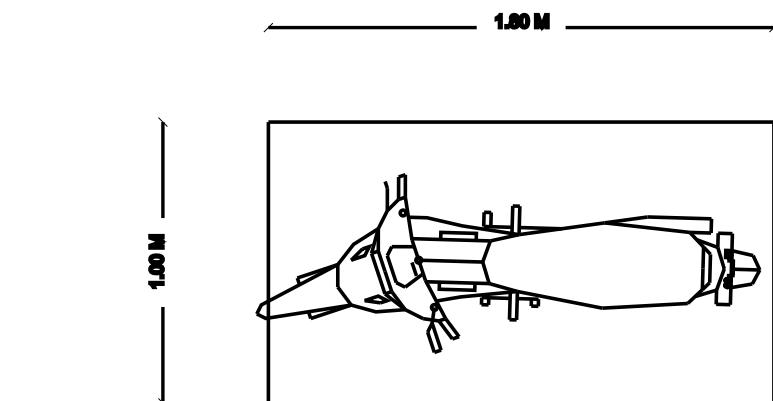

PARKING REQUIRED
NO.OF CAR POCKETS - 1 Nos
NO.OF BIKE POCKETS - 2 Nos

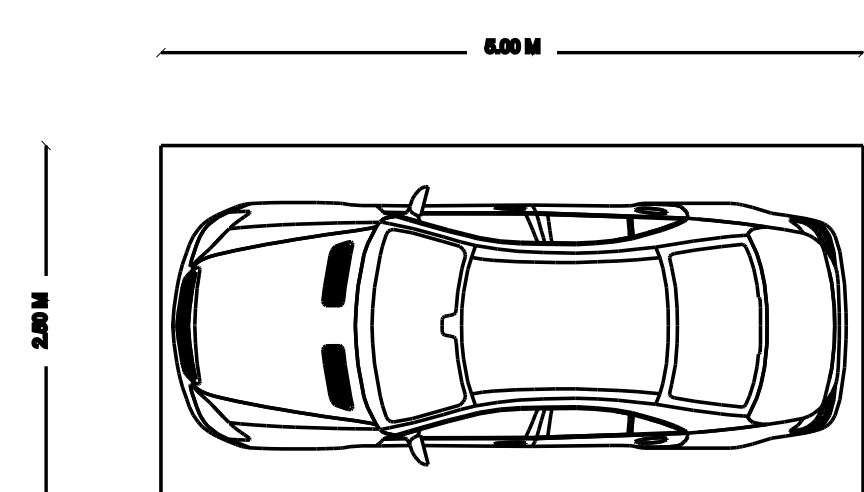

PARKING PROVIDED
NO.OF CAR POCKETS - 1 Nos
NO.OF BIKE POCKETS - 2 Nos

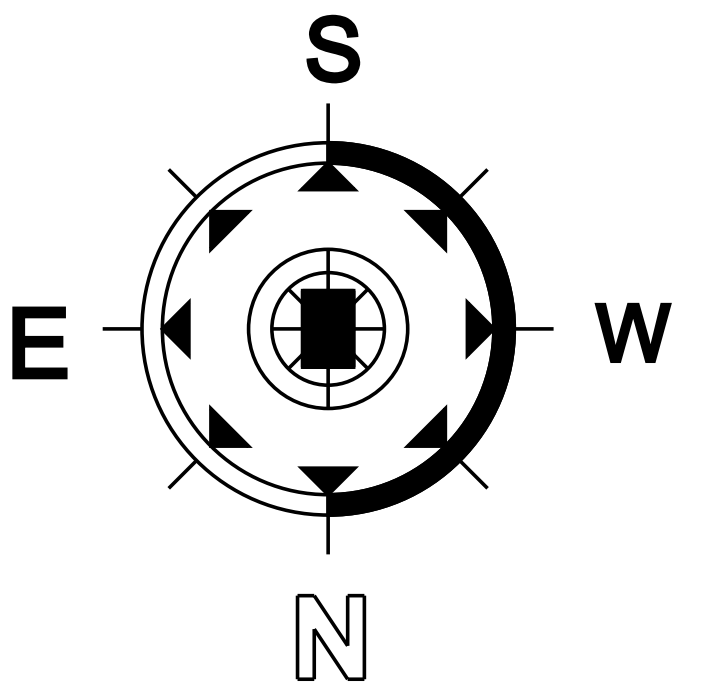

SCALE - 1:100

ALL DIMENSIONS AREA IN METER

AREA STATEMENT	Area in Sq.ft	Area in Sq.m
PRO. SITE EXTENT	2685.05	249.45
PRO. GROUND FLOOR	1100.00	102.11
PRO. FIRST FLOOR	400.00	37.24
PRO. BUILDUP AREA	1500.00	139.35

FSI 139.35/249.45 = 0.55<2

SCHEDULE OF JOINERY

TYPE	DESCRIPTION	SIZE IN M
MD	MAIN DOOR	1.00 x 2.10
D1	DOOR	0.91 x 2.10
D2	DOOR	0.75 x 2.10
W	WINDOW	1.50 x 1.50
V	VENTILATOR	0.90 x 0.90

COLOUR CODE :

PROPOSED

STAIR DETAILS

WIDTH - 3'(0.91)

ROAD

TREAD - 10"(0.25)

BOUNDARY

RISE - 6"(0.15)

OWNER / APPLICANT :

REGISTERED

ENGINEER :

S. Gowthaman

S. R. Sameer
Er.R.Sameer,B.E.,MBA,
Licensed Civil Engineer
Reg No.A2/412/2021
Special Grade Town Panchayat
Gingee-604202
Contact: 8122763295

OFFICE USE

