

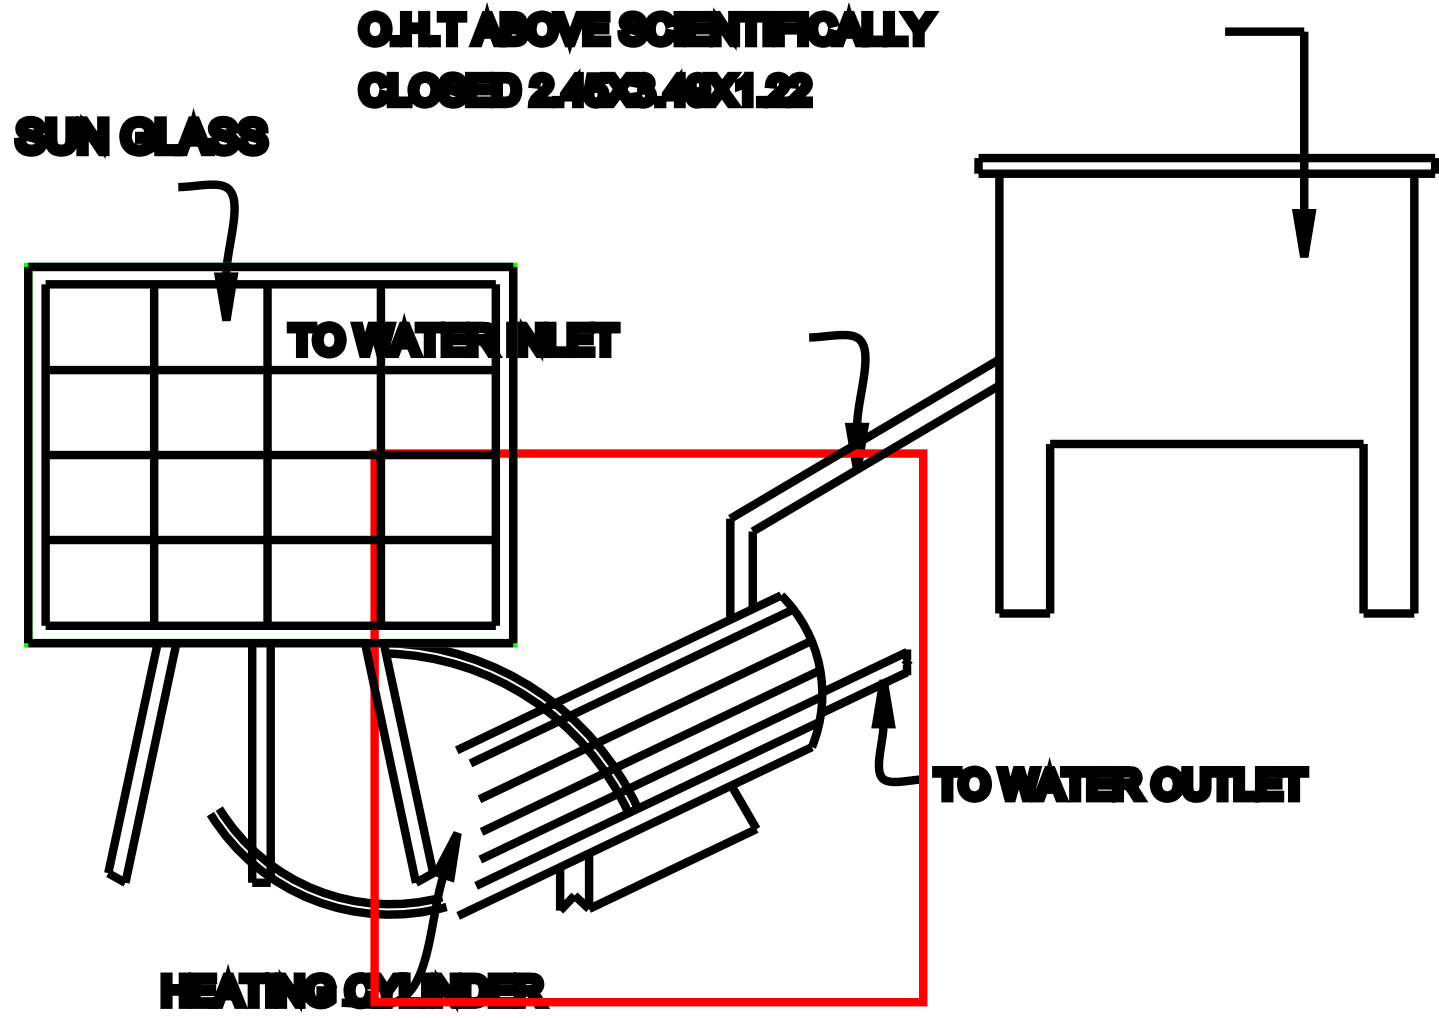
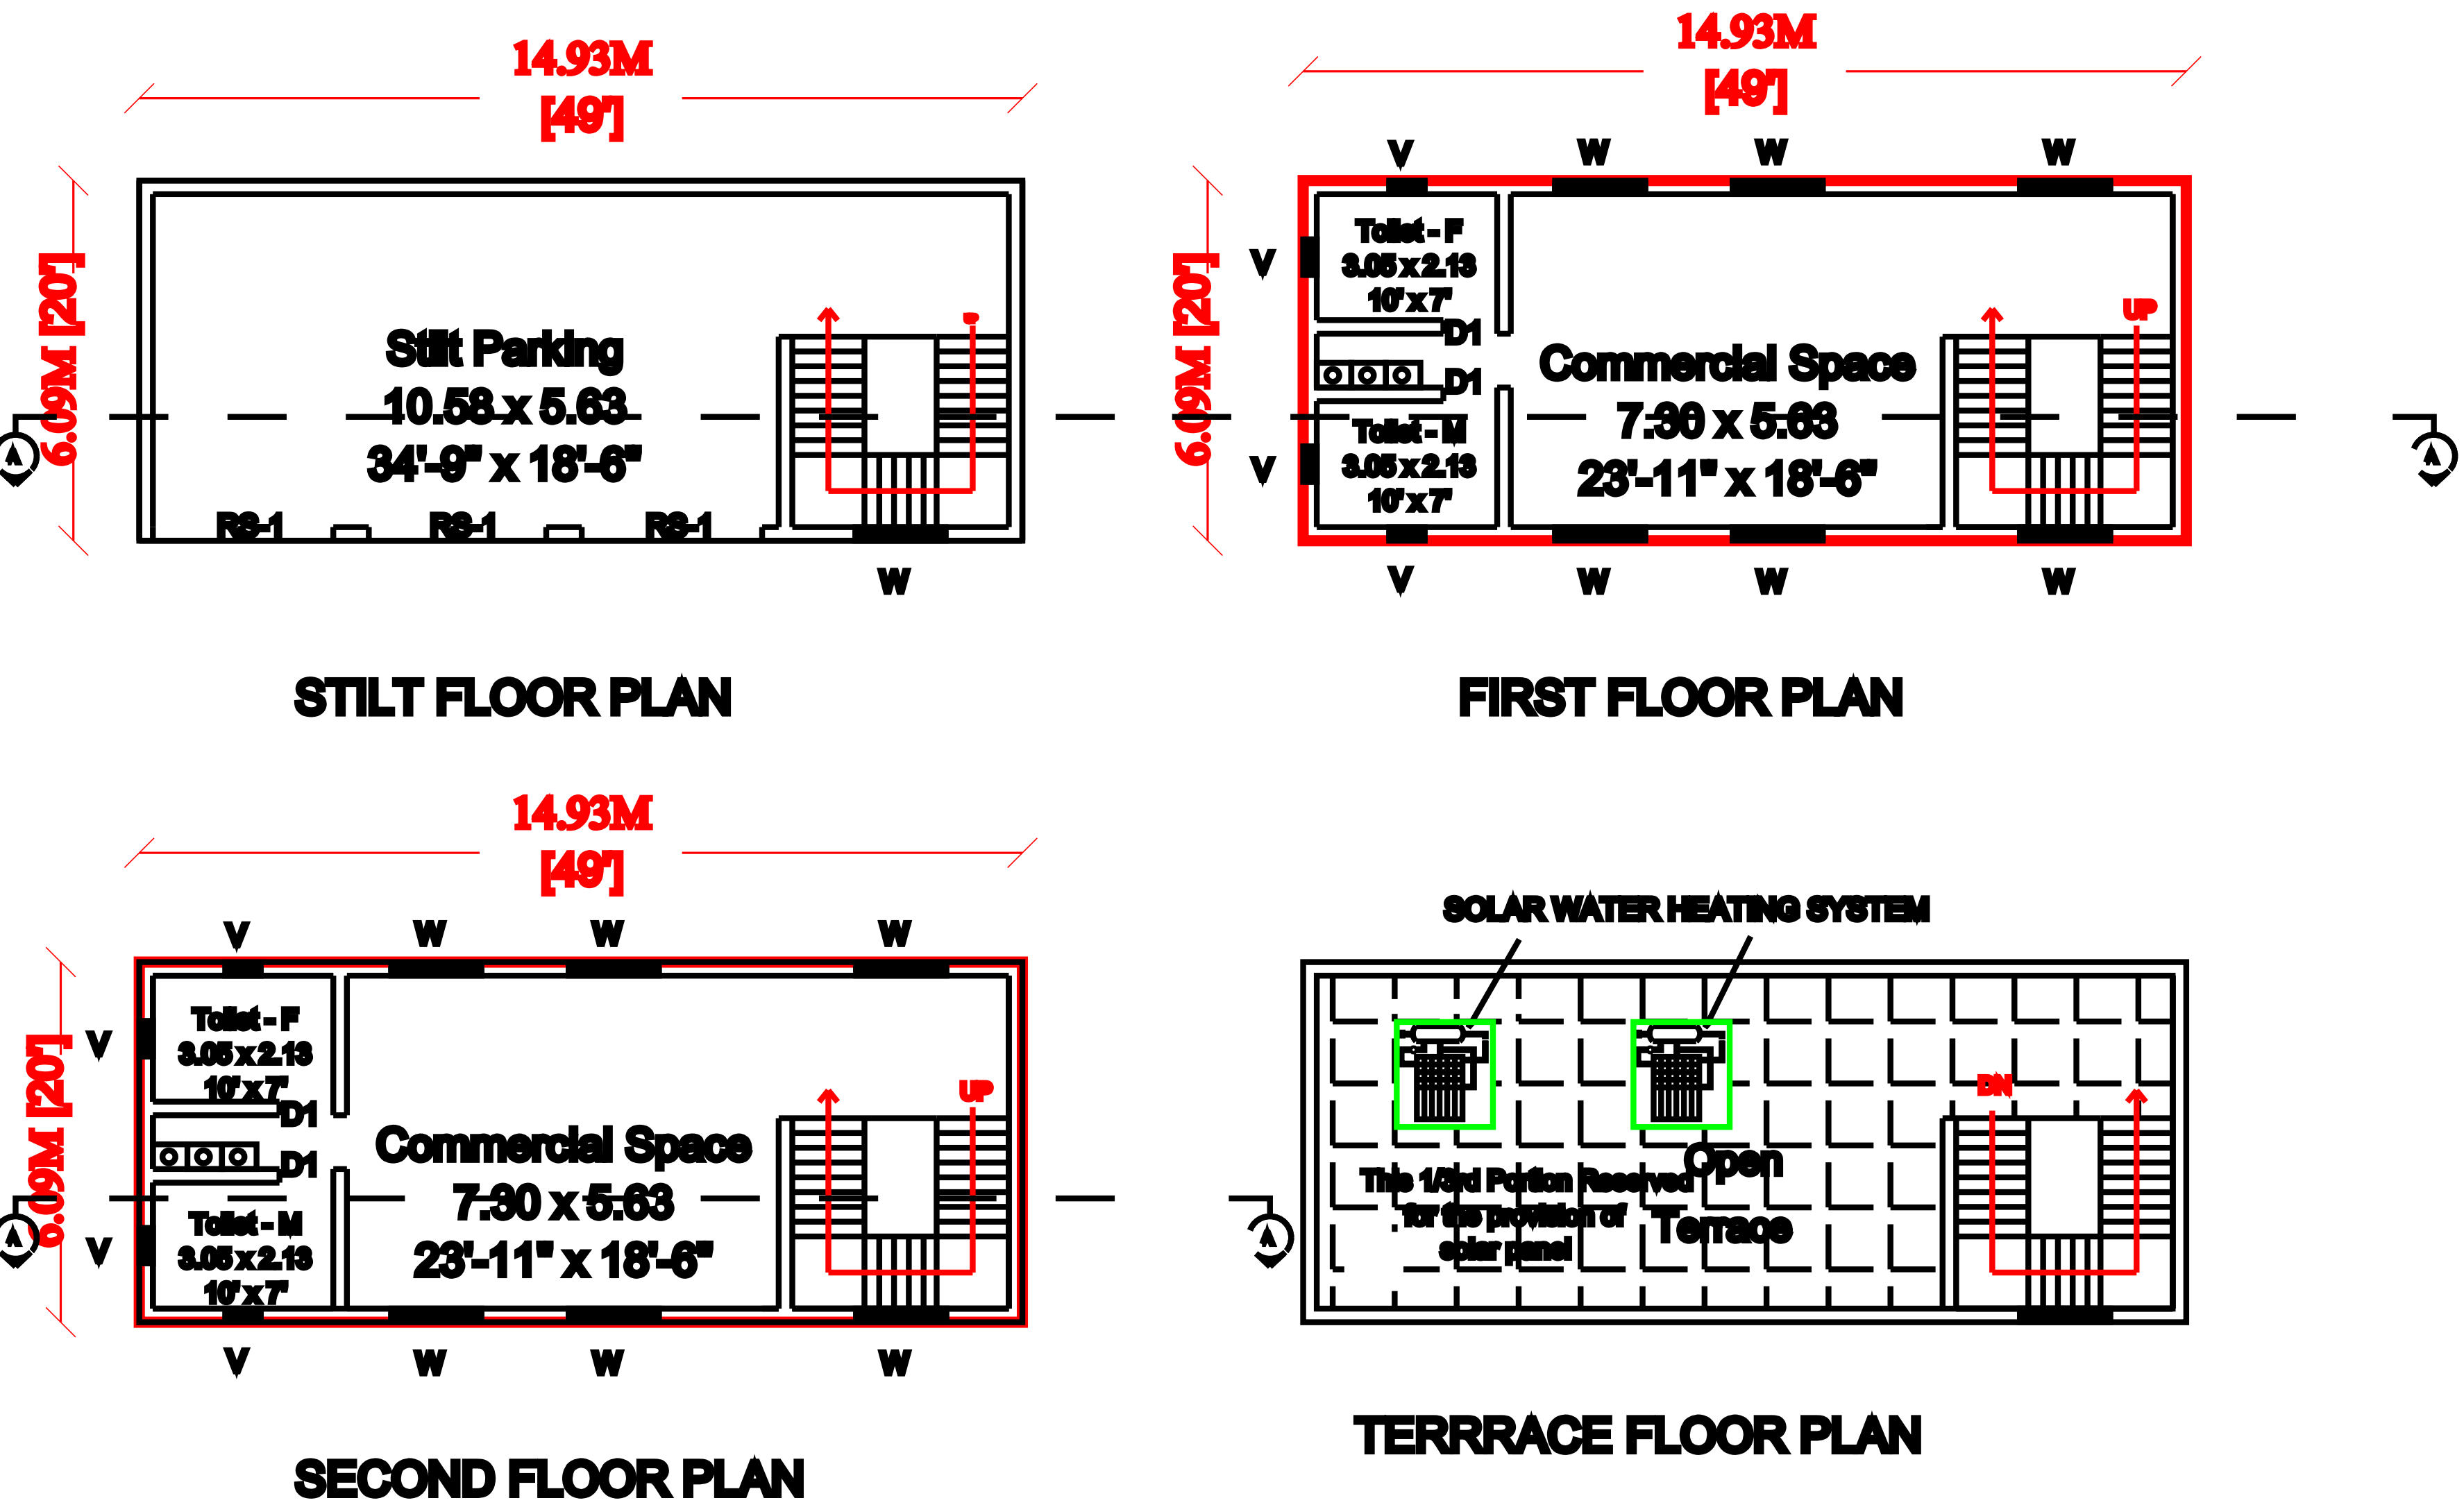


DETAILED PLAN SHOWING THE PROPOSED CONSTRUCTION OF
S+2 FLOOR COMMERCIAL BUILDING IN NATHAM.S.No. - 40/24,
PATTA NO:2955 ,SAKKARAPURAM,GINGEE TALUK,VILLUPURAM DISTRICT.


APPLICANT : Mr. RAFEE GHOUSE SYED S/O. SYED GHOUSE.

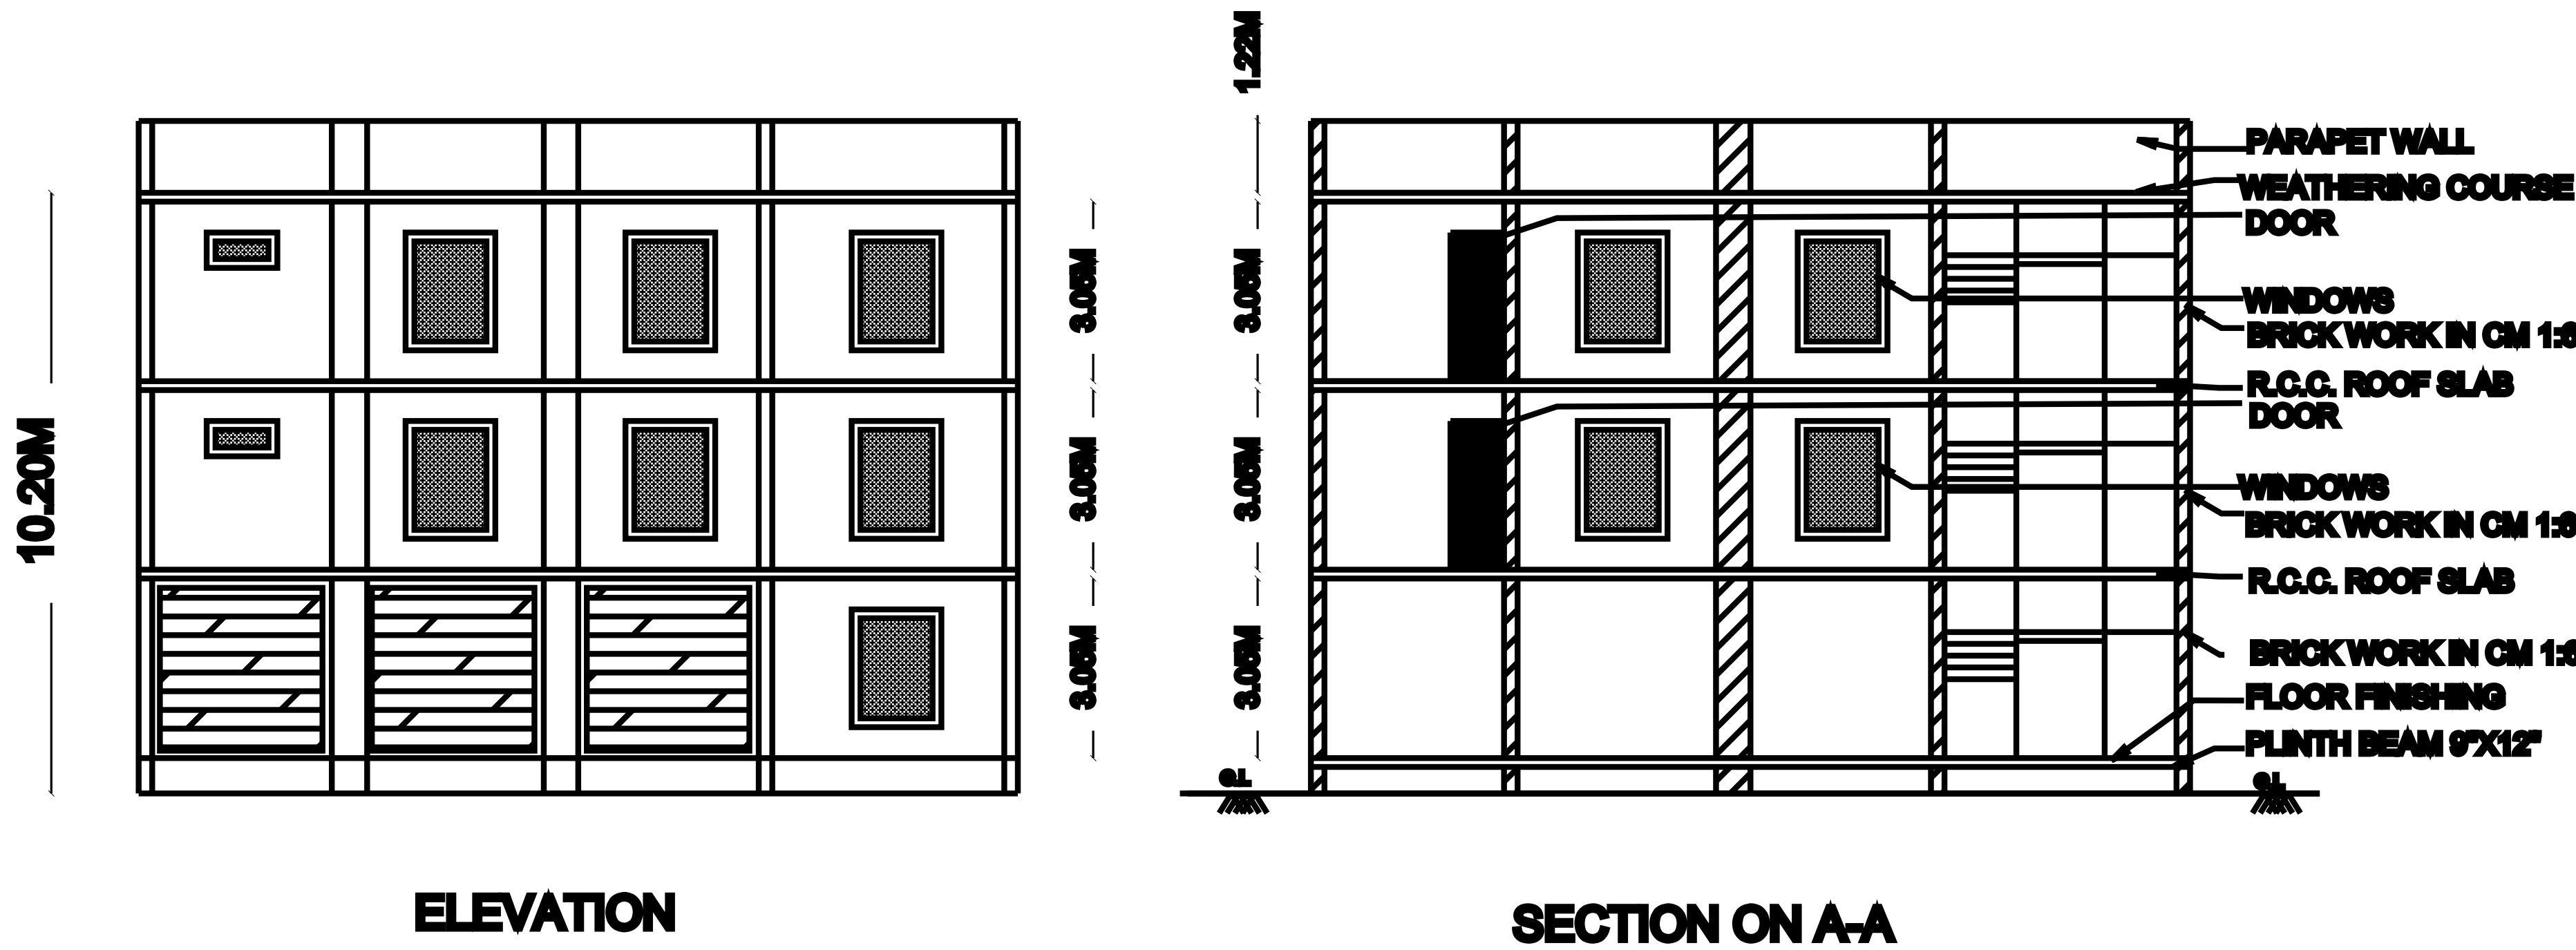


SOLAR WATER HEATING SYSTEM

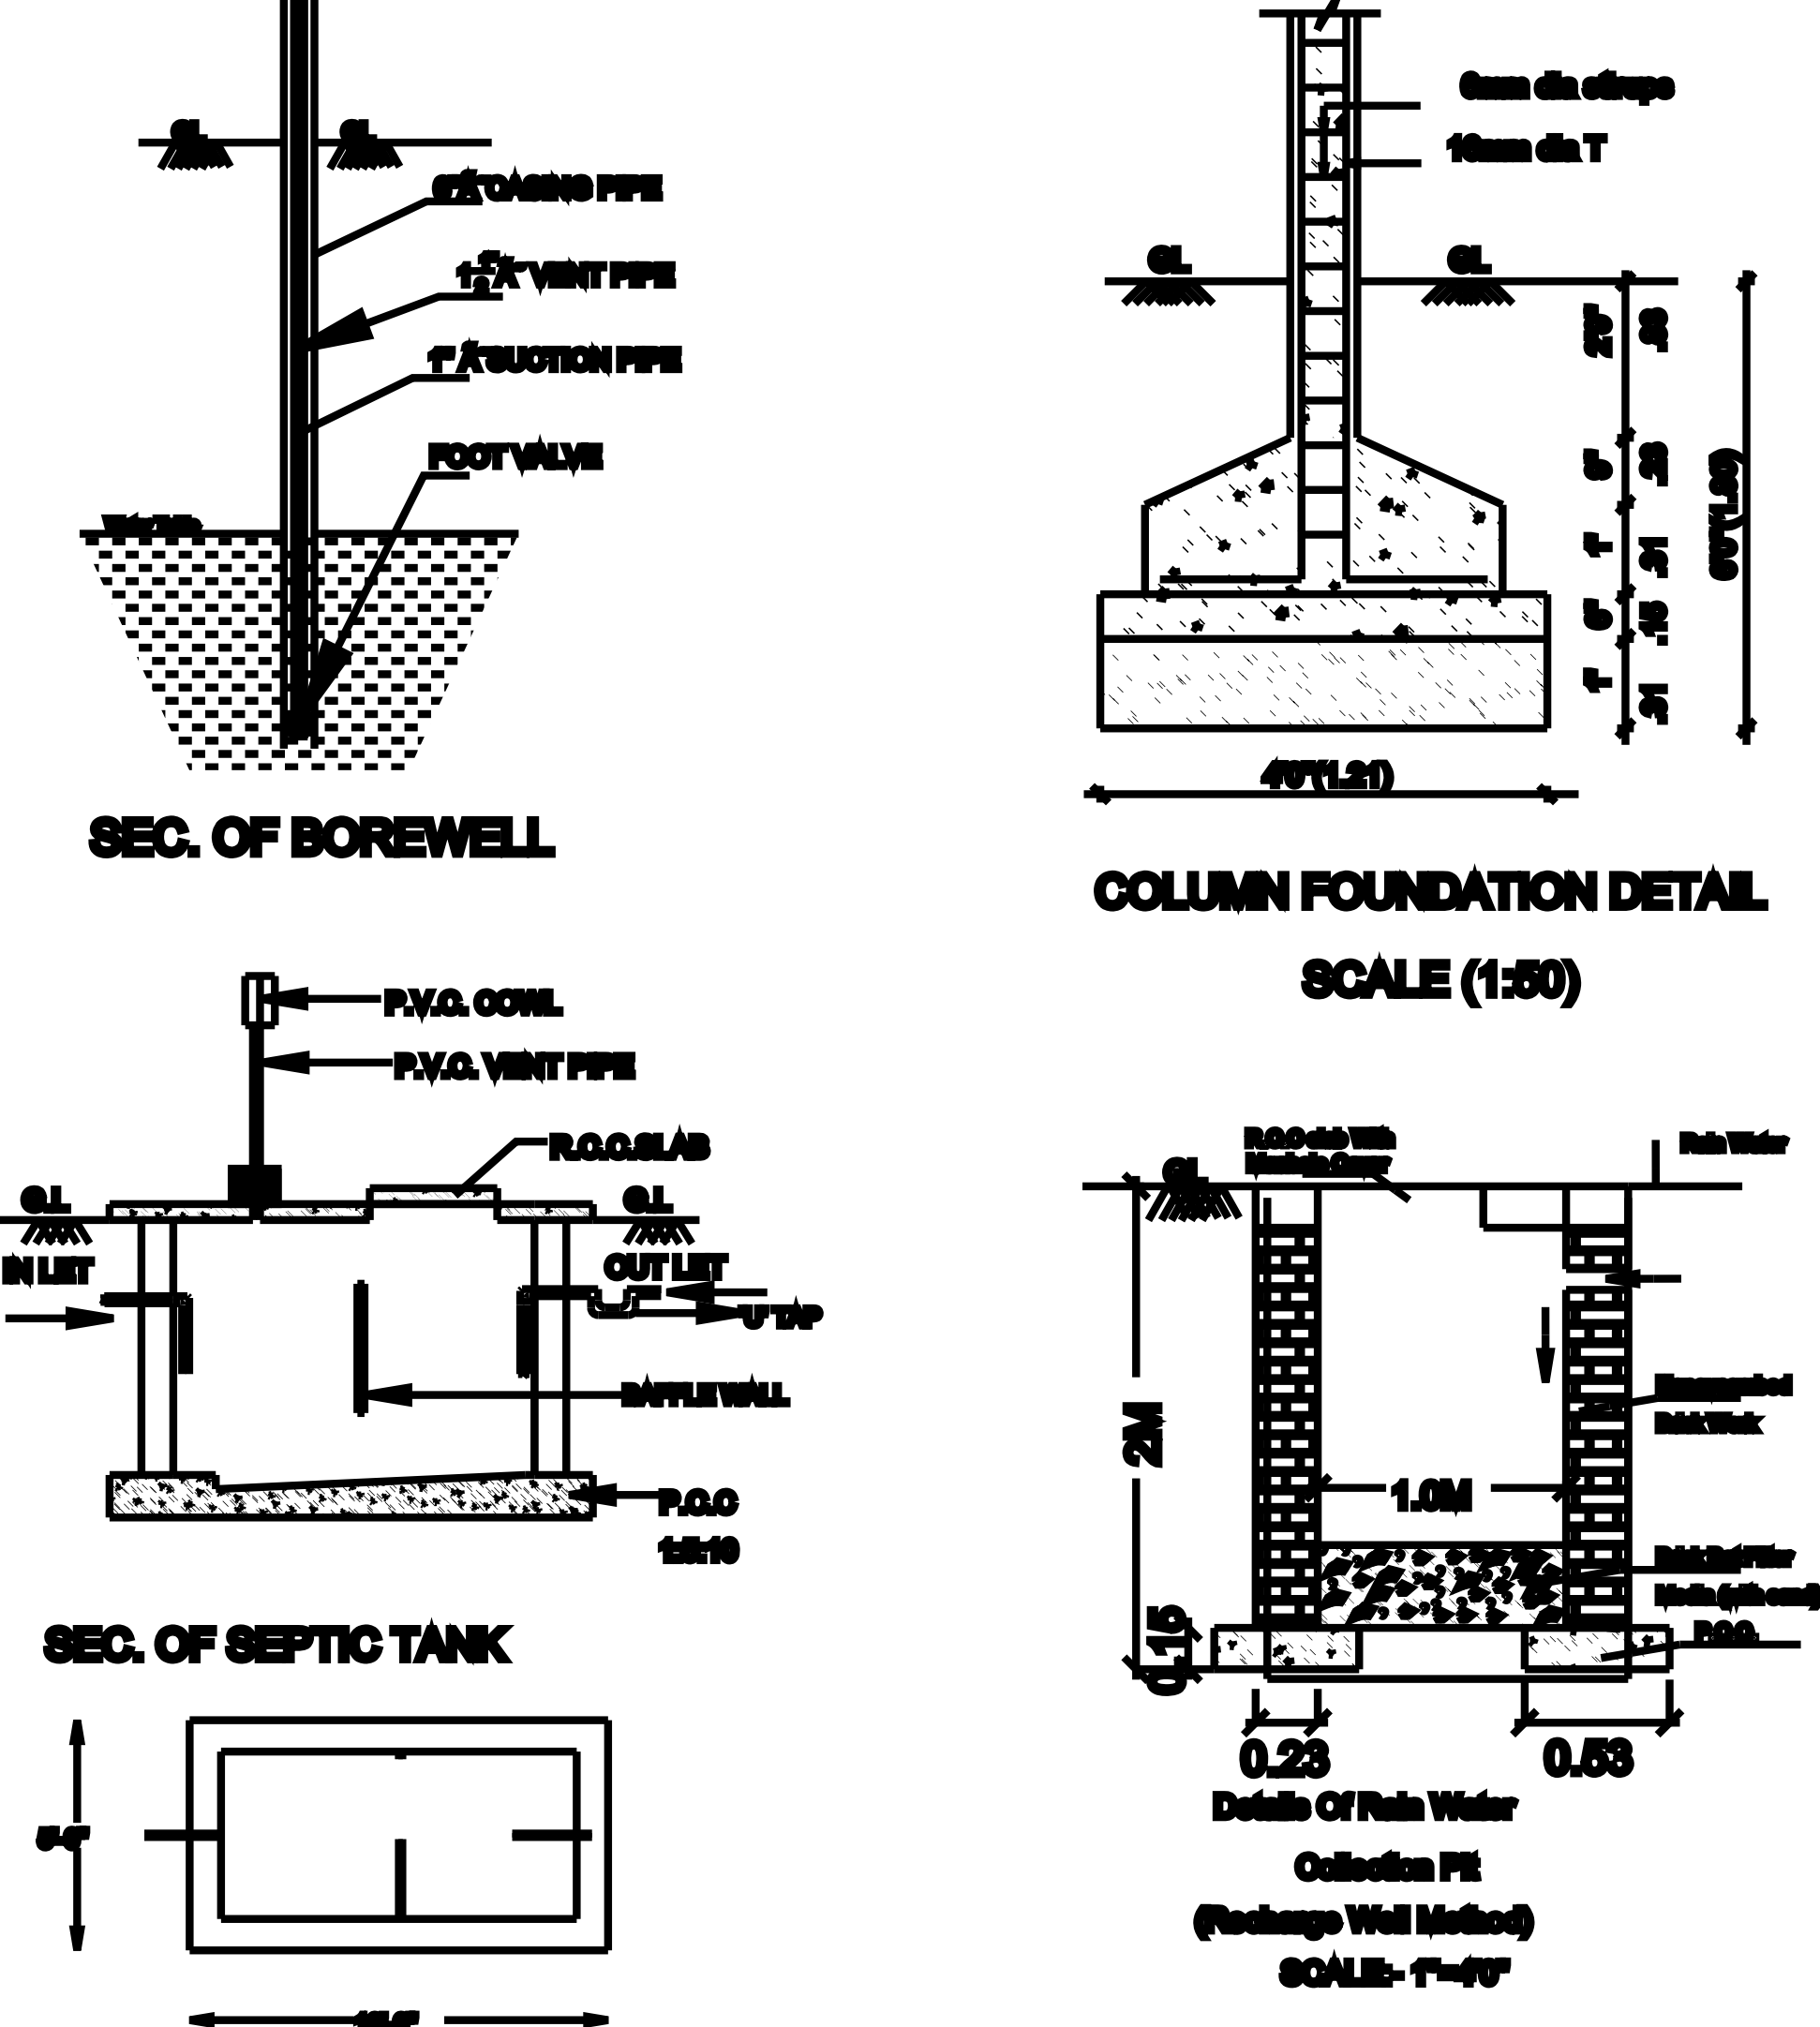

RAINWATER HARVESTING TRENCH

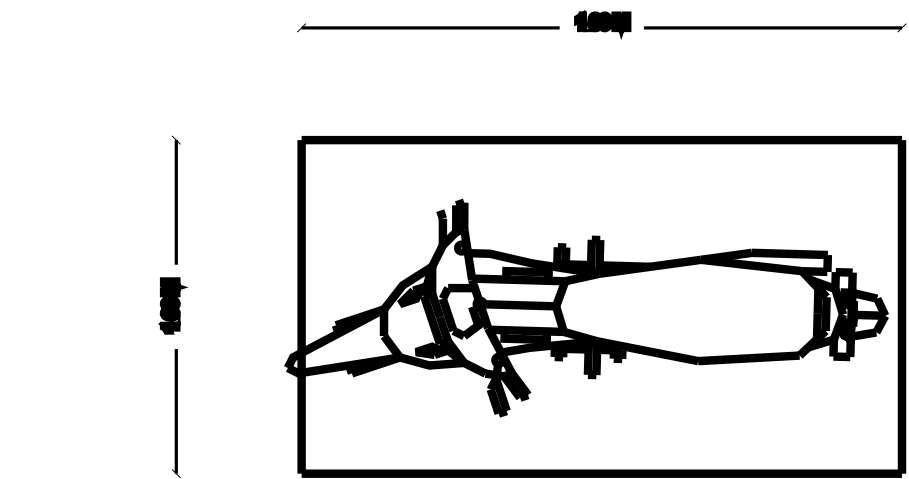

PARKING REQUIRED
NO.OF CAR POCKETS - 3 Nos
NO.OF BIKE POCKETS - 6 Nos

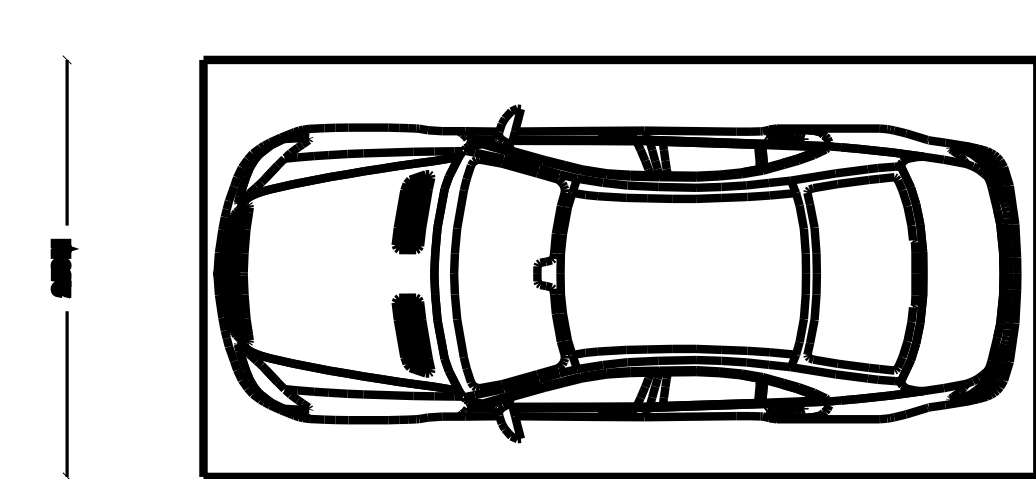

PARKING PROVIDED
NO.OF CAR POCKETS - 3 Nos
NO.OF BIKE POCKETS - 6 Nos

SCALE - 1:100

ALL DIMENSIONS AREA IN METER

SHEET NO: 01 / 02

AREA STATEMENT

AREA DETAILS :-
SITE AREA AS PER DOCUMENT
SITE AREA AS PER PATTA
SUPERIMPOSED PLOT AREA

FLOOR DETAILS	FSI	NON-FSI	TOTAL BUILUP AREA
STILT FLOOR	-	90.92	90.92
FIRST FLOOR	90.92	-	90.92
SECOND FLOOR	90.92	-	90.92
TOTAL	181.84	90.92	272.76

FLOOR SPACE INDEX [F.S.I] = 181.84 / 207.12 = 0.87

PLOT COVERAGE [P.C] = (90.92 / 207.12) x 100 = 43.00 %

SCHEDULE OF JOINERY

TYPE	DESCRIPTION	SIZE IN M
RS-1	MAIN DOOR	3.50 x 2.10
D1	DOOR	0.91 x 2.10
W	WINDOW	1.50 x 1.50
V	VENTILATOR	0.90 x 0.60

COLOUR REFERENCES

SITE BOUNDARY SHOWN IN
PROPOSED BUILDING SHOWN IN
DRIVEWAY SHOWN IN
EXISTING ROAD SHOWN IN

APPLICANT :
REGISTERED ENGINEER:






Rafee Syed

E.R.SRINIVASAN,B.E.,M.B.A.,
Registered Engineer
DTCP.Reg.No:REGRII/V/D/04.2024/078
©7787977875, 8942511556
@grvconstructionsingee@gmail.com


OFFICE USE

SITE PLAN SHOWING THE PROPOSED CONSTRUCTION OF S+2 FLOOR COMMERCIAL BUILDING IN NATHAM S.No. - 40/24, PATTA NO:2955 , SAKKARAPURAM, GINGEE TALUK, VILLUPURAM DISTRICT.

APPLICANT : Mr. RAFEE GHOUSE SYED S/O. SYED GHOUSE.

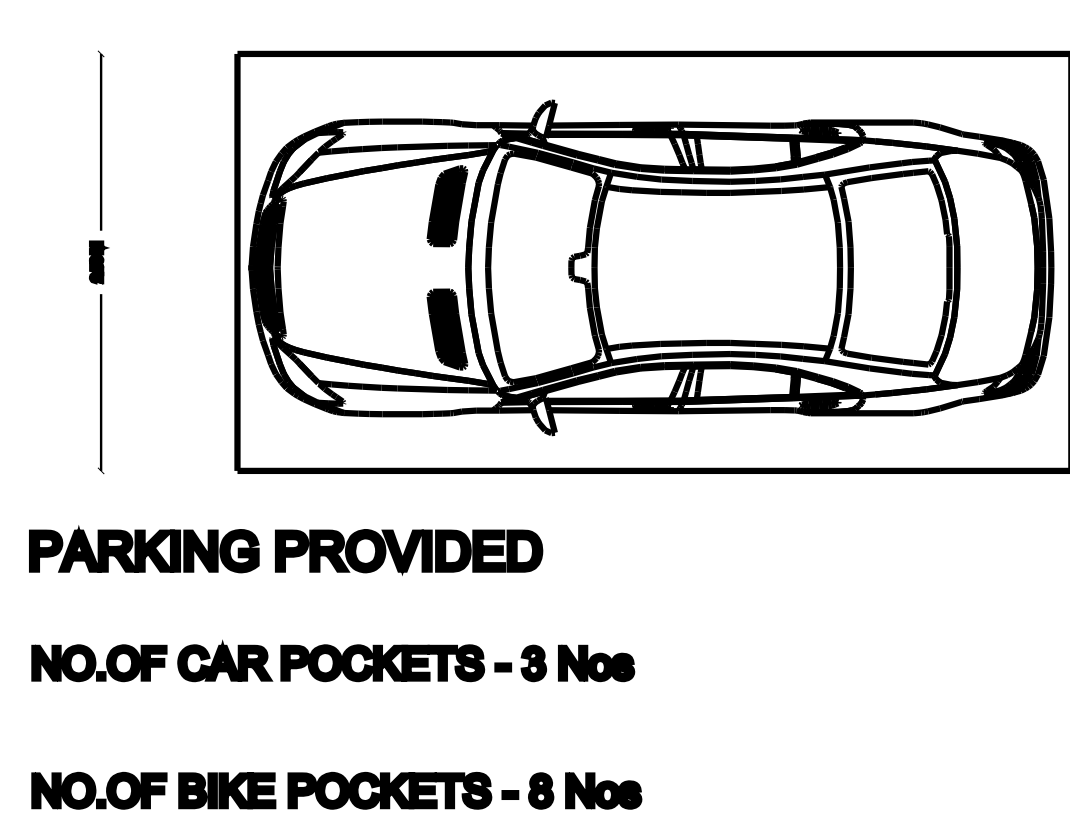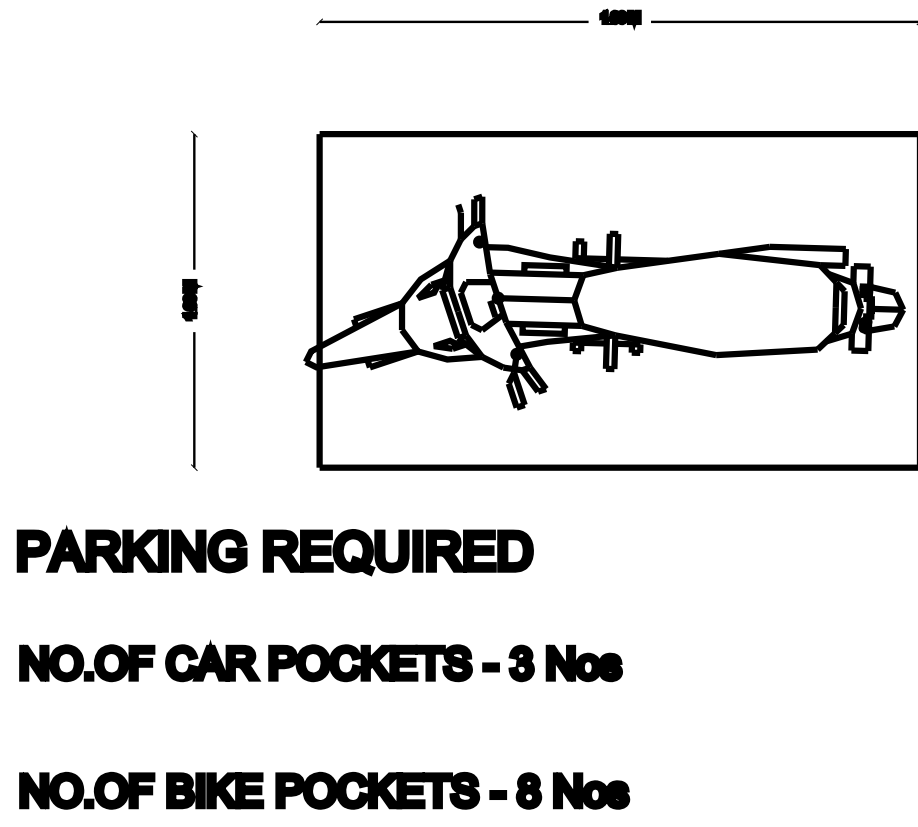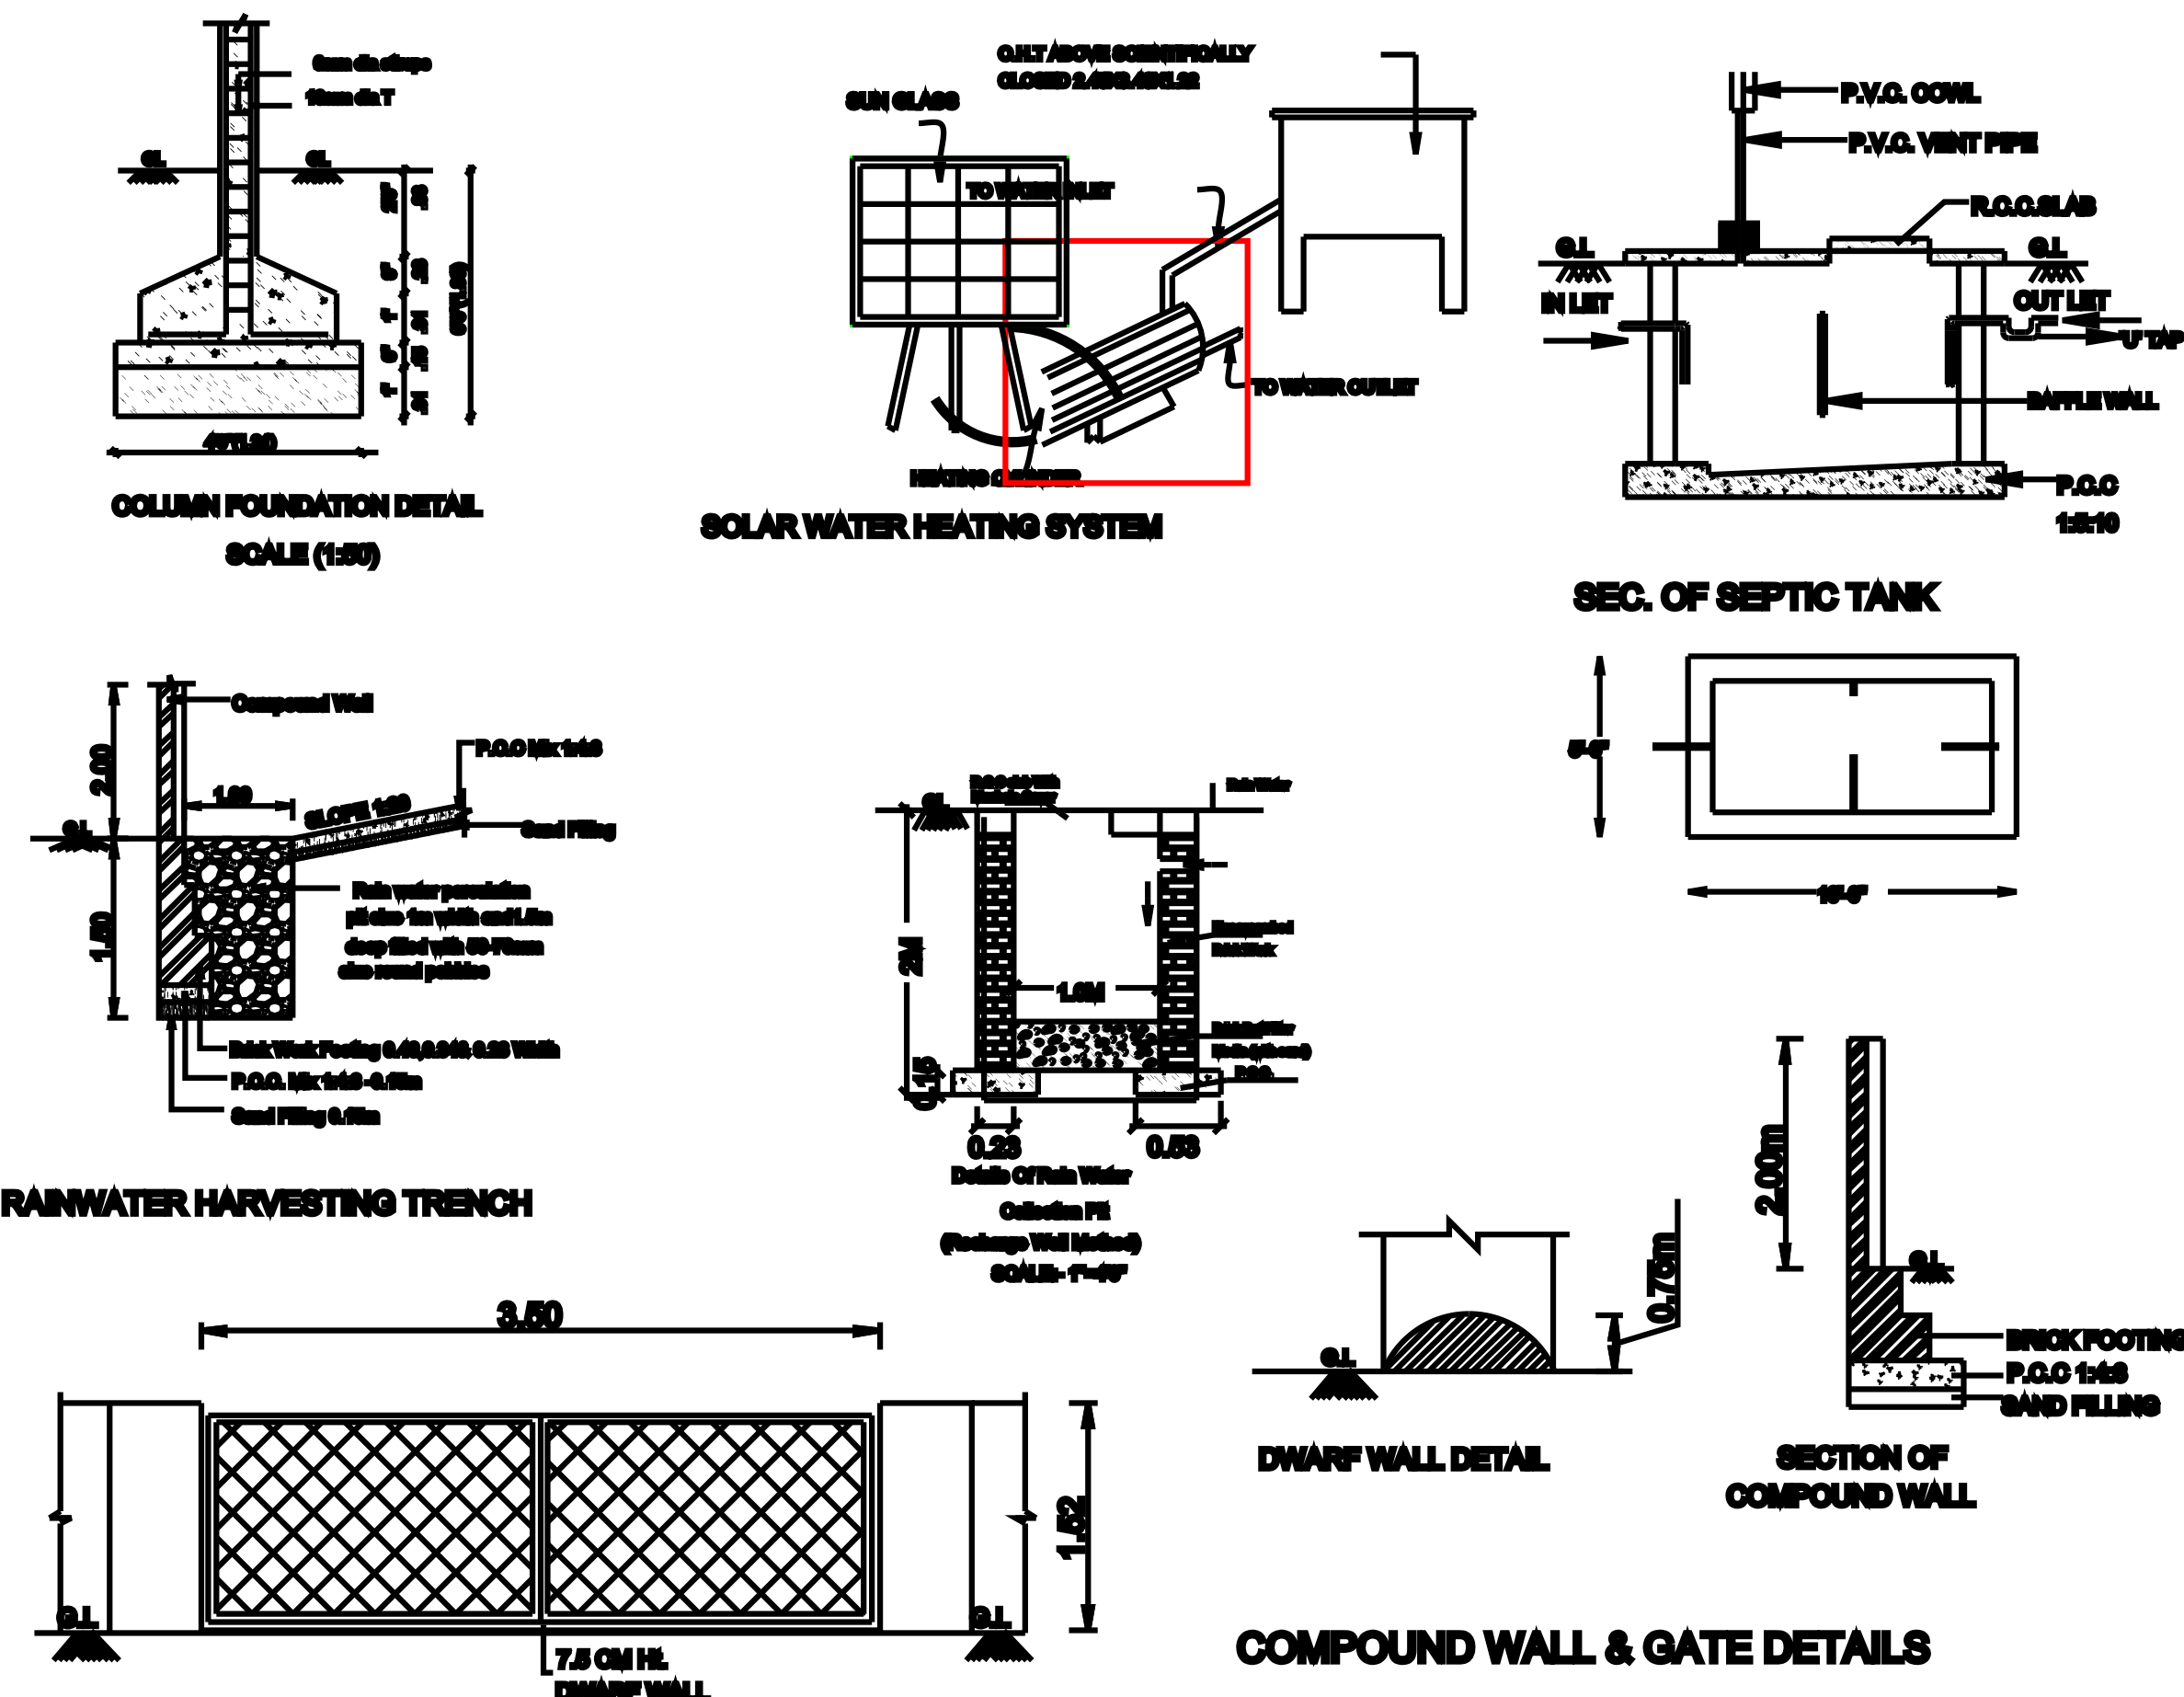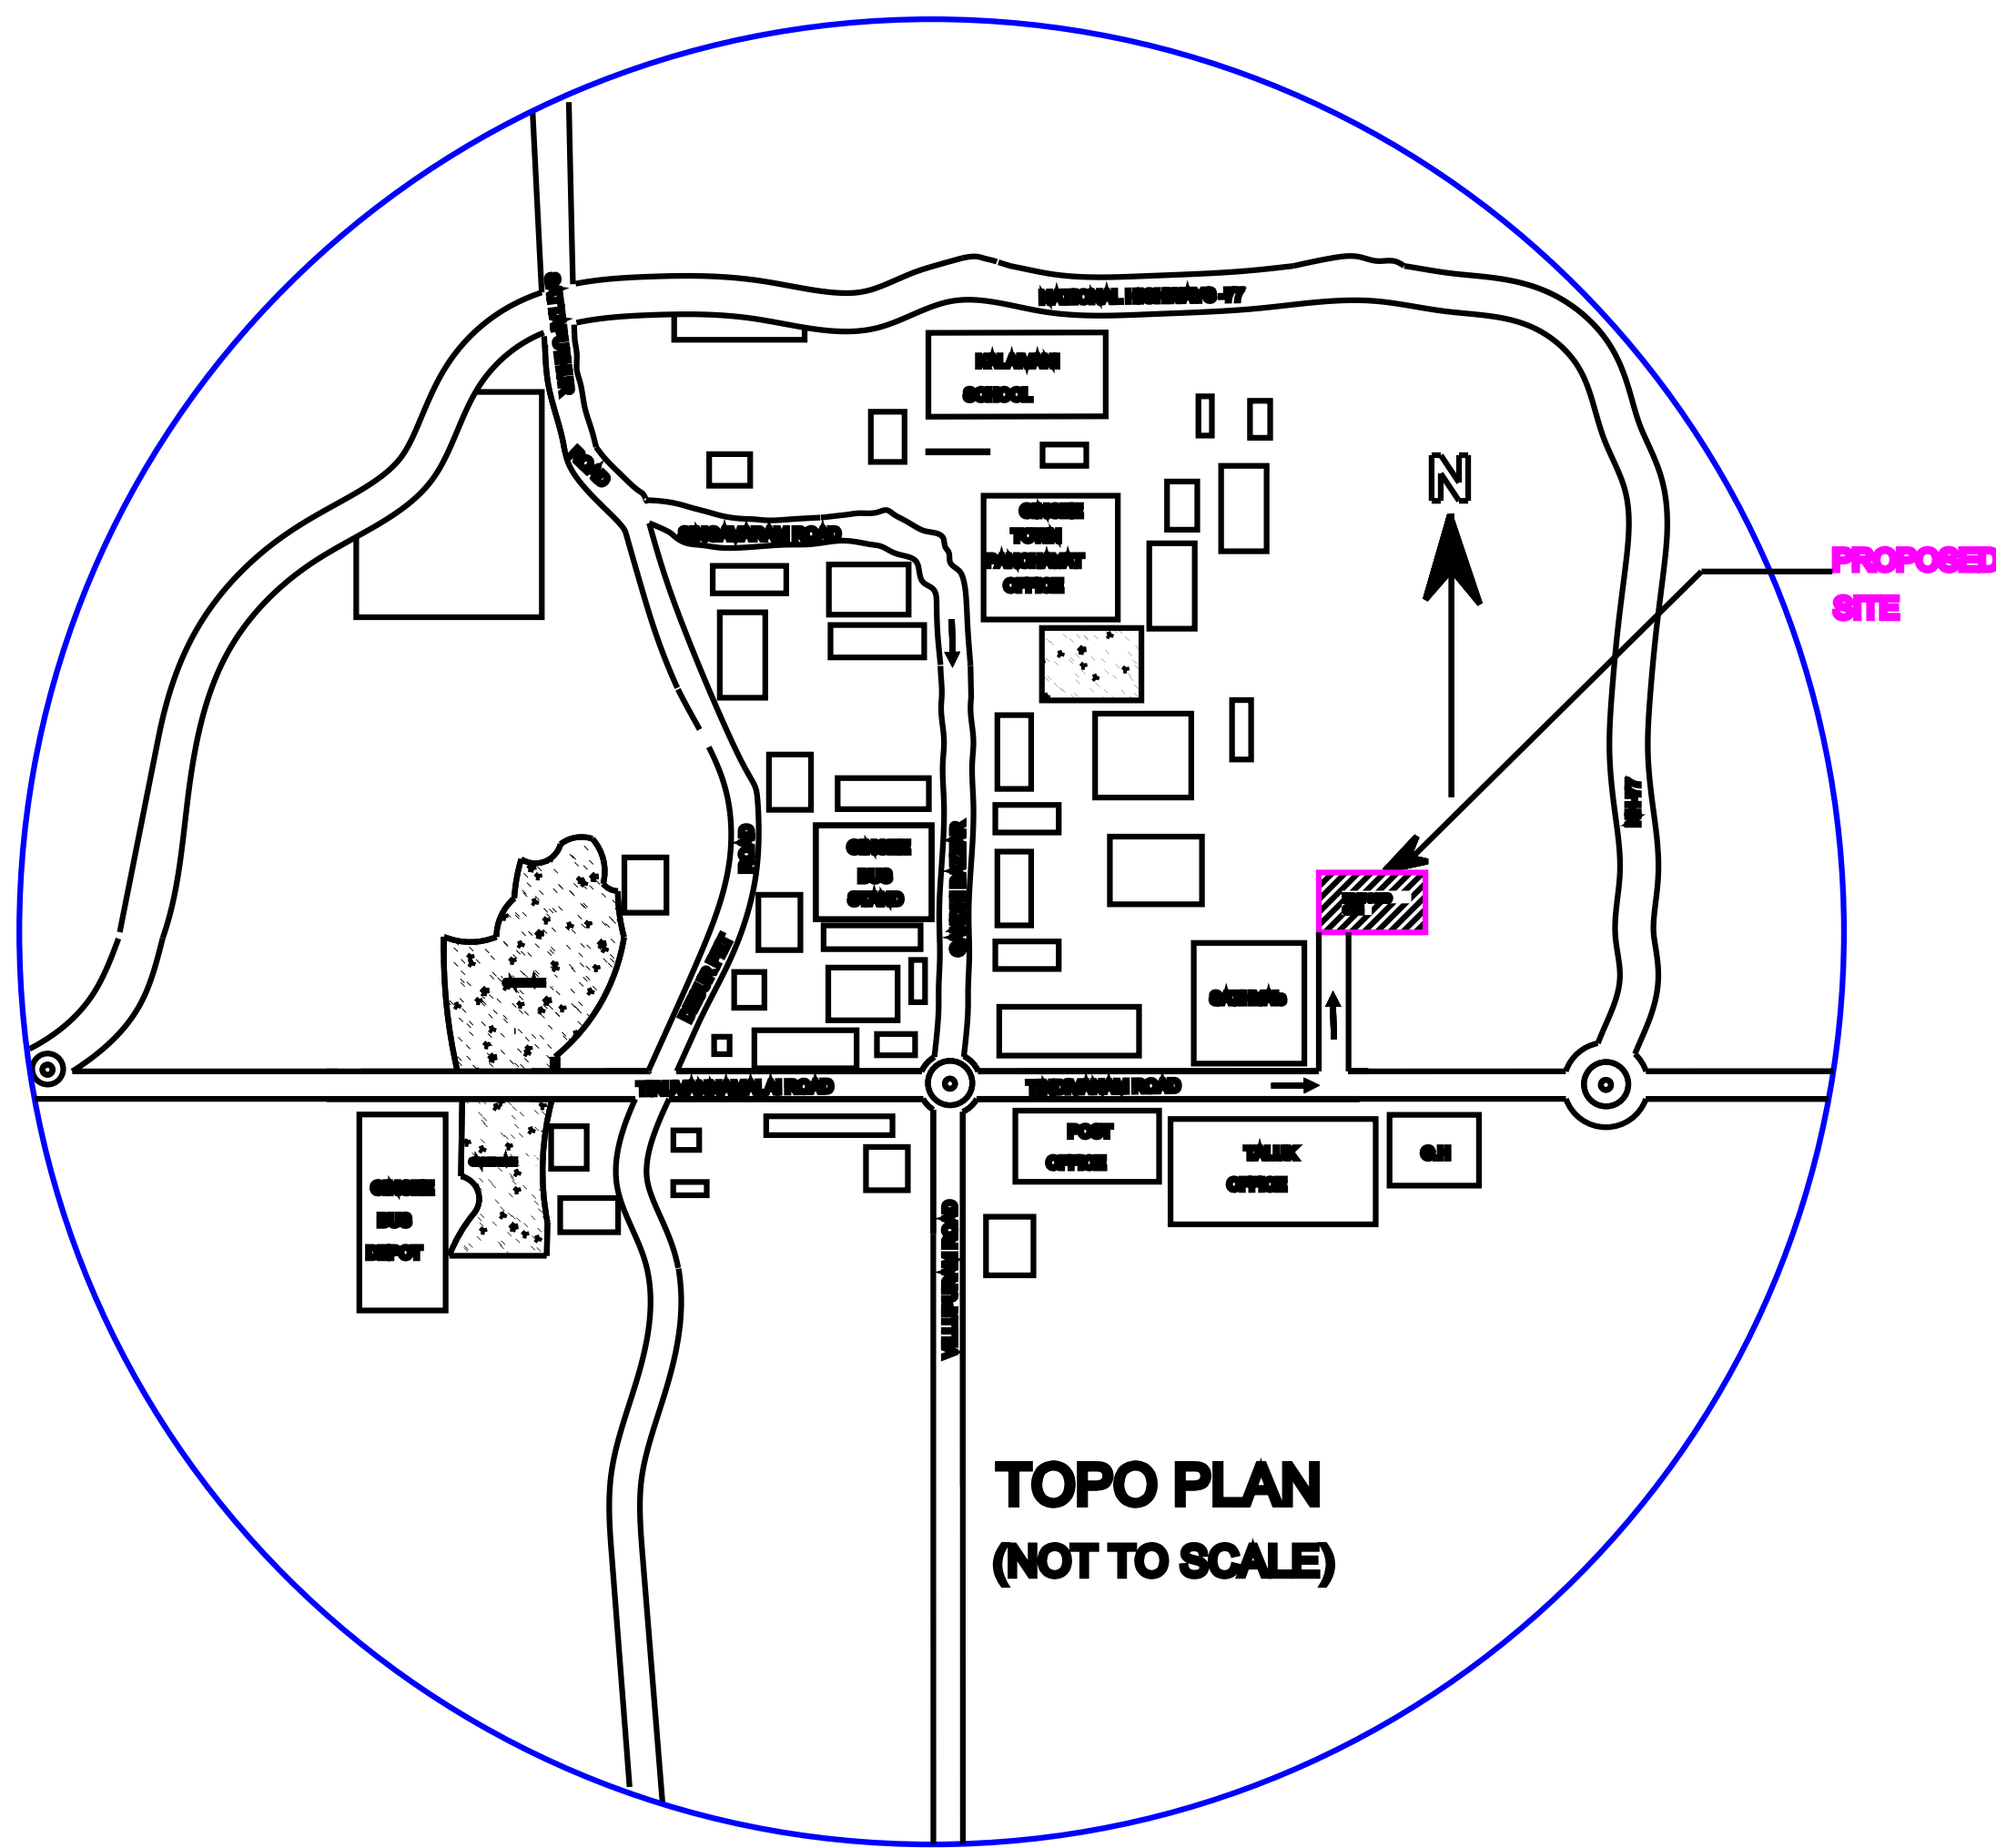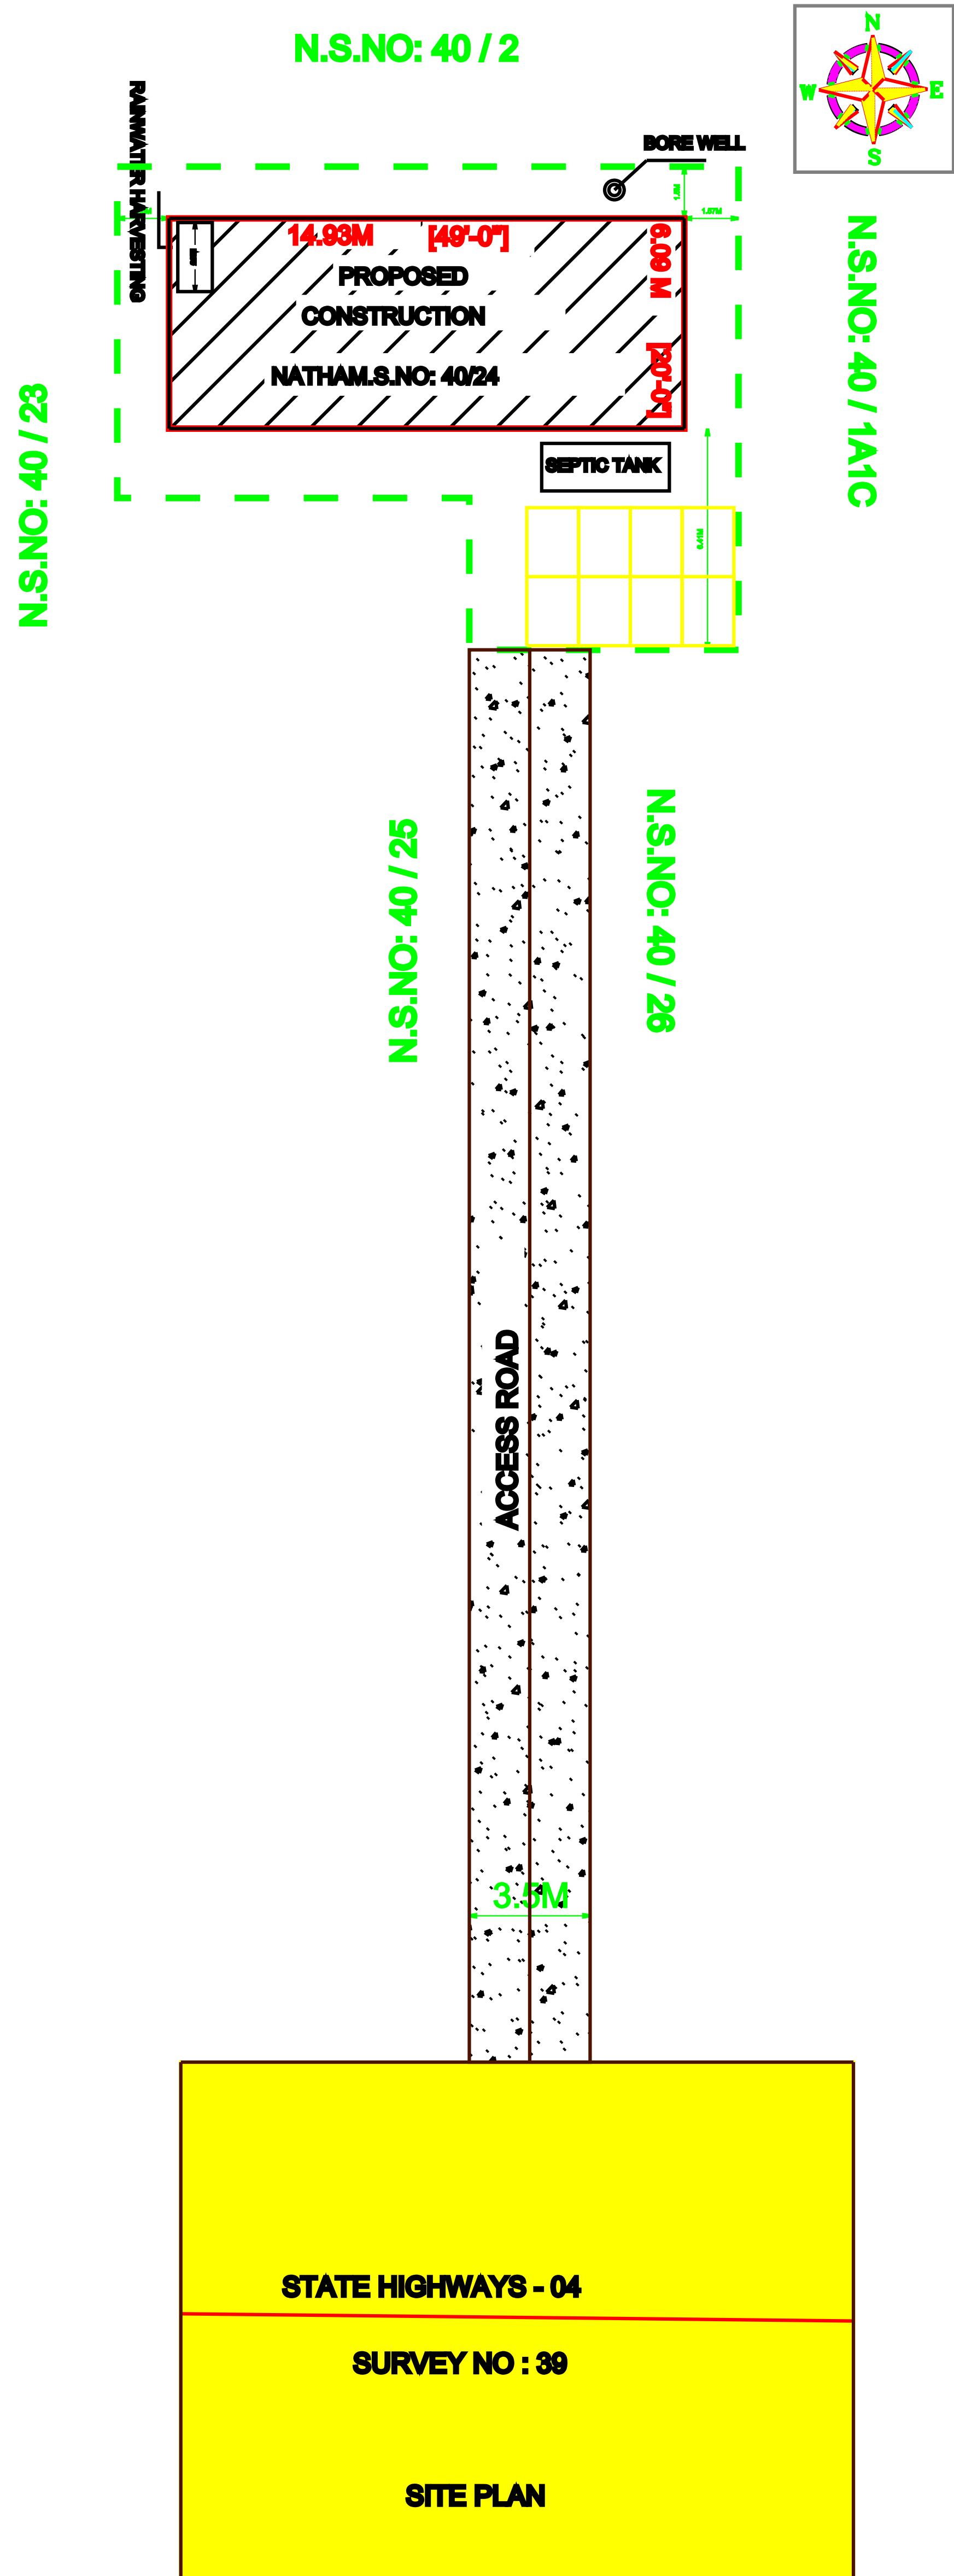

SCALE - 1:100
ALL DIMENSIONS AREA IN METER
SHEET NO: 02 / 02

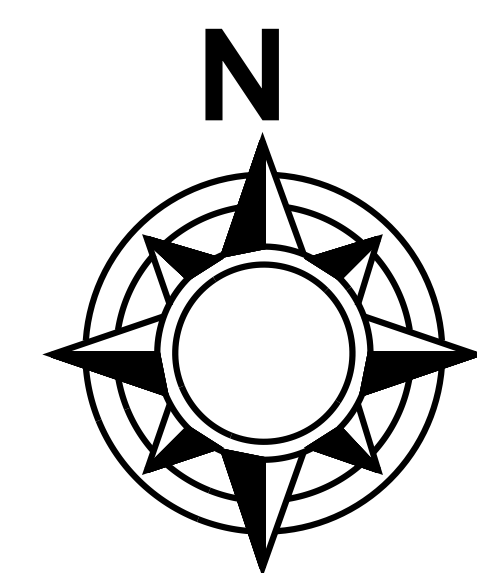

AREA STATEMENT			
AREA DETAILS :-			In Sq.m
SITE AREA AS PER DOCUMENT			207.12
SITE AREA AS PER PATTA			202.00
SUPERIMPOSED PLOT AREA			207.12
FLOOR DETAILS	FSI	NON-FSI	TOTAL BUILUP AREA
STILT FLOOR	-	90.92	90.92
FIRST FLOOR	90.92	-	90.92
SECOND FLOOR	90.92	-	90.92
TOTAL	181.84	-	272.76
FLOOR SPACE INDEX [F.S.I] = 181.84 / 207.12 = 0.87			
PLOT COVERAGE [P.C] =(90.92 / 207.12)x100 = 43.00 %			

SCHEDULE OF JOINERY		
TYPE	DESCRIPTION	SIZE IN M
RS-1	MAIN DOOR	3.50 x 2.10
D1	DOOR	0.91 x 2.10
W	WINDOW	1.50 x 1.50
V	VENTILATOR	0.90 x 0.60

COLOUR REFERENCES		
SITE BOUNDARY SHOWN IN		
PROPOSED BUILDING SHOWN IN		
DRIVEWAY SHOWN IN		
EXISTING ROAD SHOWN IN		

APPLICANT :	REGISTERED ENGINEER:
Rafay Syed	Er.R.SRINIVASAN,B.E.,M.B.A., Registered Engineer DTC.P.Reg.No:REG/GR/II/ND/04.2024/078 @7787977876, 9942511556 @grvconstructionsingee@gmail.com

OFFICE USE