

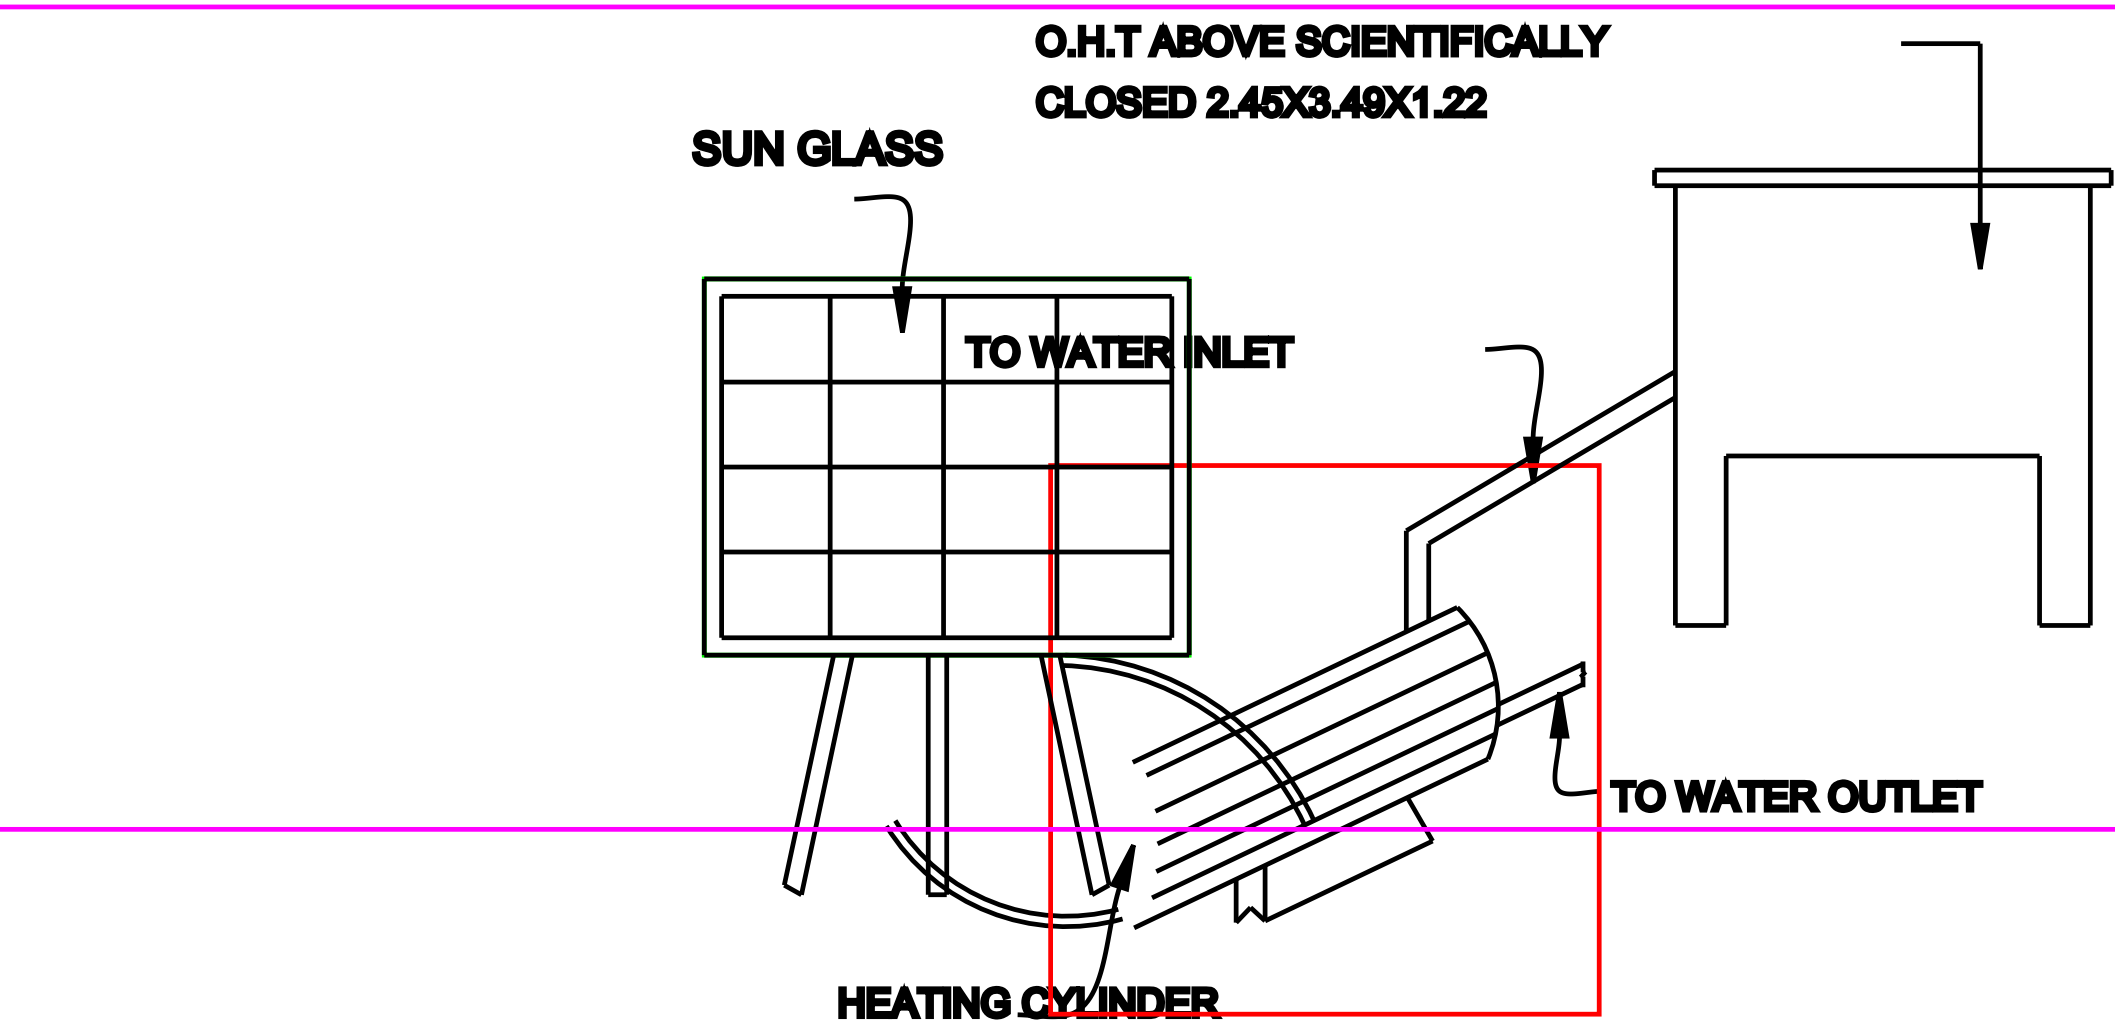



DETAILED PLAN SHOWING THE PROPOSED CONSTRUCTION OF
S+2 FLOOR COMMERCIAL RESIDENCY BUILDING IN S.No. - 87//3C2,
PATTA NO:7386 ,SIRUKADAMBUR,GINGEE TALUK,VILLUPURAM DISTRICT.
APPLICANT : Mr. SUDHAKARAN S/O. GUNASEKARAN.

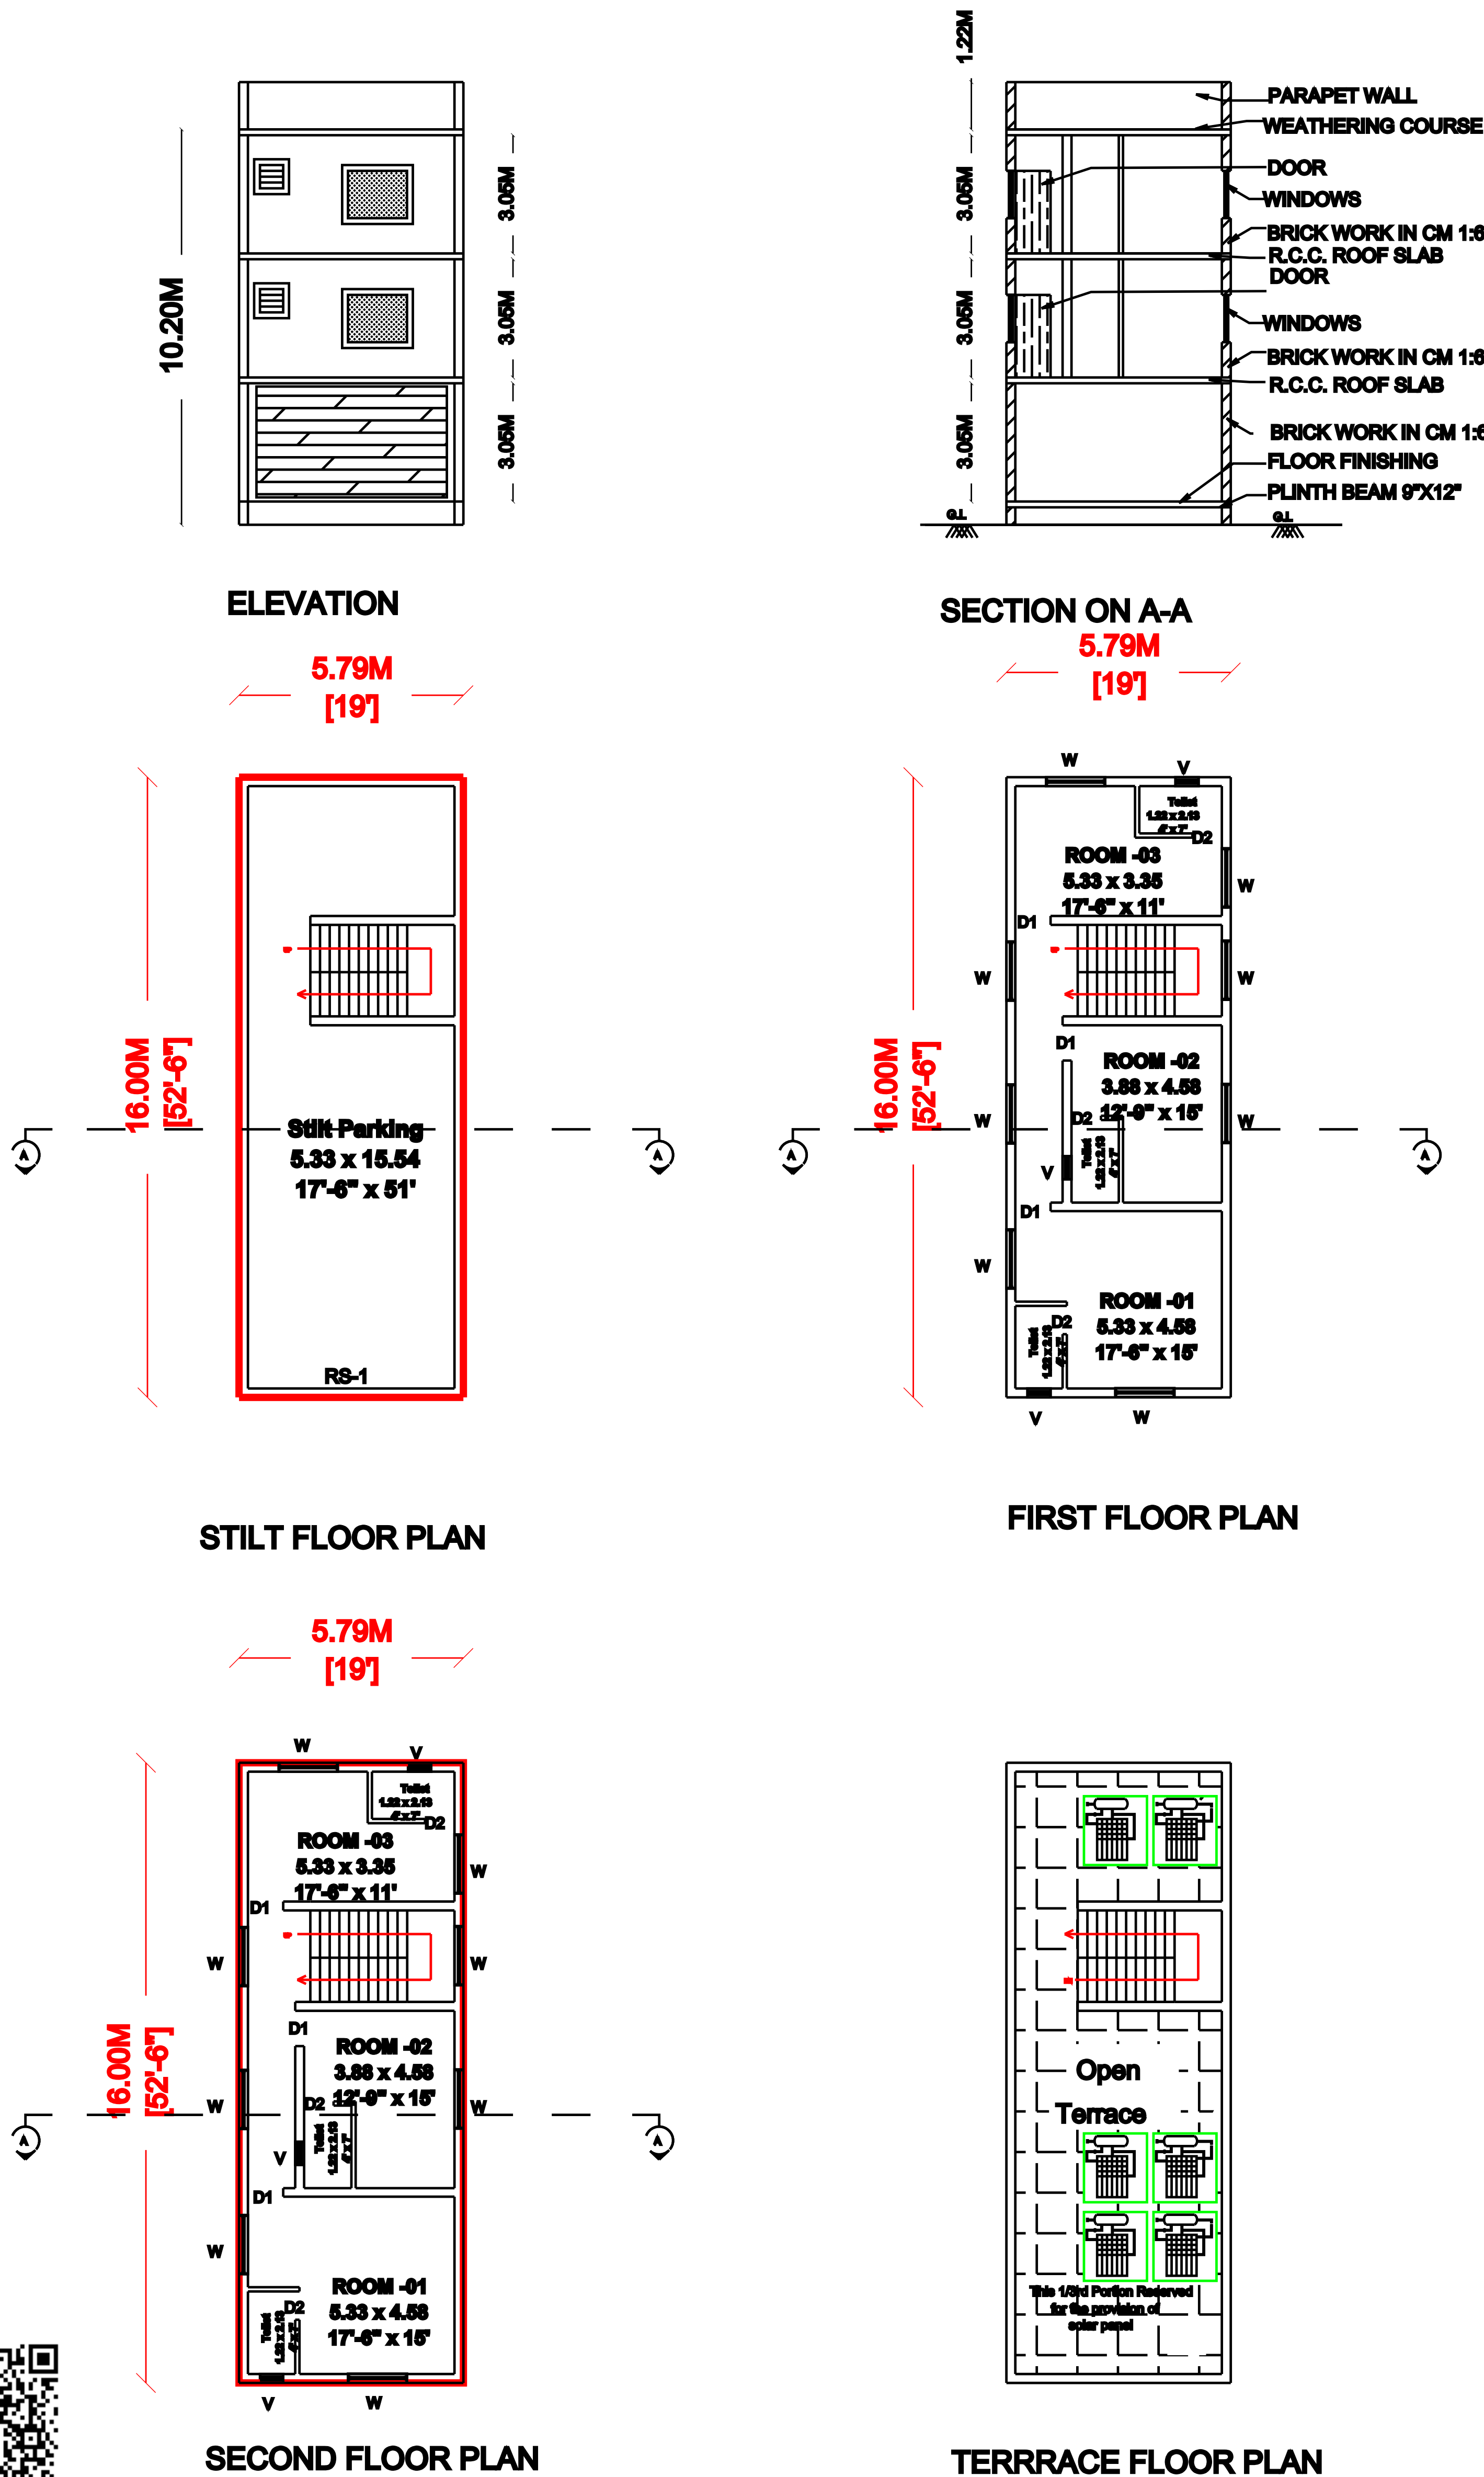

SOLAR WATER HEATING SYSTEM

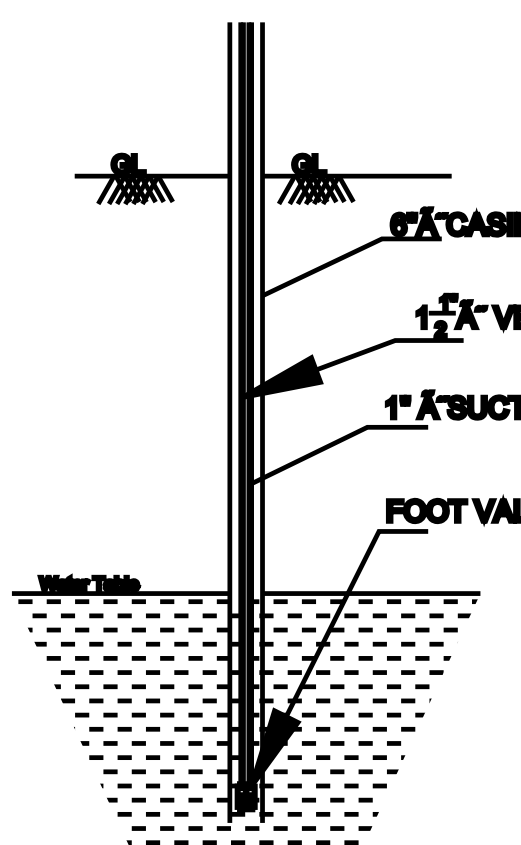


SEC. OF BOREWELL

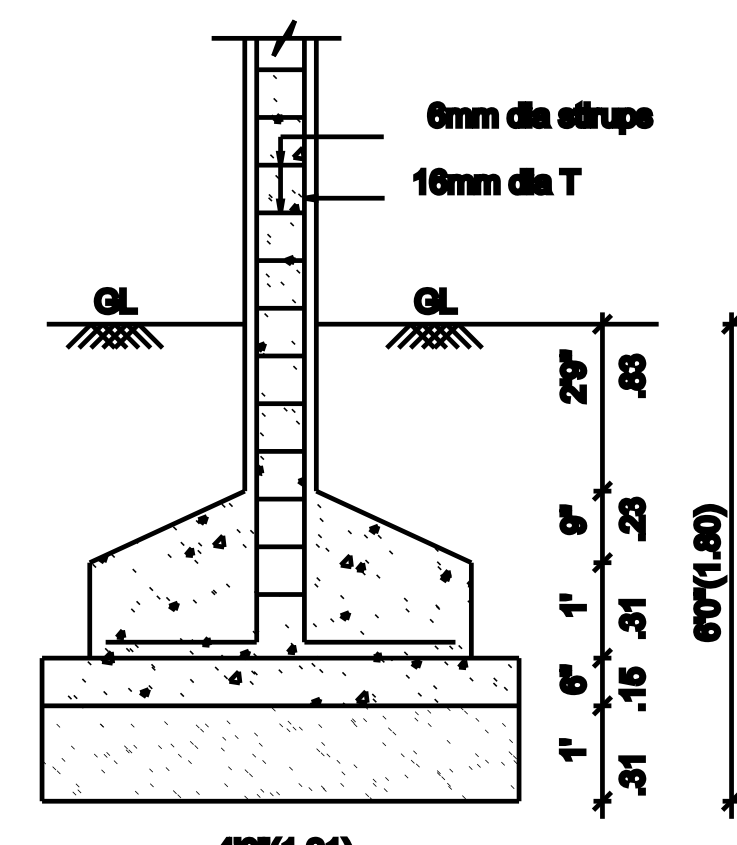


COLUMN FOUNDATION DETAIL


SCALE (1:50)

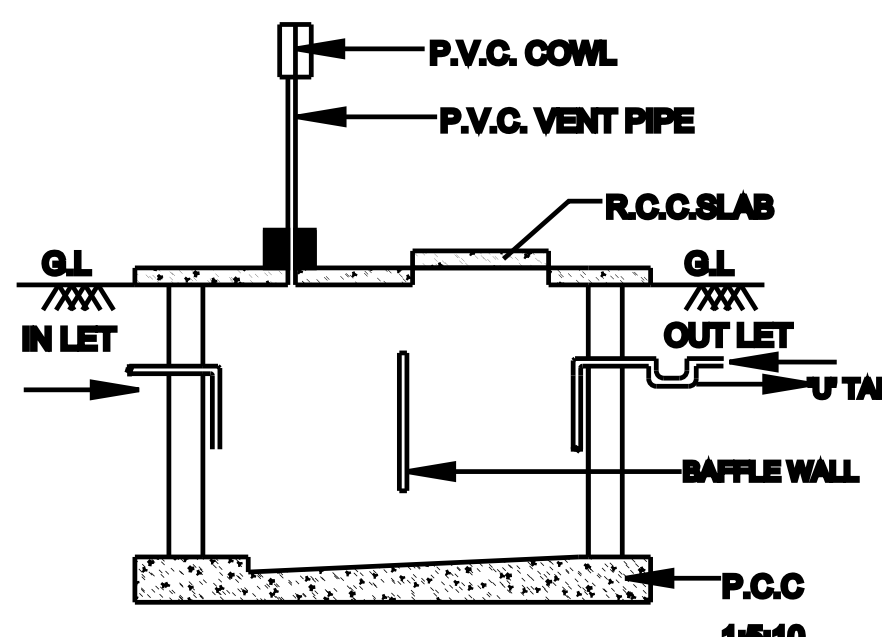

SEC. OF SEPTIC TANK

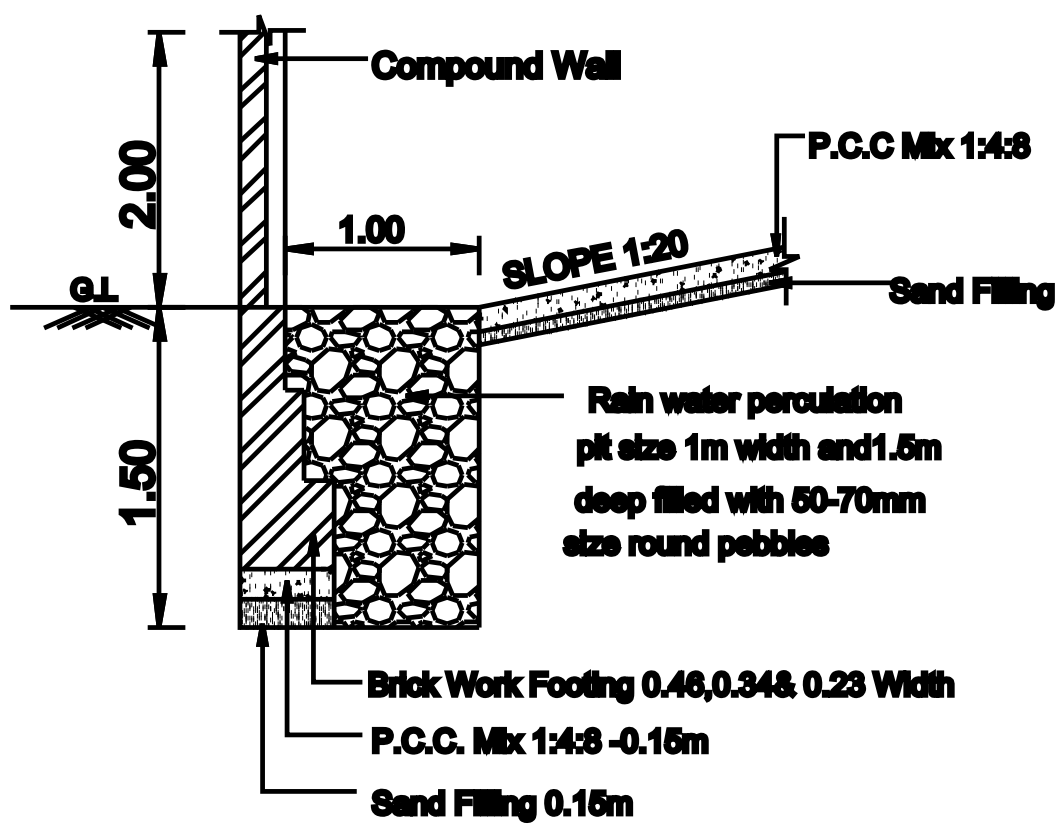


RAINWATER HARVESTING TRENCH

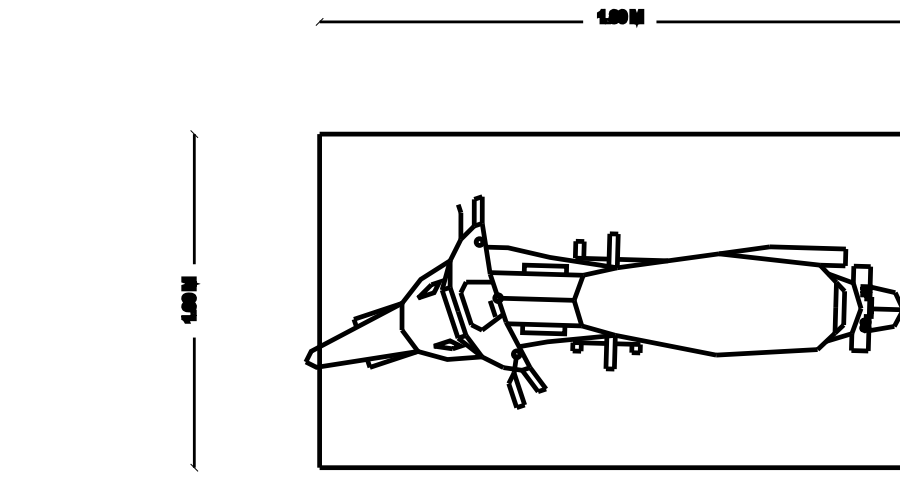

PARKING REQUIRED

NO.OF CAR POCKETS - 3 Nos



NO.OF BIKE POCKETS - 8 Nos

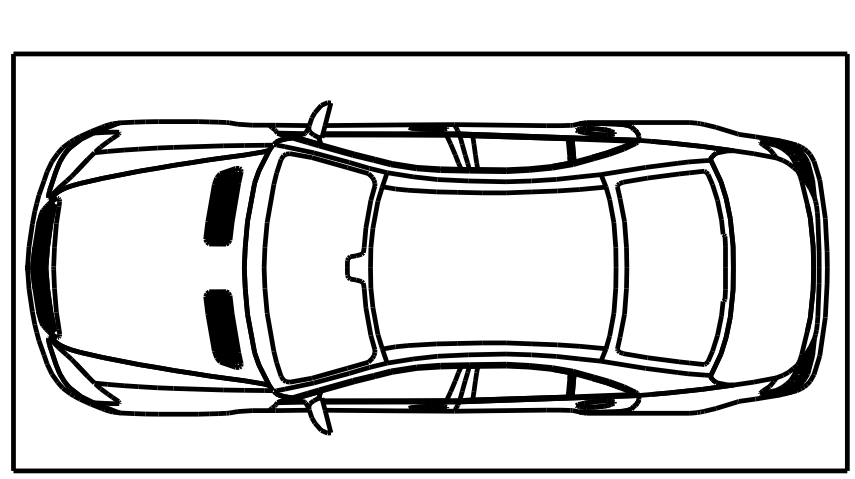

PARKING PROVIDED






NO.OF CAR POCKETS - 3 Nos



NO.OF BIKE POCKETS - 8 Nos

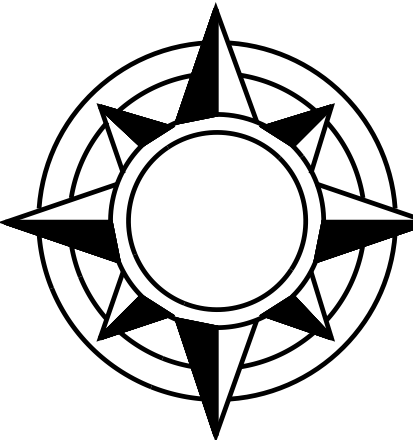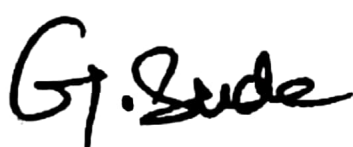SCALE - 1:100		N 	
ALL DIMENSIONS AREA IN METER			
SHEET NO: 01 / 02			
AREA STATEMENT			
AREA DETAILS :-		In Sq.m	
SITE AREA AS PER DOCUMENT		404.68	
SITE AREA AS PER PATTA		405.00	
SUPERIMPOSED PLOT AREA		405.00	
FLOOR DETAILS	FSI	NON-FSI	TOTAL BUILUP AREA
STILT FLOOR	-	92.64	92.64
FIRST FLOOR	92.64	-	92.64
SECOND FLOOR	92.64	-	92.64
TOTAL	185.28	92.64	277.92
FLOOR SPACE INDEX [F.S.I] = 185.28 / 405.00 = 0.45			
PLOT COVERAGE [P.C] =(92.64 / 405.00)x100 = 22.00 %			
SCHEDULE OF JOINERY			
TYPE	DESCRIPTION		SIZE IN M
RS-1	MAIN DOOR		3.50 x 2.10
D1	DOOR		0.91 x 2.10
W	WINDOW		1.50 x 1.50
V	VENTILATOR		0.90 x 0.60
COLOUR REFERENCES			
SITE BOUNDARY SHOWN IN			
PROPOSED BUILDING SHOWN IN			
DRIVEWAY SHOWN IN			
EXISTING ROAD SHOWN IN			
APPLICANT :		REGISTERED ENGINEER:	
			
OFFICE USE			

SITE PLAN SHOWING THE PROPOSED CONSTRUCTION OF S+2 FLOOR COMMERCIAL RESIDENCY BUILDING IN S.No. - 87/3C2, PATTA NO:7386 , SIRUKADAMBUR, GINGEE TALUK, VILLUPURAM DISTRICT.

APPLICANT : Mr. SUDHAKARAN S/O. GUNASEKARAN.

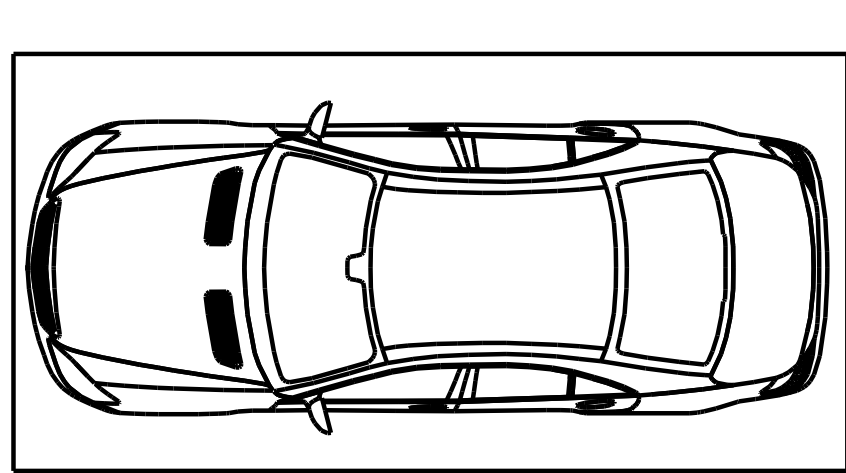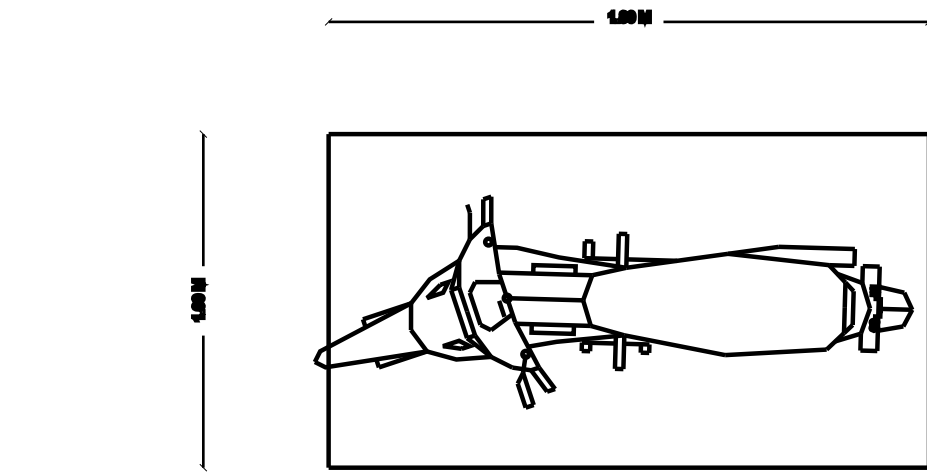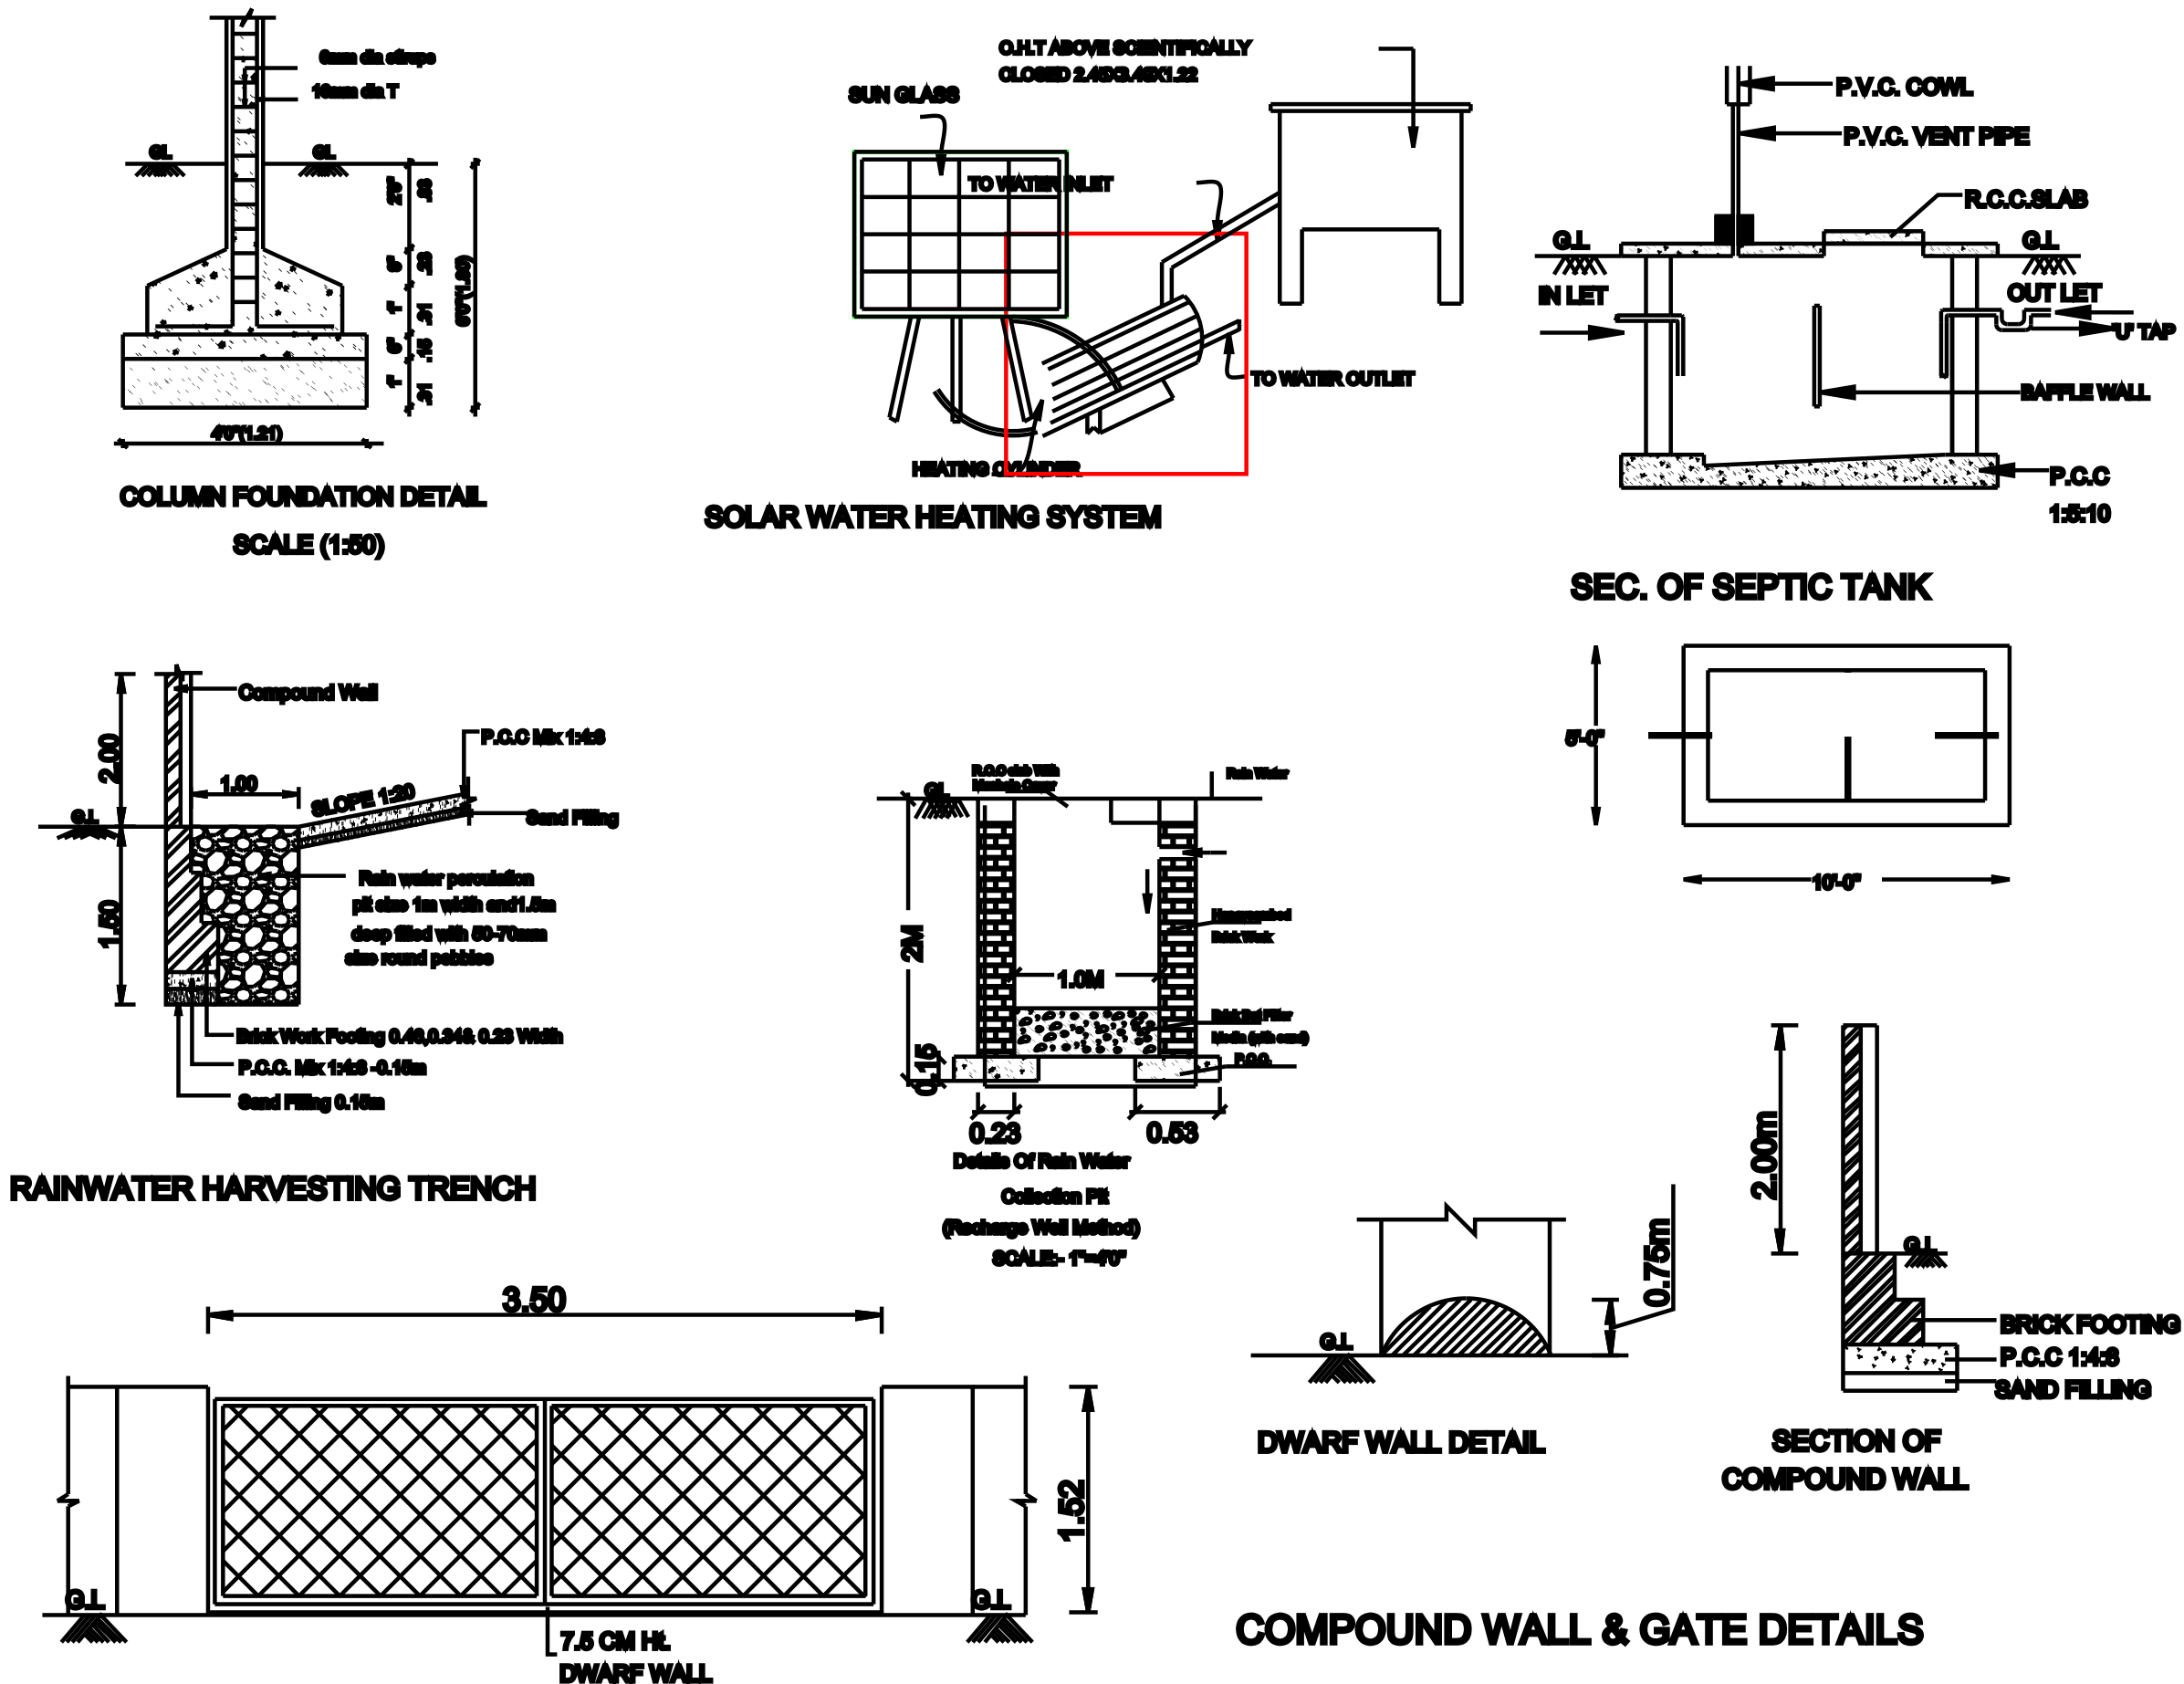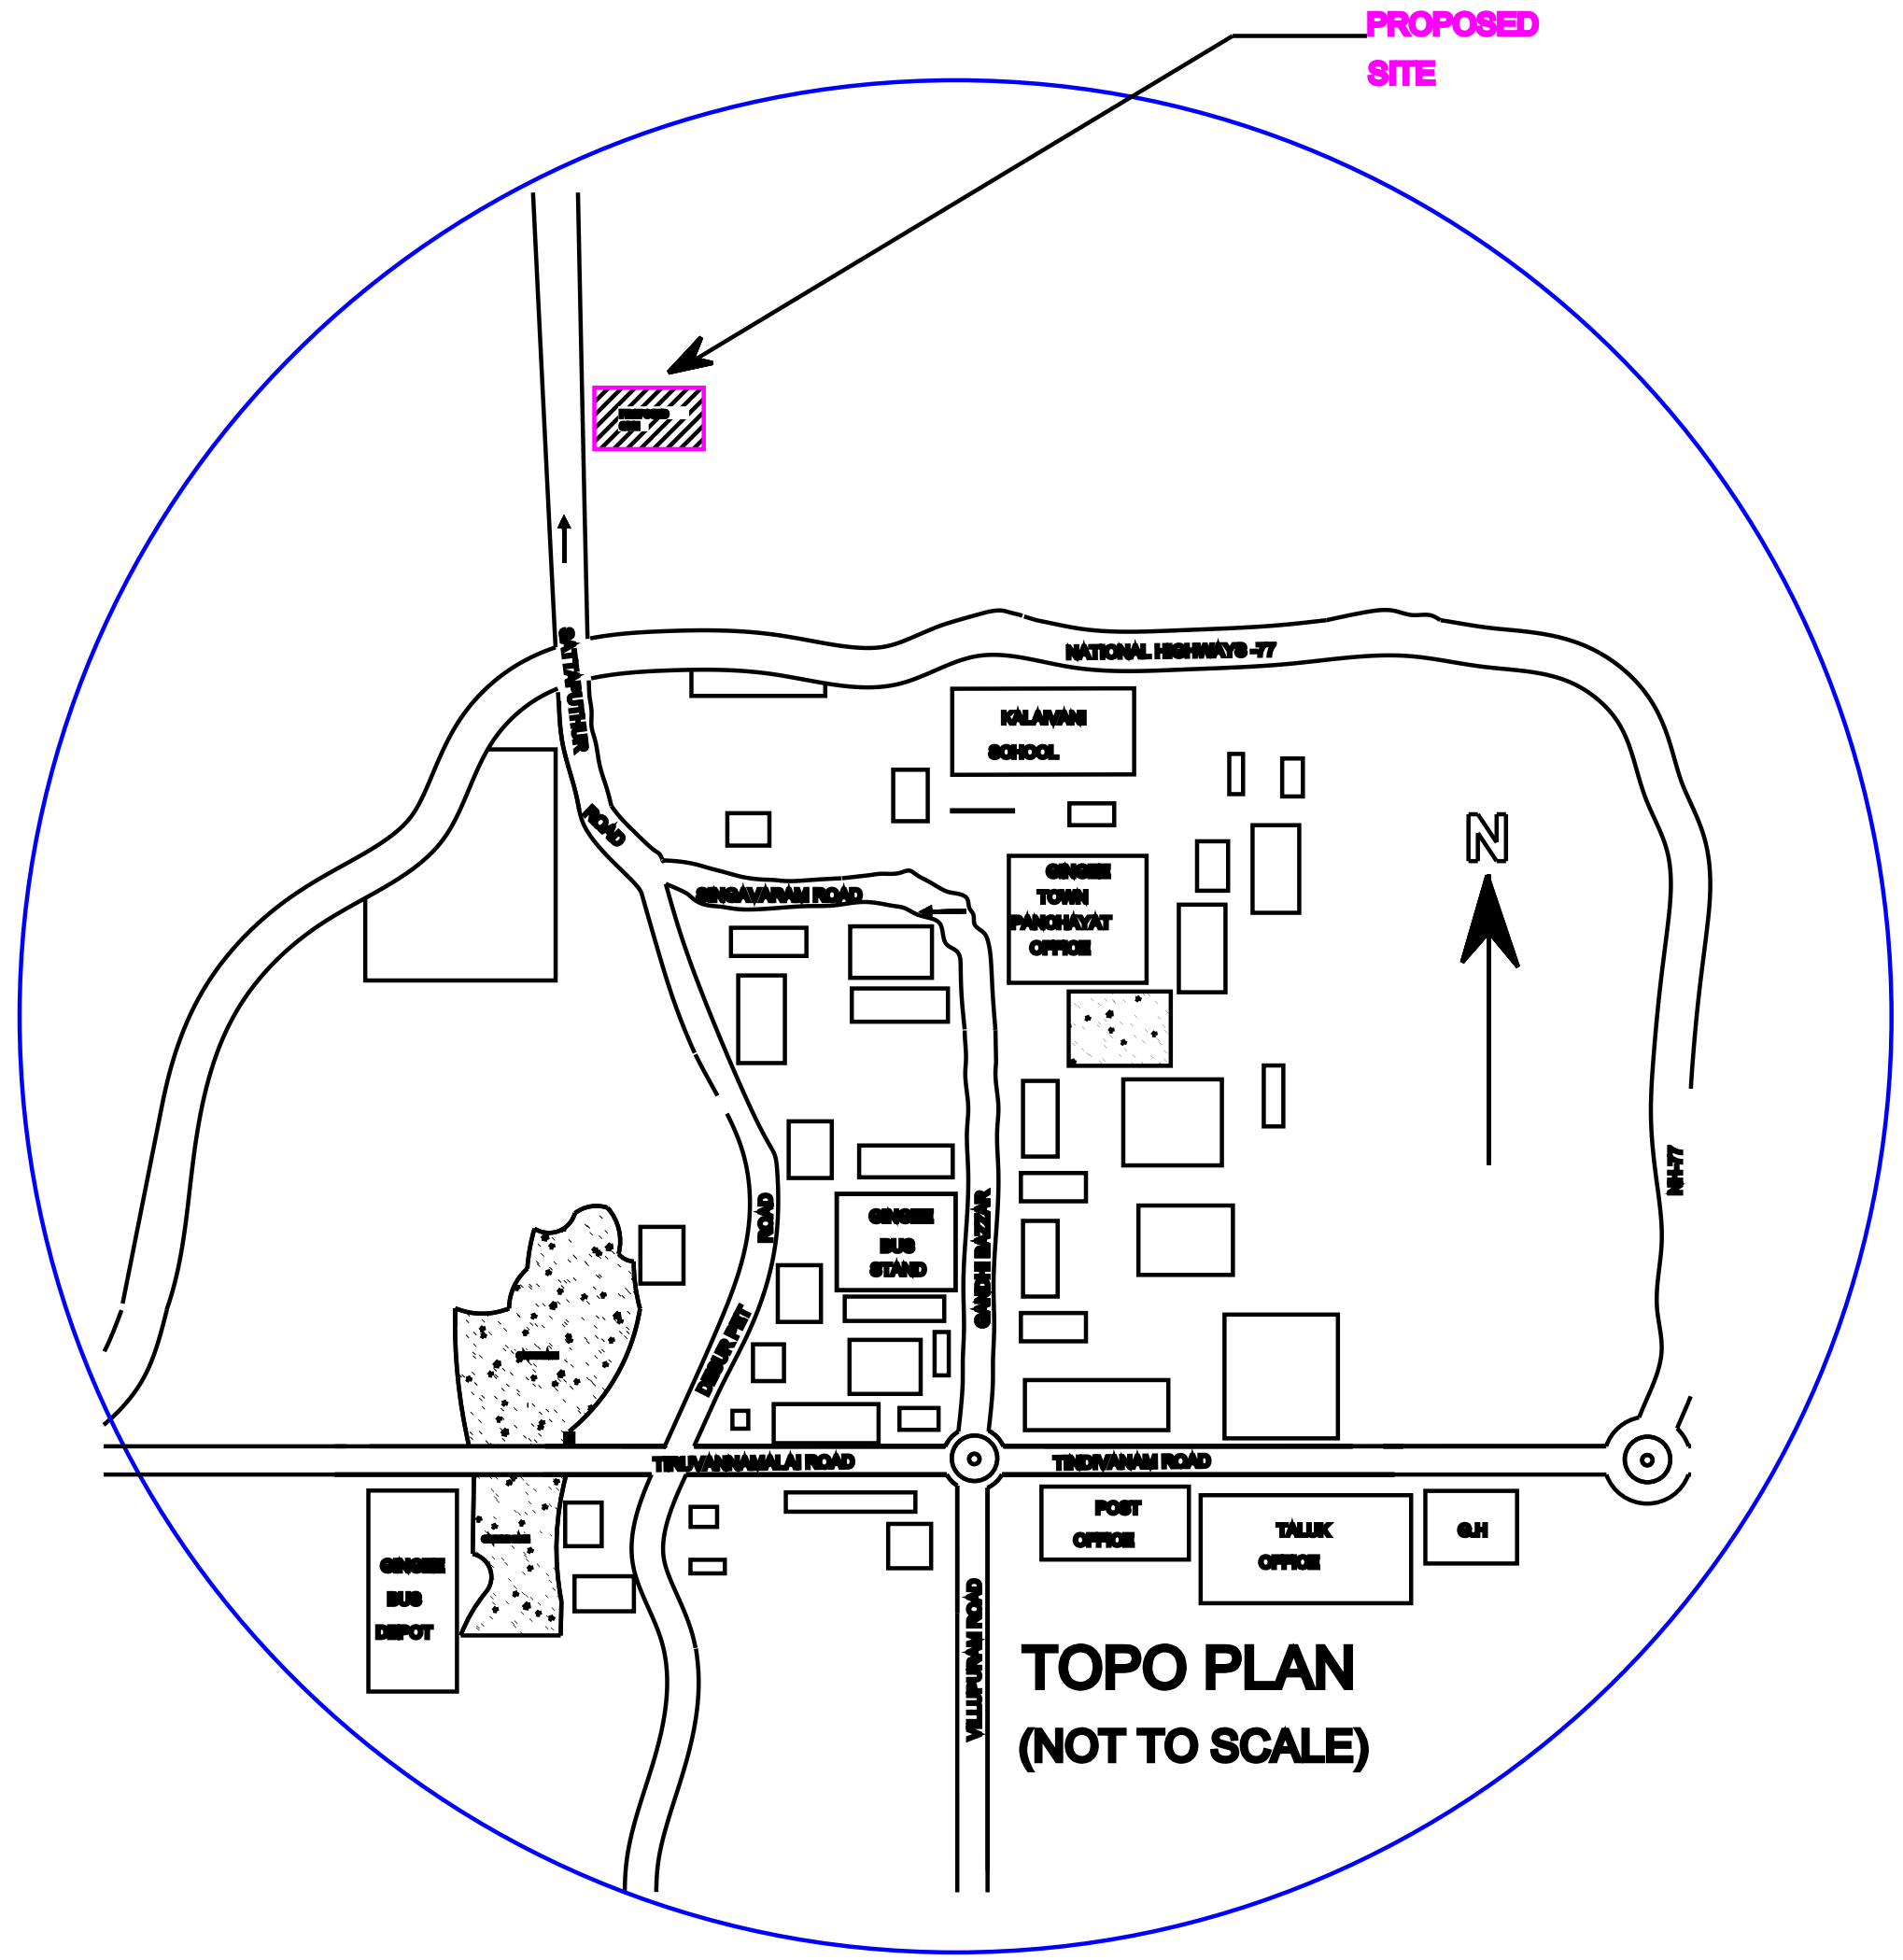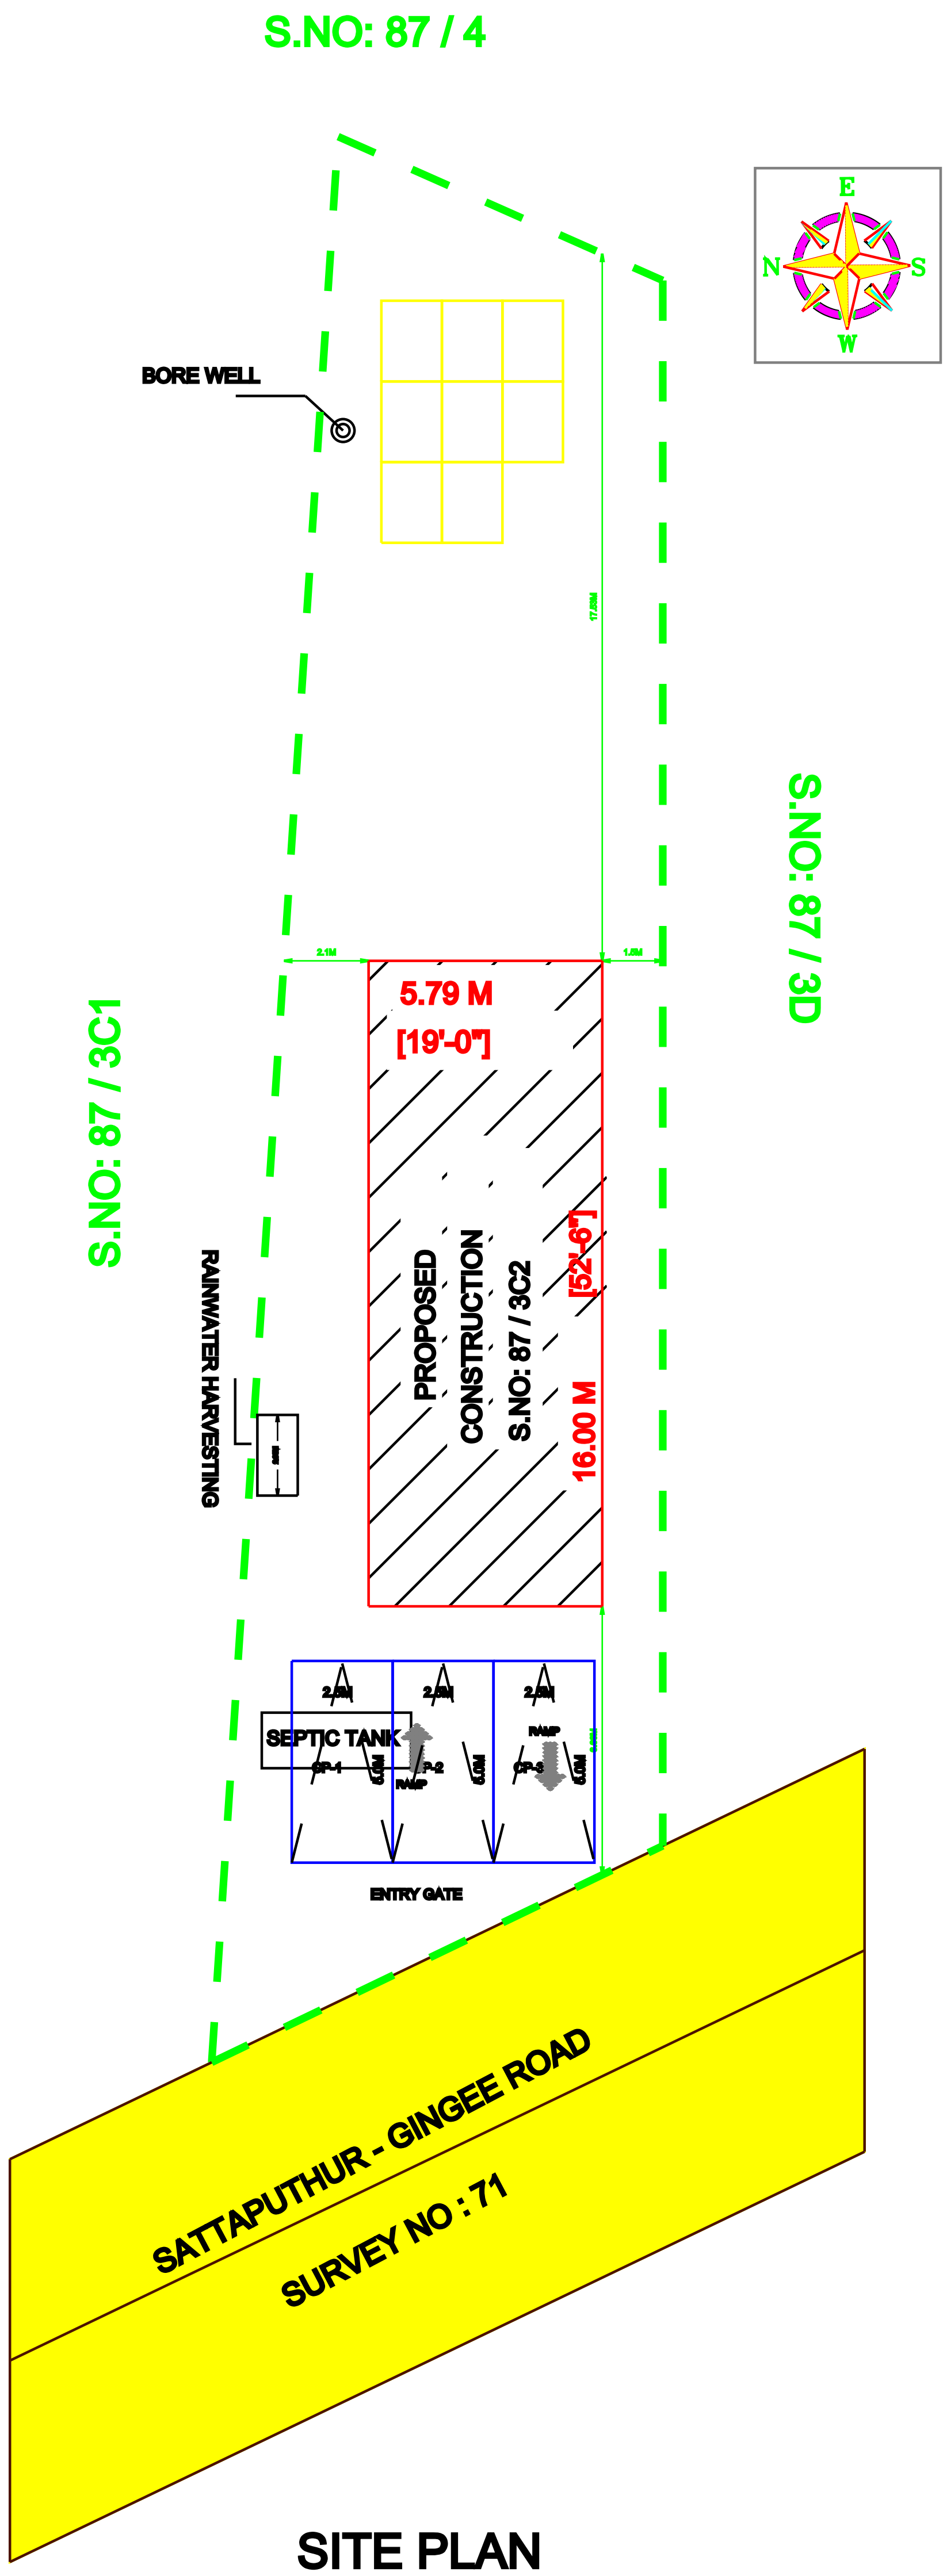

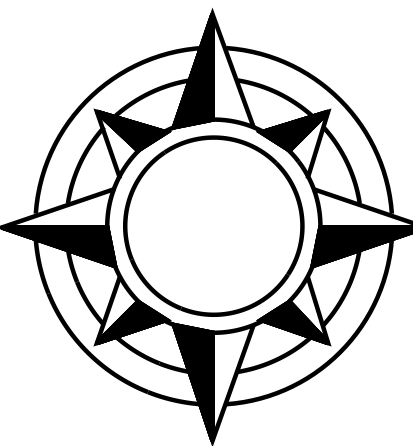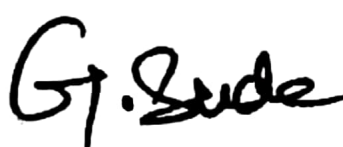SCALE - 1:100		N	
ALL DIMENSIONS AREA IN METER			
SHEET NO: 02 / 02			
AREA STATEMENT			
AREA DETAILS :-		In Sq.m	
SITE AREA AS PER DOCUMENT		404.68	
SITE AREA AS PER PATTA		405.00	
SUPERIMPOSED PLOT AREA		405.00	
FLOOR DETAILS	FSI	NON-FSI	TOTAL BUILUP AREA
STILT FLOOR	-	92.64	92.64
FIRST FLOOR	92.64	-	92.64
SECOND FLOOR	92.64	-	92.64
TOTAL	185.28	-	277.92
FLOOR SPACE INDEX [F.S.I] = 185.28 / 277.92 = 0.45			
PLOT COVERAGE [P.C] =(92.64 / 277.92)x100 = 22.00 %			
SCHEDULE OF JOINERY			
TYPE	DESCRIPTION		SIZE IN M
RS-1	MAIN DOOR		3.50 x 2.10
D1	DOOR		0.91 x 2.10
W	WINDOW		1.50 x 1.50
V	VENTILATOR		0.90 x 0.60
COLOUR REFERENCES			
SITE BOUNDARY SHOWN IN			
PROPOSED BUILDING SHOWN IN			
DRIVEWAY SHOWN IN			
EXISTING ROAD SHOWN IN			
APPLICANT :		REGISTERED ENGINEER:	
		 Er. J. Sheik Rasul Basha Licensed Civil Engineer Special Grade Town Panchayath Gingee - 604 202. Contact : 9042334356	
OFFICE USE			