



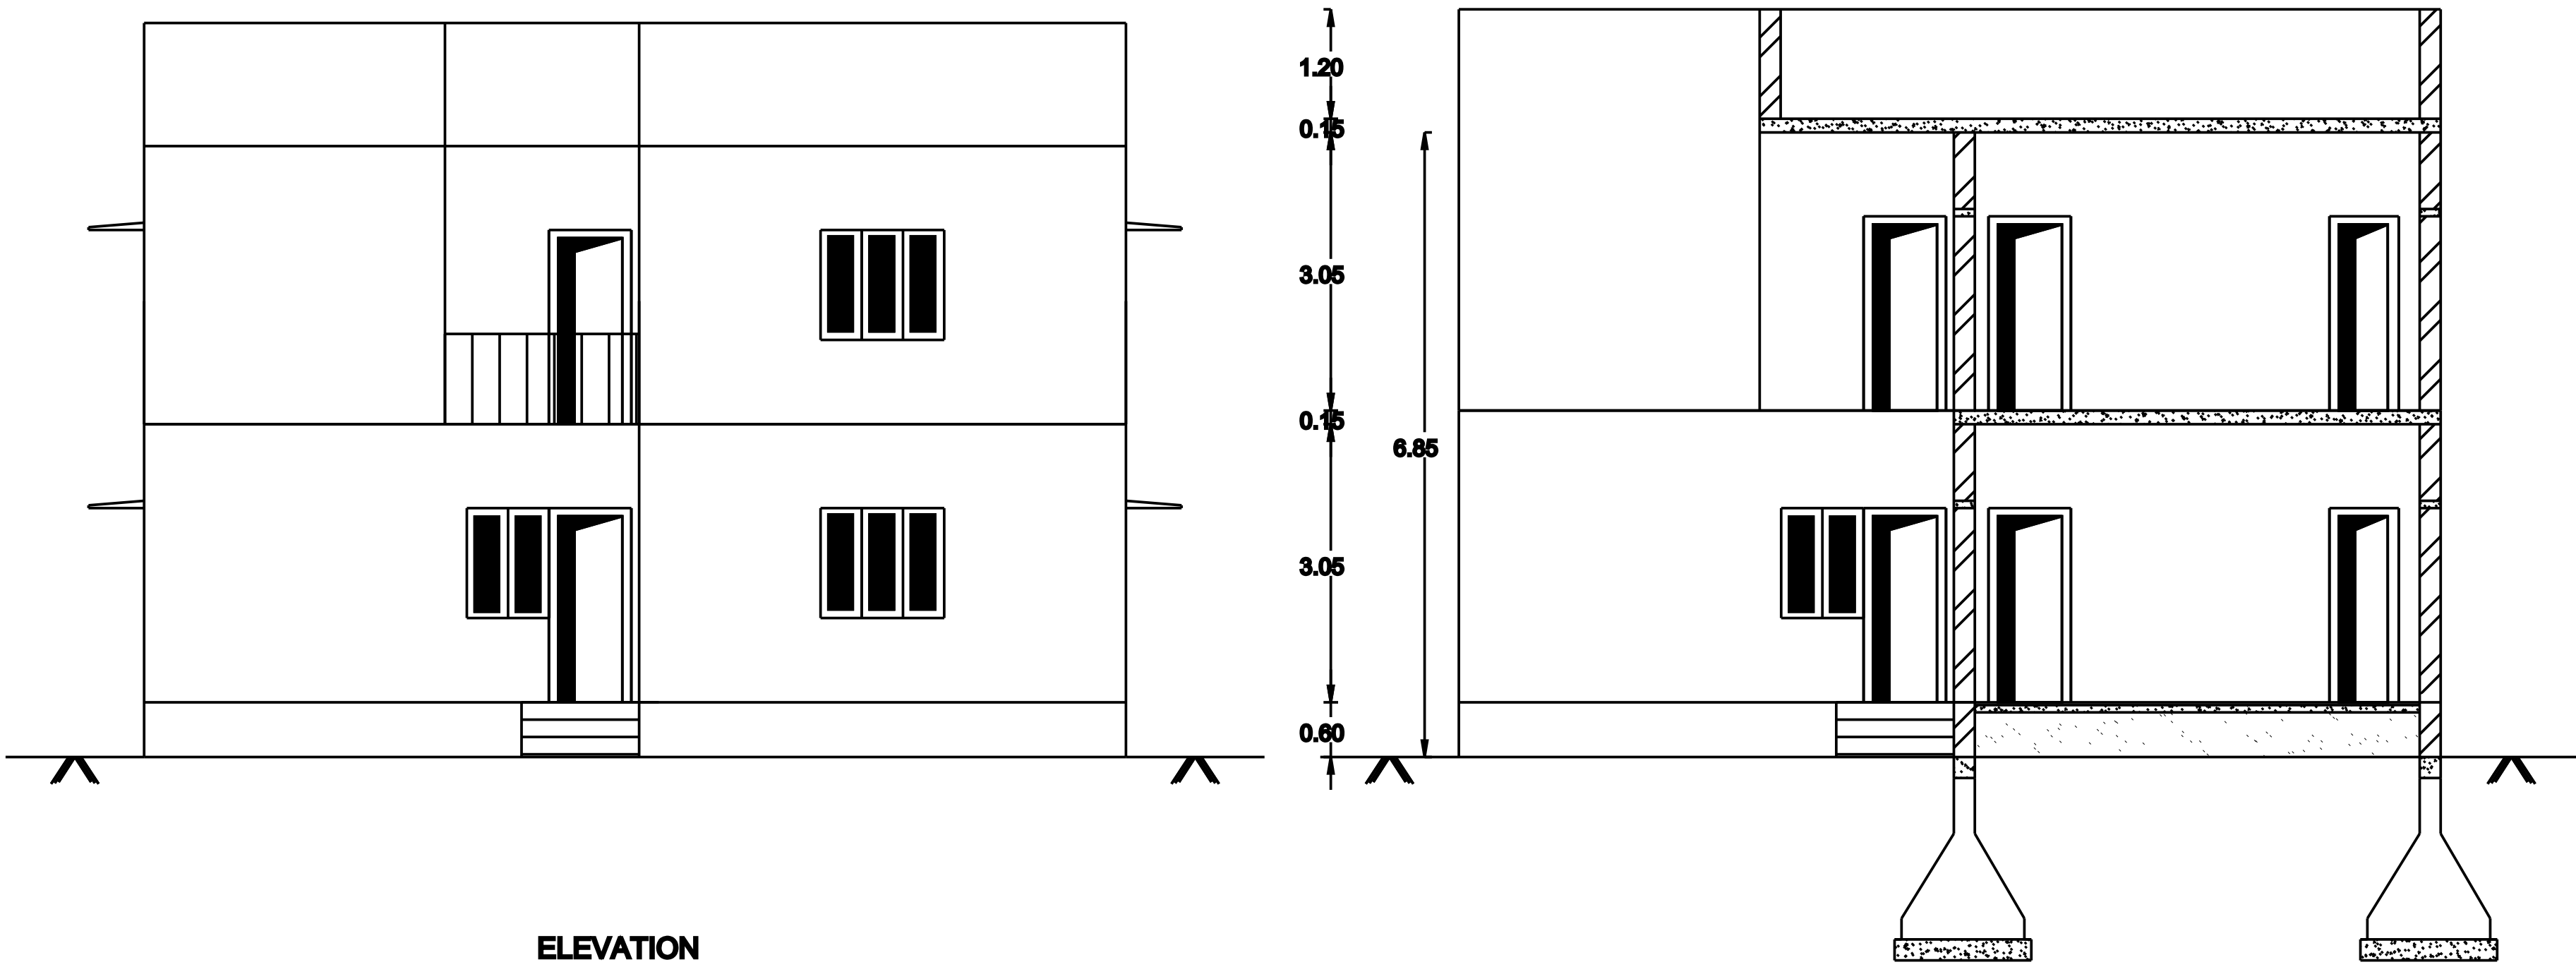


ELEVATION


SECTION ON 'A-B'

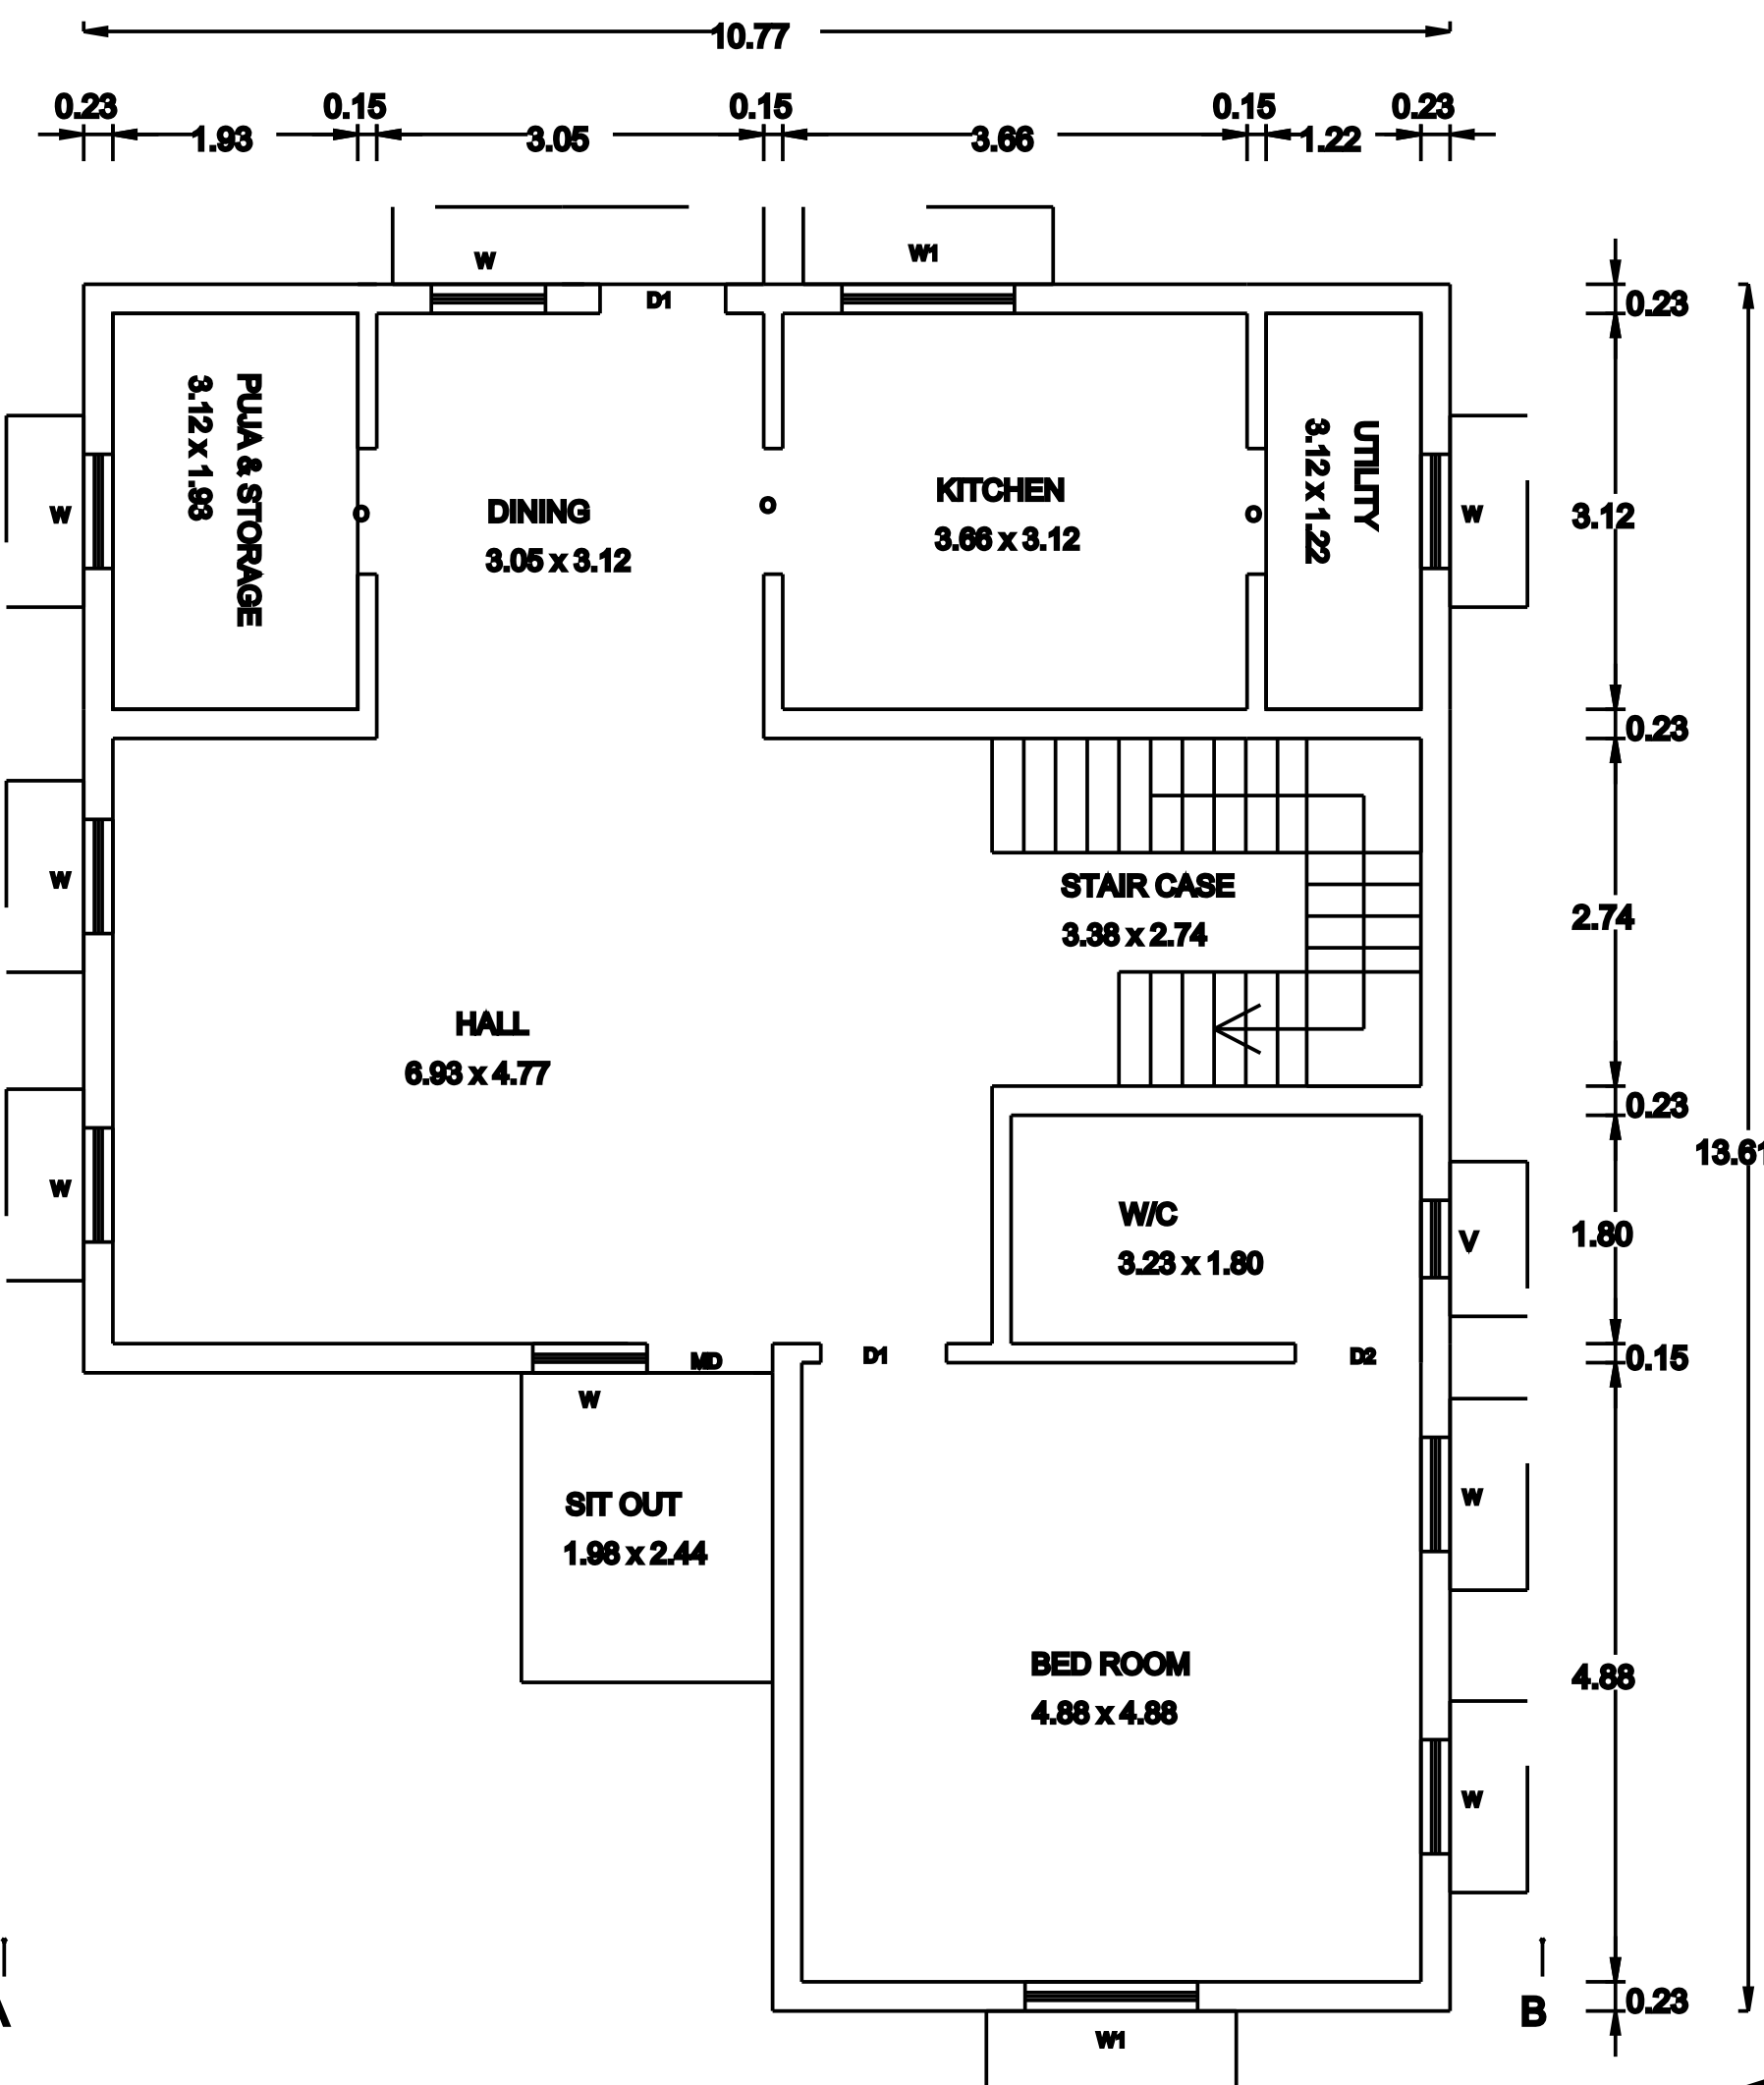


GROUND FLOOR PLAN

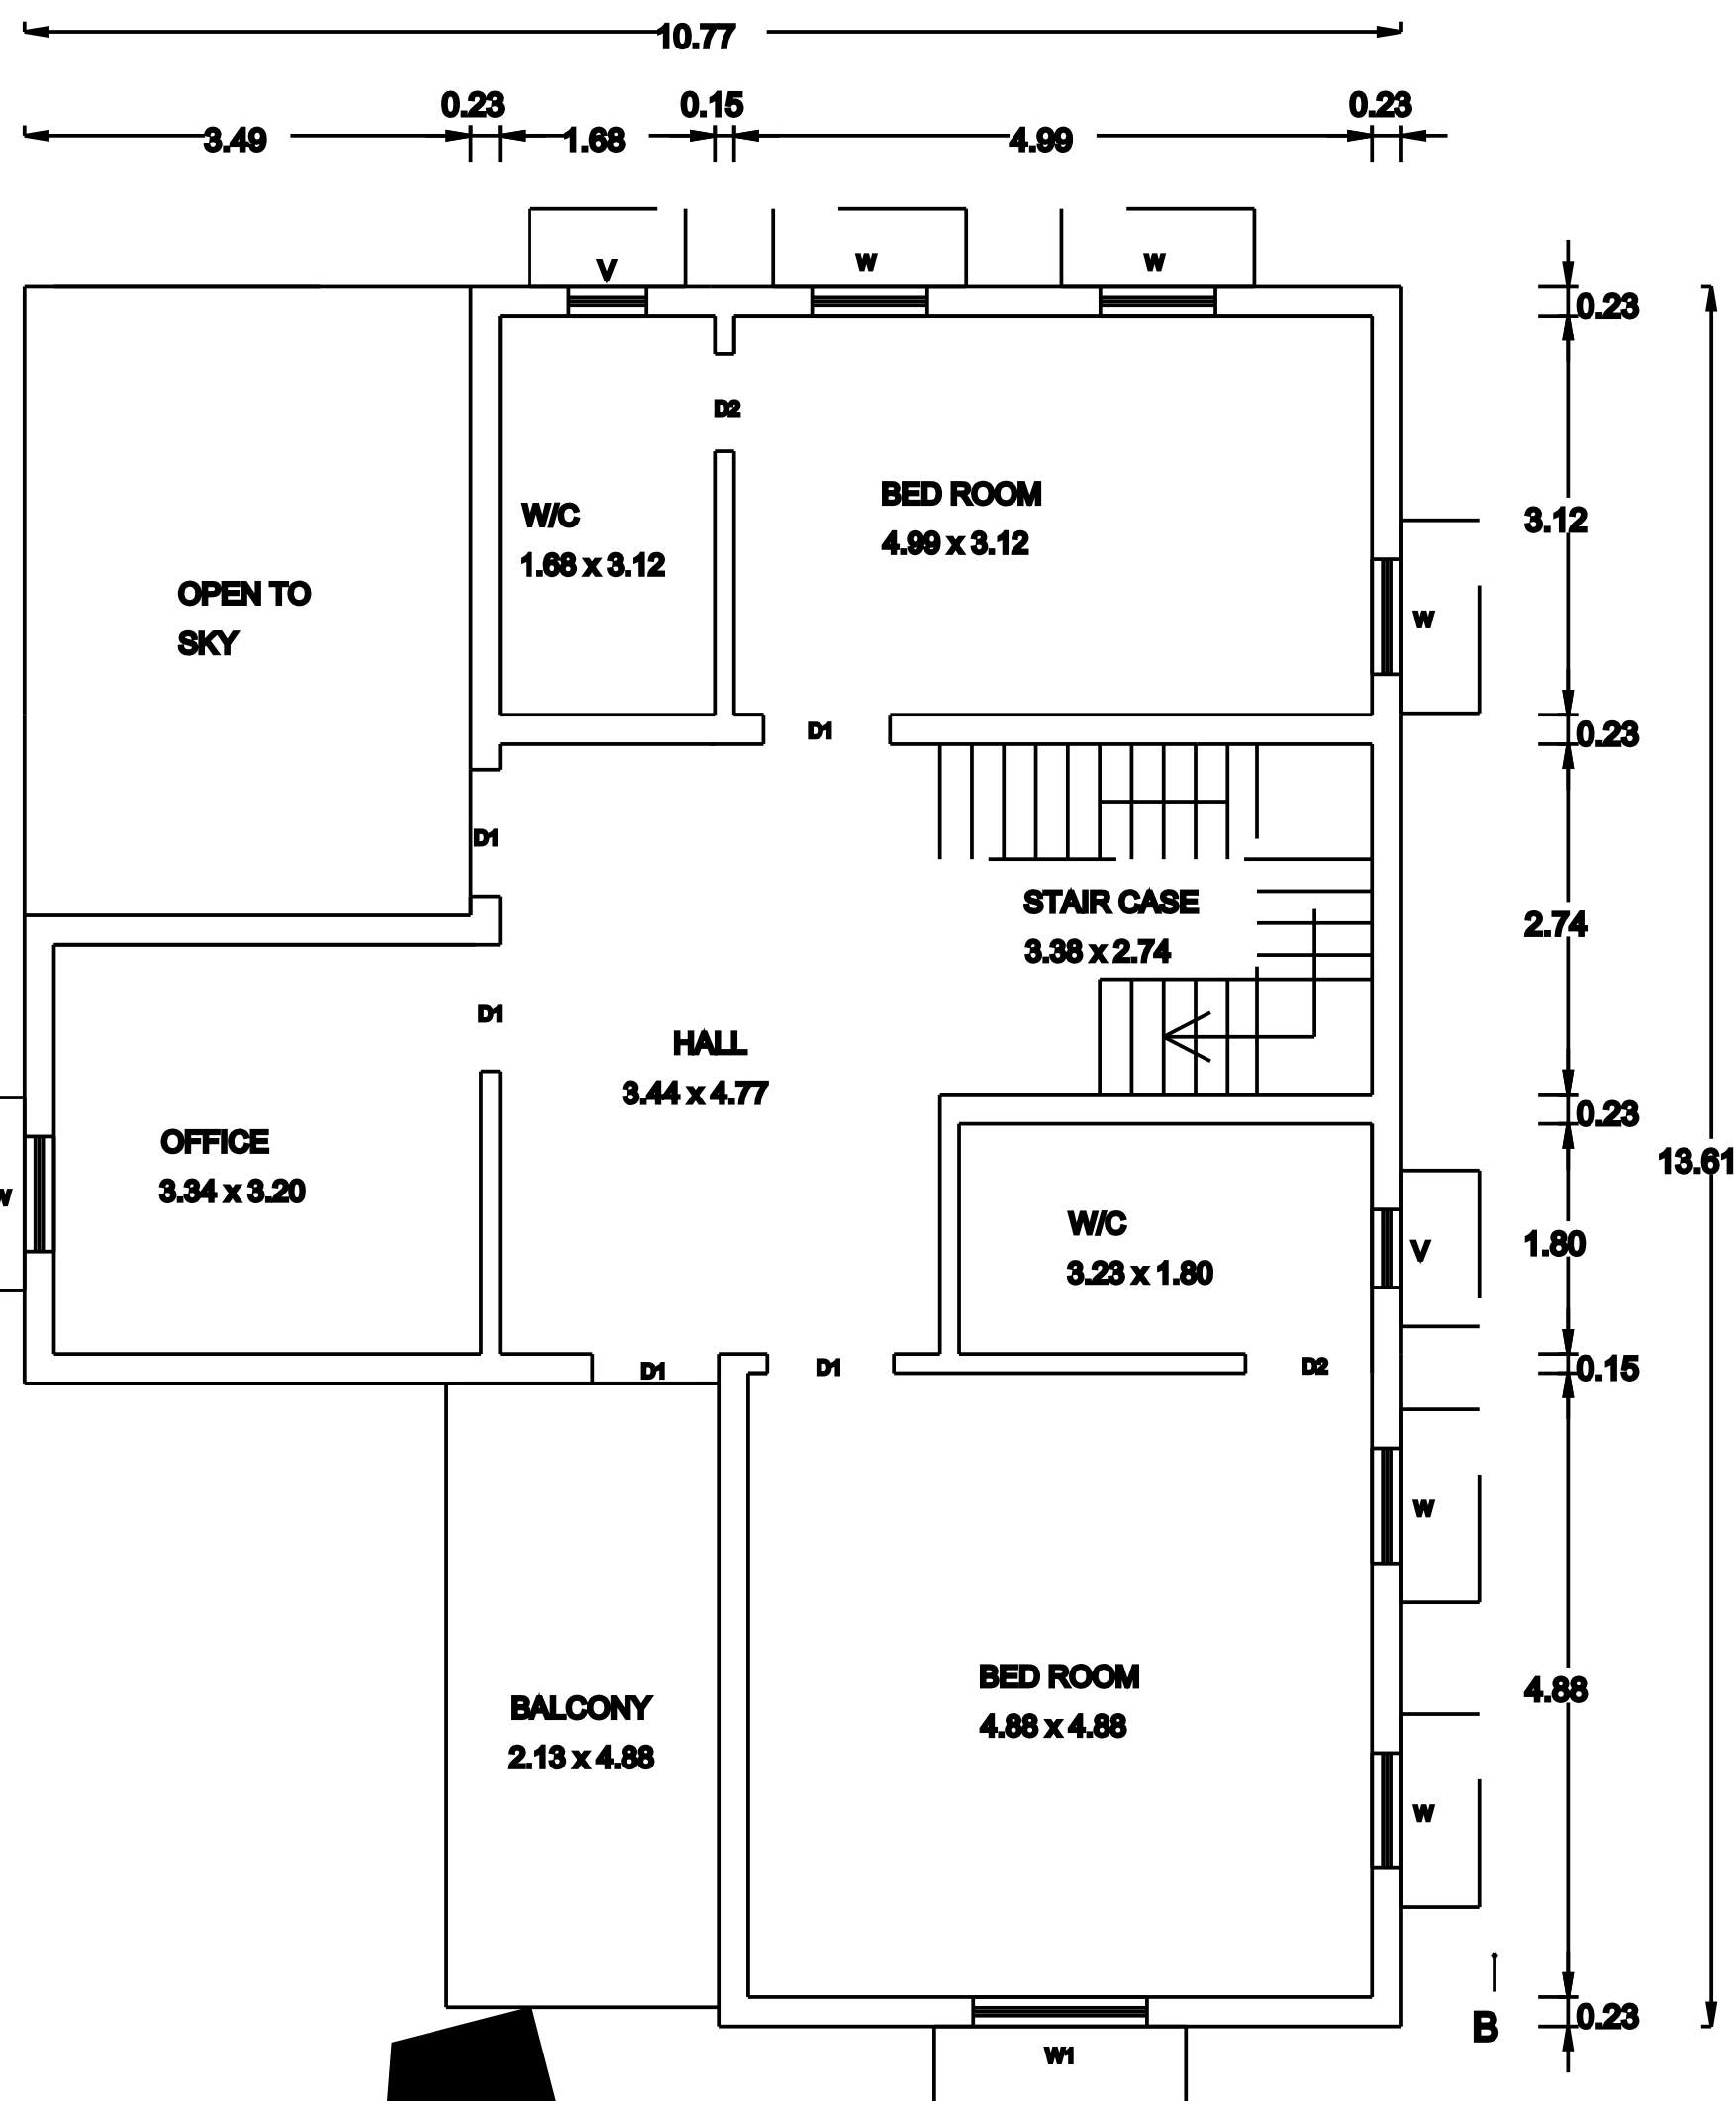


FIRST FLOOR PLAN

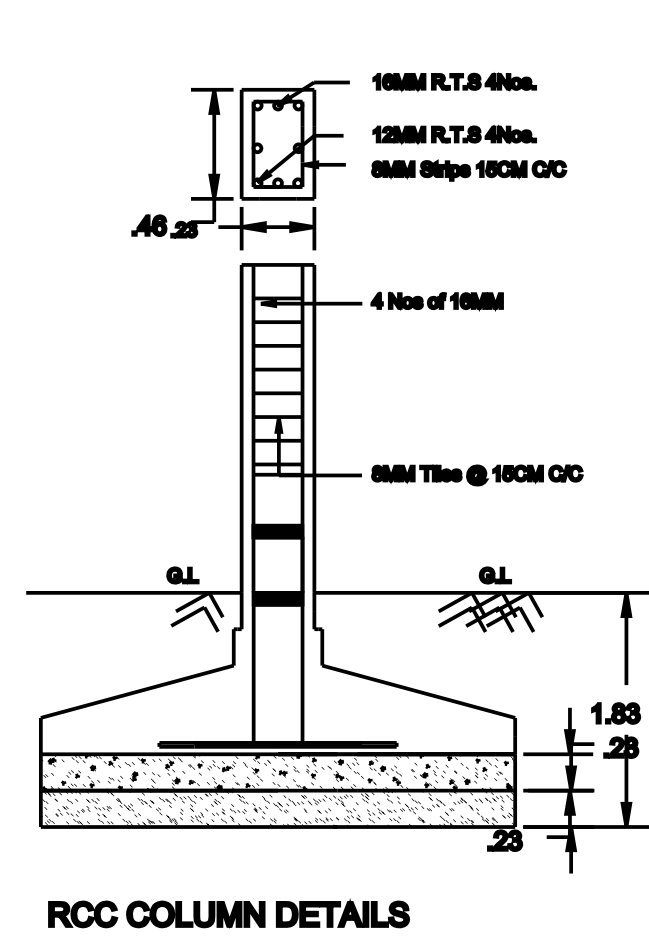

RCC COLUMN DETAILS

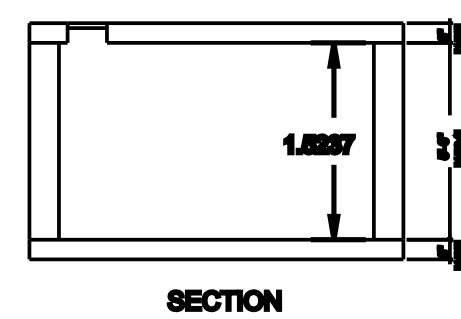


SECTION

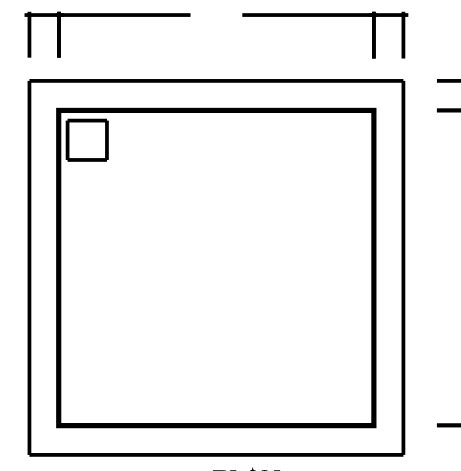


PLAN



DETAILS OF COLLECTION SUMP FOR RAIN
WATER HARVESTING OF ROOF TOP RAIN WATER

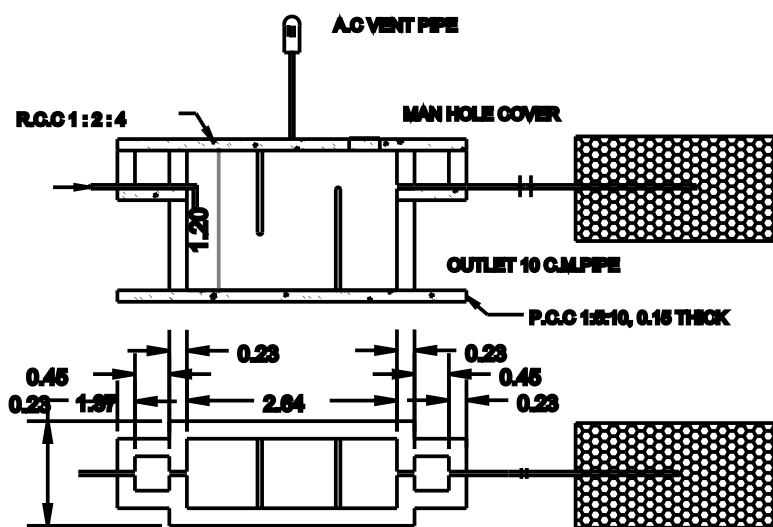

SEPTIC TANK DETAILS

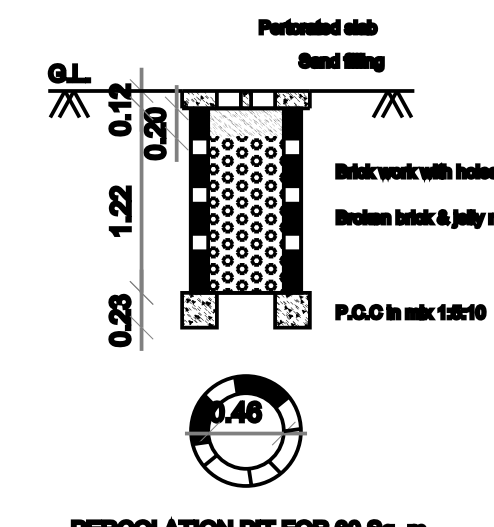

PERCOLATION PIT FOR 30 Sq. m.
(Scale: 1:20)

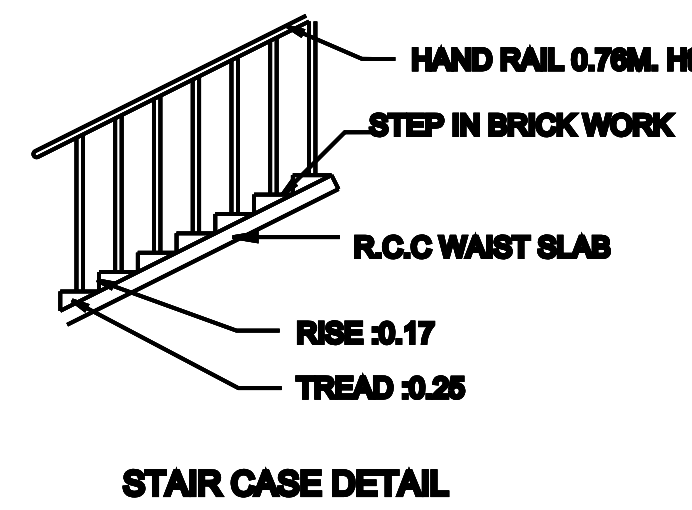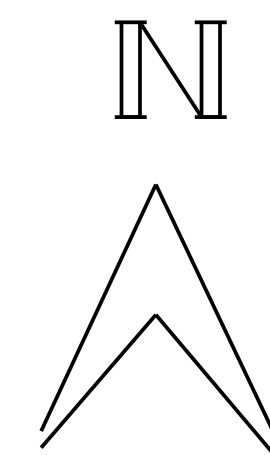

STAIR CASE DETAIL

PLAN SHOWING THE PROPOSED CONSTRUCTION OF R.C.C ROOF
HOUSE, IN SY.NO:160/16,160/17,160/26,PATTA.NO:252,VILLAGE NO:49/1,
AT KODANGUDI VILLAGE,UDAYARPALAYAM TALUK,ARIYALUR DISTRICT.

NAME OF THE APPLICANT : Mr.MURUGAUPANDIAN.

JOINERY			
W3	Window 4.48 X 1.22	W2	Window 2.88 X 1.22
D	Door 1.22 X 2.10	V1	Ventilator 2.38 X 0.61
D2	Door 0.78 X 2.10	V	Ventilator 0.61 X 0.61
	AREA DETAILS	SQ.M	SQ.FT
	SITE AREA	547.00	5887.90
	PROPOSED AREA	236.59	2548.85
	PRO. GROUND FLOOR	124.10	1335.80
	PRO. FIRST FLOOR	112.49	1210.85
	OPEN SPACE	422.90	4552.10
	ROAD		

RAIN WATER COLLECTING TANK IS TO BE PROVIDED
waste water to be garden
ALL DIMENSION ARE IN METRE
SCALE 1:100

APPLICANT

ENGINEER

POTHIHAI CONSTRUCTIONS
Near Pothihai Public School
Tiruvallur.
Cell No. 90254 38288 , 98624 89037