




OWNER:- Thiru. RAMALINGAM , S/O, Sivasamy.

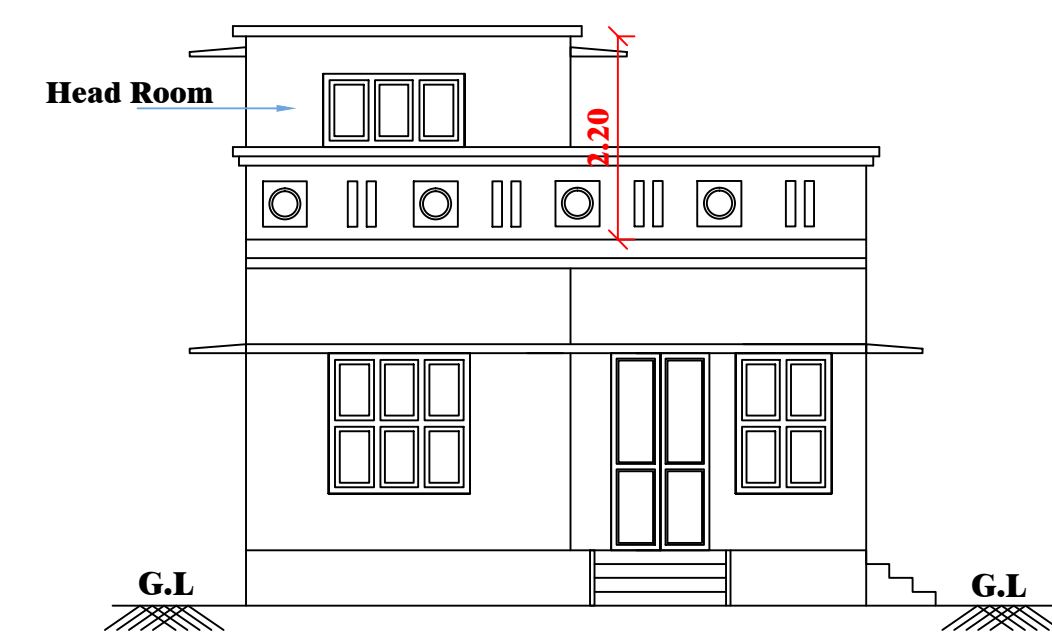


FRONT ELEVATION

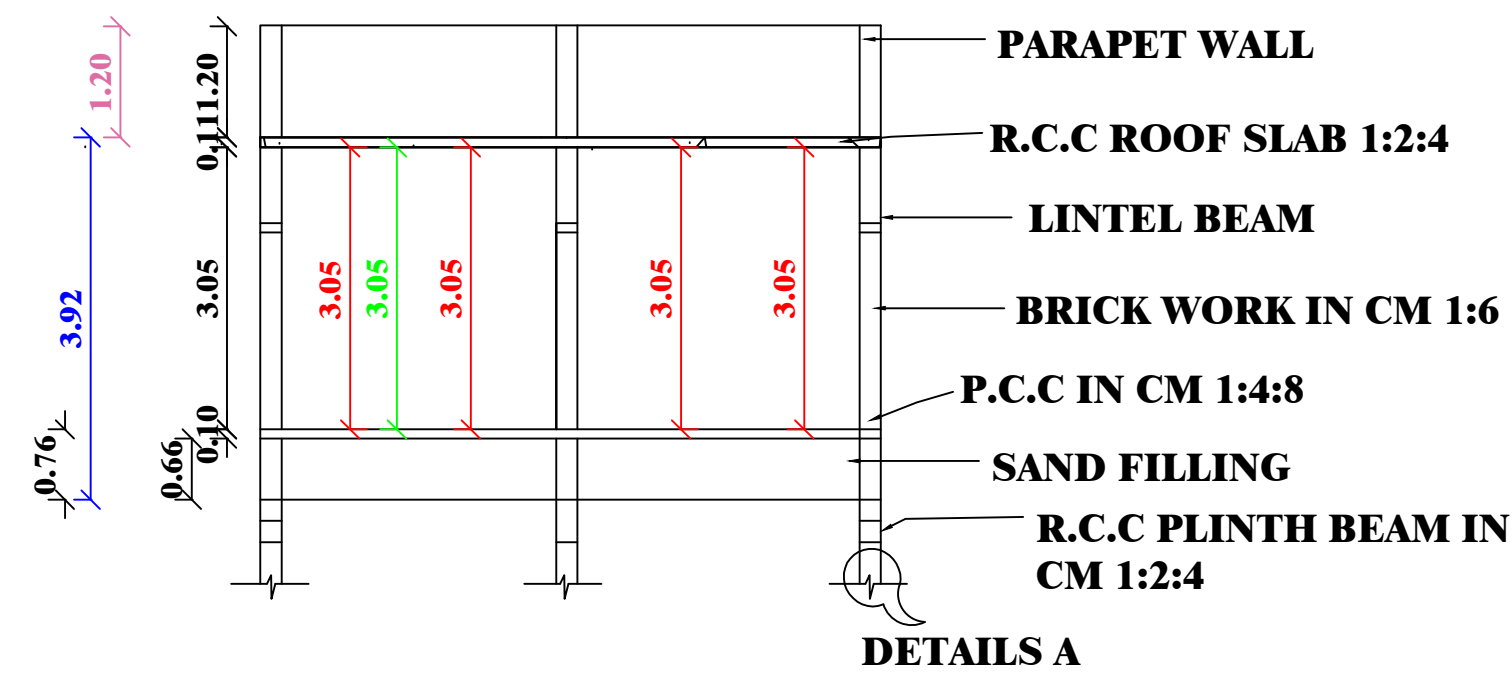


SECTION 'AA'

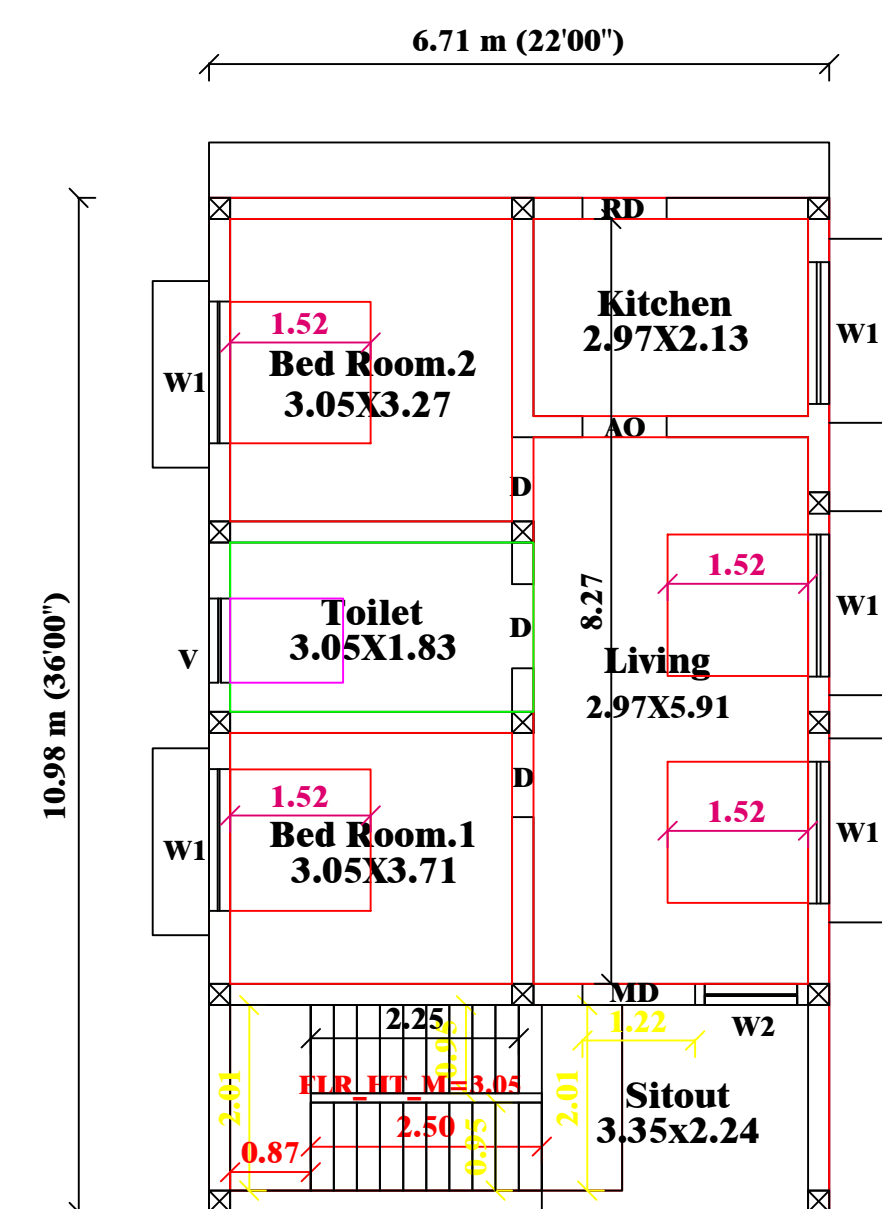


GROUND FLOOR PLAN

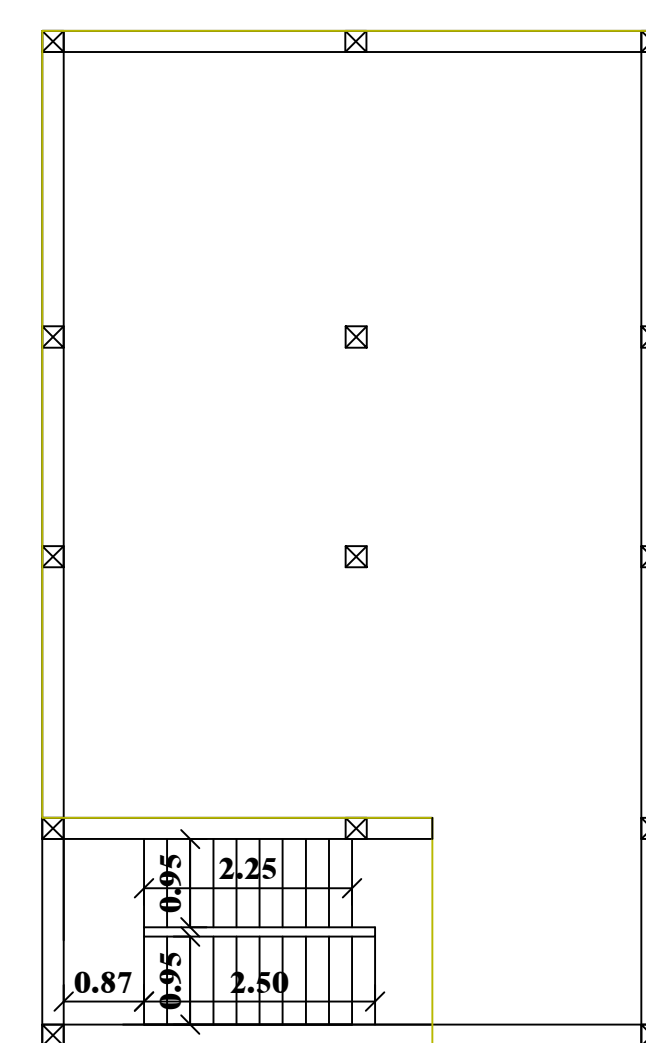



TERRACE FLOOR PLAN

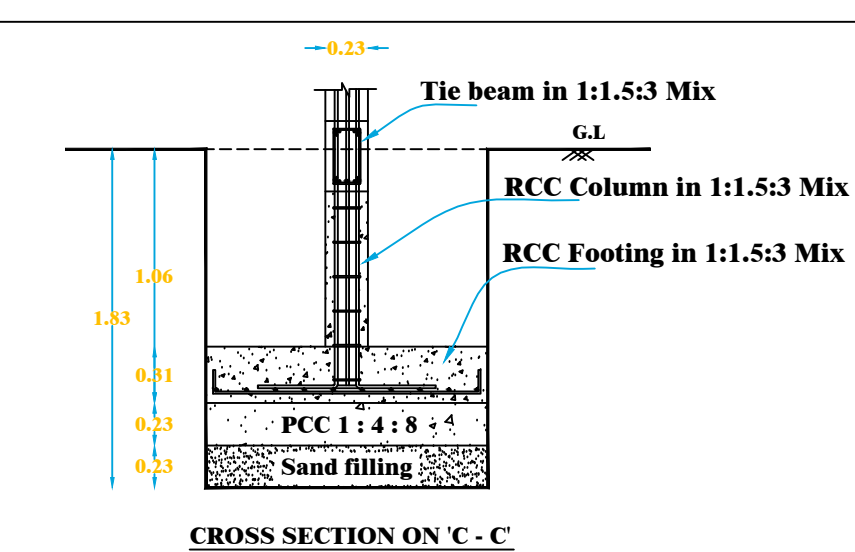


COLOUMN FOUNDATION DETAILS - A

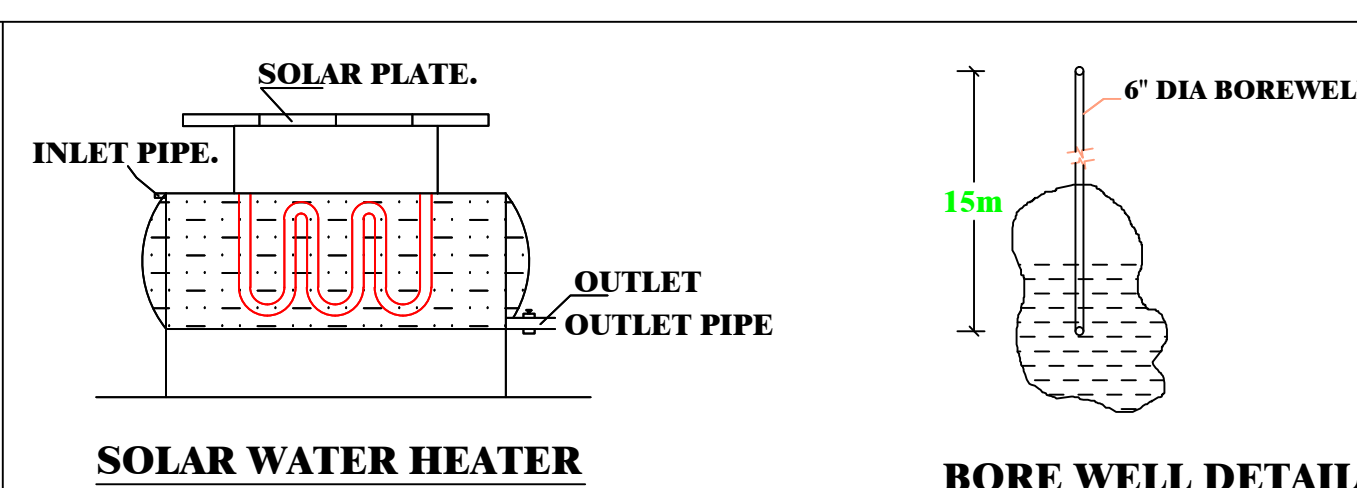



BORE WELL DETAIL

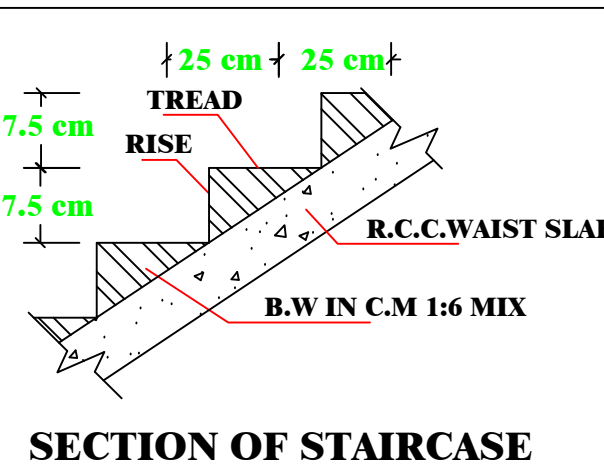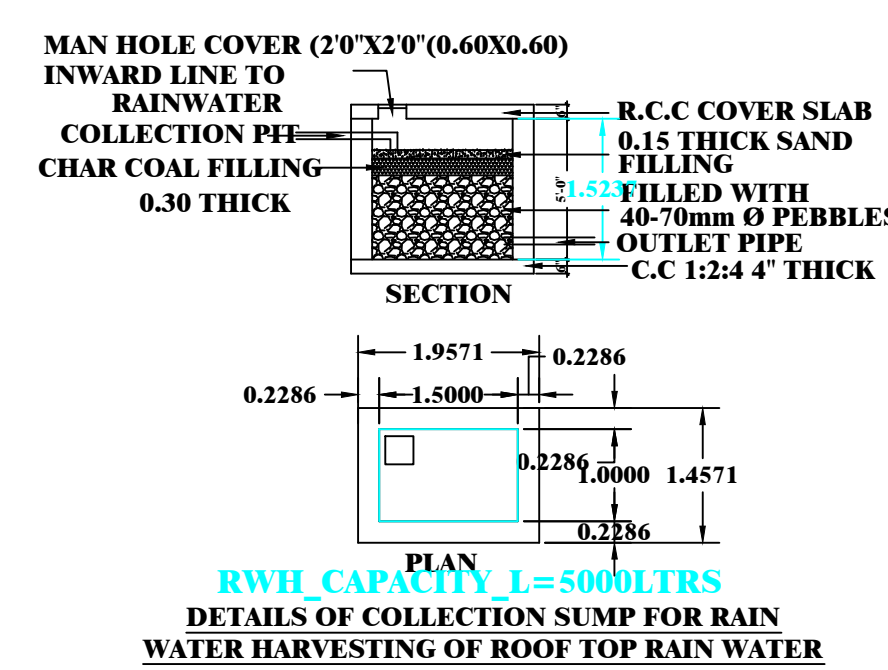


SECTION OF STAIRCASE

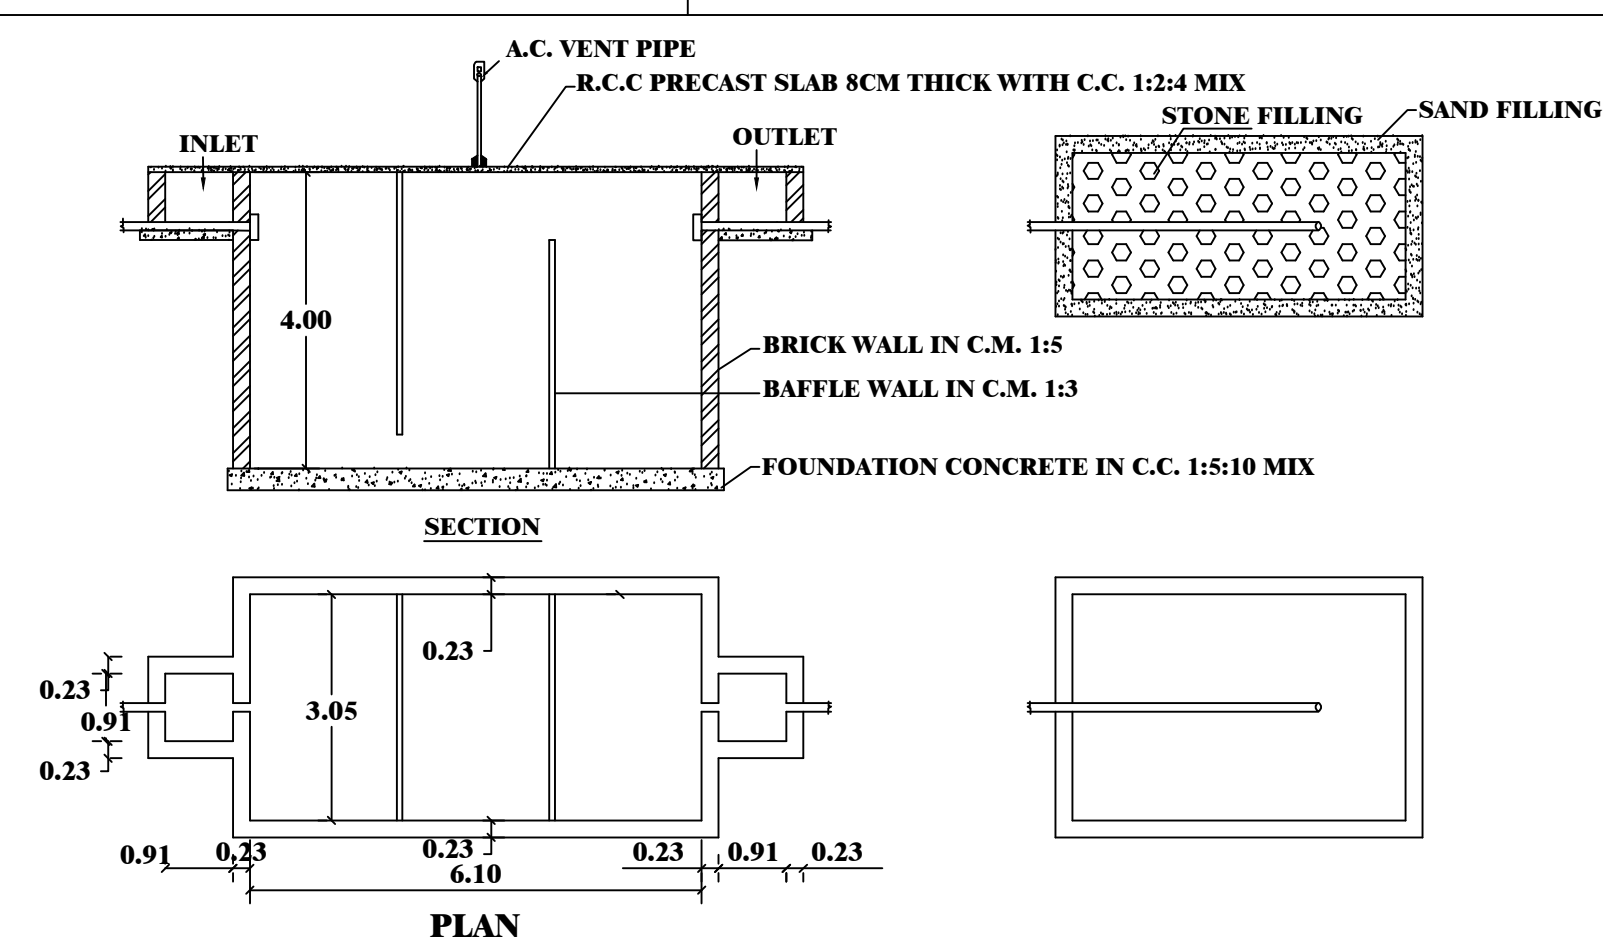

PLAN & SECTION OF SEPTIC TANK & DISPERSION TRENCH

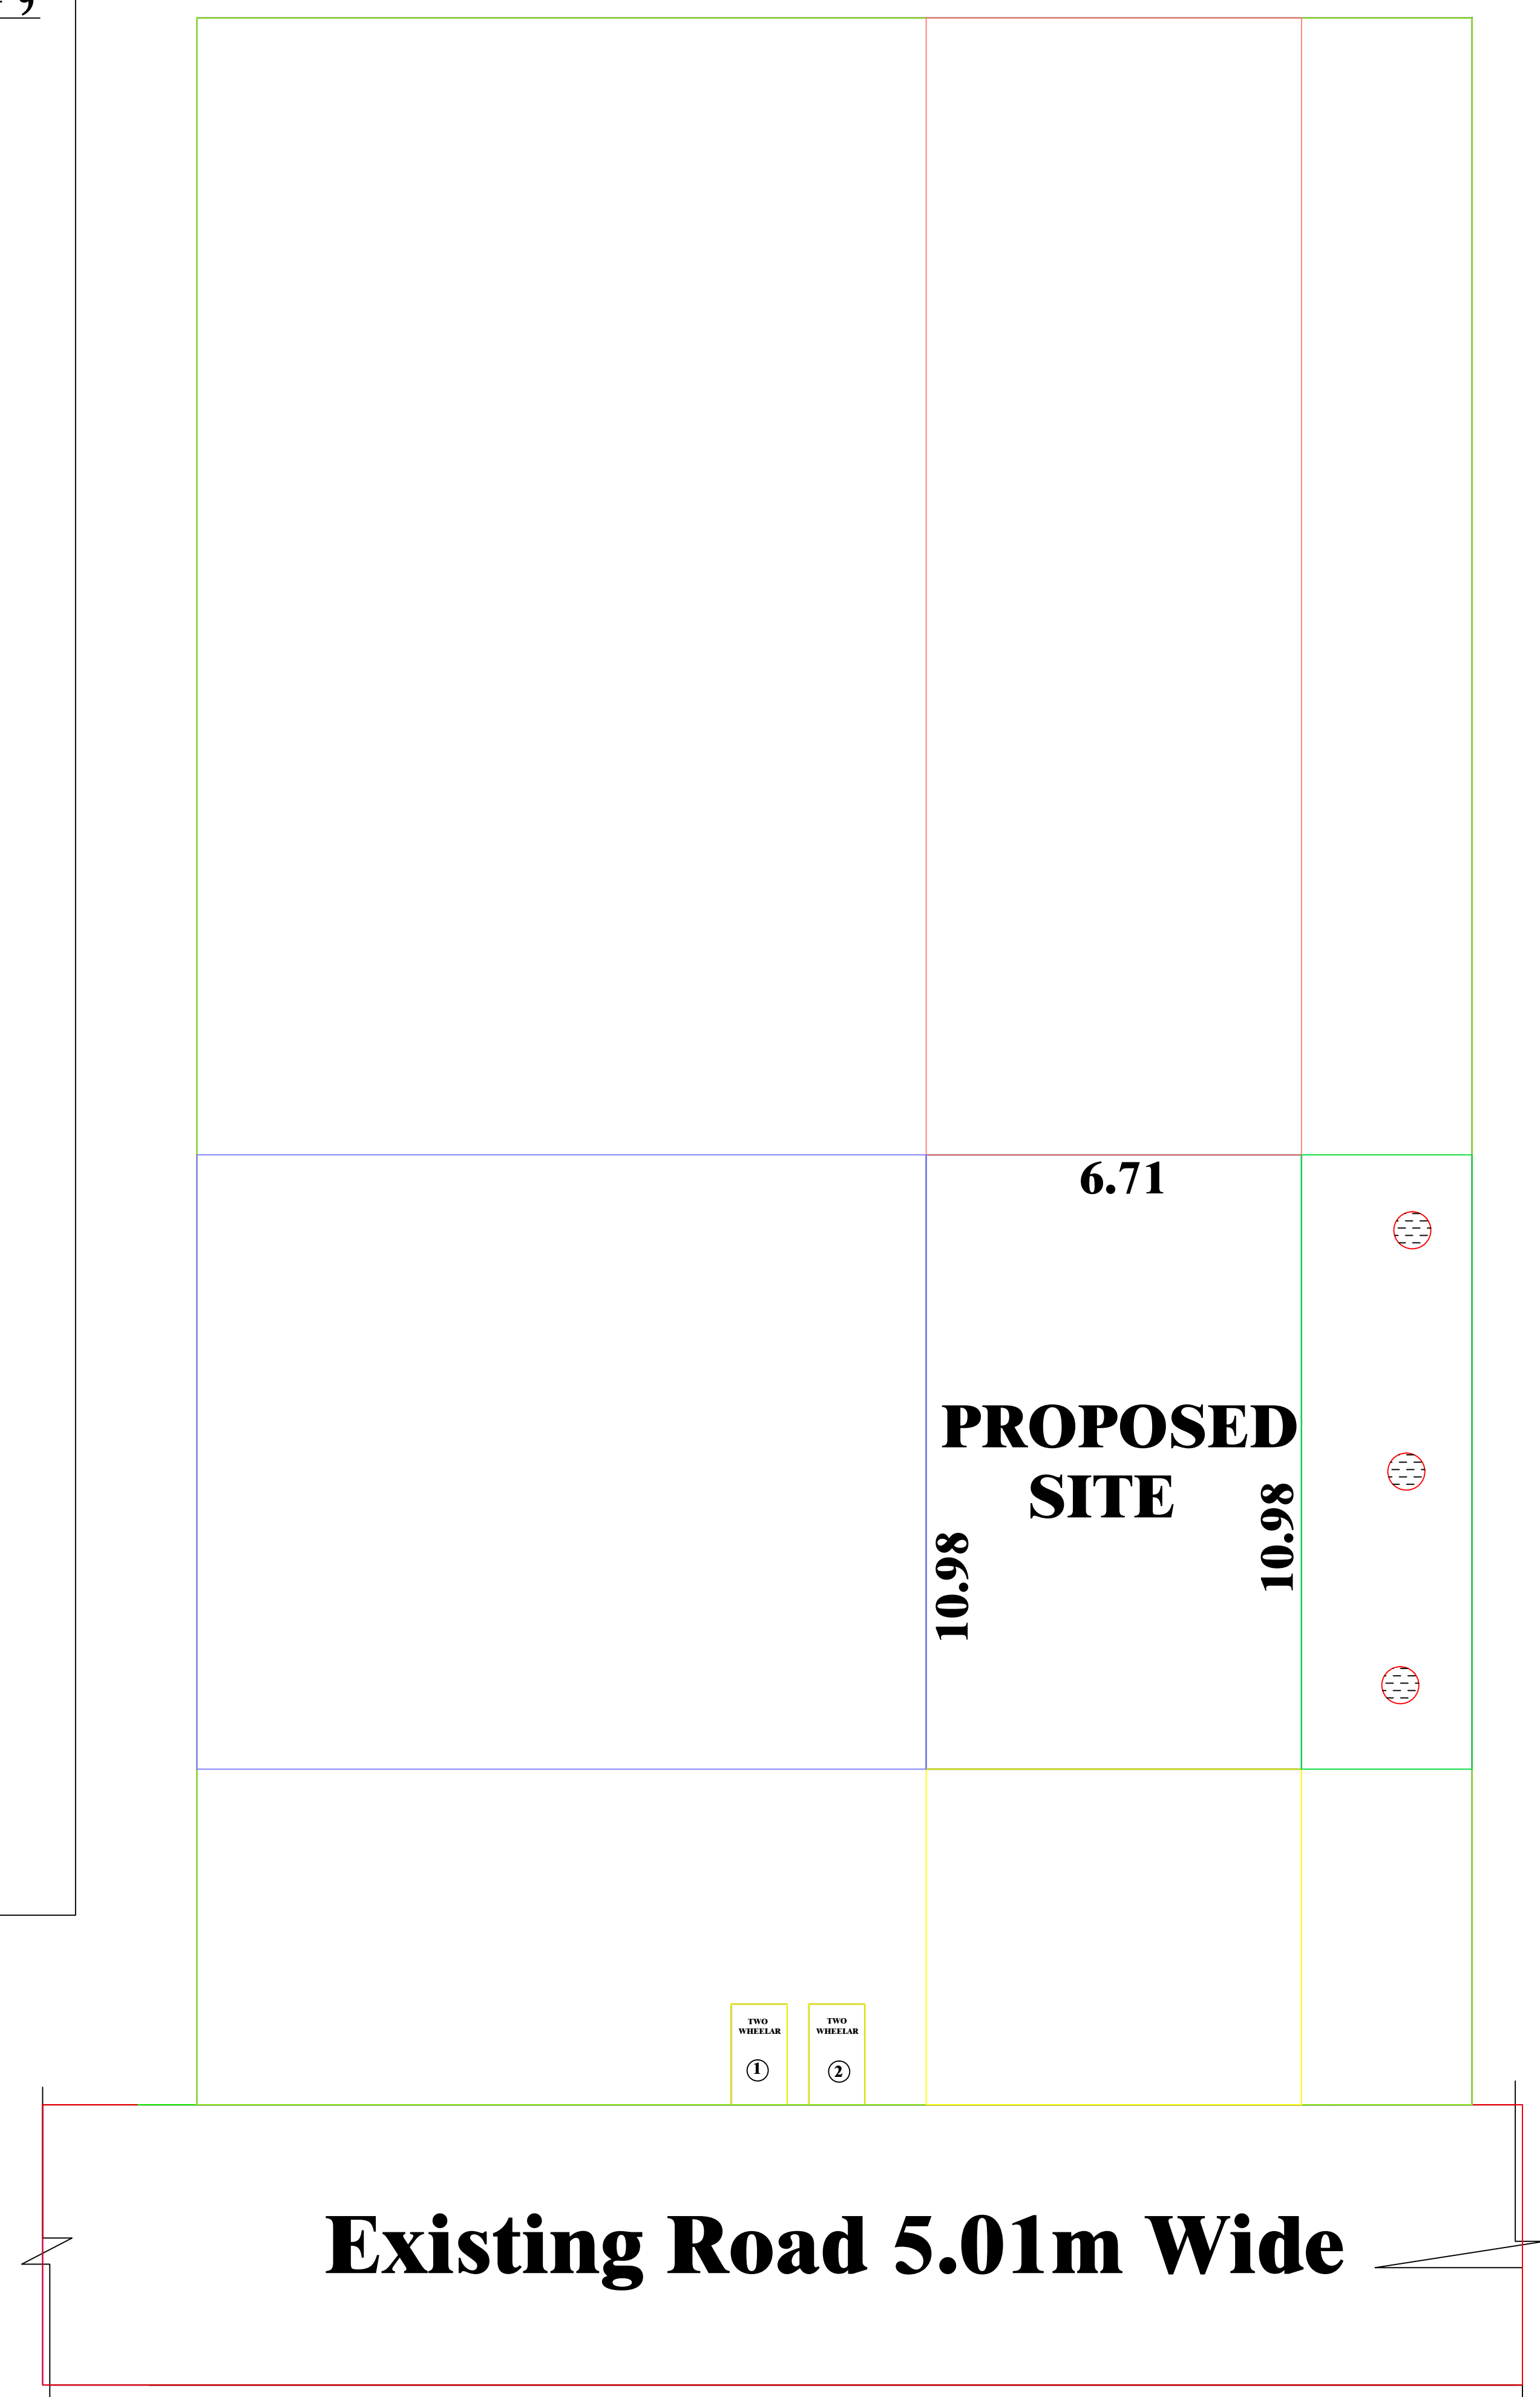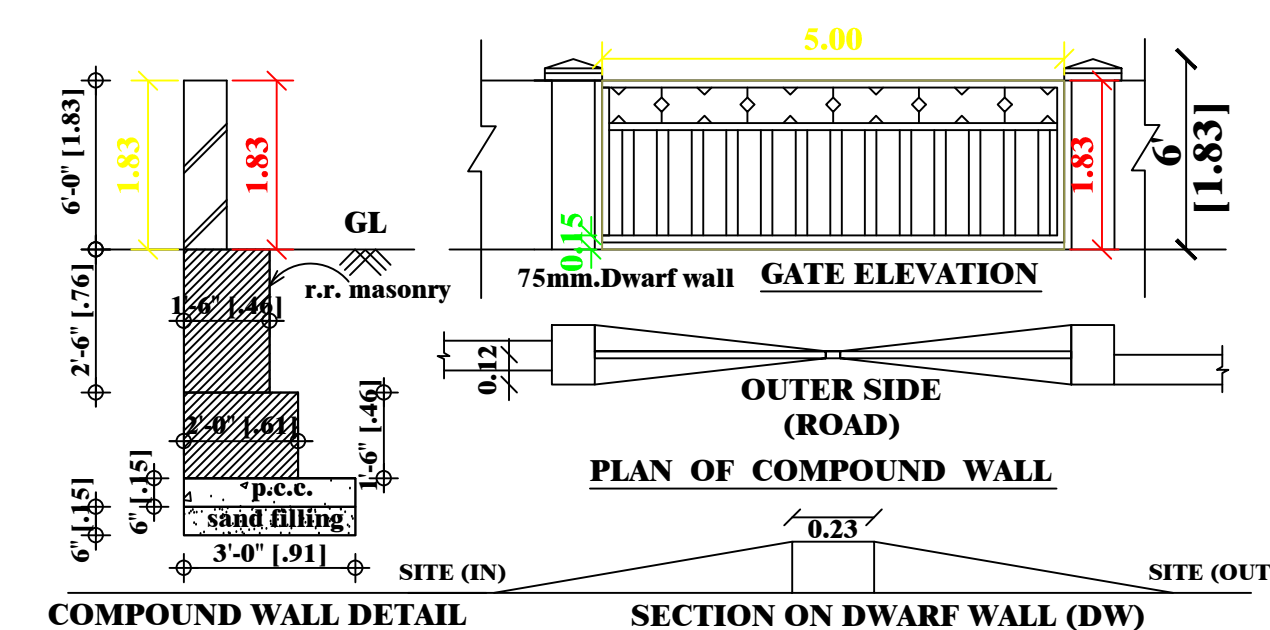

Existing Road 5.01m Wide

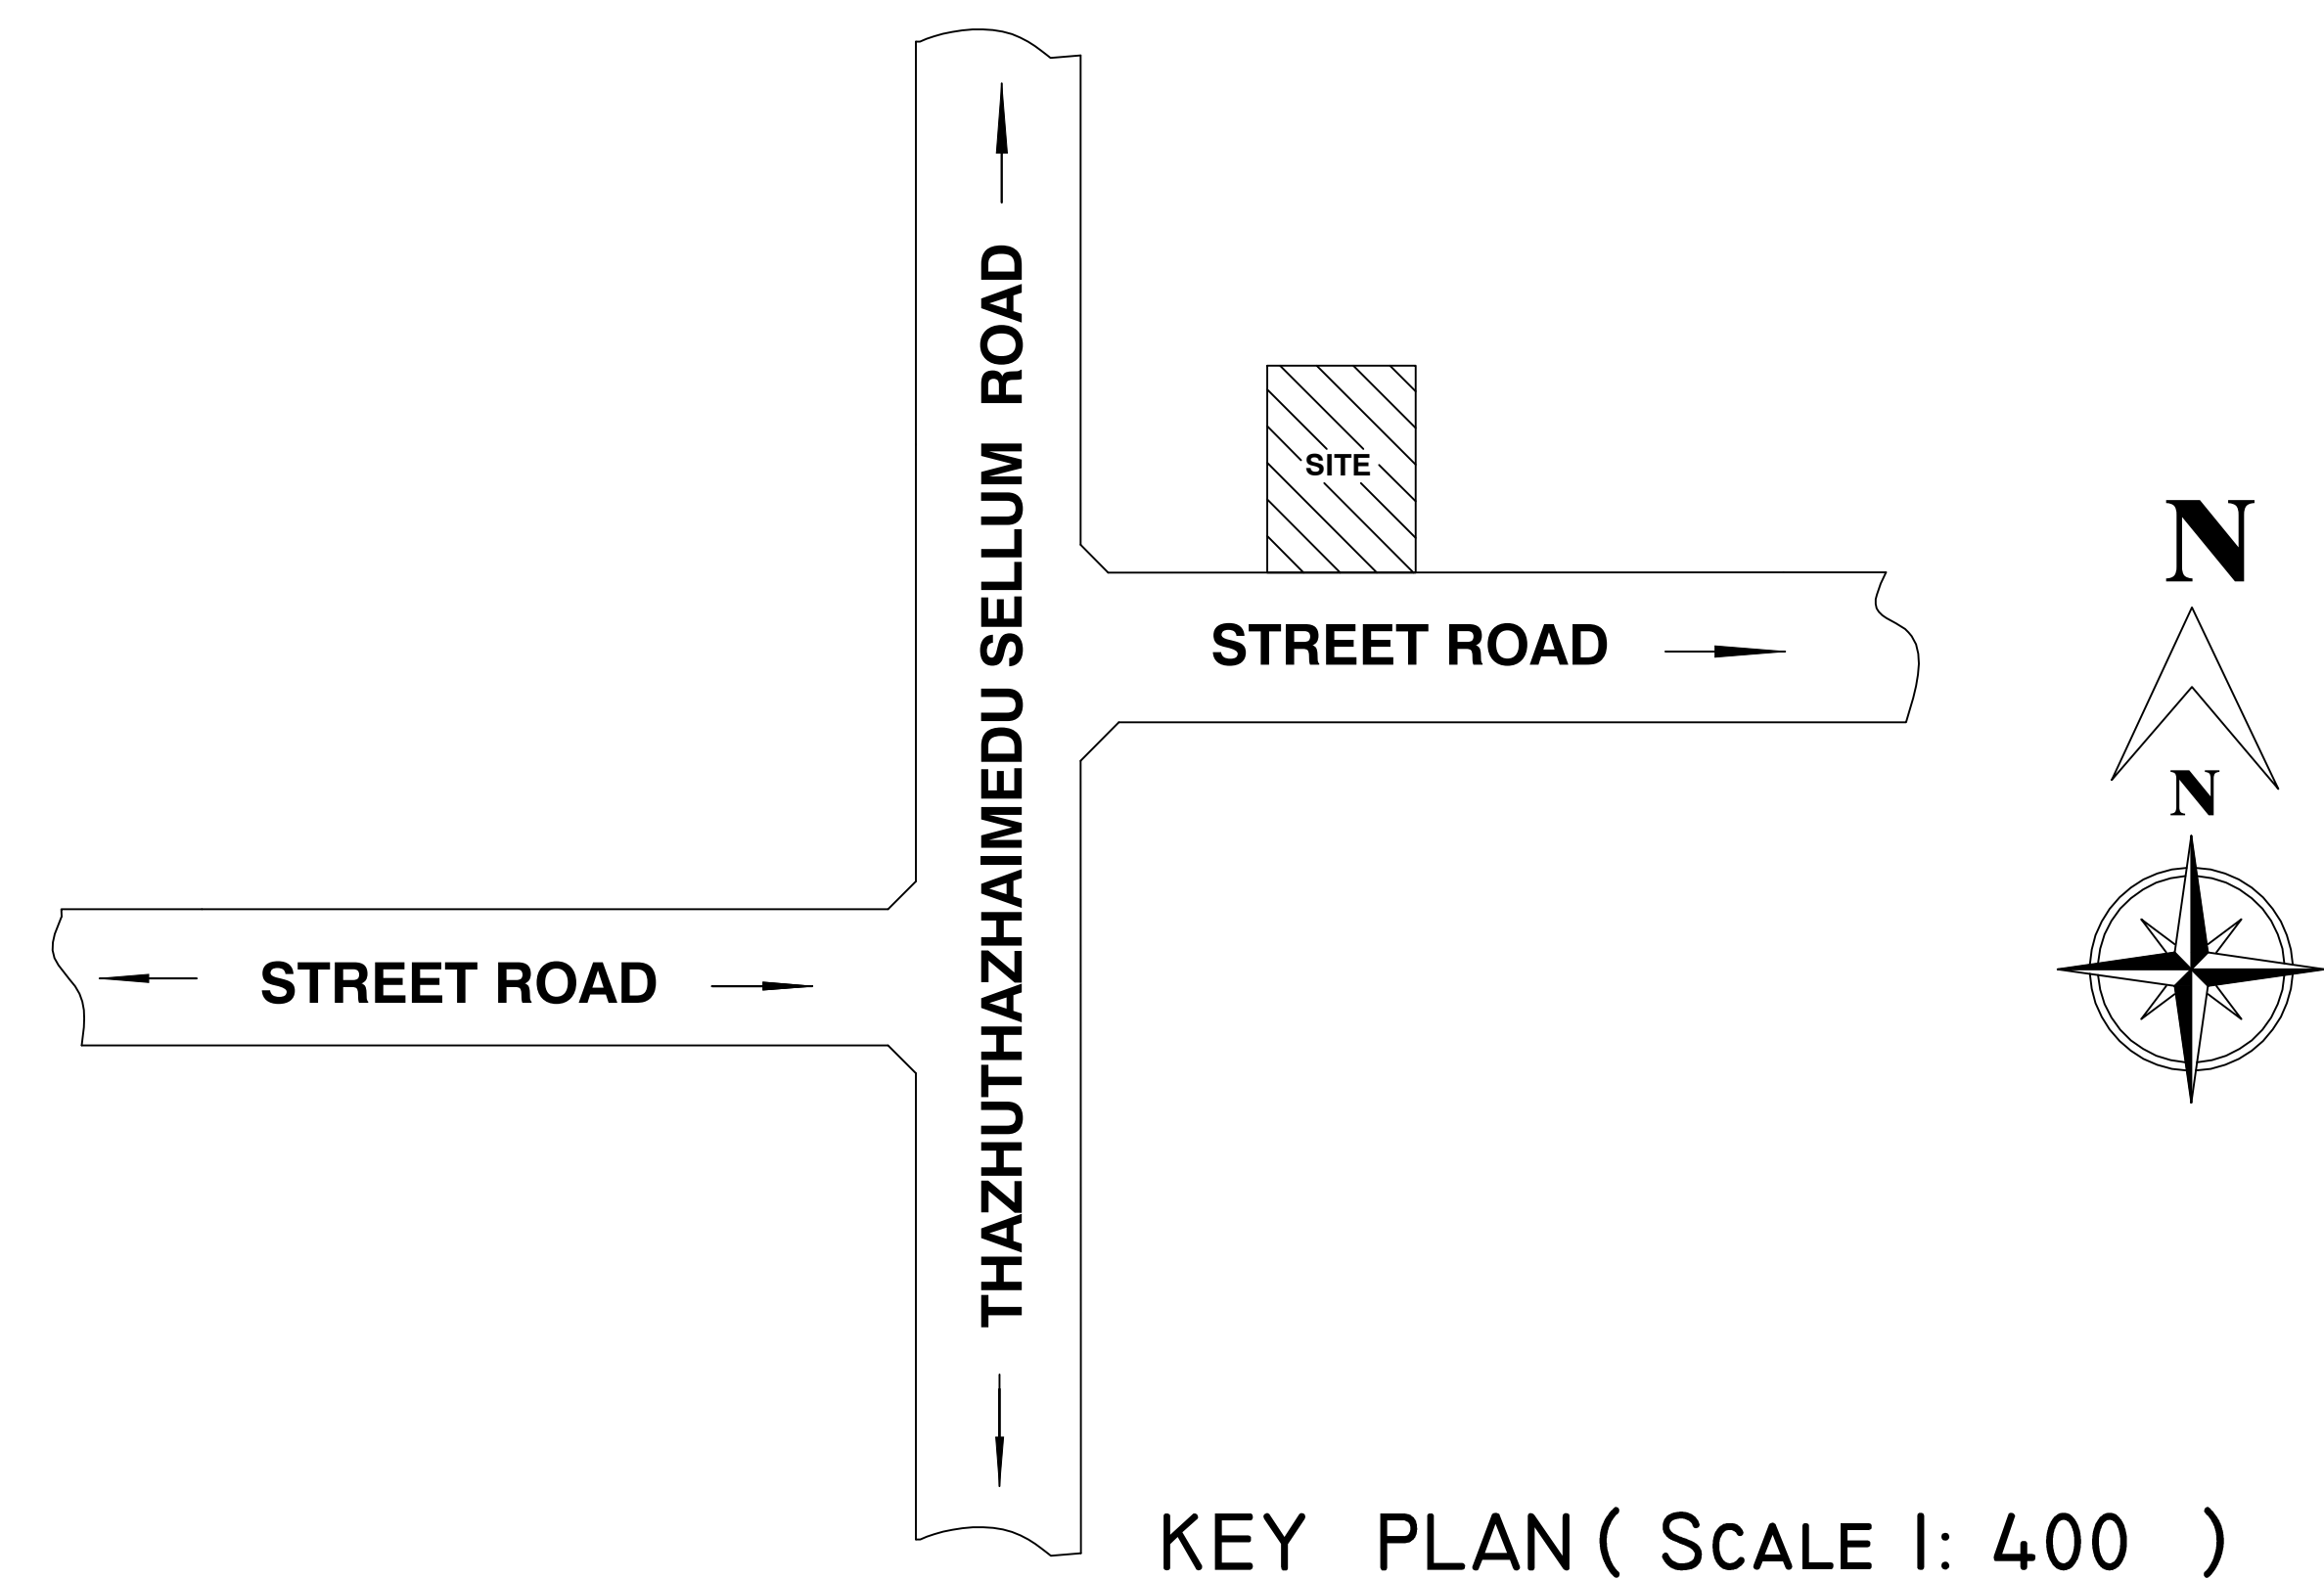

KEY PLAN (SCALE 1: 400)

SCHEDULE OF JOINERIES:		
TYPE	REFERENCE	SIZE IN METER
MD	MAIN DOOR	1.22 x 2.13
D	FLUSH DOOR	0.91 x 2.13
D1	FLUSH DOOR	0.76 x 2.13
O	OPEN	1.00 x 2.13
W1	WINDOW	1.53 x 1.52
KW	KITCHEN WINDOW	1.53 x 1.22
KW1	KITCHEN WINDOW	0.91 x 1.22
V	VENTILATOR	0.91 x 0.76

AREA DETAILS		
DESCRIPTION		SQ.M
PLOT AREA (as per Document)		850.00
PLOT AREA (as per Patta)		850.00
PLOT AREA (as per FMB)		850.00
SUPER IMPOSED PLOT AREA		850.00
DESCRIPTION	F.S.I AREA (in SQ.M)	NON F.S.I AREA (in SQ.M)
PROPOSED BUILDING PLINTH AREA		
GROUND FLOOR AREA	73.67	-
HEAD ROOM AREA	-	10.98
TOTAL AREA	102.88	10.98
OPEN SPACE AREA	91.90	
PLOT COVERAGE = $\frac{73.67}{850.00}$ X 100 = 8.66%		
F.S.I = $\frac{73.67}{850.00}$ = 0.08		

PARKING

1.TWO WHEELER PARKING SPACE 2 NOS PROVIDED.

OWNER:-

S. Dn4013/1520

ENGINEER:-


Er. R. ANBARASAN, D.C.E..
 Consulting Civil Engineer & Contractor,
 Reg. No. 091/LS/2019/00014.
SAKTHI CONSTRUCTION,
 Bus Stand Road, VM Complex,
 Jayankondam - 621 802.
 Cell: 9965095476, 9843759107.