


PLAN SHOWING THE PROPOSED CONSTRUCTION OF R.C.C. ROOFED GROUND FLOOR PLAN COMMERCIAL BUILDING IN R.S.NO.58/2A1A, PATTAN
NO.1512, MANAGETHI VILLAGE, T.PALUR PANCHAYAT UNION,
UDAYARPALAYAM TALUK, ARIYALUR DISTRICT.

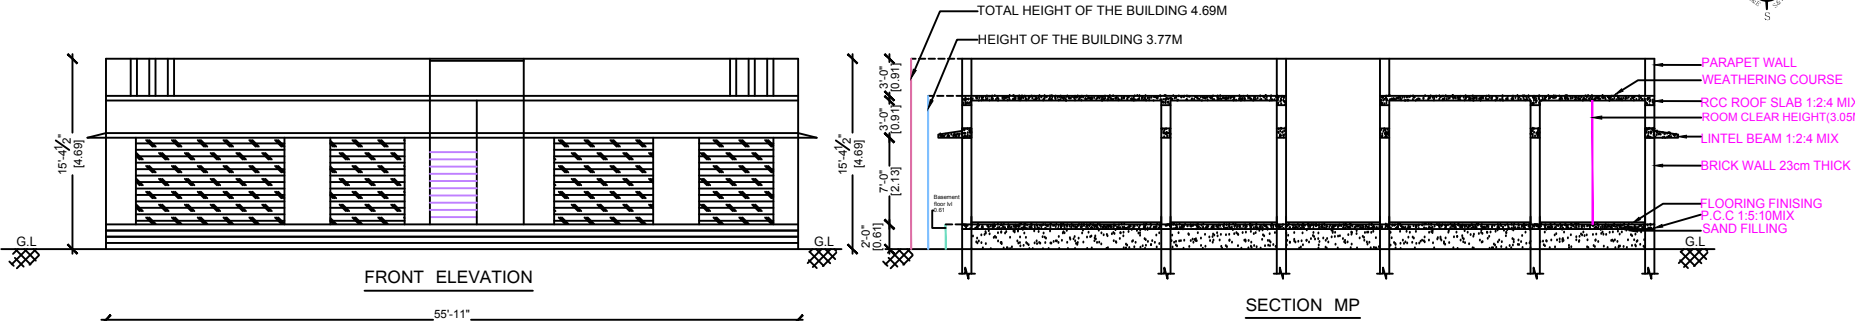

ALL Dimension are in Feet & Metre (Scale 1:100)

Note:

01. Kitchen, Bath & Wash Basin Waste water to be recycled separately & connect to Rainwater recharge pit
02. Water Closet, Toilet Sewage line to be connected to the Septic Tank
03. Rain water collected from the open terrace shall be filtered and let into the borewell
04. OHT 1 No. is provided on Open Terrace Portion
05. Solar Water Heater provided on Open Terr. Portion

Schedule Of Joinery

MD	Main Door	1.22 x 2.13
D	Door	0.91 x 2.13
D1	Door	0.76 x 2.13
W	Window	0.91 x 1.37
W1	Window	1.22 x 1.37
V	Ventilator	0.60 x 0.60

Area Details	In Sq ft.	In Sq m.
Total Site Extent	10890.00	1012.08
Proposed in Ground floor	1118.40	103.94
Open Space	9771.60	908.14

Colour Index

Site Boundary	
Proposed Building	
Rain Water Harvesting Pits	
Septic Tank	
Road	



Applicant:

Mr. S.Shanmuganathan (s/o) Samidurai.

Engineer: Er.G.RAVI, D.C.E.,

Approving Authority:

PLAN INFO
PLOT_AREA_M2=1012.08 Sq.m
SINGLE_FAMILY_BLDG=NO
CRZ=NO
SECURITY_ZONE=NO
ACCESS_WIDTH_M=7.01
ROAD_WIDTH=98.40M
ROAD_LENGTH=126.2M
AREA_TYPE=EWS
AVG_PLOT_DEPTH=0
AVG_PLOT_WIDTH=0
LAND_USE_ZONE = COMMERCIAL
RWH_DECLARED=YES
BUILDING_NEAR_TO_RIVER=NO
JURISDICTION_TYPE=RURAL PANCHAYAT
TALUK=UDAYARPALAYAM
DISTRICT=ARIYALUR
DSR_APPLICABLE=YES/NO
DSR_SURRENDER_OR_BUYBACK=SURRENDER/BUYBACK
PREMIUM_FSI_REQUIRED=NO
IS_APPROVED_LAYOUT=NO
SURVEY_NO=58/2A1A
IS_SWIMMING_POOL_EXISTS=NO
PATTA_NO=1512
AS_AT_SITE=1012.08 Sq.m
FMB_OR_PLR=1012.08 Sq.m
AS_PER_DOCUMENT=1012.08 Sq.m
IF_HERITAGE_TOWN_LESSTHAN_1KM_RADIUS=NO

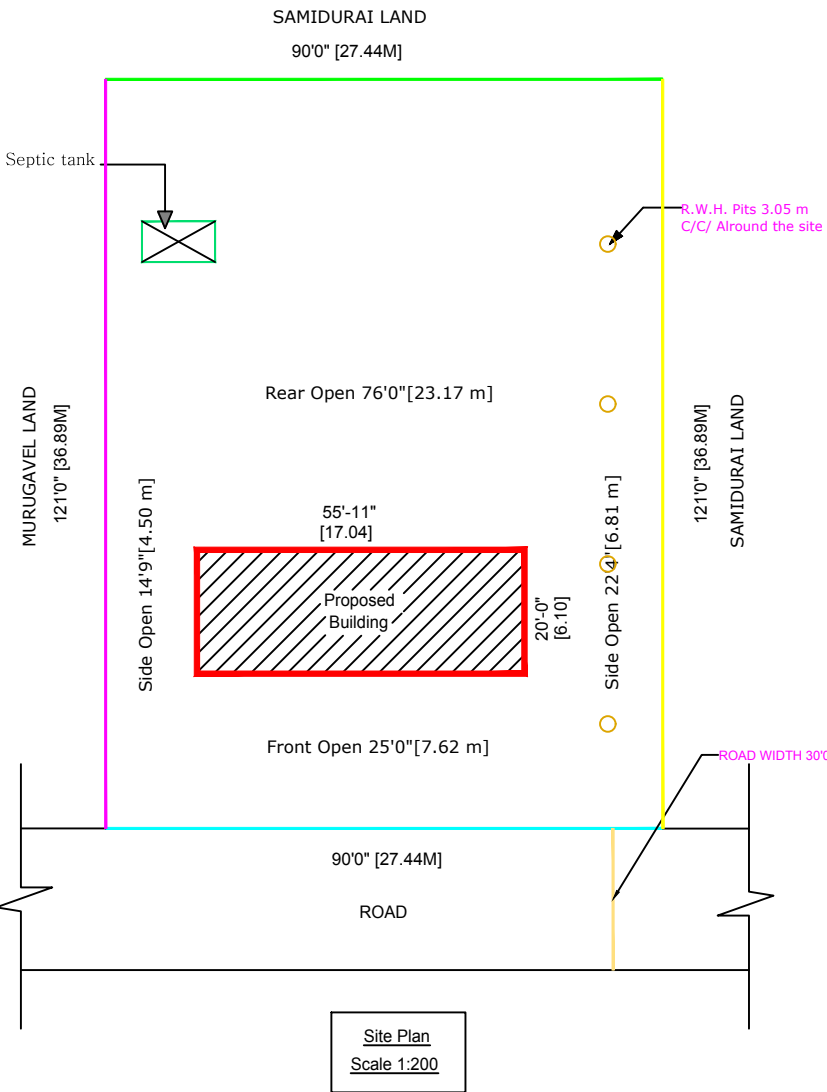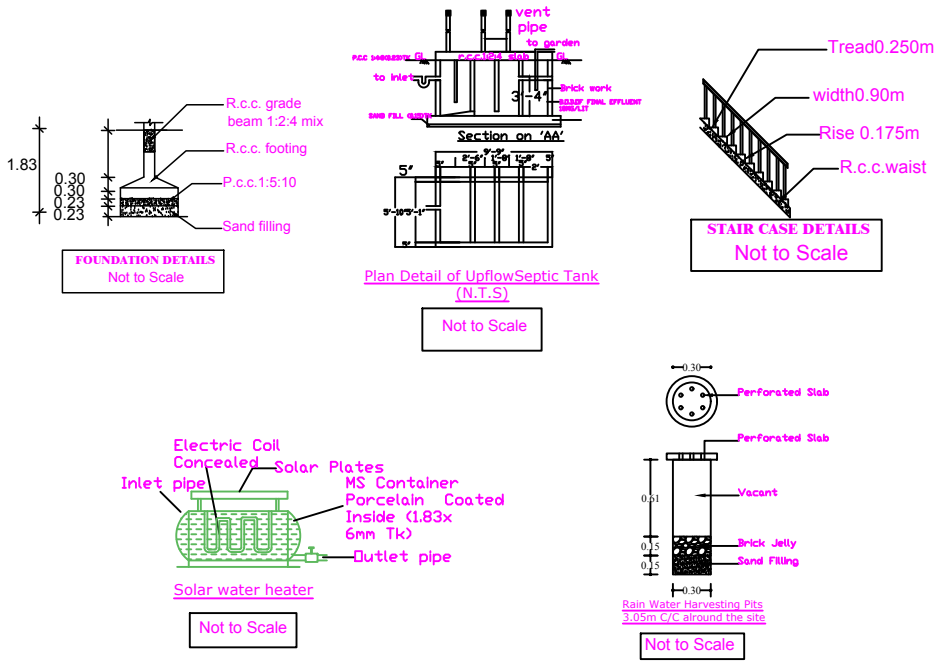

Site Plan
Scale 1:200