



PLAN SHOWING THE PROPOSED GROUND FLOOR R.C.C ROOF, RESIDENTIAL BUILDING IN SF NO.117/1A2, GURUVALAPPARKOVIL VILLAGE AND PANCHAYAT,JAYANKONDAM PANCHAYAT UNION, UDAYARPALAYAM (TK), ARIYALUR (DT).


OWNER:- Thiru. PANDIYAN , S/O Ramamoorthy.

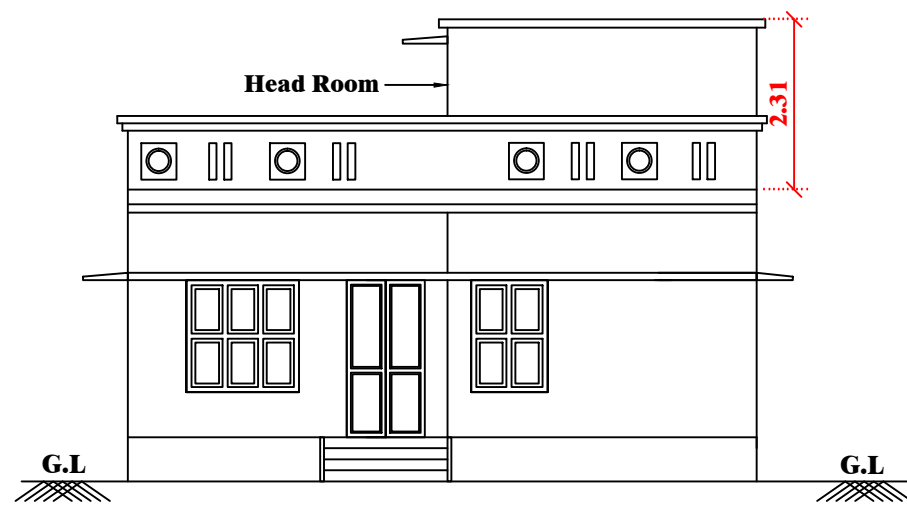


FRONT ELEVATION

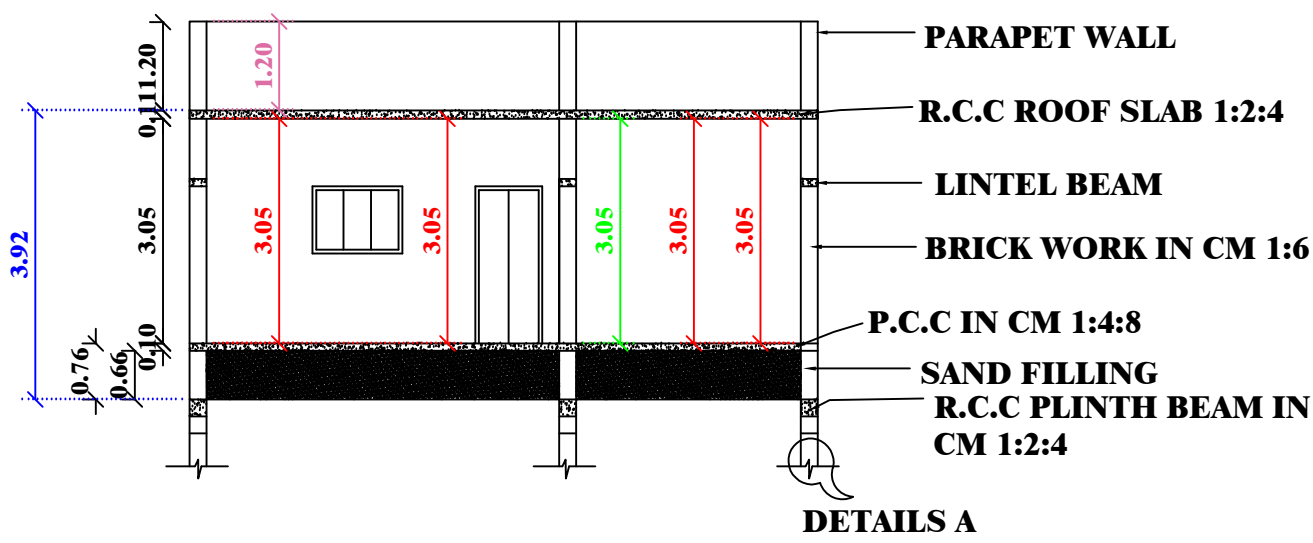


SECTION 'AA'

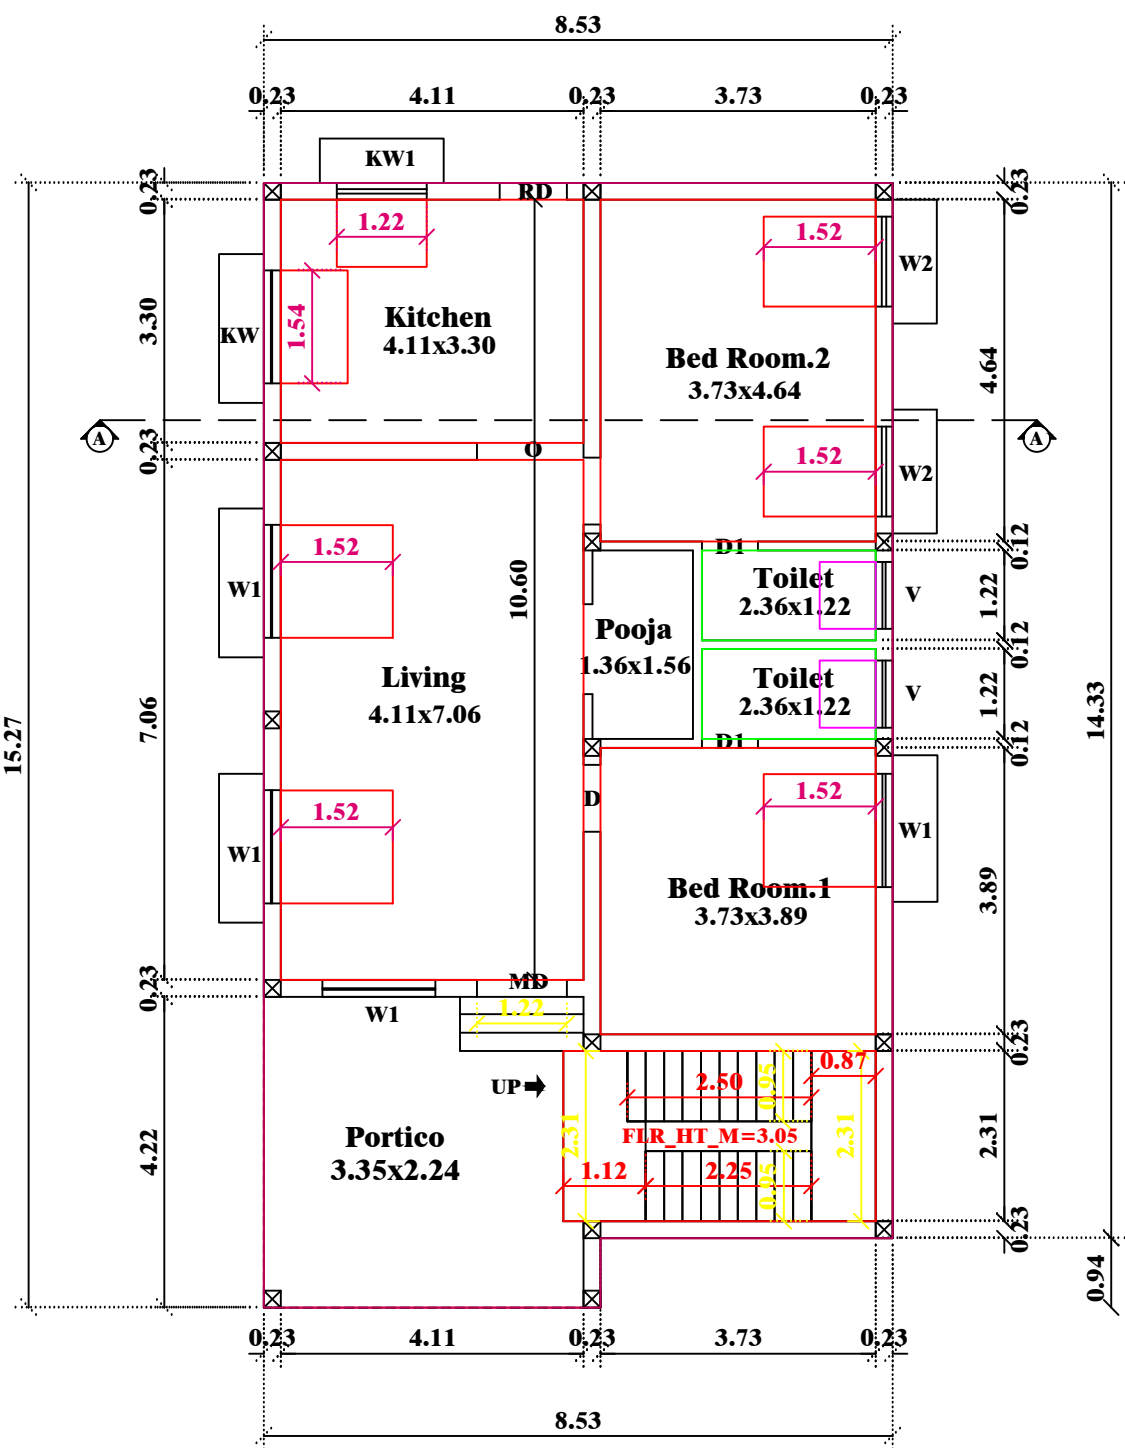


GROUND FLOOR PLAN

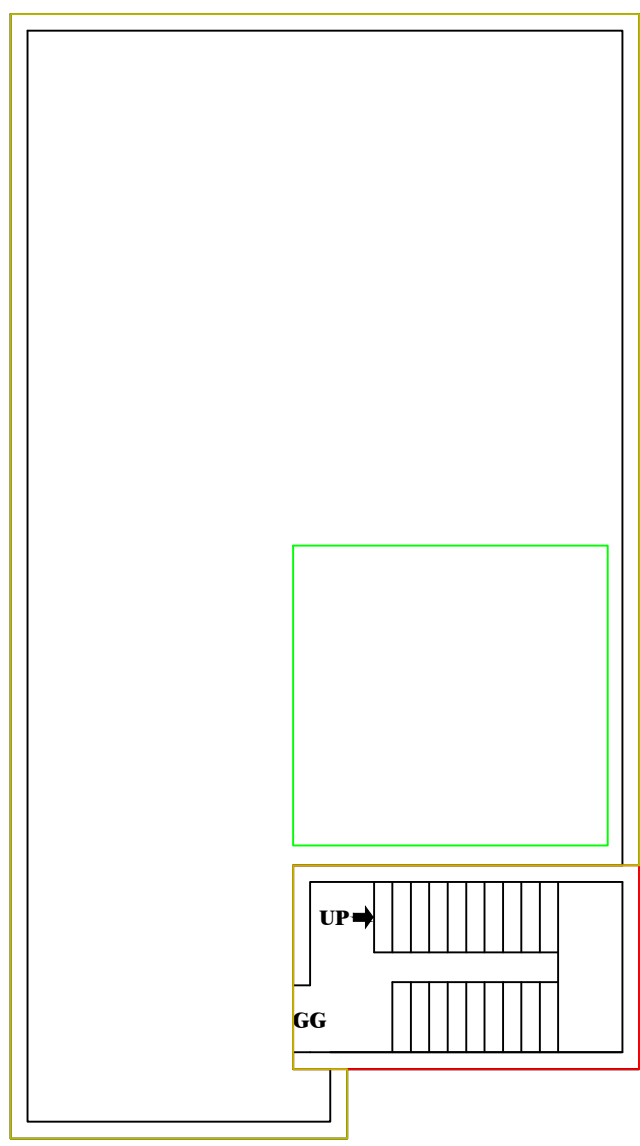

TERRACE FLOOR PLAN

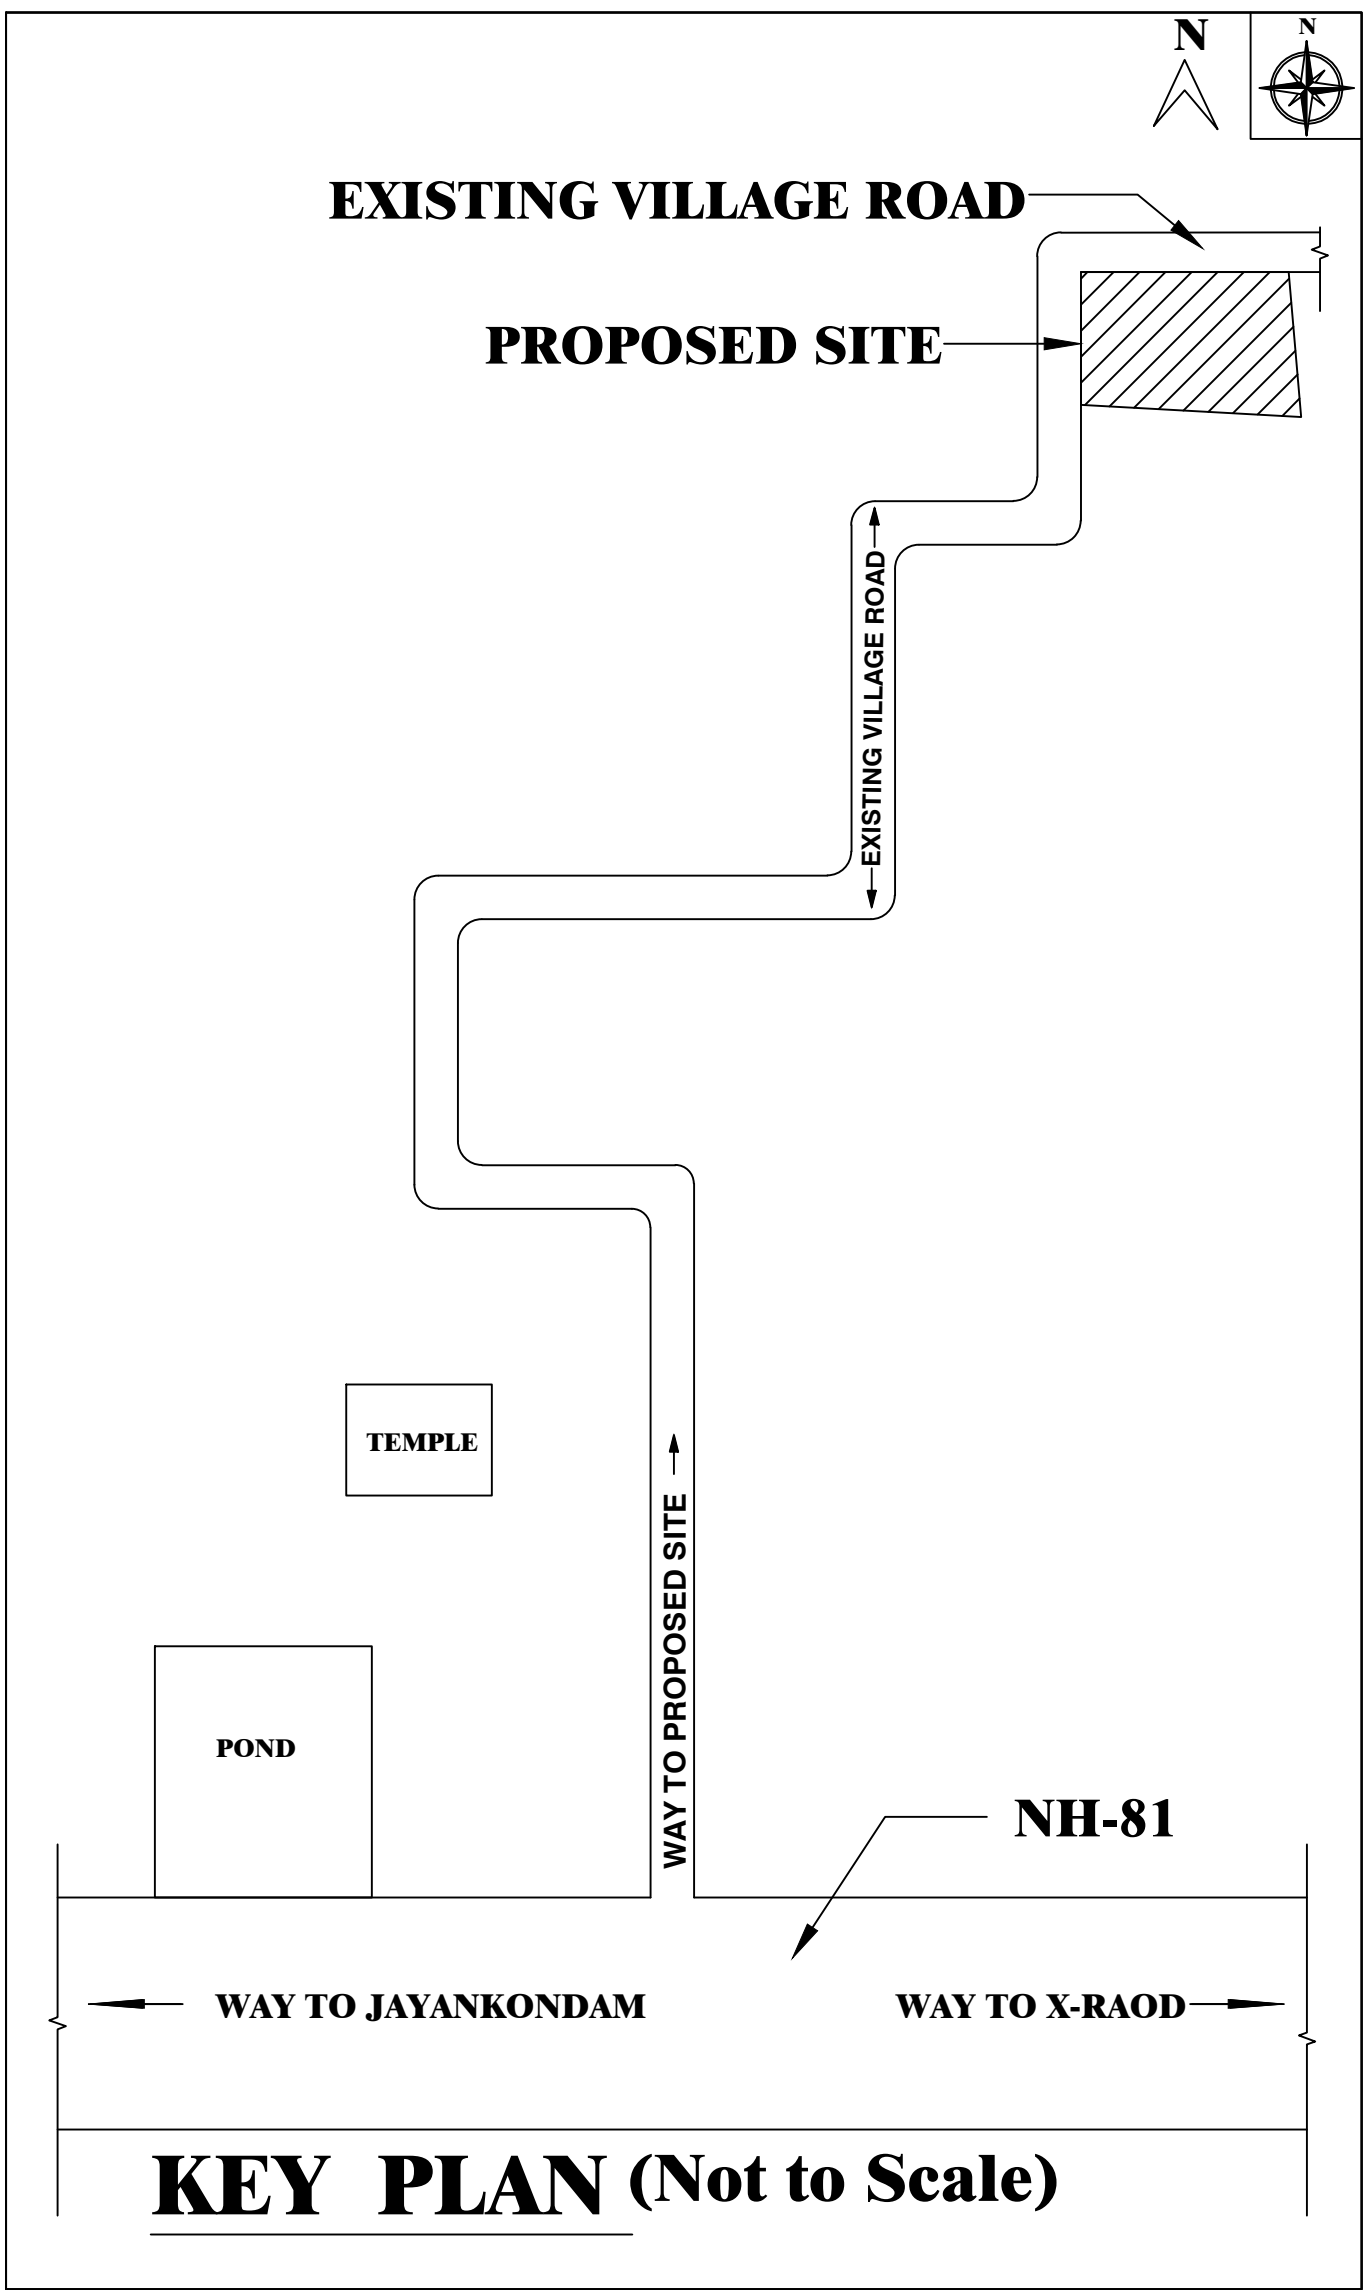

KEY PLAN (Not to Scale)

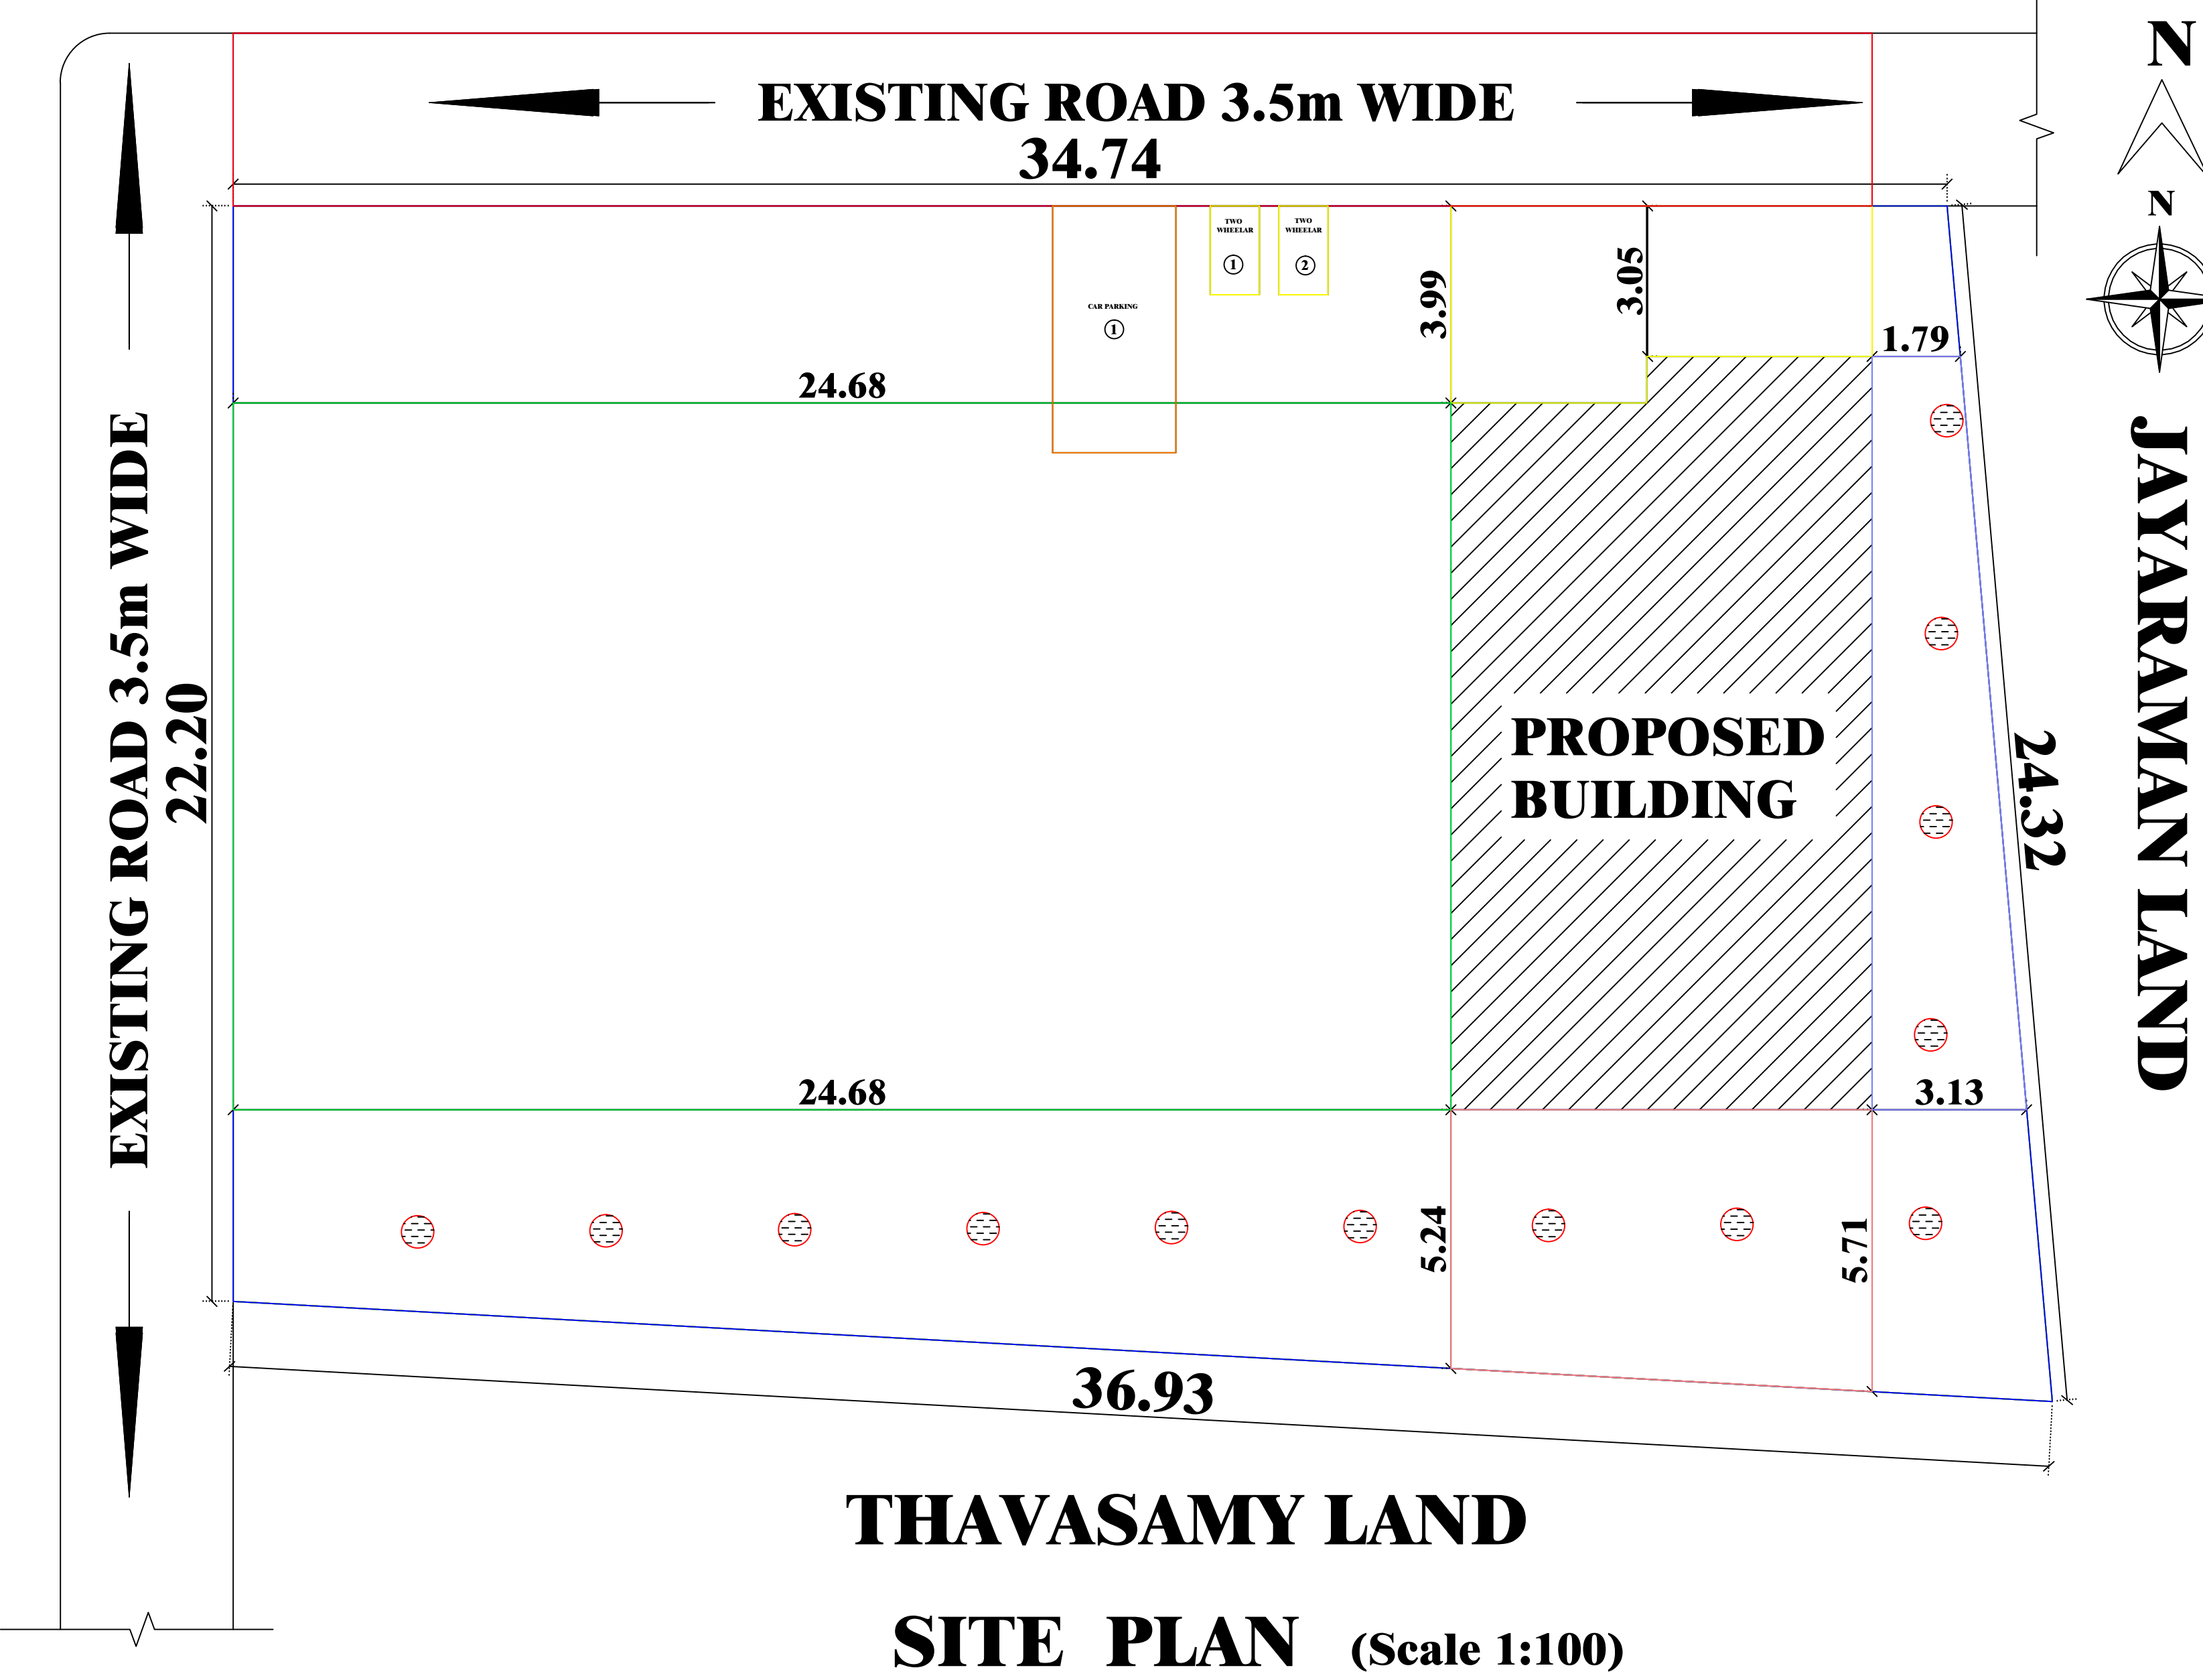

SITE PLAN (Scale 1:100)

SCHEDULE OF JOINERIES:		
TYPE	REFERENCE	SIZE IN METER
MD	MAIN DOOR	1.22 x 2.13
D	FLUSH DOOR	0.91 x 2.13
DI	FLUSH DOOR	0.76 x 2.13
O	OPEN	1.45 x 2.13
W1	WINDOW	1.52 x 1.52
W1	WINDOW	1.22 x 1.52
KW	KITCHEN WINDOW	1.52 x 0.91
KW1	KITCHEN WINDOW	0.91 x 0.91
V	VENTILATOR	0.91 x 0.76

AREA DETAILS		
DESCRIPTION		SQ.M
PLOT AREA (as per Document)		830.00
PLOT AREA (as per Patta)		830.00
PLOT AREA (as per FMB)		830.00
SUPER IMPOSED PLOT AREA		830.00
PROPOSED BUILDING PLINTH AREA		
DESCRIPTION	F.S.I AREA (in SQ.M)	NON F.S.I AREA (in SQ.M)
GROUND FLOOR AREA	126.56	-
HEAD ROOM AREA	-	13.02
TOTAL AREA	126.56	13.02
OPEN SPACE AREA	703.44	
PLOT COVERAGE	= 126.56 830.00	X 100 = 15.25%
F.S.I	= 126.56 830.00	= 0.16<2.0

ALL DIMENSIONS ARE IN METER
PARKING
1.TWO WHEELER PARKING SPACE 2 NOS PROVIDED.

OWNER:-

ENGINEER:-

Er. R. ANBARASAN, D.C.E.,
Consulting Civil Engineer & Contractor,
Reg. No. 091/LS/2019/00014.
SAKTHI CONSTRUCTION,
Bus Stand Road, V M Complex,
Jayankondam - 621 802.
Cell: 9965095476, 9843759107.

