


PLAN SHOWING THE PROPOSED GROUND FLOOR R.C.C ROOF RESIDENTIAL BUILDING IN SF NO. 105/17,
AMBALAVARKATTALAI VILLAGE AND AMMBAPPUR PANCHAYAT, T.PALUR PANCHAYAT UNION,
UDAYARPALAYAM (TK), ARIYALUR (DT).

OWNER:- Mrs. PALANIYAMMAL, W/O, Kaman.


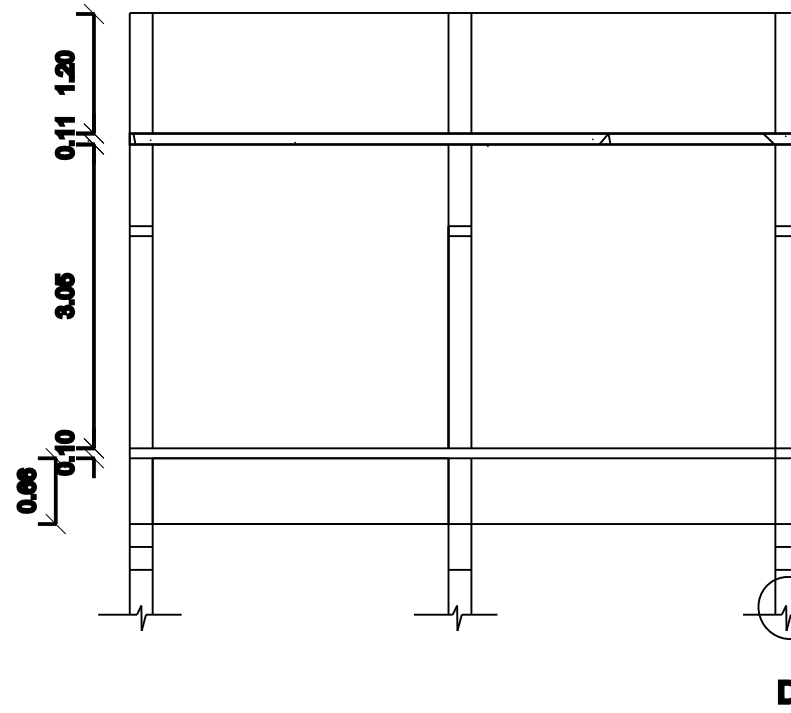


SECTION 'AA'

PARAPET WALL
R.C.C ROOF SLAB 1:2:4
LINTEL BEAM
BRICK WORK IN CM 1:8
P.C.C IN CM 1:4:8
SAND FILLING
R.C.C PLINTH BEAM IN CM 1:2:4

DETAILS A


Existing Road 5.01m Wide

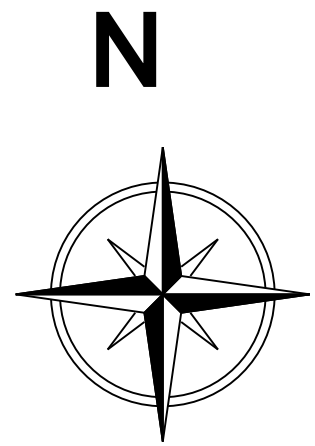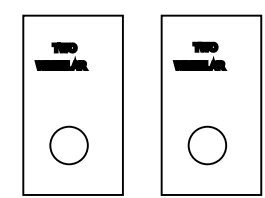


PROPOSED SITE

6.71

9.40

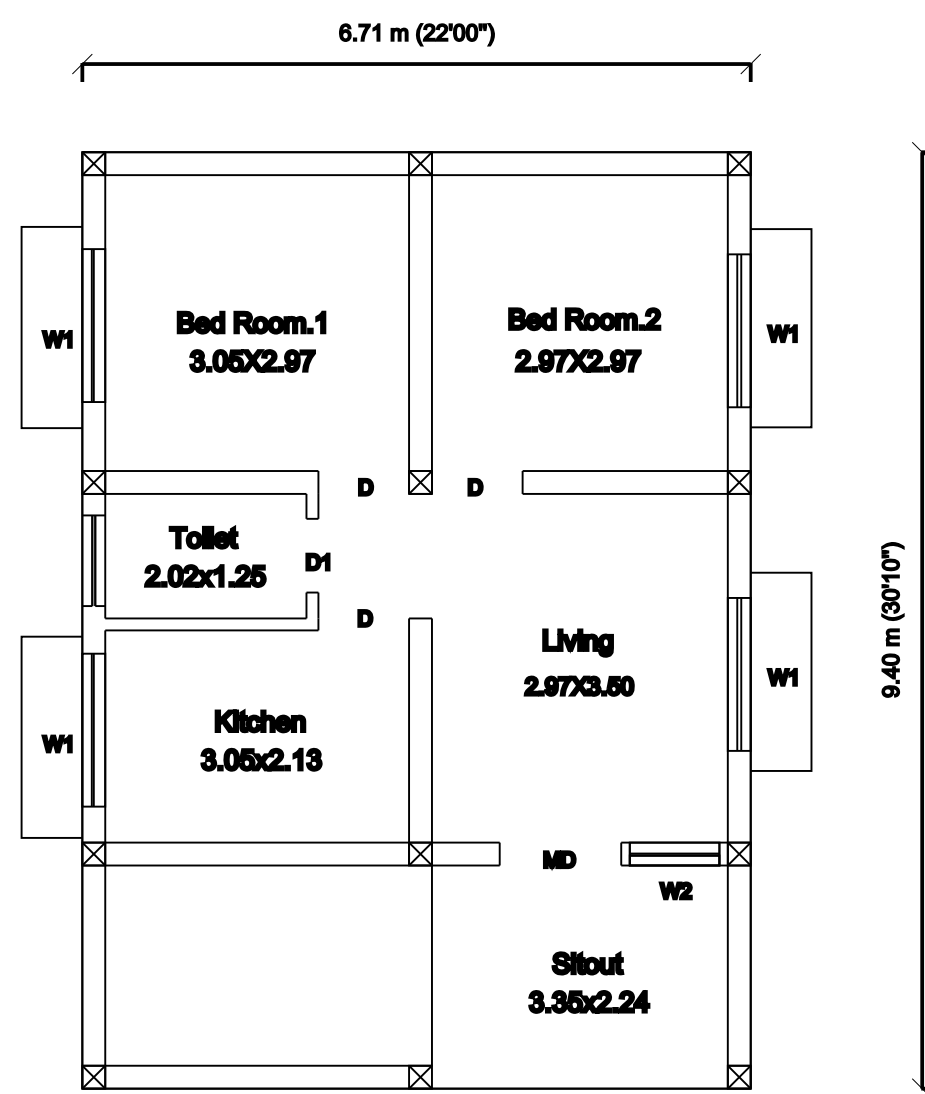


GROUND FLOOR PLAN

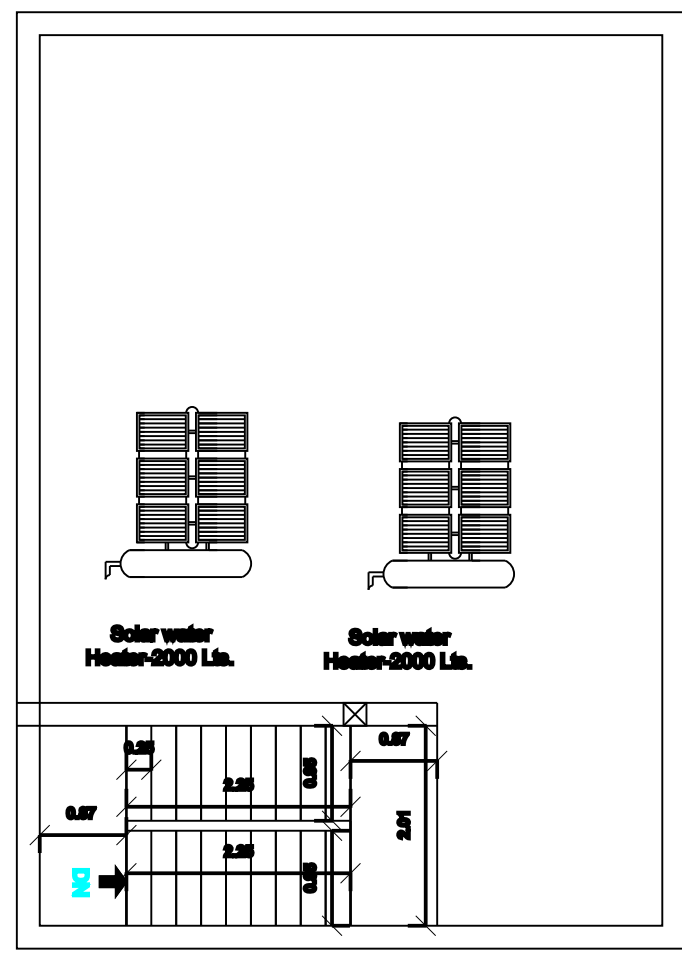


TERRACE FLOOR PLAN

site plan


(Scale 1: 100)

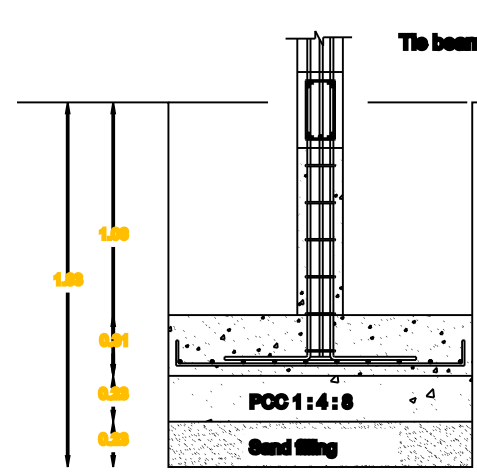


COLOUMN FOUNDATION DETAILS - A

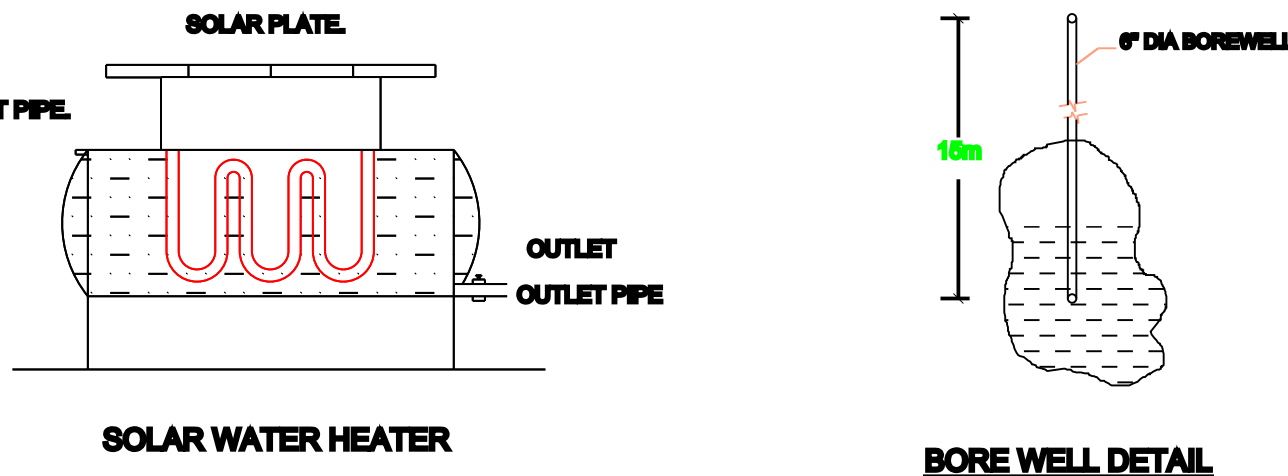


SOLAR WATER HEATER

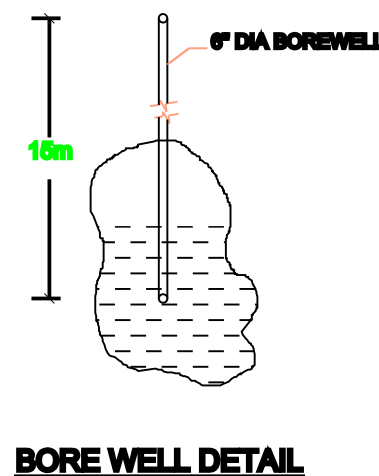


BORE WELL DETAIL

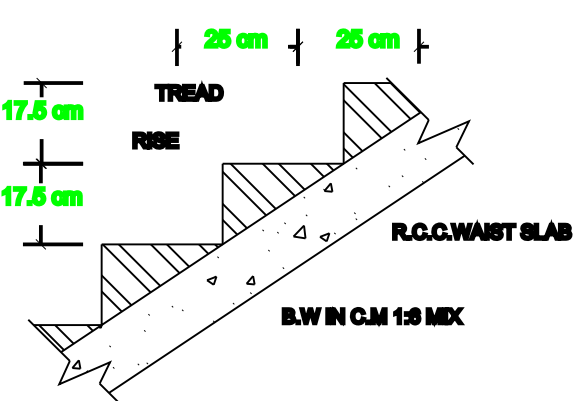


SECTION OF STAIRCASE

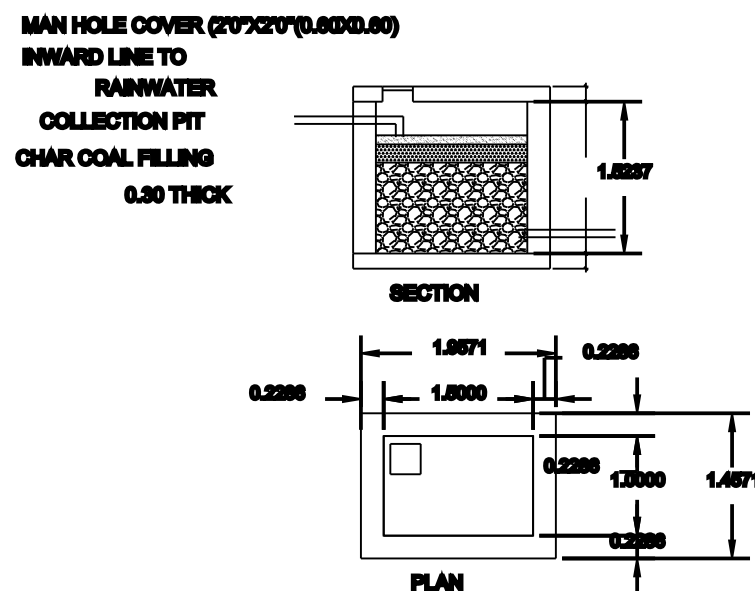

DETAILS OF COLLECTION RAMP FOR RAIN WATER HARVESTING OF ROOF TOP RAIN WATER

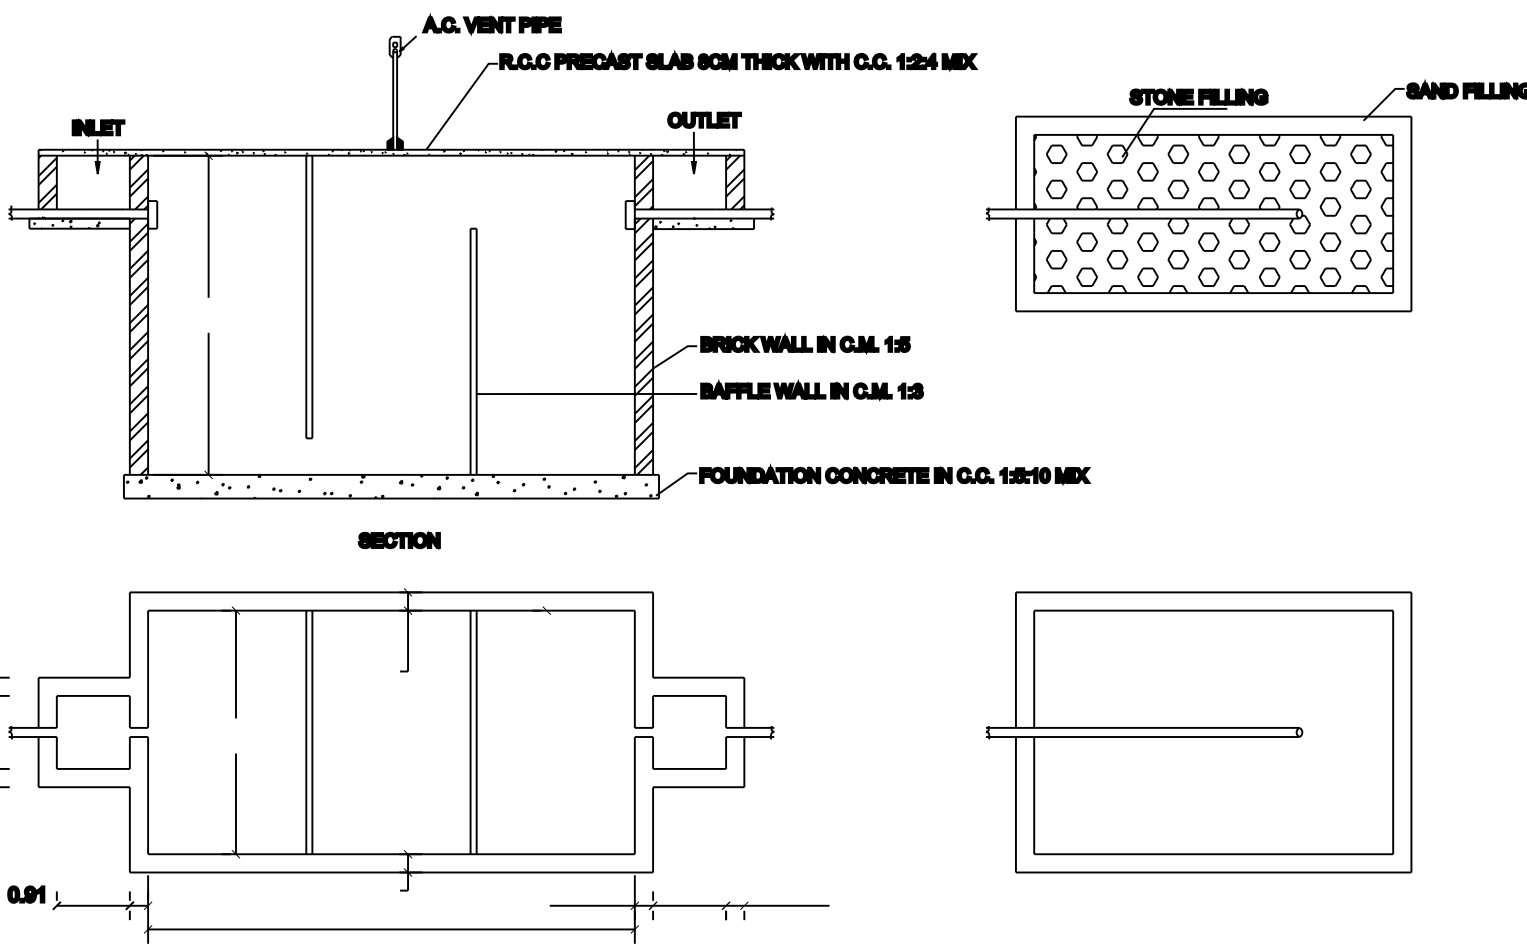

PLAN & SECTION OF SEPTIC TANK & DISPERSION TRENCH

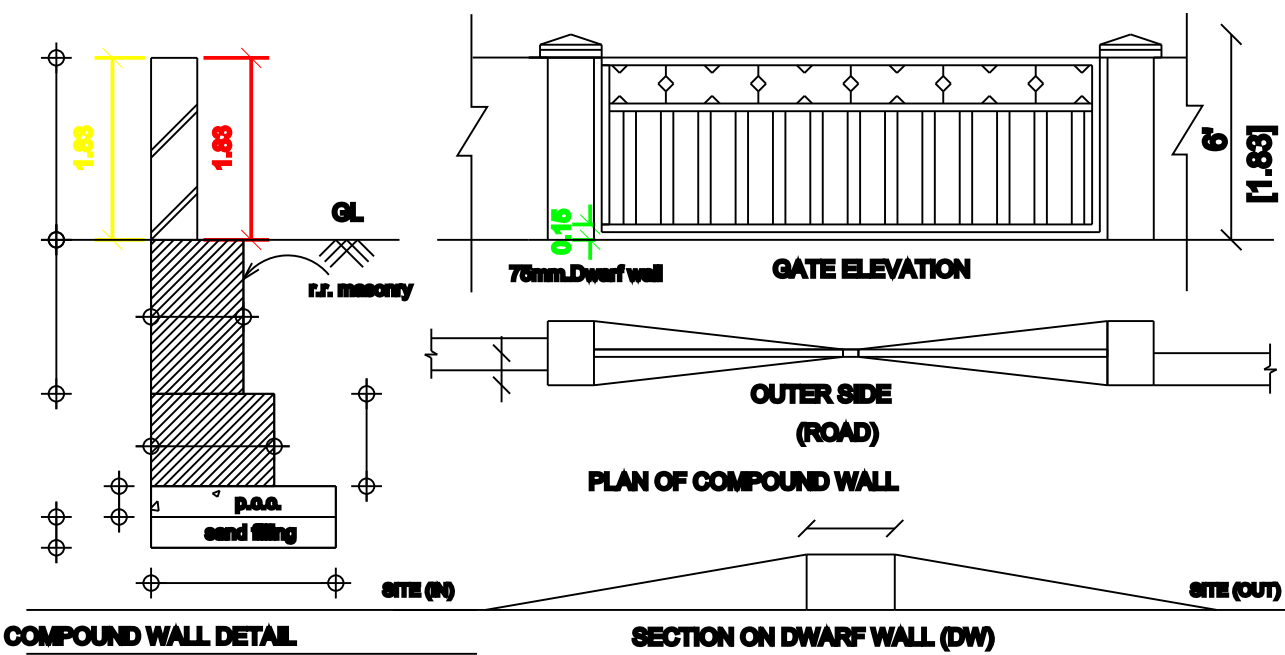

COMPOUND WALL DETAIL

SECTION ON DWARP WALL (DW)

ARIYALUR TO MUTHUVANCHERI ROAD

SRIVAN TEMPLE

MARIYAMMAN TEMPLE

AMBALAVARKATTALAI - ELAKURUCHI ROAD

STREET ROAD



KEY PLAN

(Scale 1: 400)

SCHEDULE OF JOINERIES:

TYPE	REFERENCE	SIZE IN METER
MD	MAIN DOOR	1.22 x 2.13
D	FLUSH DOOR	0.91 x 2.13
D1	FLUSH DOOR	0.76 x 2.13
O	OPEN	1.00 x 2.13
W1	WINDOW	1.53 x 1.52
KW	KITCHEN WINDOW	1.53 x 1.22
KW1	KITCHEN WINDOW	0.91 x 1.22
V	VENTILATOR	0.91 x 0.76

AREA DETAILS

DESCRIPTION	SQ.M	
PLOT AREA (as per Document)	349.87	
PLOT AREA (as per Patta)	349.87	
PLOT AREA (as per FMB)	349.87	
SUPER IMPOSED PLOT AREA	349.87	
DESCRIPTION	F.S.I AREA (in SQ.M)	NON F.S.I AREA (in SQ.M)
PROPOSED BUILDING PLINTH AREA		
GROUND FLOOR AREA	63.07	-
HEAD ROOM AREA	-	10.41
TOTAL AREA	63.07	10.41
OPEN SPACE AREA	286.80	
PLOT COVERAGE =	63.07 / 349.87 X 100	= 18.02
F.S.I =	63.07 / 349.87	= 0.18

PARKING

- CAR PARKING SPACE 1 NOS PROVIDED.
- TWO WHEELER PARKING SPACE 2 NOS PROVIDED.

OWNER:-

ENGINEER:-