

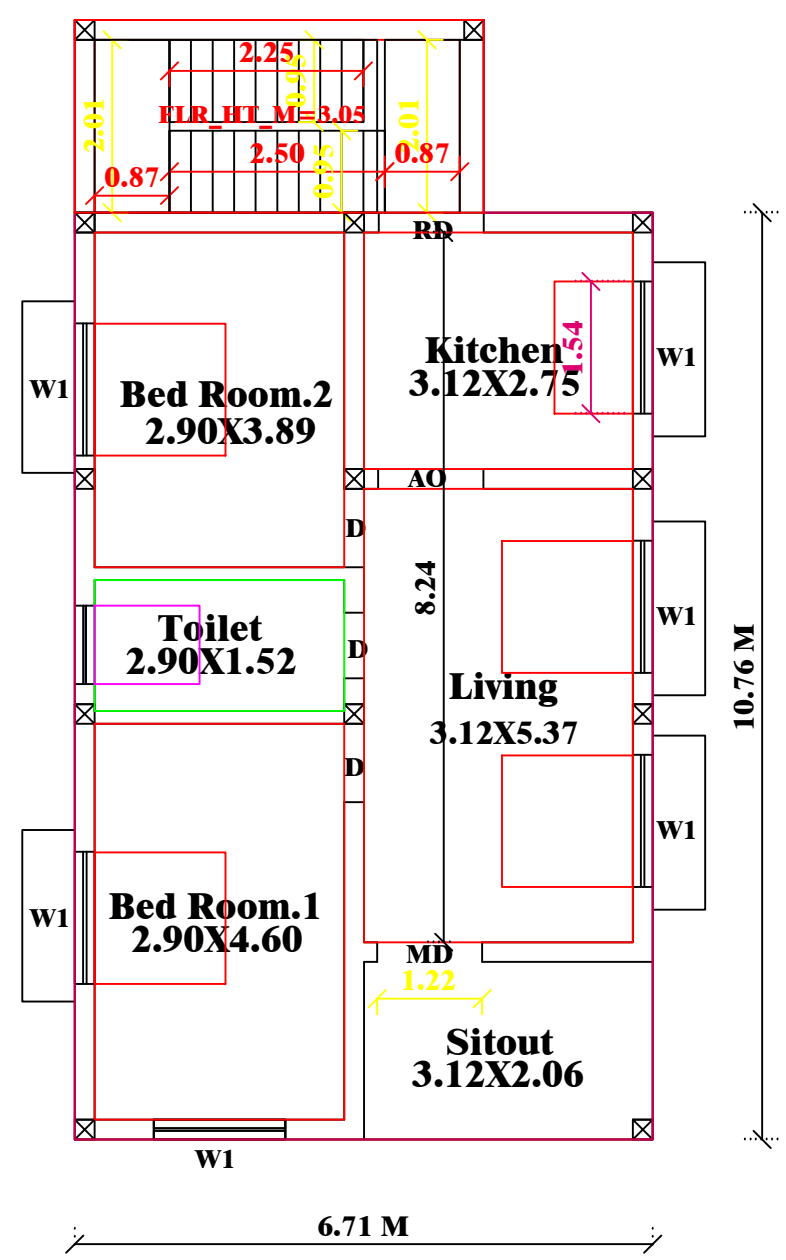
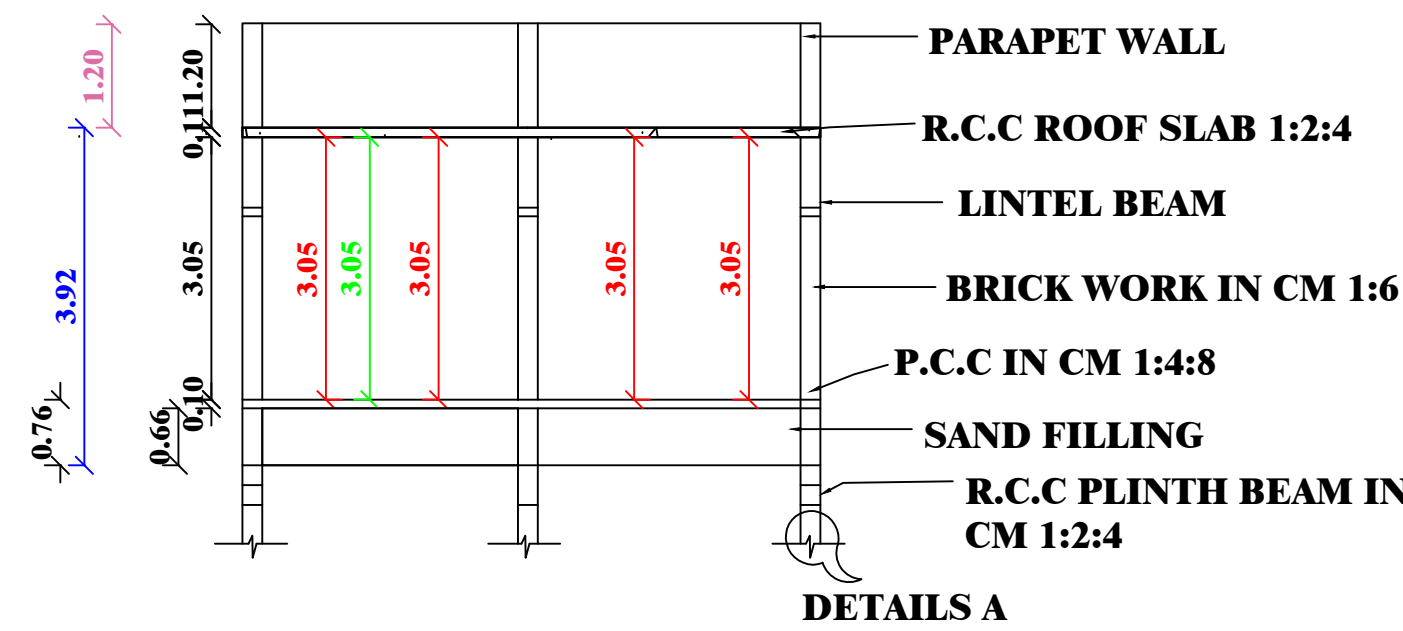


PLAN SHOWING THE PROPOSED GROUND FLOOR R.C.C ROOF RESIDENTIAL BUILDING IN,
SF NO. 67/2A2 AT GANGAIKONDACHOLAPURAM VILLAGE AND PANCHAYAT, JAYANKONDAM,
PANCHAYAT UNION, UDAYARPALAYAM (TK), ARIYALUR (DT).


OWNER:- Thiru. RAMAN, S/O, Alvar.

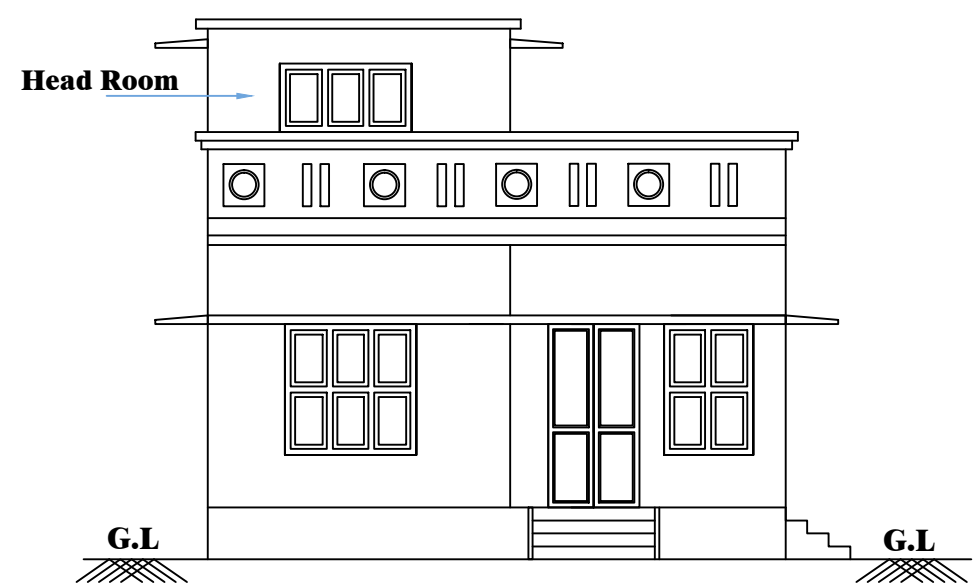


GROUND FLOOR PLAN

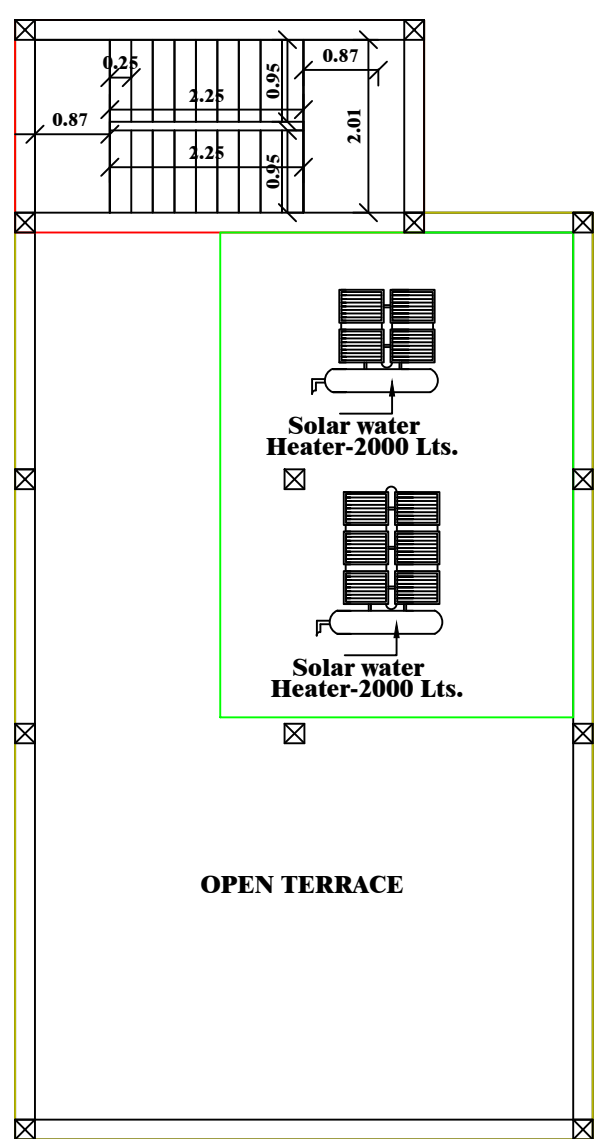


TERRACE FLOOR PLAN

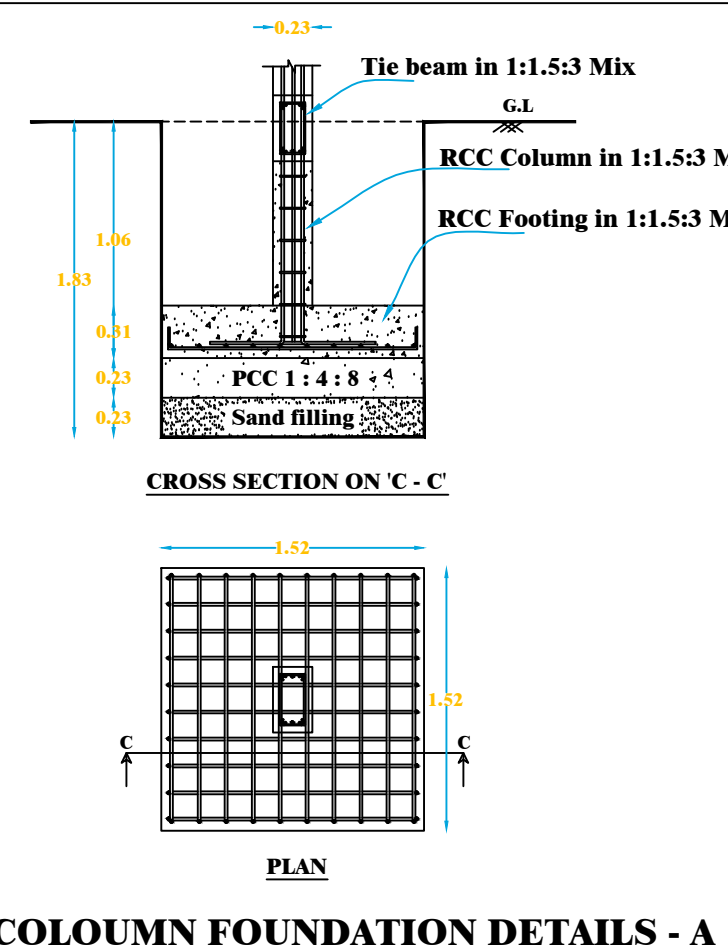


COLOUMN FOUNDATION DETAILS - A

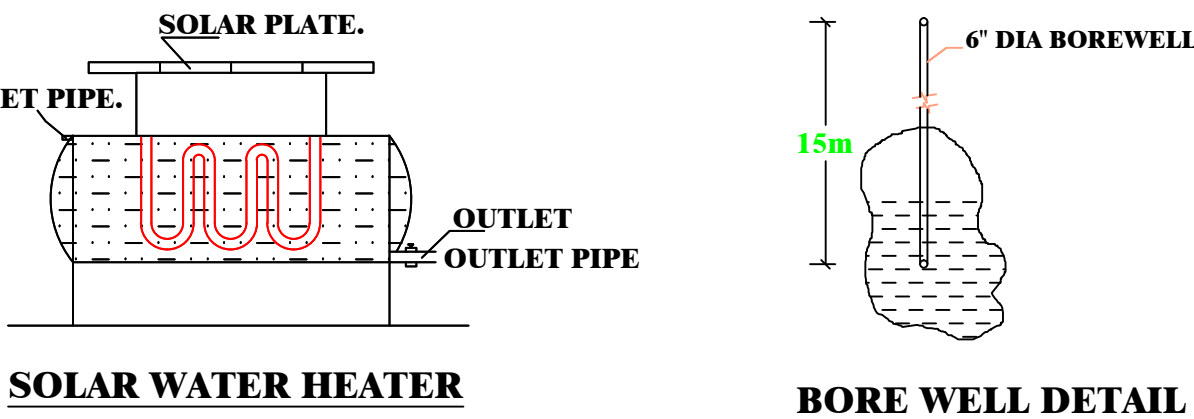


BORE WELL DETAIL

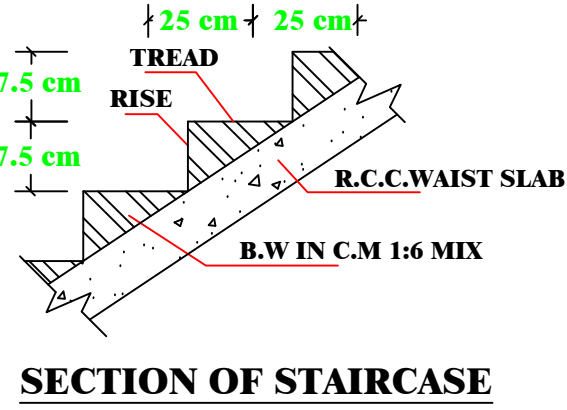


SECTION OF STAIRCASE

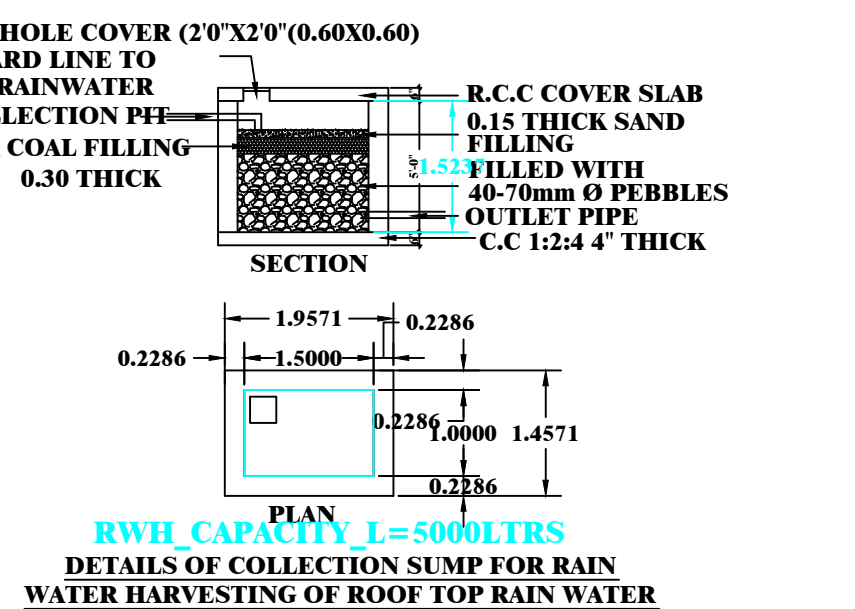


DETAILS OF COLLECTION SUMP FOR RAIN WATER HARVESTING OF ROOF TOP RAIN WATER

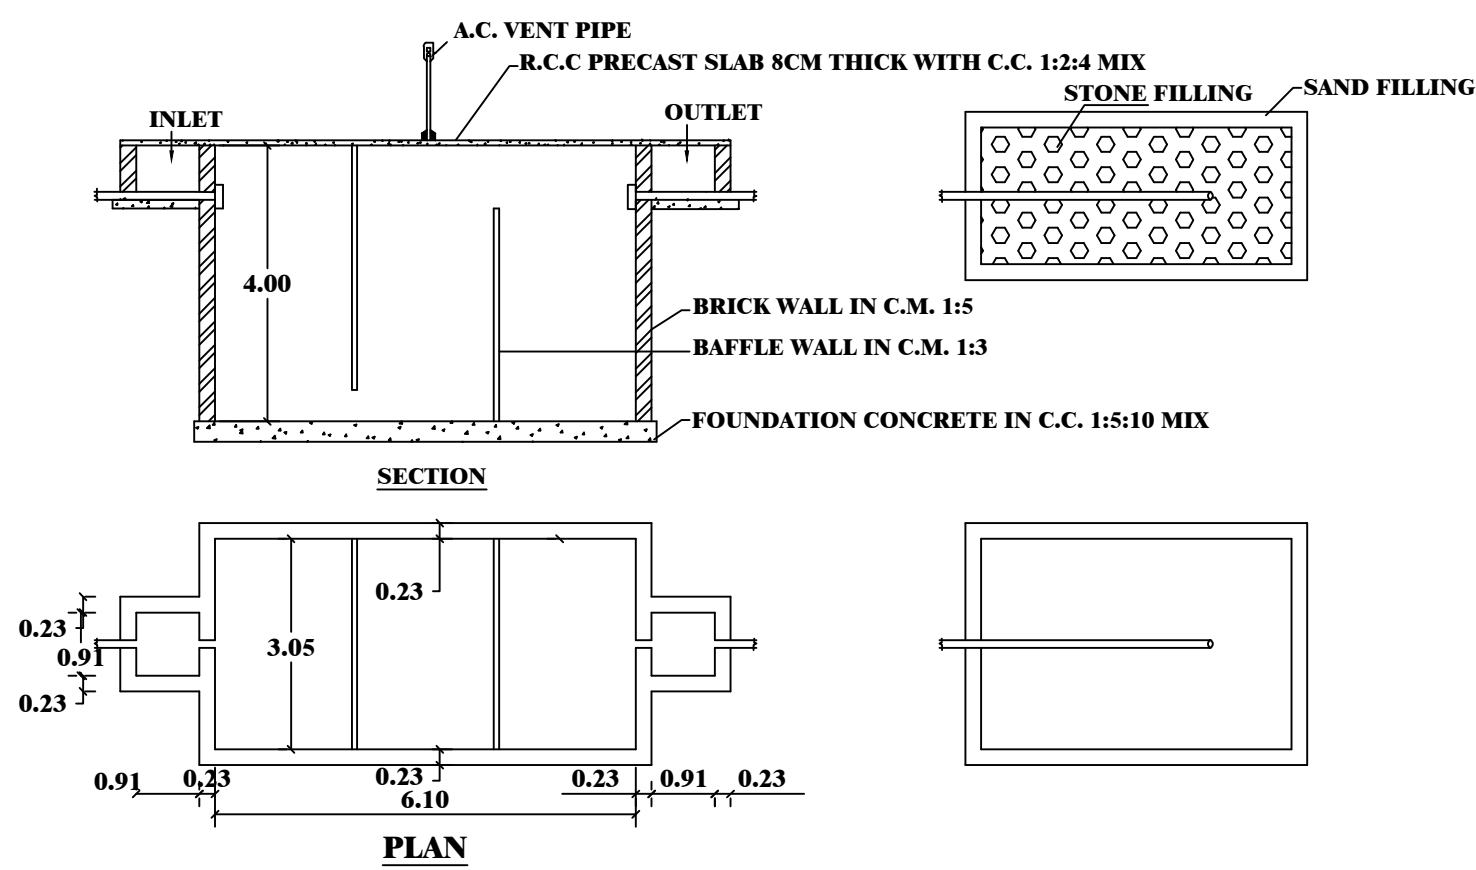


PLAN & SECTION OF SEPTIC TANK & DISPERSION TRENCH

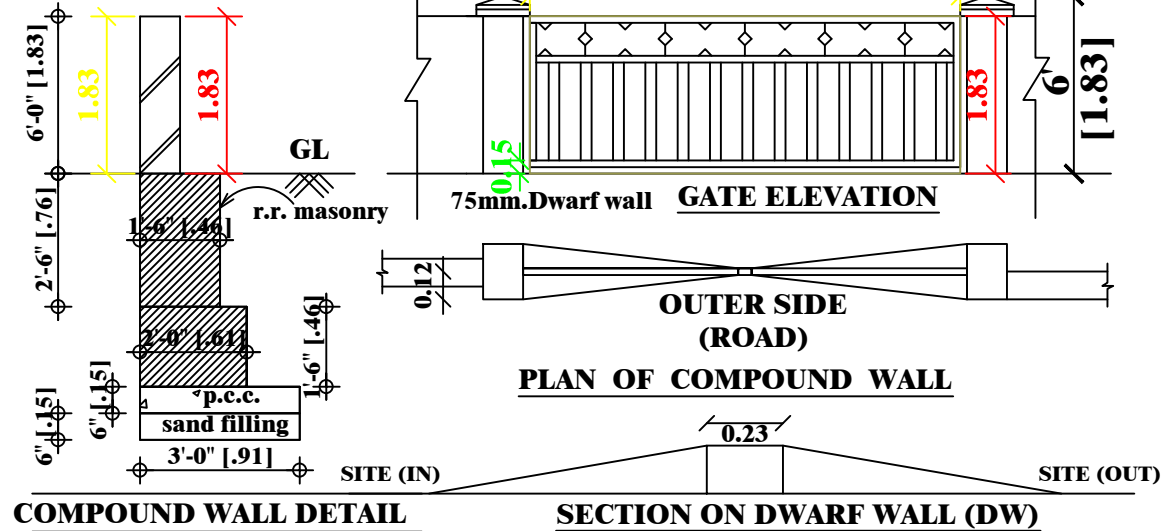

COMPOUND WALL DETAIL

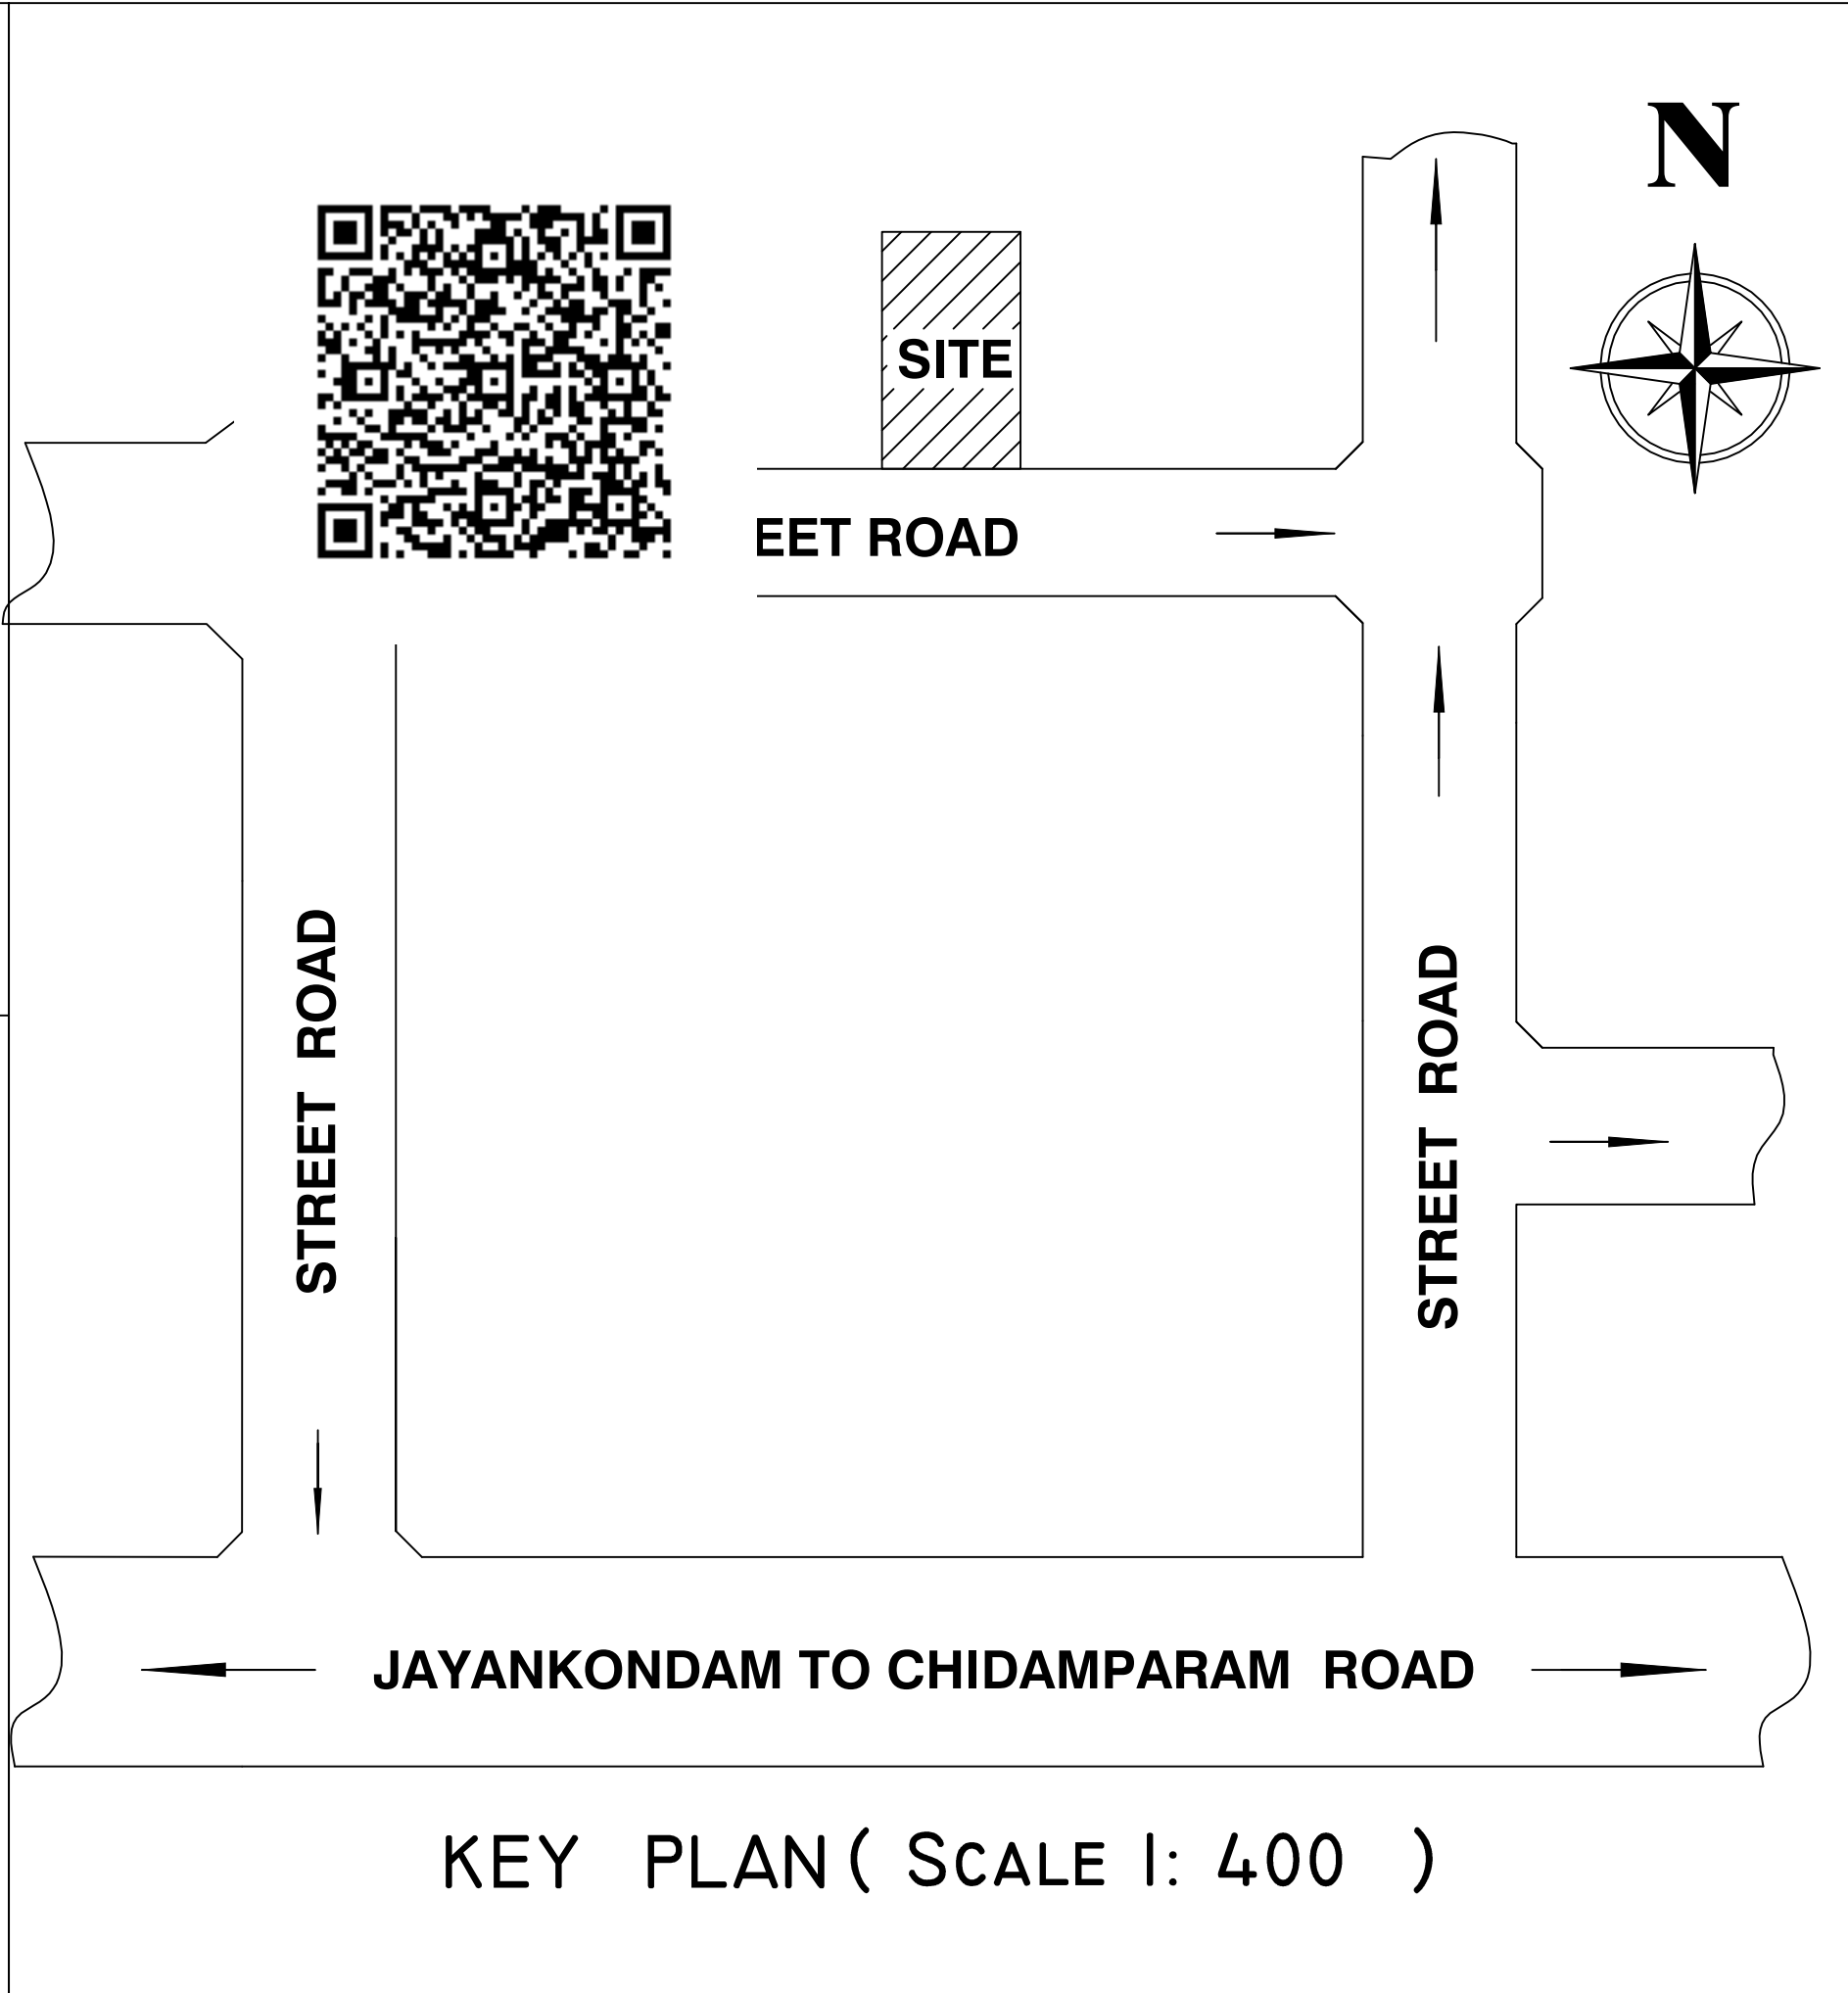

KEY PLAN (SCALE 1: 400)

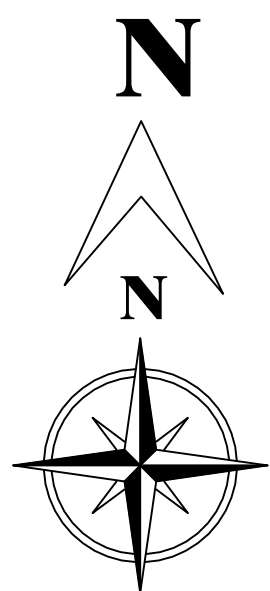

THIRUNAVUKKARASU PILLAI LAND

ARANGANATHAN PLOT

KRISHNA MOORTHY KONAR HOUSE PLOT

SCHEDULE OF JOINERIES:		
TYPE	REFERENCE	SIZE IN METER
MD	MAIN DOOR	1.22 x 2.13
D	FLUSH DOOR	0.91 x 2.13
D1	FLUSH DOOR	0.76 x 2.13
O	OPEN	1.00 x 2.13
W1	WINDOW	1.53 x 1.52
KW	KITCHEN WINDOW	1.53 x 1.22
KW1	KITCHEN WINDOW	0.91 x 1.22
V	VENTILATOR	0.91 x 0.76

AREA DETAILS		
DESCRIPTION		SQ.M
PLOT AREA (as per Document)		541.05
PLOT AREA (as per Patta)		489.44
PLOT AREA (as per FMB)		489.44
SUPER IMPOSED PLOT AREA		489.44
DESCRIPTION	F.S.I AREA (in SQ.M)	NON F.S.I AREA (in SQ.M)
PROPOSED BUILDING PLINTH AREA		
GROUND FLOOR AREA	82.84	-
HEAD ROOM AREA	-	10.98
TOTAL AREA	82.84	10.98
OPEN SPACE AREA		406.60
PLOT COVERAGE	= $\frac{82.84}{489.44} \times 100$	= 16.92
F.S.I	= $\frac{82.84}{489.44}$	= 0.16

PARKING
1. CAR PARKING SPACE 1 NOS PROVIDED.
2. TWO WHEELER PARKING SPACE 2 NOS PROVIDED.

OWNER:-

A. Remy

ENGINEER:-


Er. R. ANBARASAN, D.C.E.,
Consulting Civil Engineer & Contractor,
Reg. No: 091/LS/2019/00014,
SAKTHI CONSTRUCTION,
Bus Stand Road, V M Complex,
Jayankondam - 621 802.
Cell: 9965095476, 9843759107.

Existing Road 5.01m Wide