


PLAN SHOWING THE PROPOSED CONSTRUCTION OF A R.C.C ROOF


RESIDENTIAL BUILDING IN RS NO : 218 ,KOVIL VAZHKAI VILLAGE
12B

& PANCHAYAT,AANDIMADAM PANCHAYAT UNION, ANDIMADAM TALUK,ARIYALUR DISTRICT.


NAME OF THE OWNER: Mr.V.VASANTH S/O Mr.VELMURUGAN SCALE 1:100

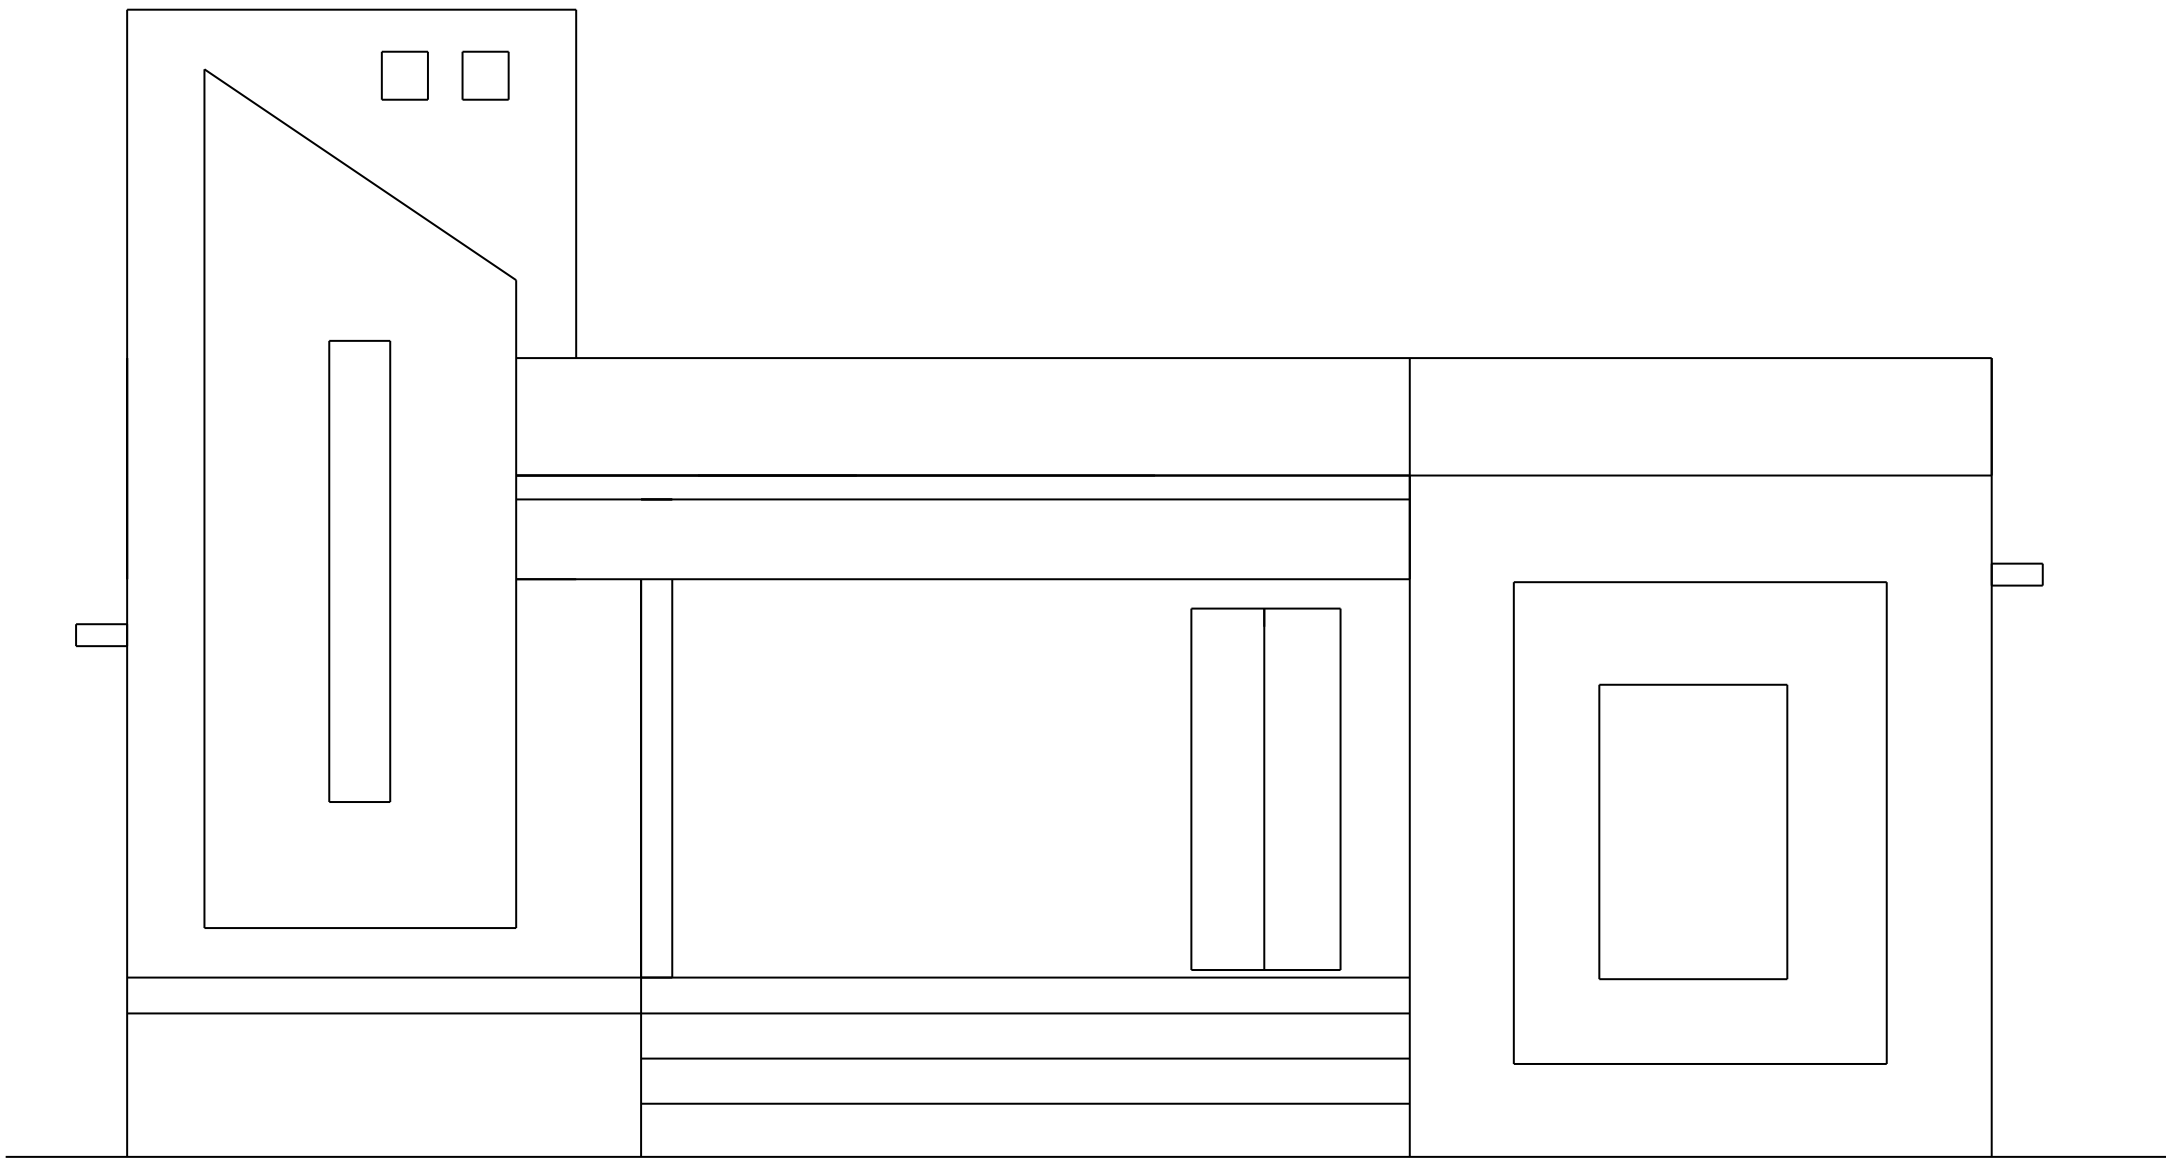

ELEVATION

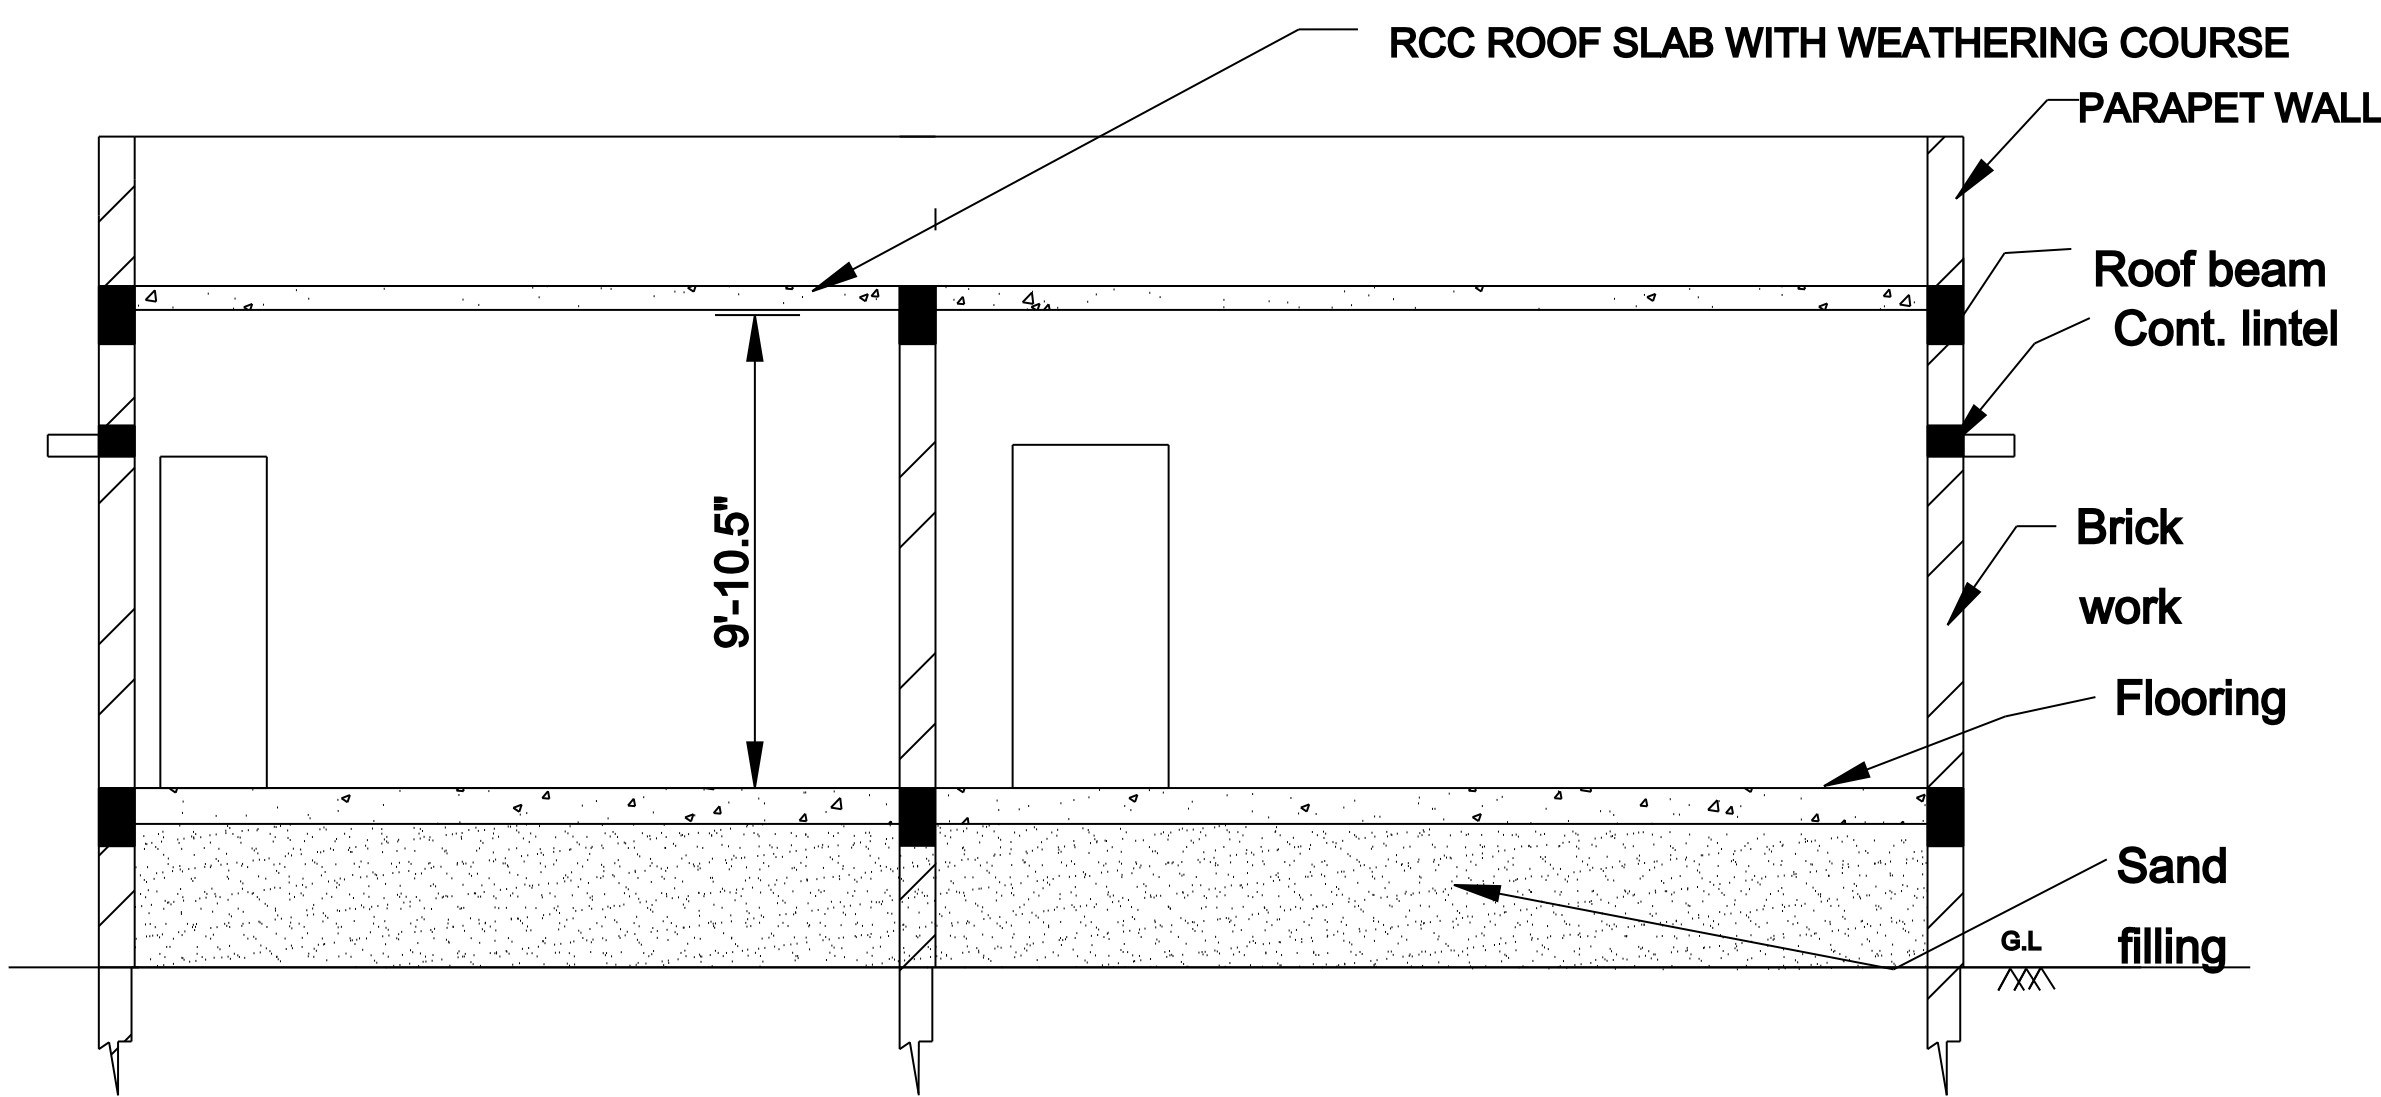

SECTION-AB

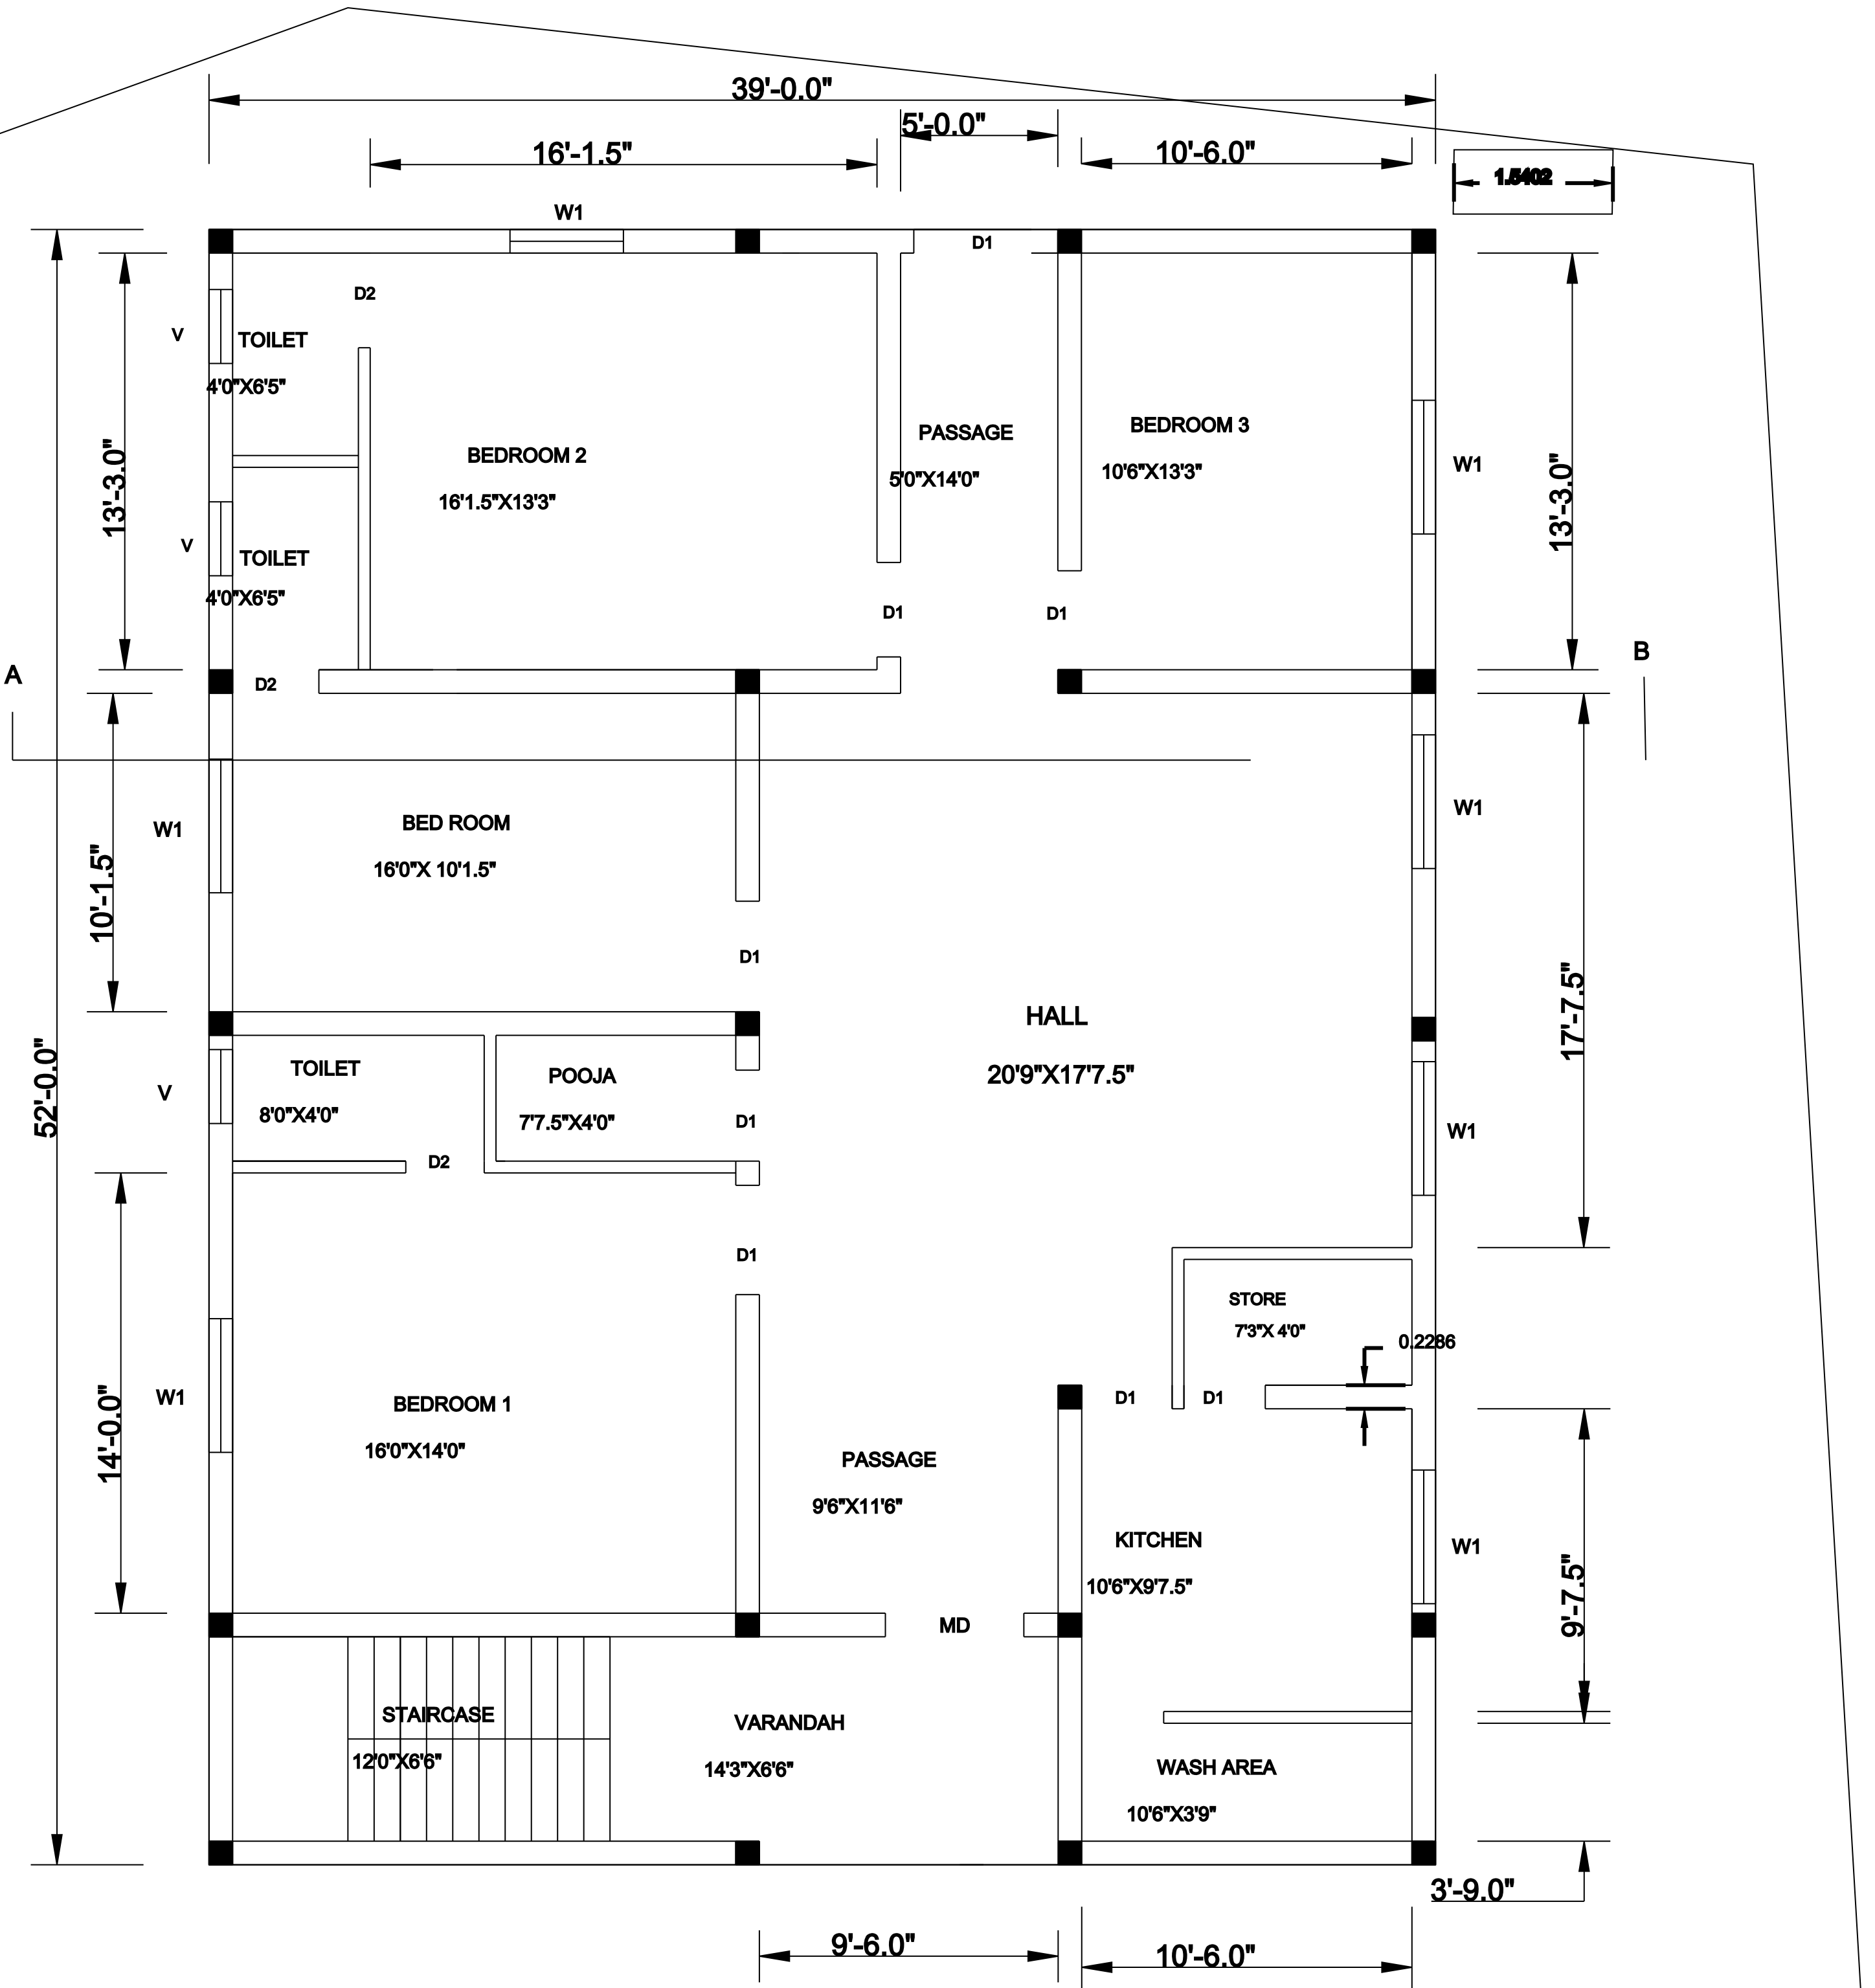


PROPOSED GROUND FLOOR PLAN(G.F)


ROAD




I PLOT

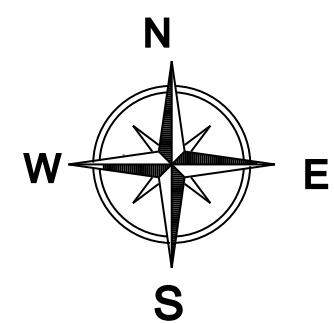


VIJAYAKUMAR PLOT

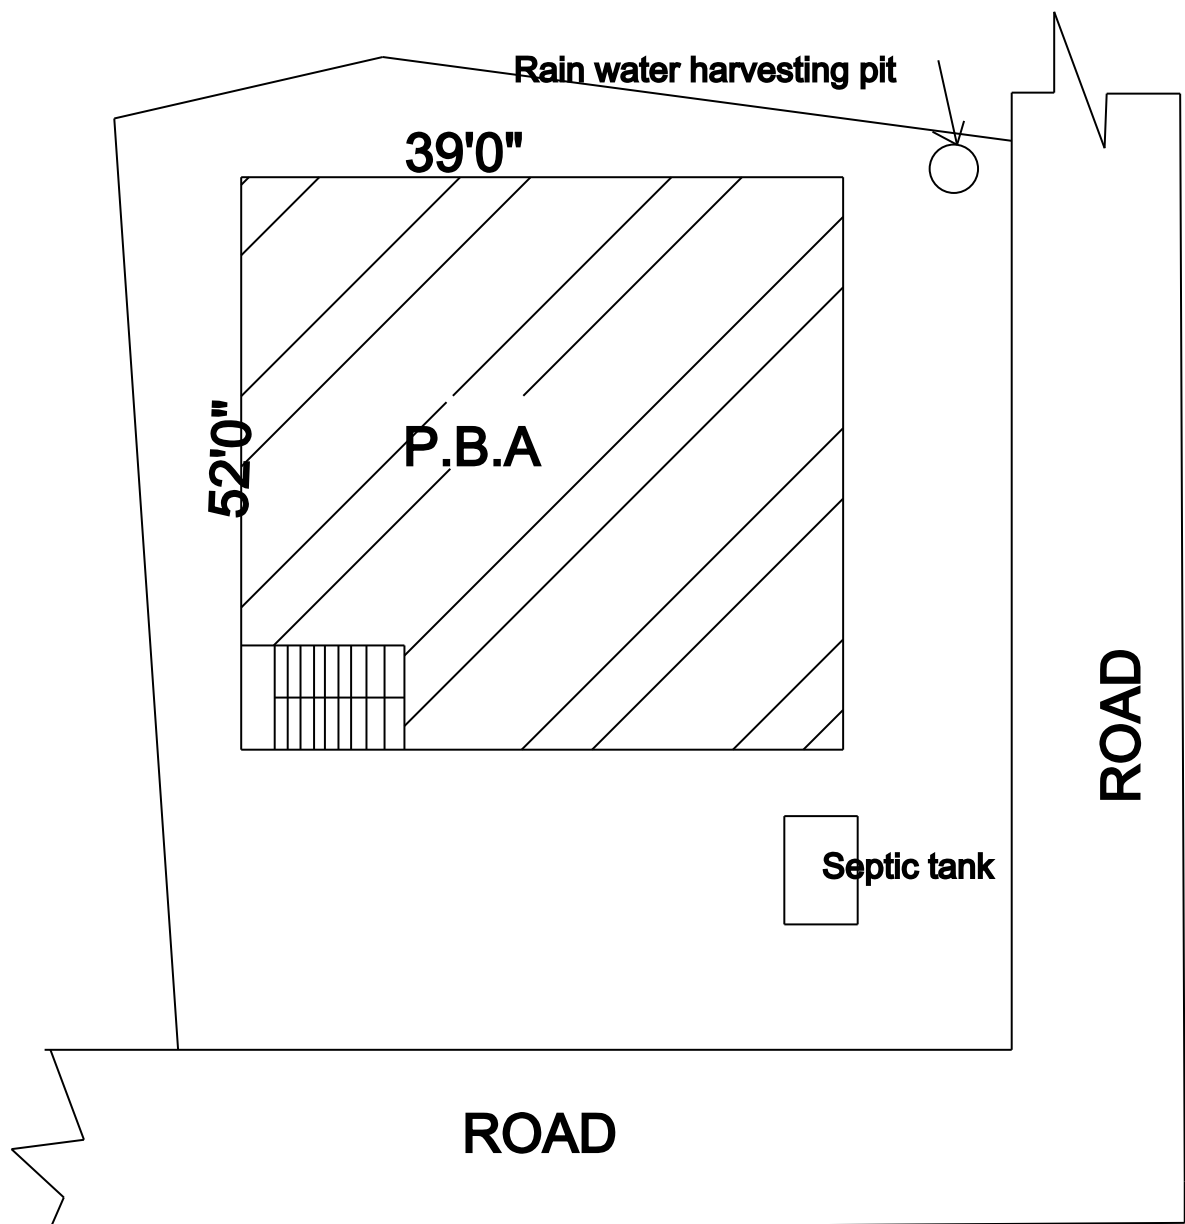


SITE PLAN(NTS)

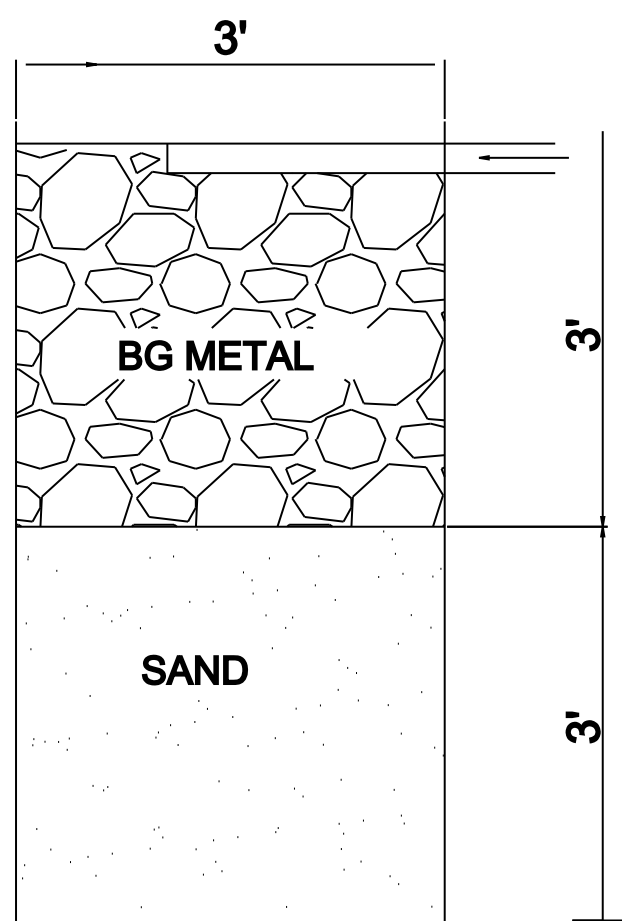


RAIN WATER

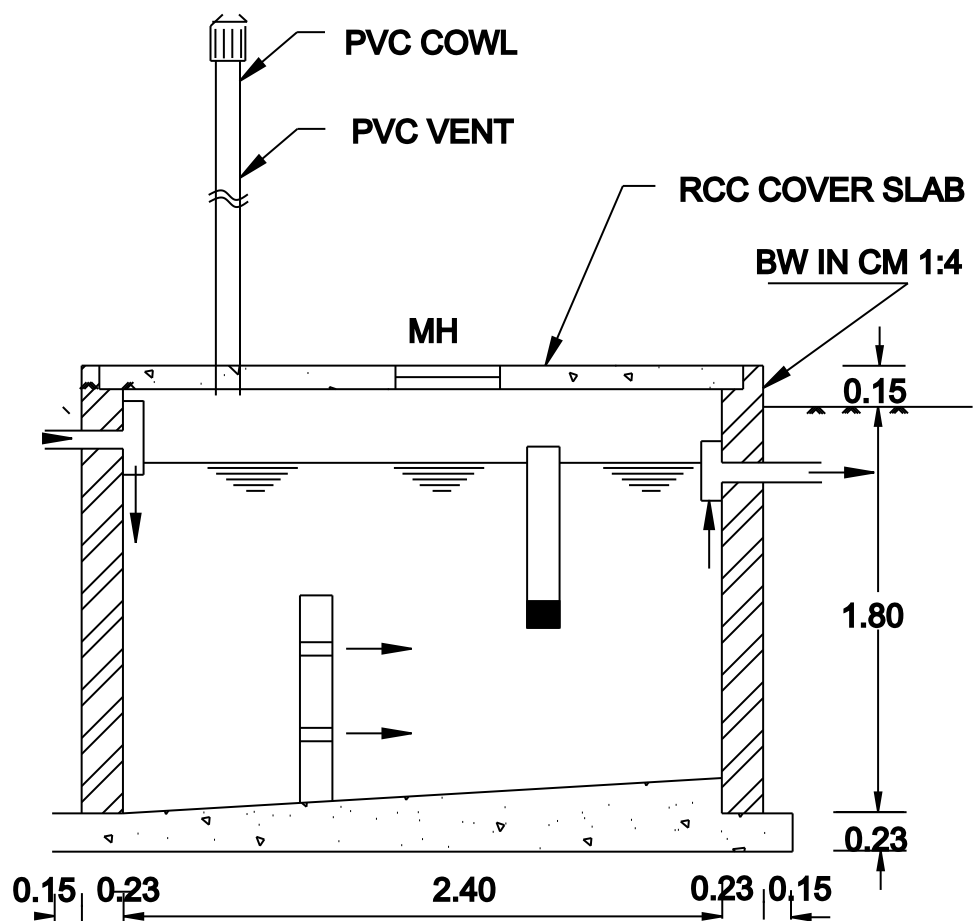

PLAN AND SECTION OF SEPTIC TANK

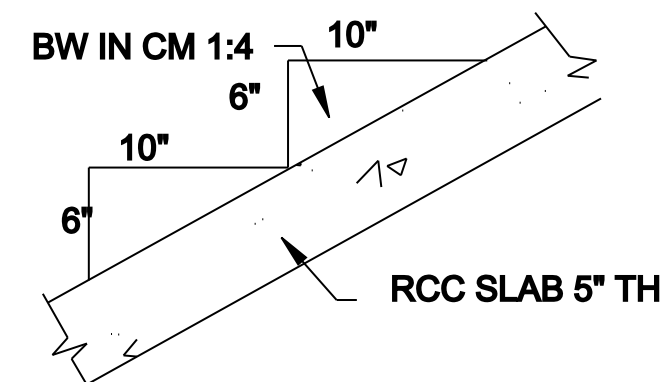

STAIR DETAIL

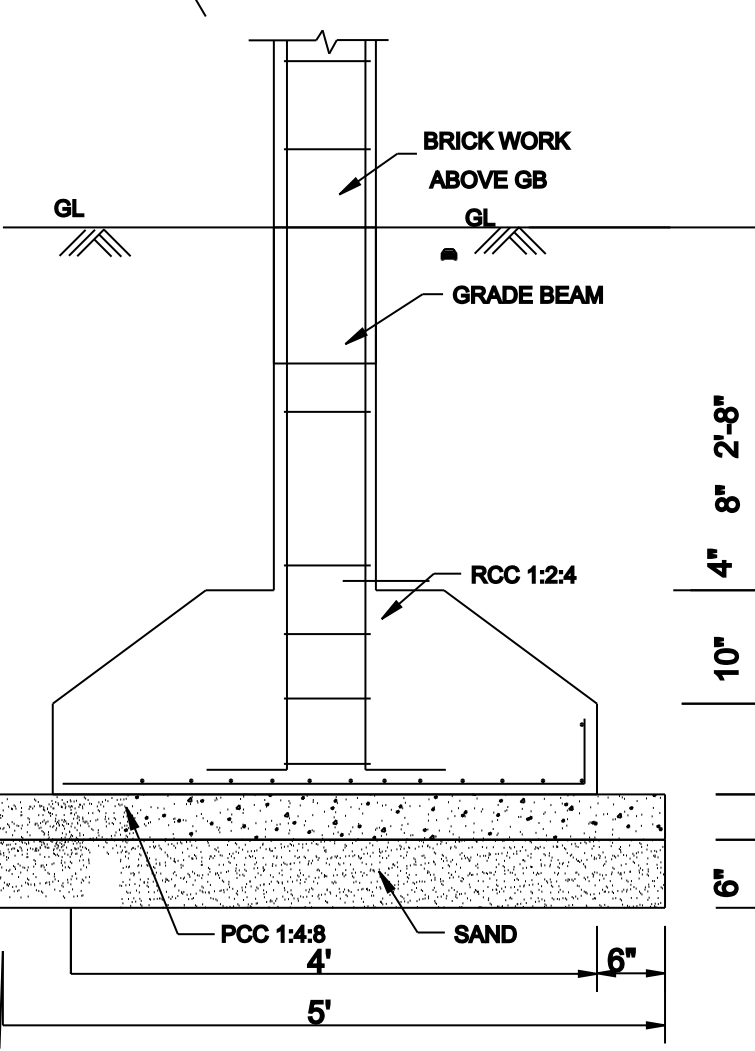

FOUNDATION DETAILS


JOINERY SCHEDULE

MD - MAIN DOOR.....	4'0"X8'0" (1.20x2.40)
D1 - DOOR.....	3'0"X7'0" (0.90X2.10)
D2 - DOOR.....	2'6"X7'0" (0.76X2.10)
W1 - GLAZED WINDOW	4'0"X4'6" (1.22X1.35)
W - GLAZED WINDOW	3'0"X4'6" (0.90X1.35)
KW- "	3'6"X3'0" (1.05X0.90)
V - GLAZED VENTILATOR.....	2'0"X1'6" (0.60X0.45)
O- OPENING.....	3'0"X7'0" (0.90X2.10)

AREA STATEMENT	SQ M	SQ FT
TOTAL AREA	405.00	4360.00
PROPOSED BUILDING G.F AREA	188.48	2028.00
OPEN SPACE	216.52	2332.00

NOTE:

PROPOSED BUILDING SHOWN AS

 

OWNERS BOUNDARY SHOWN AS



THE METRIC DIMENSIONS ARE IN FEET

SIGNATURE OF OWNER:

SIGNATURE OF ENGINEER:

SPACE FOR APPROVAL: