




PLAN SHOWING THE PROPOSED CONSTRUCTION OF A RESIDENTIAL BUILDING IN OLD S.F.NO: 232, NEW S.F.NO: 274/29, PATTA NO: 554
AT SOUTH MIDDLE STREET, VARIYANKAVAL VILLAGE AND PANCHAYAT, ANDIMADAM UNION AND TALUK, ARIYALUR DISTRICT.

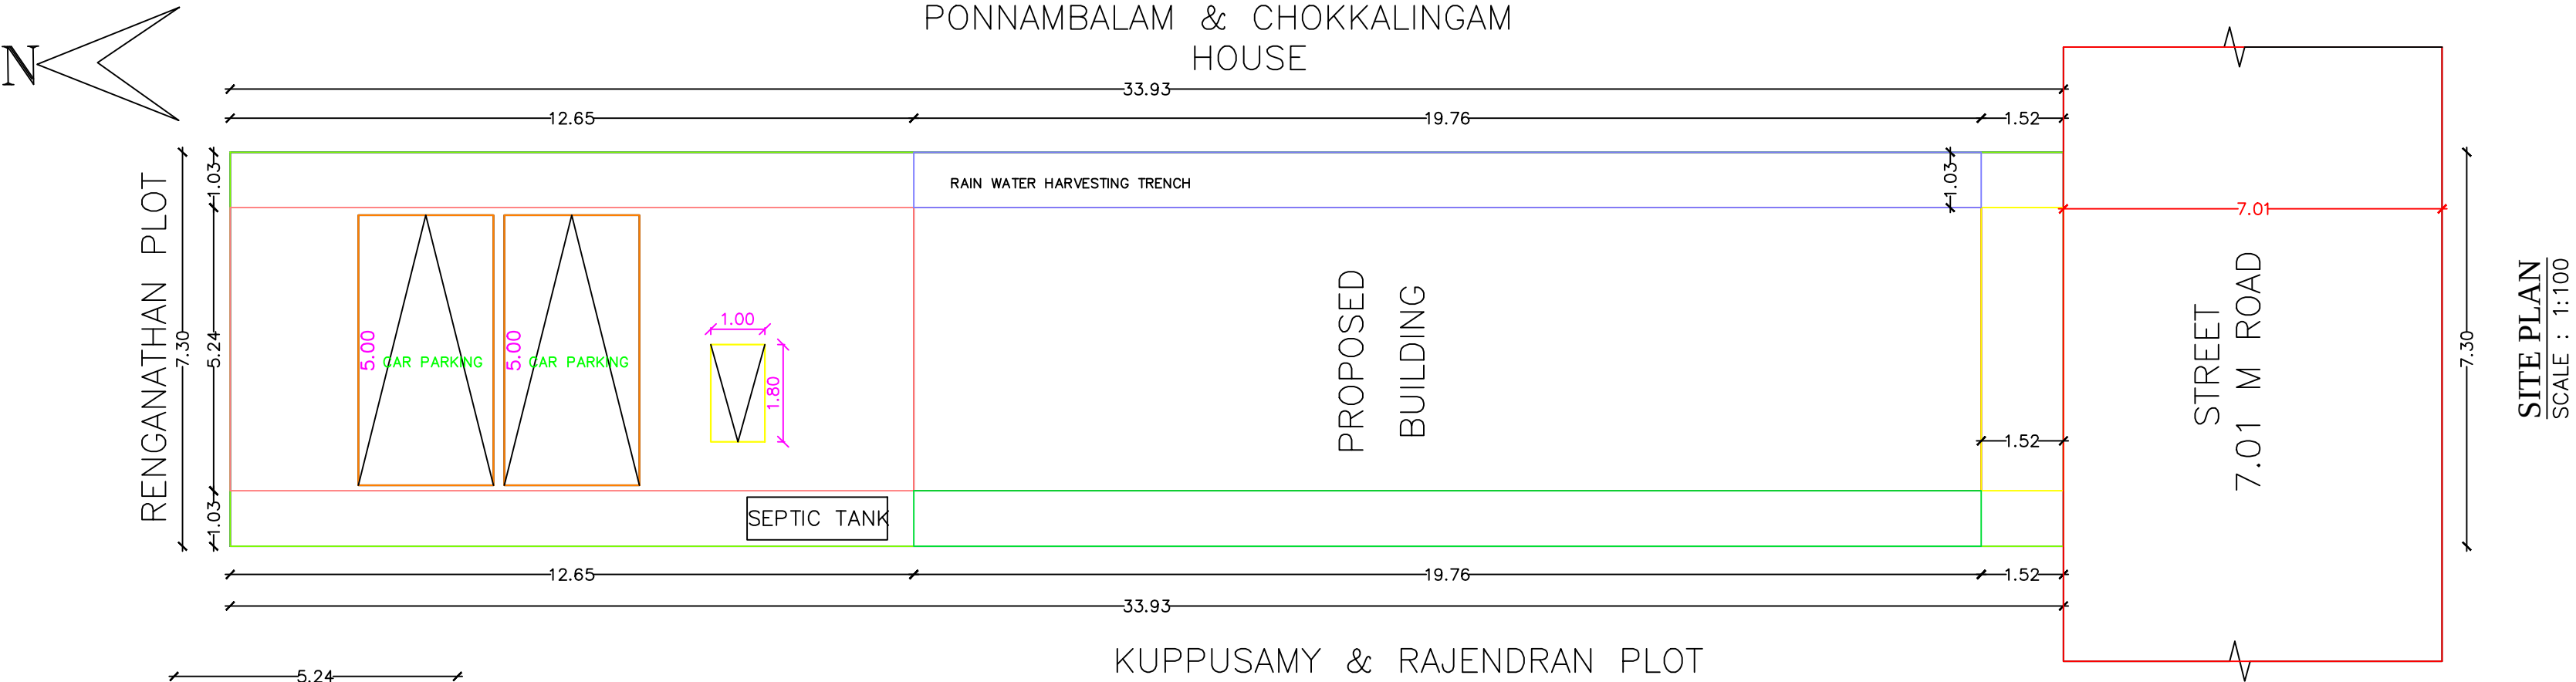


SITE PLAN
SCALE : 1:100

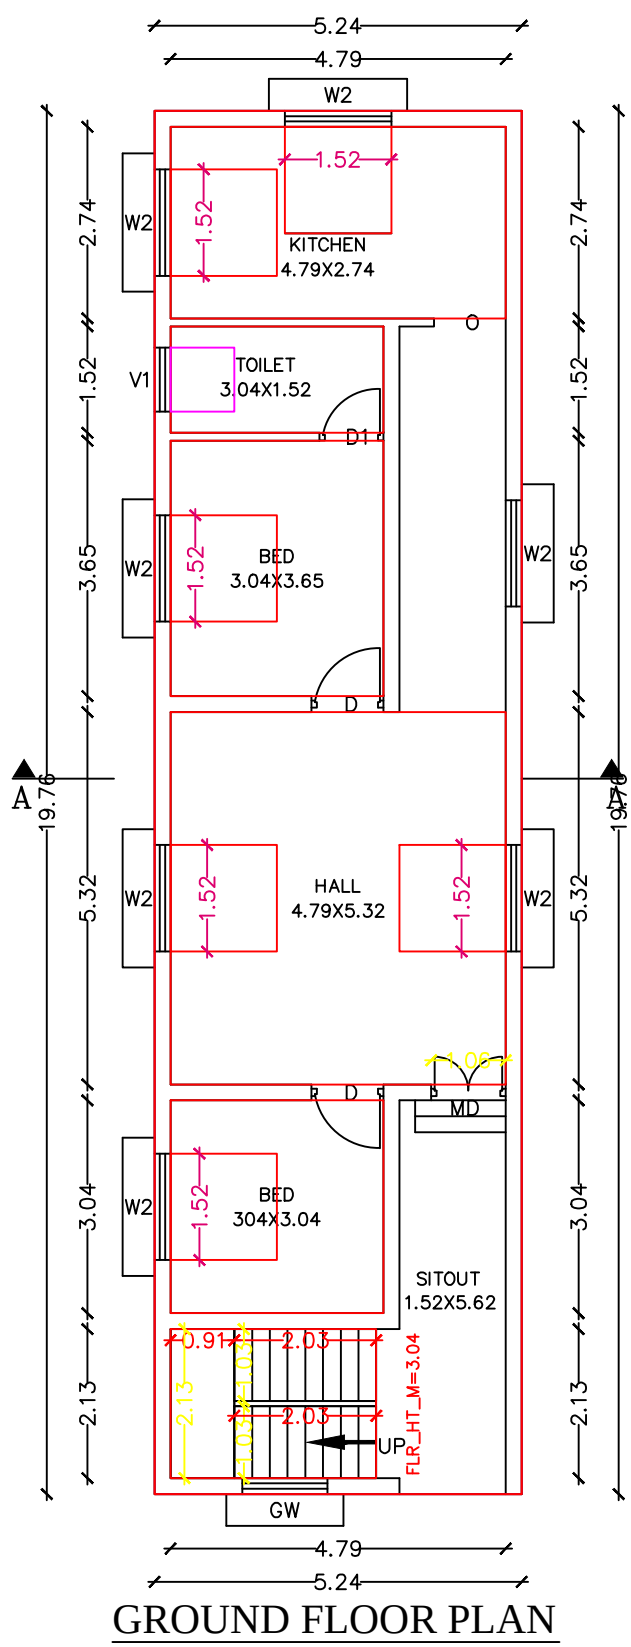



GROUND FLOOR PLAN

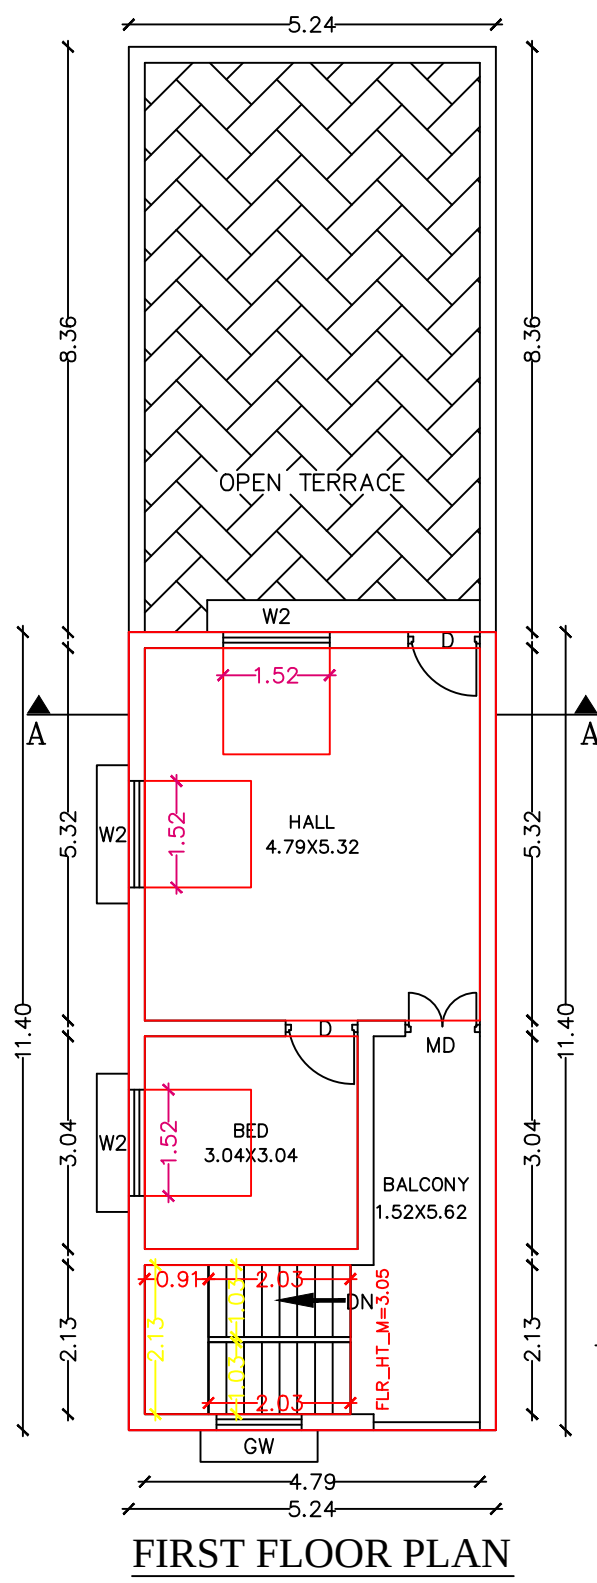


FIRST FLOOR PLAN

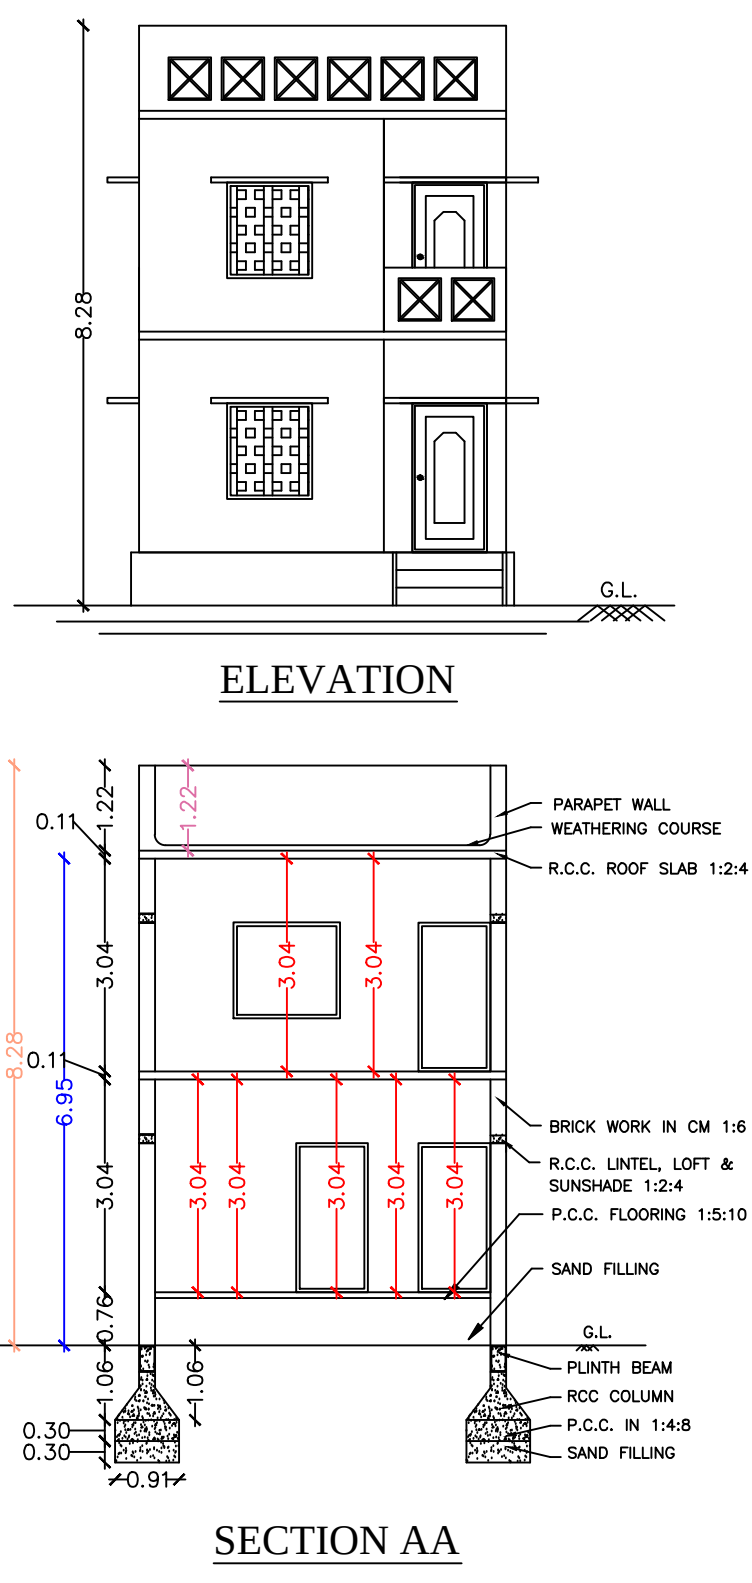


SECTION AA

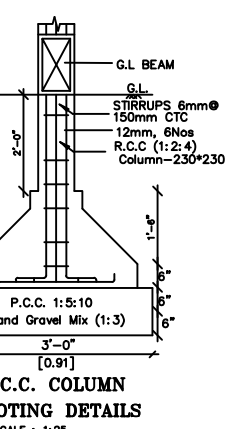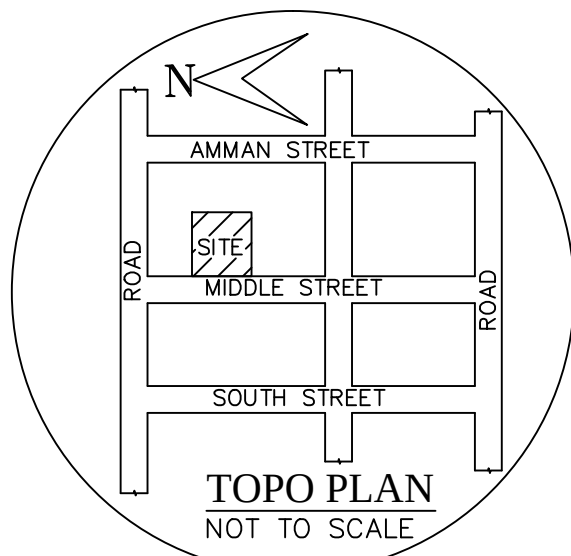


R.C.C. COLUMN FOOTING DETAILS
SCALE : 1:25

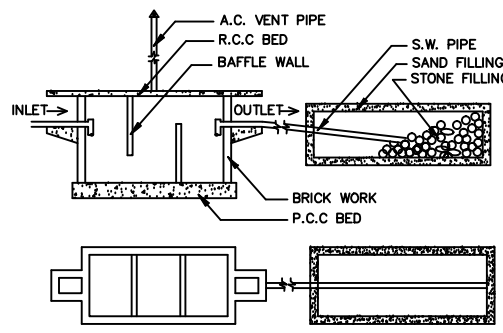



SEPTIC TANK DETAILS

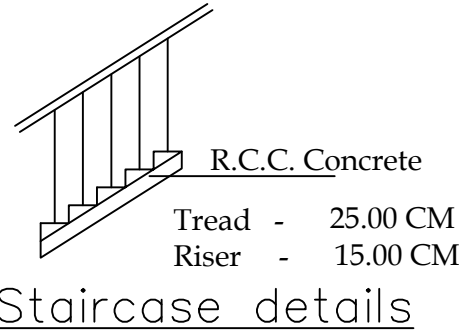

Staircase details

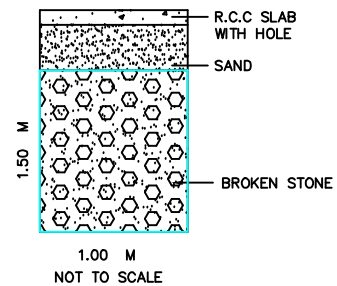

RAIN WATER HARVEST
COLLECTION PIT.

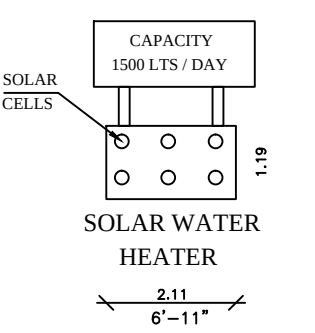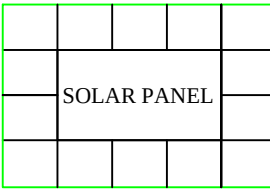

SHEET_1

APPROVA

REFERENCE	METER
MD - MAIN DOOR	1.06x2.13
D - DOOR	1.03x2.13
D1 - DOOR	1.03x1.98
O - OPEN	0.92x2.13
GW - GRILL WINDOW	1.22x1.37
W2 - WINDOW	1.53x1.37
V1 - VENTILATOR	0.91x0.91

AREA DETAILS	SQ.M.	SQ.FT.
PLOT AREA AS PER DOCUMENT	249.00	2679.24
PLOT AREA AS PER FMB	247.58	2663.96
SUPER IMPOSED PLOT AREA	247.58	2663.96

AREA DETAILS	FSI	NON.FSI	SQ.M	SQ.FT
GROUND FLOOR AREA	103.62		103.62	1114.95
FIRST FLOOR AREA	59.78		59.78	643.23
TOTAL FSI AREA	163.40		0.65%	1758.18
TOTAL BUILDING AREA			163.40	1758.18
AREA OF OPEN SPACE			145.38	1564.29

- NOTE
- OWNERS BOUNDARY SHOWN IN
 - PROPOSED SHOWN IN
 - ROAD SHOWN IN
- SCALE 1: 100
- ALL DIMENSIONS ARE IN METER
 - TOILET WASTE WATER TO BE CONNECTED TO UGD.
 - WASTE WATER TO BE USED FOR GARDENING PURPOSED ONLY.

APPLICANT

[Signature]

ENGINEER Mr. C. PONNAMBALAM REF: 11852024

[Signature]

Er. M. JAYAMURTHY, B.E., Civil
Licensed Surveyor, Gr-II,
Sri Elakshmi Housing
62 B/6, Nadu Gujili Street,
Trichy-620 008.
Mob: 90 80 80 30 31