




PLAN SHOWING THE PROPOSED CONSTRUCTION OF R.C.C. ROOF RESIDENTIAL GROUND FLOOR BUILDING IN S.NO: 318/1D1B
PATTA NO: 4411 AT KADAMBUR VILLAGE AND PANCHAYAT, UDAYARPALAYAM TALUK, ARIYALUR DISTRICT
APPLICANT NAME: Mr. C.MAARIMUTHU S/O CHINNADURAI

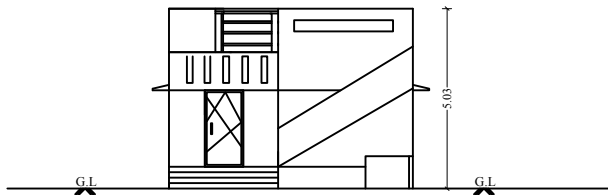


FRONT ELEVATION

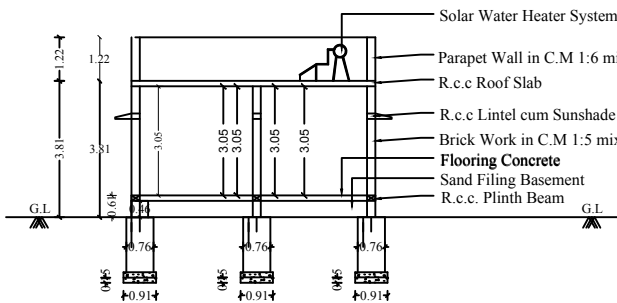


SECTION ON - "AA"

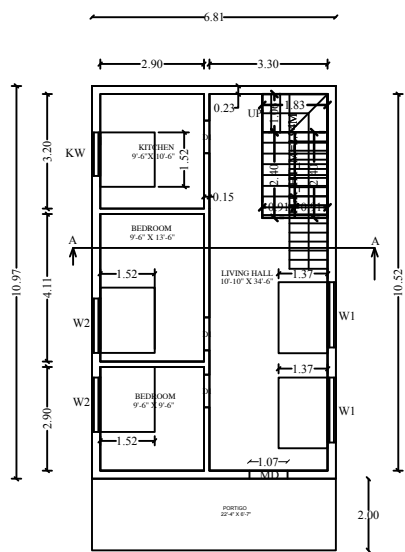


GROUND FLOOR PLAN

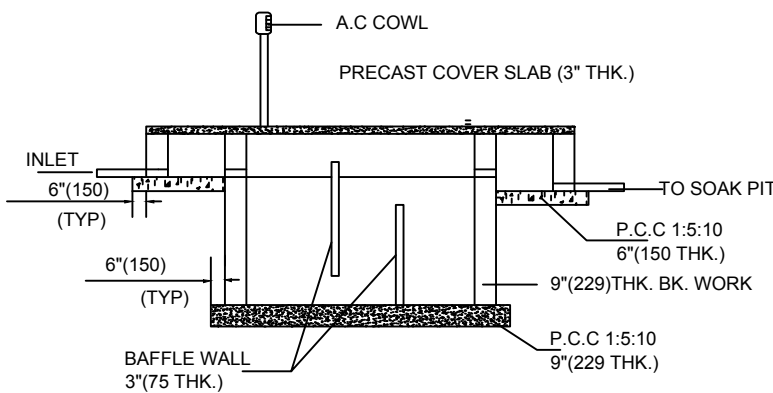


SECTION - BB

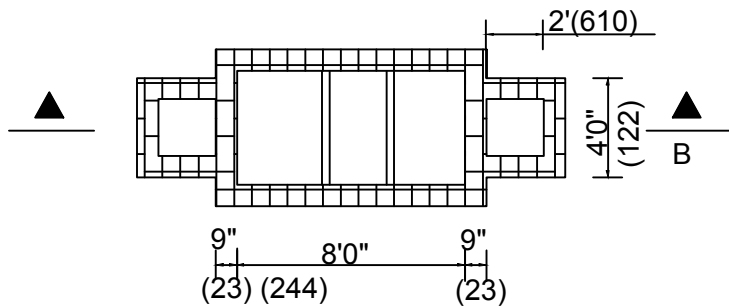


PLAN OF SEPTIC TANK

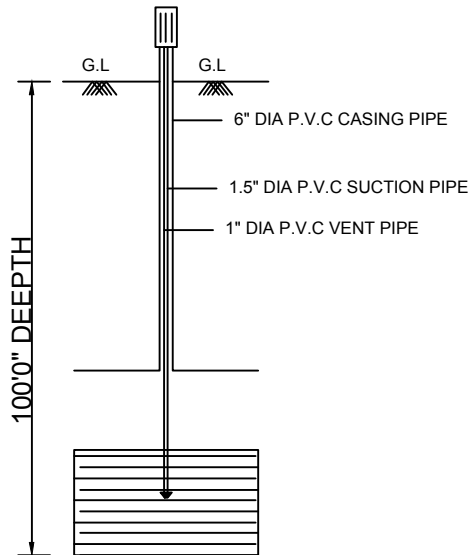


BORE WELL

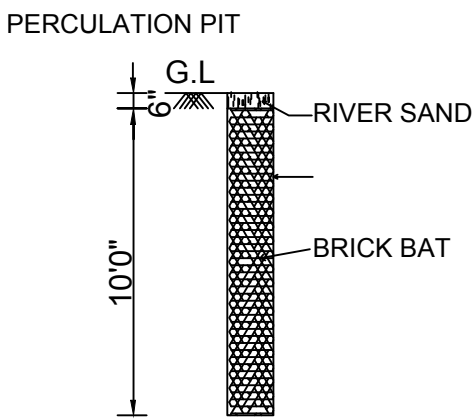


PERCULATION PIT

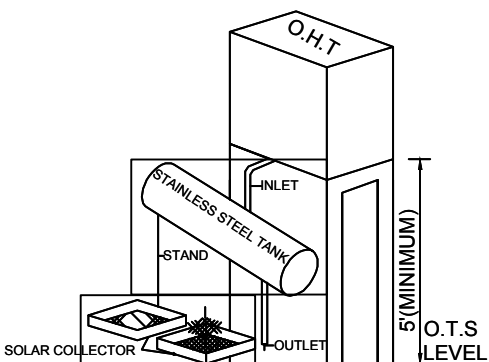


SOLAR WATER HEATING SYSTEM

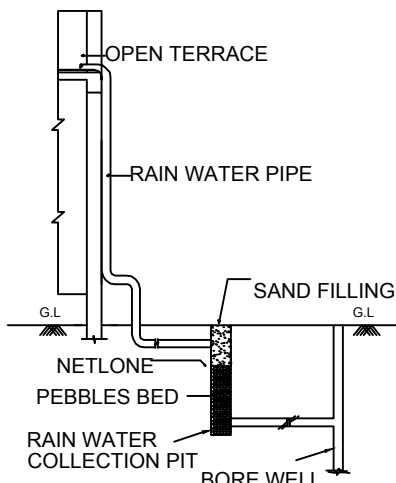

RAIN WATER HARVESTING SYSTEM

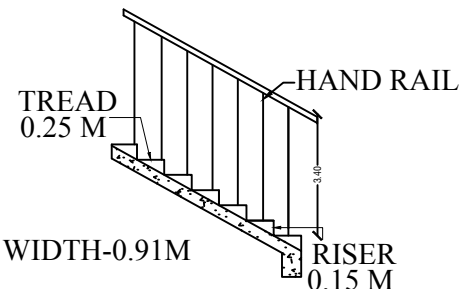


STAIRCASE DETAILS

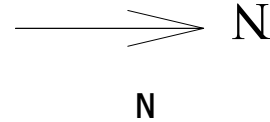


SENTHIL LAND

SENTHIL LAND

UDAYKUMAR LAND

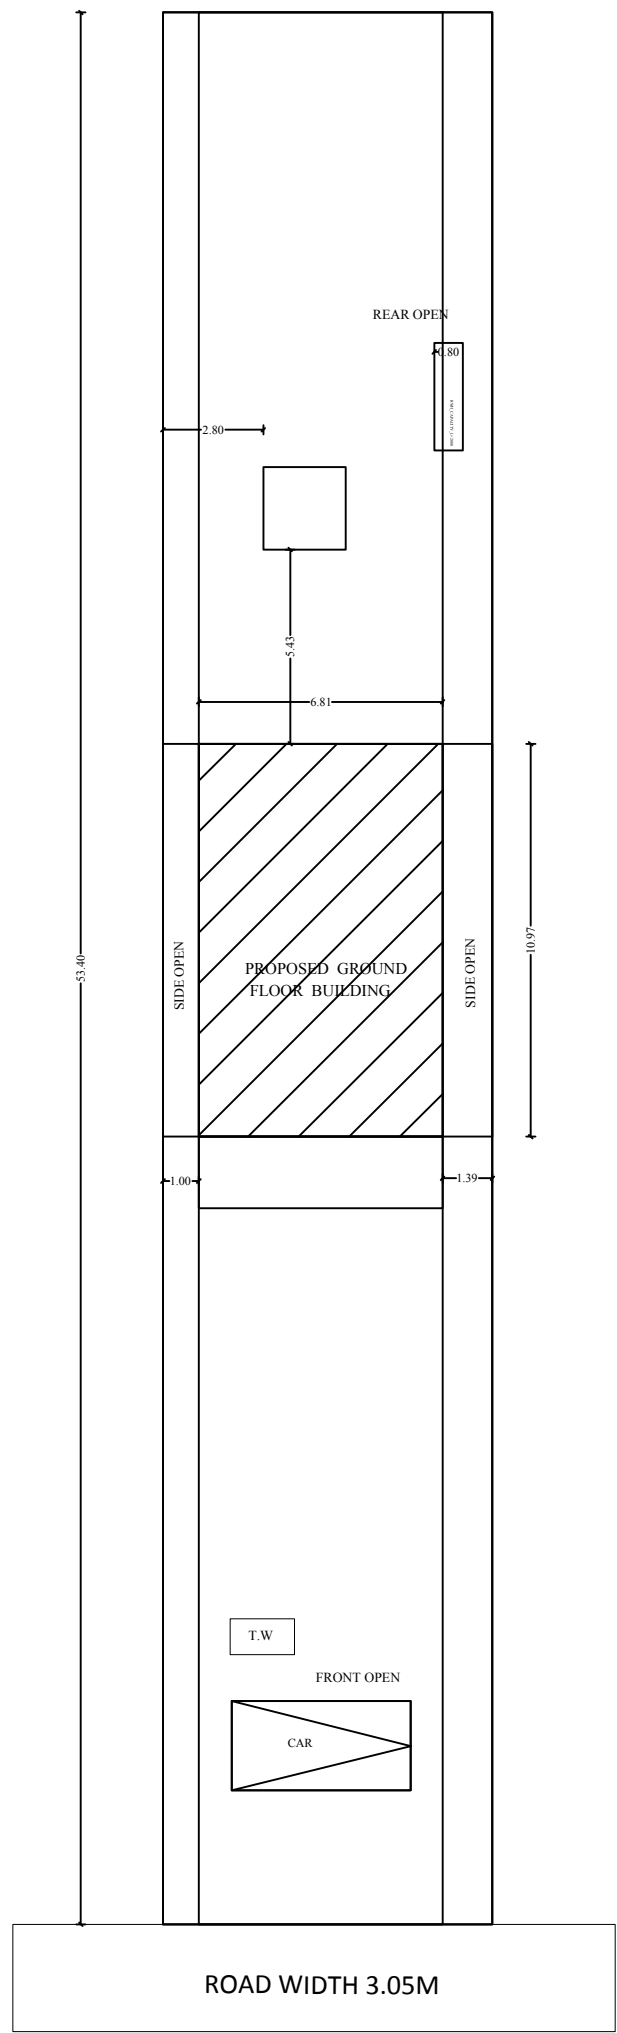

SITE PLAN

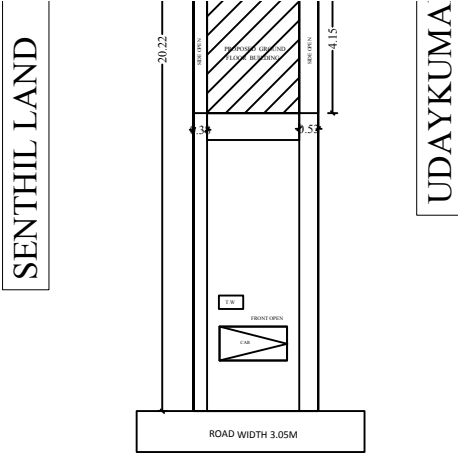

KEY PLAN

APPROVAL AUTHORITY		
COLOR INDEX		
	SITE BOUNDRY	
	PRO. R.C.C ROOF RESIDENTIAL BUILDING	
	ROAD DETAILS	
PARKING STALL DETAILS		
CAR SPACE	0	1
BIKE SPACE	0	1
SCALE = 1" = 8'-0" (1:100)	All Dimensions Are In Meters	
SCHEDULE OF JOINERIES		
DESCRIPTION	SIZE IN FEET	SIZE IN M
Main Door - MD	3'6" x 7'0"	1.07 x 2.13
Door - D1	3'0" x 7'0"	0.91 x 2.13
Door - D2	2'9" x 7'0"	0.84 x 2.13
Open - O	4'0" x 7'0"	1.22 x 2.13
Window - W1	4'0" x 4'0"	1.22 x 1.22
Kitchen Window - KW	4'0" x 3'6"	1.22 x 1.06
Ventilator - V	2'6" x 2'0"	0.76 x 0.61
AREA OF THE PROPOSED CONSTRUCTION DETAILS		
DESCRIPTION	SQ.FT	SQ.M
Area of the Site (as per Document)	5288.1	491.28
Proposed Ground Floor	802.9	74.60
Area of the Open Space	4485.2	414.68
FSI = Total Builtup Area / Total Site Area = 0.15		

(CLIENT SIGN)

Er.ARAVINKUMAR.R B.E.,
REGISTERED ENGINEER GR-II
Reg.No.RE/DTCPAD/DEC-2023/2
1/182 North Street , Gunamangalam
Udayarpalayam Taluk,
Ariyalur District-621 701
PH : +91 79044 58722

ENGINEER /GR-II