
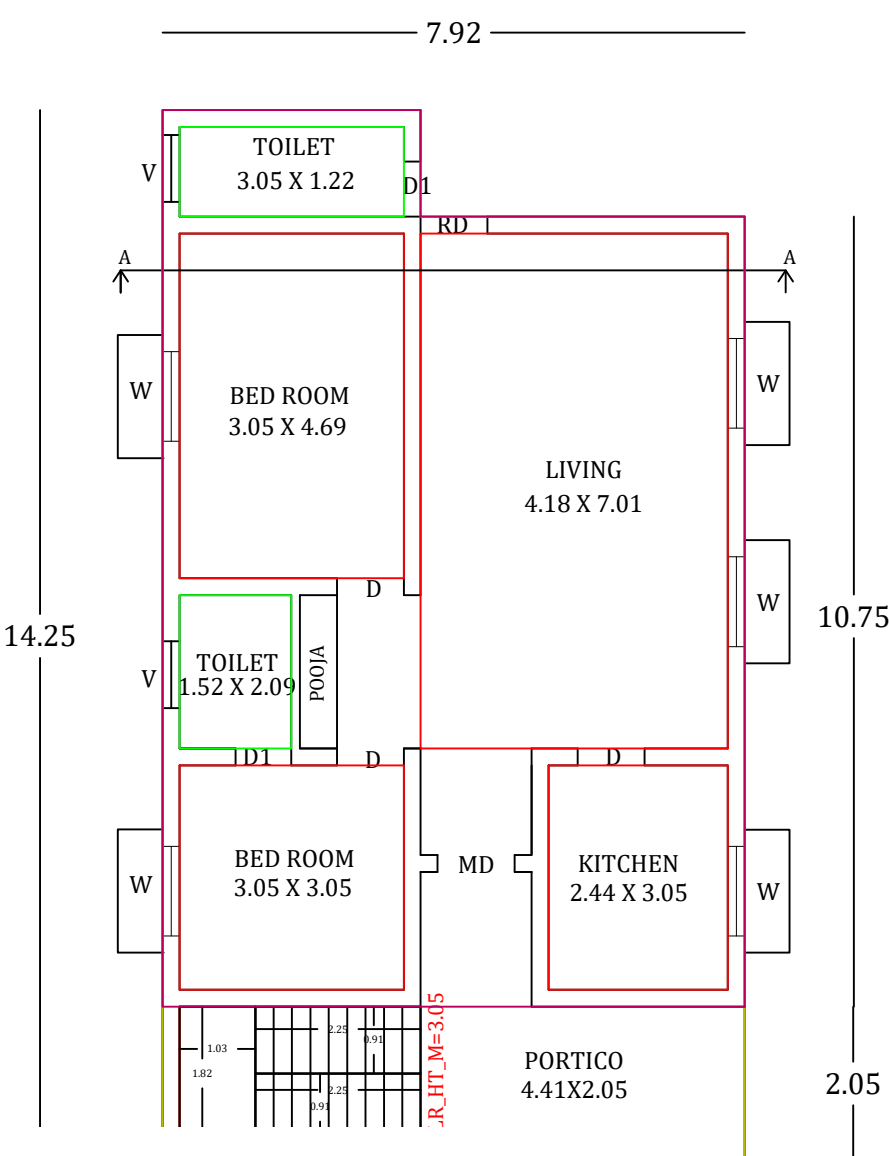



PLAN SHOWING THE PROPOSED CONSTRUCTION OF A RCC ROOF GROUND FLOOR RESIDENTIAL BUILDING IN PLOT NO.259, NEW R.S.NO.220/13, 221/25 , PATTA NO.4155 AT GANAPATHY NAGAR, KURUMBANCHAVADI VILLAGE, ARIYALUR NORTH GROUP, ERUTHUKARANPATTI PANCHAYAT, ARIYALUR TALUK & DISTRICT.

SCALE 1:100



Name of Applicant :-Mr.M.Chinnadurai & Mrs.S.Anandhi

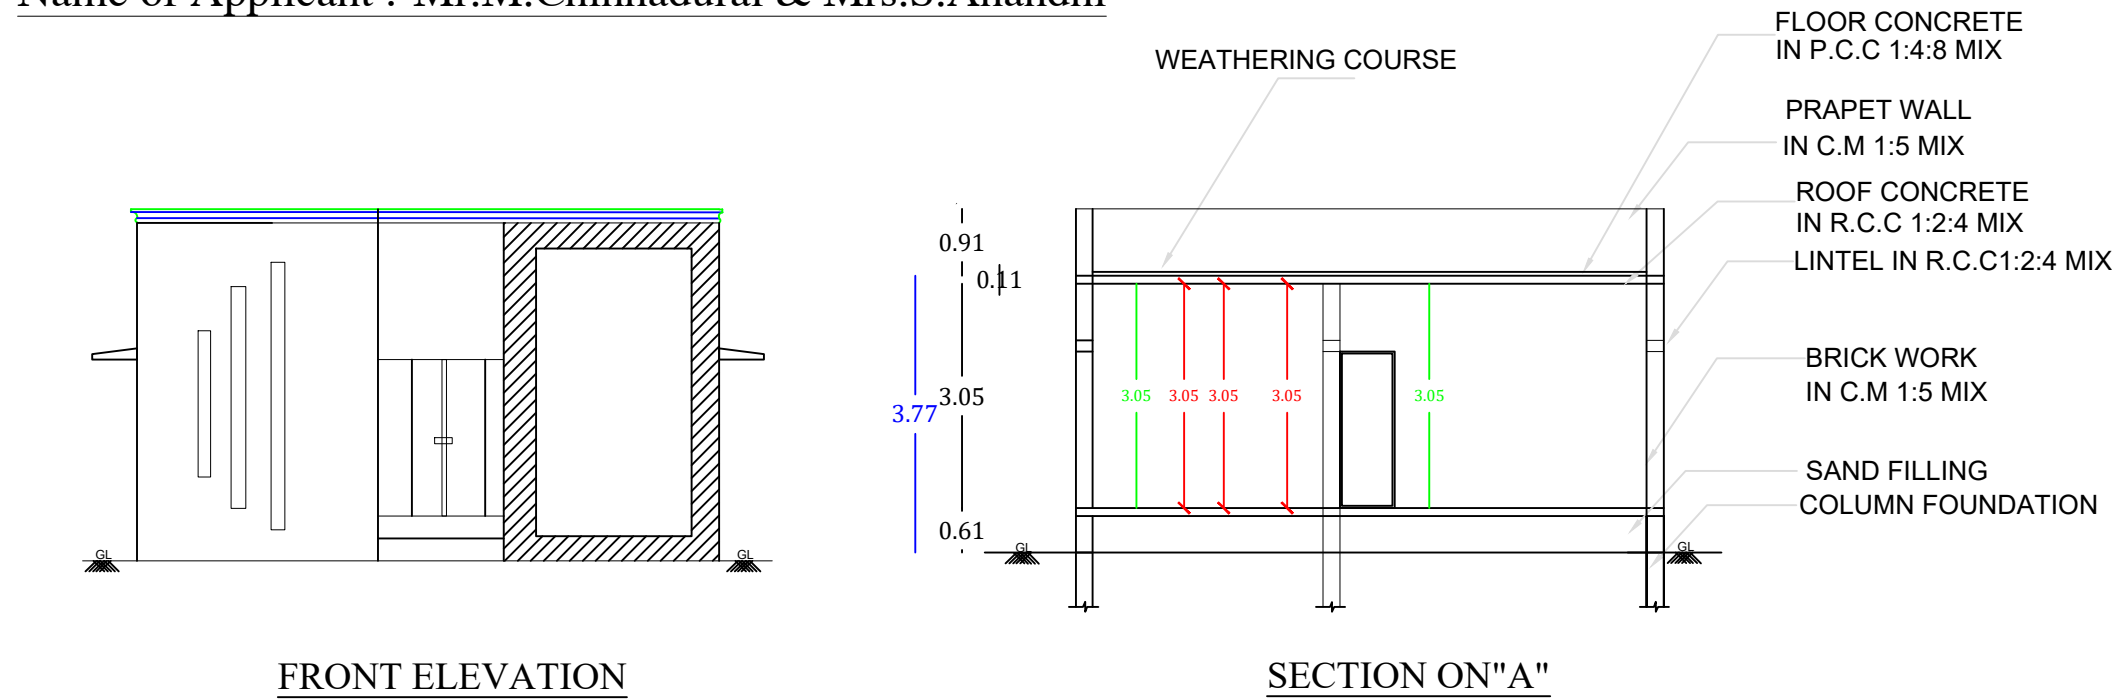

FLOOR PLAN

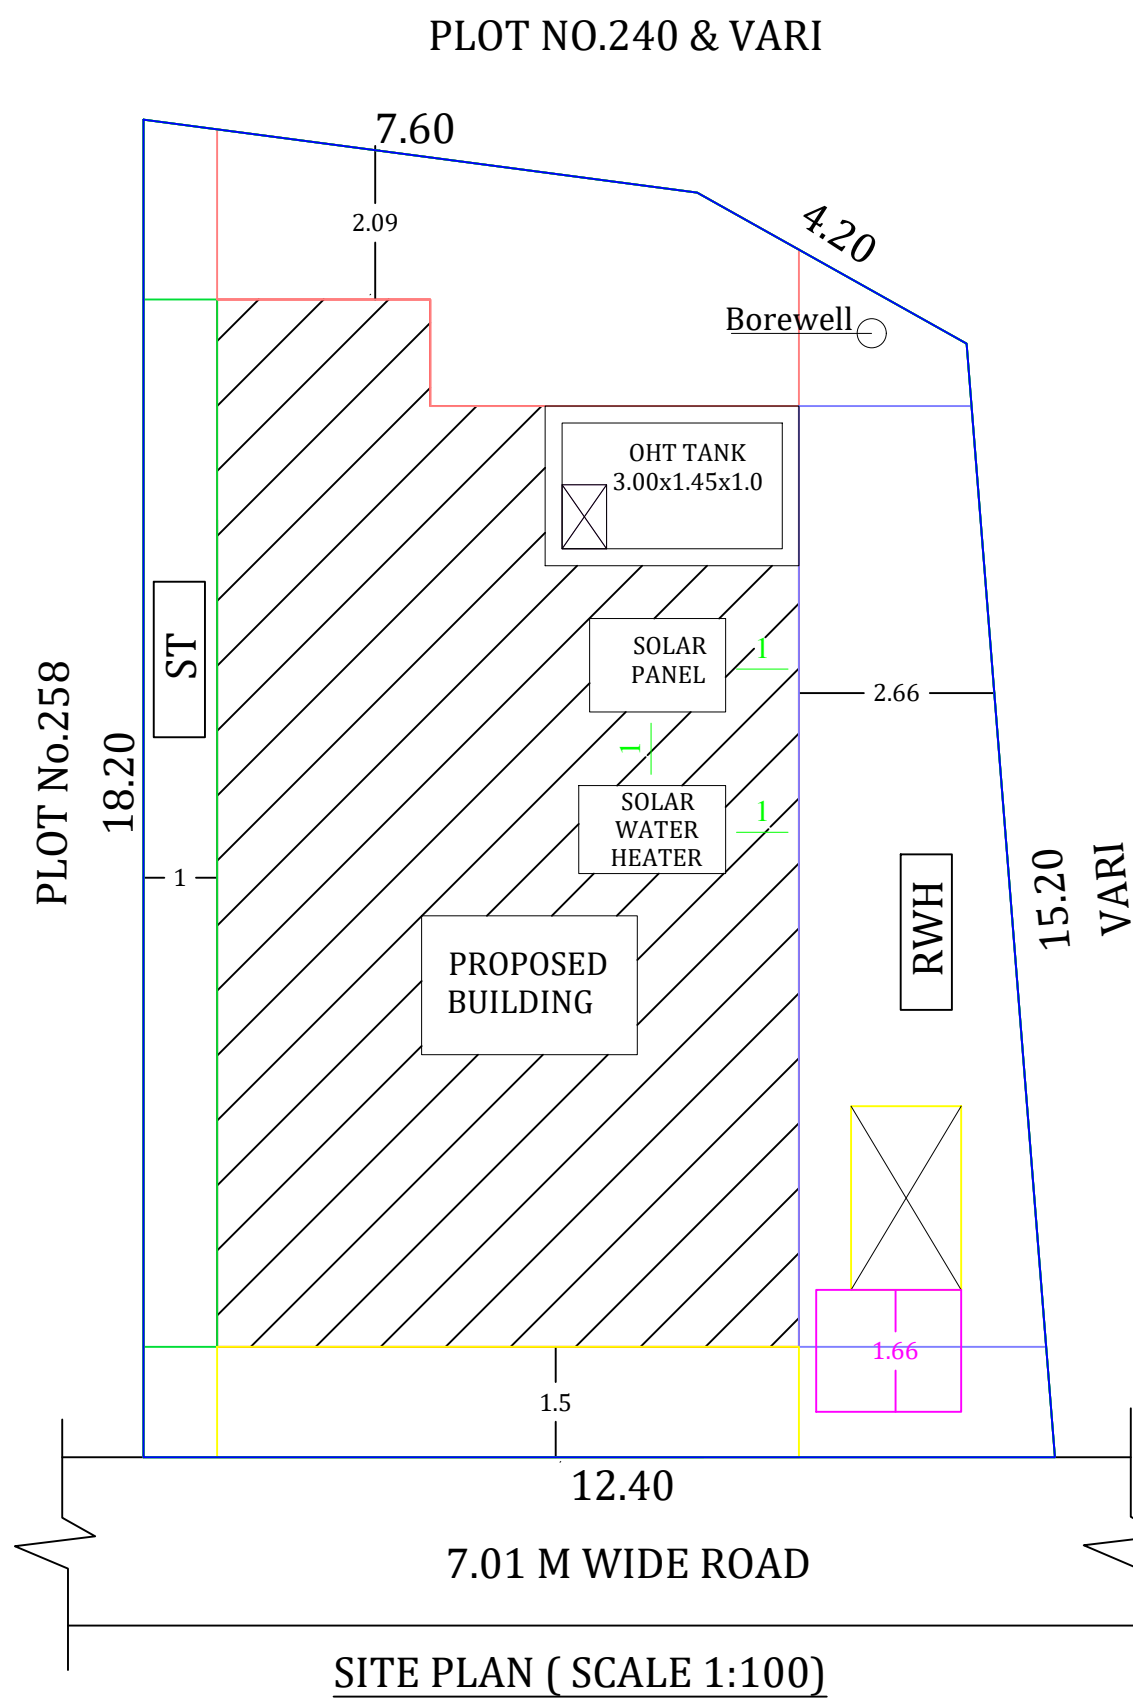

SITE PLAN (SCALE 1:100)

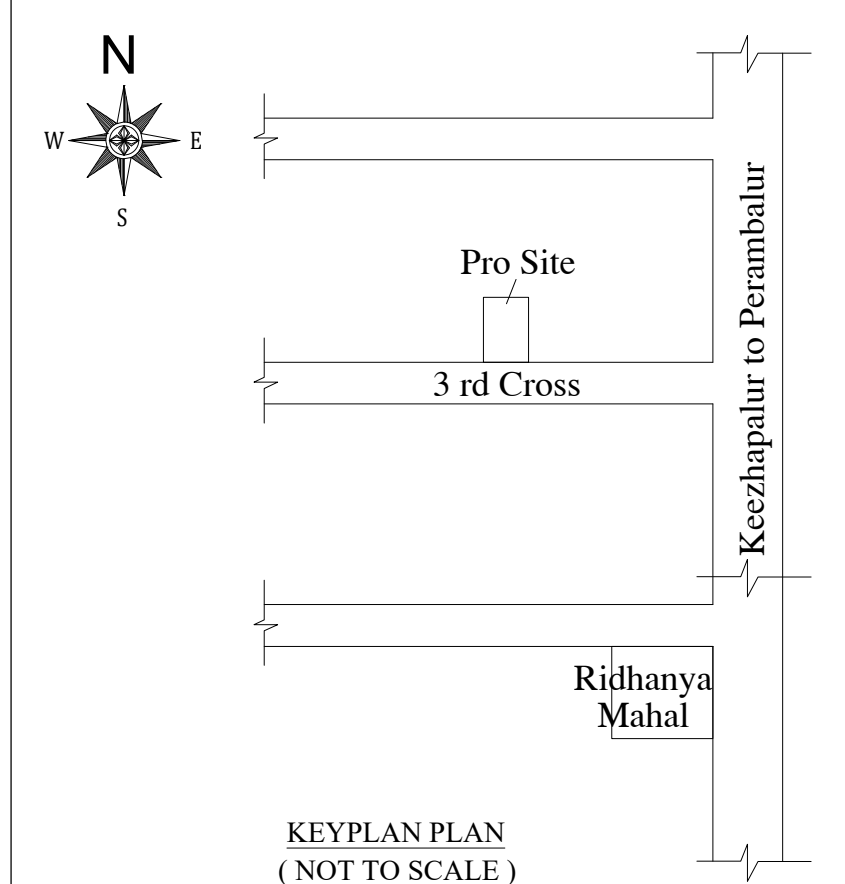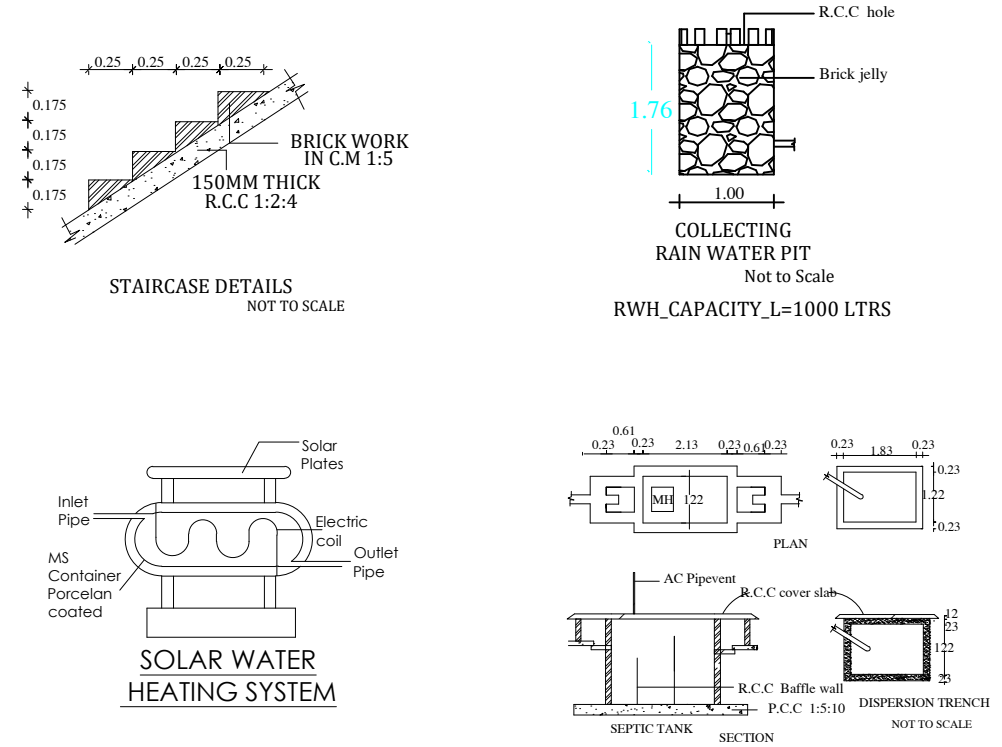

KEYPLAN PLAN (NOT TO SCALE)

JOINERIES DETAILS		
MAIN DOOR	MD	1.22 x 2.14
DOOR	D	0.91 x 2.14
DOOR	D1	0.76 x 2.14
WINDOW	W	1.22 x 1.37
WINDOW	W1	1.22 x 1.07
VENTILATOR	V	0.61 x 0.61

AREA CALCULATION		
DESCRIPTION	AREA IN Sq.M	AREA IN Sq.Ft.
AREA OF THE SITE	216.00	2325.00
PRO. GROUND FLOOR	106.47	1146.00
OPEN SPACE	109.53	1179.00

COLOUR INDEX		
BOUNDARY	☐	PROPOSAL ☐
EXISTING	☐	ROAD ☐

NOTES

- * All Dimensions are in Meters
- * Scale - 1:100
- * Sewer line connected with SEPTIC TANK
- * Kitchen, Bath & Wash basin water will be separated and connected with rain water recharge pit

Applicant

Mr. M. Chinnadurai & Mrs. S. Anandhi

Mr.M.Chinnadurai & Mrs.S.Anandhi

Engineer

Er.S.SENTHIL KUMAR, B.E., M.Tech.(Structural),
Registered Engineer, Municipality - DTCP,
Reg.No: 090/LS/2019/00001,
Regd.No: RCE/PBLR/2019/053, Regd.No: RE/PBLR/2019/018,
RSB Construction, ARIYALUR.
Cell No: 9842473689.