

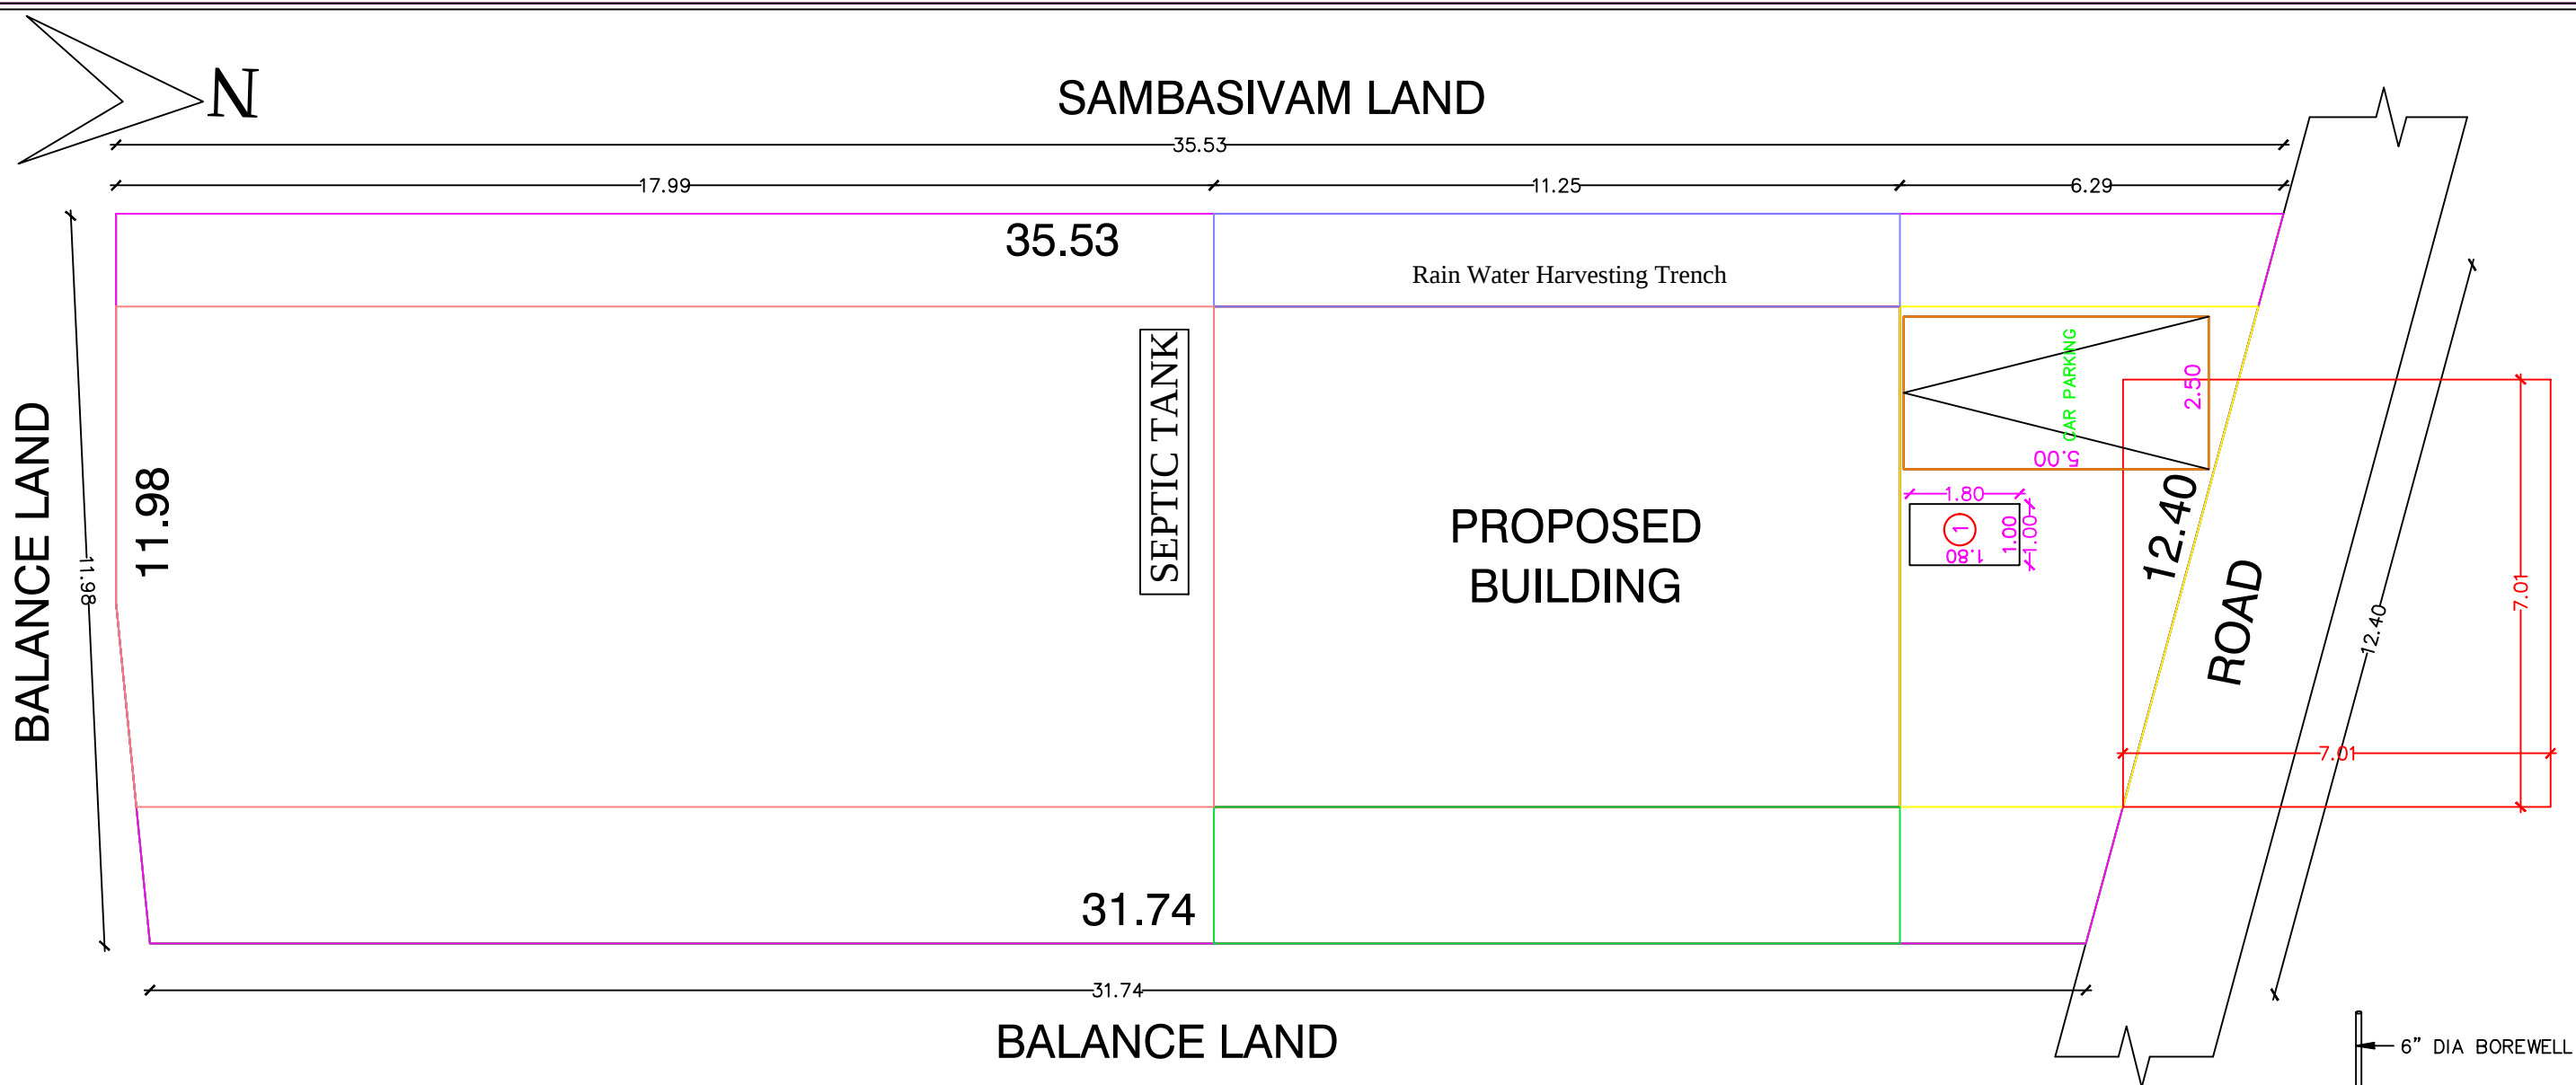
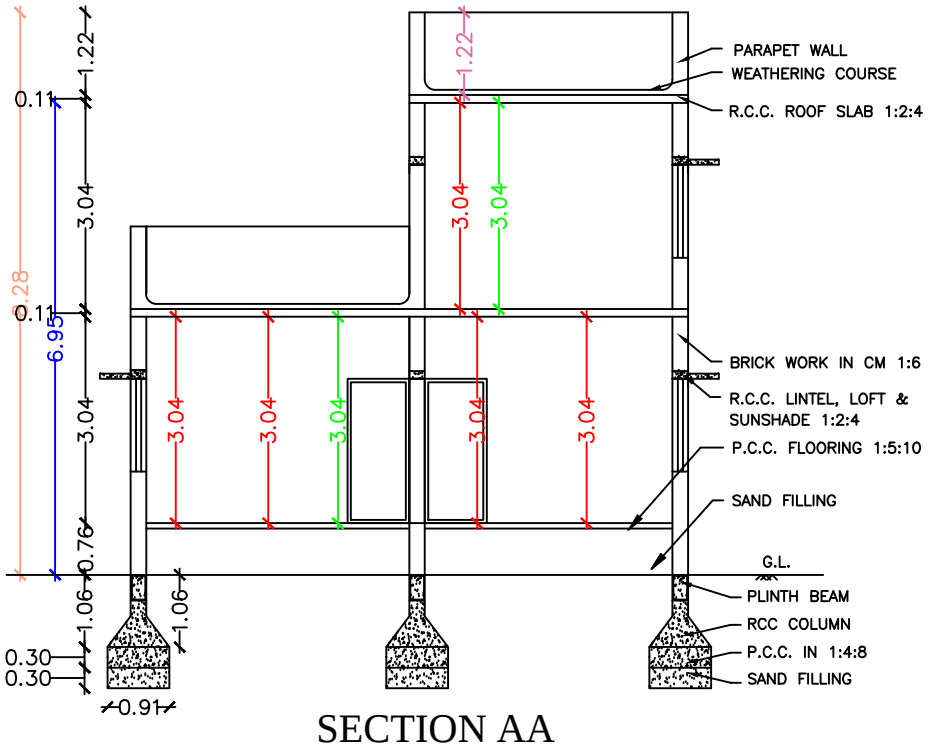
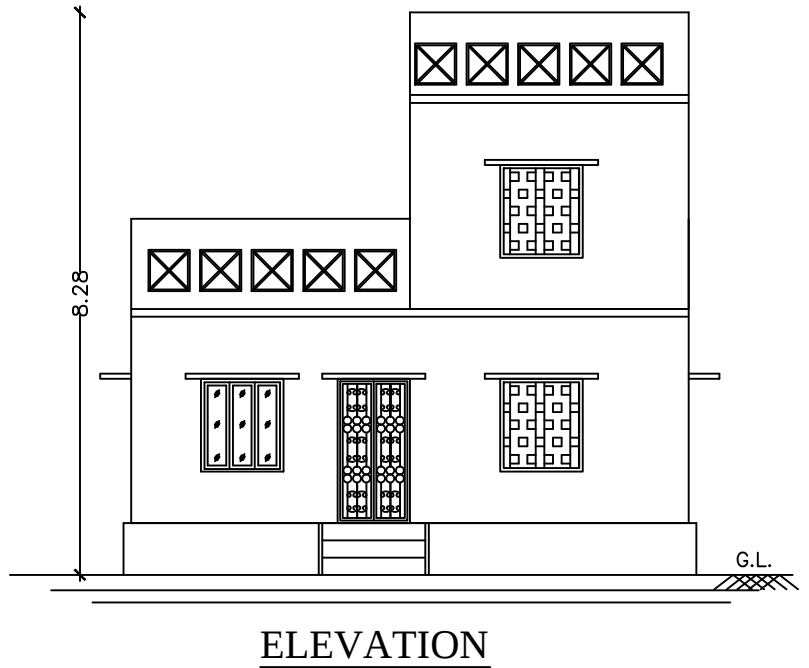


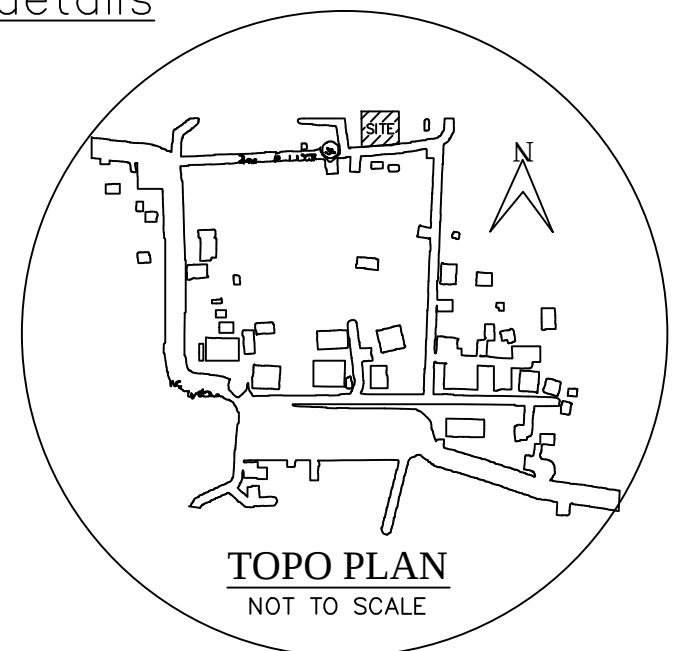


PLAN SHOWING THE PROPOSED CONSTRUCTION OF
OF A RESIDENTIAL BUILDING IN OLD S.F.NO: 38/9B,
NEW S.F.NO: 38/9B1, PATTA NO: 5972 AT AMBAPUR
VILLAGE AND PANCHAYAT, T. PALUR UNION,
UDAYARPALAYAM TALUK, ARIYALUR DISTRICT.





SITE PLAN
SCALE : 1:100

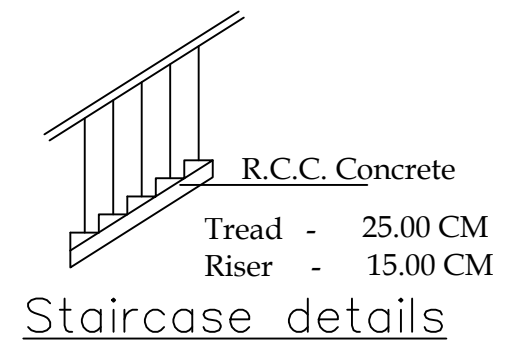

BOREWELL DETAIL

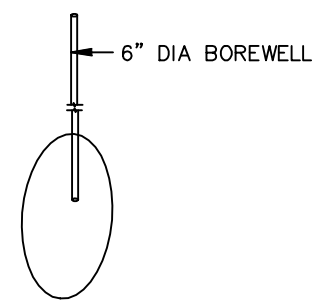

RAIN WATER HARVEST
COLLECTION PIT.

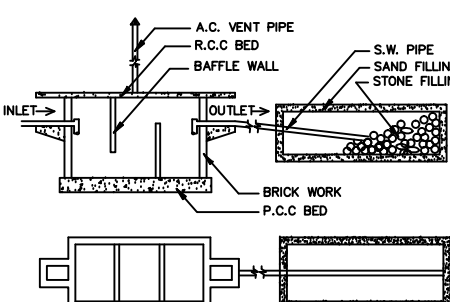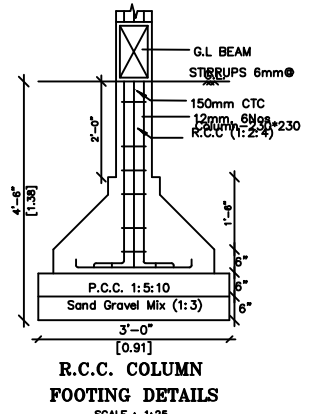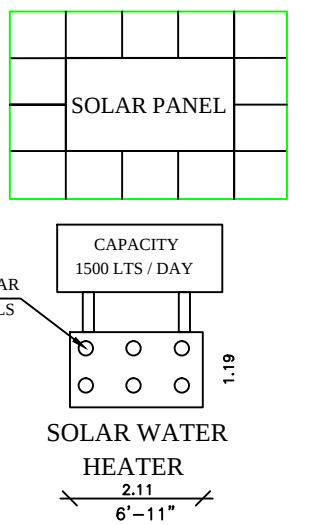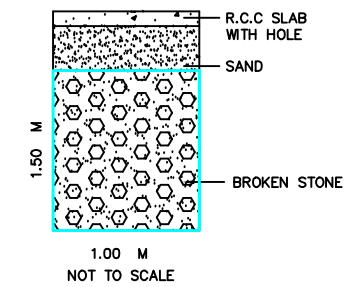

REFERENCE	METER	APPROVAL AUTHORITY
MD - MAIN DOOR	1.06x2.13	
GG - GRILL GATE	1.06x2.13	
D - DOOR	0.91x2.13	
D1 - DOOR	0.76x1.98	
O - OPEN	0.91x2.13	
GW - GRILL WINDOW	1.22x1.37	
W1 - WINDOW	1.22x1.37	
W2 - WINDOW	1.53x1.37	
V1 - VENTILATOR	0.91x0.91	

AREA DETAILS	SQ.M.	SQ.FT.	APPLICANT
PLOT AREA AS PER DOCUMENT	404.69	4356.00	
PLOT AREA AS PER FMB	404.36	4352.53	
SUPER IMPOSED PLOT AREA	404.36	4352.53	



PROPOSED BUILTUP AREA				
AREA DETAILS	FSI	NON.FSI	SQ.M	SQ.FT
GROUND FLOOR AREA	92.32		92.32	993.73
FIRST FLOOR AREA	30.25		30.25	325.61
TOTAL FSI AREA	122.57		0.30%	1319.34
TOTAL BUILDING AREA			122.57	1319.34
AREA OF OPEN SPACE			312.37	3362.27

- NOTE
- OWNERS BOUNDARY SHOWN IN ☐
 - PROPOSED SHOWN IN ☐
 - ROAD SHOWN IN ☐
- SCALE 1: 100
- ALL DIMENSIONS ARE IN METER
 - TOILET WASTE WATER TO BE CONNECTED TO UGD.
 - WASTE WATER TO BE USED FOR GARDENING PURPOSED ONLY.

Mr. R. SELLAPILLAI

ENGINEER REF: 14892024

Er. M. JAYAMURTHY, B.E., Civil
Licensed Surveyor, Gr-II,
Sri Elakshmi Housing
62 B/6, Nadu Gujili Street,
Trichy-620 008.
Mob: 90 80 80 30 31

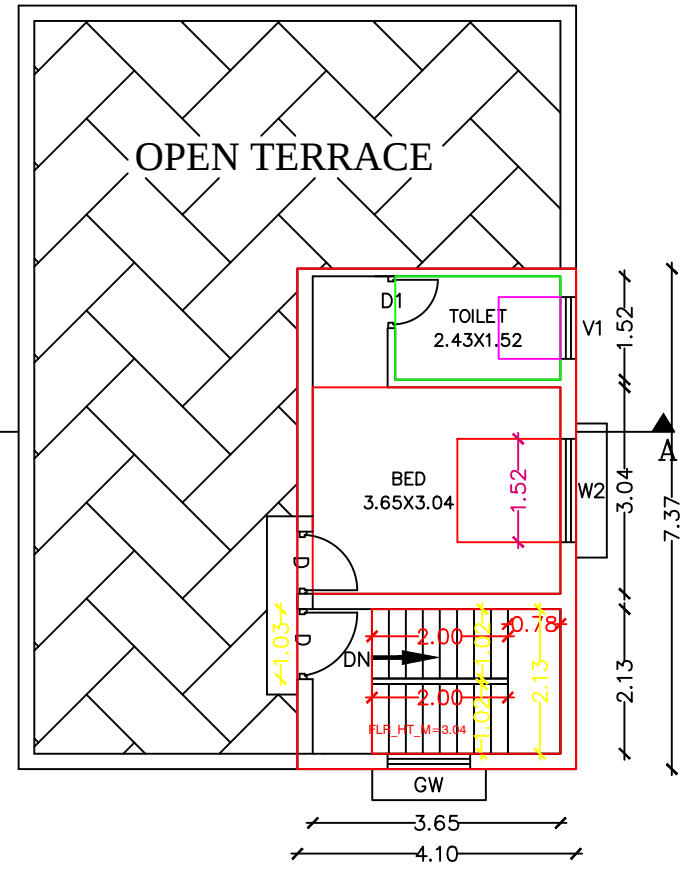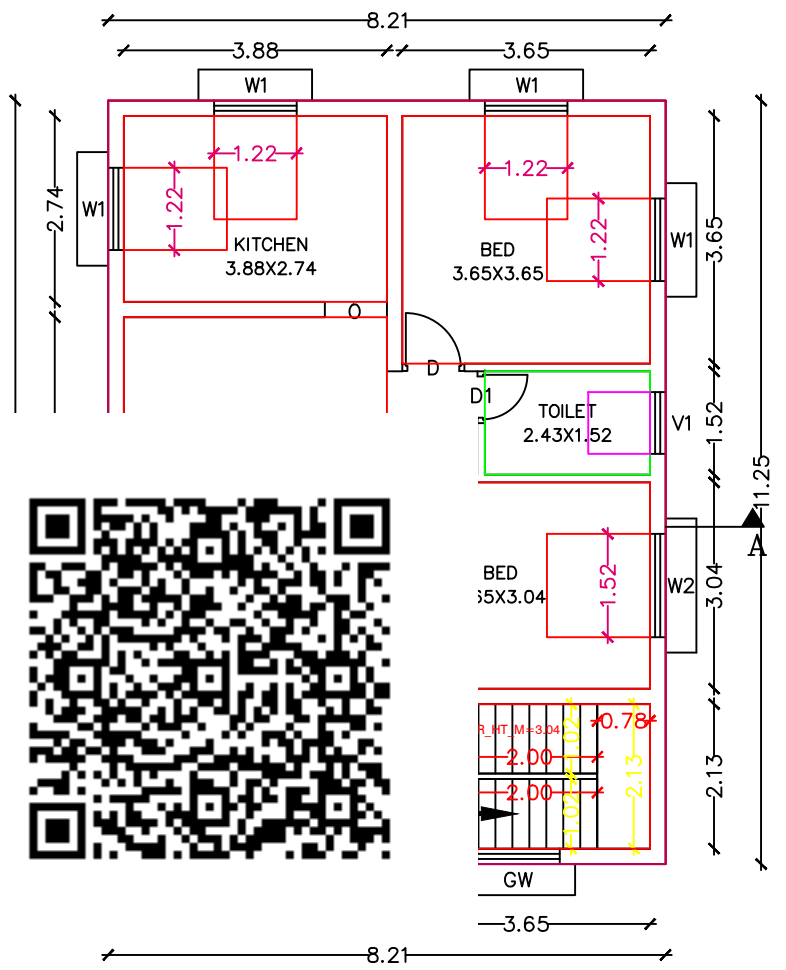

GROUND FLOOR PLAN

FIRST FLOOR PLAN