



PLAN SHOWING THE PROPOSED CONSTRUCTION OF A RESIDENTIAL BUILDING IN OLD S.F.NO: 109/6A, NEW S.F.NO: 109/6A1A1, PATTA NO: 1765 AT K.N.R. NAGAR, VILANTHAI NORTH, KAVARAPALAYAM VILLAGE AND PANCHAYAT, ANDIMADAM UNION AND TALUK, ARIYALUR DISTRICT.

OWNER NAME: Mrs. S. MAHILA


W/o. Mr. SETHURAMAN

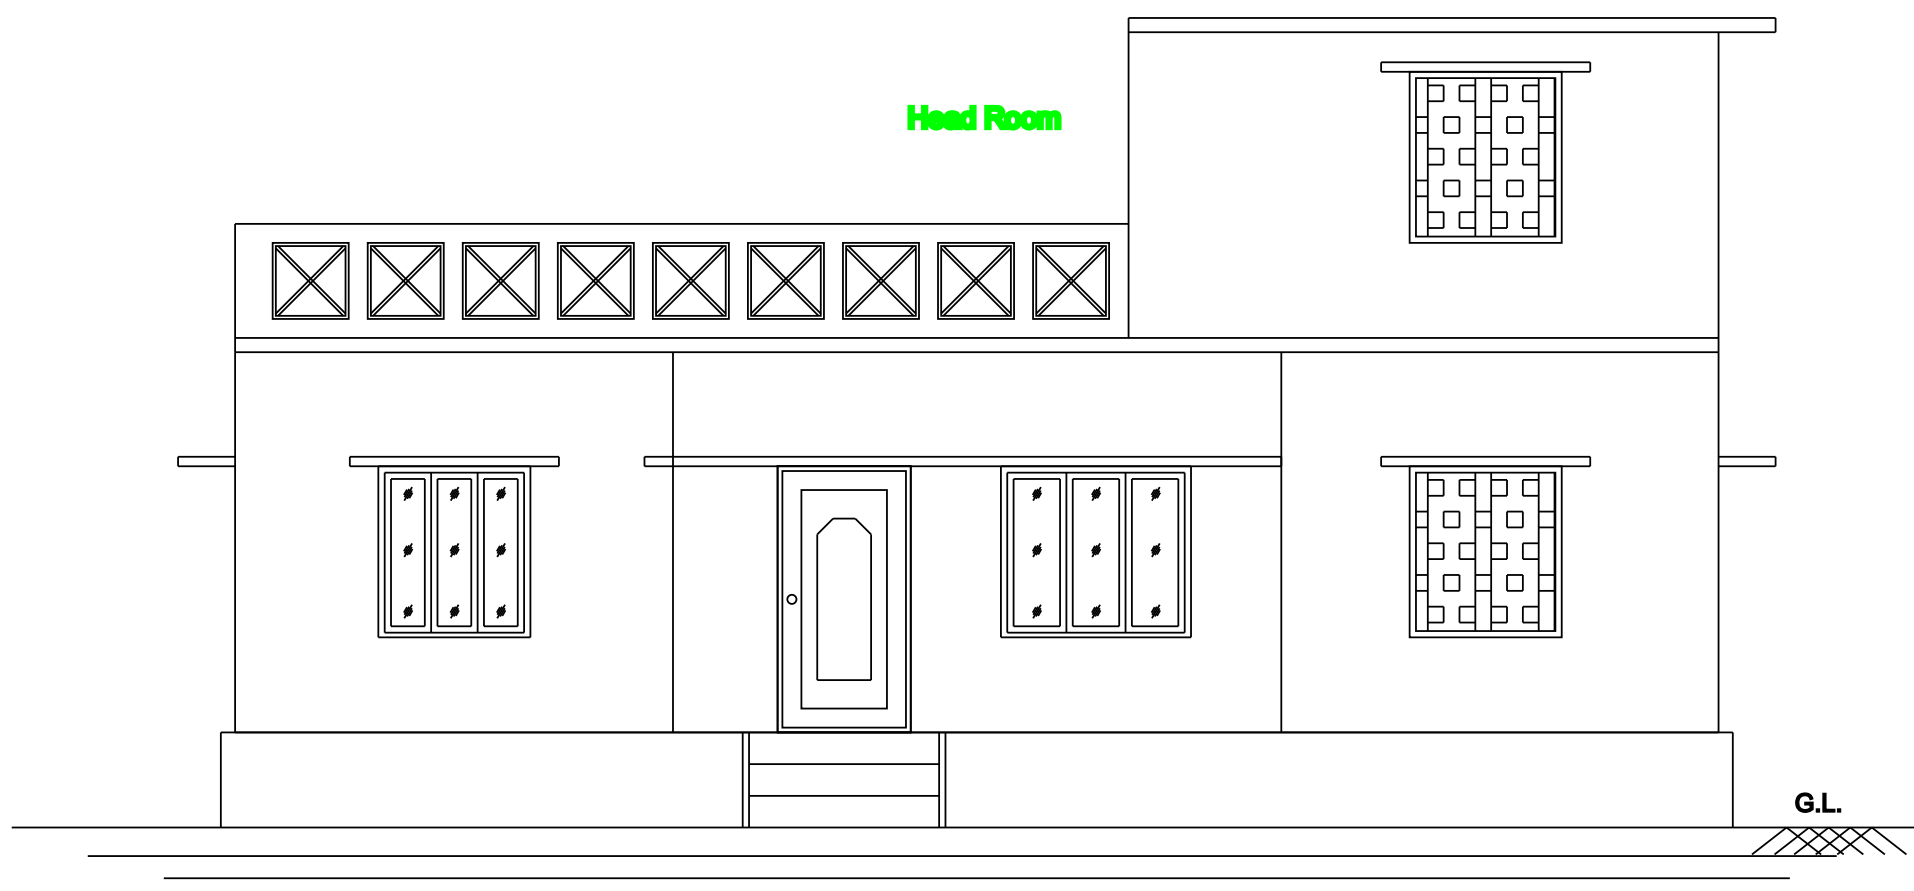


ELEVATION

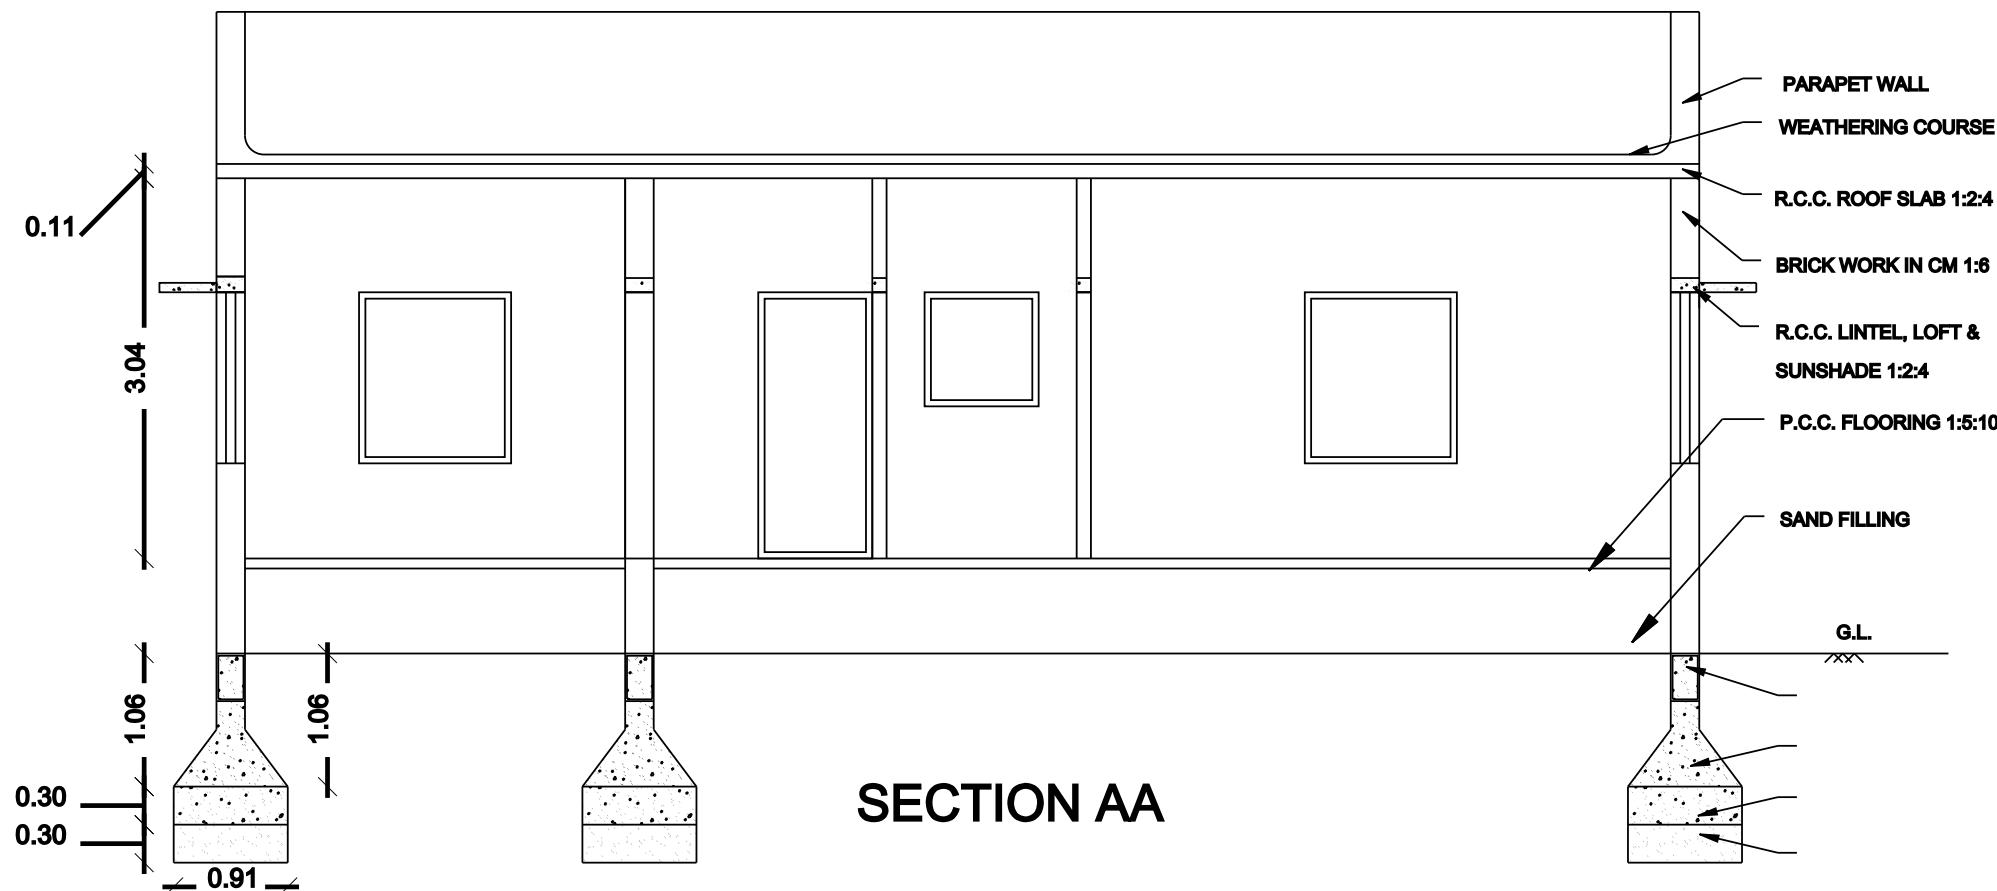


SECTION AA

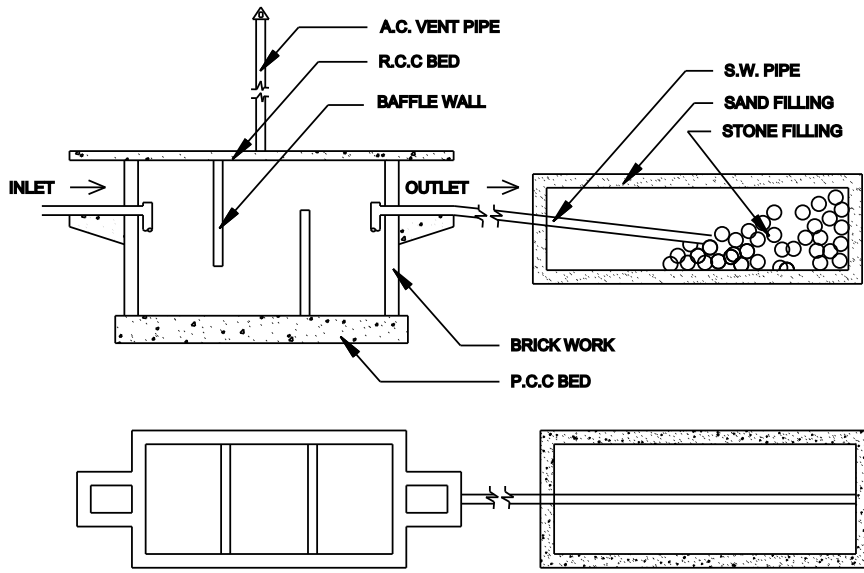


SEPTIC TANK DETAILS

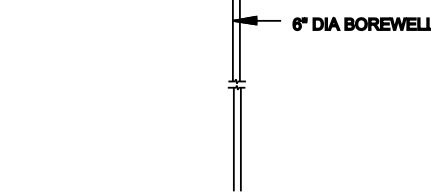


BOREWELL DETAIL

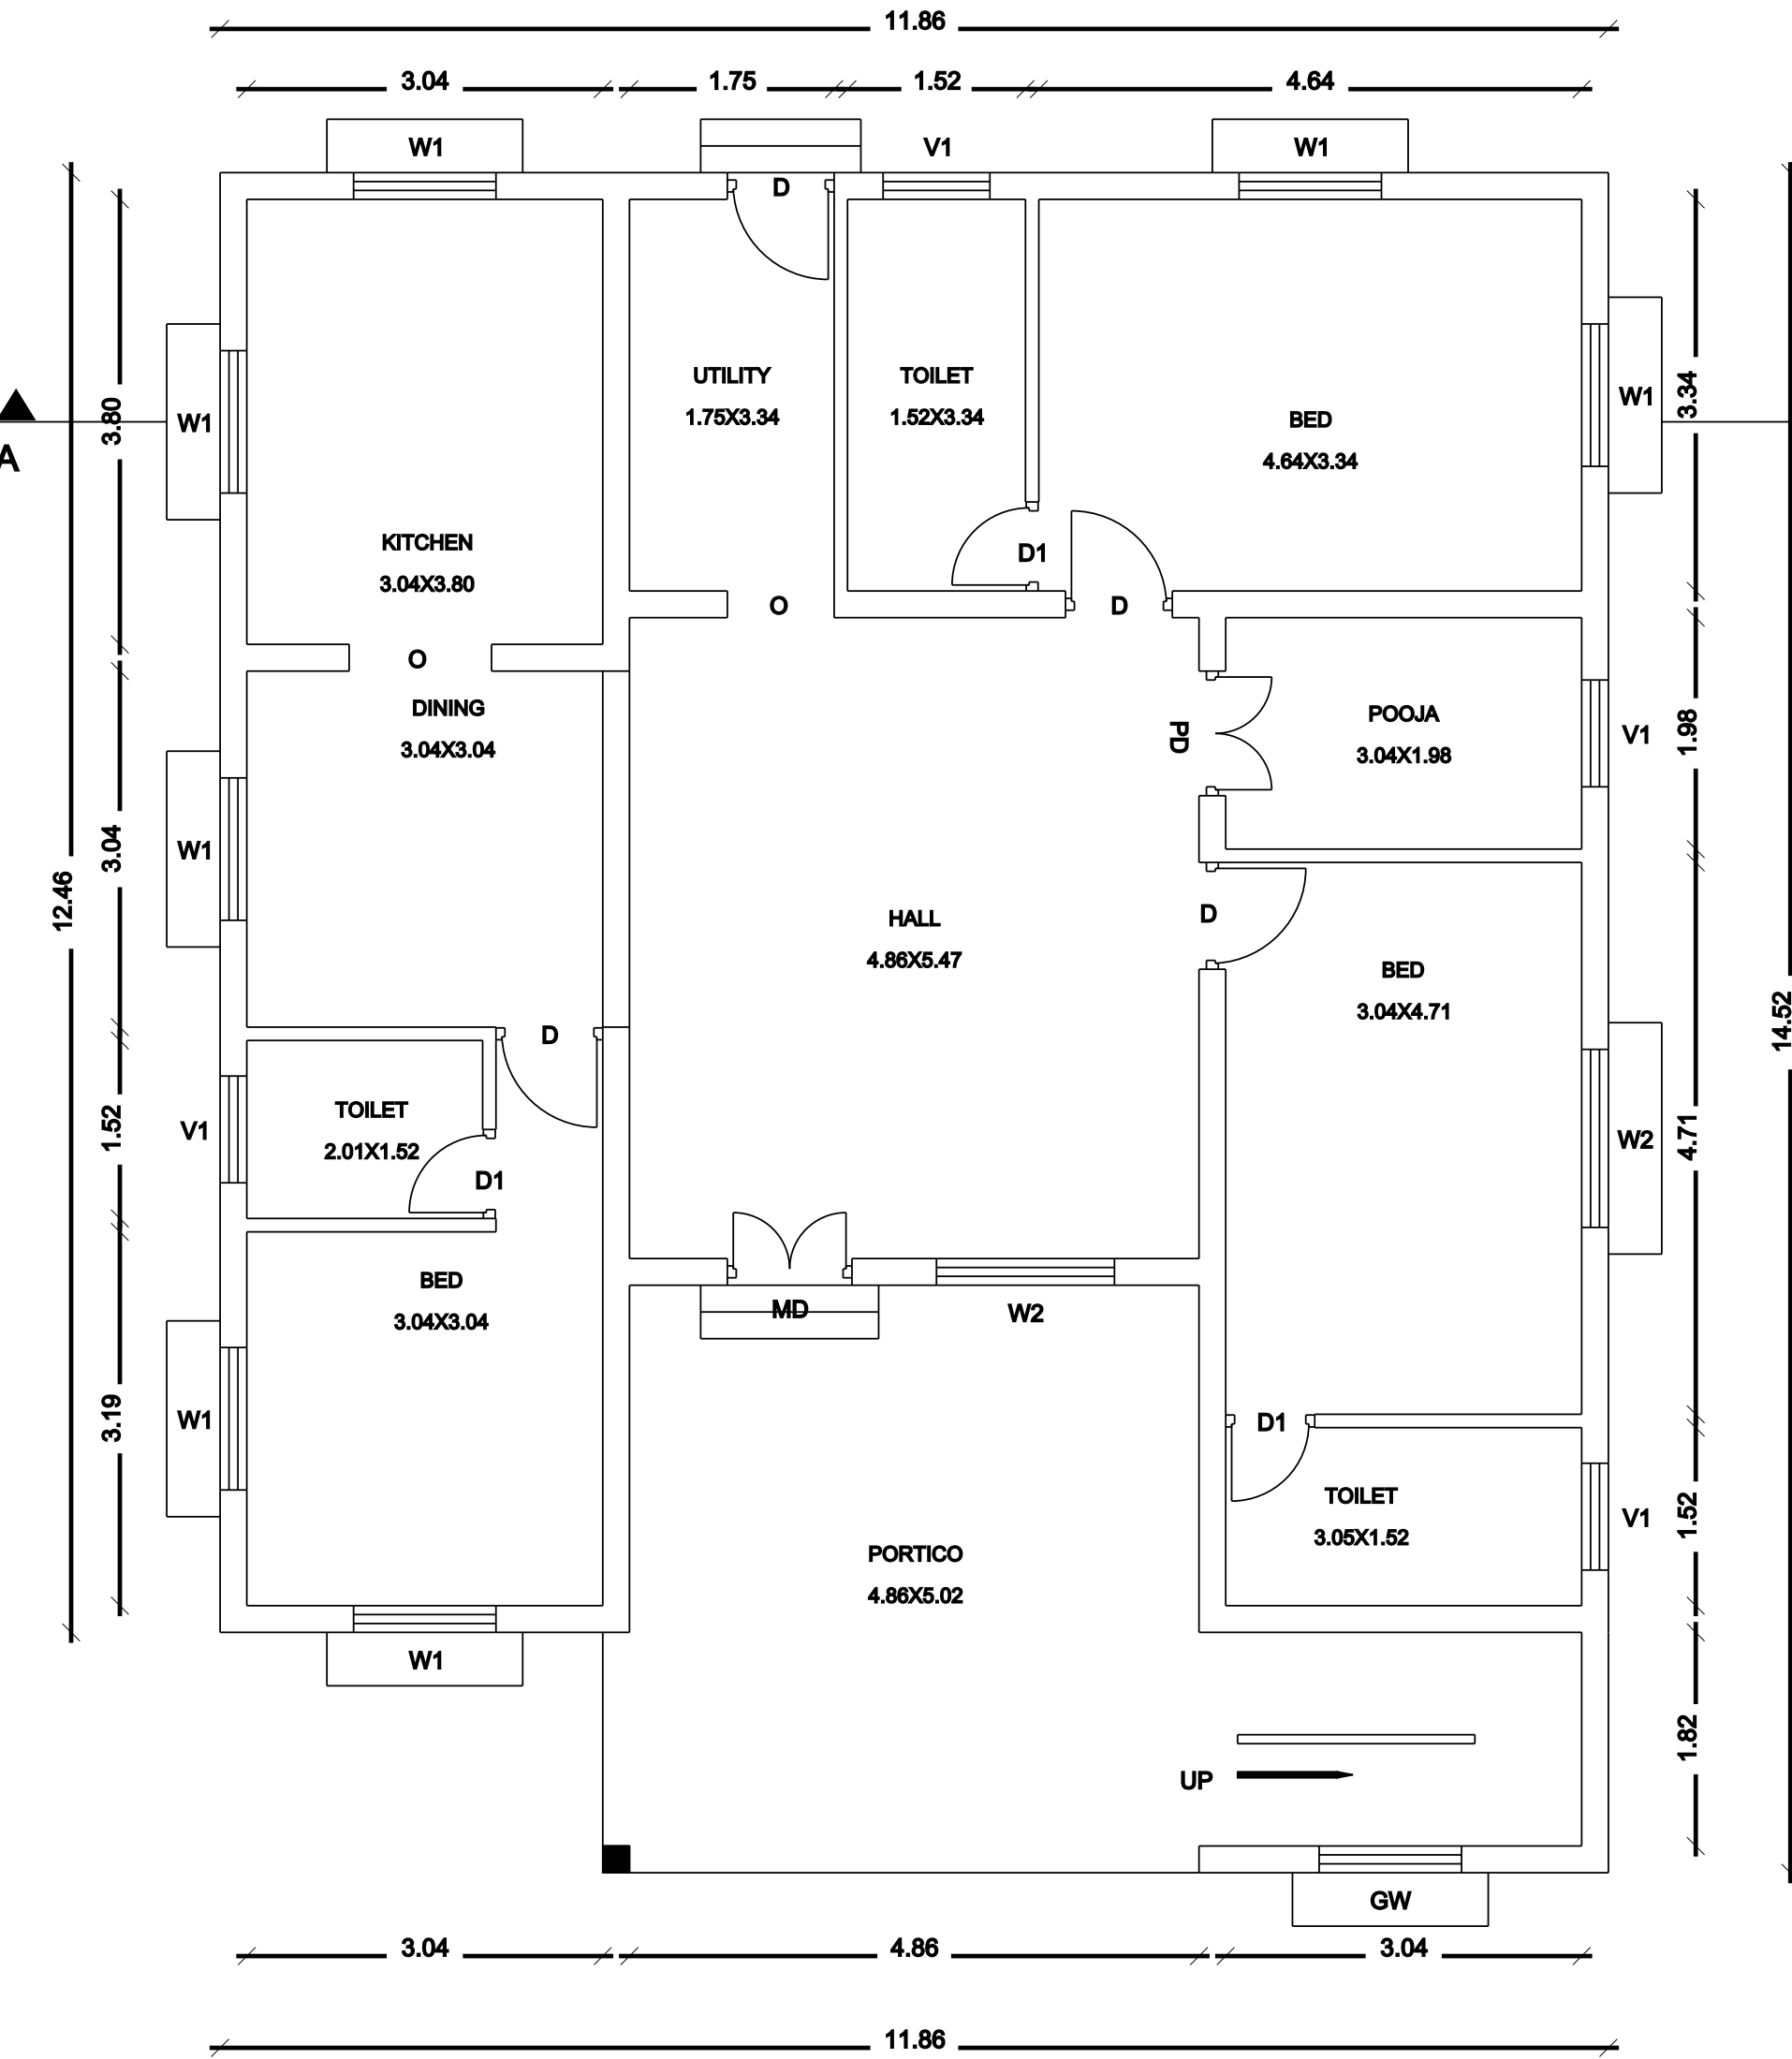

GROUND FLOOR PLAN

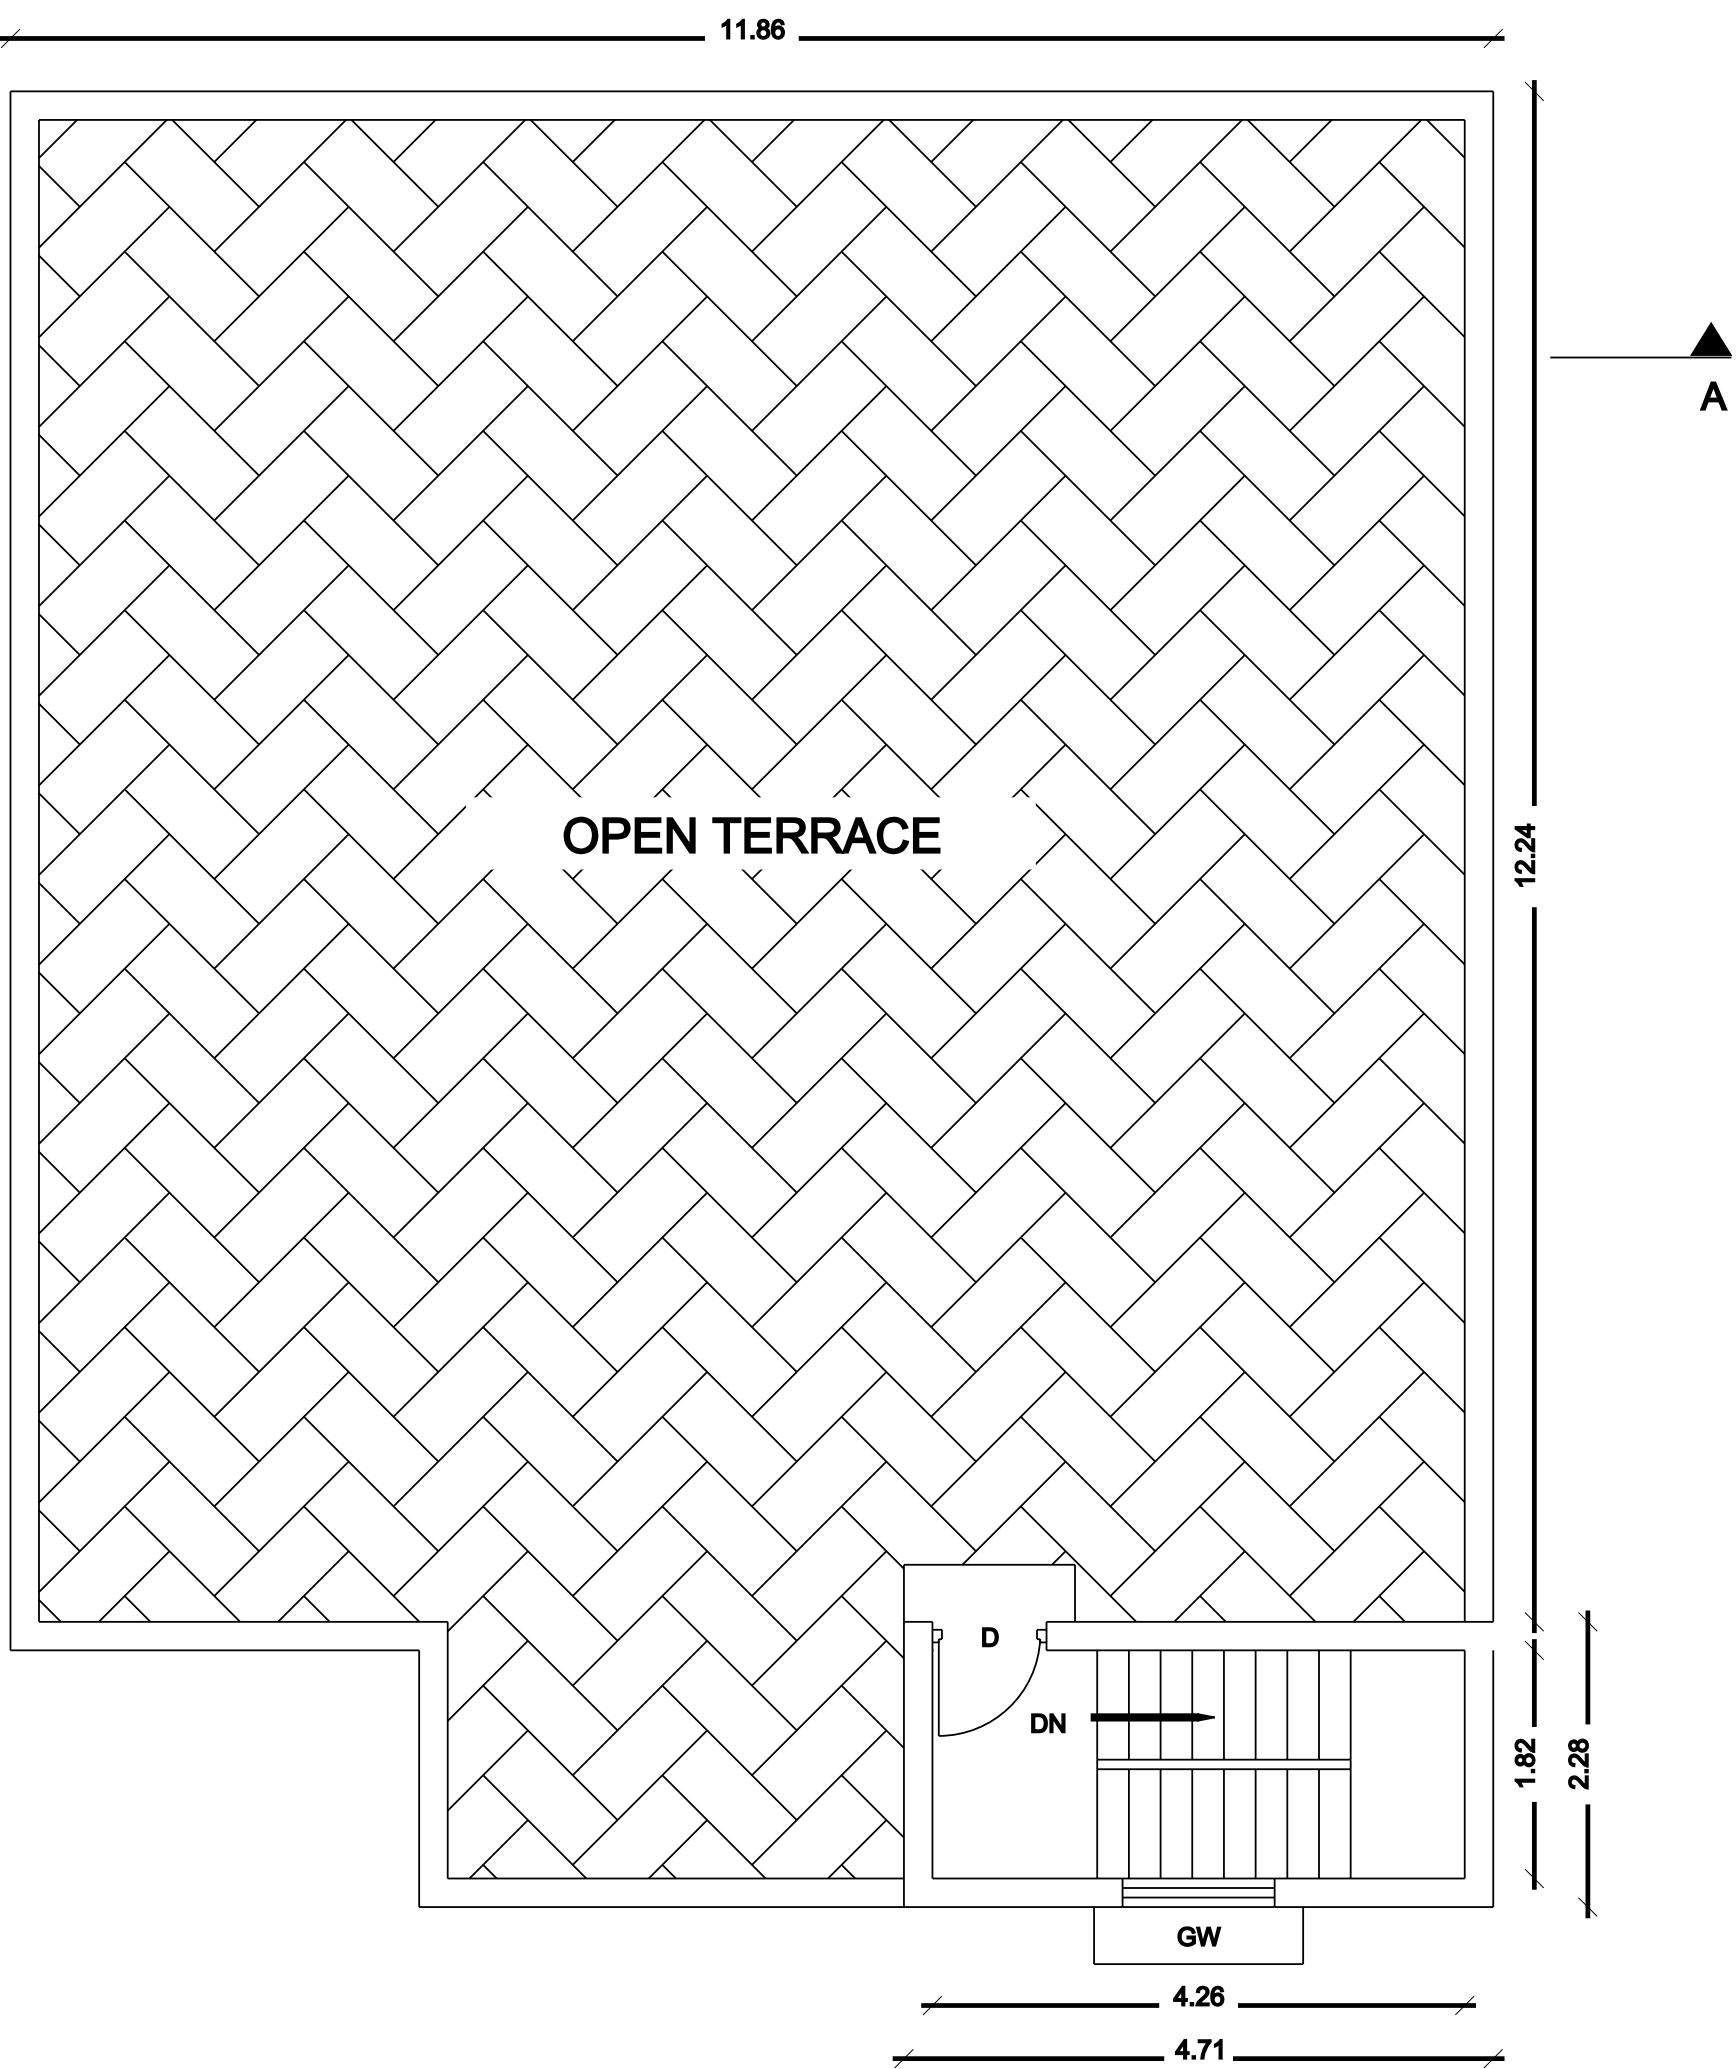

TERRACE FLOOR PLAN

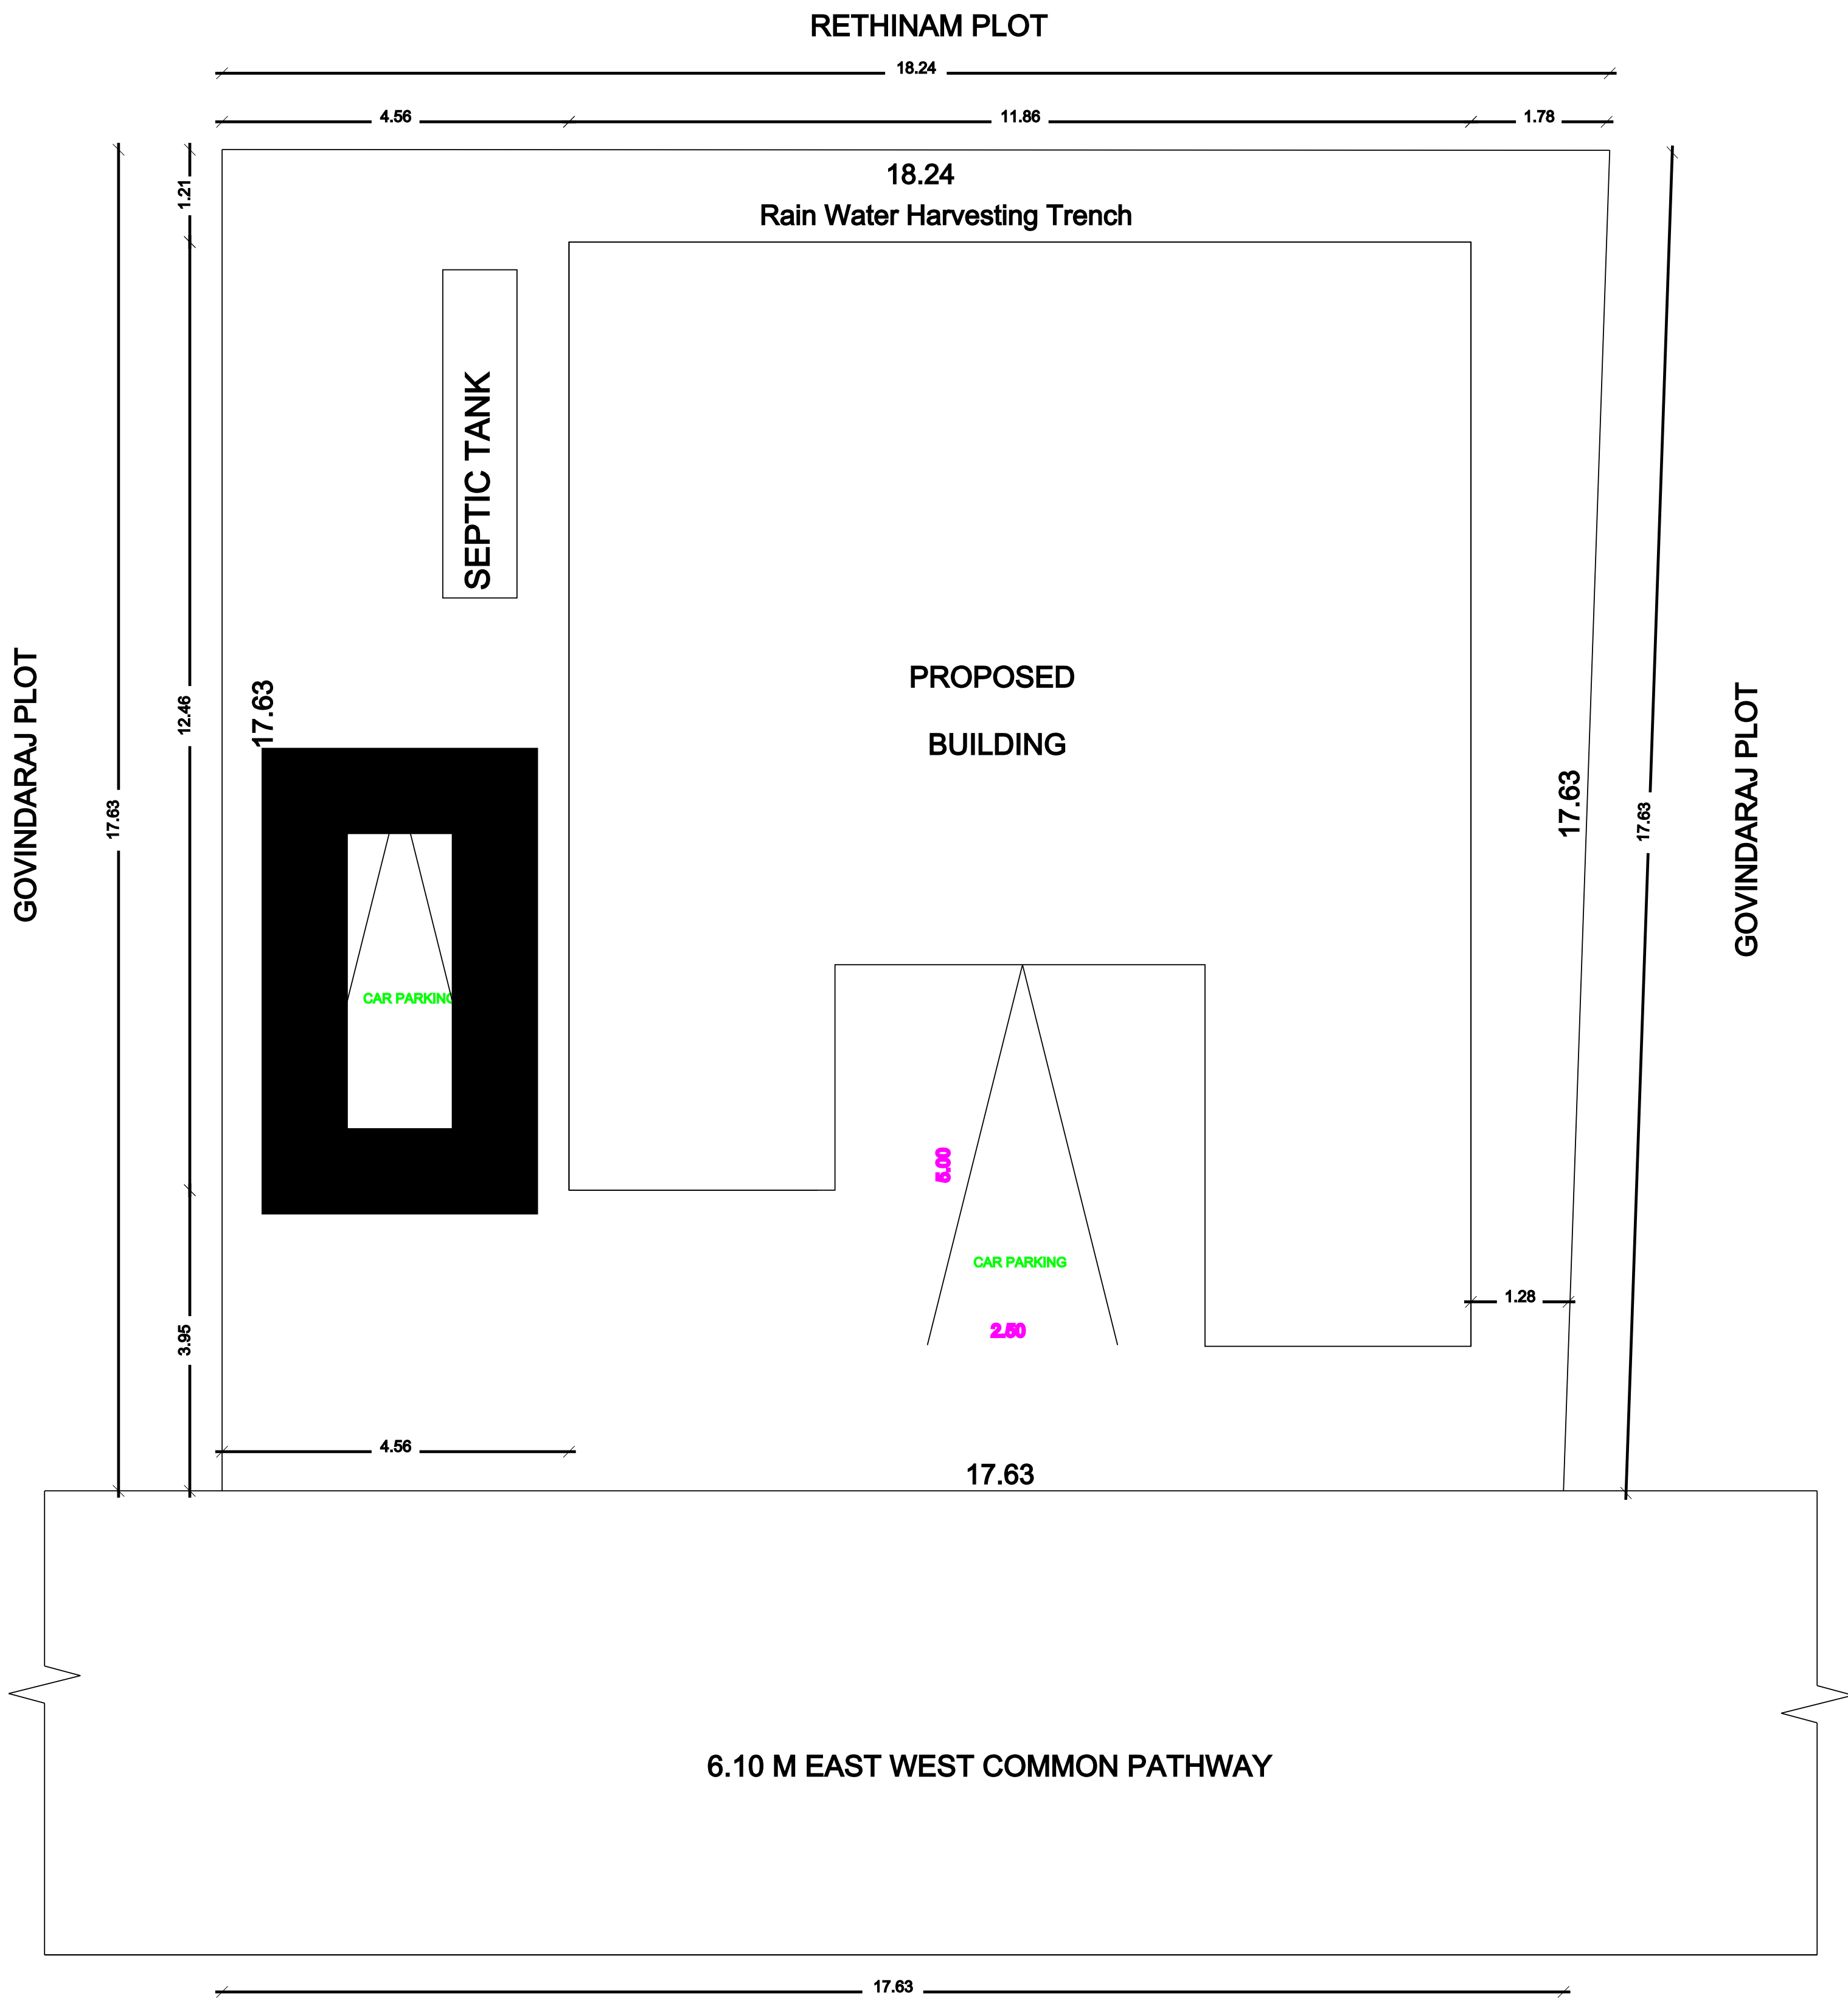

SITE PLAN

SCALE : 1:100

APPROVAL AUTHORITY

REFERENCE		METER
MD	- MAIN DOOR	1.06x2.13
D	- DOOR	0.91x2.13
D1	- DOOR	0.76x1.98
O	- OPEN	0.91x2.13
GW	- GRILL WINDOW	1.22x1.37
W1	- WINDOW	1.22x1.37
W2	- WINDOW	1.53x1.37
V1	- VENTILATOR	0.91x0.91

AREA DETAILS	SQ.M.	SQ.FT.
PLOT AREA AS PER DOCUMENT	317.91	3422.00
PLOT AREA AS PER FMB	316.16	3403.14
SUPER IMPOSED PLOT AREA	316.16	3403.14

PROPOSED BUILTUP AREA				
AREA DETAILS	FSI	NON-FSI	SQ.M	SQ.FT
GROUND FLOOR AREA	165.40		165.40	1780.
HEAD ROOM AREA		10.74	10.74	115.
TOTAL FSI AREA	165.40		0.52%	1780.
TOTAL BUILDING AREA			176.14	1895.
AREA OF OPEN SPACE			152.51	1641.

- NOTE
1. OWNERS BOUNDARY SHOWN IN
 2. PROPOSED SHOWN IN
 3. ROAD SHOWN IN
- SCALE 1: 100


1. ALL DIMENSIONS ARE IN METER
2. TOILET WASTE WATER TO BE CONNECTED TO UGD.
3. WASTE WATER TO BE USED FOR GARDENING PURPOSED ONLY.

APPLICANT


Mrs. S. MAHILA
W/o. Mr. SETHURAMAN

ENGINEER REF: 15582024


Er. M. JAYAMURTHY, B.E., Civil
Licensed Surveyor, Gr-II
Sri Elakshmi Housing
62B/6, Nadu Gujili Street,
Trichy - 620 008.
Mob:90 80 80 30 31

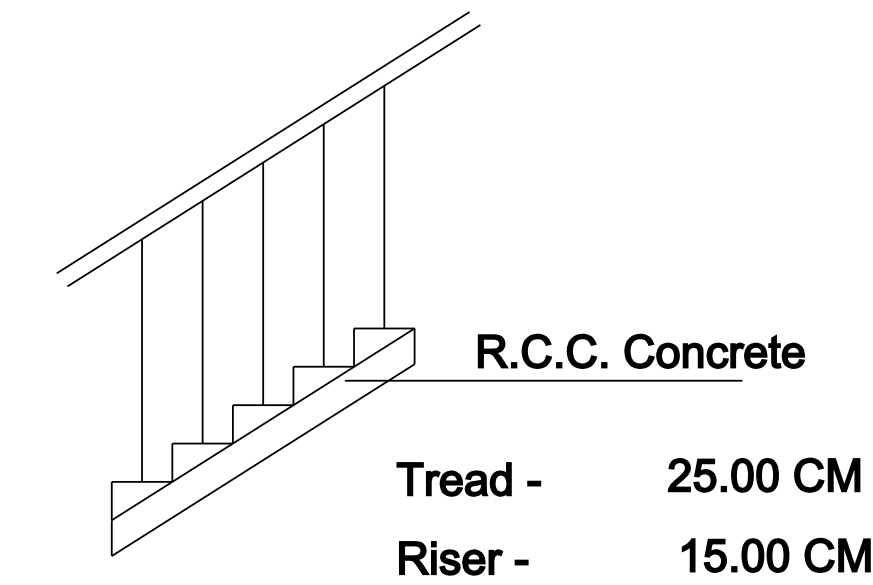


Staircase details

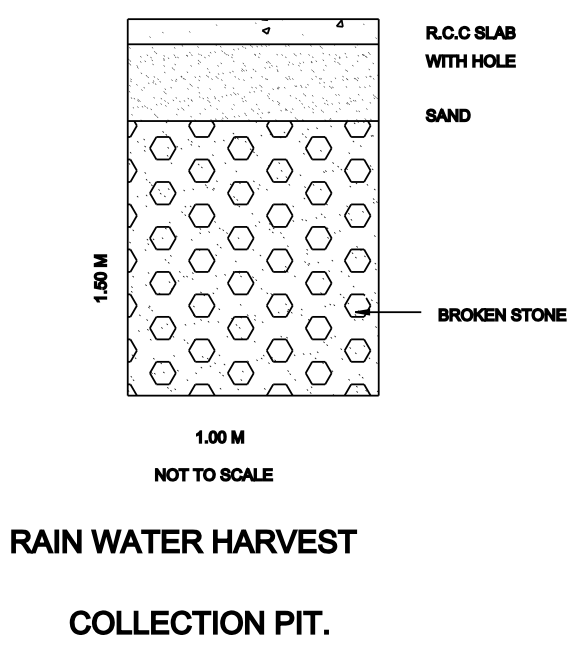

RAIN WATER HARVEST
COLLECTION PIT.

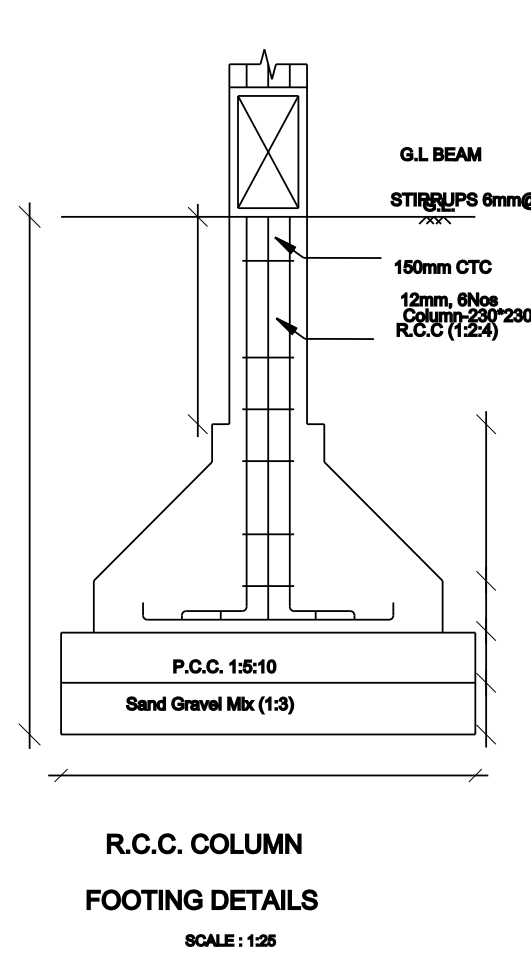

R.C.C. COLUMN
FOOTING DETAILS
SCALE: 1:50

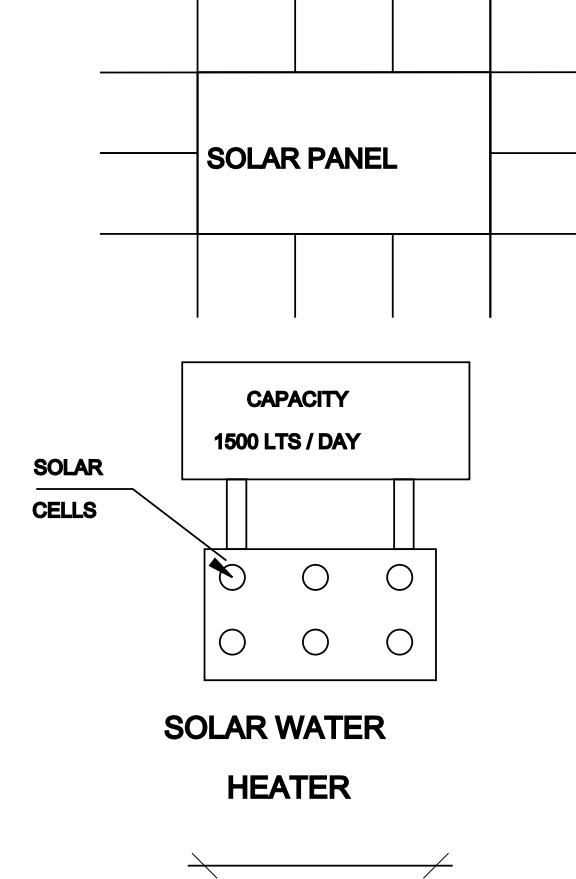

SOLAR WATER
HEATER

