

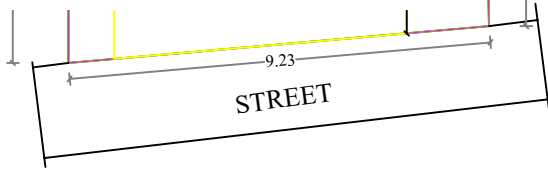


SITE PLAN
SCALE 1:100

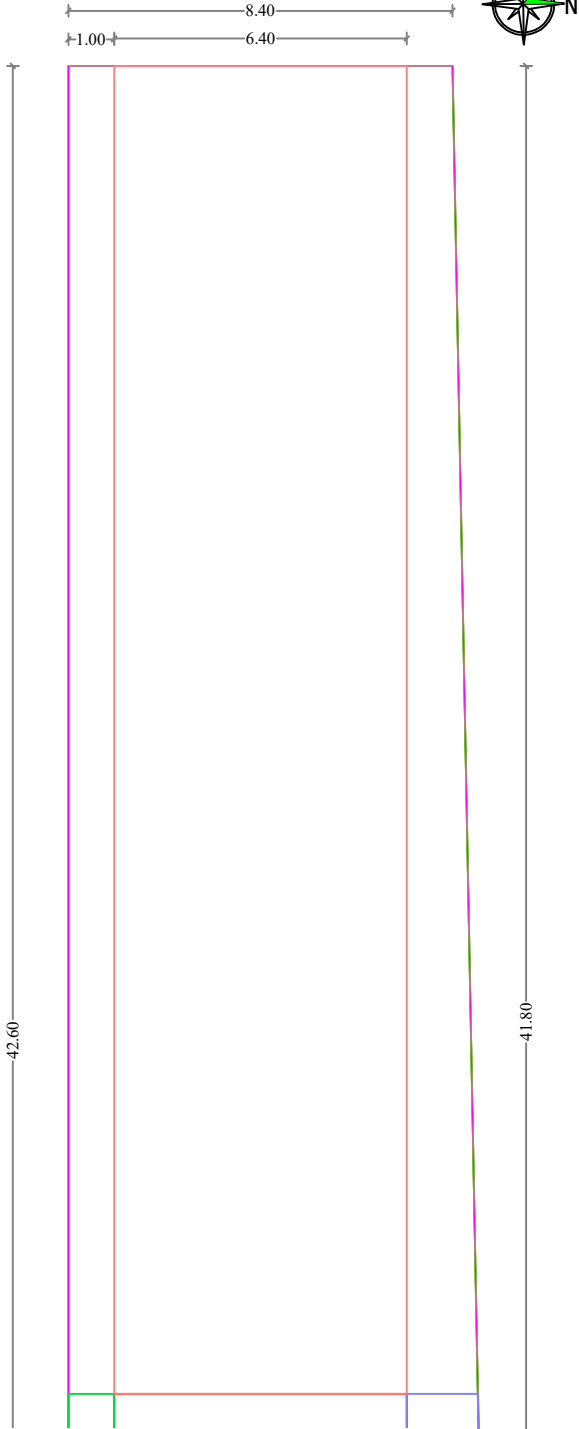


PLAN SHOWING THE PROPOSED CONSTRUCTION OF R.C.C. ROOF RESIDENTIAL
GROUND FLOOR BUILDING IN S.NO:127/9,127/9B, AYYUR VILLAGE,
ANDIMADAM TALUK, ARIYALUR DISTRICT.

APPLICANT NAME: Mr.M.PERIYASAMY.,

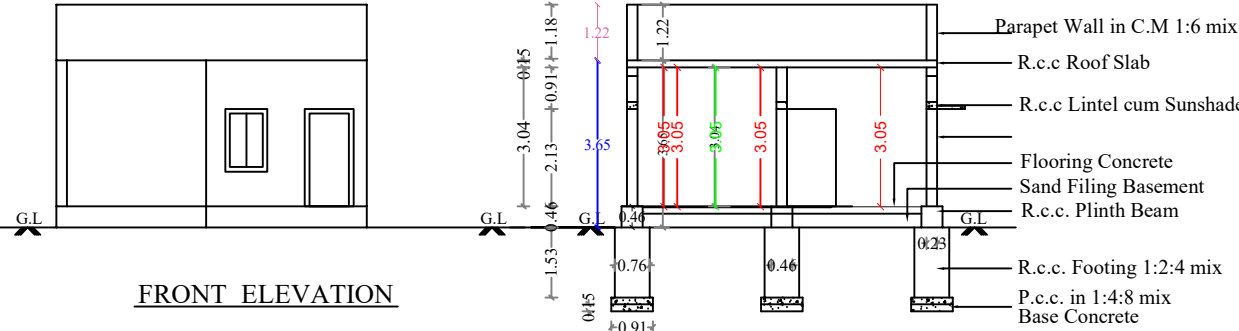


FRONT ELEVATION

SECTION ON - "AA"

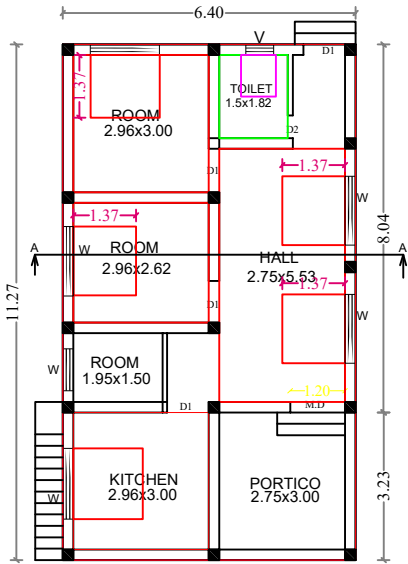


GROUND FLOOR PLAN

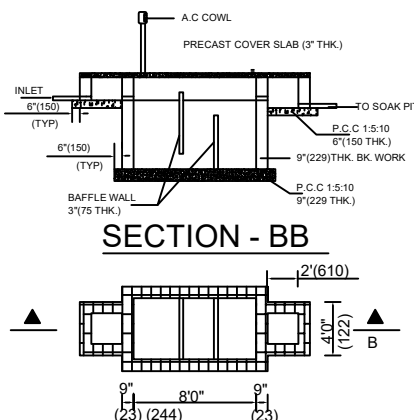



SECTION - BB

PLAN OF SEPTIC TANK


STAIRCASE DETAILS

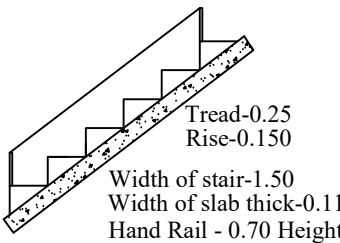


"S" TRAP DETAILS - IWC

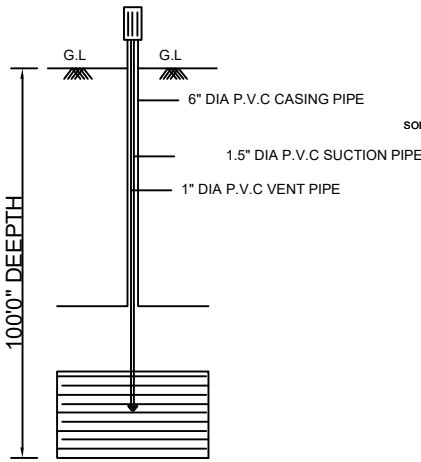 

BORE WELL

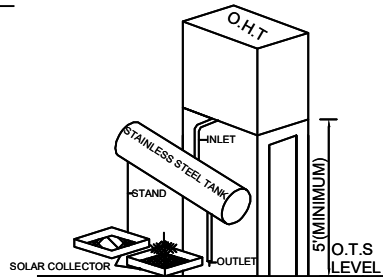

SOLAR WATER
HEATING SYSTEM

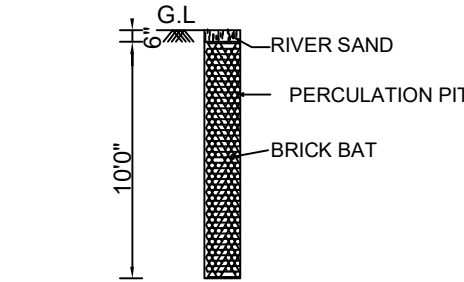

PERCOLATION PIT

COLOR INDEX

	SITE BOUNDRY
	PRO. R.C.C ROOF RESIDENTIAL BUILDING
	ROAD DETAILS

PARKING STALL DETAILS

CAR SPACE	0	1
BIKE SPACE	0	1

SCALE = 1" = 8'-0" (1:100) All Dimensions Are In Meters

SCHEDULE OF JOINERIES

DESCRIPTION	SIZE IN FEET	SIZE IN M
Main Door - MD	3'6" x 7'0"	1.07 x 2.13
Door - D1	3'0" x 7'0"	0.91 x 2.13
Door - D2	2'9" x 7'0"	0.84 x 2.13
Open - O	4'0" x 7'0"	1.22 x 2.13
Window - W1	4'0" x 4'0"	1.22 x 1.22
Kitchen Window - KW	4'0" x 3'6"	1.22 x 1.06
Ventilator - V	2'6" x 2'0"	0.76 x 0.61

AREA OF THE PROPOSED CONSTRUCTION DETAILS

DESCRIPTION	SQ.FT	SQ.M
Area of the Site (as per Document)	3916.64	364.00
Plinth Area of the Ground Floor	776.11	72.12
Open Space	3140.53	291.87

FSI = Total Builtup Area / Total Site Area = 0.19

APPLICANT SIGN

ENGINEER / L.B.S

Er. R. MANIKANDAN, D.C.E., B.E., Aced.
Consultant Engineer,
Registered Engineer-Grade-II RE
Register No. 096/LS/2019/00006
Door No. 82/26C, Bazaar Street,
Virudhachalam - 606 001.
Cell : 9894448979

APPROVAL AUTHORITY