


PLAN SHOWING THE PROPOSED CONSTRUCTION OF A COMMERCIAL G.S. SHEET ROOF IN S.F.NO: 157/13B, PATTA NO: 16581
AT SUTHAMALLI VILLAGE AND PANCHAYAT, T. PALUR UNION, UDAYARPALAYAM TALUK, ARIYALUR DISTRICT.

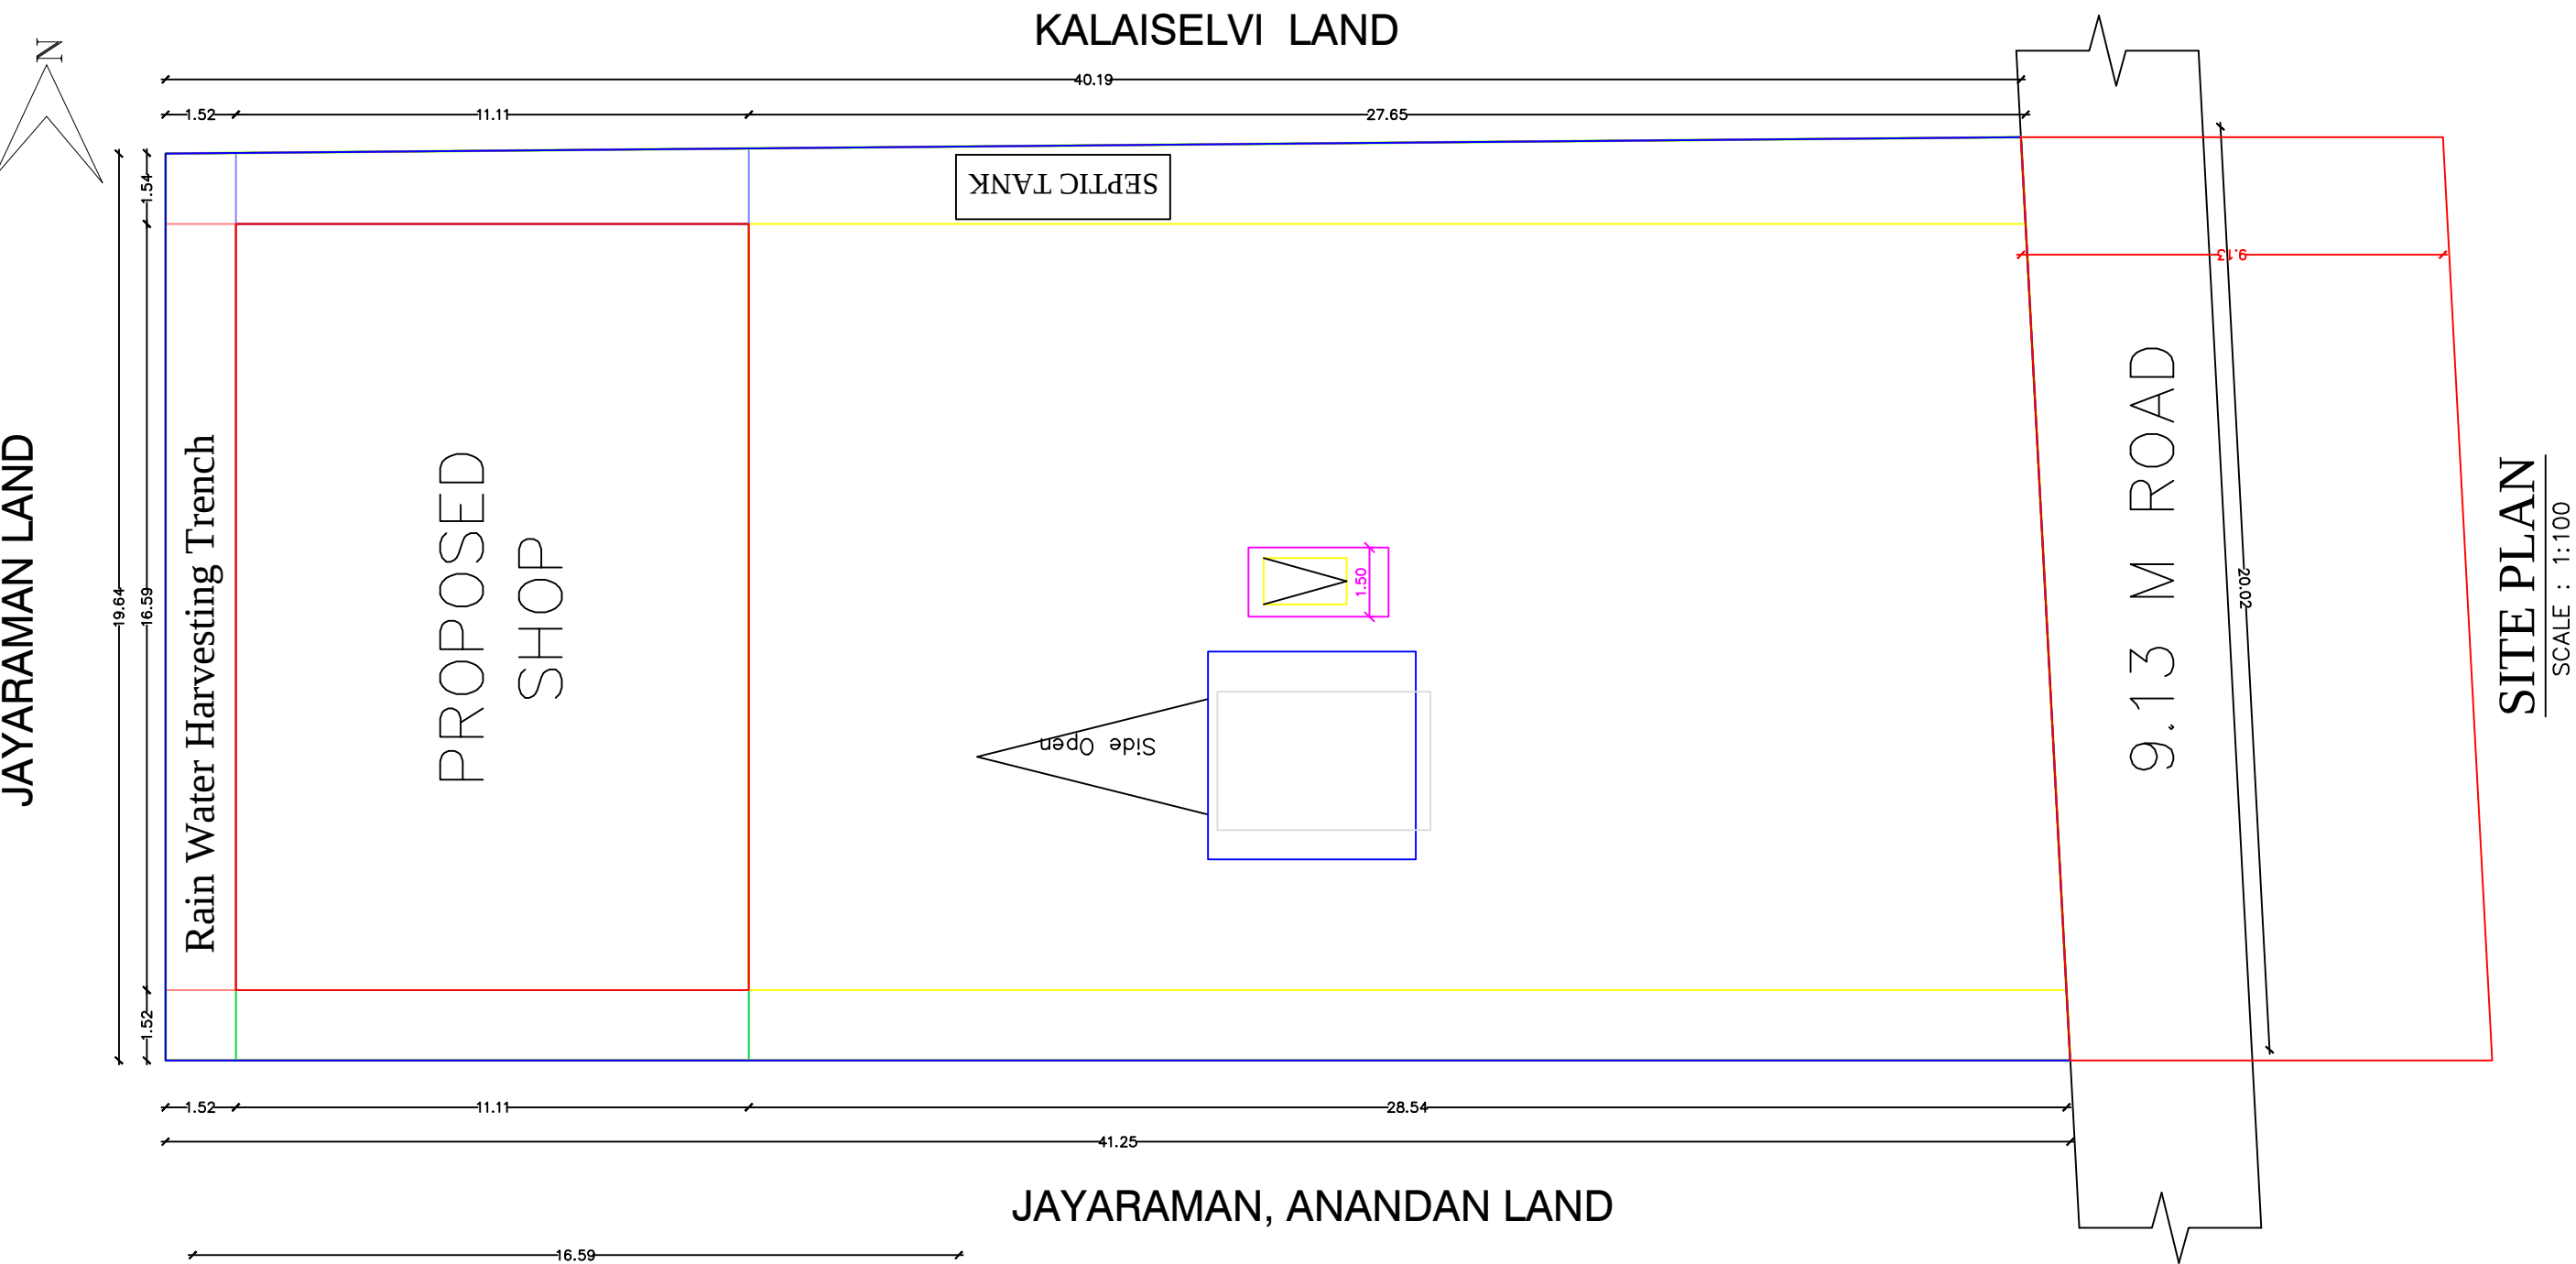

SITE PLAN
SCALE : 1:100

APPROVAL AUTHORITY

REFERENCE	METER
RS - ROLLING SHUTTER	4.27x2.13
D1 - DOOR	0.91x1.98
V1 - VENTILATOR	0.91x0.91

AREA DETAILS	SQ.M.	SQ.FT.
PLOT AREA AS PER DOCUMENT	800.00	8608.00
PLOT AREA AS PER FMB	806.84	8681.59
SUPER IMPOSED PLOT AREA	806.84	8681.59

PROPOSED BUILTUP AREA				
AREA DETAILS	FSI	NON.FSI	SQ.M	SQ.FT
GROUND FLOOR AREA	184.38		184.38	1984.66
TOTAL FSI AREA	184.38		0.23%	1984.66
TOTAL BUILDING AREA			184.38	1984.66
AREA OF OPEN SPACE			615.62	6623.34

NOTE
1. OWNERS BOUNDARY SHOWN IN ☐
2. PROPOSED SHOWN IN ☐
3. ROAD SHOWN IN ☐
SCALE 1: 100

1. ALL DIMENSIONS ARE IN METER
2. TOILET WASTE WATER TO BE CONNECTED TO UGD.
3. WASTE WATER TO BE USED FOR GARDENING PURPOSED ONLY.

APPLICANT


R. murugapandian

Mr .R. MURUGAPANDIYAN


ENGINEER

REF:12032024

U. Jayamurthy
Er. M. JAYAMURTHY, B.E., CIVIL
Licensed Surveyor, Gr-II,
Sri Elakshmi Housing
62 B/6, Nadu Gujili Street,
Trichy-620 008.
Mob: 90 80 80 30 31

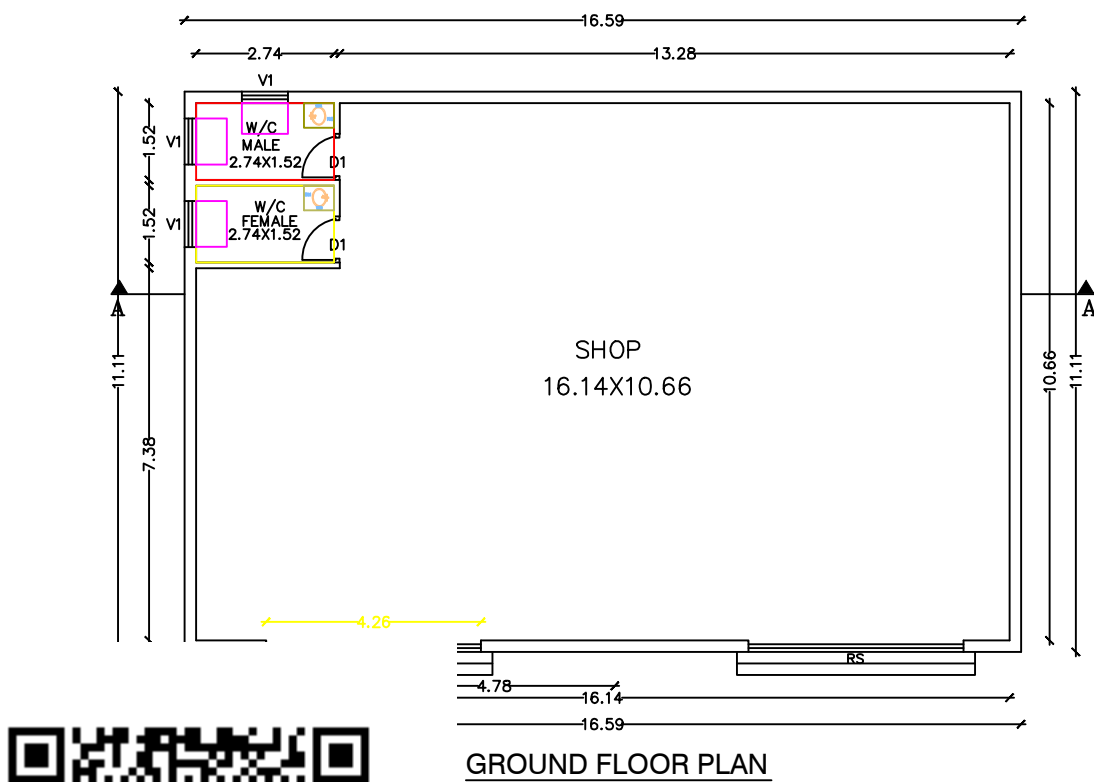


GROUND FLOOR PLAN

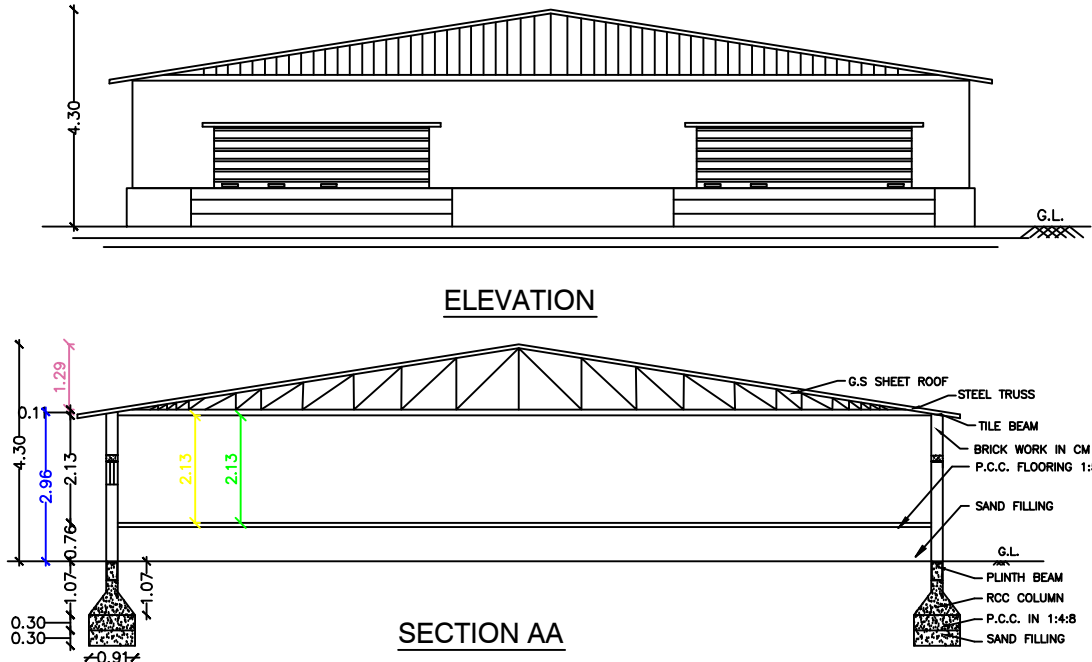


ELEVATION


SECTION AA

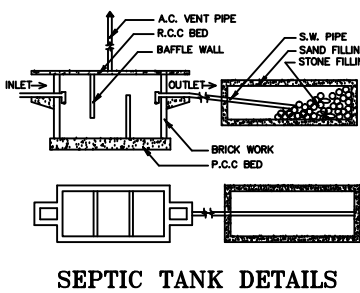


SEPTIC TANK DETAILS

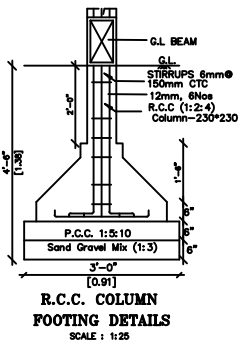

R.C.C. COLUMN
FOOTING DETAILS
SCALE : 1:25

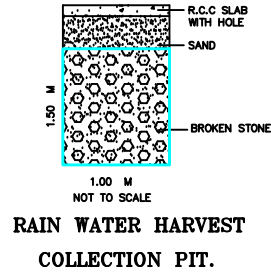

RAIN WATER HARVEST
COLLECTION PIT.

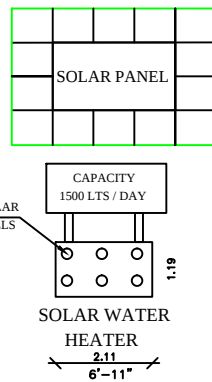

SHEET_1