


PLAN SHOWING PROPOSED FIRST FLOOR CONSTRUCTION IN THE EXISTING GROUND FLOOR BUILDING


IN S.F.NO: 553/15. PATTA NO: 482 AT VILANTHAI NORTH, KAVARAPALAYAM VILLAGE AND PANCHAYAT,

ANDIMADAM UNION AND TALUK, ARIYALUR DISTRICT.


Owner Name: Mrs. V. USHA
W/o. Mr. J. VENKATESAN

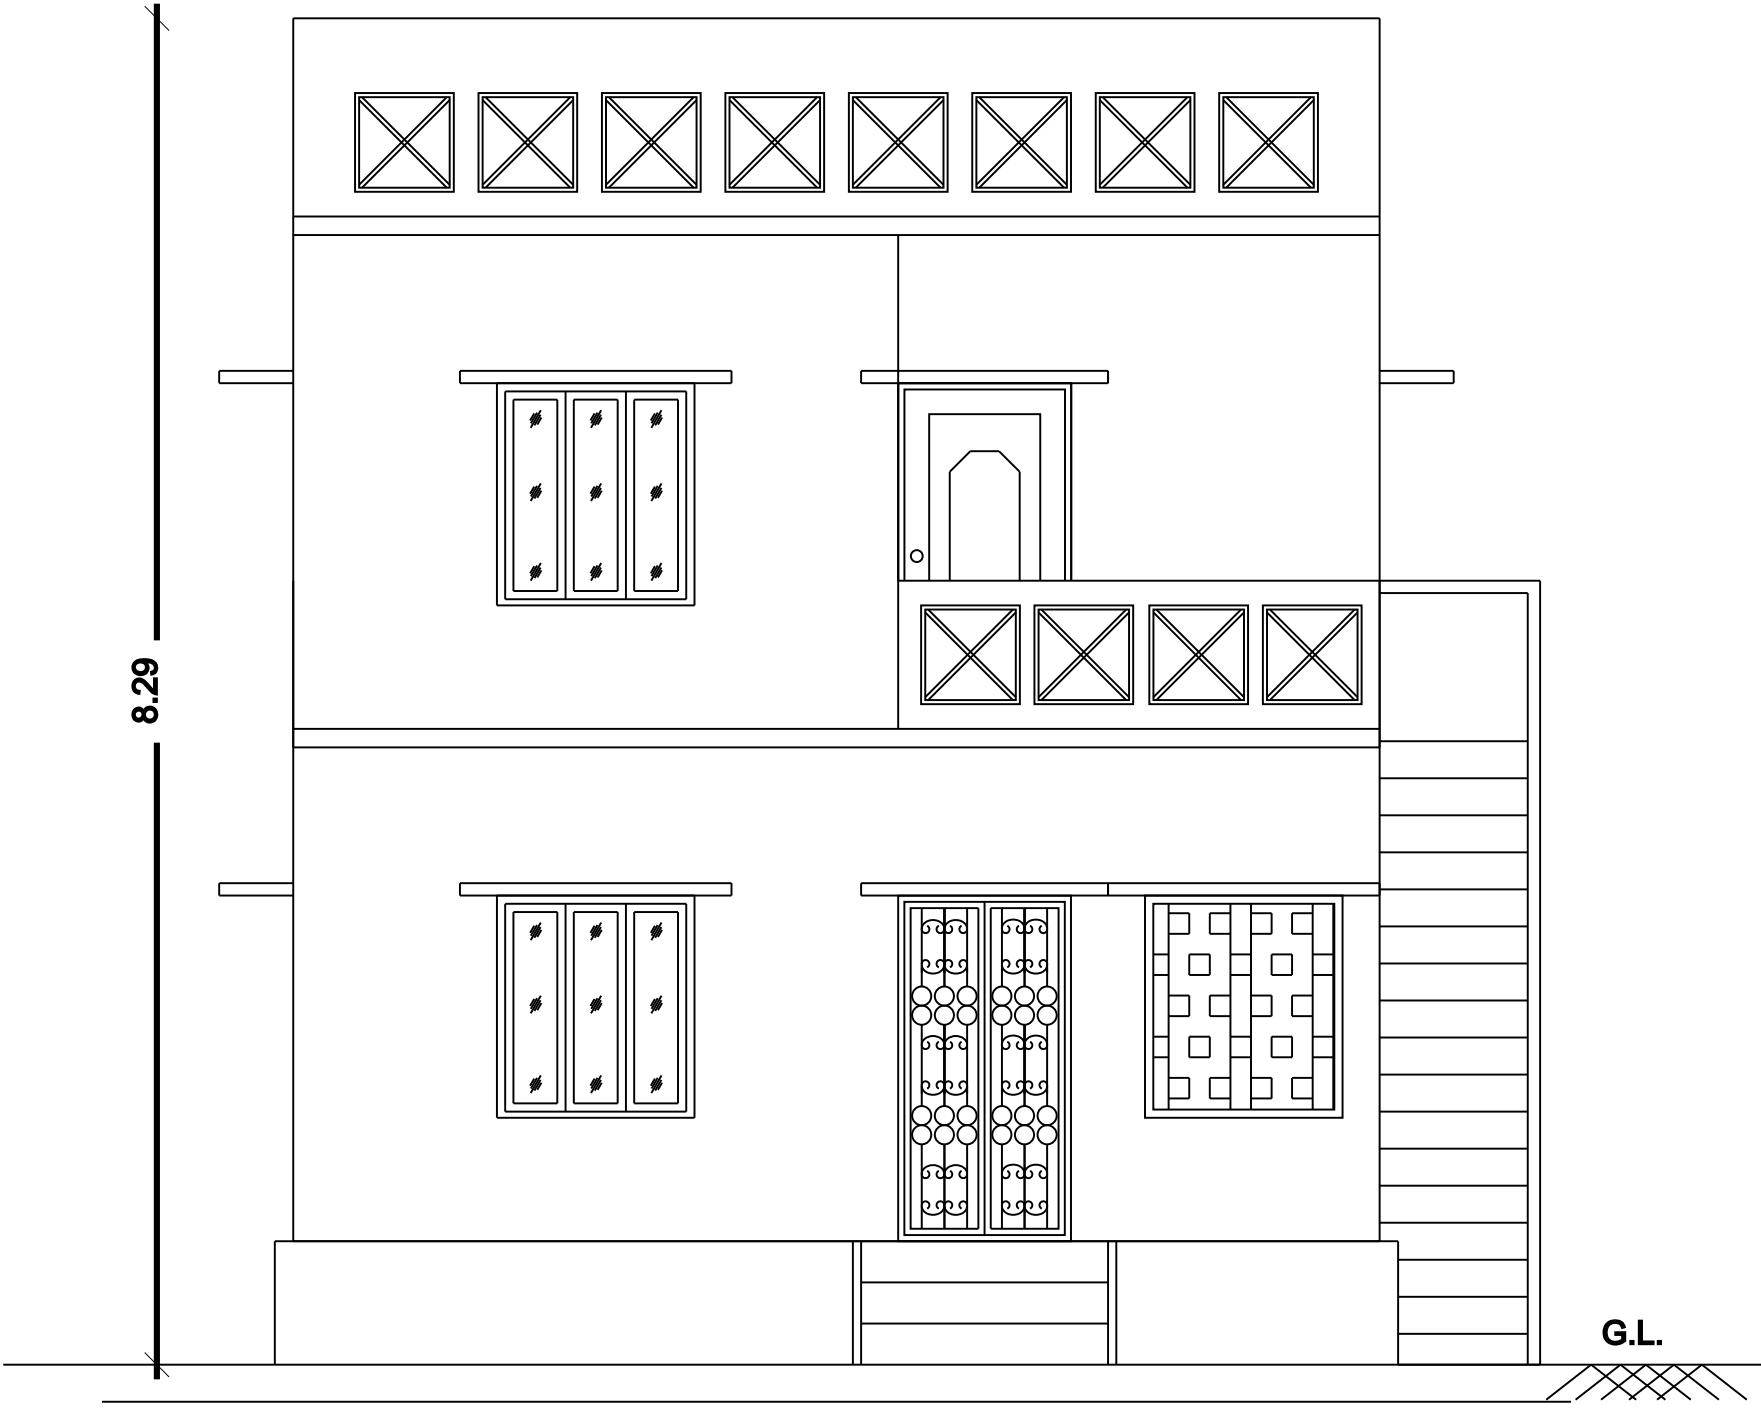

ELEVATION

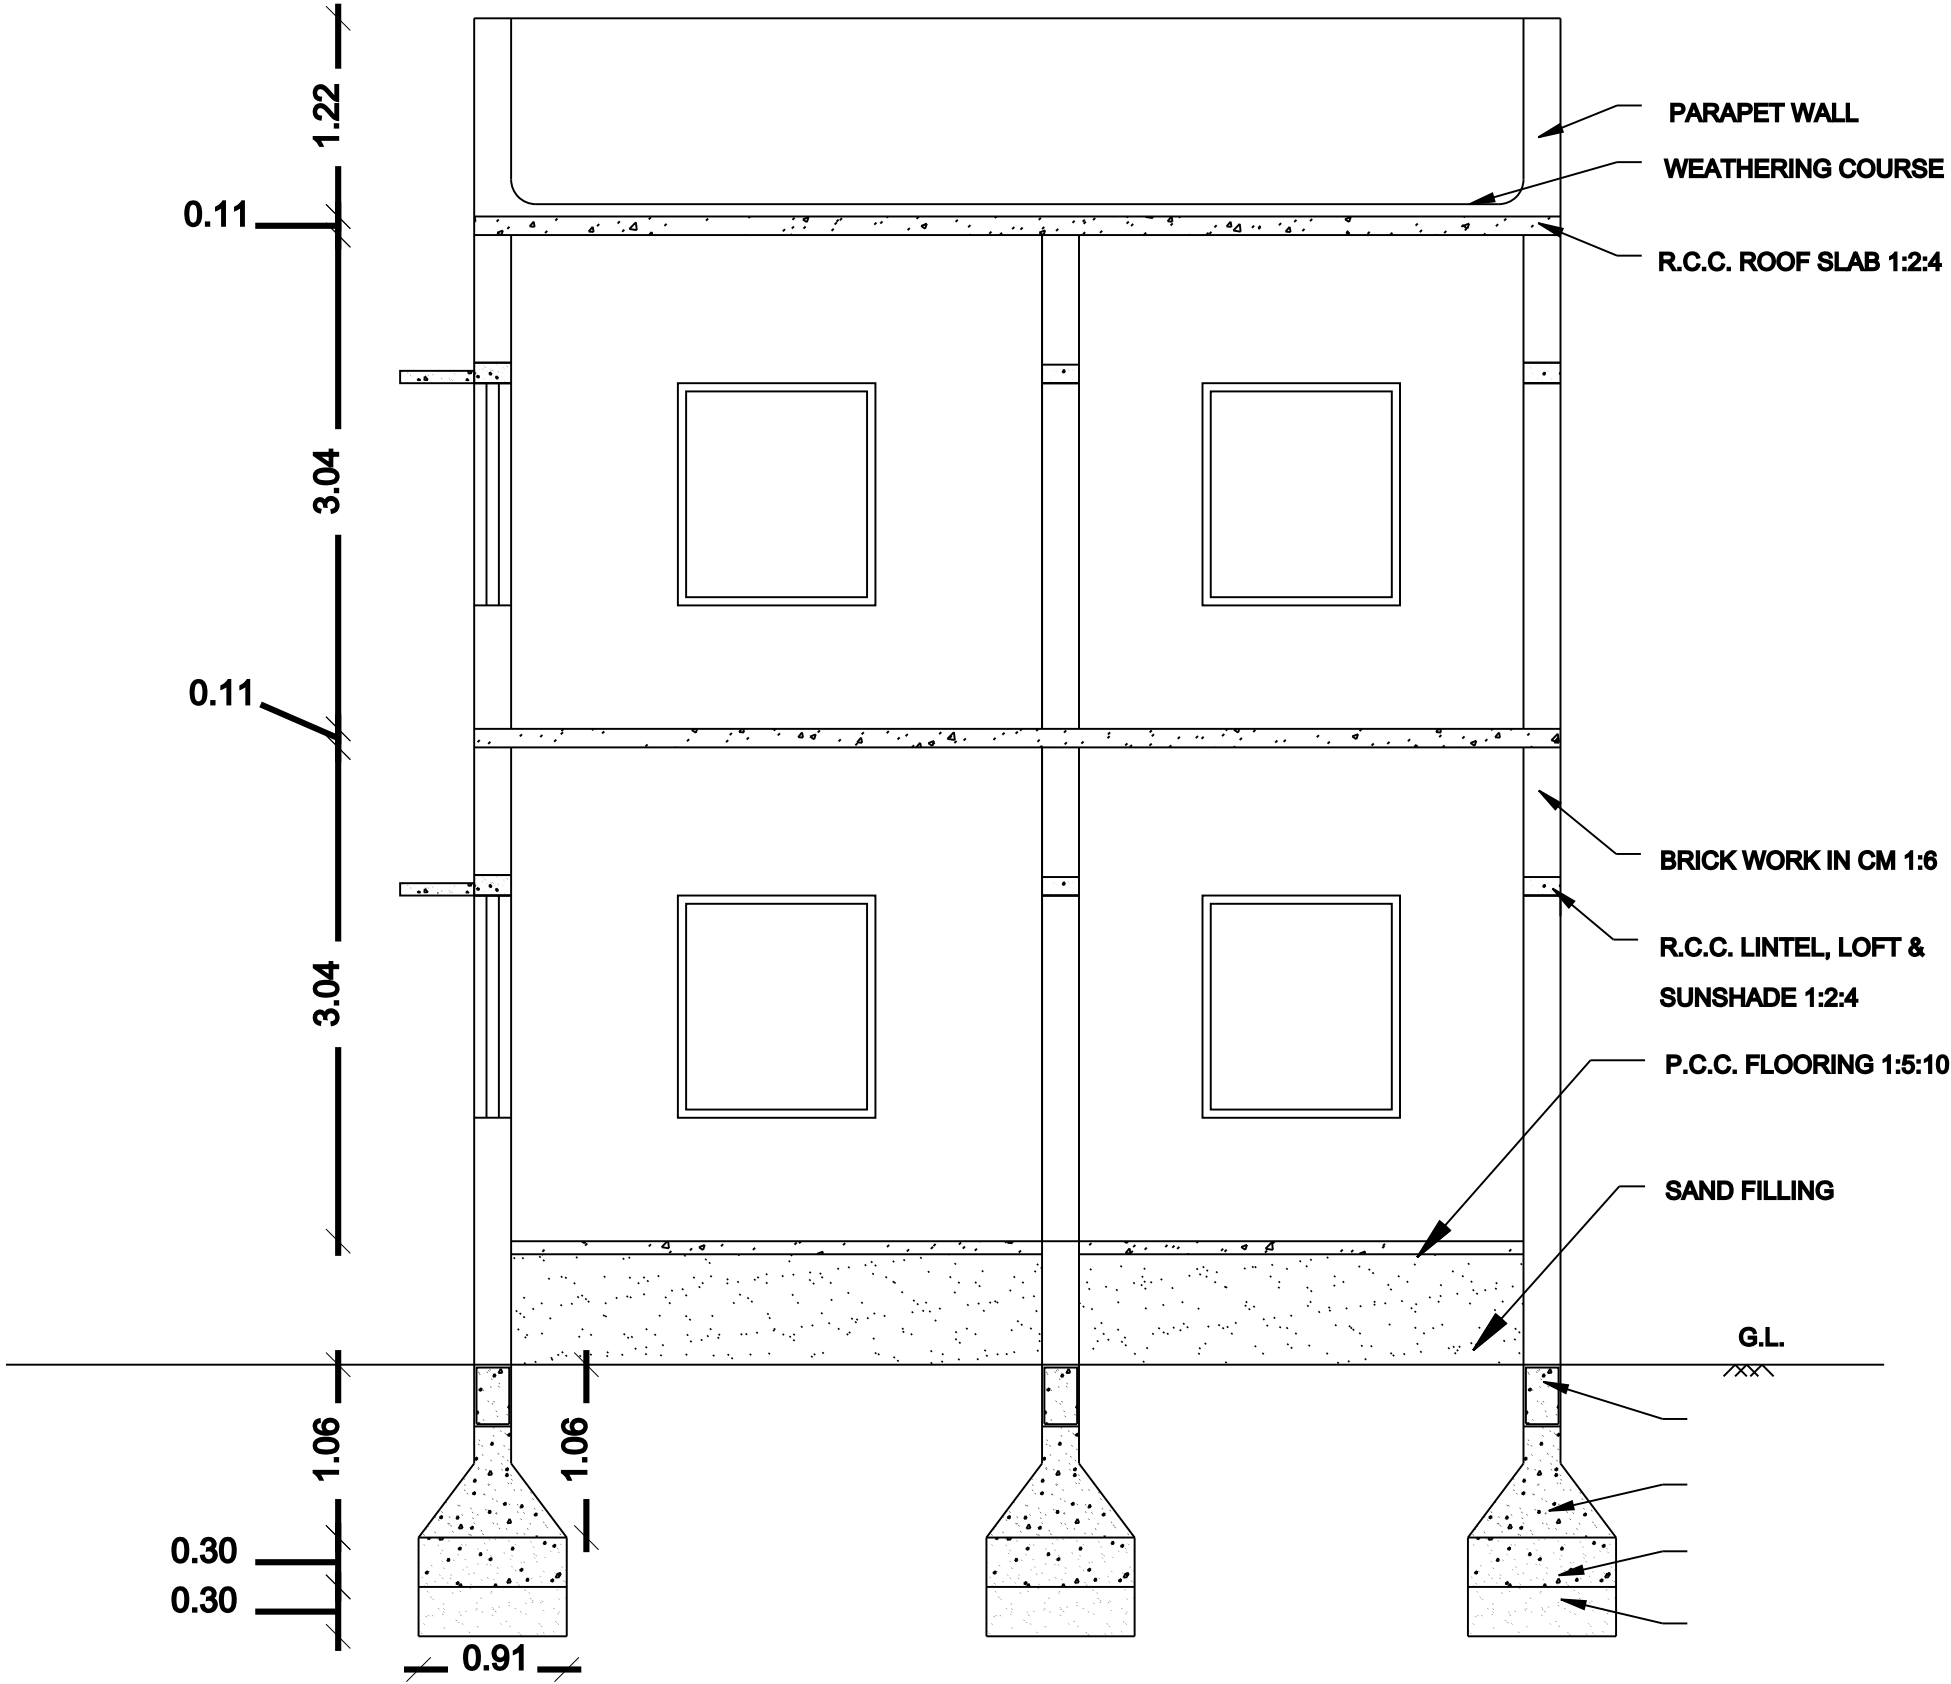


SECTION AA

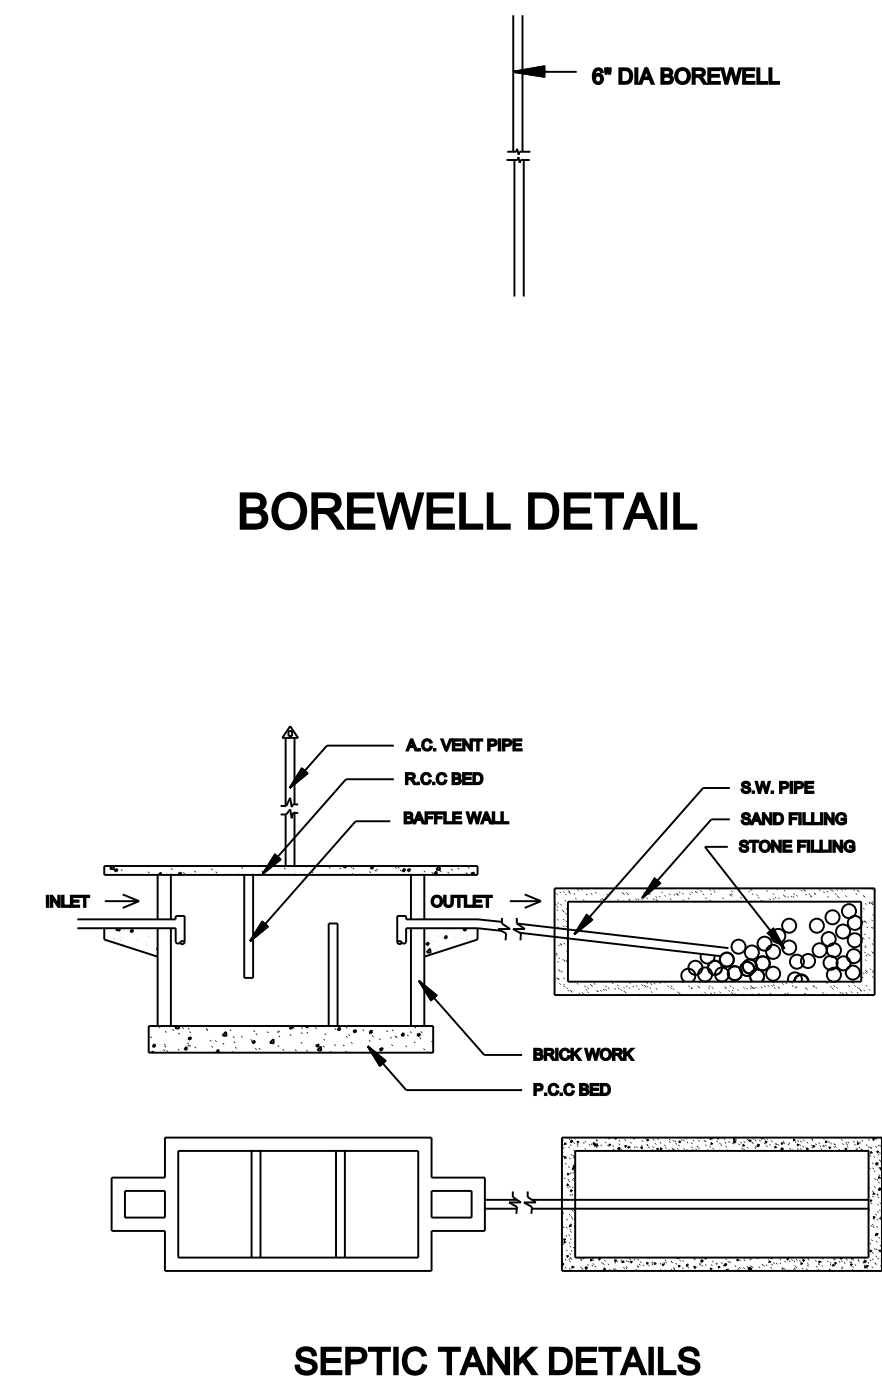


BOREWELL DETAIL


SEPTIC TANK DETAILS

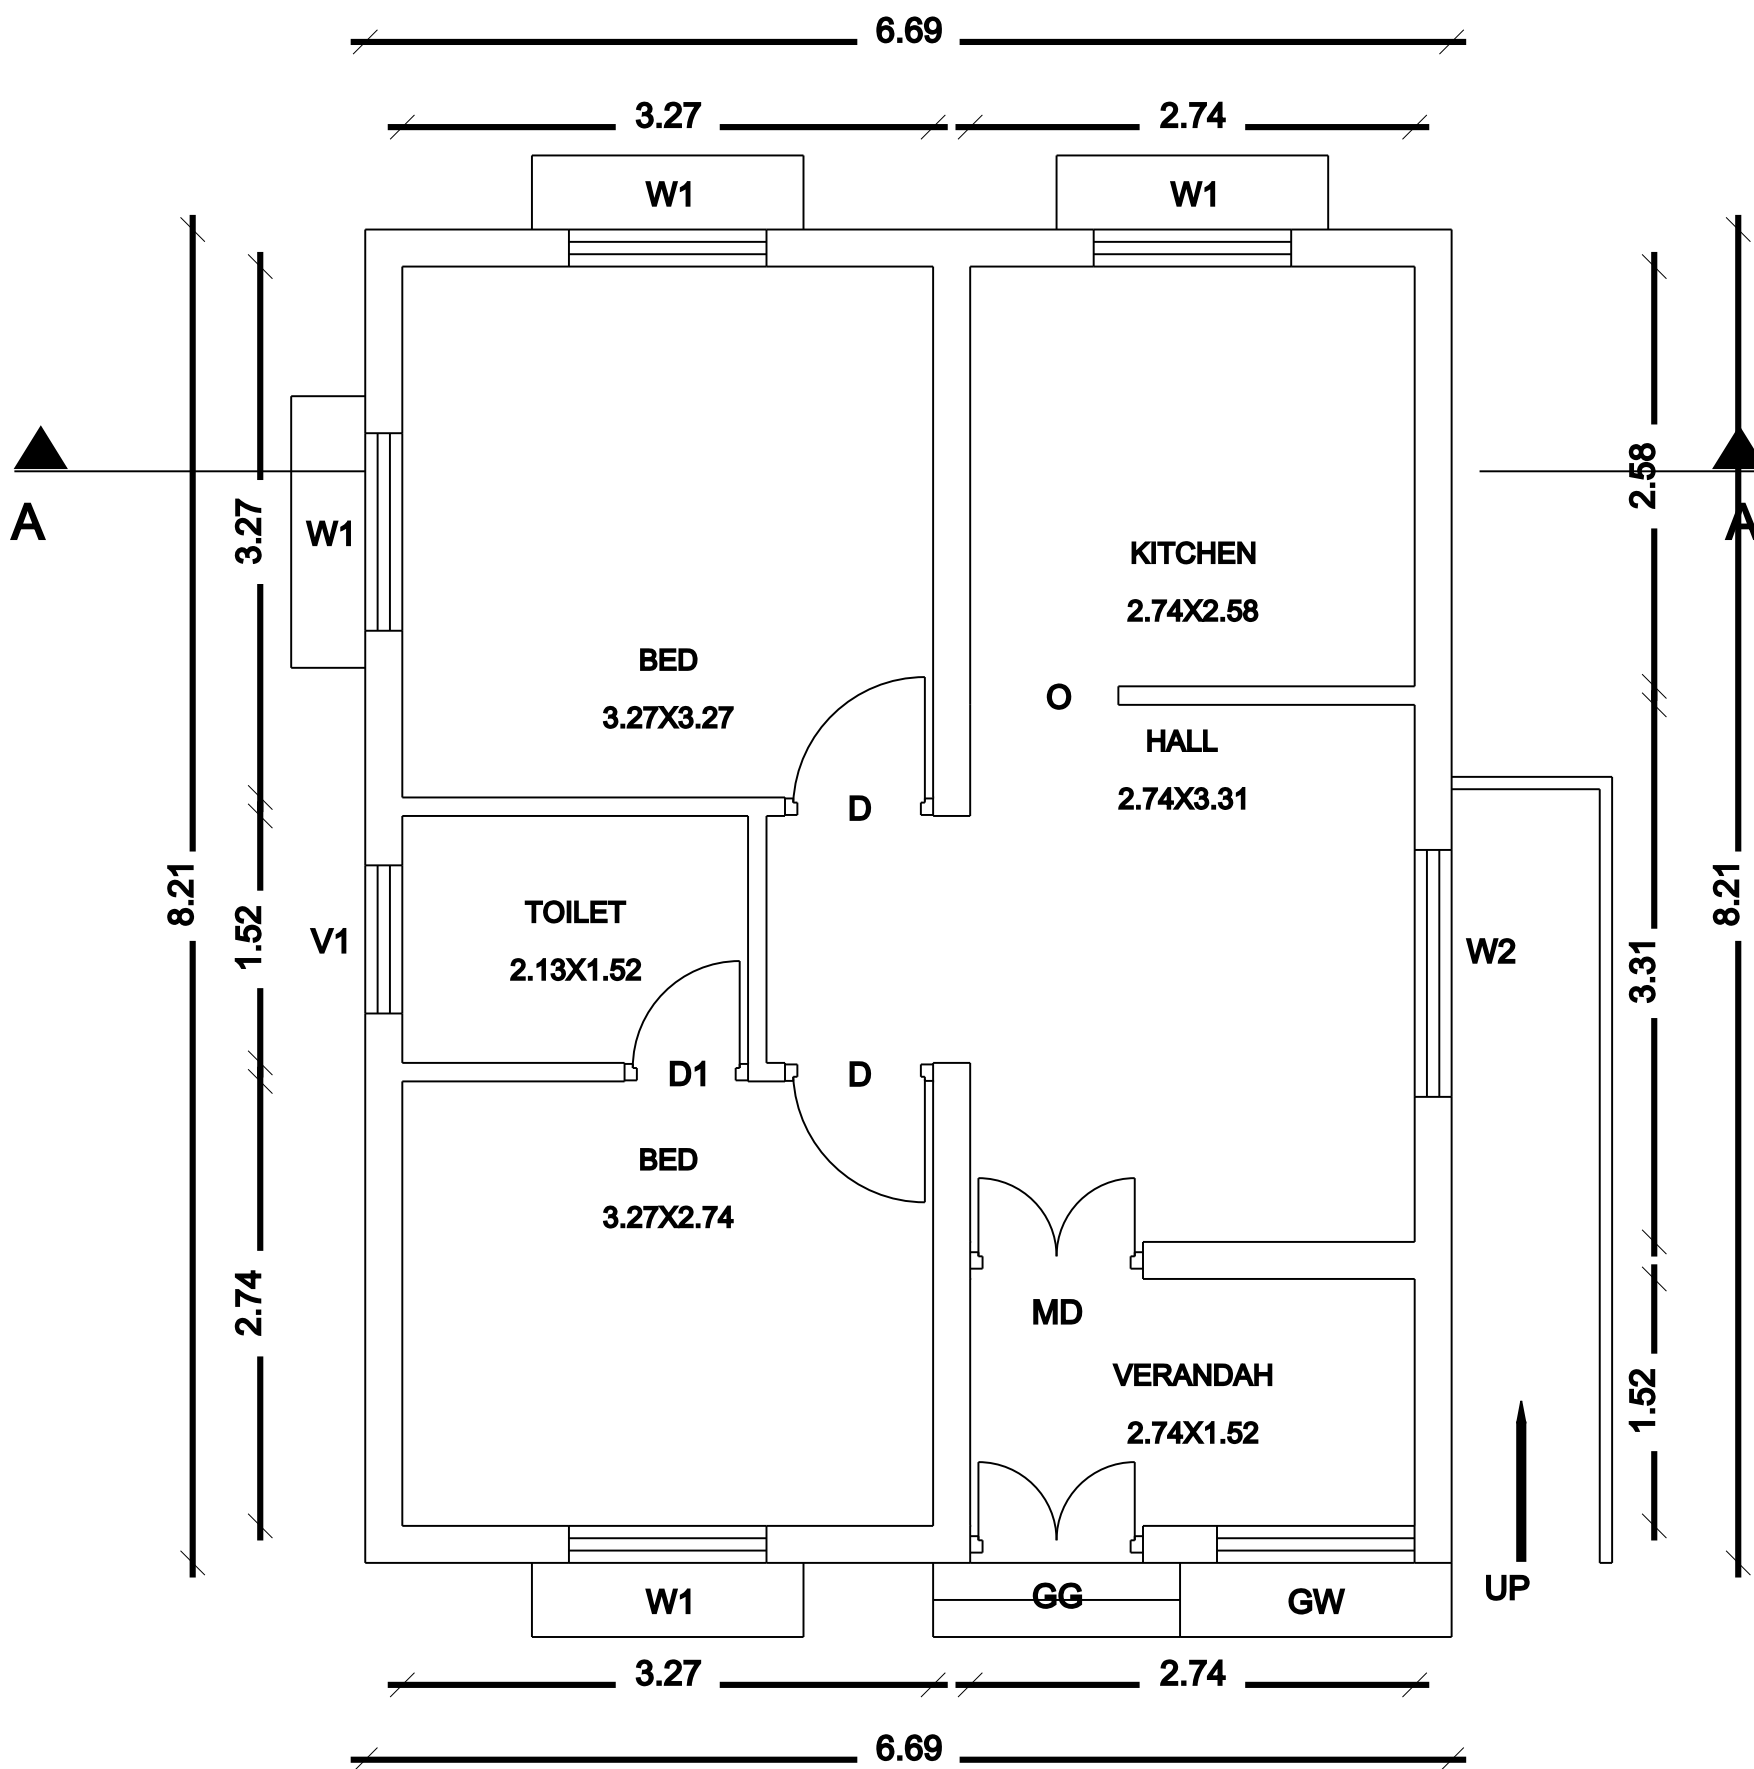

EXISTING
GROUND FLOOR PLAN


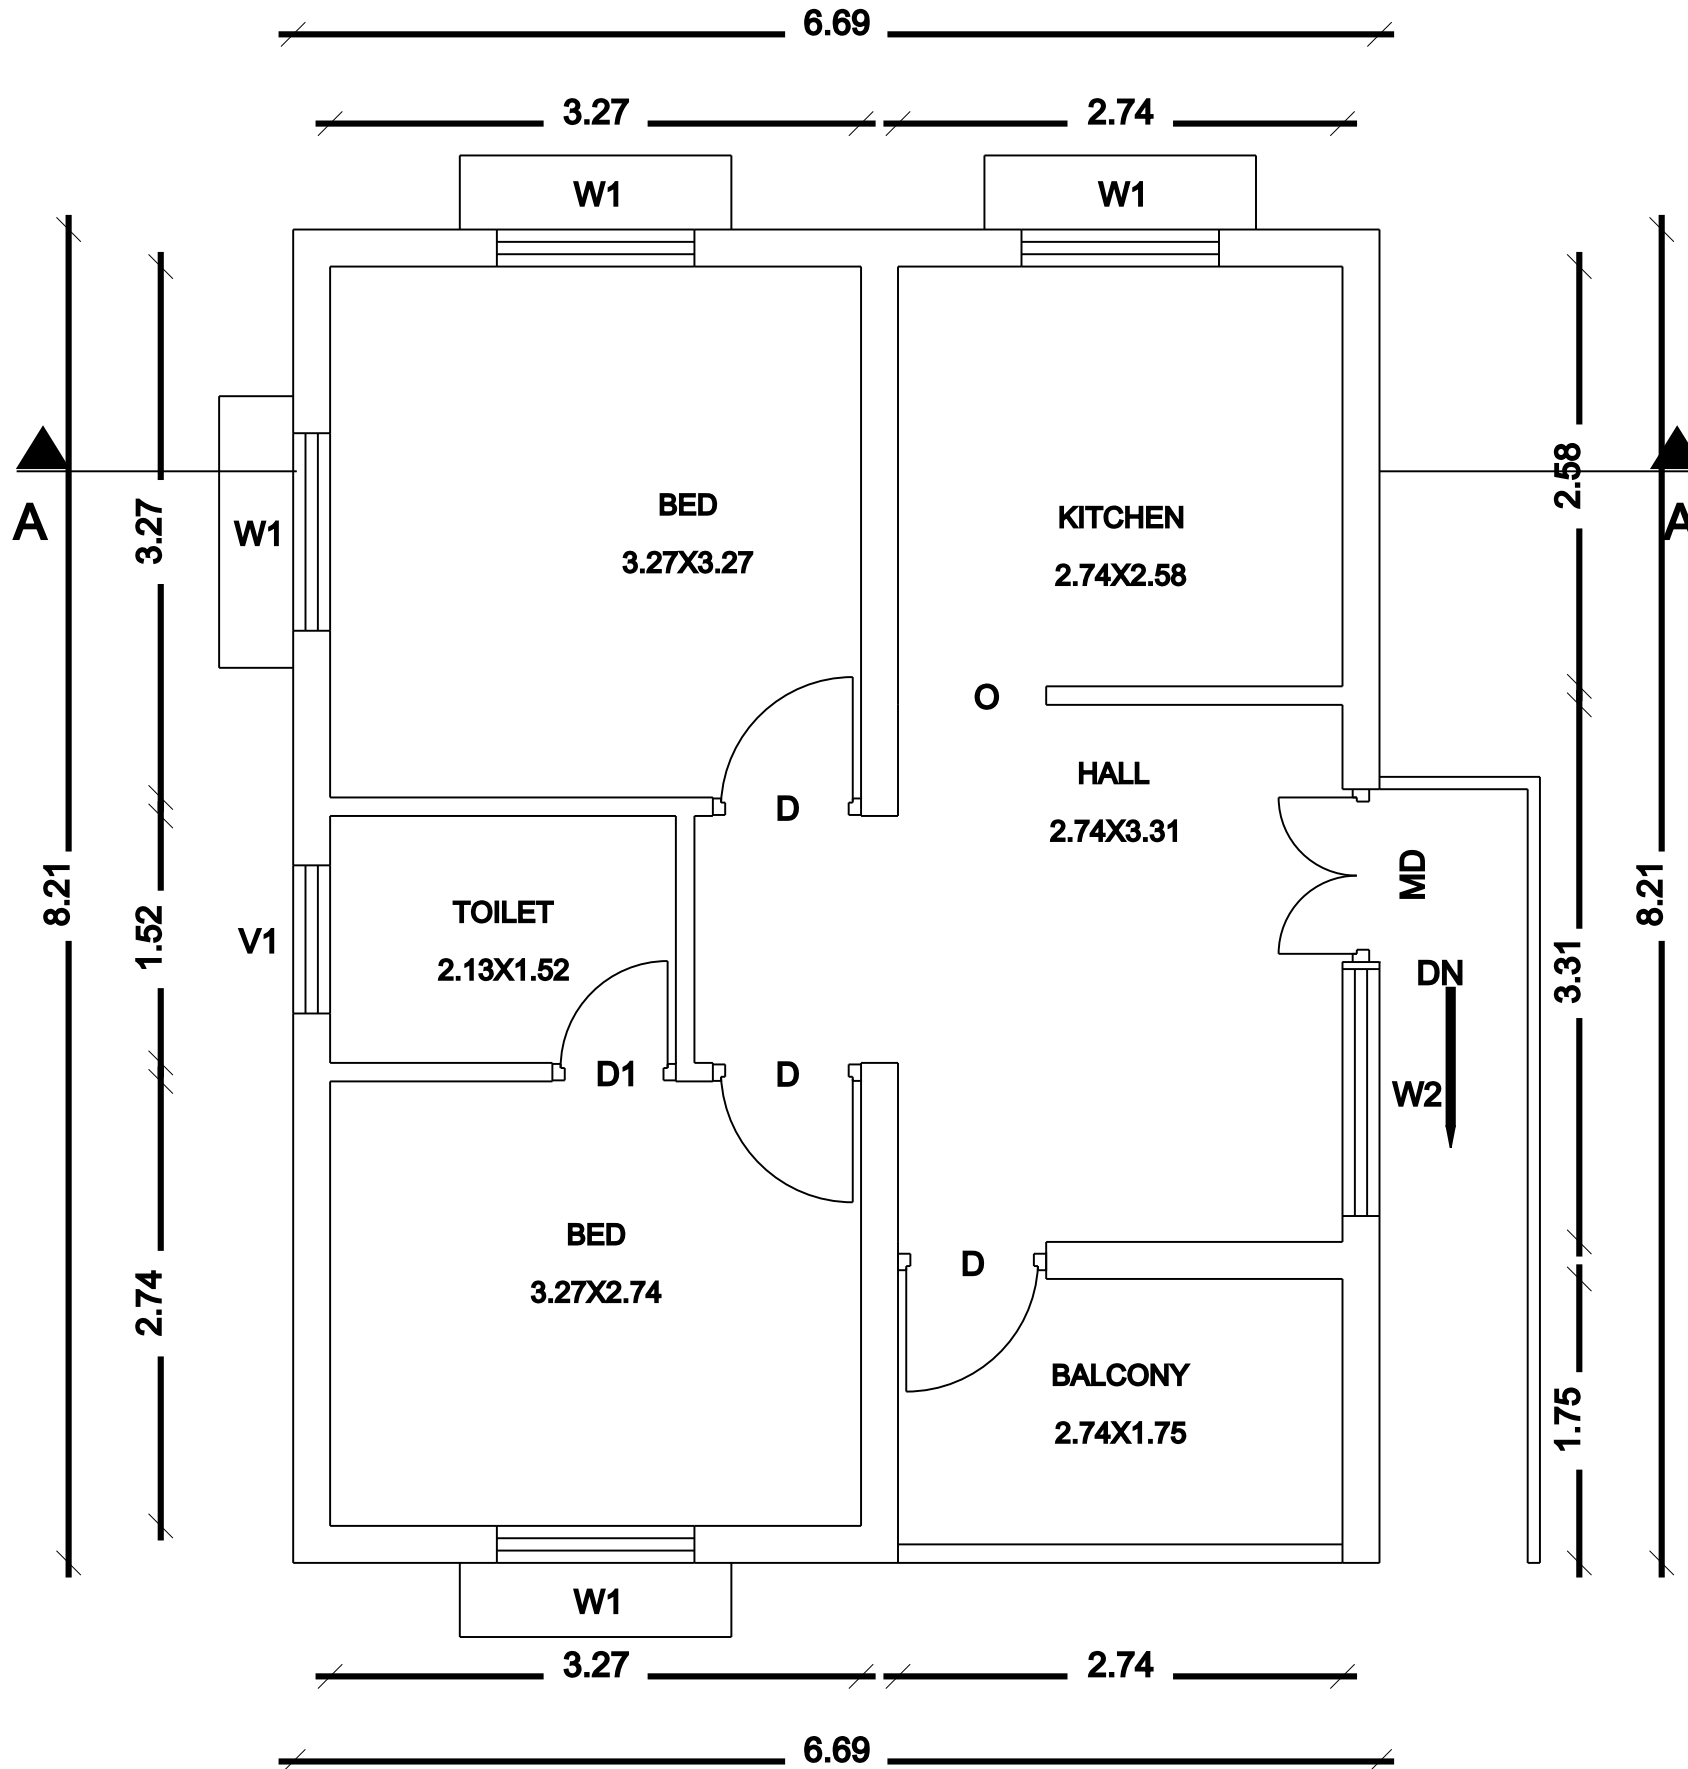


PROPOSED
FIRST FLOOR PLAN

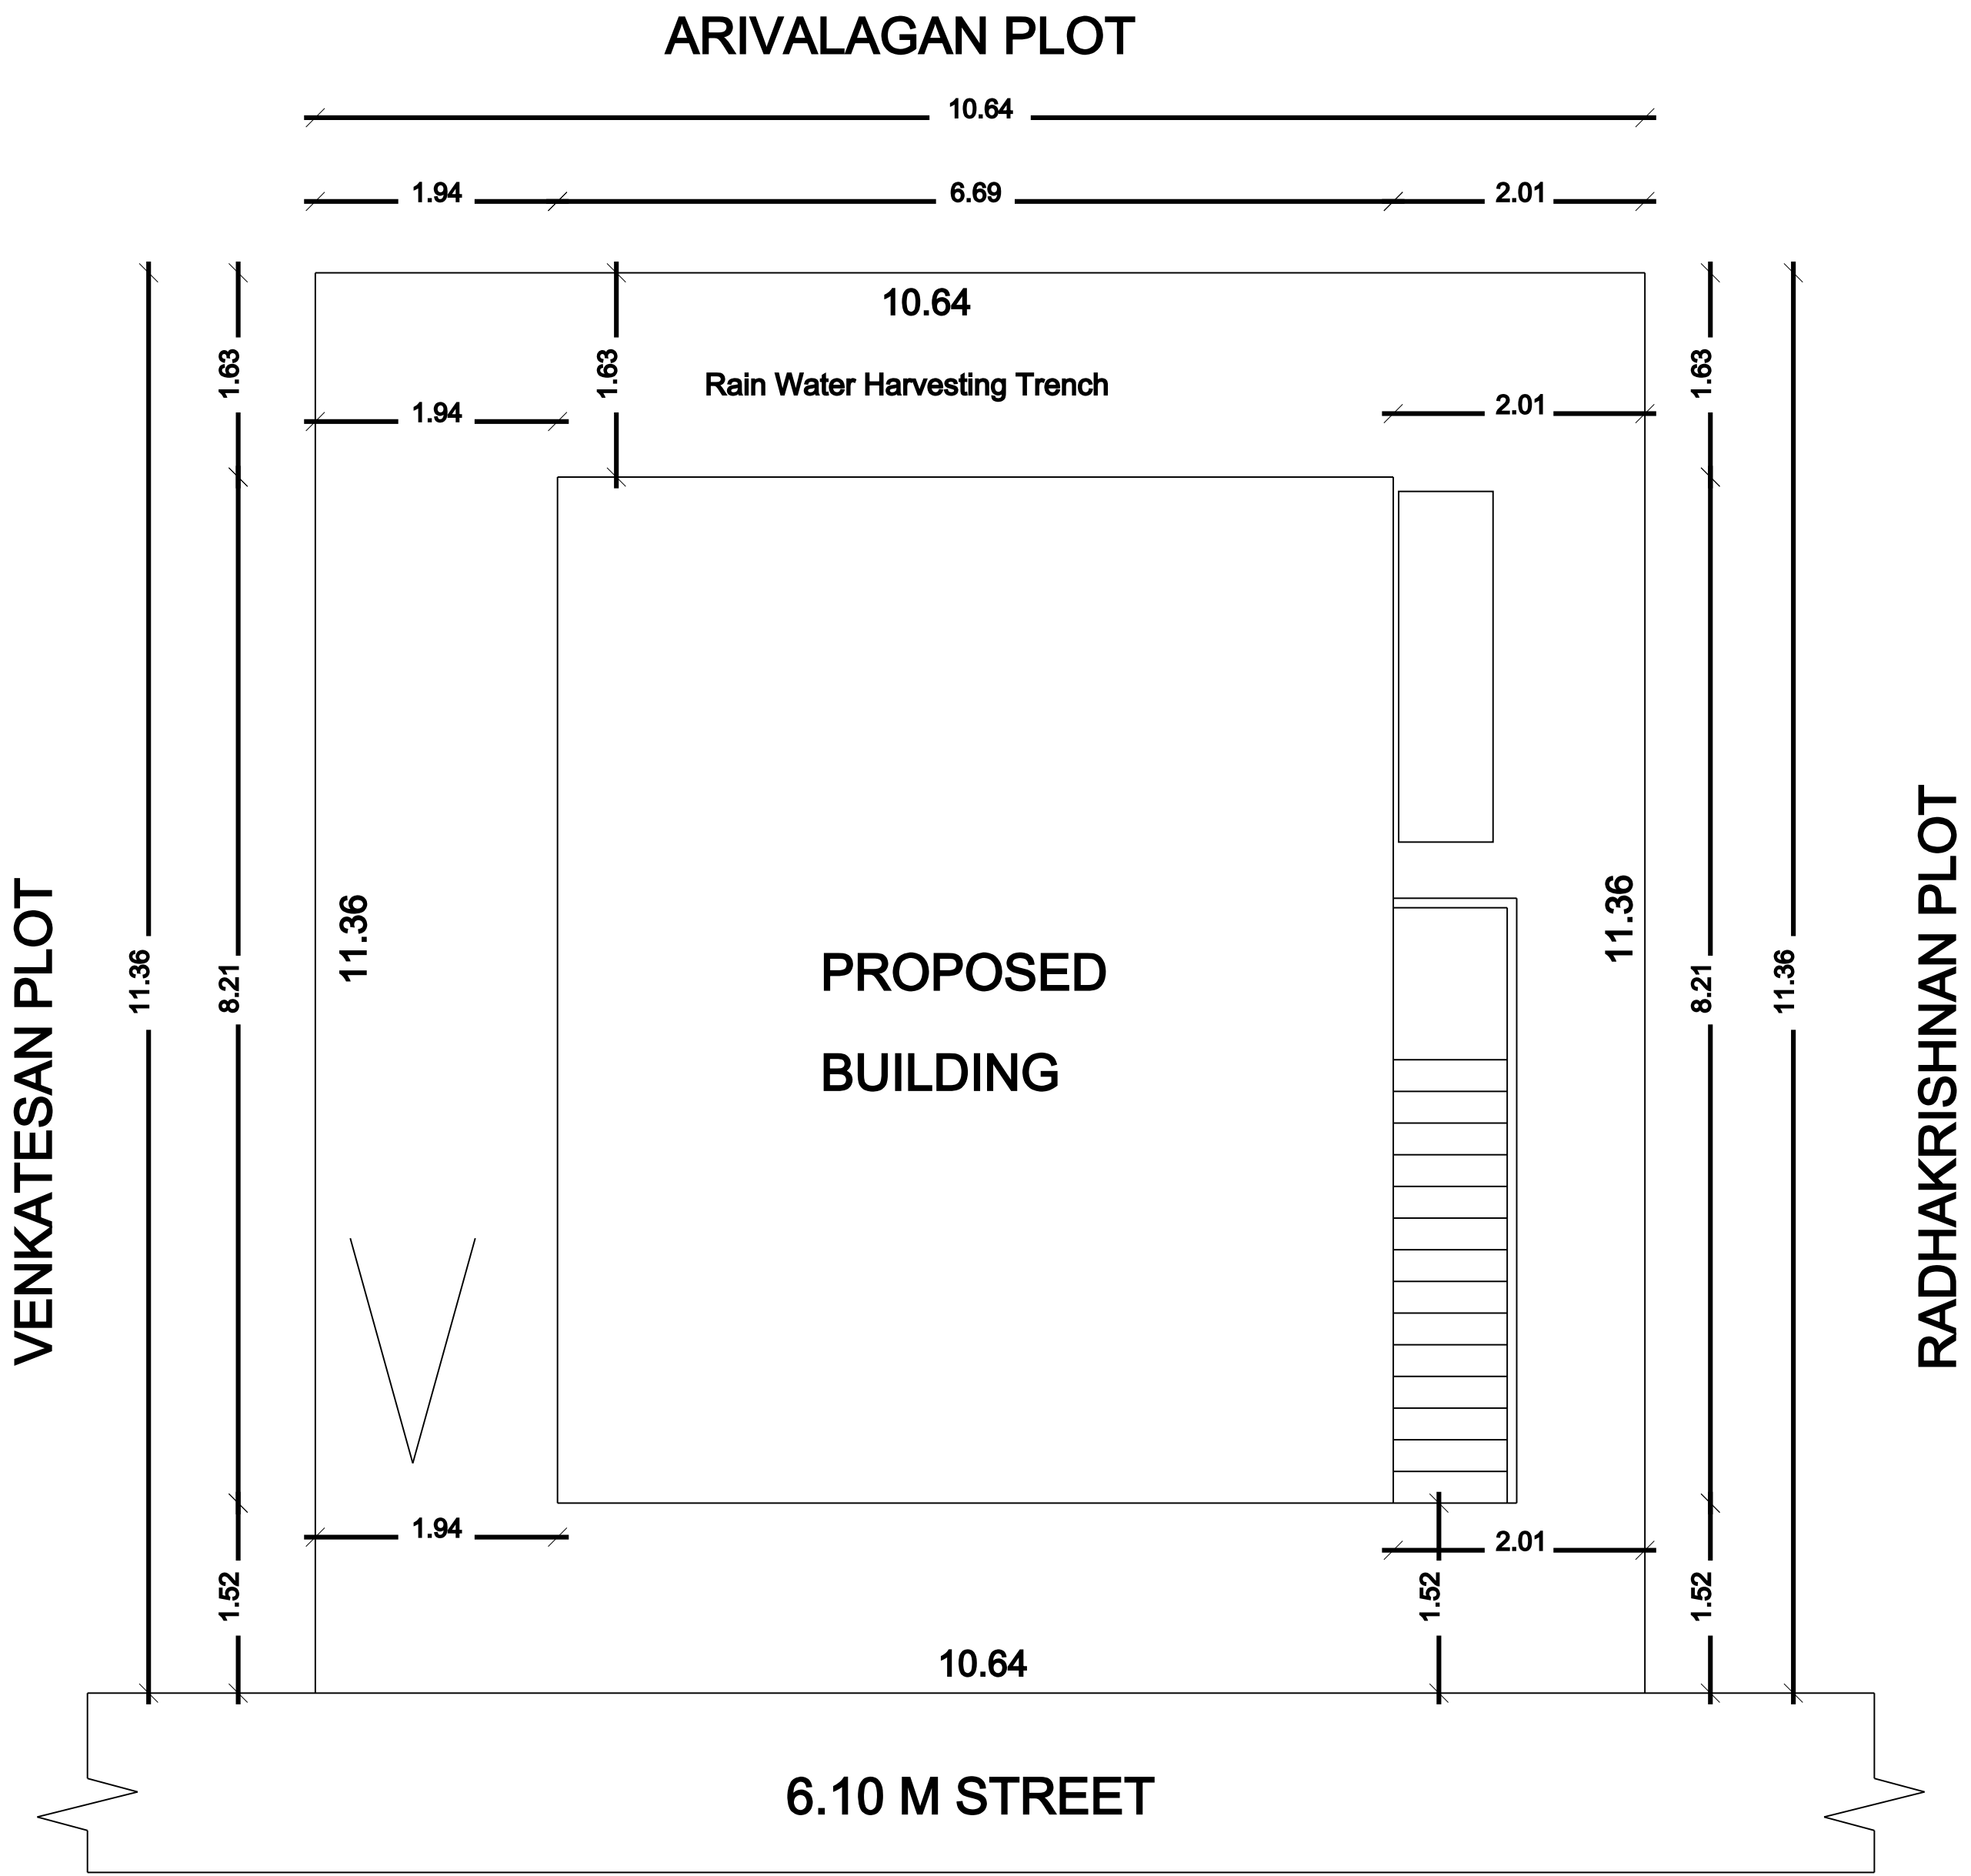


SITE PLAN

SCALE : 1:100

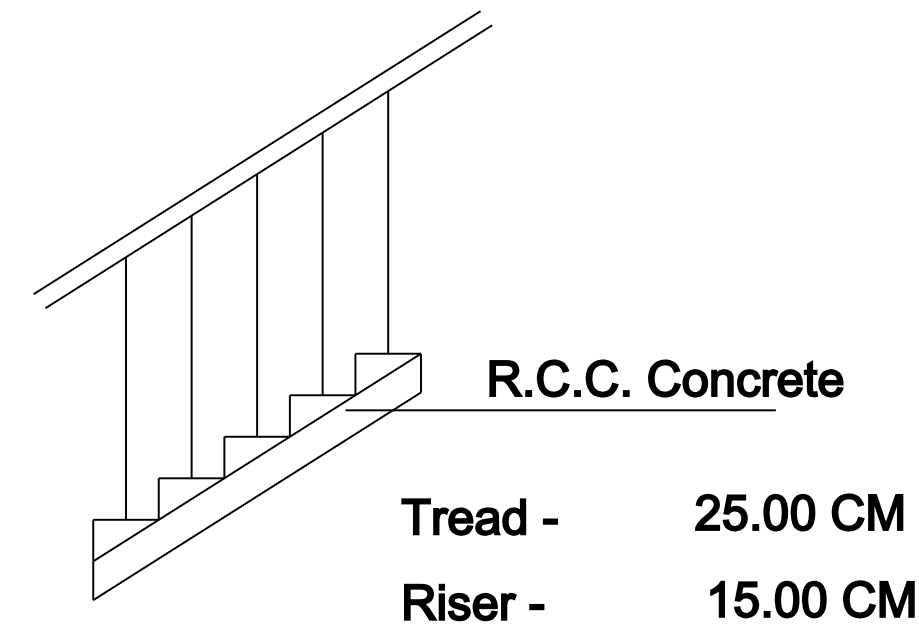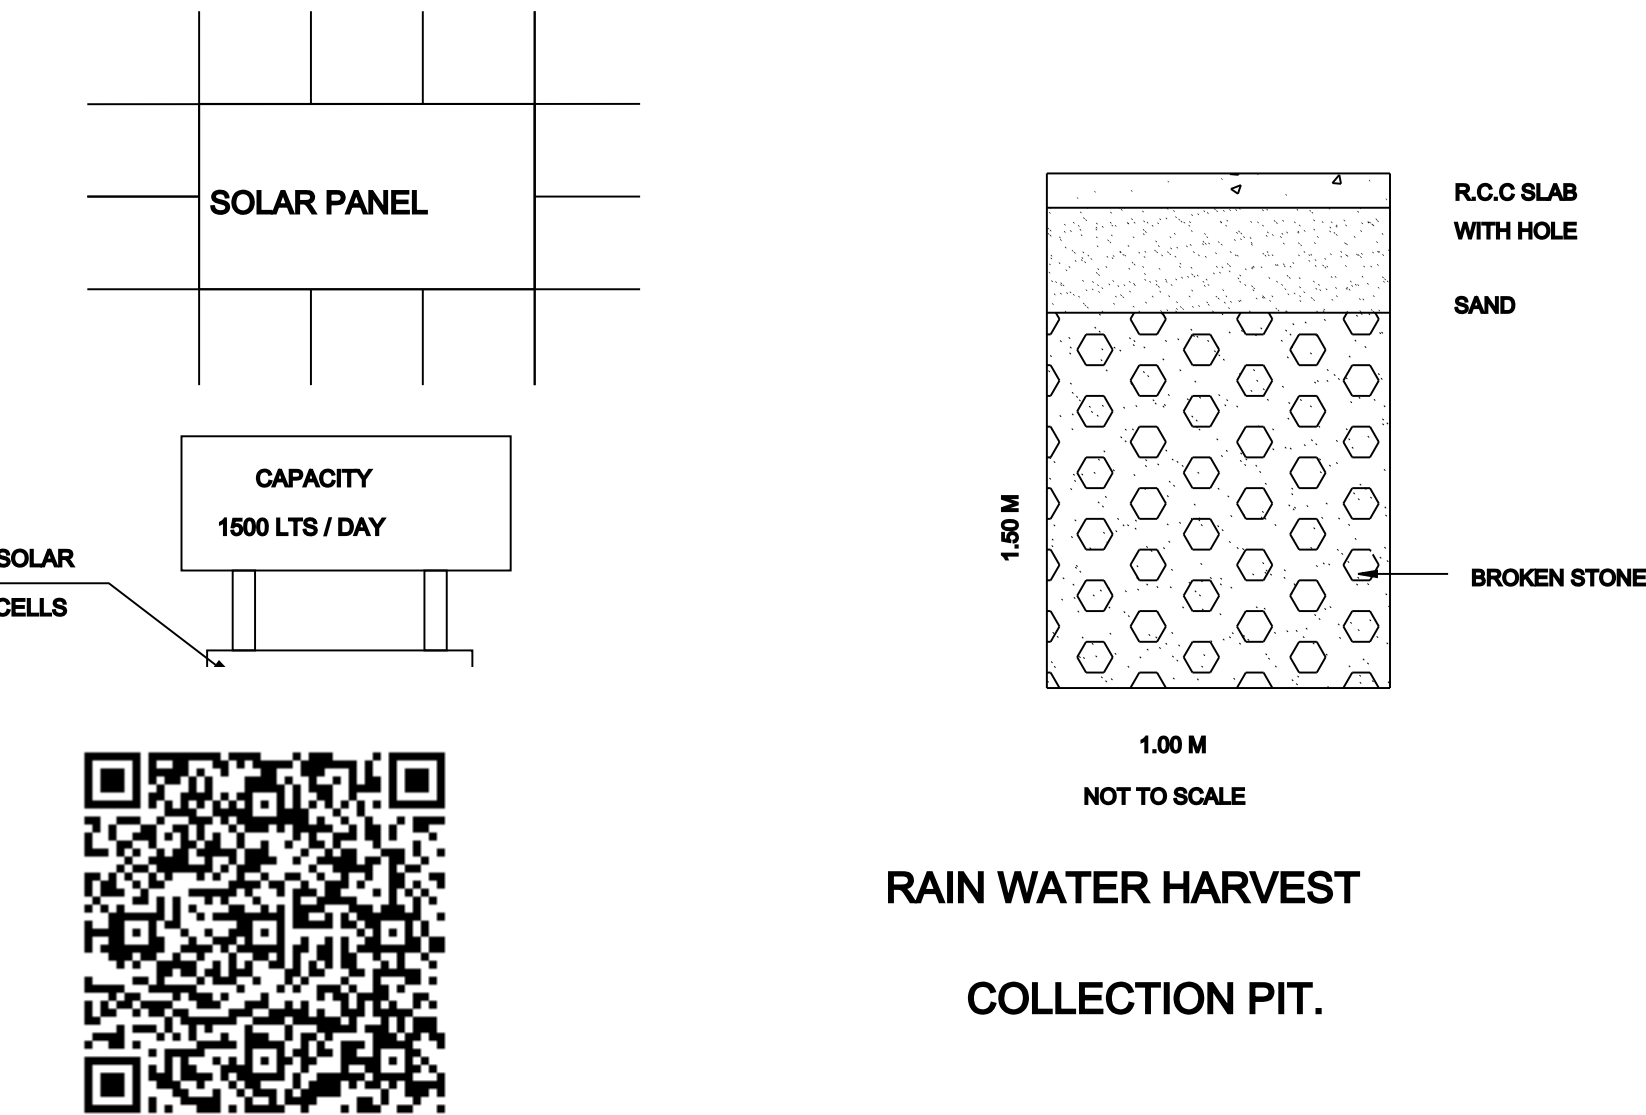

Staircase details

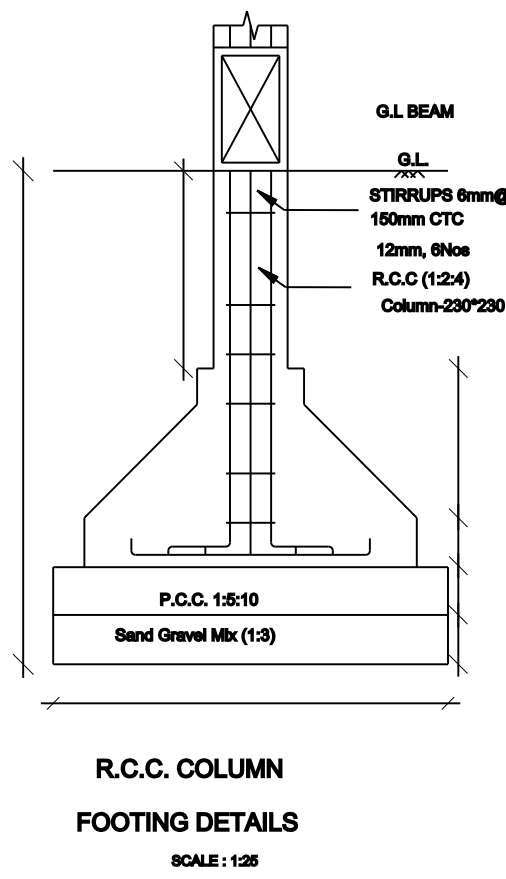

APPROVAL AUTHORITY

REFERENCE		METER	
MD	- MAIN DOOR	1.06x2.13	
GG	- GRILL GATE	1.06x2.13	
D	- DOOR	0.91x2.13	
D1	- DOOR	0.76x1.98	
O	- OPEN	0.91x2.13	
GW	- GRILL WINDOW	1.22x1.37	
W1	- WINDOW	1.22x1.37	
W2	- WINDOW	1.53x1.37	
V1	- VENTILATOR	0.91x0.91	

AREA DETAILS	SQ.M.	SQ.FT.
PLOT AREA AS PER DOCUMENT	121.51	1308.00
PLOT AREA AS PER FMB	120.89	1301.25
SUPER IMPOSED PLOT AREA	120.89	1301.25

PROPOSED BUILTUP AREA				
AREA DETAILS	FSI	NON.FSI	SQ.M	SQ.FT
EXIT. GROUND FLOOR AREA	59.68		59.68	642.39
PRO. FIRST FLOOR AREA	59.68		59.68	642.39
TOTAL FSI AREA	59.68		0.49%	642.39
TOTAL BUILDING AREA			59.68	642.39
AREA OF OPEN SPACE			61.83	665.61

NOTE				
1. OWNERS BOUNDARY SHOWN IN				
2. PROPOSED SHOWN IN				
3. ROAD SHOWN IN				
4. EXISTING SHOWN IN				
SCALE 1: 100				

1. ALL DIMENSIONS ARE IN METER
2. TOILET WASTE WATER TO BE CONNECTED TO UGD.
3. WASTE WATER TO BE USED FOR GARDENING PURPOSED ONLY.

APPLICANT	Mrs. V. USHA W/o. Mr. J. VENKATESAN
-----------	--

ENGINEER	REF: 15662024
----------	---------------

Er. M. JAYAMURTHY, B.E., Civil
Licensed Surveyor, Gr-II
Sri Elakshmi Housing
62B/6, Nadu Gujili Street,
Trichy - 620 008.
Mob:90 80 80 30 31