



PLAN SHOWING THE PROPOSED
CONSTRUCTION OF RCC ROOF RESIDENTIAL
BUILDING IN GROUND FLOOR
AT R.S.No: 123/7A2, [OLD R.S.No.123/7A PART],
KOOTHANKUDI MAIN ROAD, PATTa No.3100,
T.PAZHUR VILLAGE AND PANCHAYATH,
UDAIYARPALAYAM TALUK, ARIYALUR DISTRICT.


All Dimensions are in Metre Scale 1:100

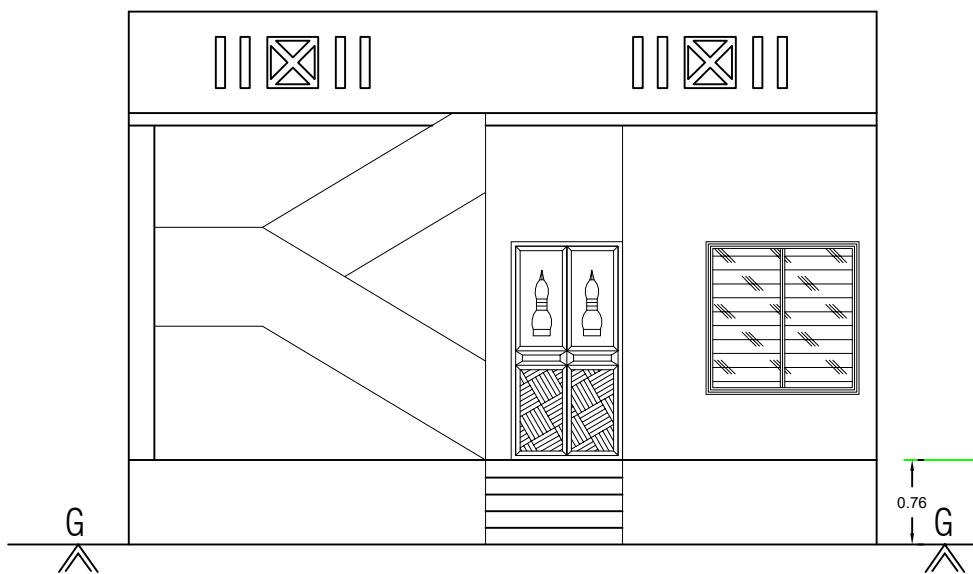

FRONT ELEVATION

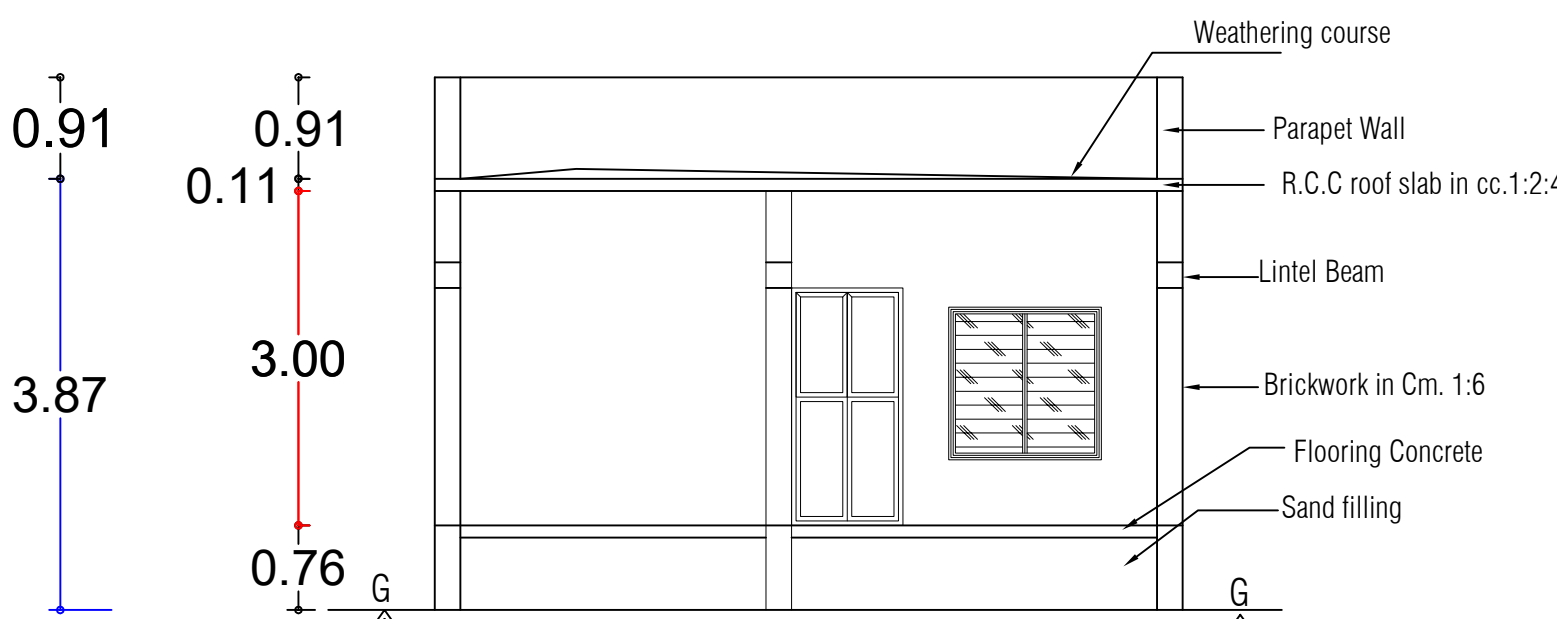

SECTION ON 'AB'

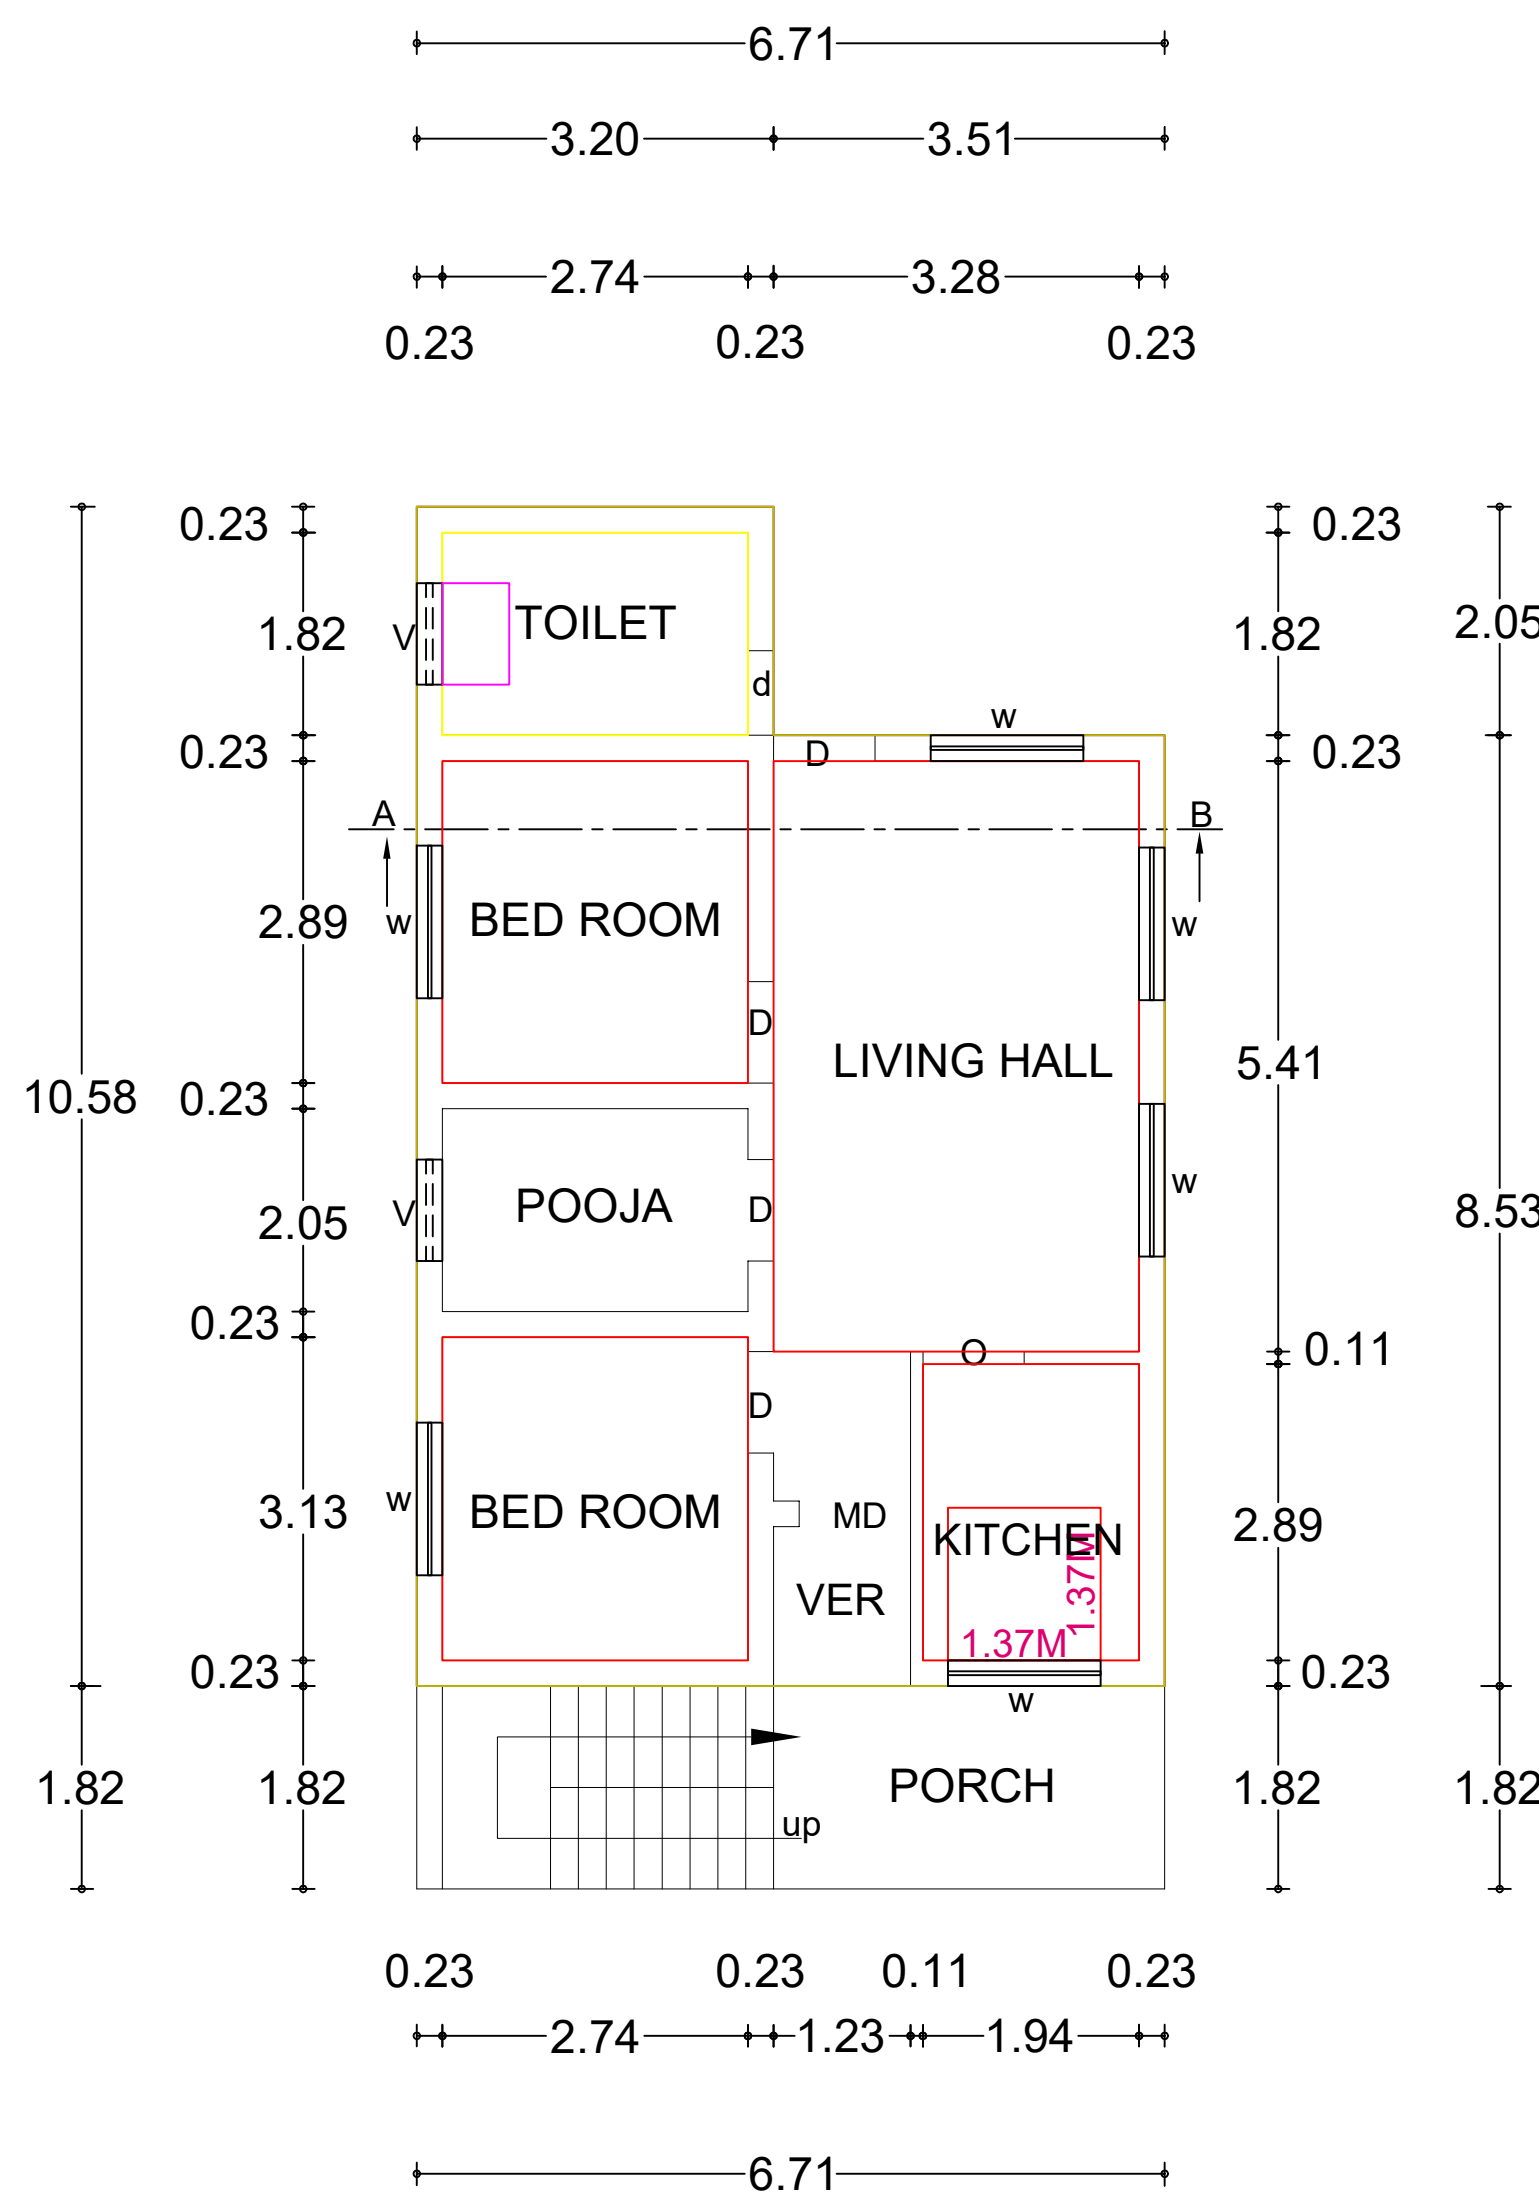

GROUND FLOOR PLAN

SMT. MANJULA'S PROPERTY

14.33 [47'-0"]

29.40

REAR OPEN

42.98 [141'-0"]

R.S.No.123/8A
BEARING
SMT. MANJULA'S PROPERTY


PROPOSED
RCC ROOF
RESIDENTIAL
BUILDING IN
GF

FRONT OPEN


14.33 [47'-0"]

ROAD


SITE PLAN [1:100]

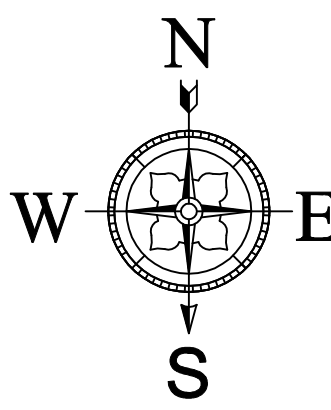



NOTE
1.Kitchen,Bath & Wash Basin Waste water
to be recycled
Seperately and Used for Gardening Purpose.
2.Water Closet Sewage line to be Connected to
underground Drainage System.
3.Solar water heating System Will be Provided.

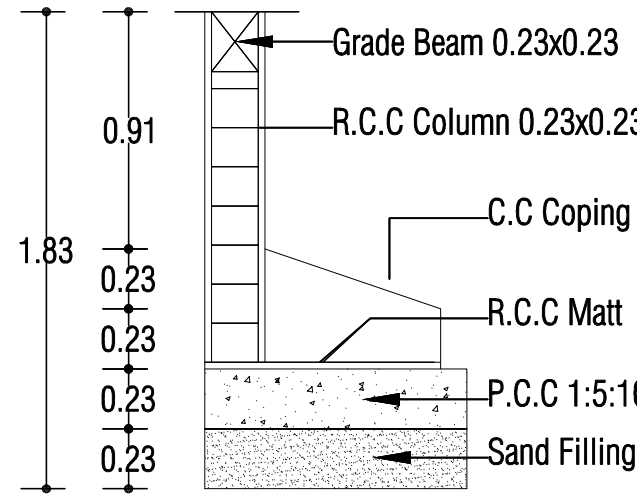


Foundation Details

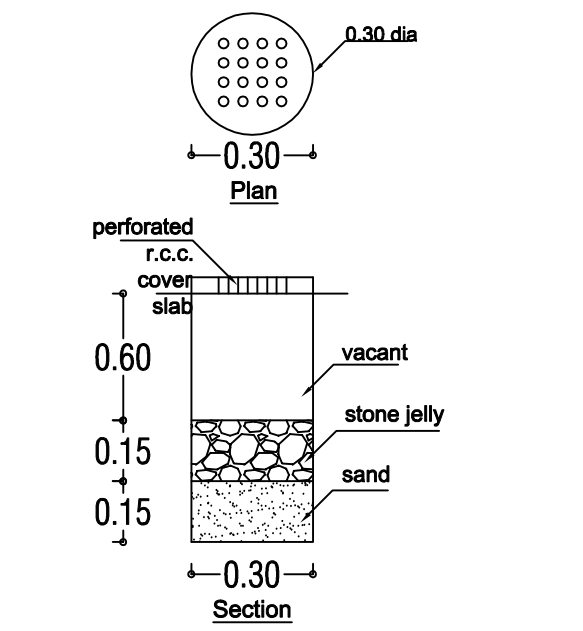


RAIN WATER
PERCOLATION PIT

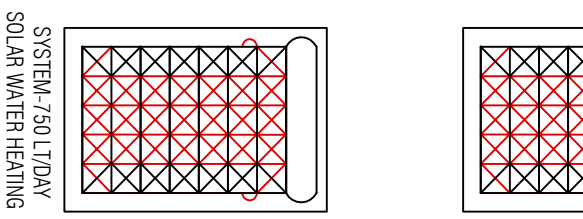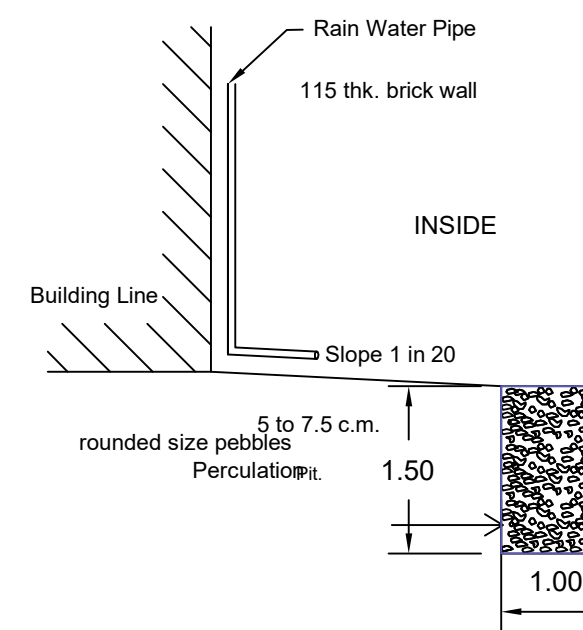


Staircase Details

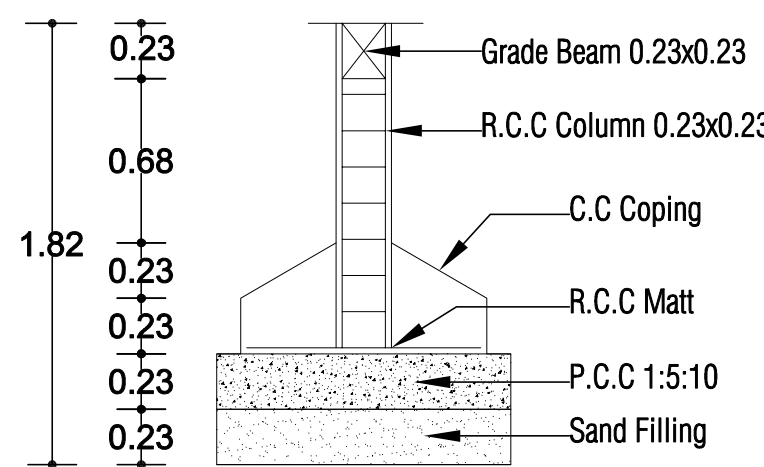

Foundation Detail

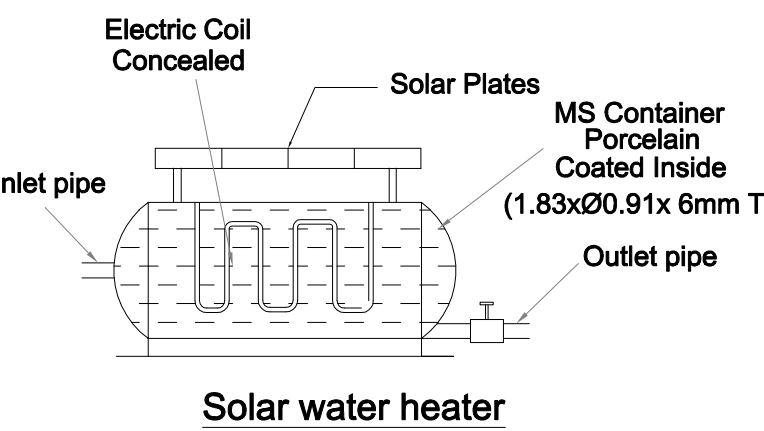

Solar water heater

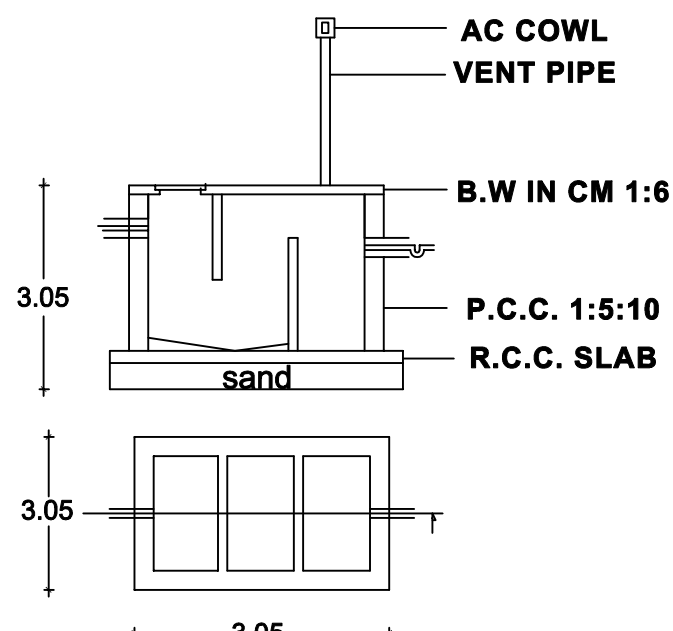

Septic tank detail

SCHEDULE OF JOINERY:

MD	Main Door	1.00 x 2.13
D	Door	0.91 x 2.13
d	door	0.76 x 2.13
O	Open	0.91 x 2.13
W	Window	1.37 x 1.37
V	Ventilator	0.91 x 0.61

AREA STATEMENT	SQM	SQFT
TOTAL SITE EXTENT	- 615.66	6627.00
PRO RCC ROOF IN GF	- 63.80	687.00
OPEN SPACE	- 551.86	5940.00


COLOUR INDEX:

BOUNDARY
PROPOSAL
ROAD

OWNER NAME: Sri. M. KRUBAKARAN

M. S. S. S.

APPLICANT

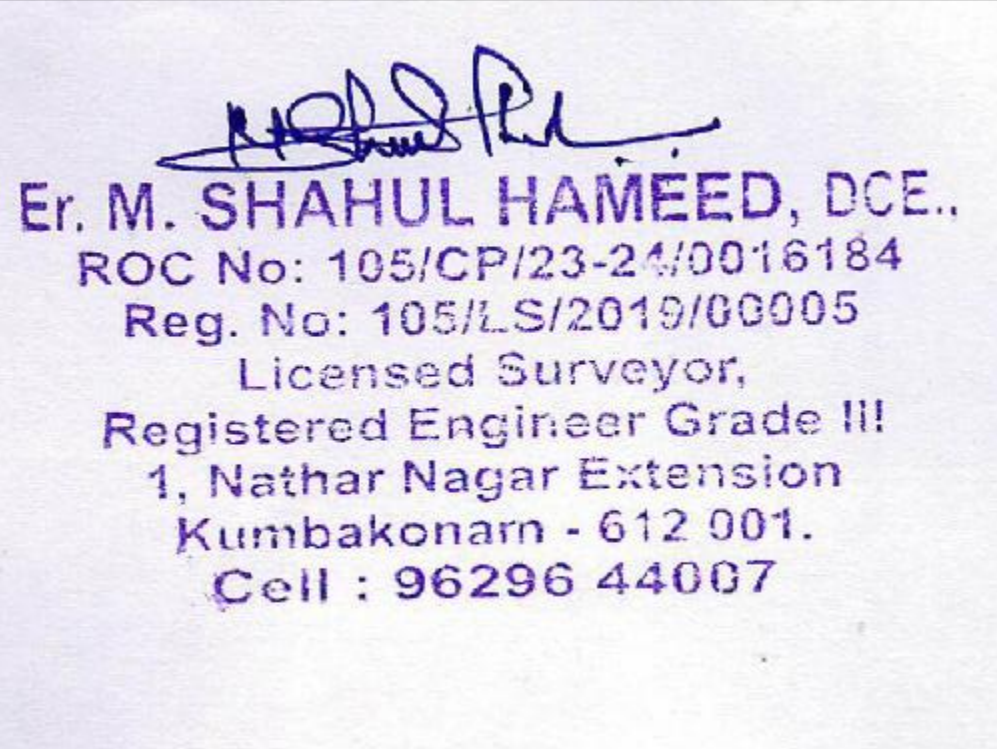

LICENSED SURVEYOR

Ref:-
Pro Toilet 1No.in GF all are connected to pro septic tank 1No.
Pro Bore.1No. & Pro OHT- 1No.