






PLAN SHOWING THE PROPOSED CONSTRUCTION OF R.C.C ROOF RESIDENTIAL BUILDING IN GROUND FLOOR, AT OLD S.F No: 259/11, NEW S.F No: 259/11A2, MAIN ROAD, KORIYAMPATTI VILLAGE, ELAIYUR VILLAGE PANCHAYAT, ANDIMADAM UNION PANCHAYAT , ANDIMADAM TALUK, ARIYALUR DISTRICT.

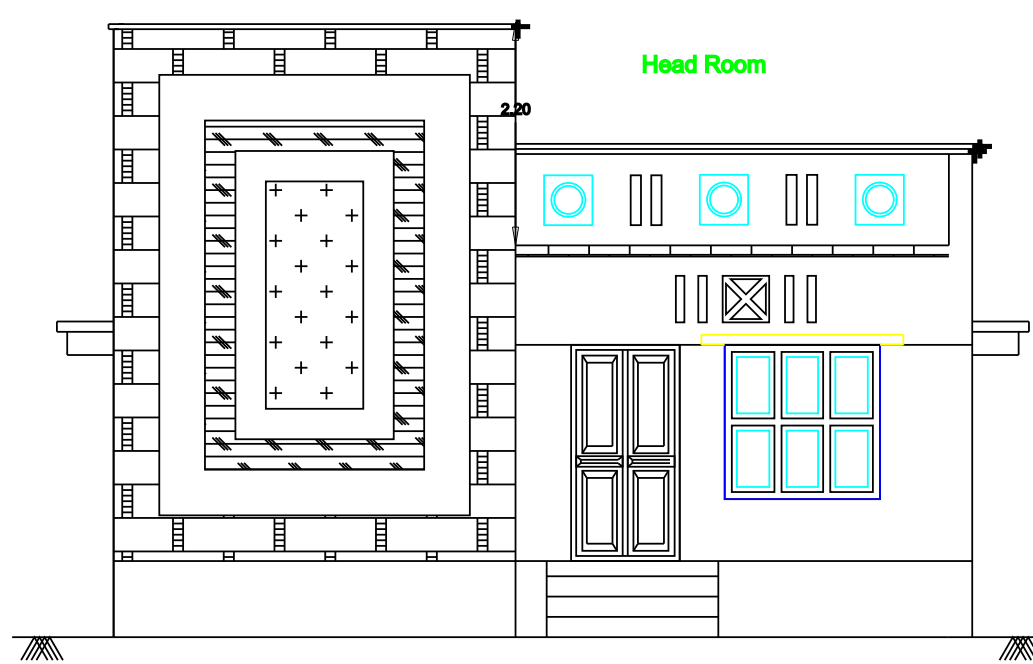


FRONT ELEVATION

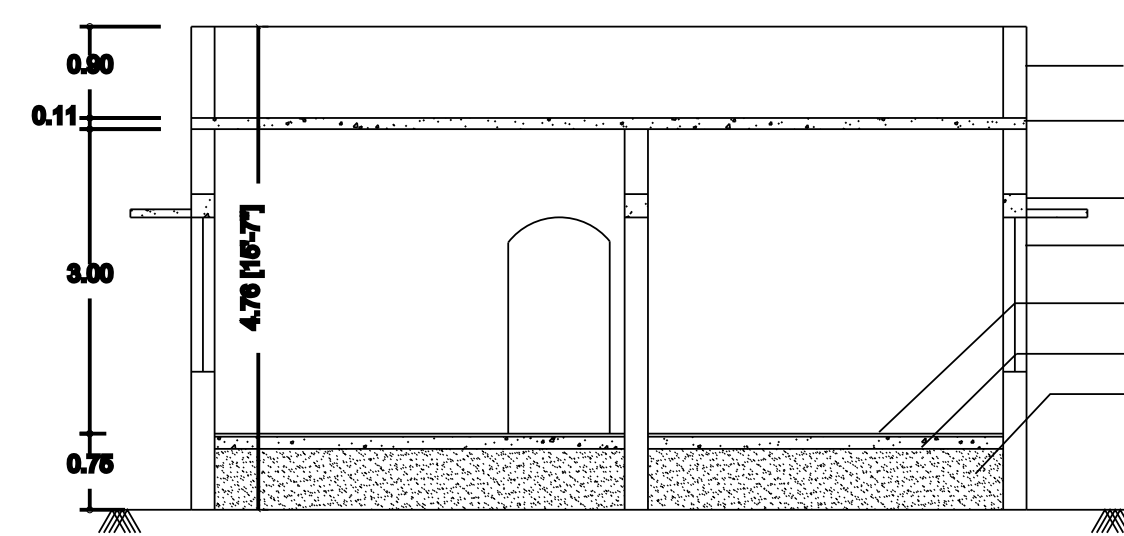



CROSS SECTION ON 'AB'

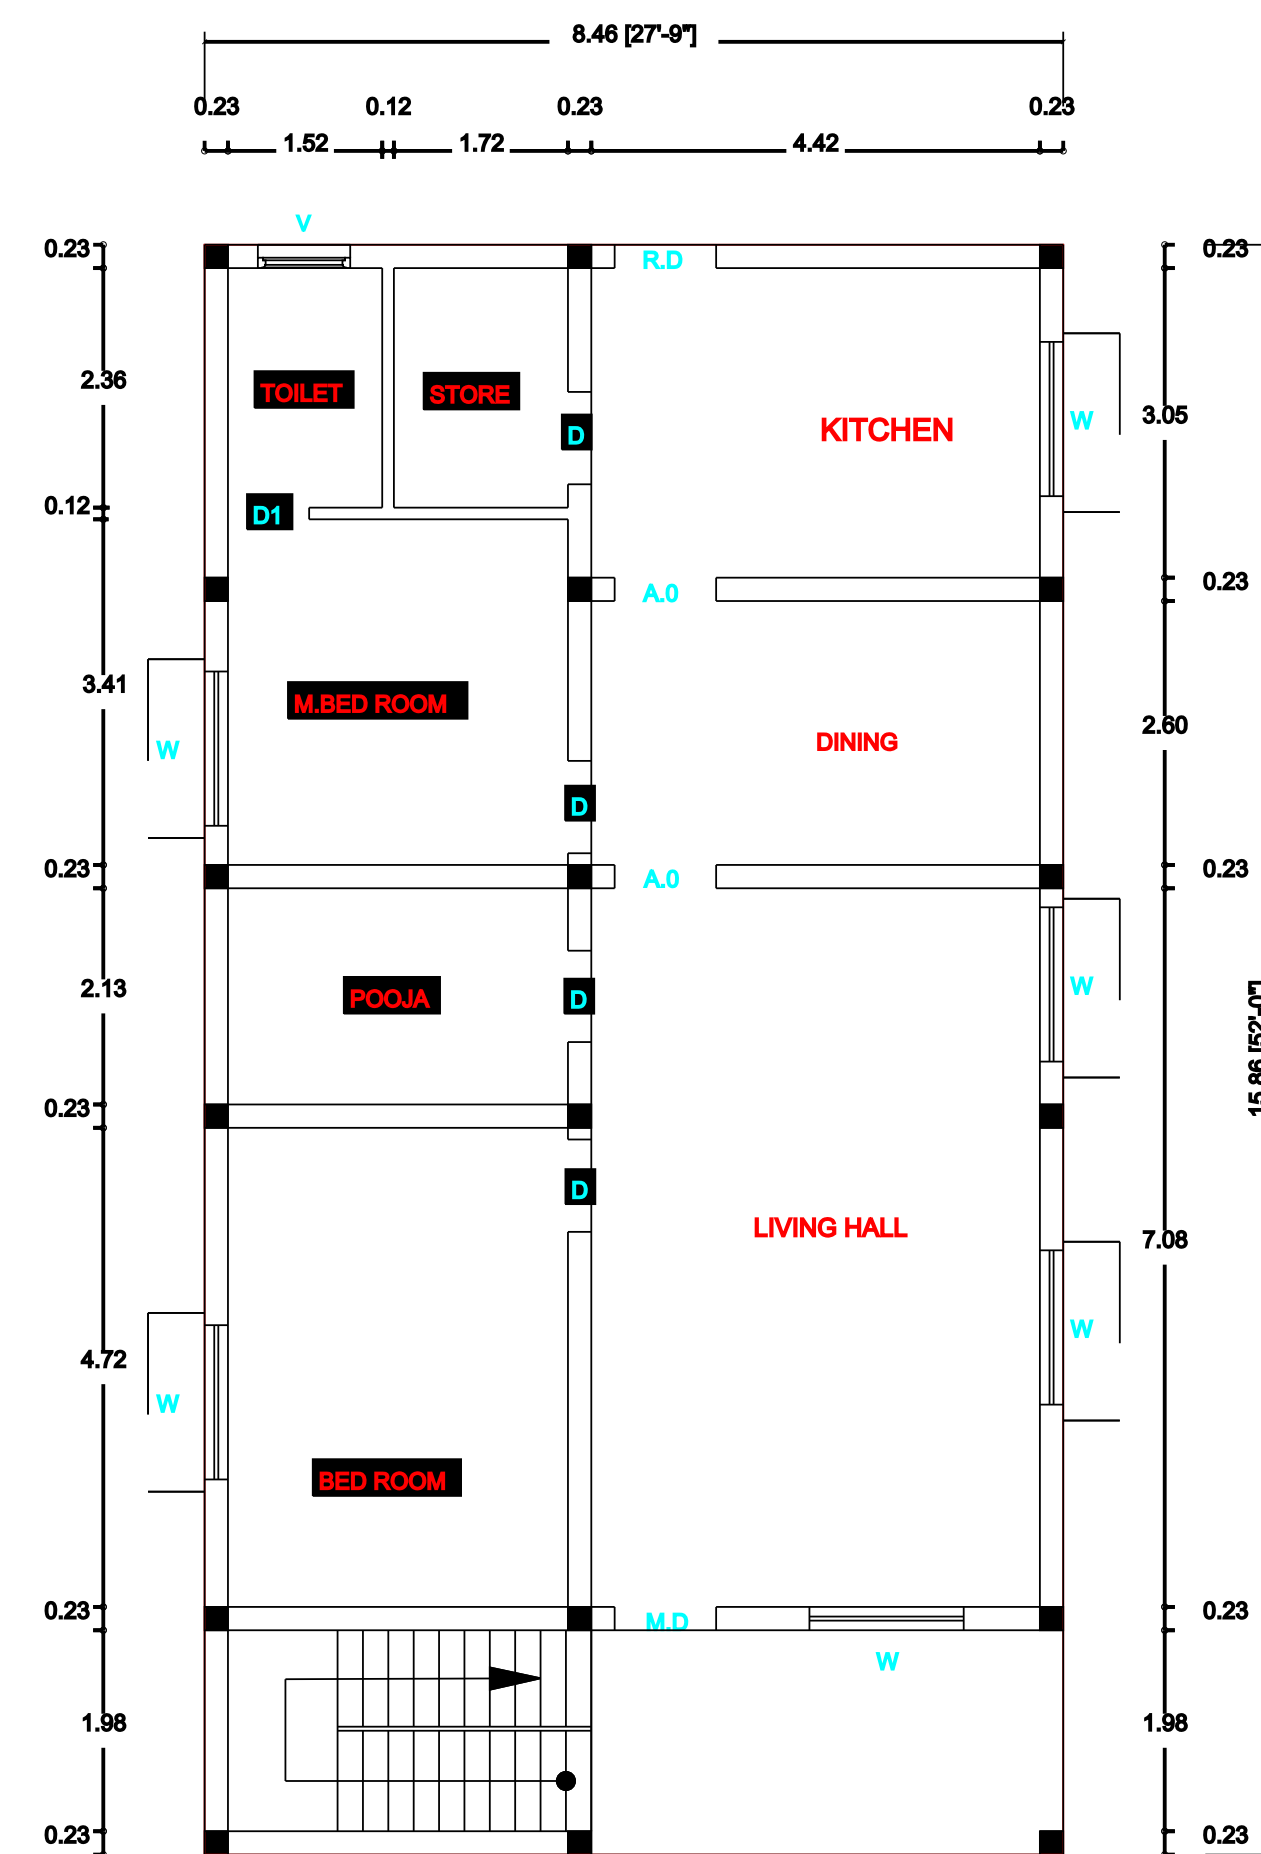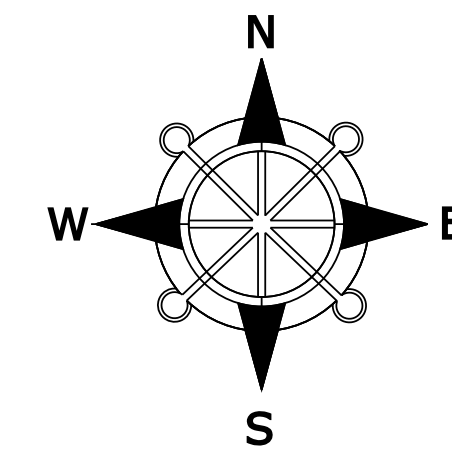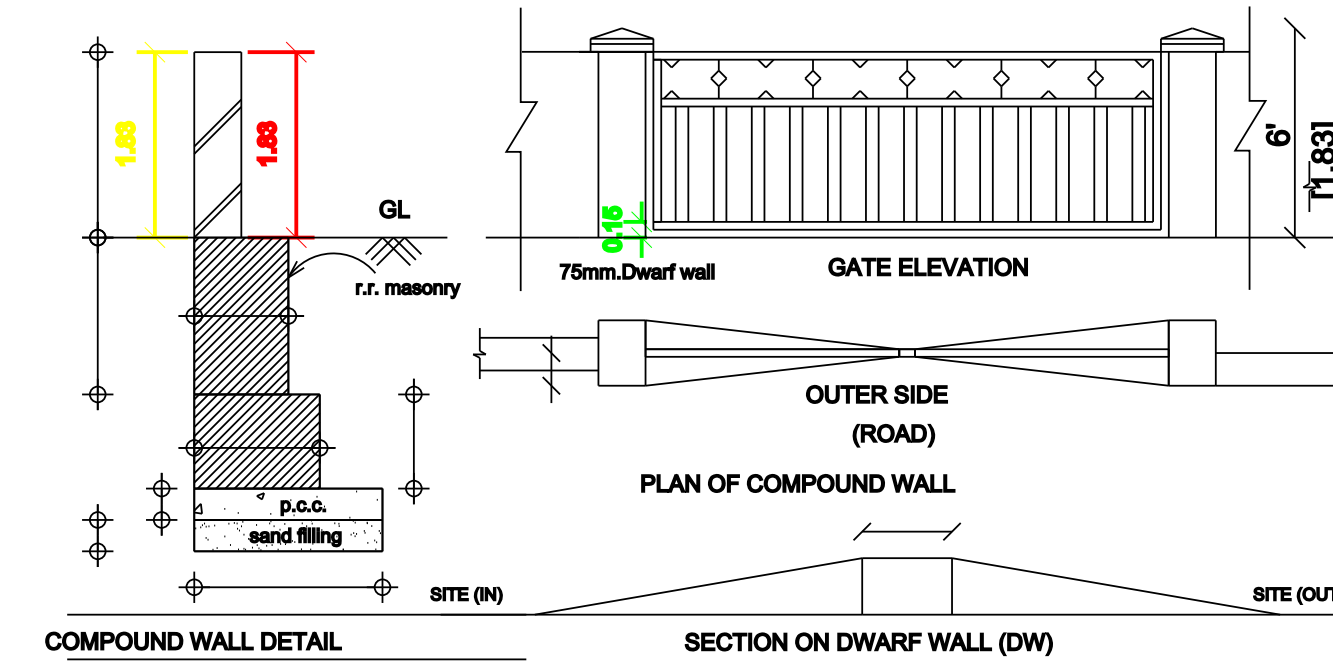



**GROUND FLOOR PLAN
(SOUTH FACING)**

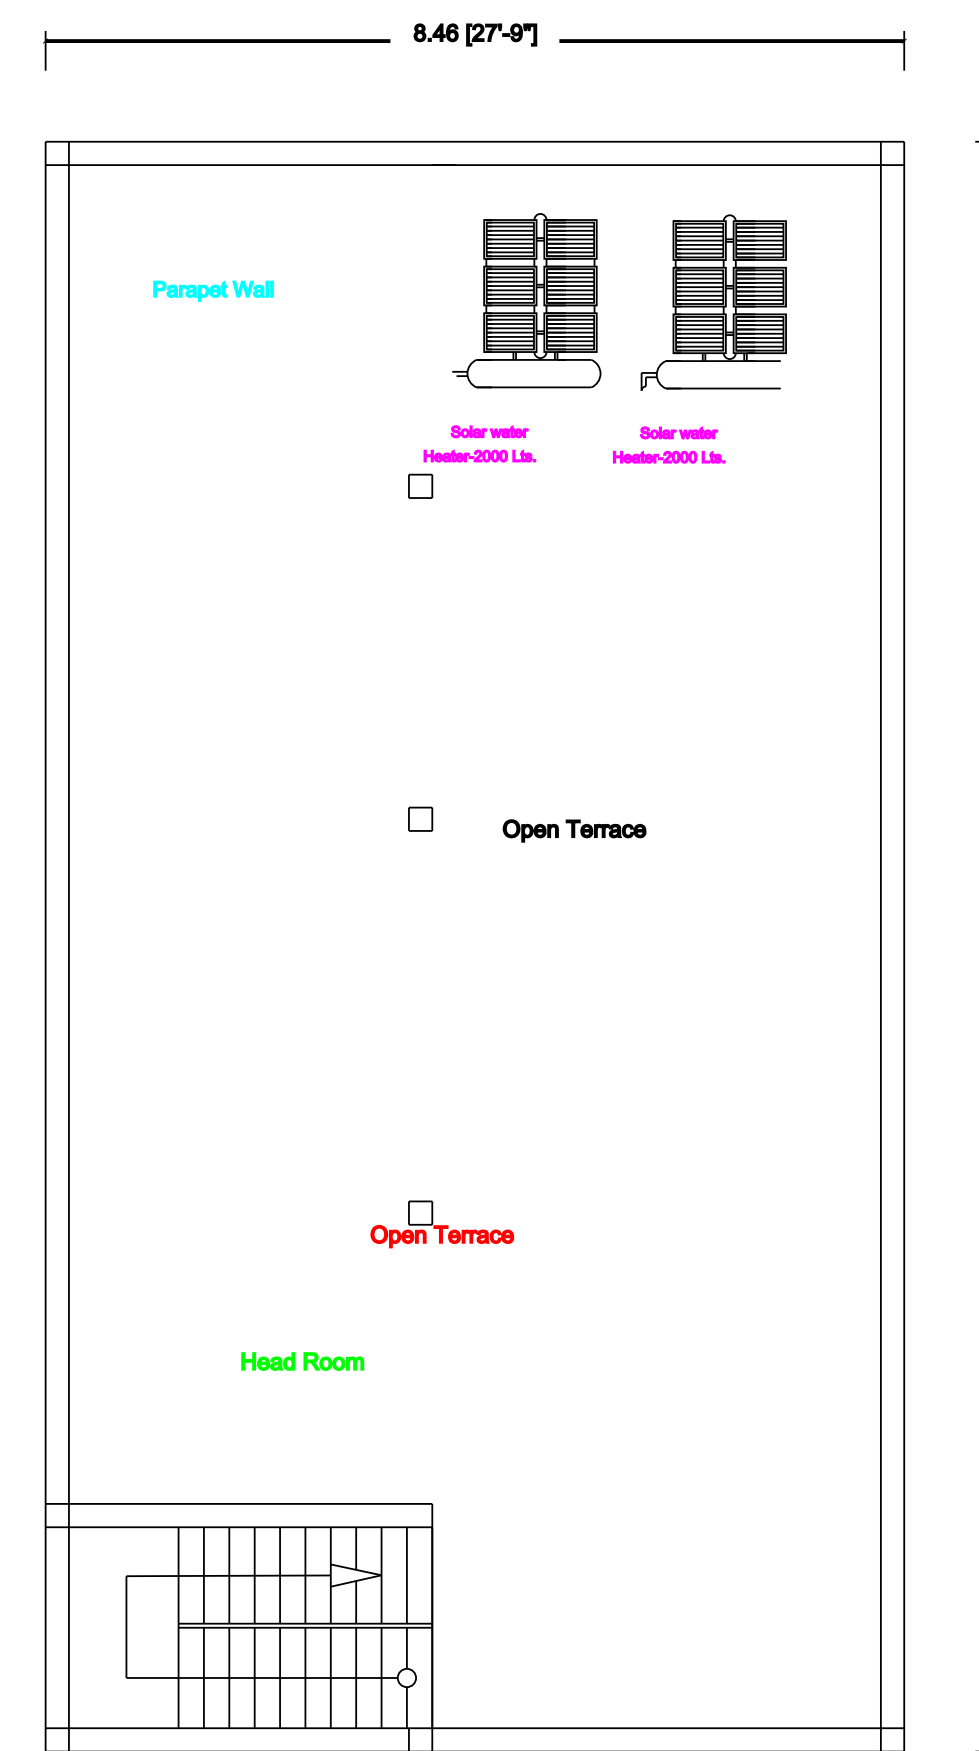

FIRST FLOOR TERRACE PLAN
HEAD ROOM

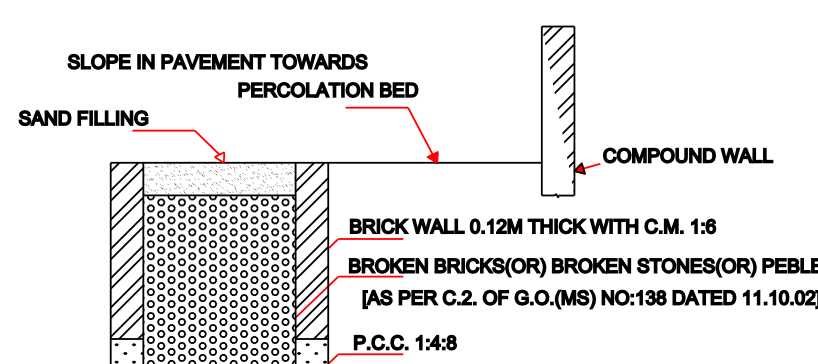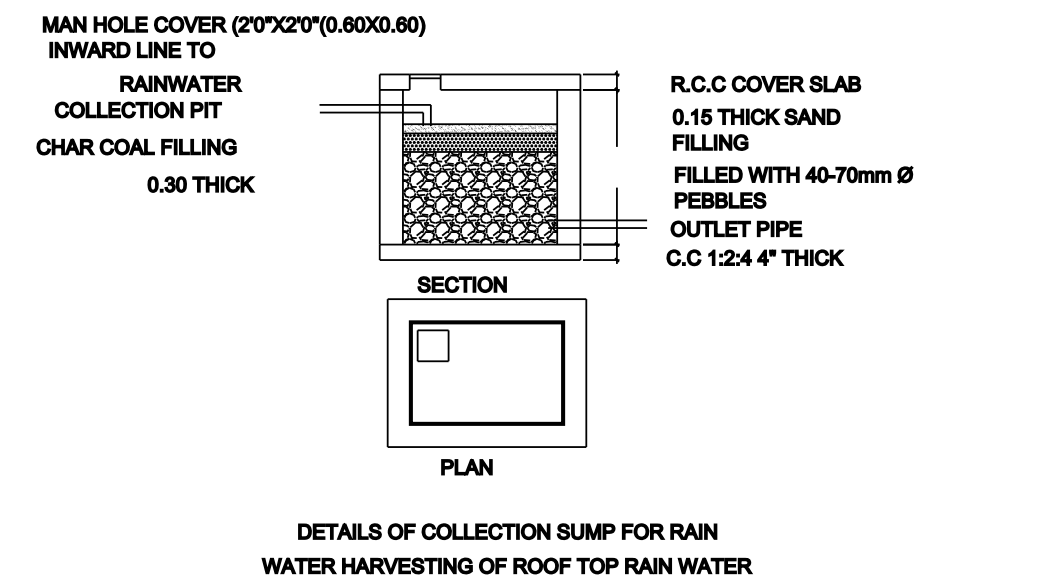

SECTION OF RAIN WATER PERCOLATION BED

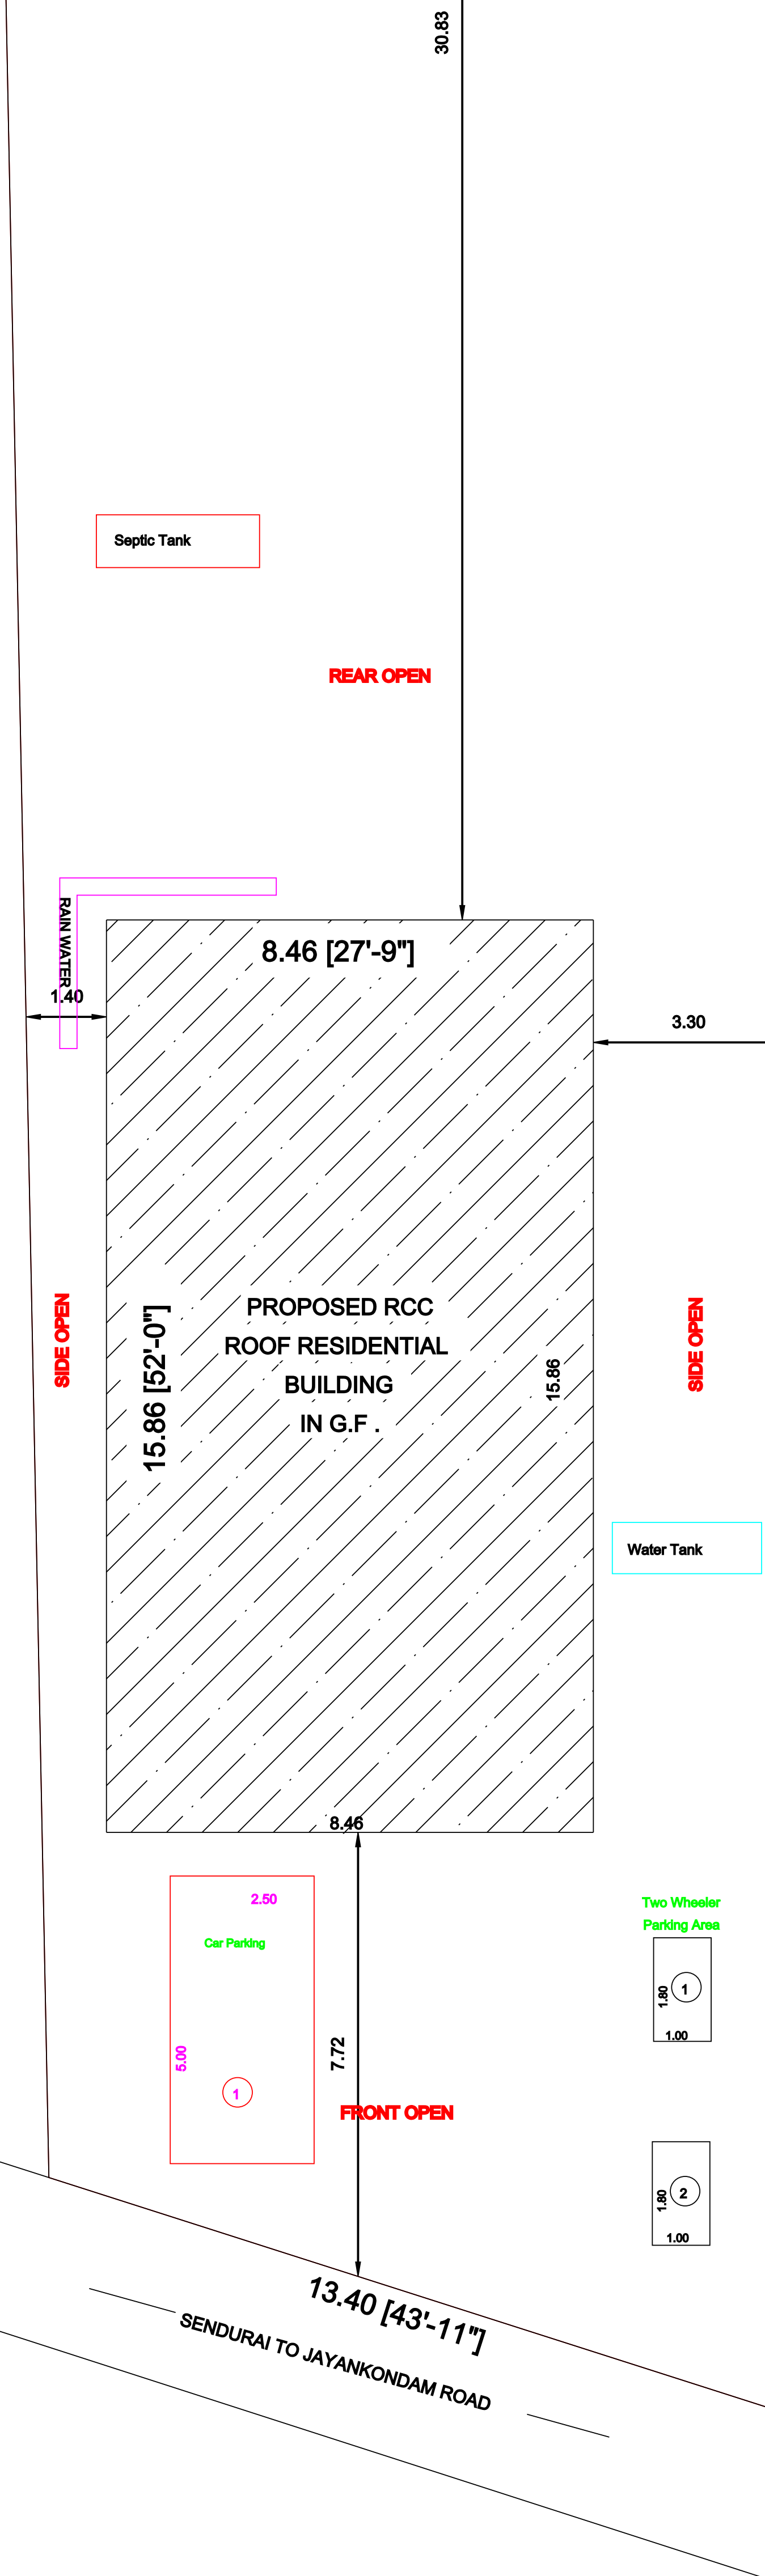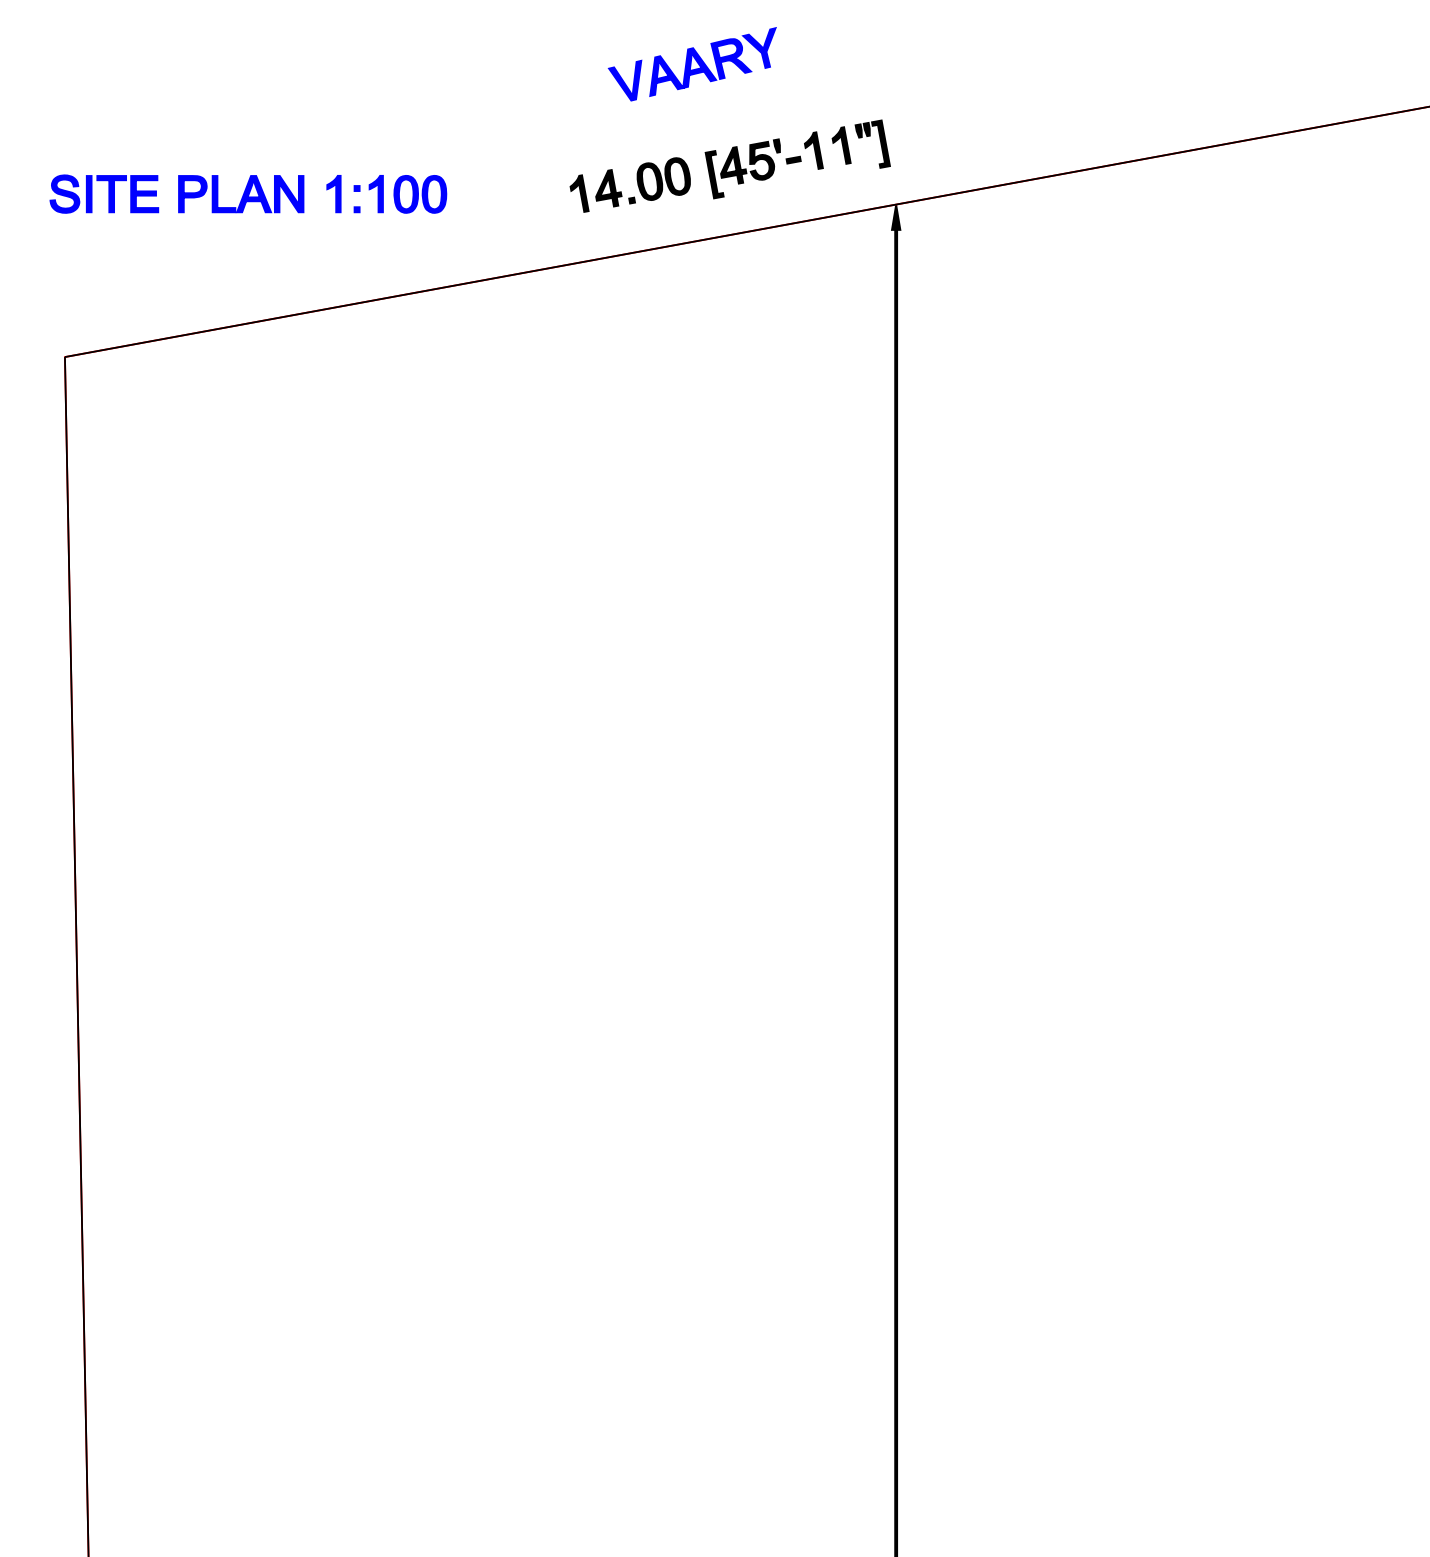

SCALE - 1:100

SHEET NO :0

ALL DIMENSIONS ARE IN METER.

AREA DETAILS			
DESCRIPTION		SQ.M	SQ.Ft
PLOT AREA (As per Document)		830.36	8940.00
PLOT AREA (As per PATTA)		747.00	8040.70
SUPER IMPOSED PLOT AREA		747.00	8040.70
DESCRIPTION	F.S.I AREA (In SQ.M)	F.S.I AREA (In SQ.Ft)	
PROPOSED BUILDING PLINTH AREA			
PRO., GROUND FLOOR AREA	134.17	1443.00	
OPEN SPACE AREA		612.83	
PLOT COVERAGE =	134.17 747.00	X 100 =	17.96%
F.S.I =	134.17 747.00	=	0.179

SCHEDULE OF JOINERIES:		
TYPE	REFERENCE	SIZE IN METER
MD	MAIN DOOR	1.06 x 2.13
D	FLUSH DOOR	1.00 x 2.13
D1	FLUSH DOOR	0.76 x 2.13
D2	FLUSH DOOR	1.00 x 1.98
O	OPEN	1.00 x 2.13
W1	WINDOW	1.53 x 1.52
W2	WINDOW	1.22 x 1.52
W3	WINDOW	0.91 x 1.52
K	KITCHEN WINDOW	1.52 x 1.22
V	VENTILATOR	0.91 x 0.76
J	JALLY	0.91 x 1.83

PARKING

1. TWO WHEELER PARKING SPACE 2 NOS PROVIDED.

2. CAR PARKING SPACE 1 NOS PROVIDED.

NOTES:


1. FIRE EXTINGUISHER
2. ALL DIMENSION ARE IN METER
3. SCALE - 1:100
4. WASTE WATER UTILISED FOR GARDEN PURPOSE.
5. SOLAR WATER HEATER PROVIDED IN TERRACE FLOOR.

APPLICANT:


V.S.KAVITHA W/o SENTHILKUMA

G.v.vilwanathan
 ER.G.VILWANATHAN, DCE., B.E.
 Registered Engineer Grade - II
 DTCP Reg. No : AYR/RE/GR-II/001/2021
 Municipality: 091/LS/2021/00004
ANVI BUILDER'S
 26F,Chidambaram Road,
 Jayankondam, Ariyalur (Dt)-621802.
 Mobile No : 9976914265.
REGISTERED ENGINEER:-

SPACE FOR APPROVAL:-

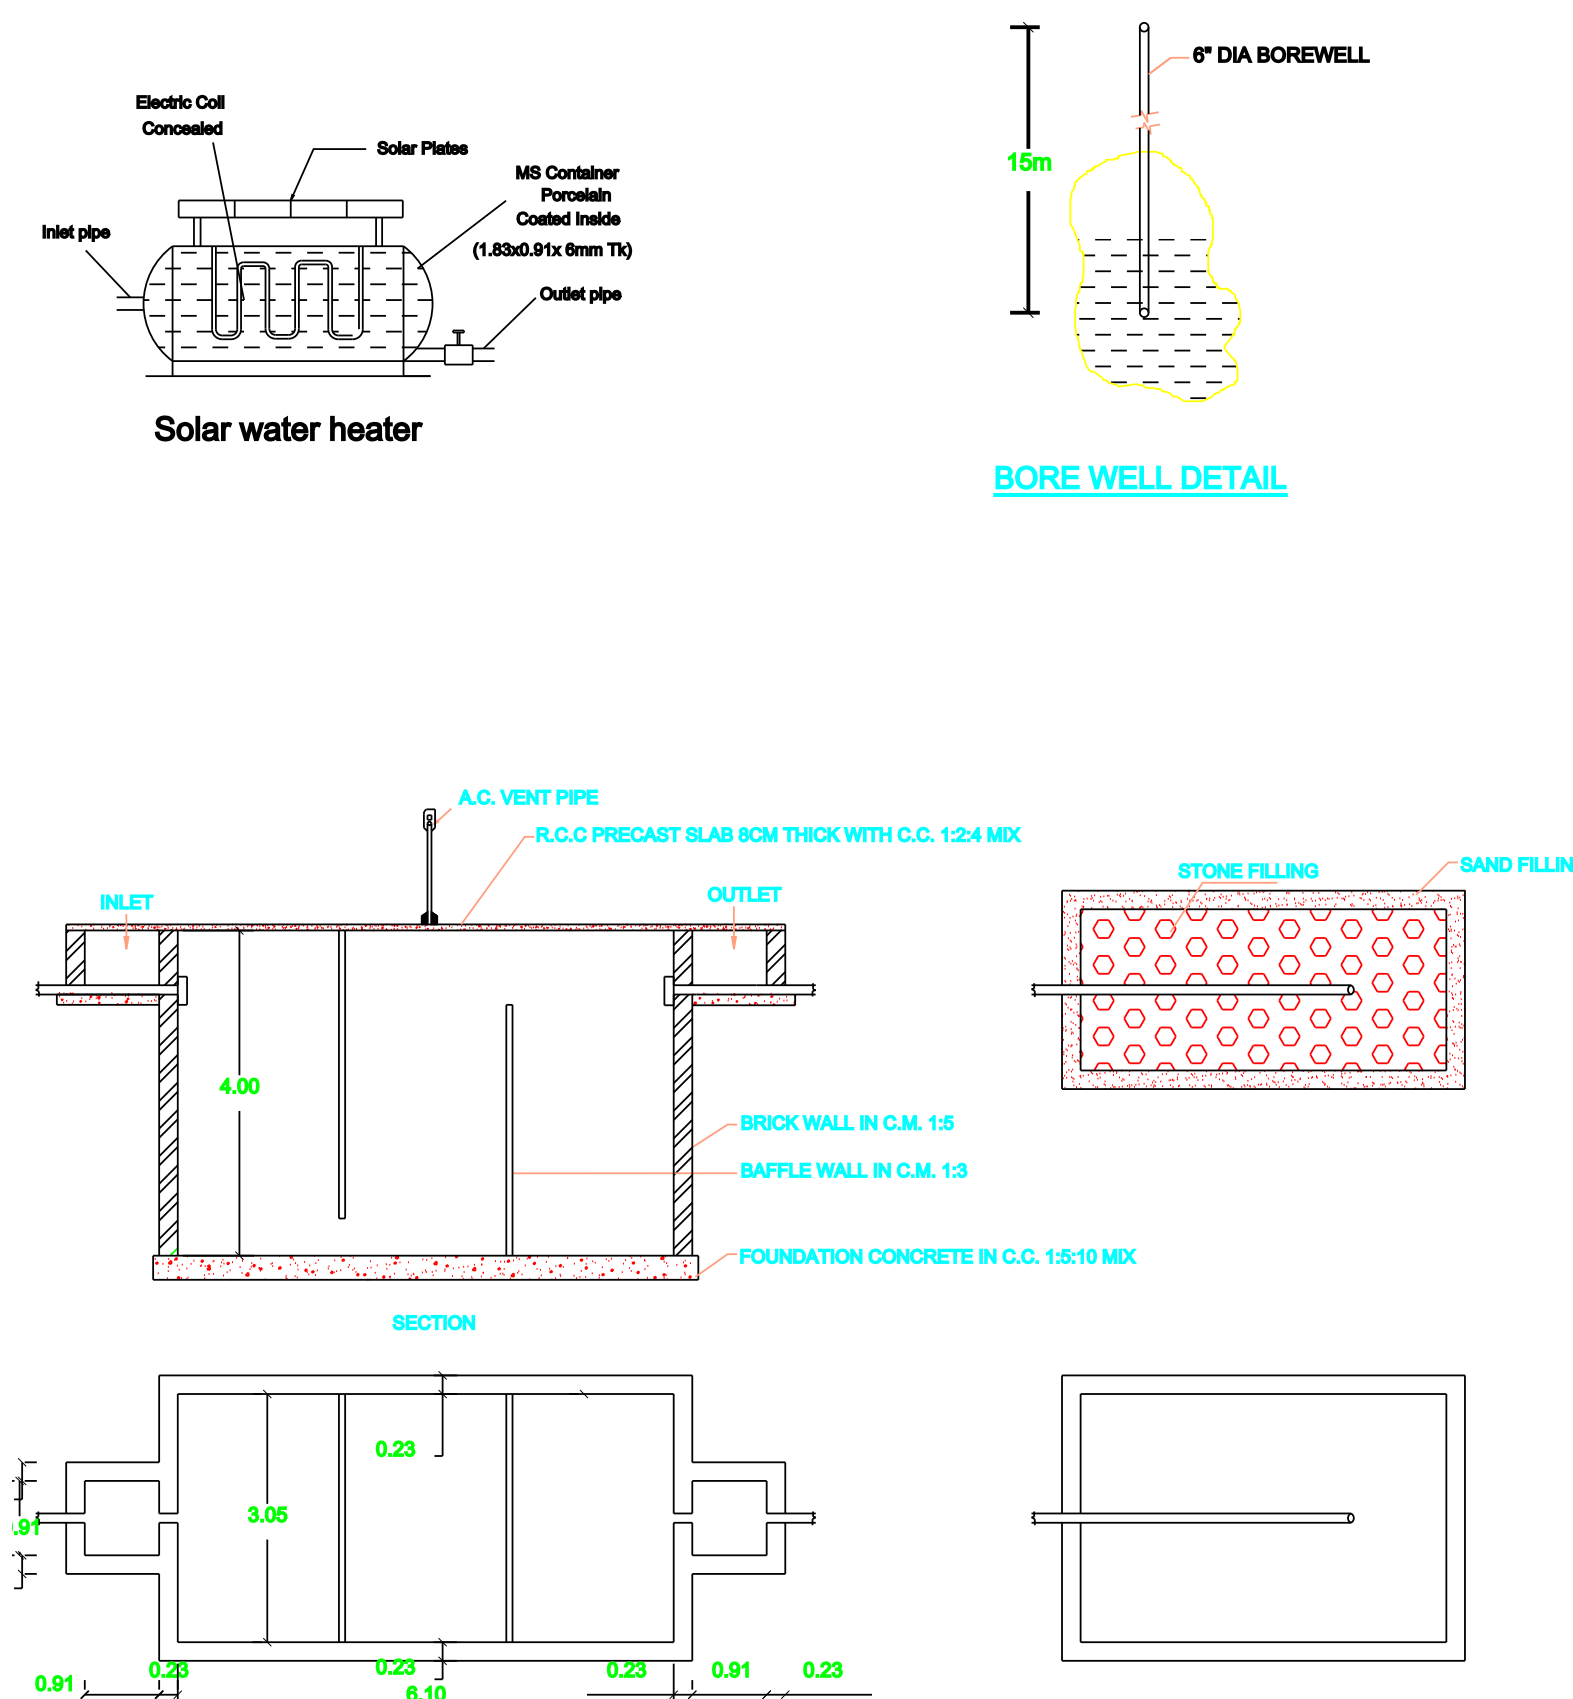

PLAN & SECTION OF SEPTIC TANK & DISPERSION TRENCH

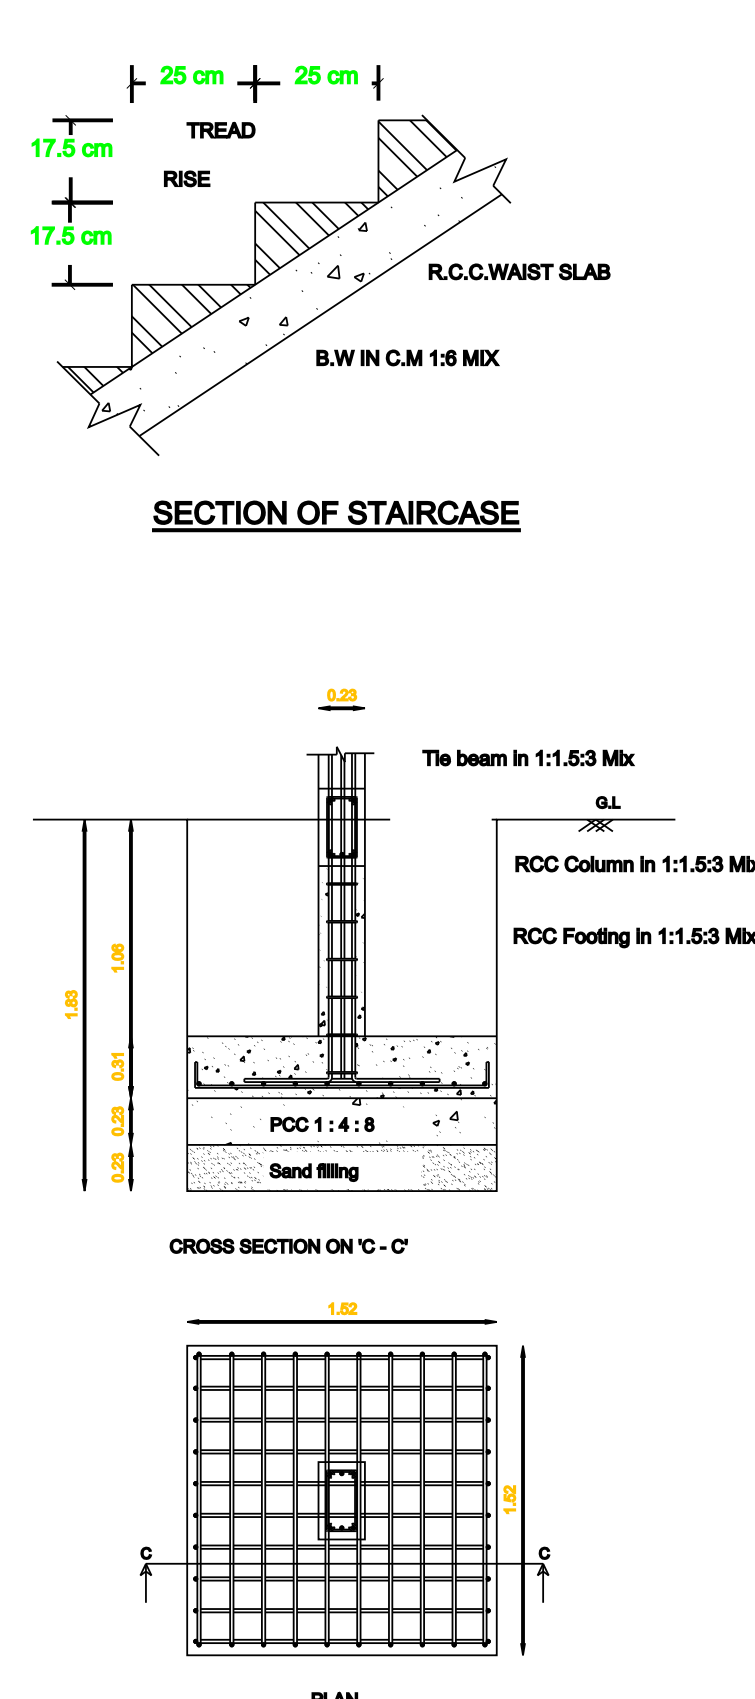

COLOUMN FOUNDATION DETAILS

KEY PLAN NOT TO SCALE

