



PLAN SHOWING THE PROPOSED CONSTRUCTION OF R.C.C ROOF EXISTING AND EXTENSION OF GROUND AND FIRST FLOOR RESIDENTIAL BUILDING IN SF.NO:144/29, PATTA NO.2163,AT KAYARLABATH GROUP, RAVUTHANPATTI VILLAGE, VALAJANAGARAM PANCHAYATH, ARIYALUR TALUK, ARIYALUR DT.


OWNER:Mr.NARAYANASAMY, S/O Mr.KUMARASAMI.

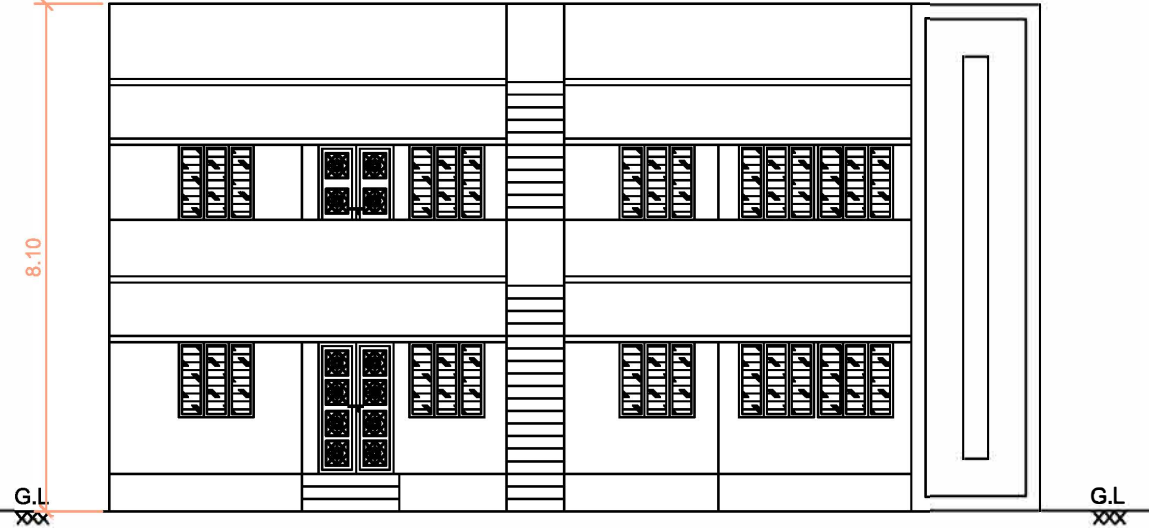


FRONT ELEVATION

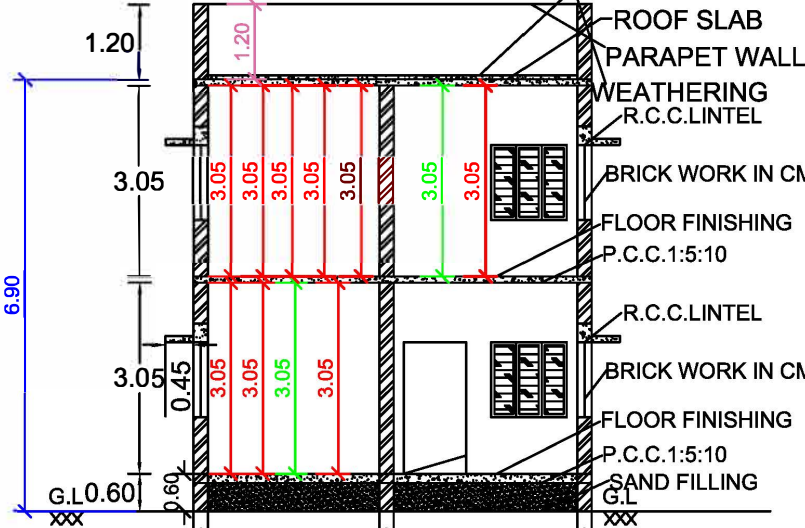


SECTION ON SS

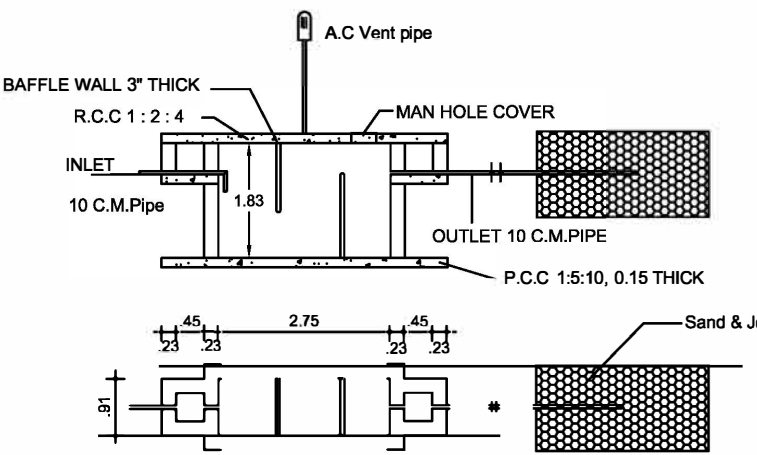



SEPTIC TANK AND TRENCH

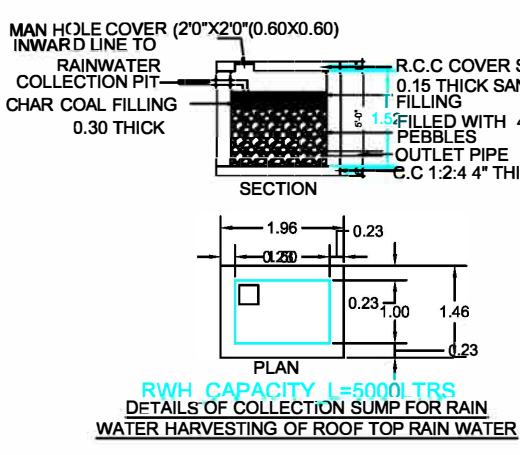

DETAILS OF COLLECTION SUMP FOR RAIN WATER HARVESTING OF ROOF TOP RAIN WATER

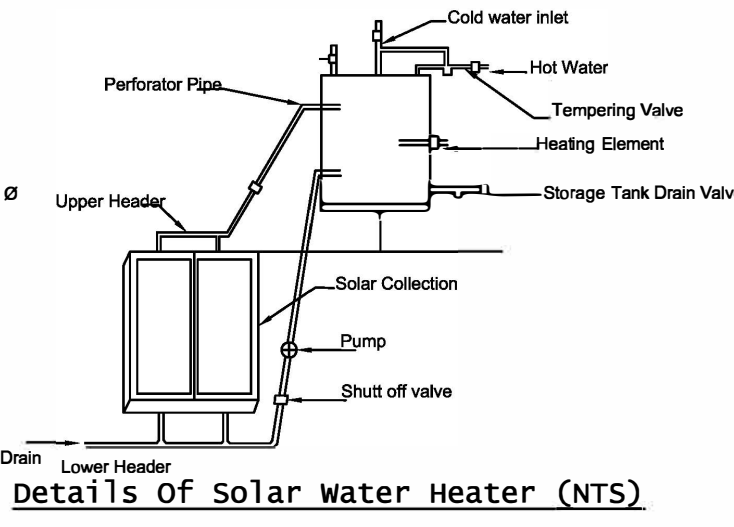


Details of Solar water Heater (NTS)

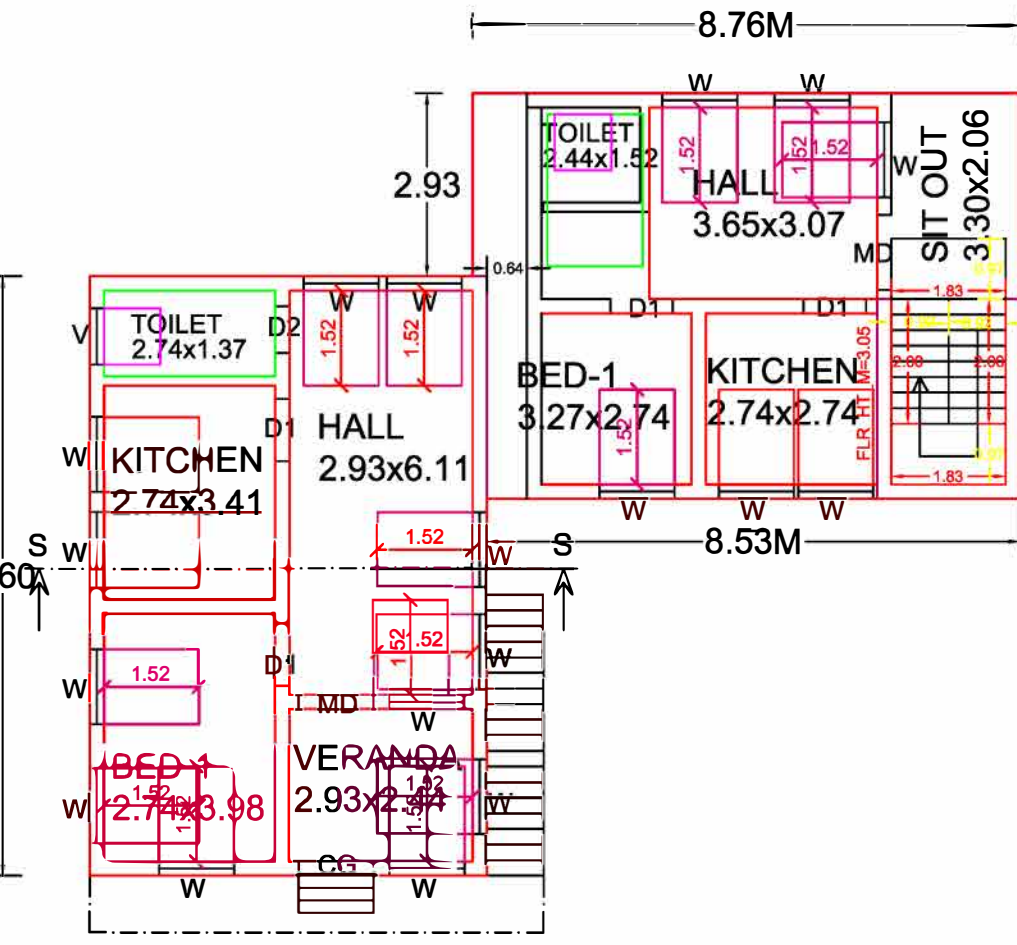
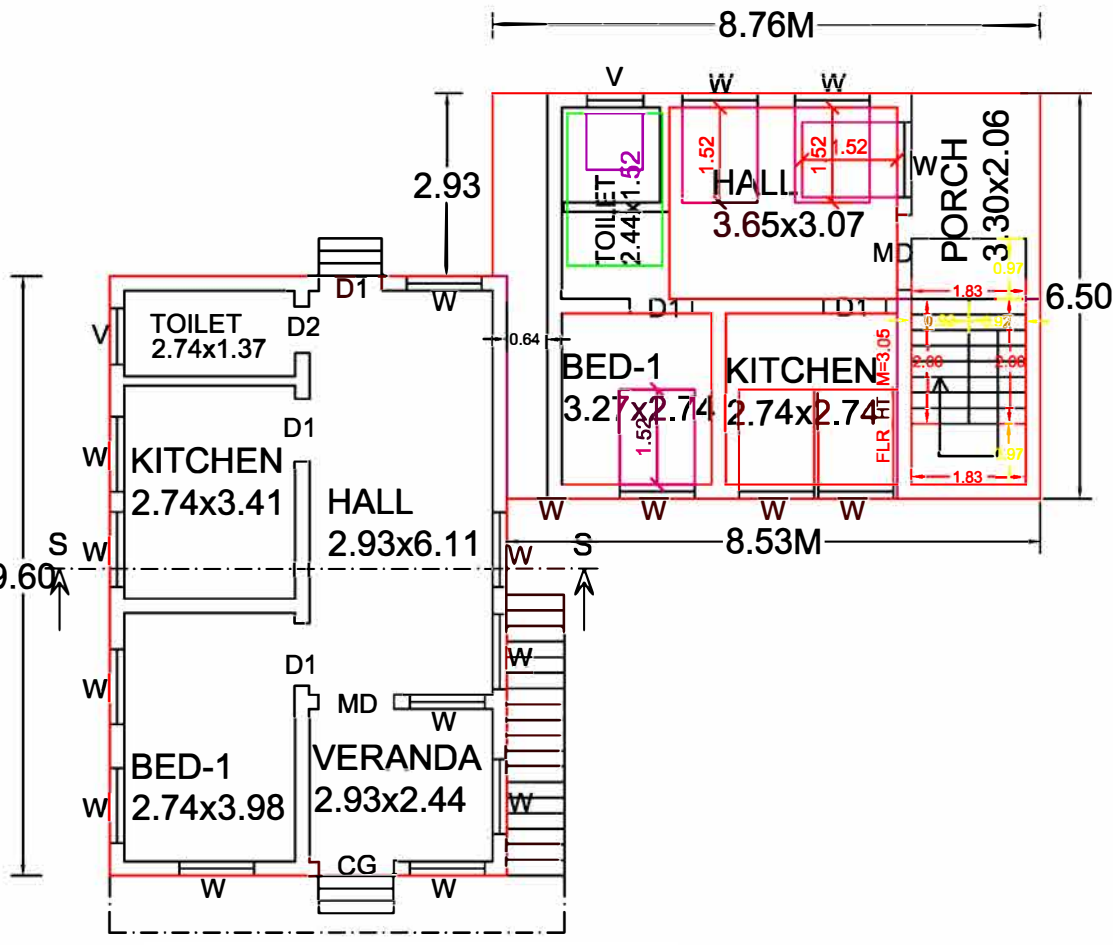


FIRST FLOOR

TERRACE FLOOR

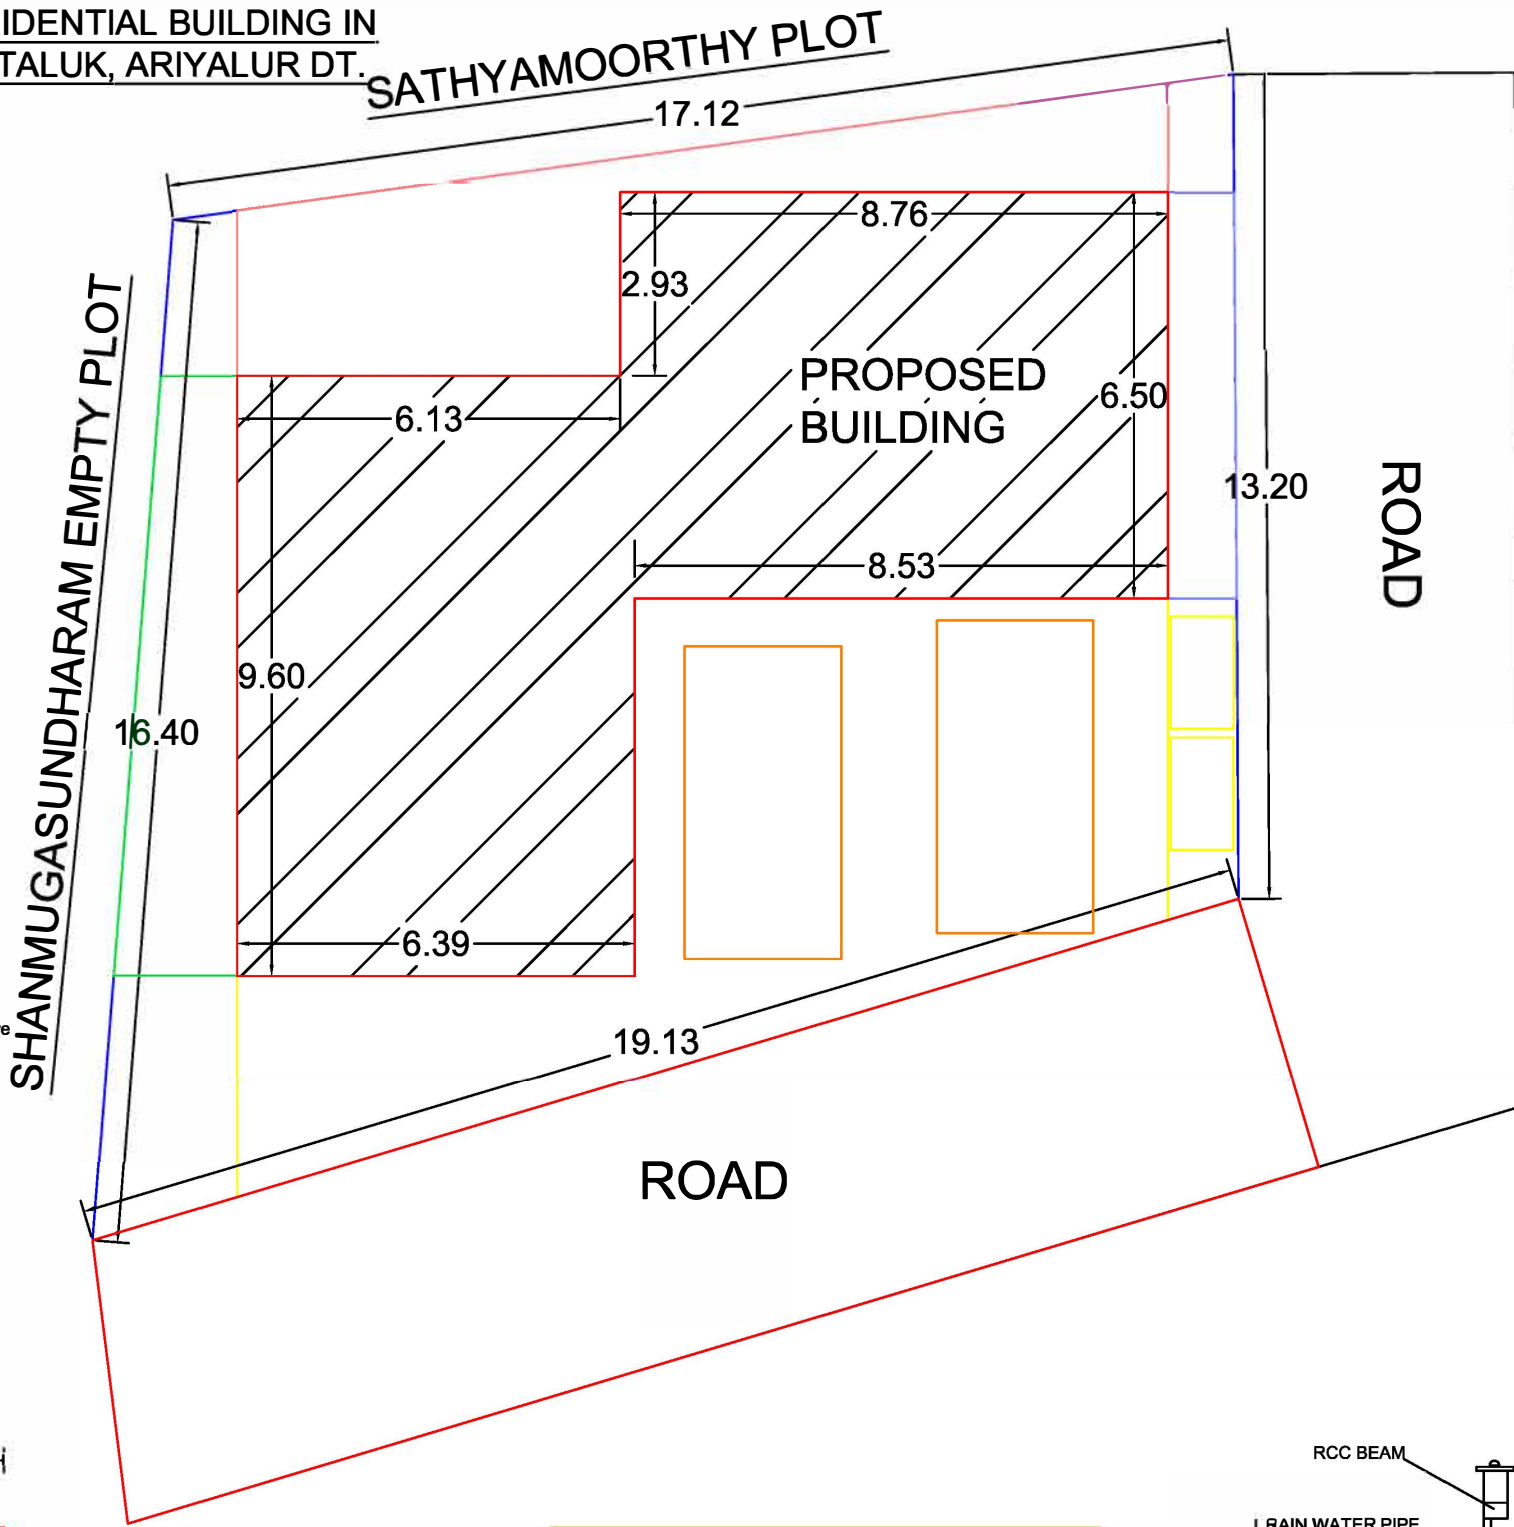

SITE PLAN 1:100 SCALE

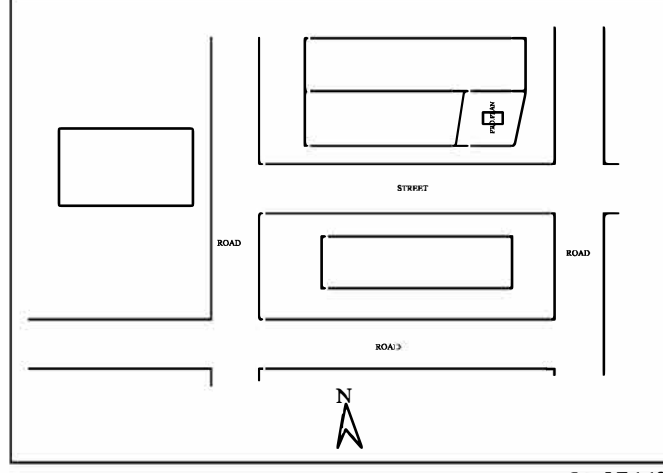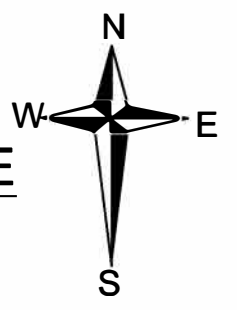

SCALE:1:100

JOINERIES DETAILS		
MAIN DOOR	MD	1.22 x 2.13
GRILL GATE	GG	1.22 x 2.13
DOOR	D	1.00 x 2.13
DOOR	D1	0.75 x 2.13
WINDOW	W	1.22 x 1.37
WINDOW	W1	1.26 x 1.37
VENTILATOR	V	0.91 x 0.61
ARCH OPEN	AO	1.22 x 2.10

AREA CALCULATION		
DESCRIPTION	AREA IN Sq.M	AREA IN Sq.Ft.
AREA OF THE SITE	290.00	3121.53
EX.GROUND FLOOR	61.05	657.14
PRO.GROUND FLOOR	56.12	604.07
PRO.FIRST FLOOR	117.17	1261.21
OPEN AREA	172.83	1860.33

COLOUR INDEX		
BOUNDARY	PROPOSAL	
EXISTING	ROAD	


NOTES

- All Dimensions are in Meters
- Scale - 1:100
- Sewer line connected with SEPTIC TANK
- Kitchen, Bath & Wash basin water will be separated and connected with rain water recharge pit


Applicant :

Engineer :
Er.T.EZHAVENDAN,
B.E (Civil), M.Tech (Structural),
Licensed Building Surveyor
Reg. No. DSO/S/2019/00009,
Ariyalur Municipality
YAAZH CONSTRUCTION
28A, Vilangara Street, Ariyalur-621 704
Cell : 9795 2553, Mail : ezhavendan@gmail.com

Other use:

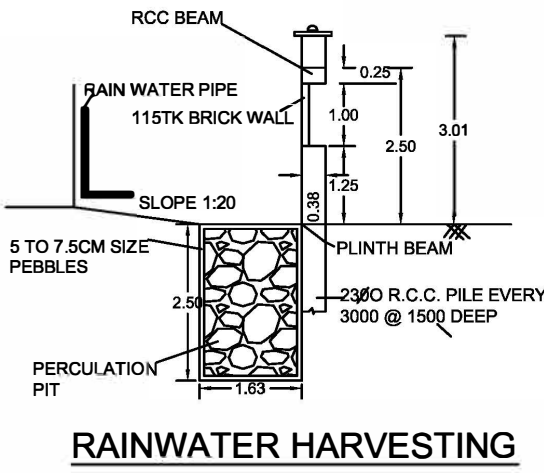

RAINWATER HARVESTING

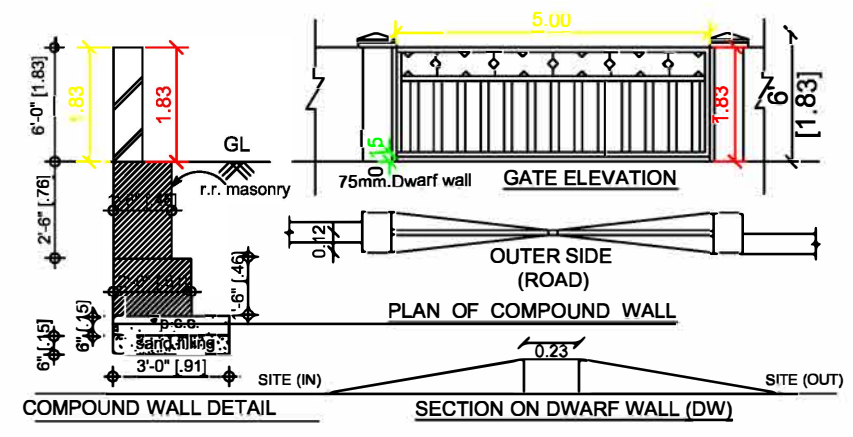

COMPOUND WALL DETAIL

