

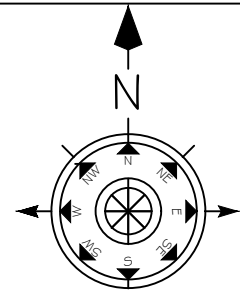


PLAN SHOWING THE PROPOSED GROUND FLOOR RCC ROOF COMMERCIAL BUILDING IN S.F.NO-68/2H
PATTA NO -2685 AT OTTAKOVIL VILLAGE & PANCHAYAT, ARIYALUR TALUK AND ARIYALUR DISTRICT.

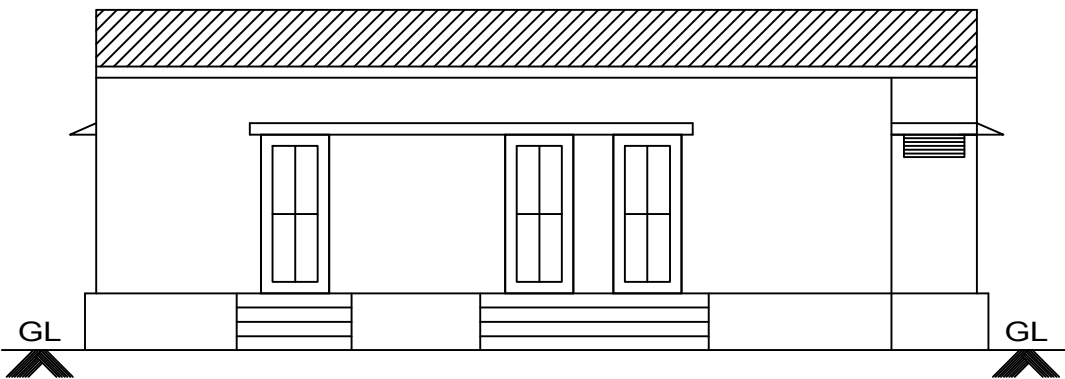


SCALE 1:100


SITE PLAN

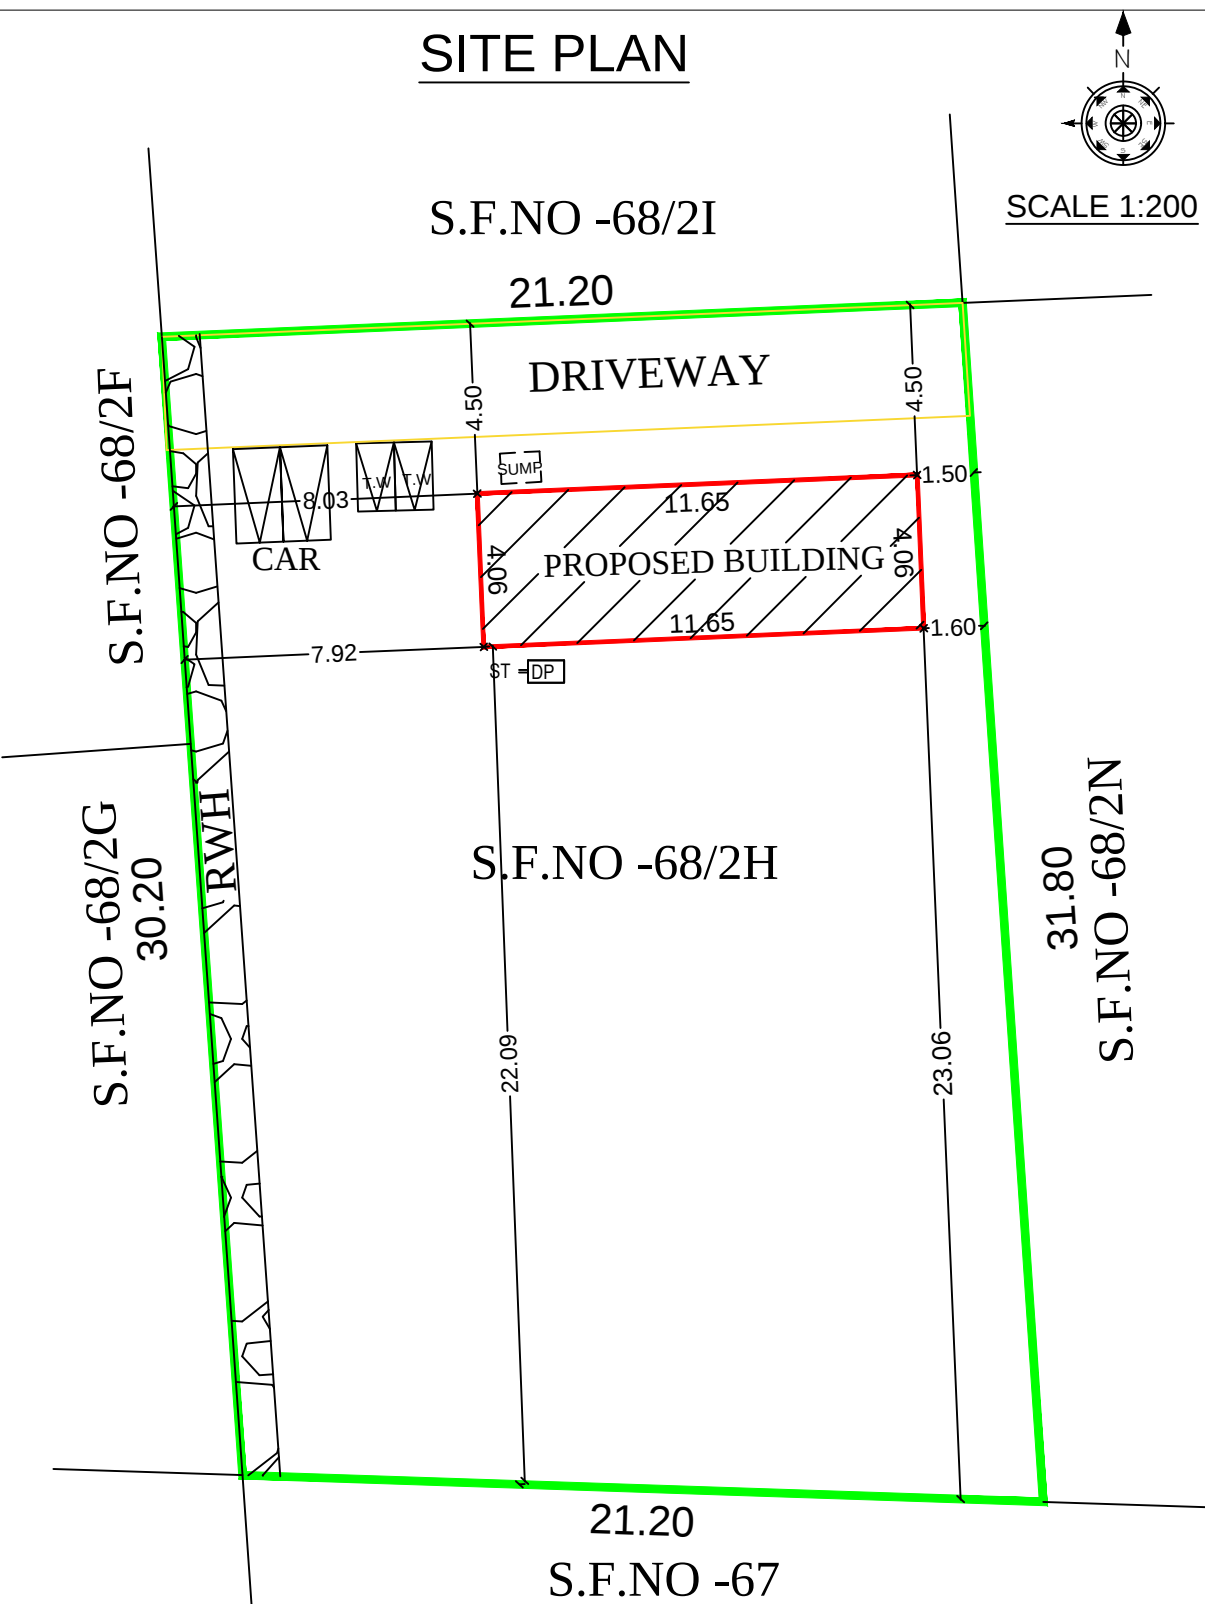


ELEVATION

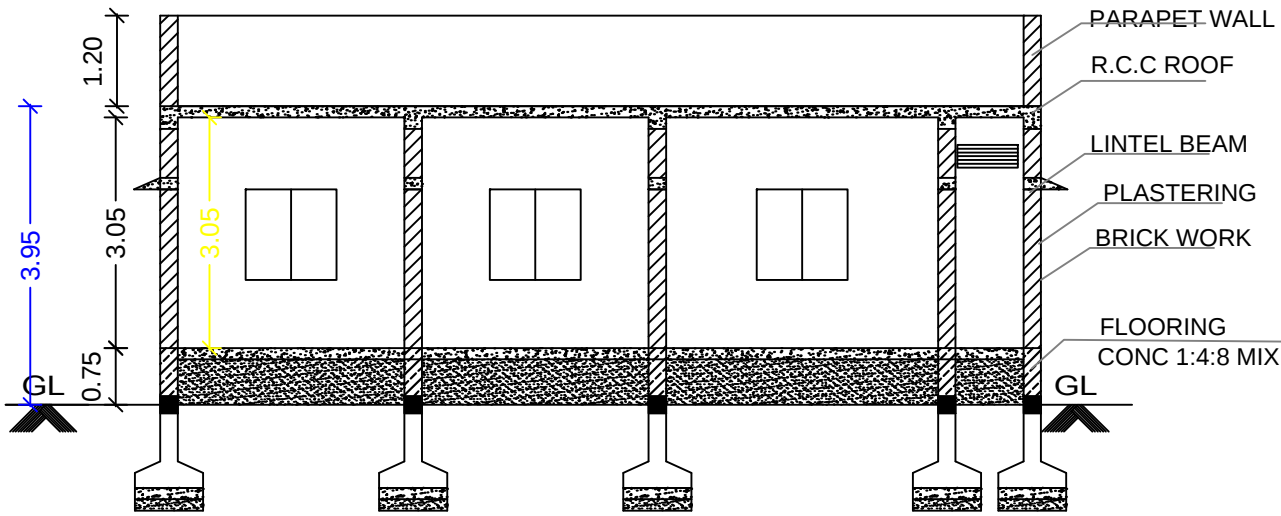

SECTION A-B

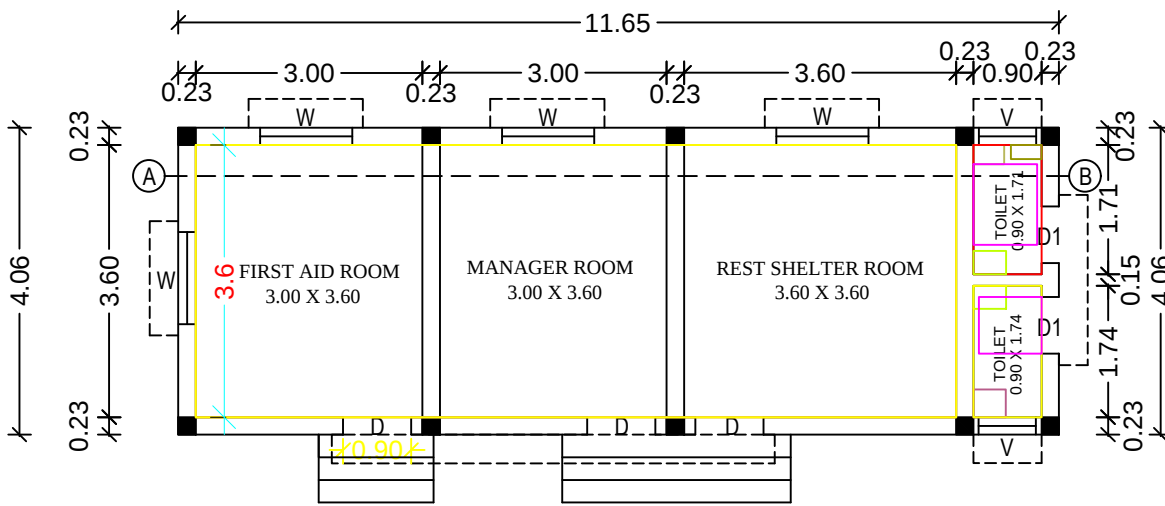

GROUND FLOOR PLAN

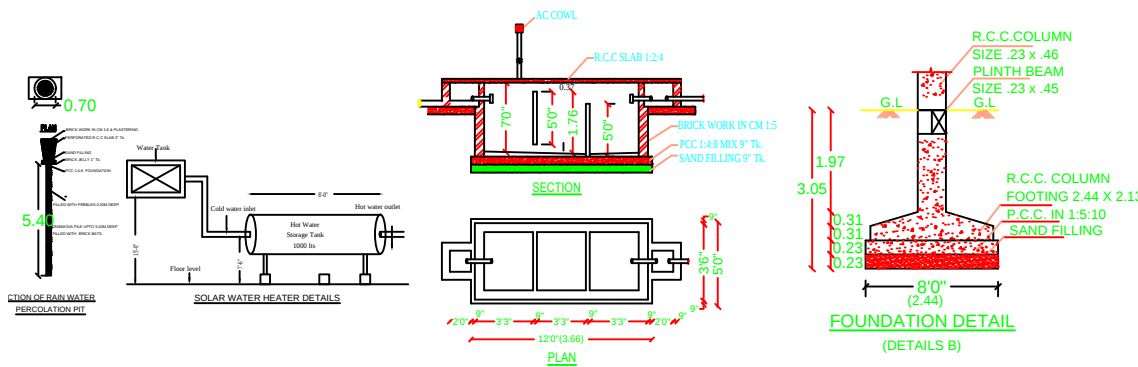

TECHNICAL APPROVAL
OFFICE USE

This Document is Digitally Data Signed by
"PRESIDENT OF OTTAKOVIL PANCHAYAT,
So any Steal or sign is not necessary.

AREA DETAILS

PARTICULARS		Sq.Mt.	Sq.Ft.
AS PER DOCUMENT AREA		650.00	6996.60
AS PER PATTA AREA		650.00	6996.60
SUPER IMPOSED AREA		650.00	6996.60
GROUND FLOOR AREA		47.30	509.13
TOTAL PLINTH AREA		47.30	509.13
PLOT COVERAGE IN %		7.28	
FLOOR SPACE INDEX		0.07	
SCHEDULE OF JOINERIES		WIDTH	HEIGHT
D	DOOR	1.07	2.13
D1	DOOR	0.76	2.13
W	WINDOW	1.22	1.22
V	VENTILATOR	0.61	0.61

PARKING DETAILS

DESCRIPTION	REQUIRED	PROVIDED
CAR	2	2
TWO WHEELER	2	2

COLOUR INDEX

SITE BOUNDARY	
PROPOSED BUILDING	
EXISTING ROAD	

APPLICANT

M/S.ULTRATECH CEMENT LTD.,

REGISTERED ENGINEER

Er.T.ARIVANANTHAM,M.Tech(Struct),A.M.I.E.,
C.E(I),M.I.S.S.E.,M.C.E.,M.I.C.I.,F.I.I.V.,R.V.(AaRVF)
CHARTERED ENGINEER-AM-1953255
APPROVED VALUER (IIV-INDIA)MF-1892
REGISTERED VALUER(AaRVF)-M/L&B/373
D.T.C.P.REGISTERED ENGINEER
GRADE-1/PBLR/ JUNE2024 / 004
No.28,POUND STREET,ARIYALUR-621704