



PLAN SHOWING THE PROPOSED GROUD FLOOR R.C.C ROOF RESIDENTIAL BUILDING IN SF No:- 309/13A3 AT MELATHERU, METTUPALAIYAM VILLAGE, GANGAIKONDA CHOZHAPURAM PANCHAYAT, JAYANKONDAM PANCHAYAT UNION, UDAYARPALAYAM TALUK, ARIYALUR DISTRICT.


OWNER'S :- Mrs. KALAIYARASI W/O. PARI, Mr. PARTHASARATHI S/O. PARI, Mr. PRASANNA S/O. PARI

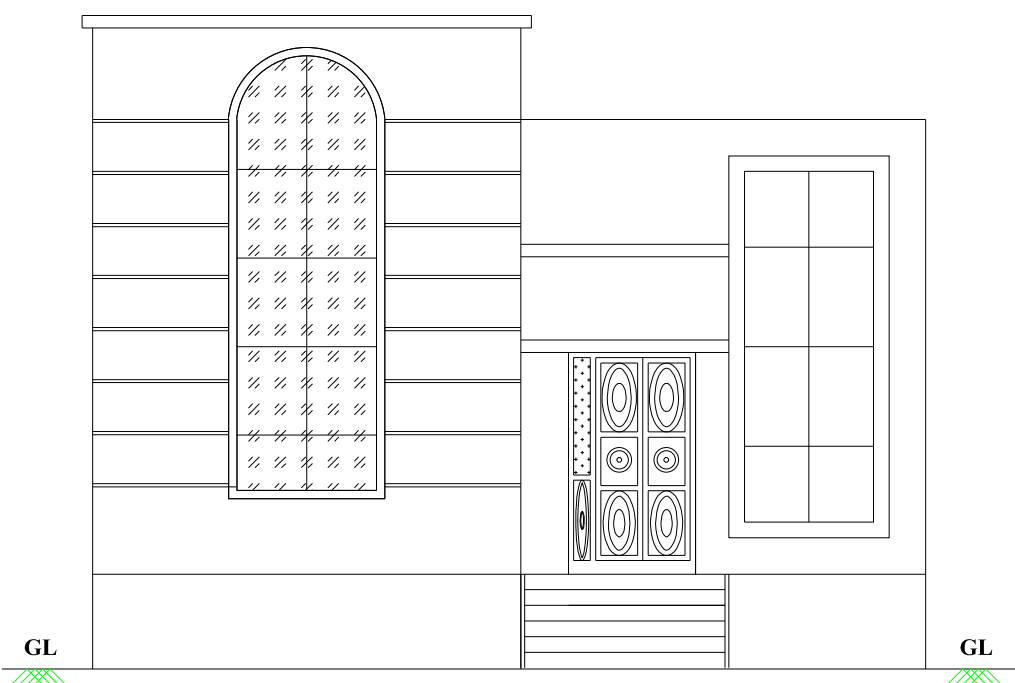


ELEVATION

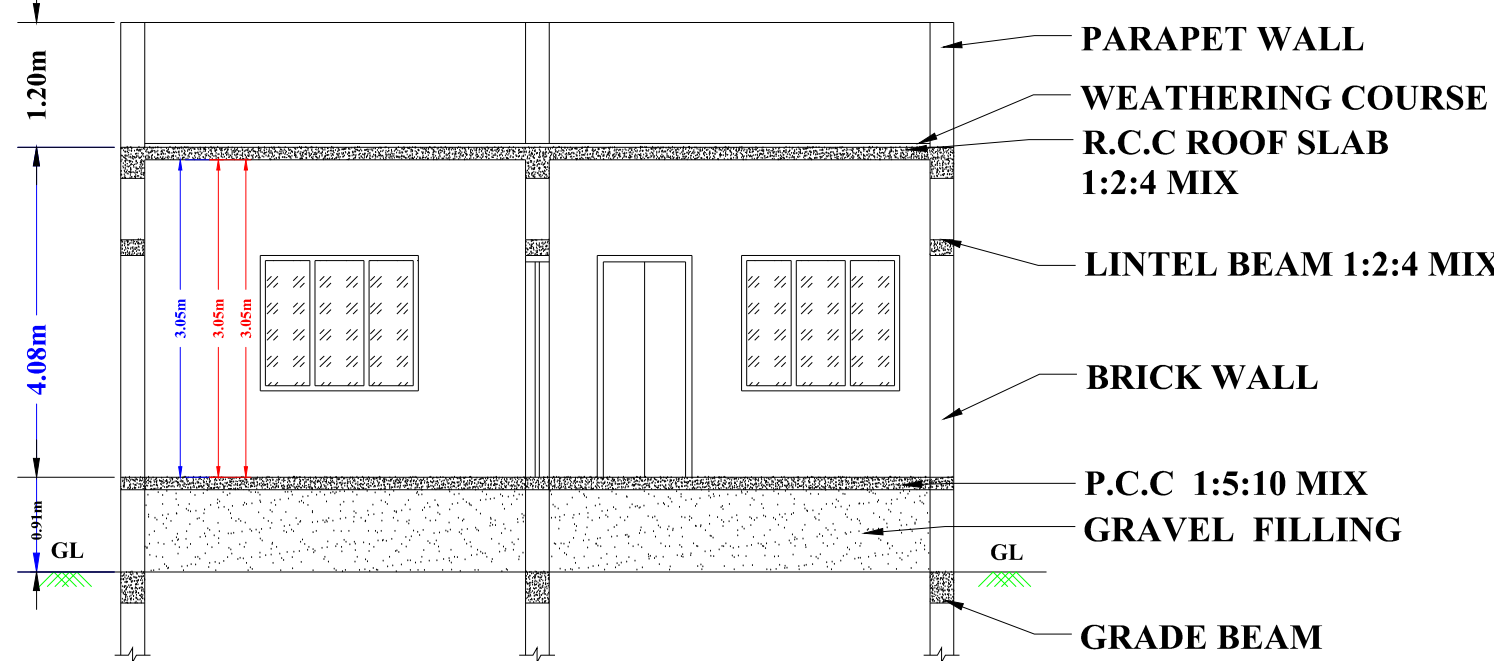

CROSS SECTION ON "AA"

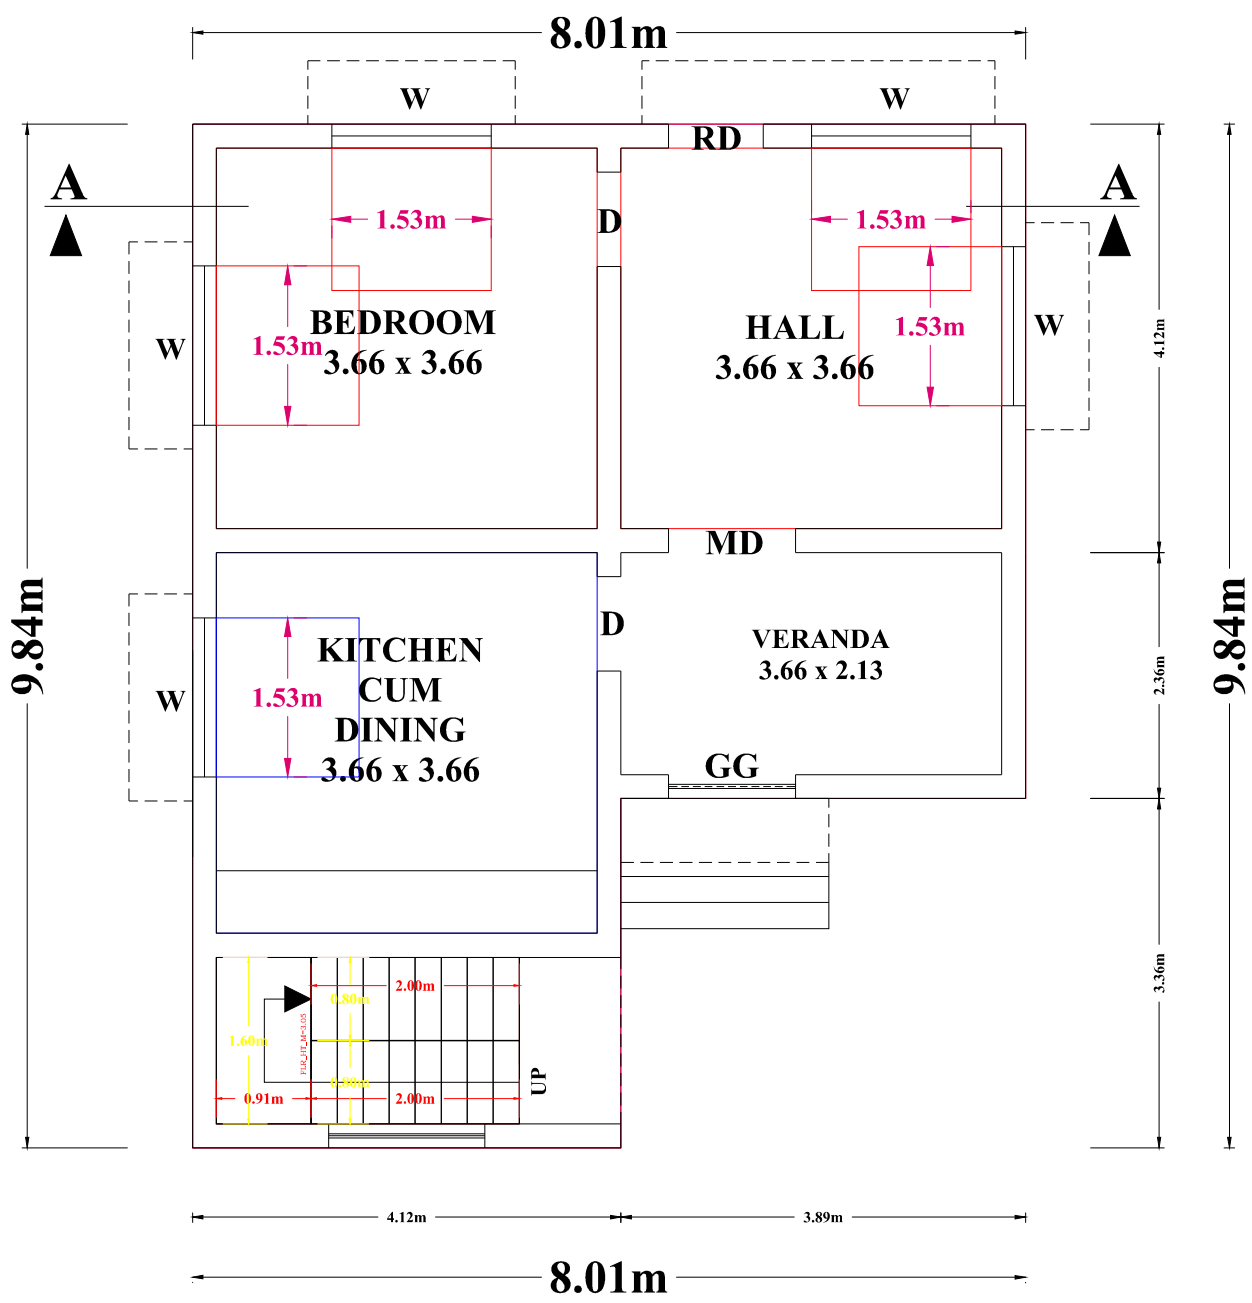


GROUND FLOOR PLAN FACING EAST


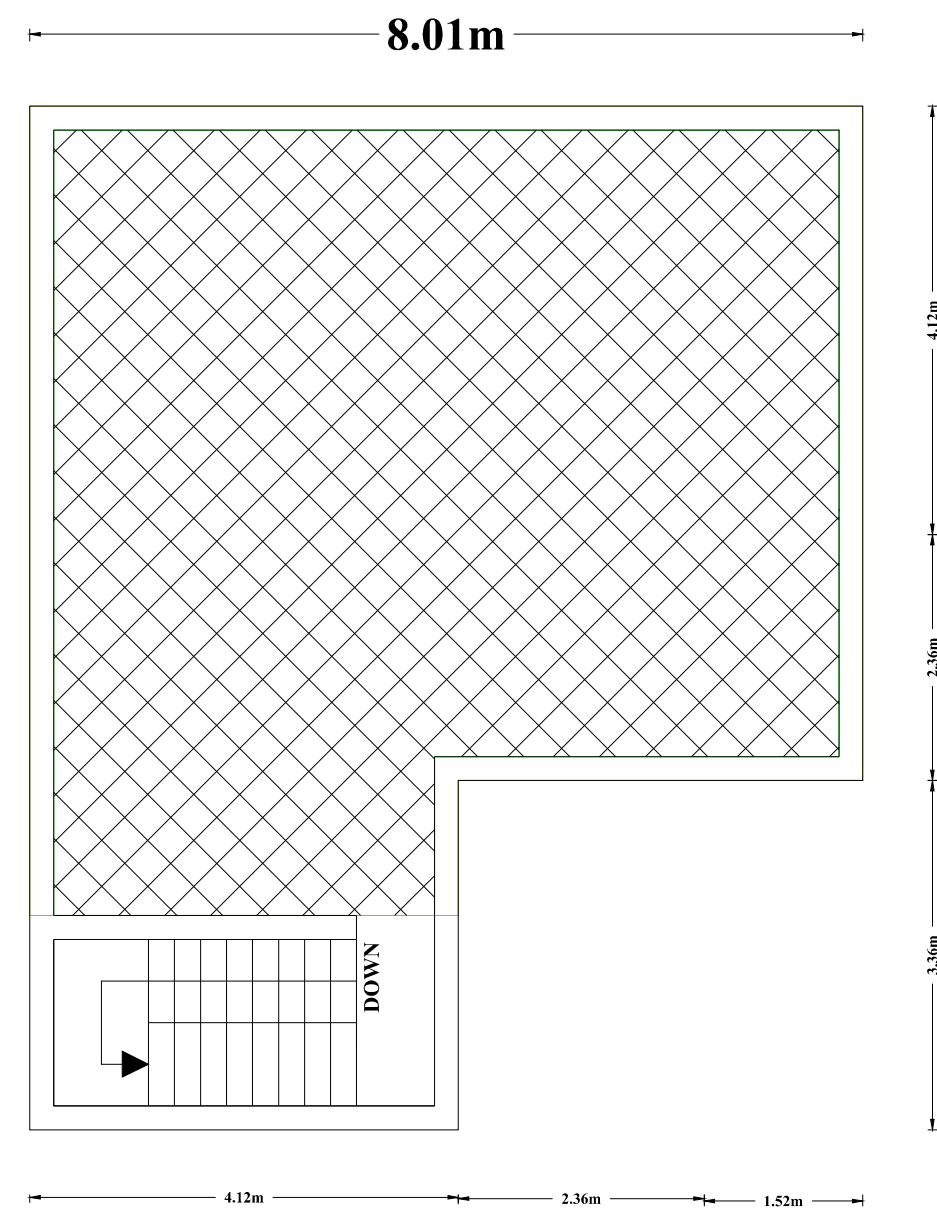


TERRACE FLOOR PLAN


RAMANATHAN PLOT

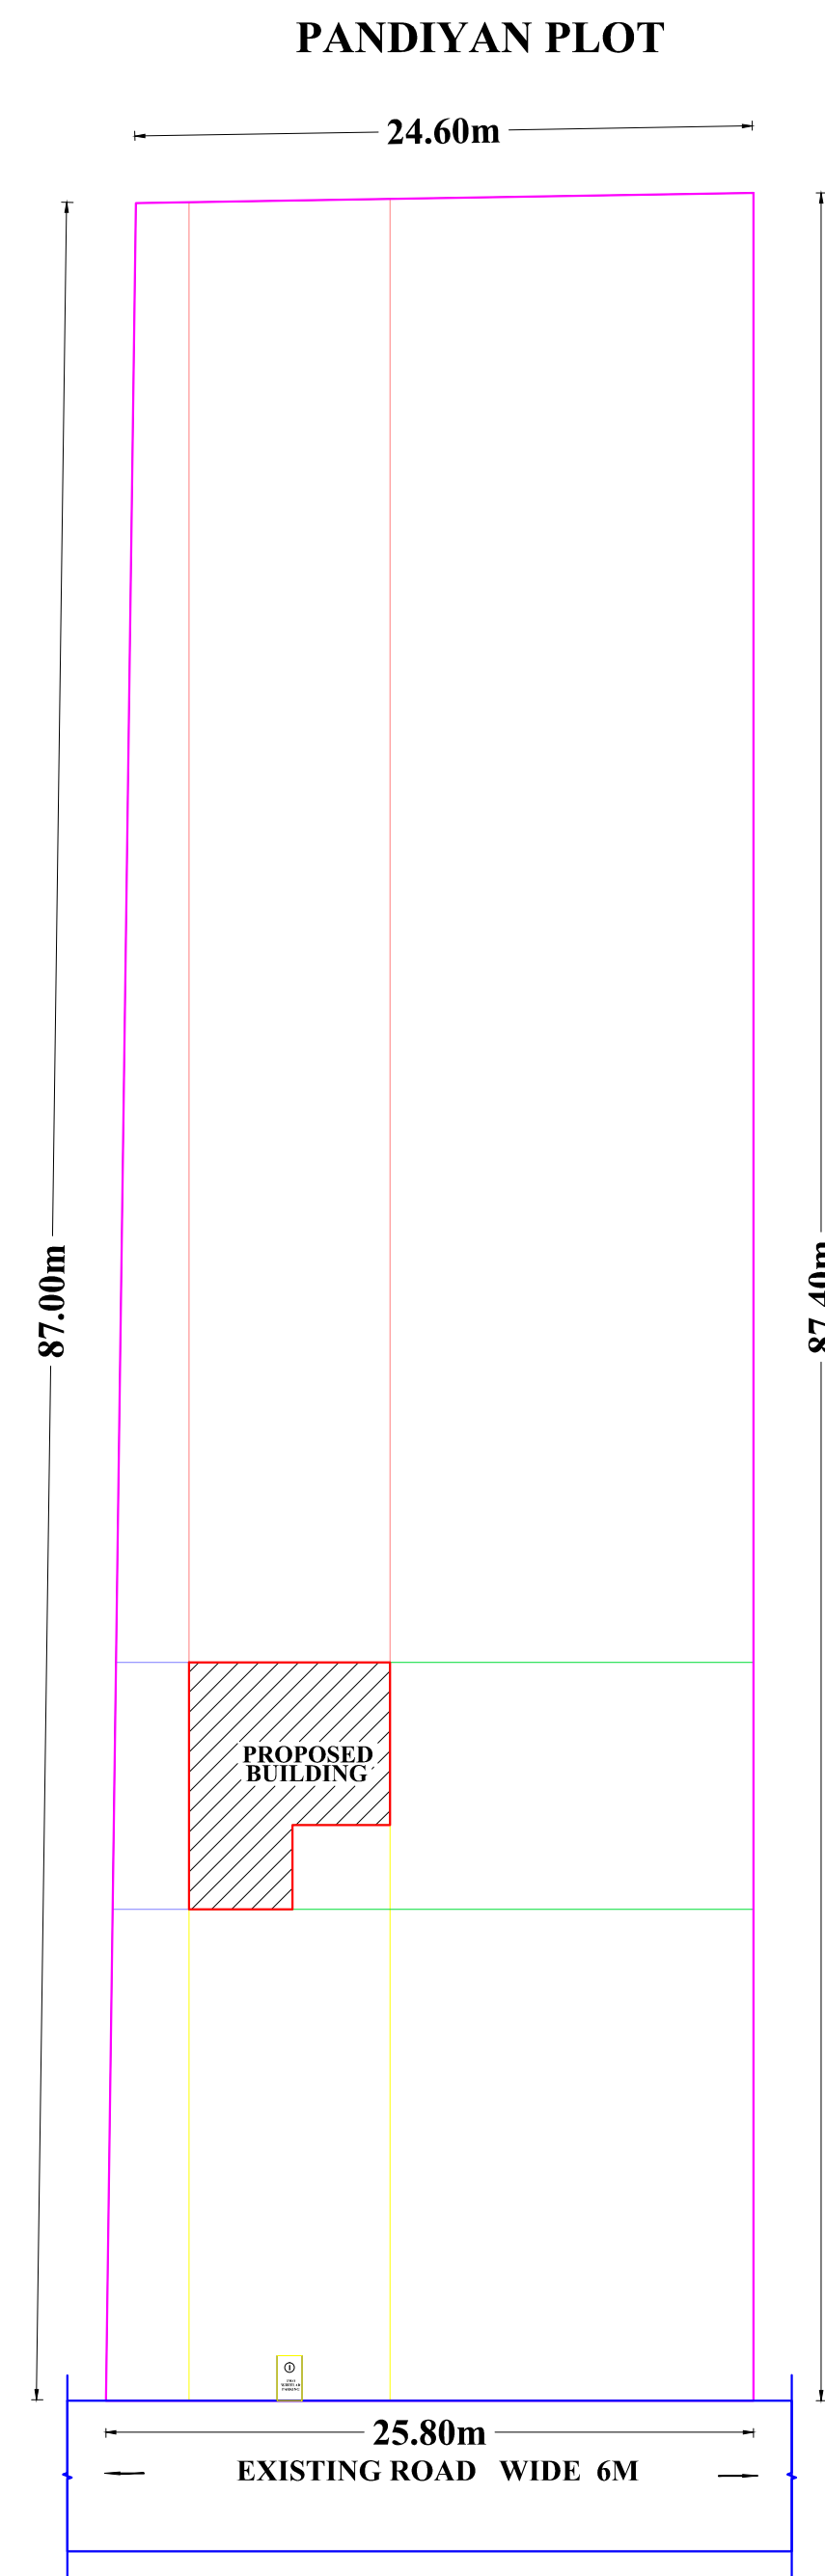

SITE PLAN
SCALE 1:400

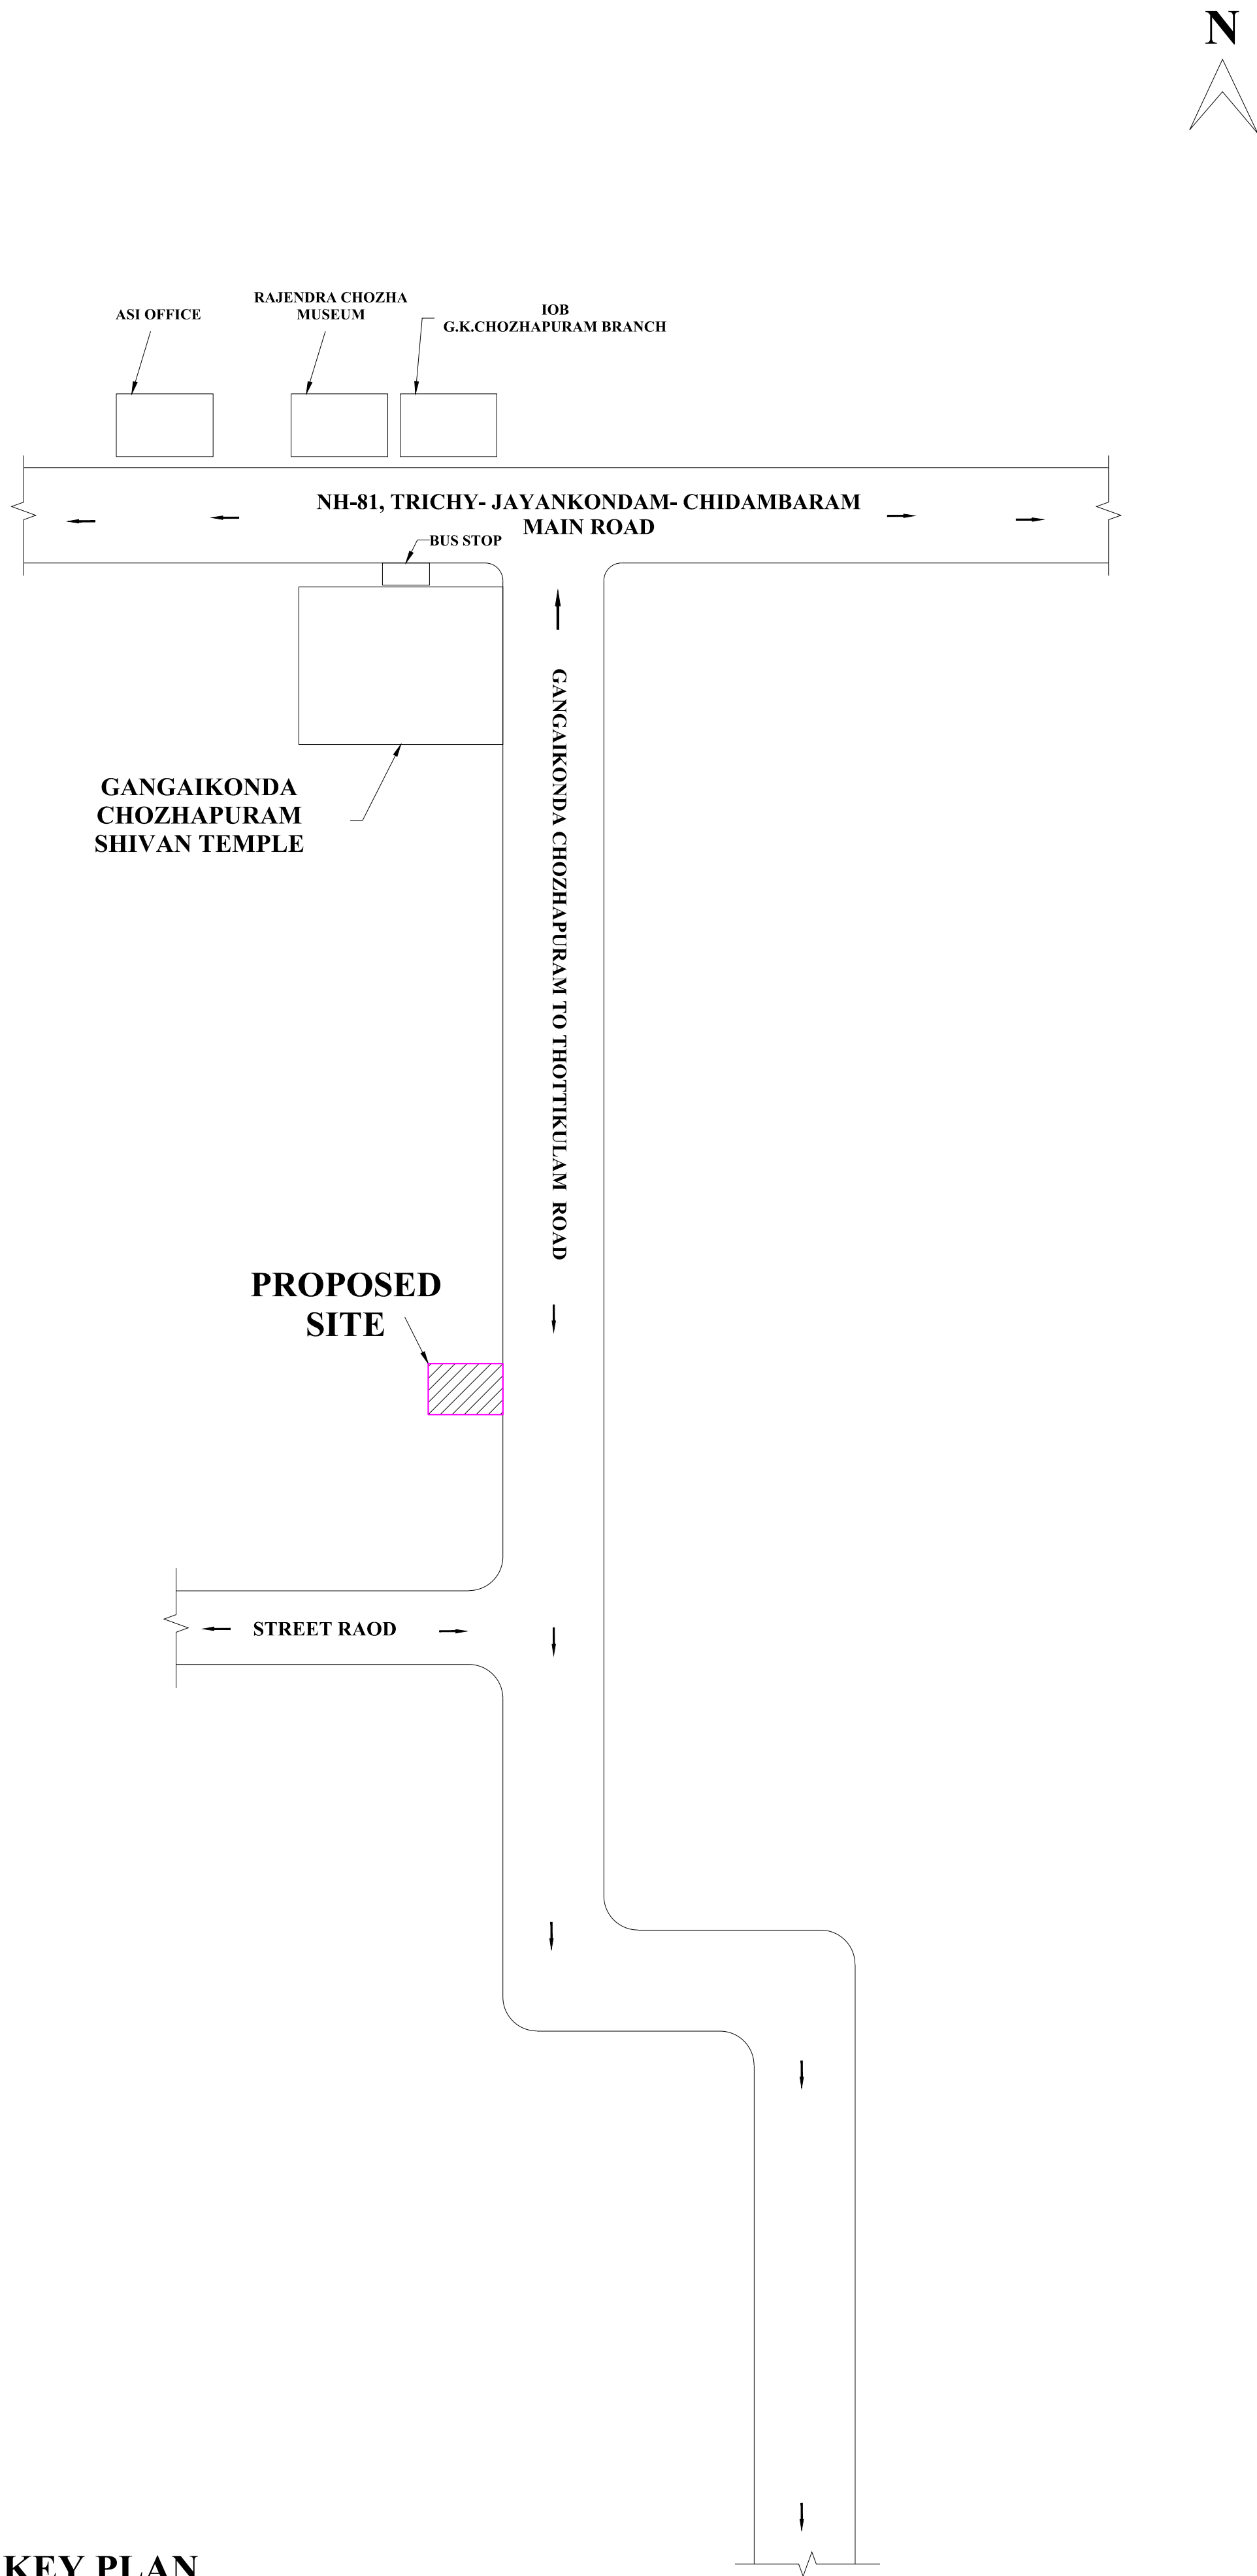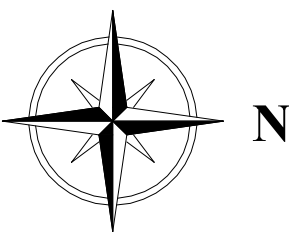

KEY PLAN
(NOT TO SCALE)

 

SCHEDULE OF JOINERIES:		
TYPE	REFERENCE	SIZE IN METER
MD	MAIN DOOR	1.22 x 2.13
D	FLUSH DOOR	1.00 x 2.13
D1	FLUSH DOOR	0.76 x 2.13
W1	WINDOW	1.07 x 1.37
W	WINDOW	1.53 x 1.37
KW	KITCHEN WINDOW	1.53 x 1.07
V	VENTILATOR	0.91 x 0.76

AREA DETAILS		
DESCRIPTION	SQ.M	
PLOT AREA (as per Document)	2212.00	
PLOT AREA (as per Patta)	2212.00	
PLOT AREA (as per FMB)	2212.00	
SUPER IMPOSED PLOT AREA	2212.00	
PROPOSED BUILDING PLINTH AREA		
DESCRIPTION	F.S.I AREA (in SQ.M)	NON F.S.I AREA (in SQ.M)
GROUND FLOOR AREA	65.70	-
FIRST FLOOR AREA	-	-
TOTAL AREA	65.70	-
OPEN SPACE AREA	2146.30	
PLOT COVERAGE = $\frac{65.70}{2212.00}$ X 100 = 2.97% F.S.I = $\frac{65.70}{2212.00}$ = 0.03 < 2.0		


PARKING
1. TWO WHEELER PARKING SPACE 1 NOS PROVIDED.

OWNER:-


1. P. Thiruv
2. P. Prasad
3. P. Kalayarasini

ENGINEER:-


Er. R. ANBARASAN, D.C.E.,
Consulting Civil Engineer & Contractor,
Reg. No: 091/LS/2019/00014,
SAKTHI CONSTRUCTION,
Bus Stand Road, V.M. Complex,
Jayankondam - 621 802.
Cell: 9965095476, 9843759107.

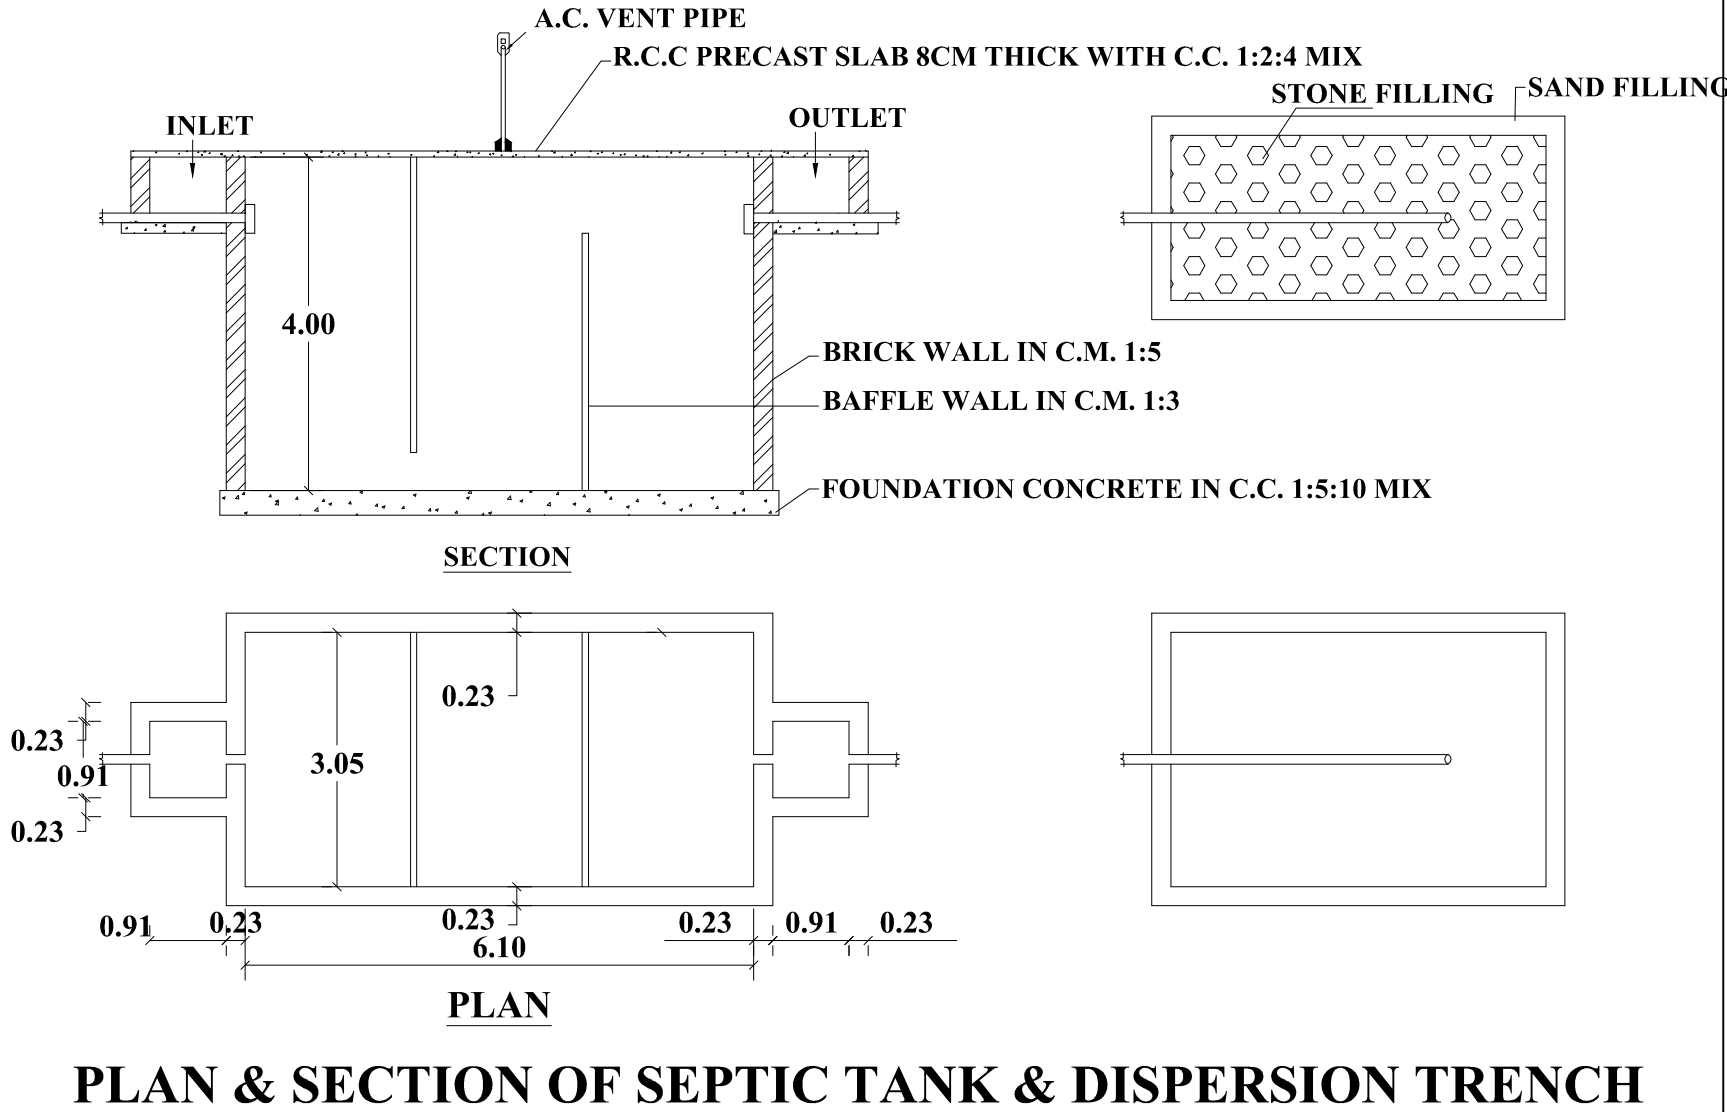


PLAN & SECTION OF SEPTIC TANK & DISPERSION TRENCH

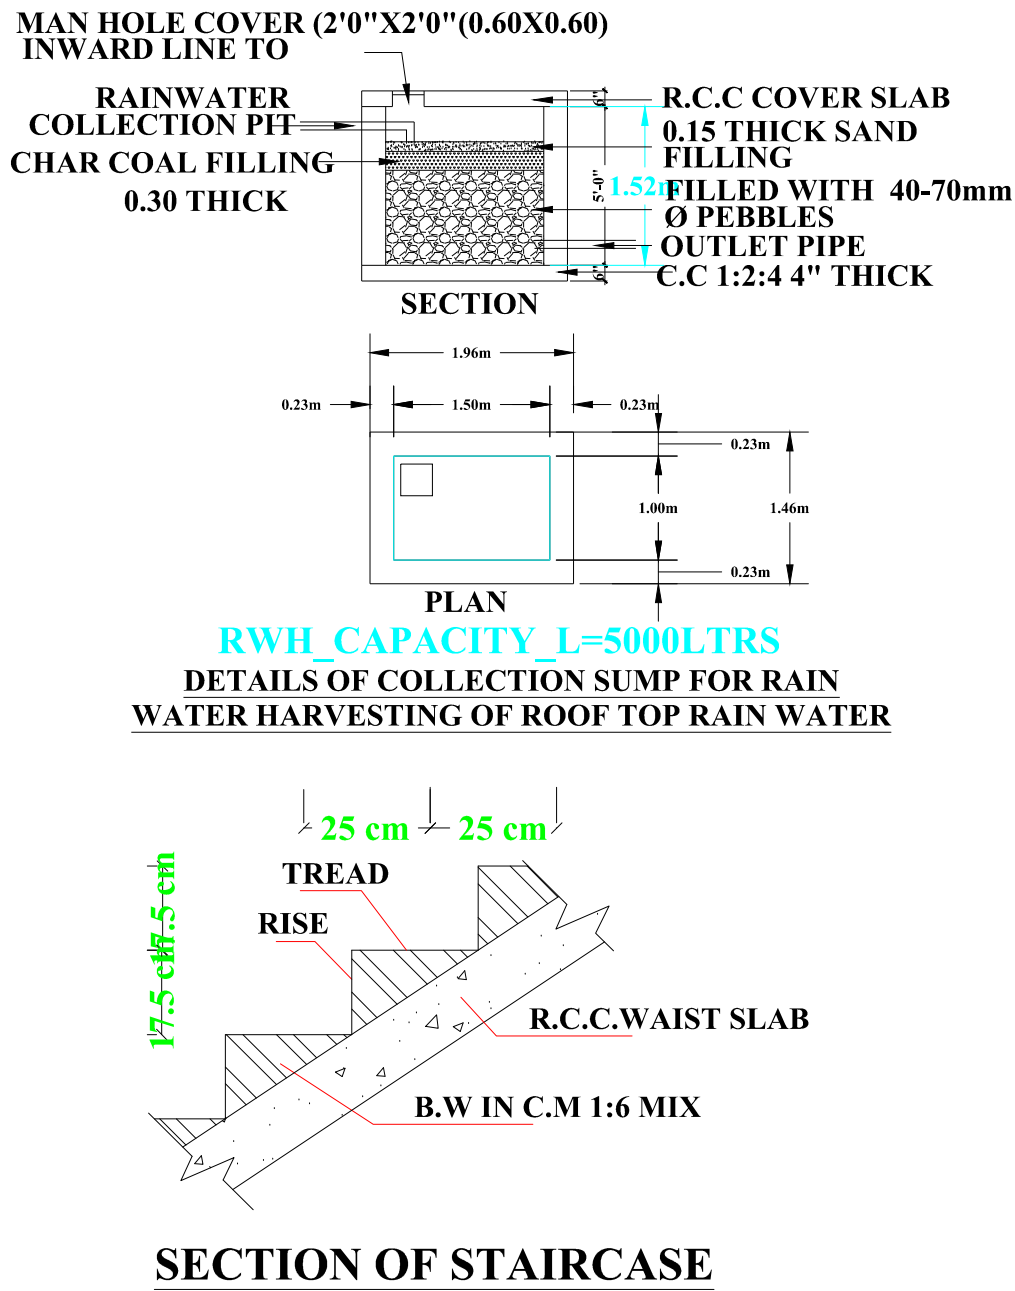

SECTION OF STAIRCASE

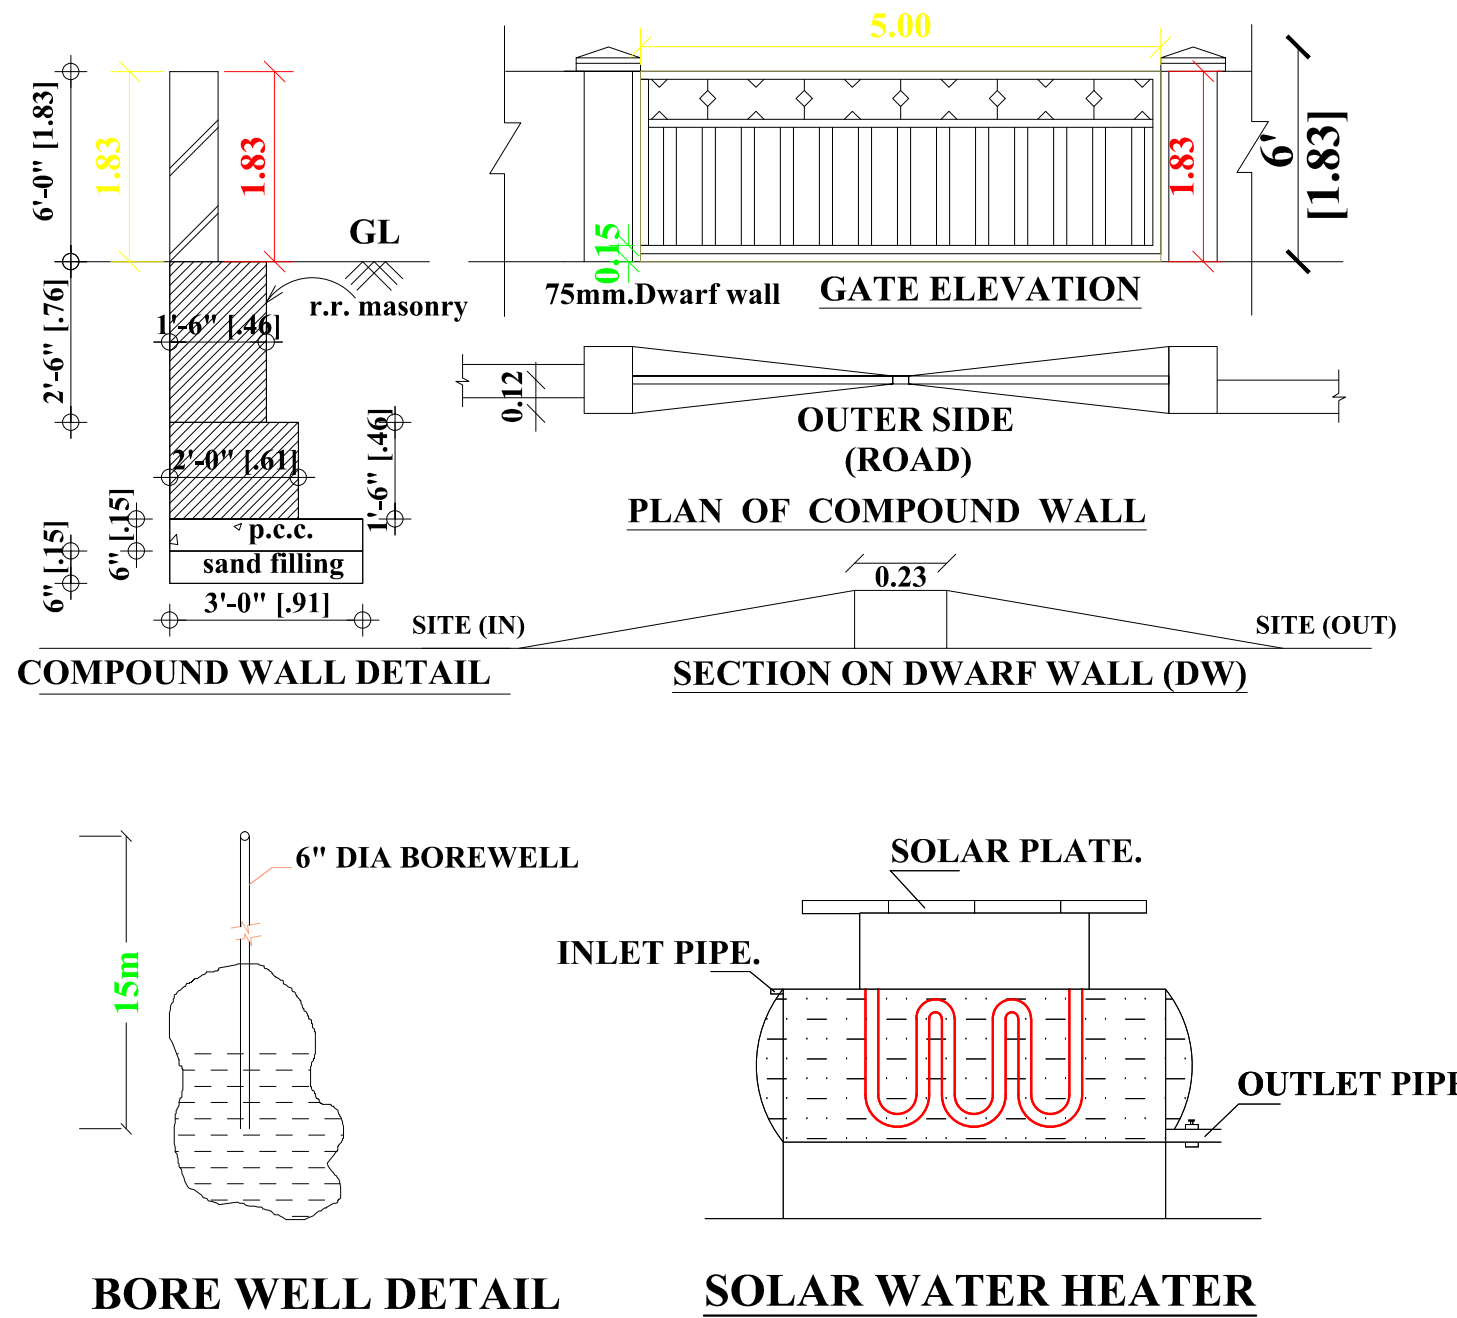

BORE WELL DETAIL
SOLAR WATER HEATER

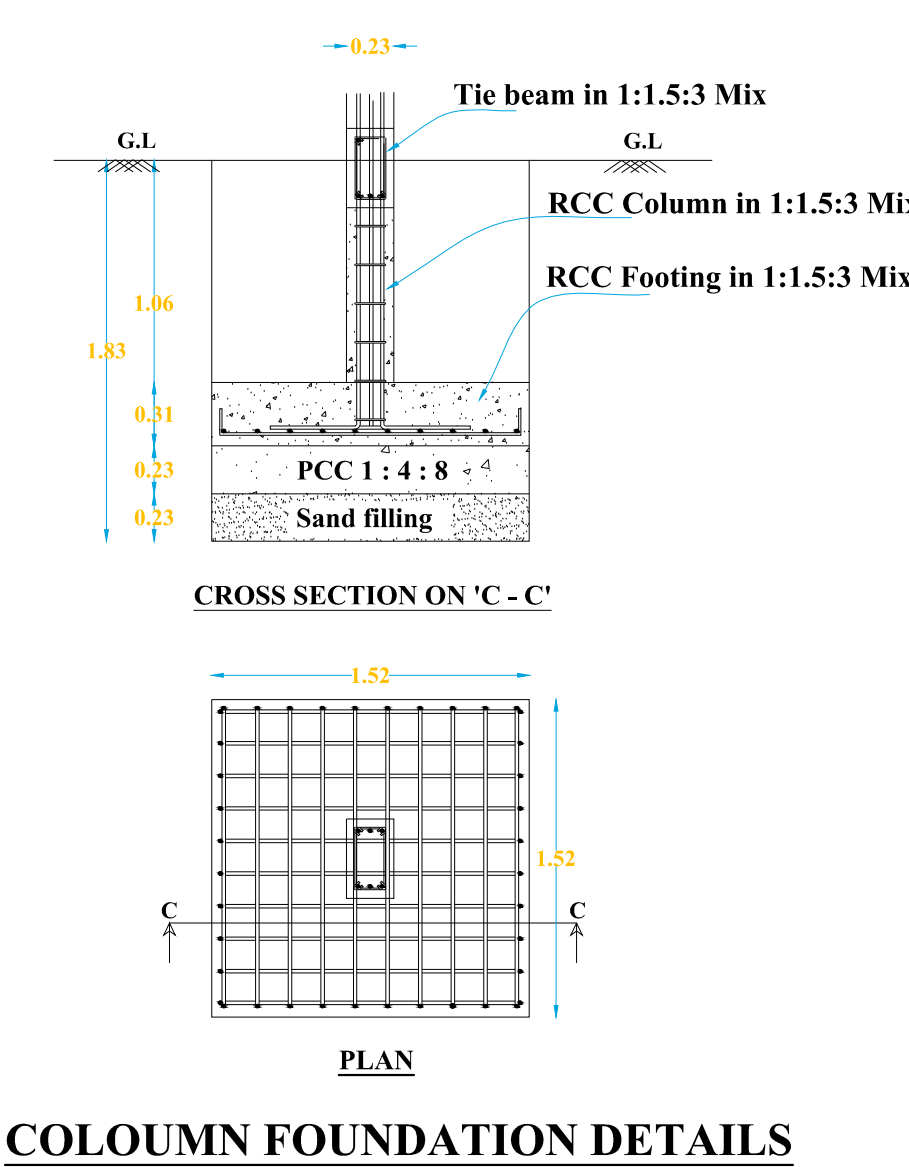

COLOUMN FOUNDATION DETAILS