
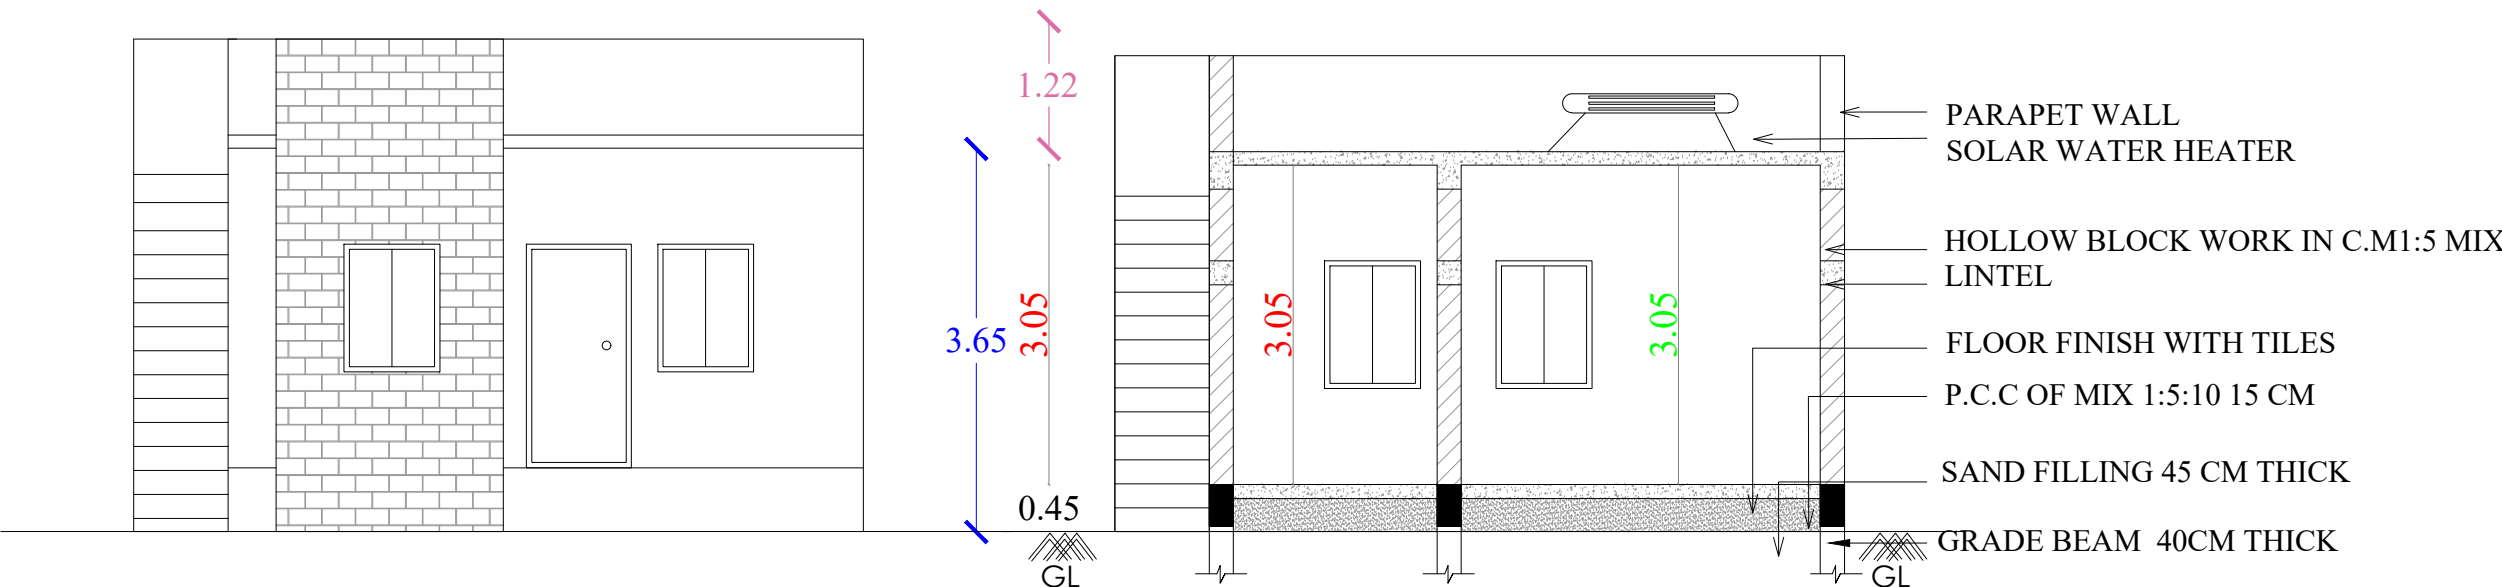


THE PLAN SHOWING THE PROPOSED CONSTRUCTION OF R.C.C ROOF GROUND FLOOR OF RESIDENTIAL BUILDING IN
R.S.NO : 244/8C1,PATTA NO:3632 AT PARUKKAL WEST VILLAGE ,PARUKKAL PANCHAYAT ,UDAYARPALAYAM TALUK,ARIYALUR DISTRICT.

NAME OF THE OWNER: Mrs.S.VIJAYALAKSHMI w/o VENKATASUBRAMANIYAM

SCALE 1:100

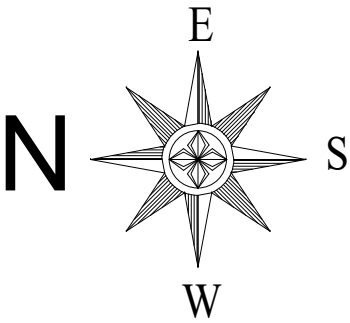


ELEVATION






SECTION- AA1

NOTE

1. Certified That Rain Water Harvesting And Waste Water Recycling Systems Shall Be Provided As per Building Rule no: 17A
2. Solar water Heater System provided at the Topmost Level of the building
3. Map Is Oriented To Magnetic North
4. All Dimensions Are In Metre
- 5.Sewage line should be connected in the exi.ugds

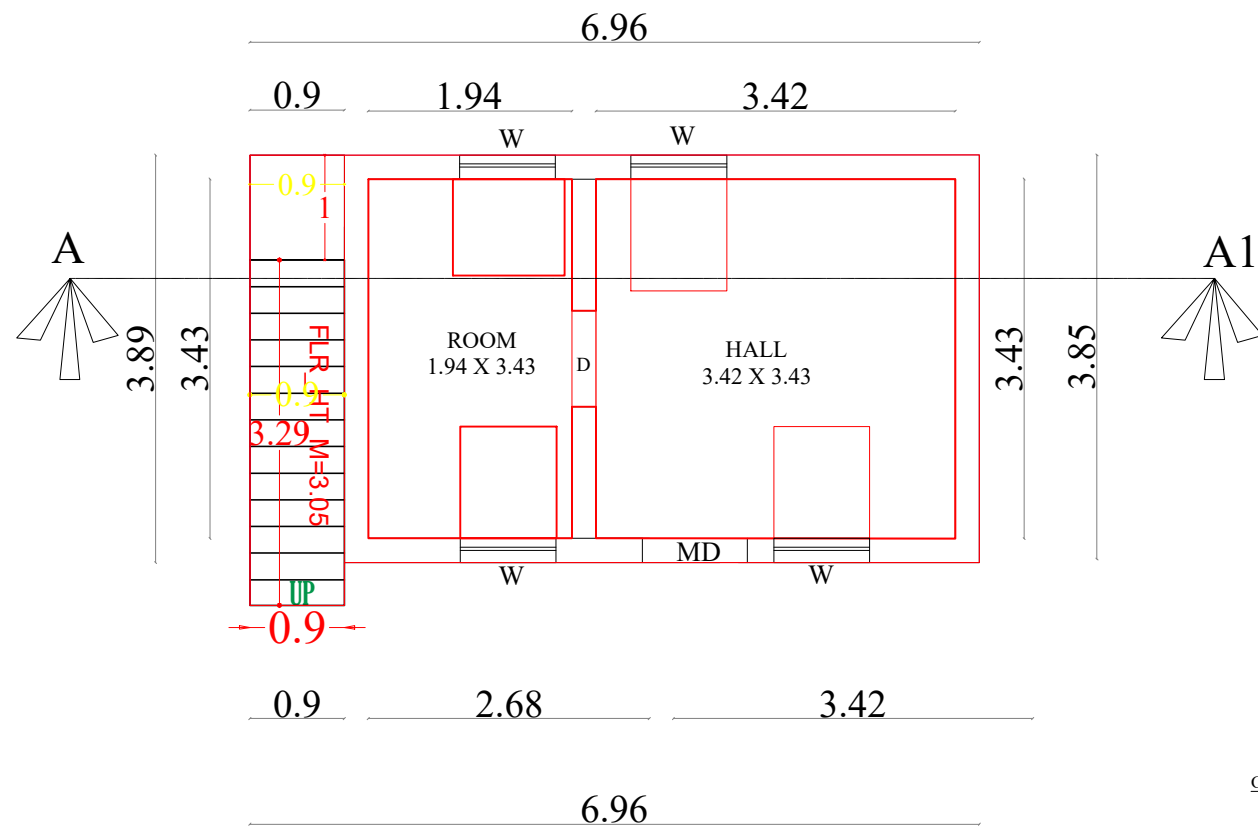

GROUND FLOOR PLAN

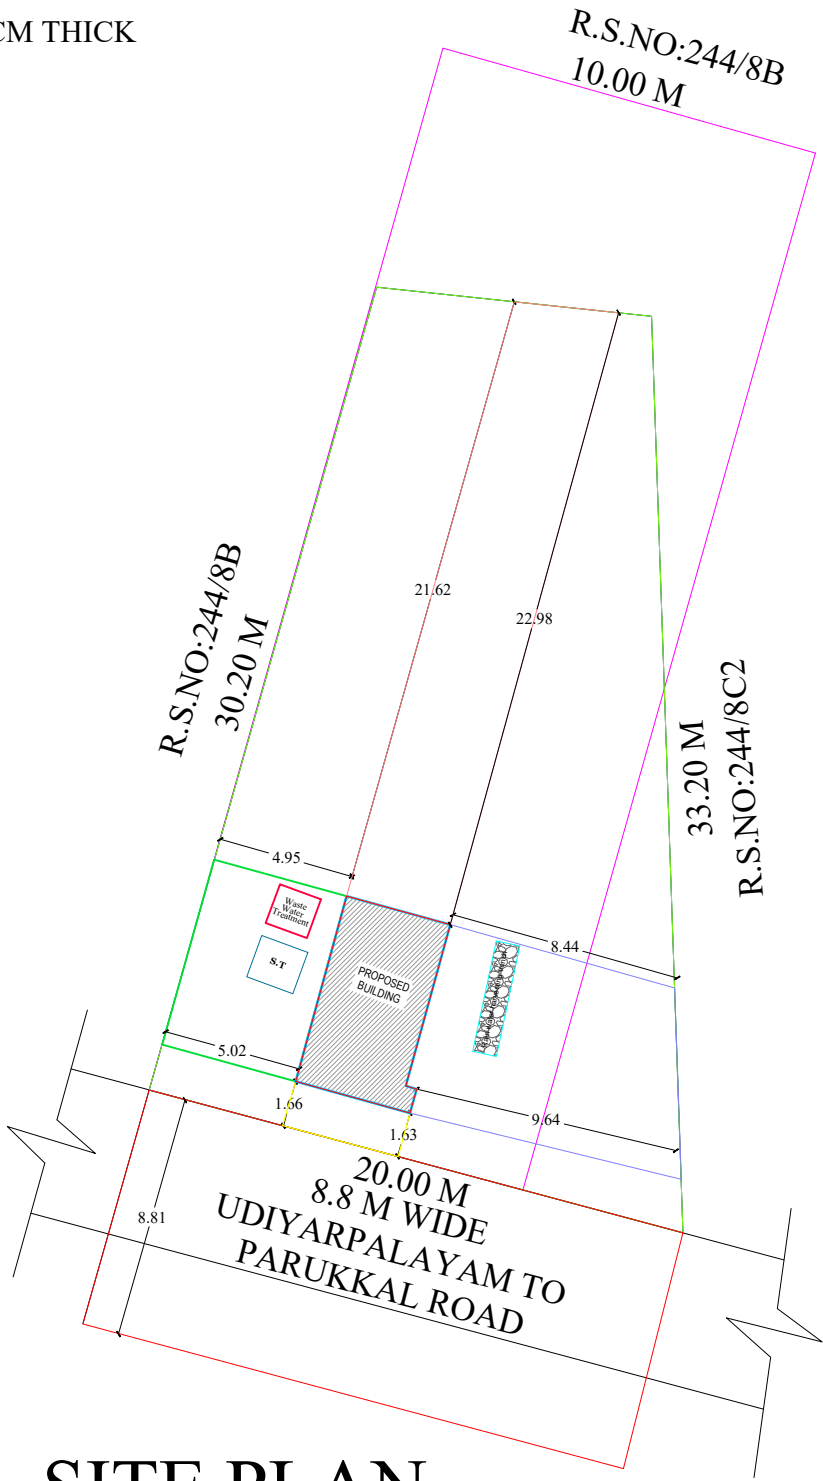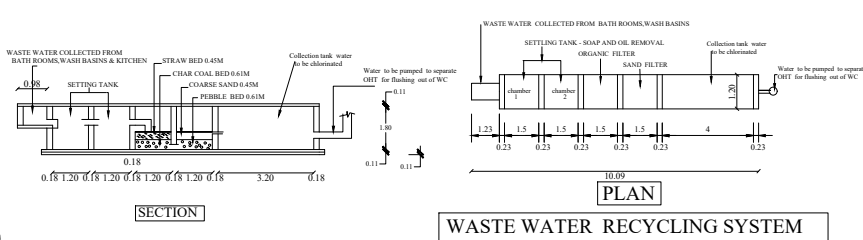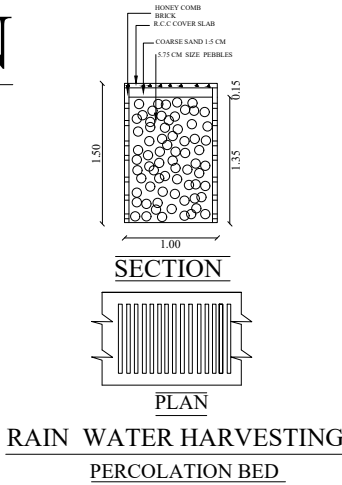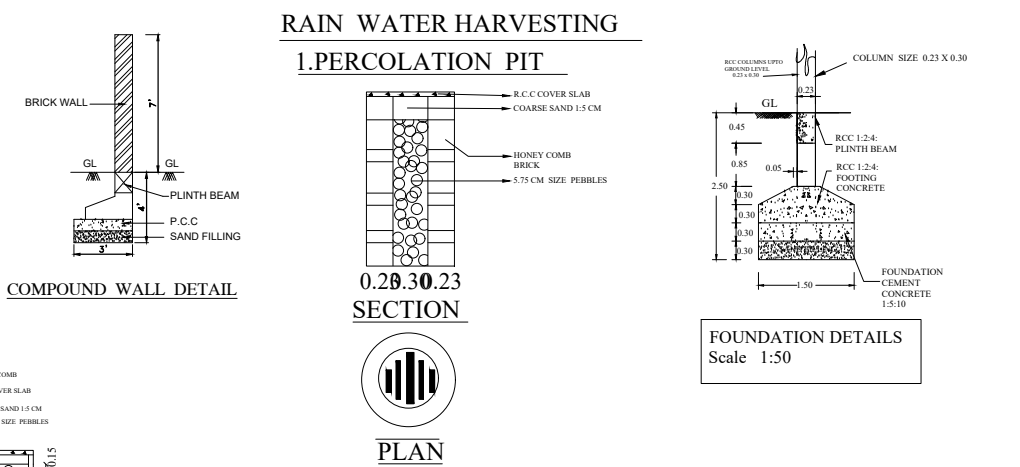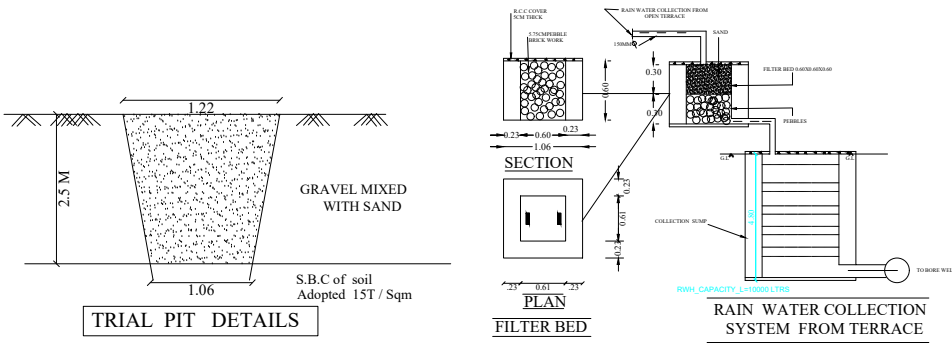

SITE PLAN
SCALE 1:200

JOINERY DETAILS

M.D	MAIN DOOR	1.00 X 2.13
D	DOOR	0.91 X 2.13
W	WINDOW	1.07 X 1.37
V	VENTILATOR	0.61 X 0.92

AREA STATEMENT

DESCRIPTION	AREA IN Sq.mt	AREA IN Sq.ft
Plot Area (As per Doc)	1250.00	13455.00
Plot Area (As per Patta)	526.00	5661.86
Plot Area (As Per FMB)	468.00	5037.55
Ground Floor Area	27.41	295.04
Open Area	440.59	4742.51

FLOOR SPACE INDEX (FSI) = $\frac{27.41}{468.00} = 0.05$

PLOT COVERAGE (PC) = 5.85 %

COLOUR INDEX

BOUNDARY	PROPOSED
ROAD	

OWNER

S.vij

Er P. RAJAPRAKASH, B.E.,
Grade-II Engineer, Register No. 107/LS/2020/00017
Agaram Construction & Plotters
1st Floor, Vairam Nagar, Pudukkottai Road,
Opp. Marry Brown, Thanjavur - 613 005.
Mobile: 99948 45728

ENGINEER