



PLAN SHOWING THE PROPOSED CONSTRUCTION OF A COMMERCIAL SHOP BUILDING IN OLD
S.F.NO: 243/6B, 243/7, PATTA NEW S.F.NO: 243/6B2, 243/7B, PATTA NO:2835 AT NADUVALUR (EAST),
KARKUDI VILLAGE AND PANCHAYAT, T. PALUR UNION, UDAYARPALAYAM TALUK, ARIYALUR DISTRICT.


Owner Name: Mrs. M. SULOCHANA
W/o. Mr. MURUGAPANDIAN

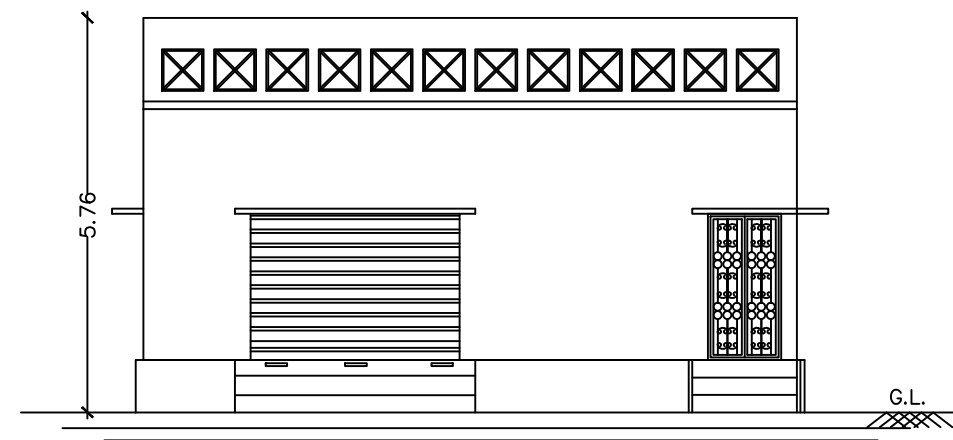




ELEVATION

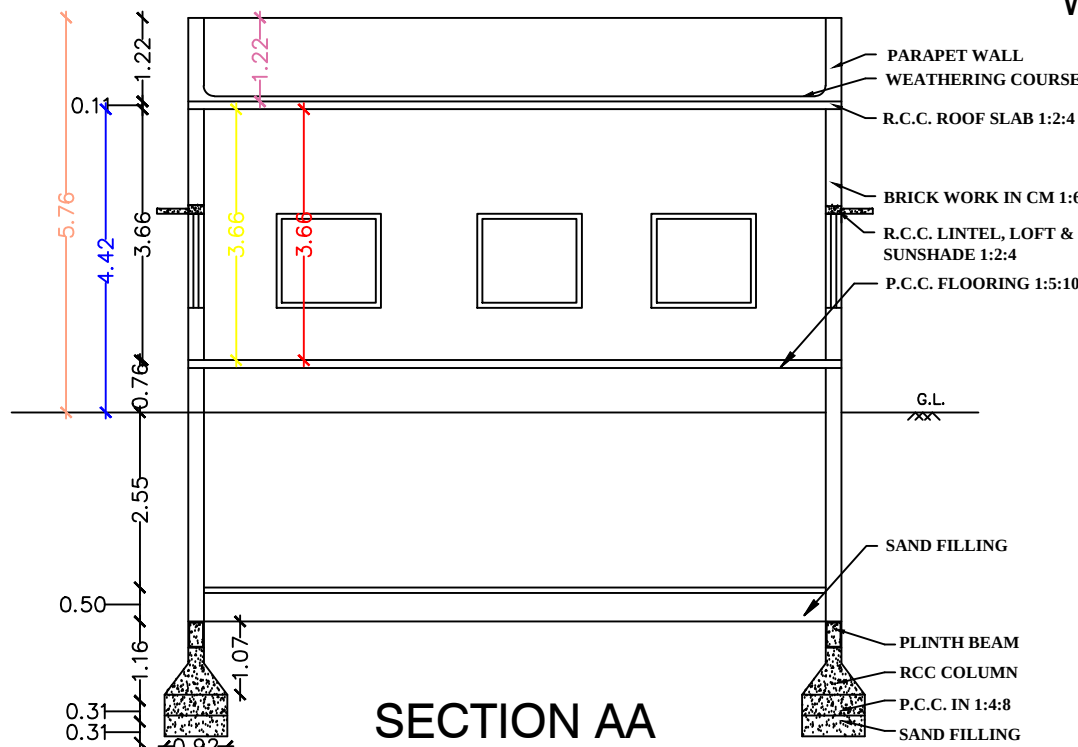


SECTION AA

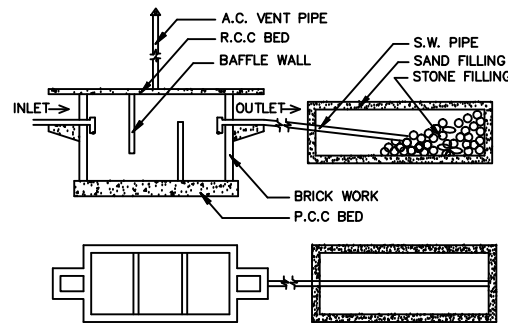


SEPTIC TANK DETAILS

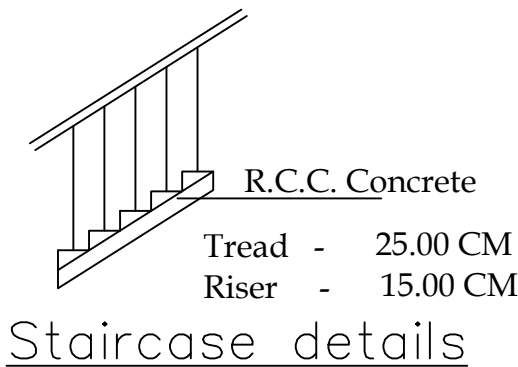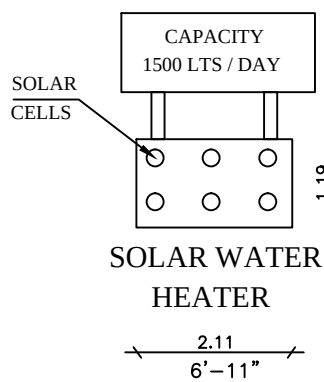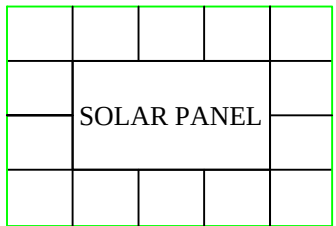


Staircase details

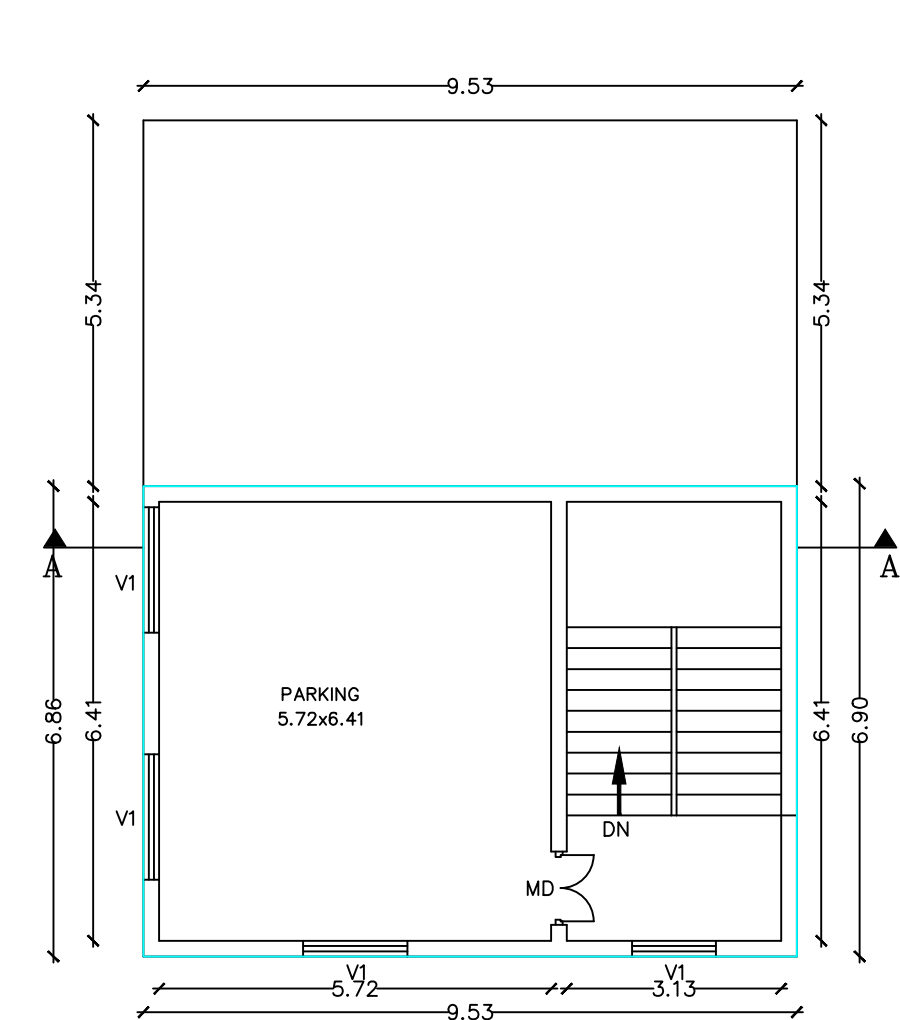


BASEMENT FLOOR PLAN

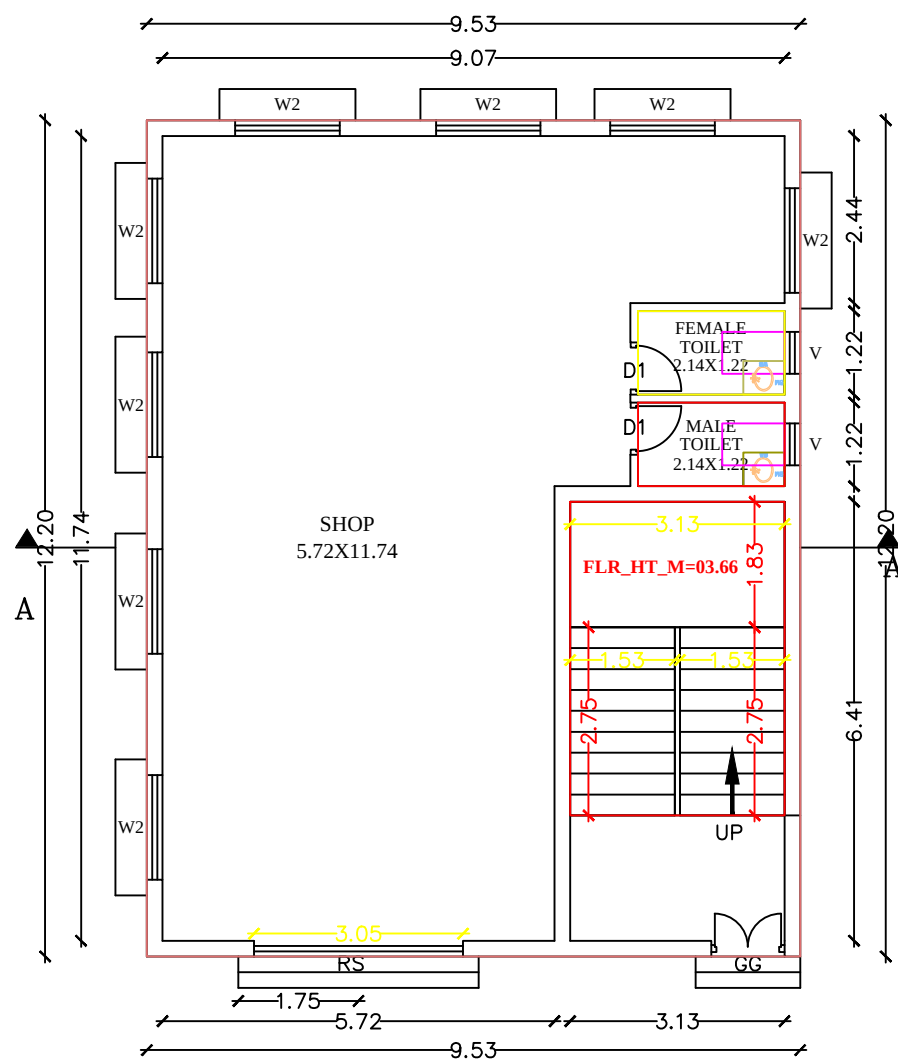


GROUND FLOOR PLAN

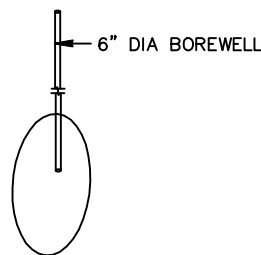

WELL DETAIL

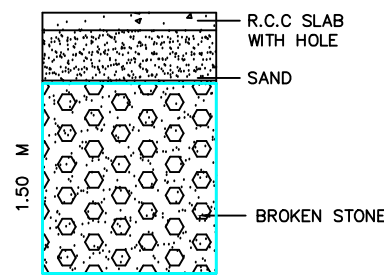

RAIN WATER HARVEST
COLLECTION PIT.

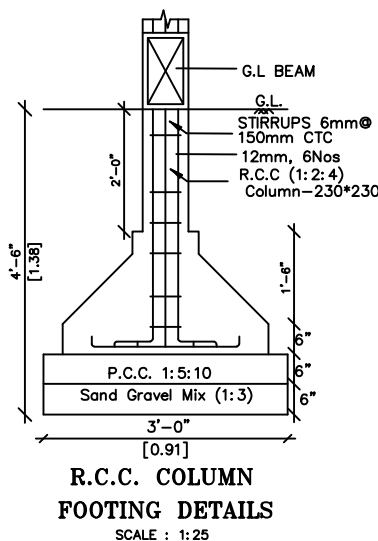

R.C.C. COLUMN
FOOTING DETAILS
SCALE : 1:25

APPROVAL AUTHORITY

REFERENCE	METER
RS - ROLLING SHUTTER	3.05x2.13
MD - MAIN DOOR	1.06x2.13
GG - GRILL GATE	1.06x2.13
D1 - DOOR	0.76x1.98
W2 - WINDOW	1.53x1.37
V - VENTILATOR	0.61x0.91

AREA DETAILS	SQ.M.	SQ.FT.
PLOT AREA AS PER DOCUMENT	1394.00	15005.01
PLOT AREA AS PER FMB	1393.50	14999.63
SUPER IMPOSED PLOT AREA	1393.50	14999.63

PROPOSED BUILTUP AREA				
AREA DETAILS	FSI	NON.FSI	SQ.M	SQ.FT
BASEMENT FLOOR AREA		65.41	65.41	704.07
GROUND FLOOR AREA	116.28		116.28	1251.64
TOTAL FSI AREA	116.28		0.08%	1251.64
TOTAL BUILDING AREA			181.69	1955.71
AREA OF OPEN SPACE			1277.72	13753.37

- NOTE
- OWNERS BOUNDARY SHOWN IN ☐
 - PROPOSED SHOWN IN ☐
 - ROAD SHOWN IN ☐
- SCALE 1: 100

- ALL DIMENSIONS ARE IN METER
- TOILET WASTE WATER TO BE CONNECTED TO UGD.
- WASTE WATER TO BE USED FOR GARDENING PURPOSED ONLY.

APPLICANT

M. Sulochana

Mrs. M. SULOCHANA
W/o. Mr. MURUGAPANDIAN

ENGINEER



REF : 16402024

Er. M. JAYAMURTHY, B.E., Civil
Licensed Surveyor, Gr-II,
Sri Elakshmi Housing
62 B/6, Nadu Gujili Street,
Trichy-620 008.
Mob: 90 80 80 30 31

PLAN SHOWING THE PROPOSED CONSTRUCTION OF A COMMERCIAL SHOP BUILDING IN OLD
S.F.NO: 243/6B, 243/7, PATTA NEW S.F.NO: 243/6B2, 243/7B, PATTA NO:2835 AT NADUVALUR (EAST),
KARKUDI VILLAGE AND PANCHAYAT, T. PALUR UNION, UDAYARPALAYAM TALUK, ARIYALUR DISTRICT.

Owner Name: Mrs. M. SULOCHANA
W/o. Mr. MURUGAPANDIAN

SUSAIMARIYANATHAN LAND

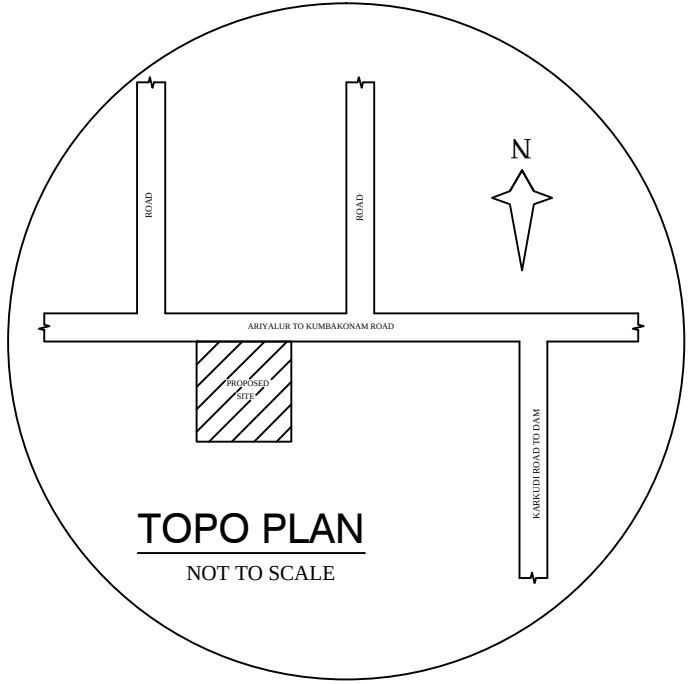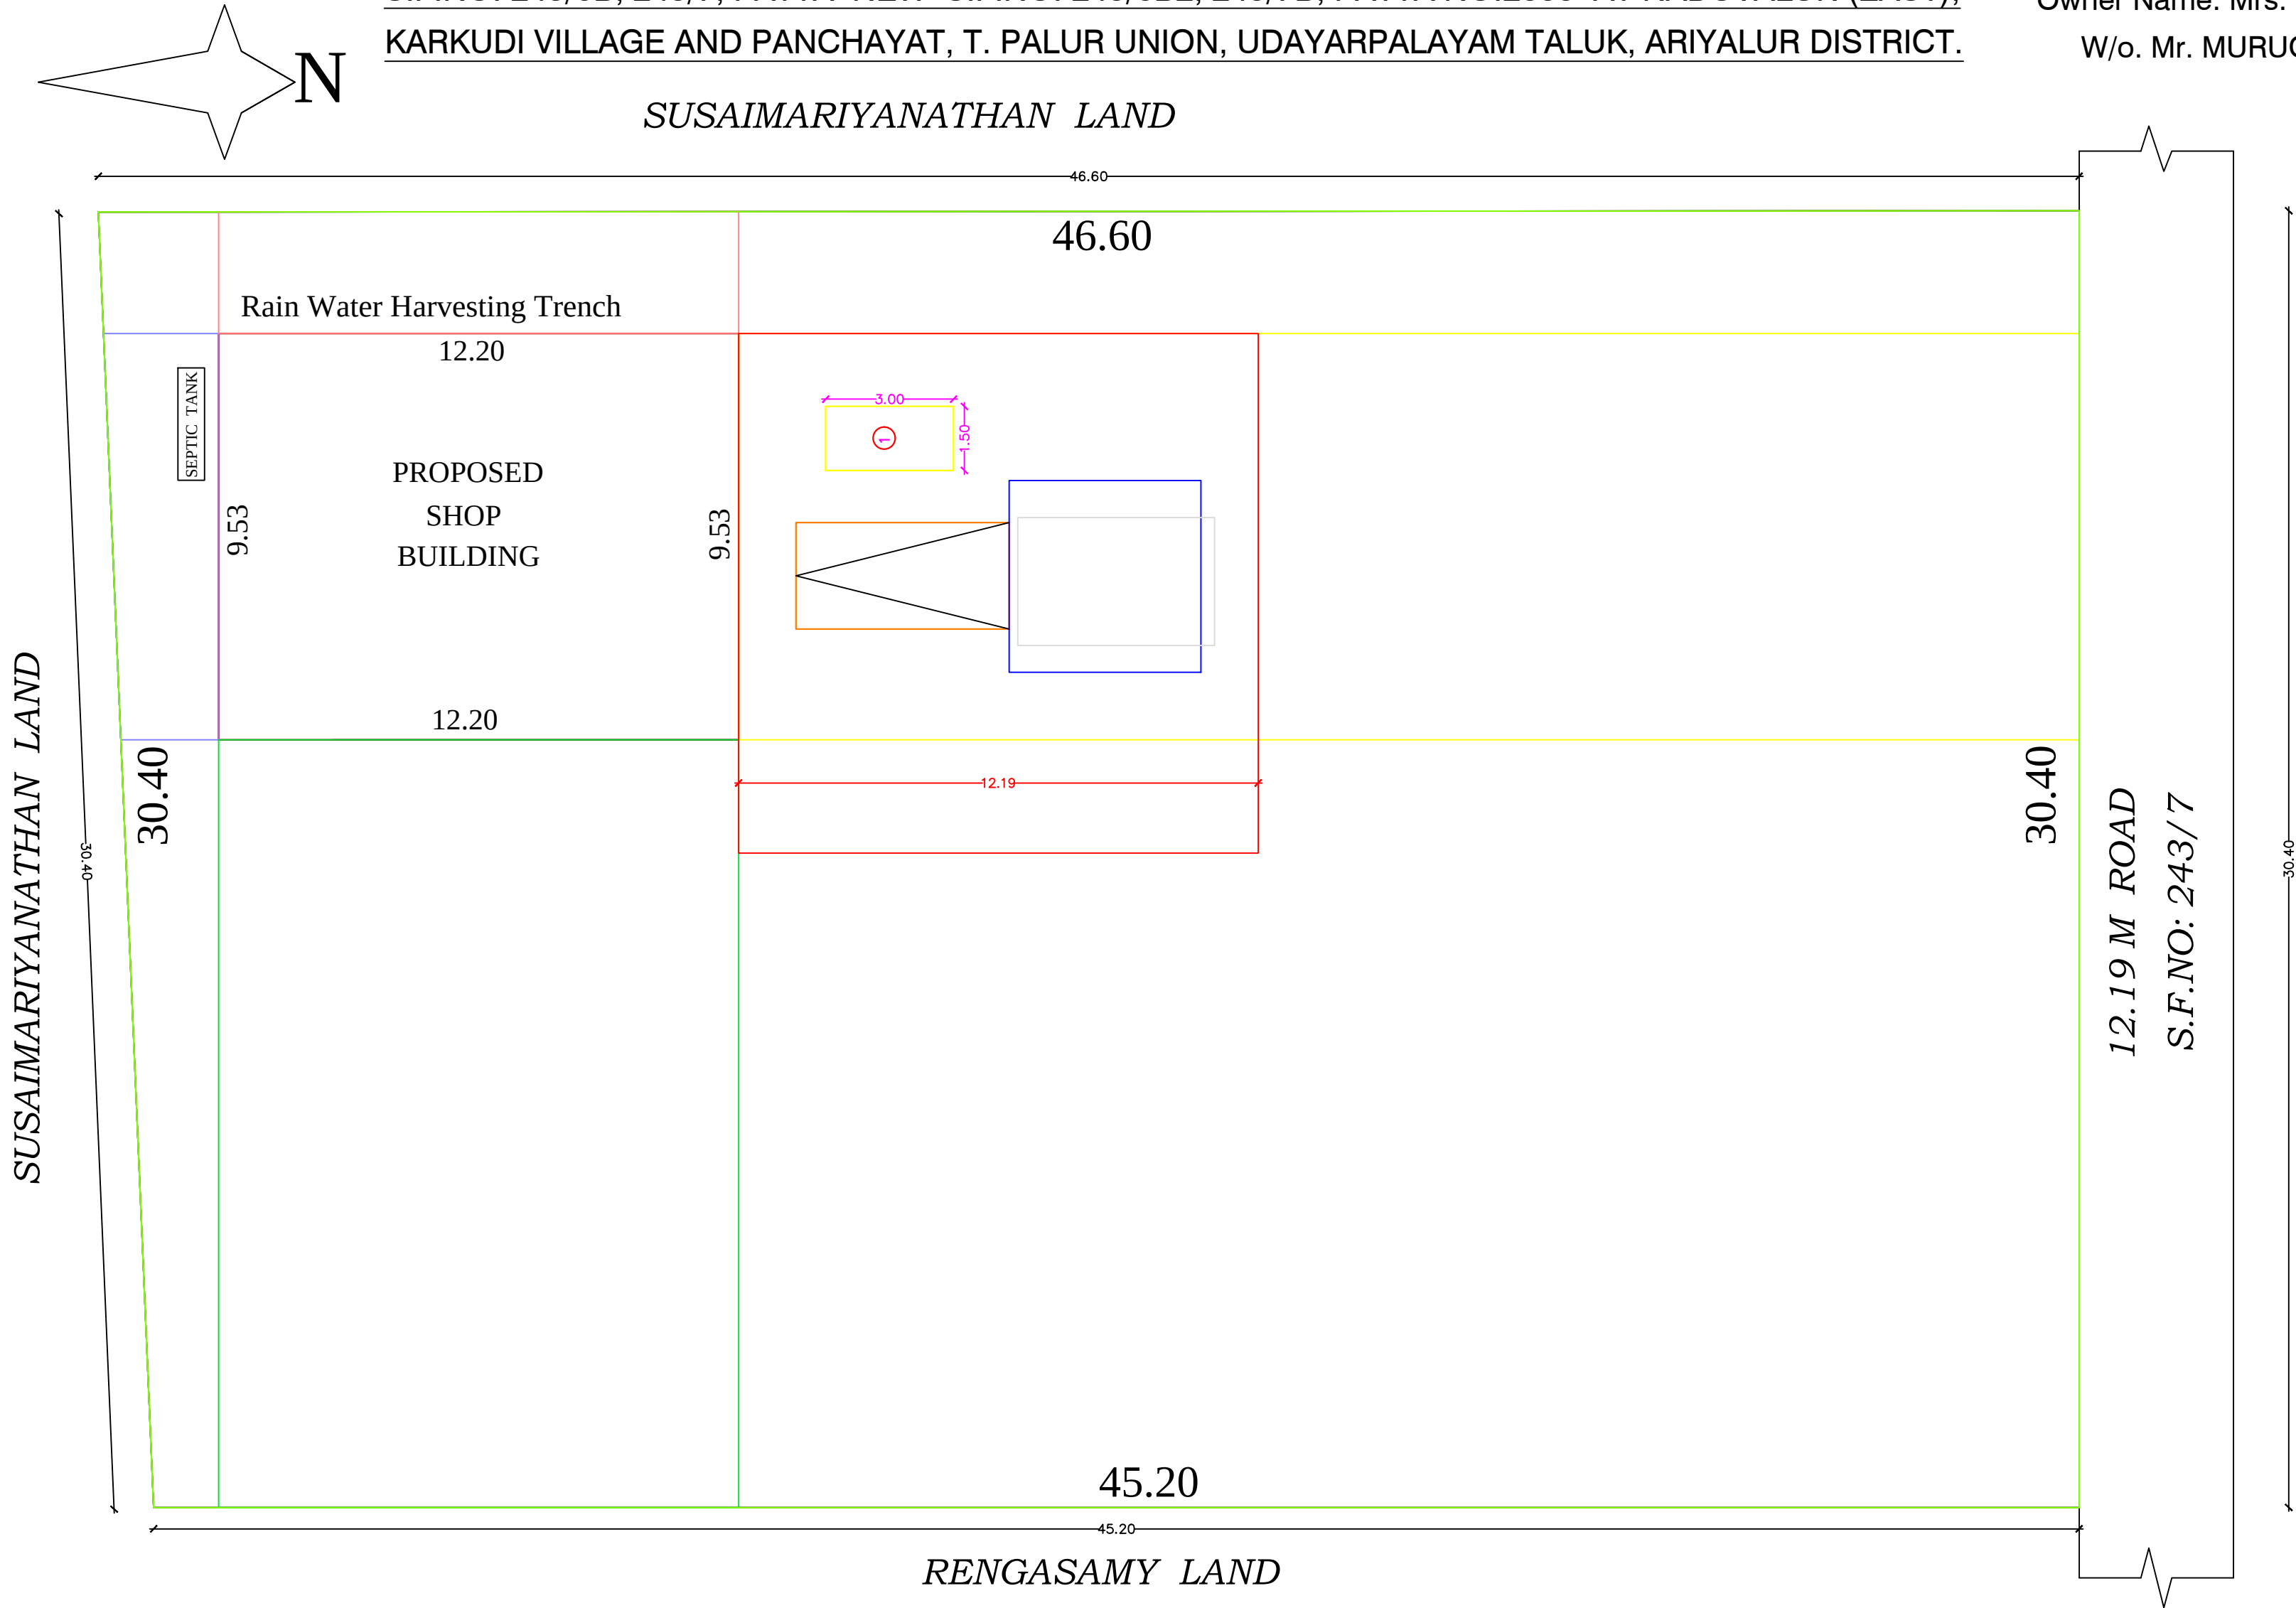

APPLICANT

M. Sulochana

Mrs. M. SULOCHANA
W/o. Mr. MURUGAPANDIAN

ENGINEER

REF : 16402024

Er. M. JAYAMURTHY, B.E., Civil
Licensed Surveyor, Gr-II,
Sri Elakshmi Housing
62 B/6, Nadu Gujili Street,
Trichy-620 008.
Mob: 90 80 80 30 31

SITE PLAN
SCALE : 1:100

SHEET NO: 02/02