






PLAN SHOWING THE PROPOSED CONSTRUCTION OF R.C.C ROOF RESIDENTIAL BUILDING IN GROUND FLOOR AND FIRST FLOOR, AT R.S No: 528/2A, SCHOOL STREET, PUTHUKUDI (SOUTH) VILLAGE, PUTHUKUDI VILLAGE PANCHAYAT, ELAIYUR (E) MATHURA, ANDIMADAM PANCHAYAT UNION & TALUK, ARIYALUR DISTRICT.




FRONT ELEVATION

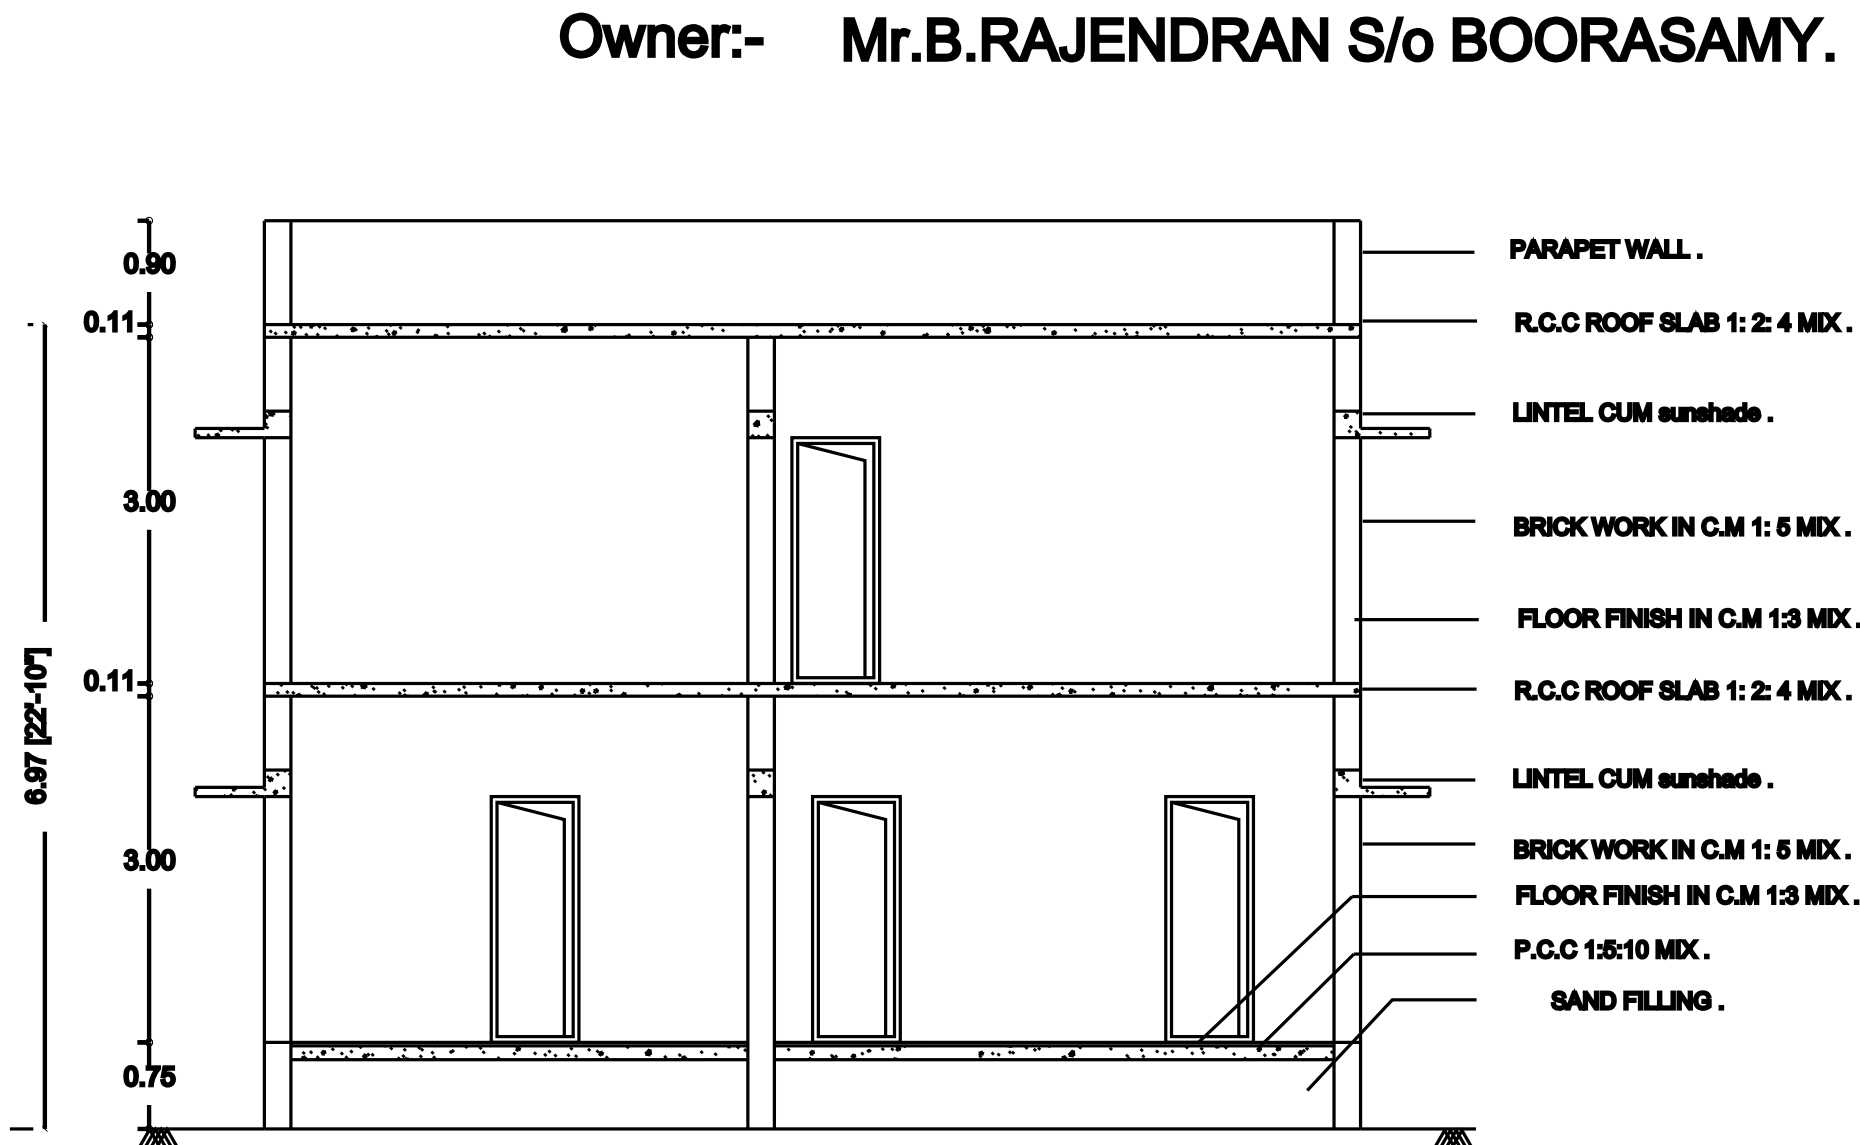


CROSS SECTION ON 'AB'

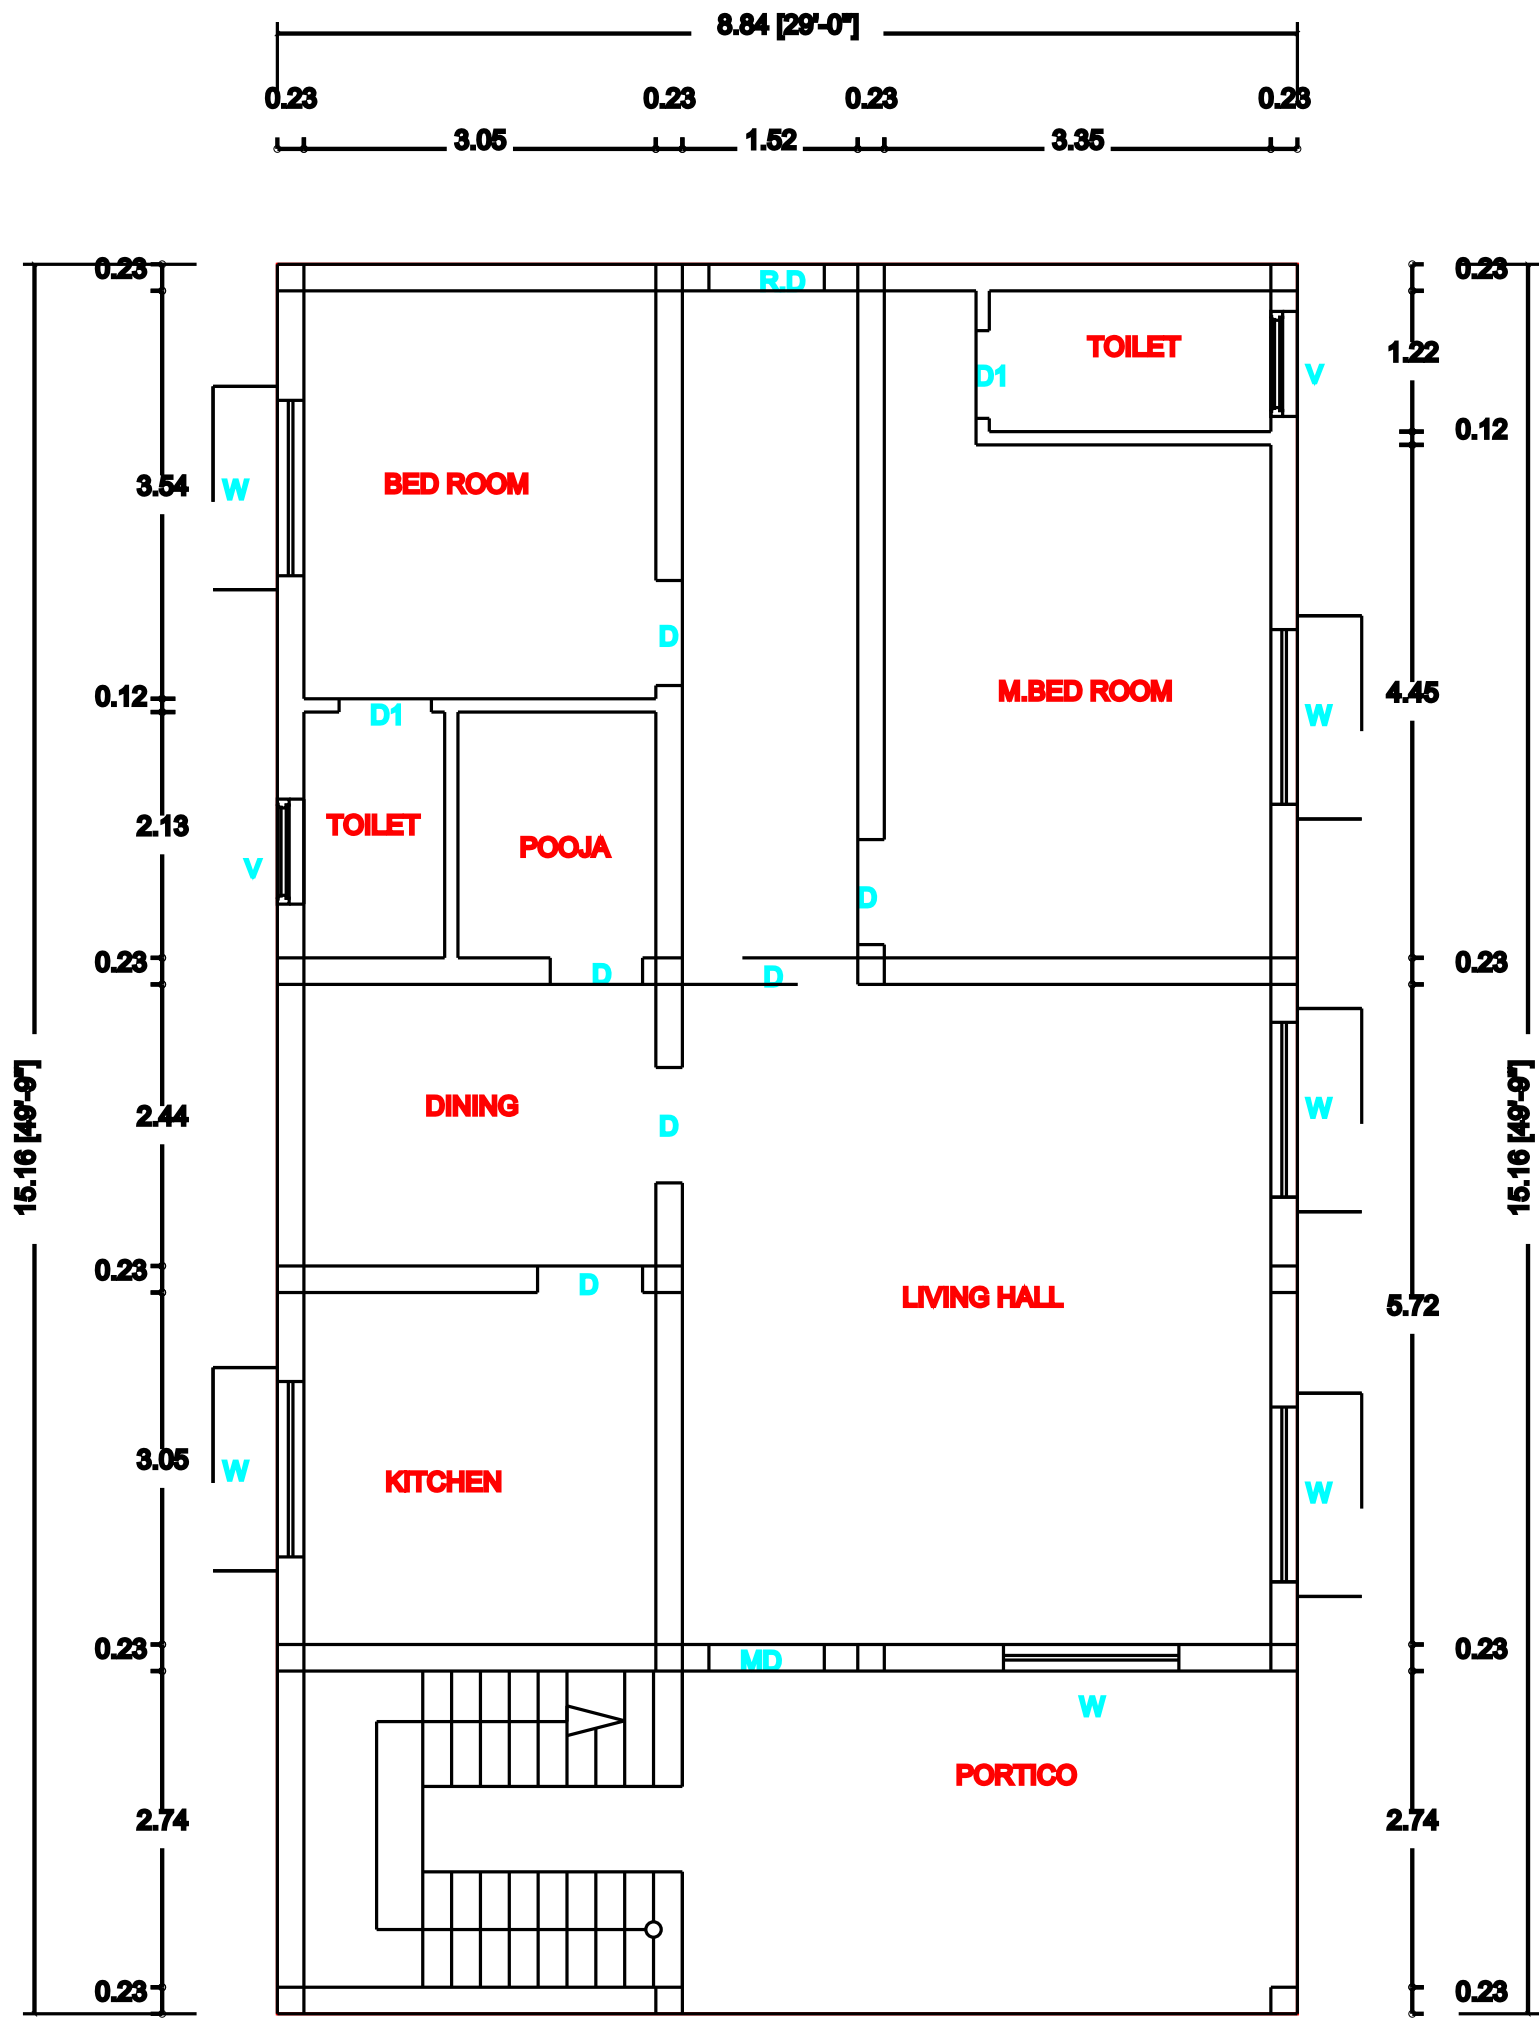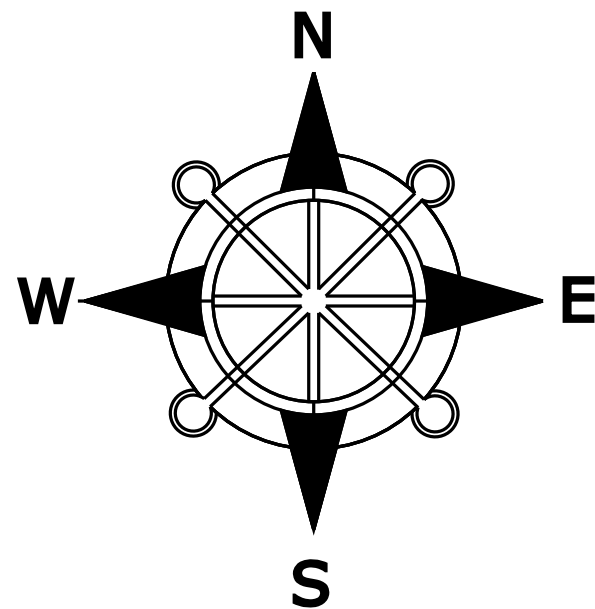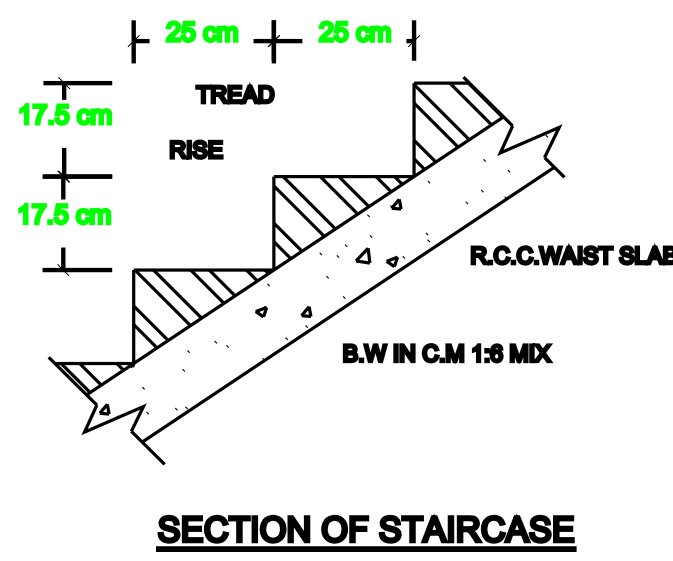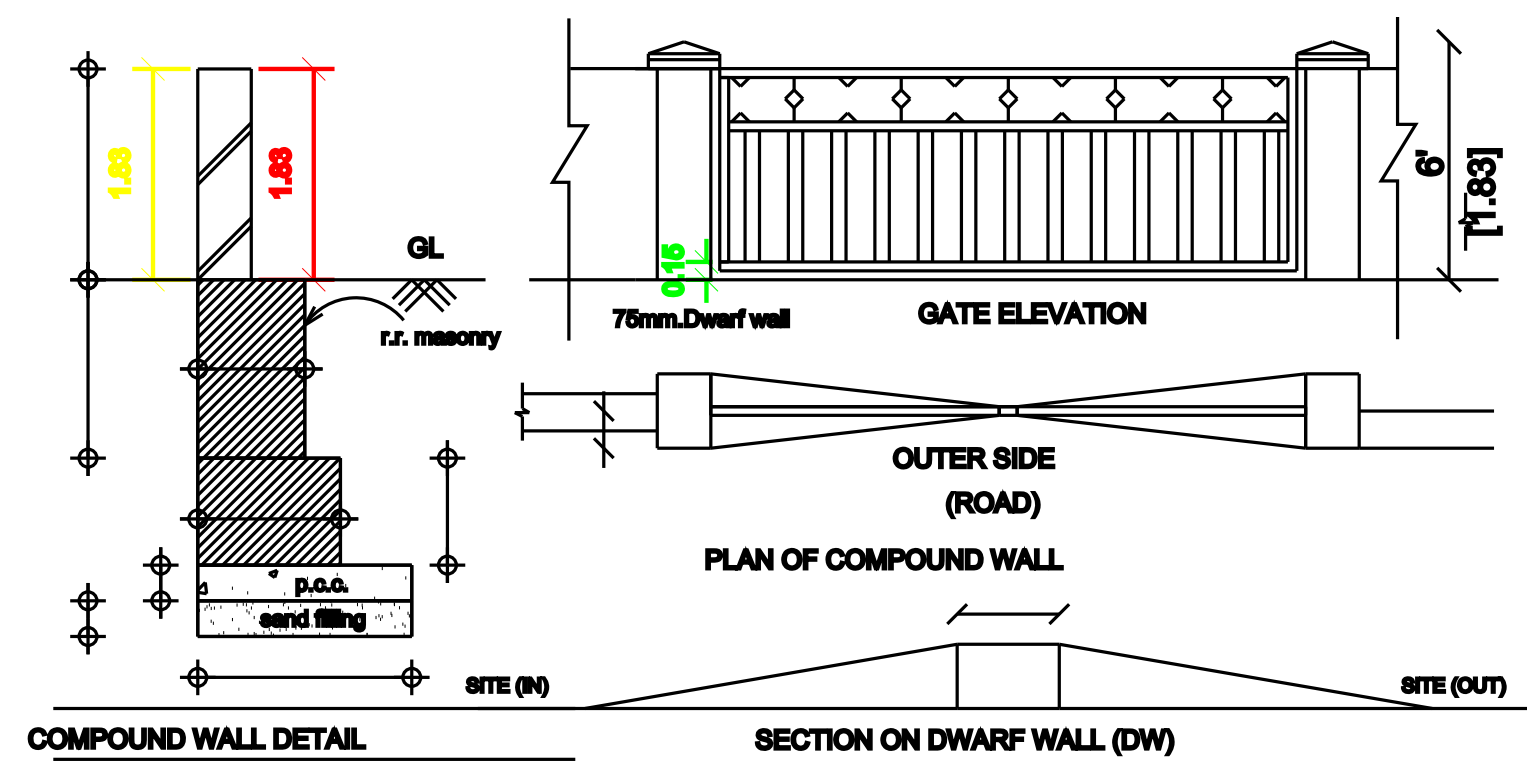


GROUND FLOOR PLAN
(EAST FACING)

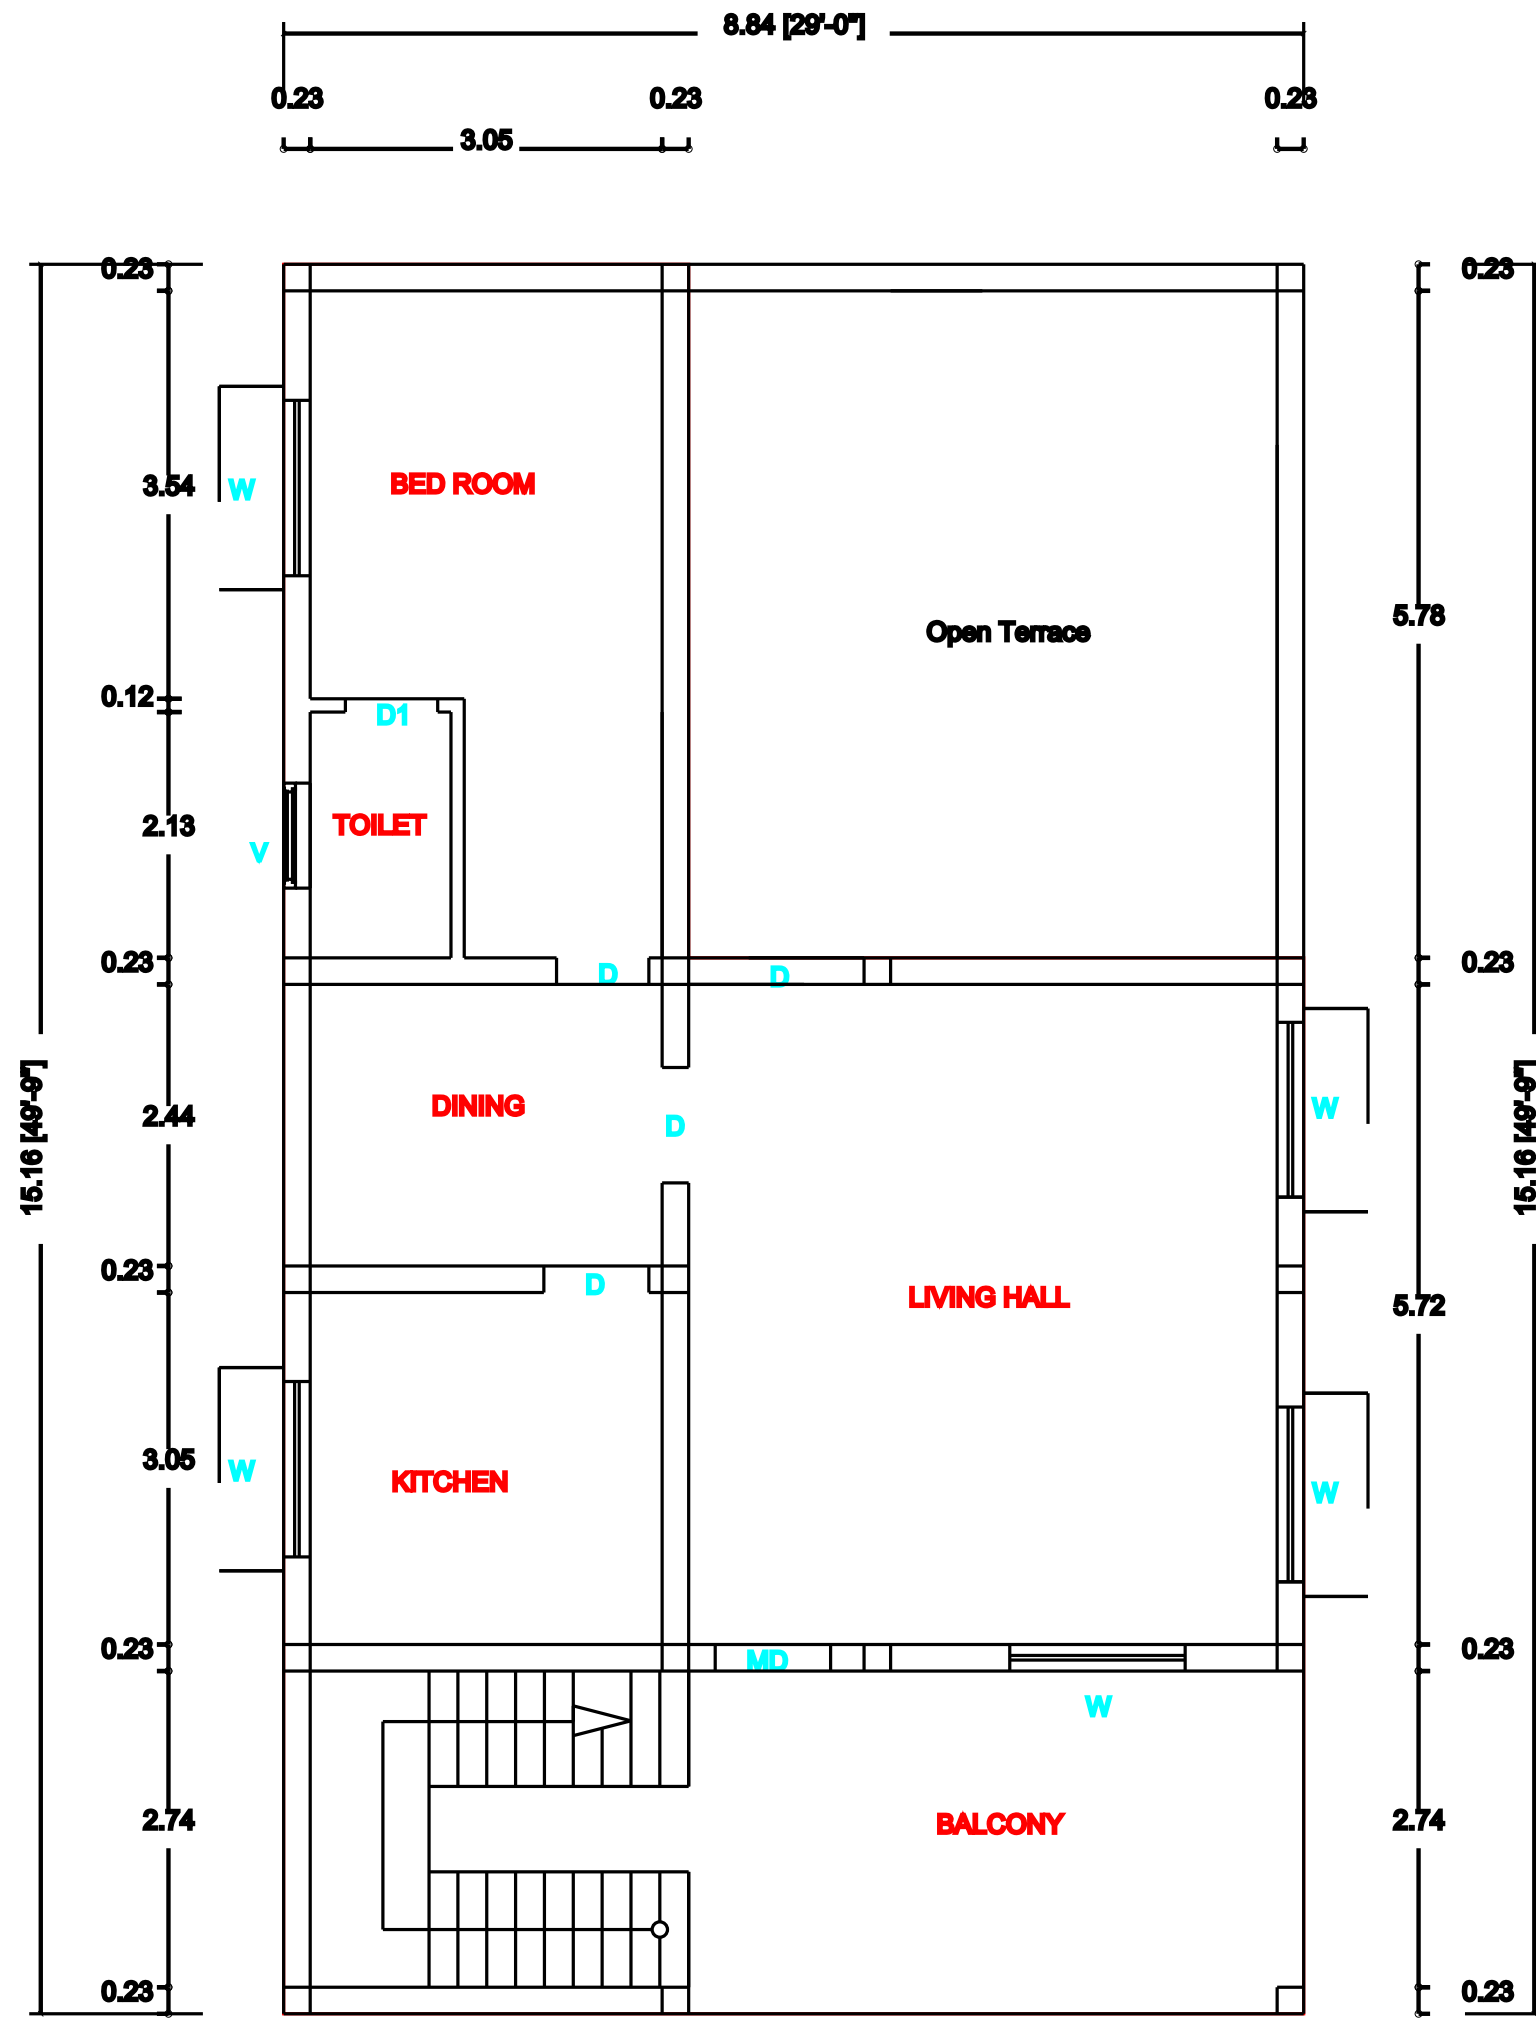


FIRST FLOOR PLAN

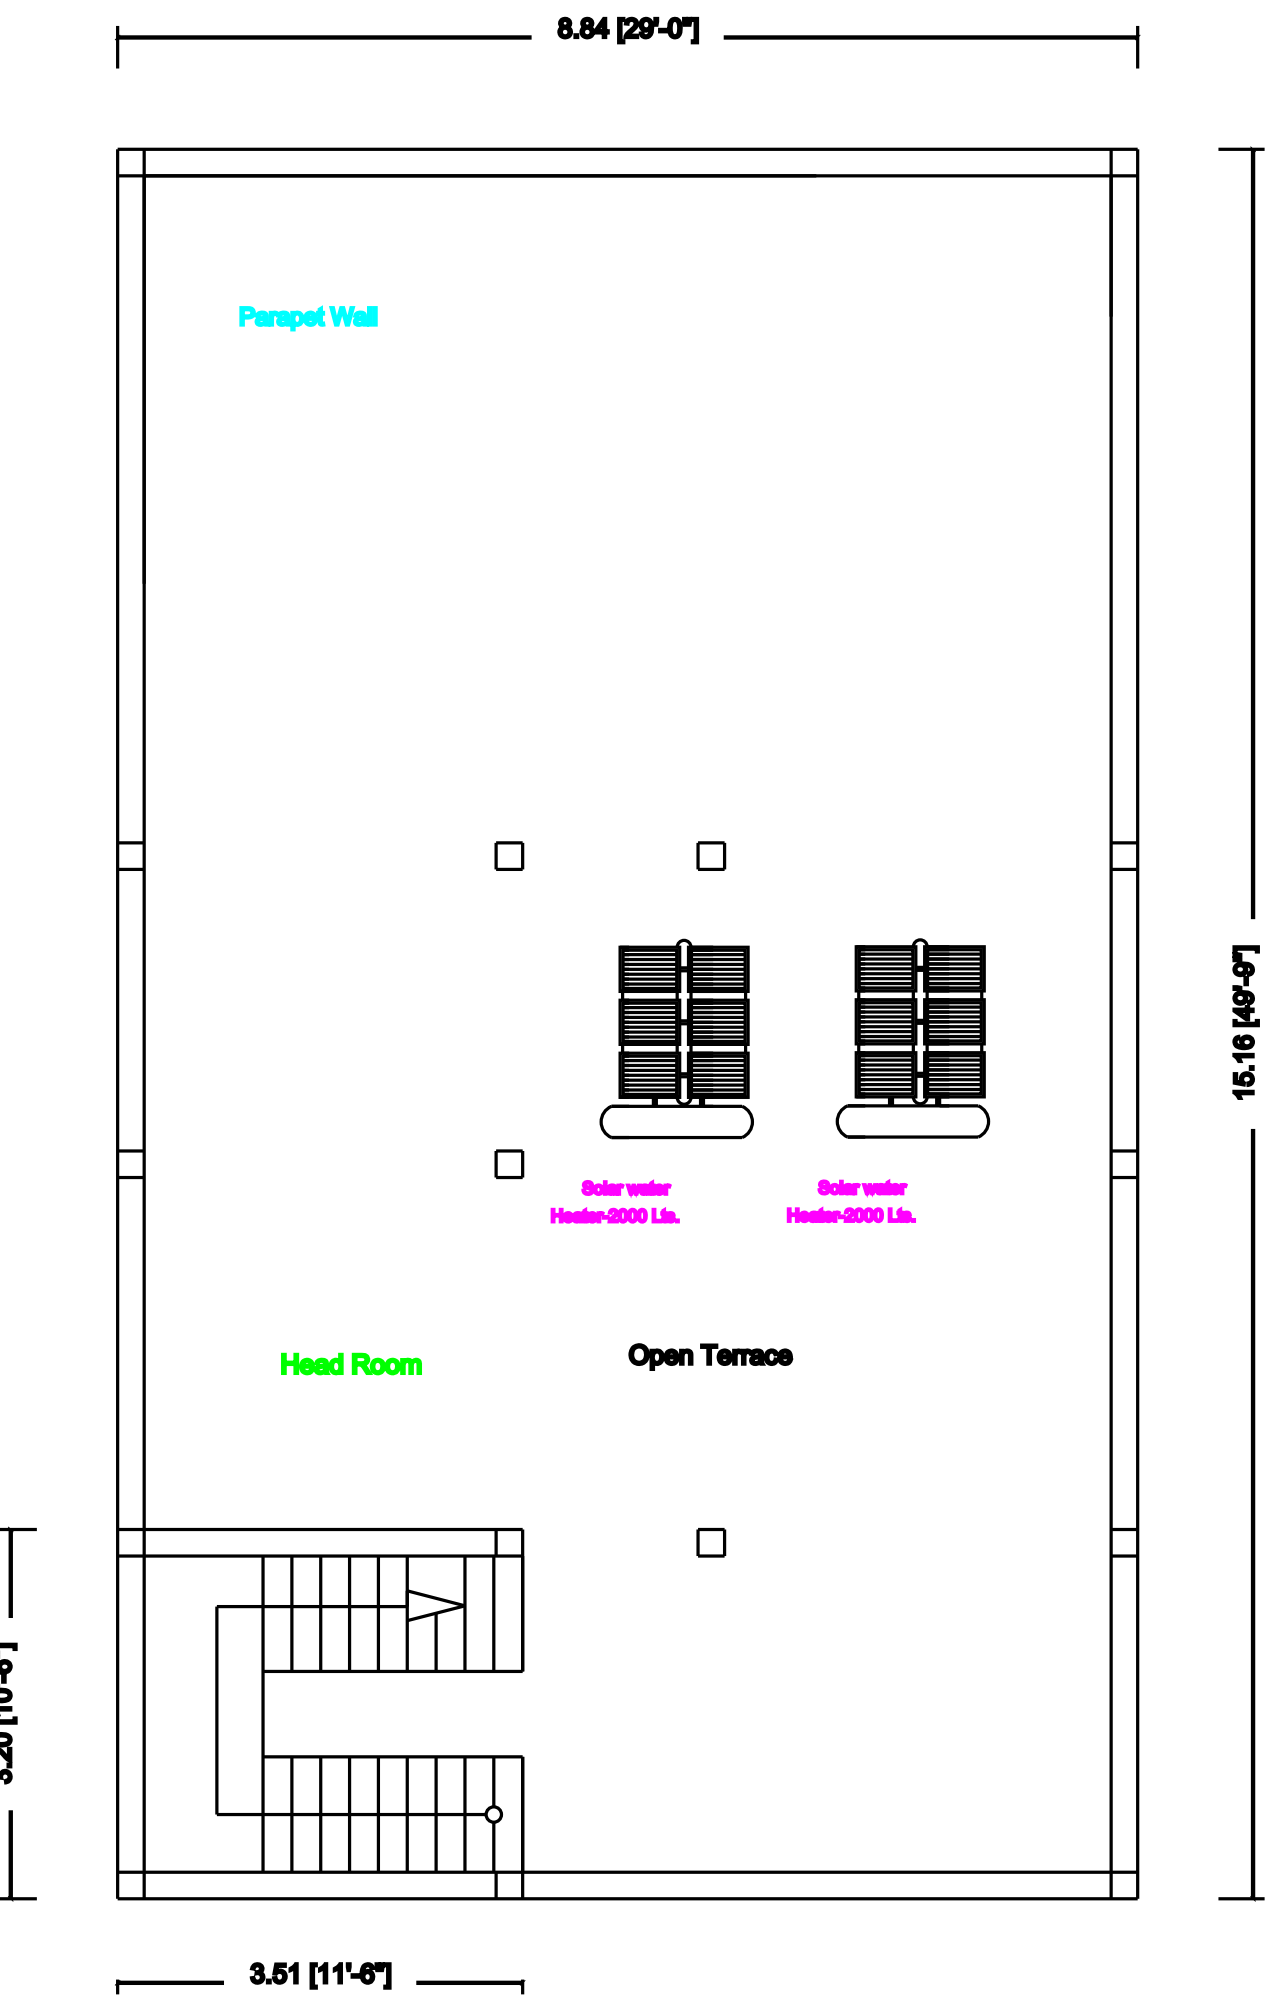

TERRACE PLAN & HEAD ROOM

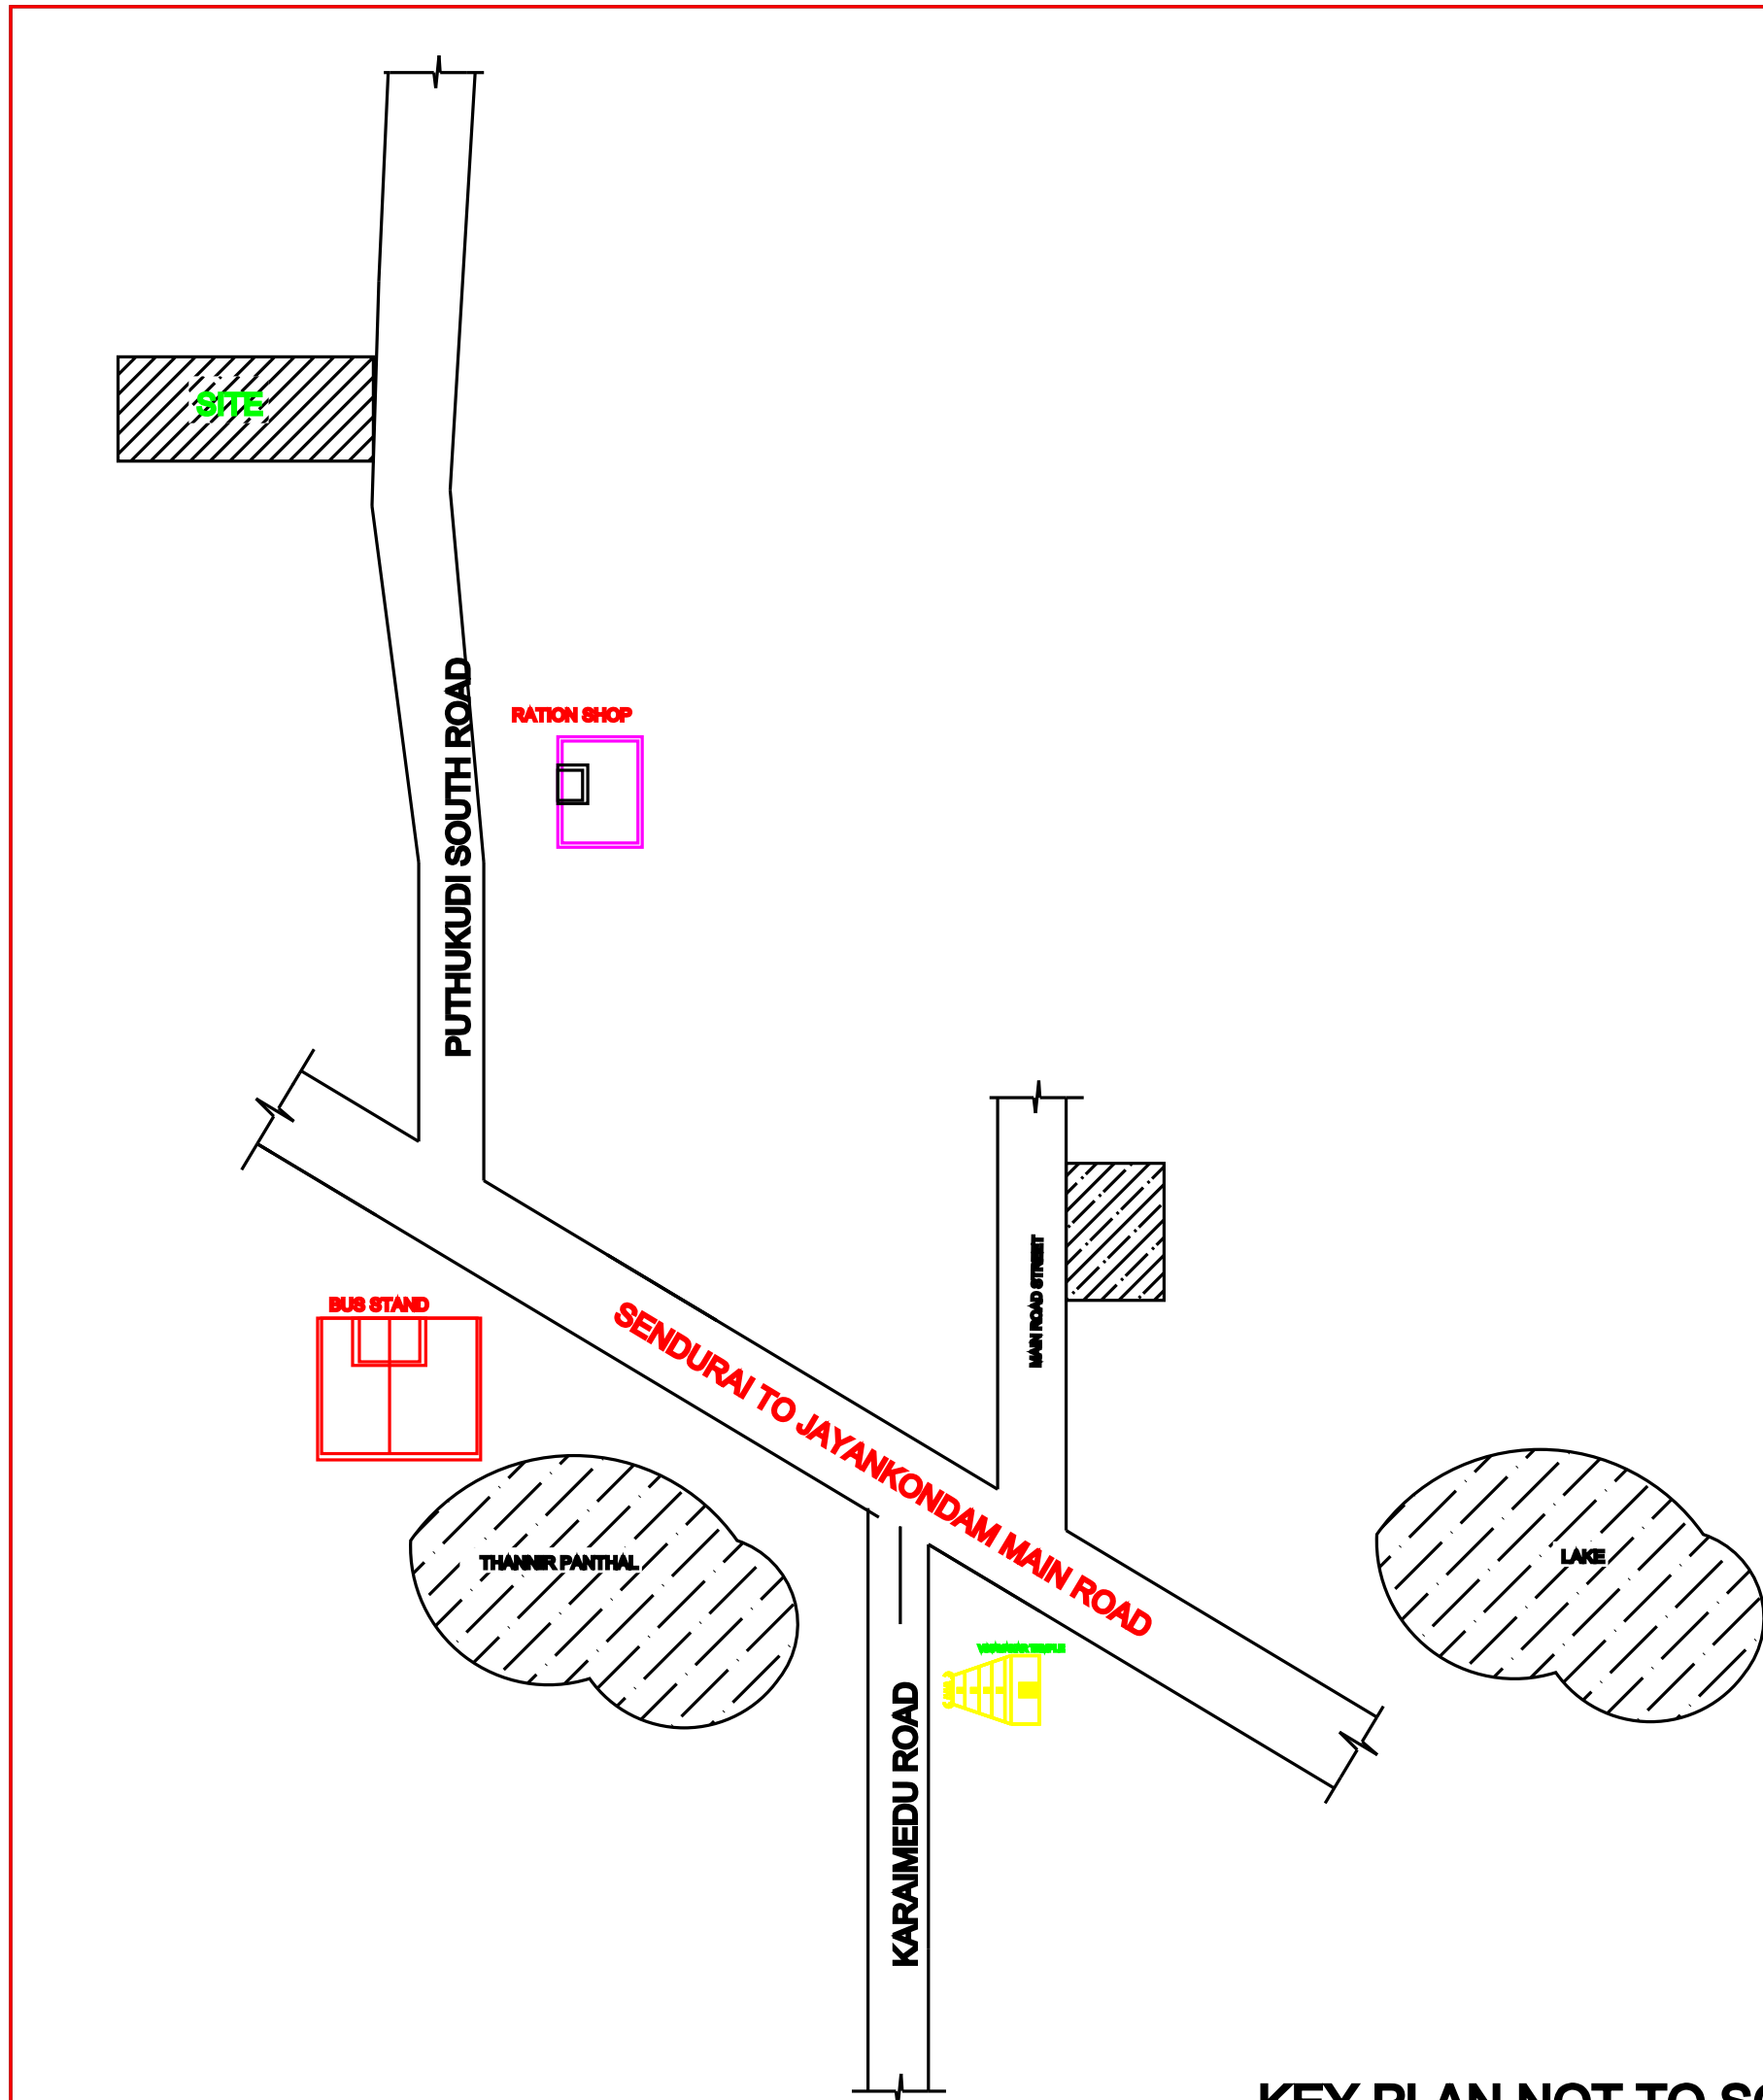

KEY PLAN NOT TO SCALE

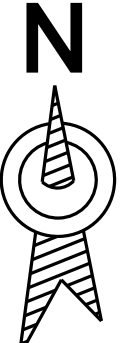	SCALE - 1:100	SHEET NO :01/02
	ALL DIMENSIONS ARE IN METER.	

AREA DETAILS		
DESCRIPTION	SQ.M	SQ.Ft
PLOT AREA (As per PATTA)	2400.00	25833.60
DESCRIPTION	F.S.I AREA (In SQ.M)	F.S.I AREA (In SQ.Ft)
PROPOSED BUILDING PLINTH AREA		
PRO., GROUND FLOOR AREA	134.01	1442.48
PRO., FIRST FLOOR AREA	101.98	1097.71
TOTAL FLOOR AREA	235.99	2540.19
OPEN SPACE AREA	282.69	
PLOT COVERAGE =	133.31 419.00	X 100 = 31.81%
F.S.I =	266.62 419.00	= 0.636



SCHEDULE OF JOINERIES:		
TYPE	REFERENCE	SIZE IN METER
MD	MAIN DOOR	1.06 x 2.13
D	FLUSH DOOR	1.00 x 2.13
D1	FLUSH DOOR	0.76 x 2.13
D2	FLUSH DOOR	1.00 x 1.98
O	OPEN	1.00 x 2.13
W1	WINDOW	1.53 x 1.52
W2	WINDOW	1.22 x 1.52
W3	WINDOW	0.91 x 1.52
KW	KITCHEN WINDOW	1.52 x 1.22
V	VENTILATOR	0.91 x 0.76
J	JALLY	0.91 x 1.53

PARKING
1. TWO WHEELER PARKING SPACE 2 NOS PROVIDED.
2. CAR PARKING SPACE 1 NOS PROVIDED.


APPLICANT:-

Mr. B. RAJENDRAN S/o BOORASAMY.

SITE PLAN

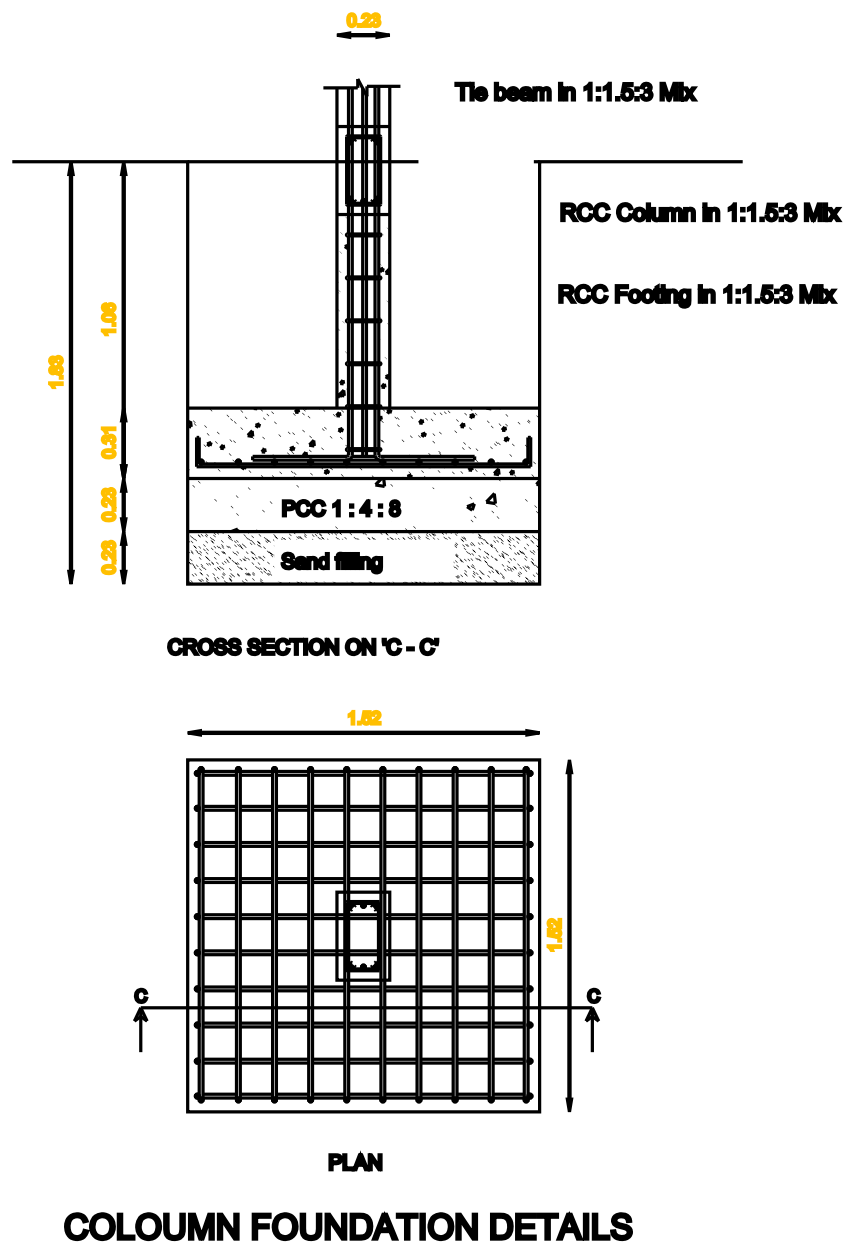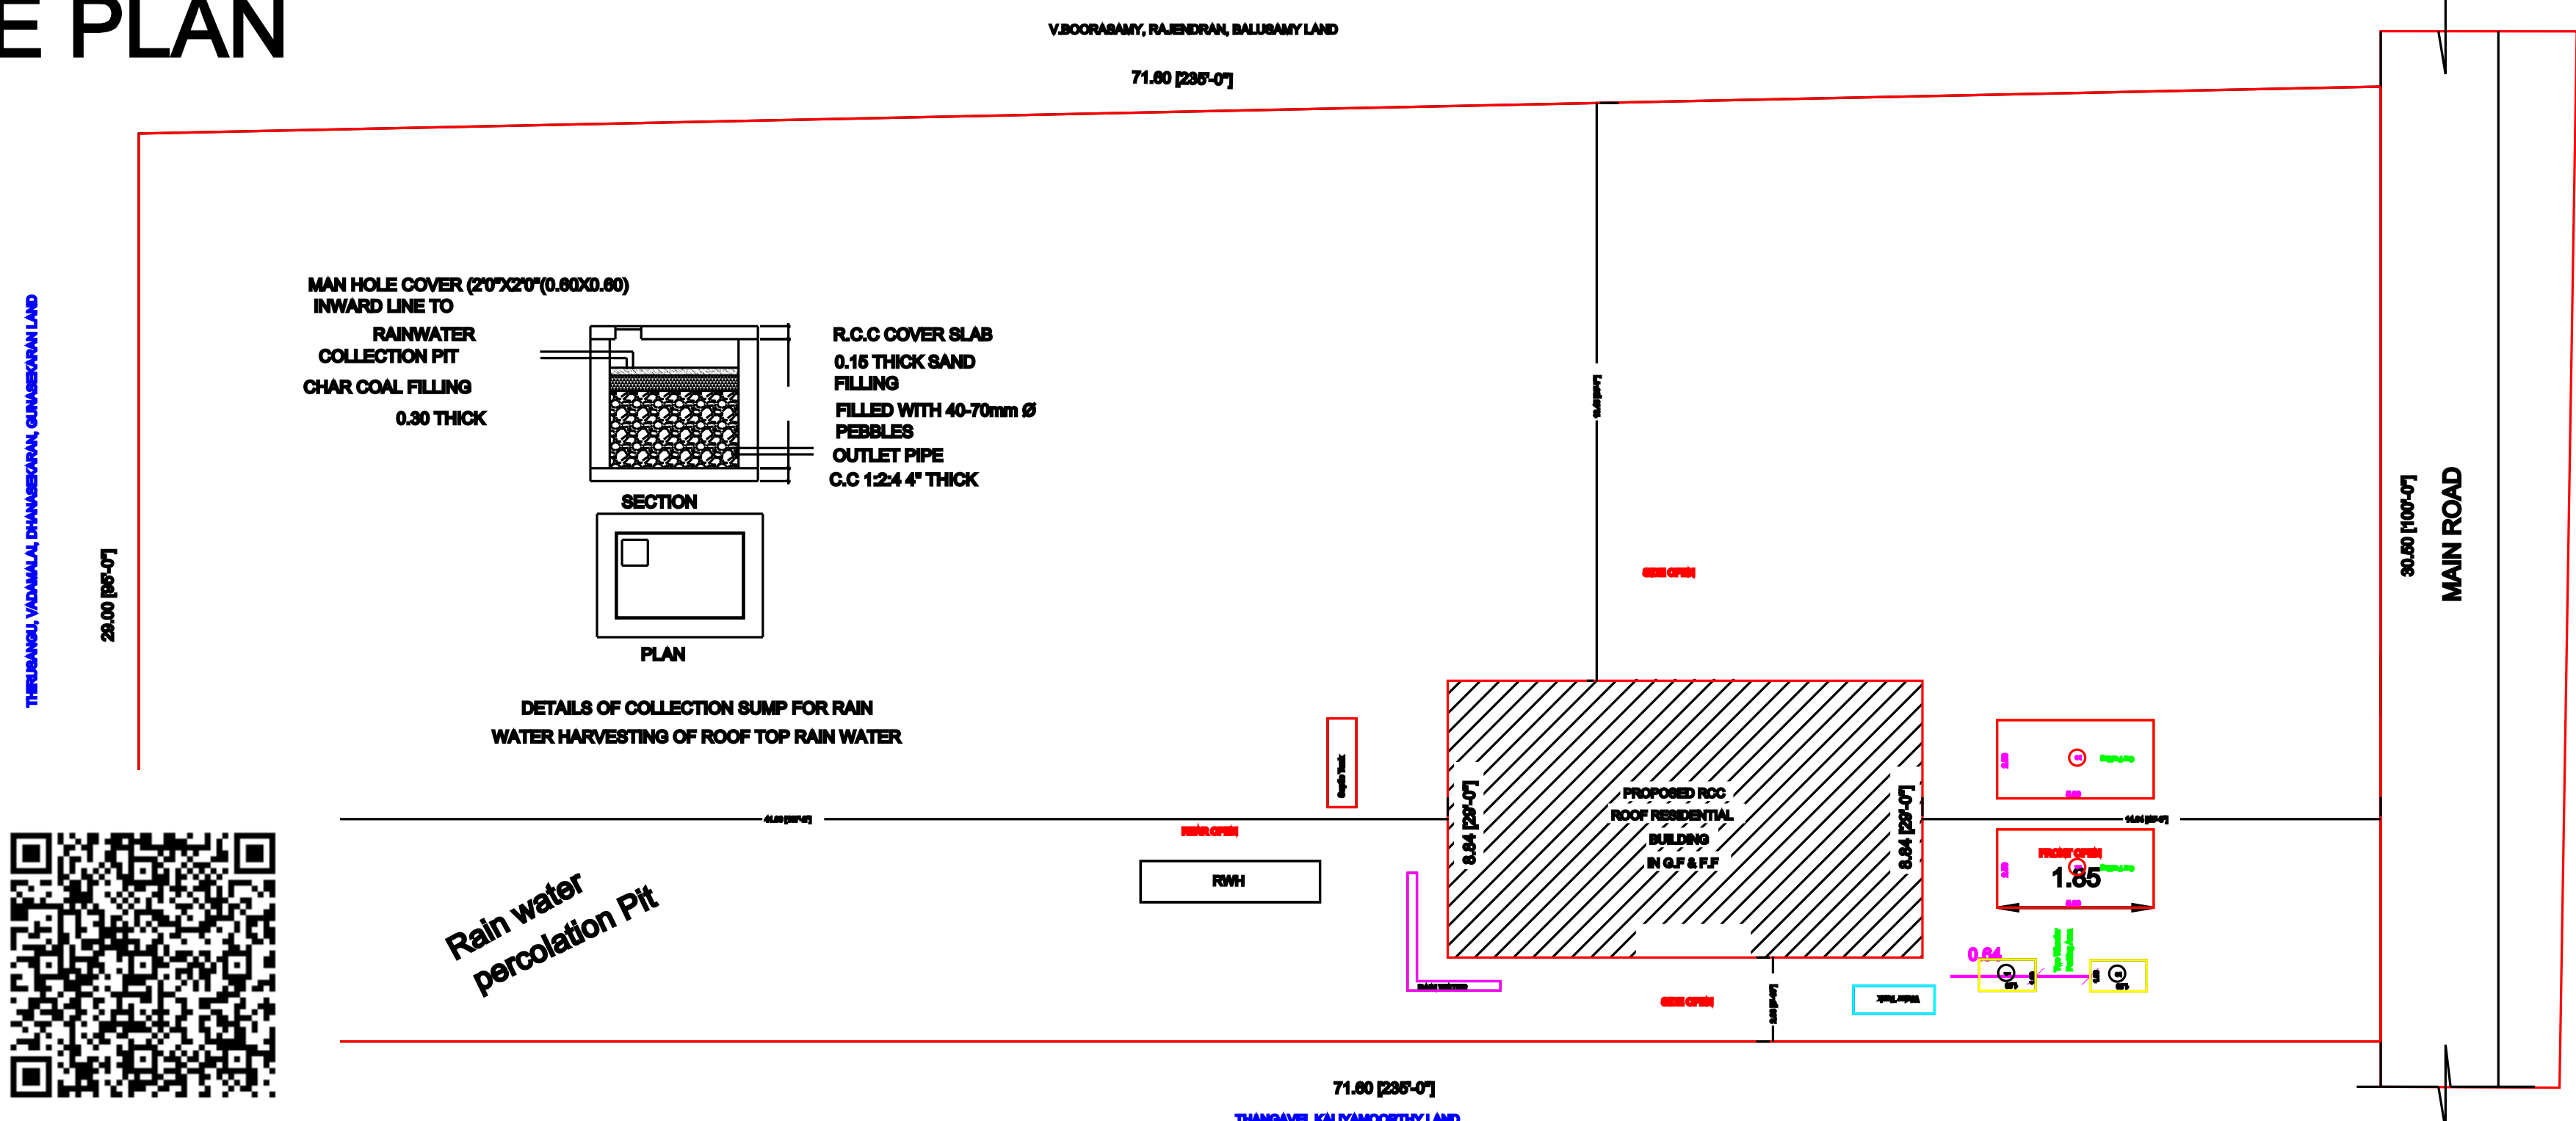

COLOUMN FOUNDATION DETAILS

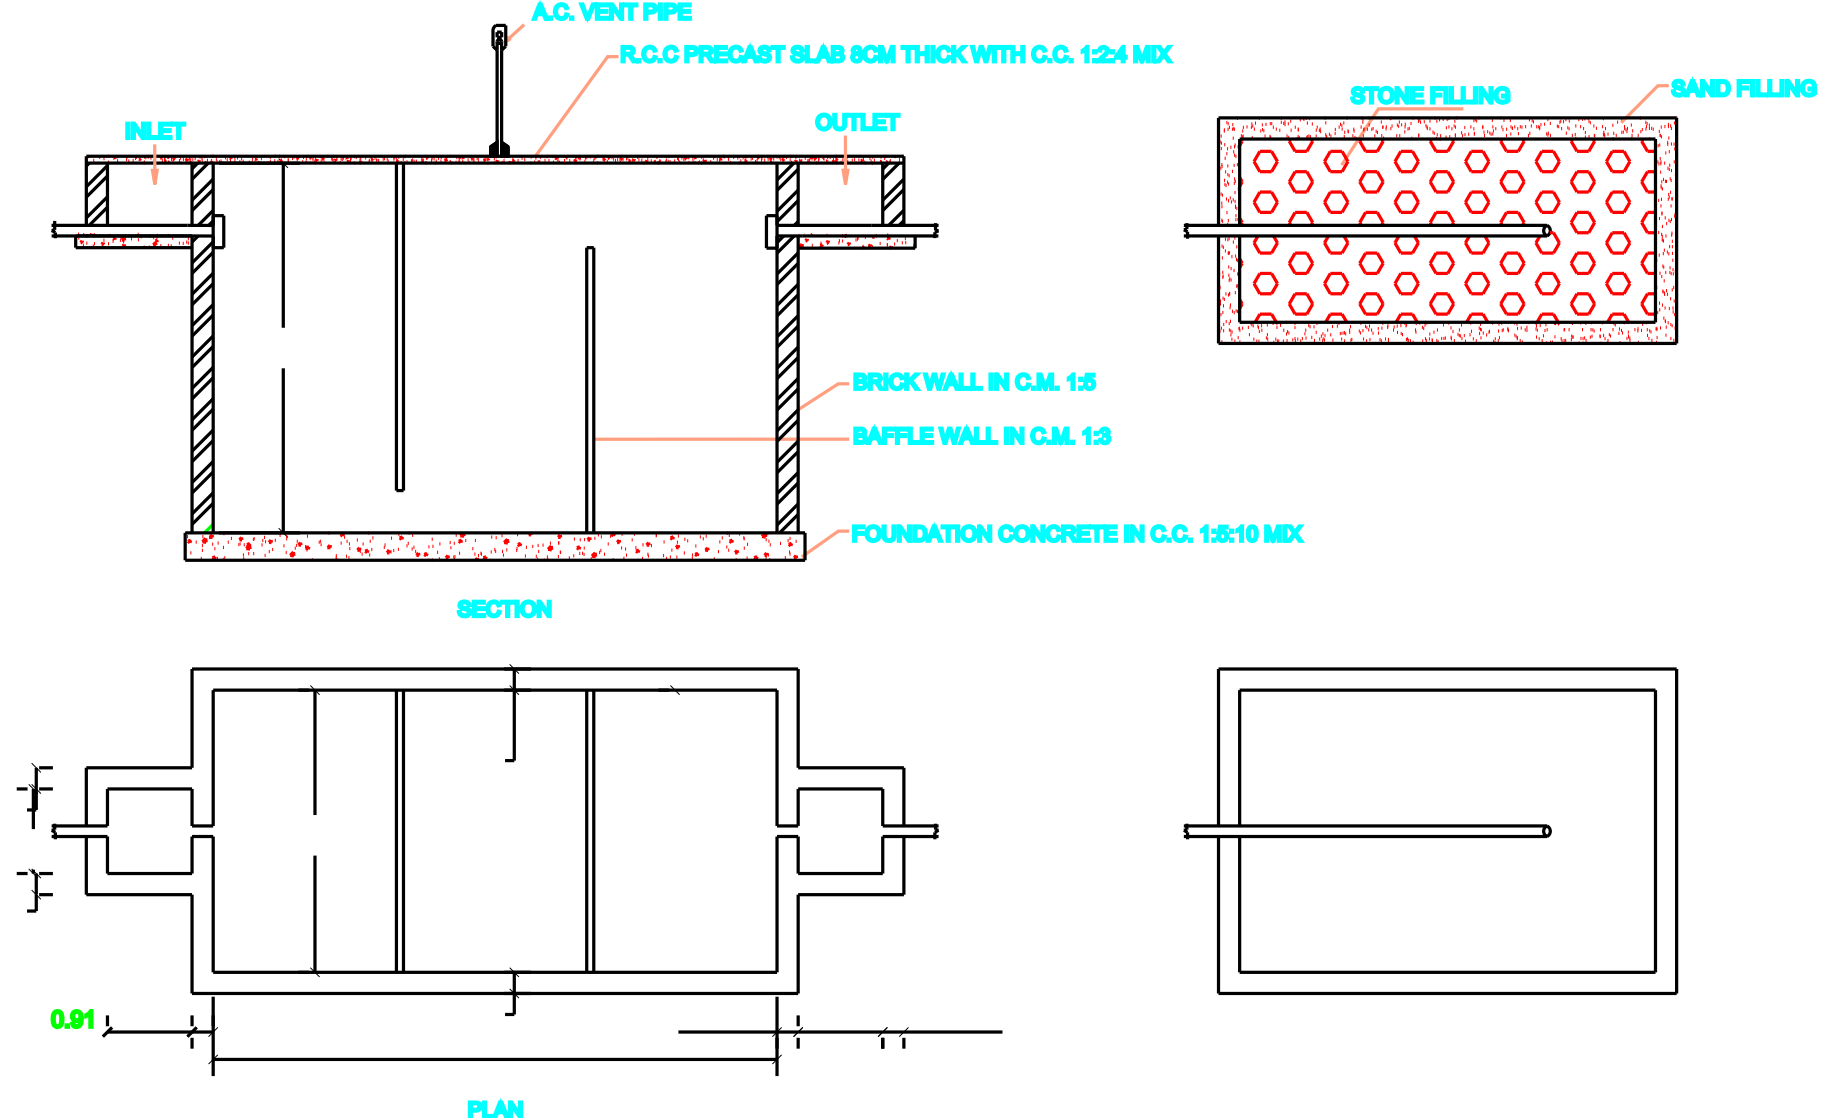

PLAN & SECTION OF SEPTIC TANK & DISPERSION TRENCH


Er.G.VILWANATHAN, DCE., B.E.,
Registered Engineer Grade - II
DTCP Reg. No : AYR/RE/GR-II/001/2024
Municipality: 091/LS/2021/00004
ANVI BUILDER'S
26F,Chidambaram Road,
Jayankondam, Ariyalur (Dt)-621802.
Mobile No : 9976914265.
REGISTERD ENGINEER:-

N 	SCALE - 1:100	SHEET NO :02/02
	ALL DIMENSIONS ARE IN METER.	

THANGAVEL,KALIYAMOORTHY LAND