



PLAN SHOWING THE PROPOSED CONSTRUCTION OF R.C.C. ROOF RESIDENTIAL GROUND FLOOR BUILDING IN S.NO: 421/6B
PATTA NO: 2022 AT GUNAMANGALAM VILLAGE AND PANCHAYAT, UDAYARPALAYAM TALUK, ARIYALUR DISTRICT
APPLICANT NAME: Mr. R .RAMANATHAN S/O RADHAKRISHNAN .N.


N

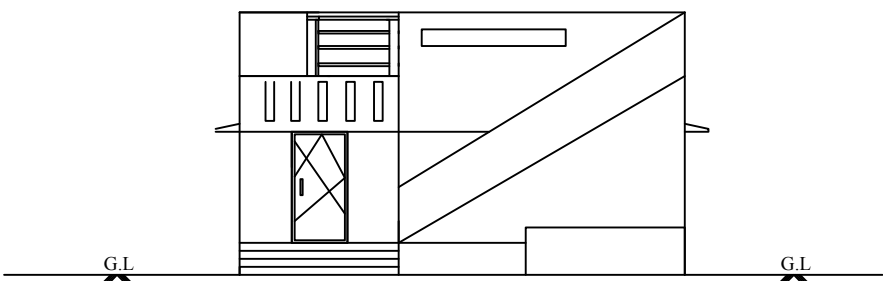


FRONT ELEVATION

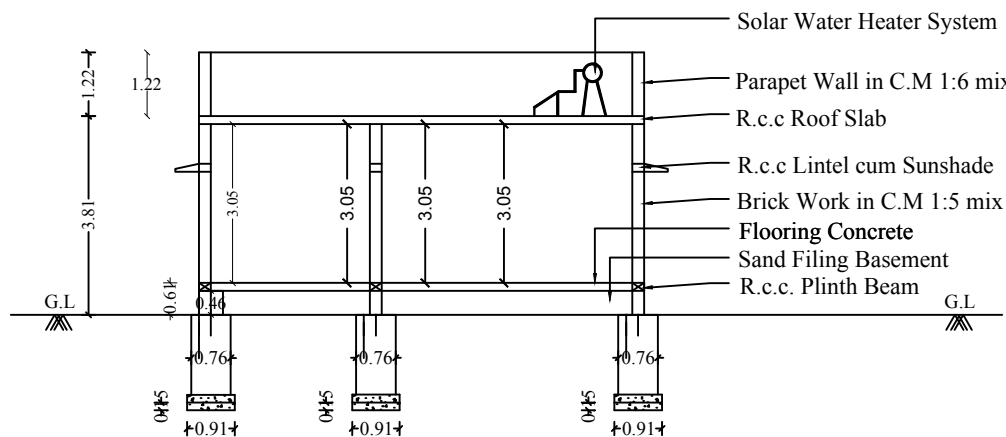


SECTION ON - "AA"

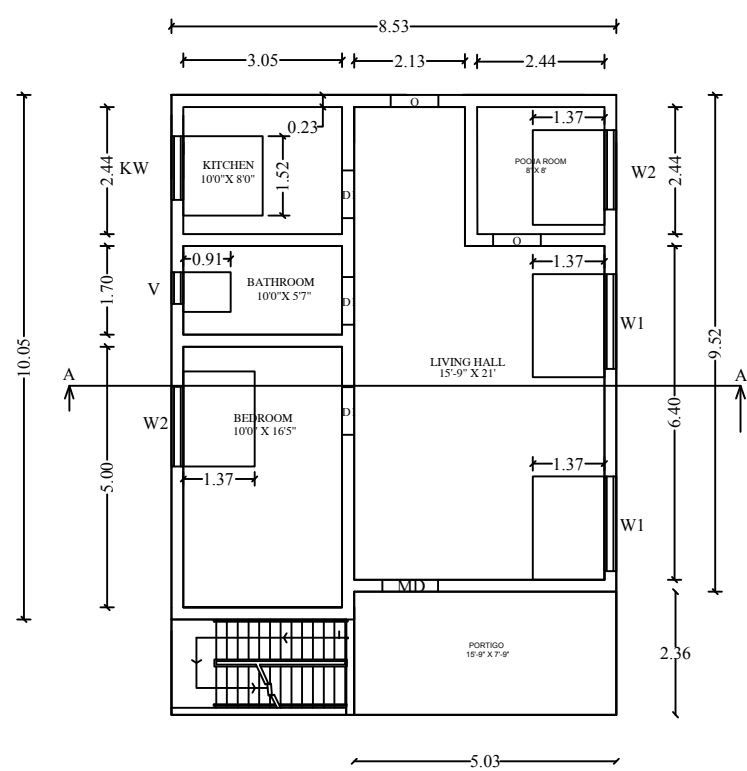


GROUND FLOOR PLAN

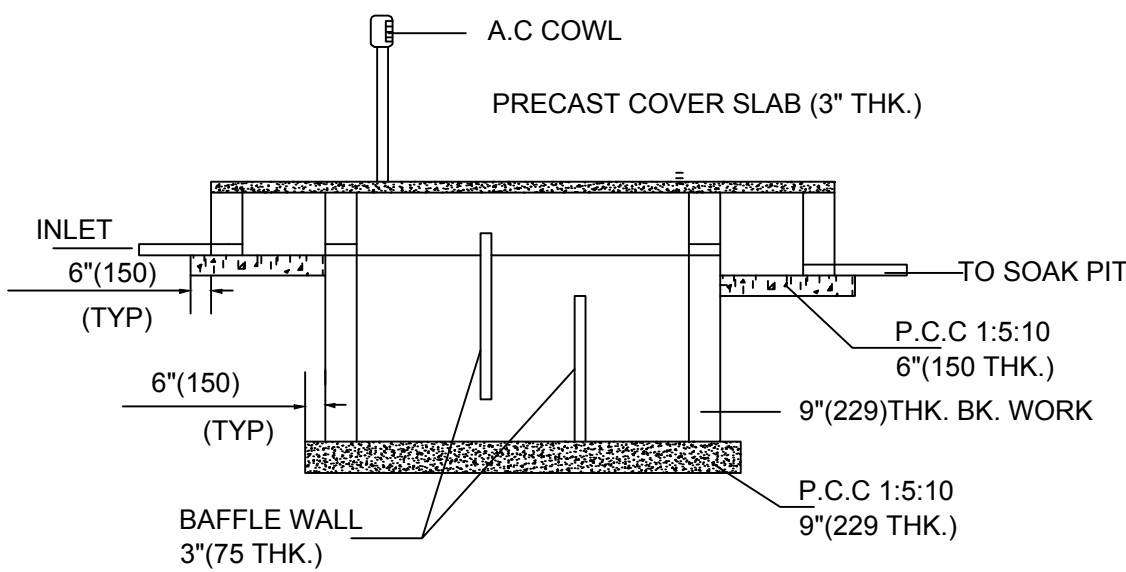


SECTION - BB

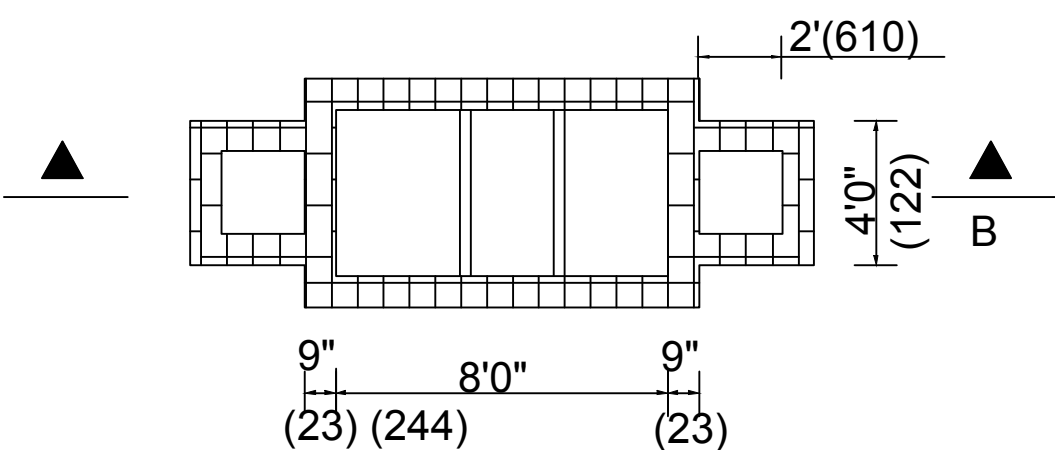


PLAN OF SEPTIC TANK

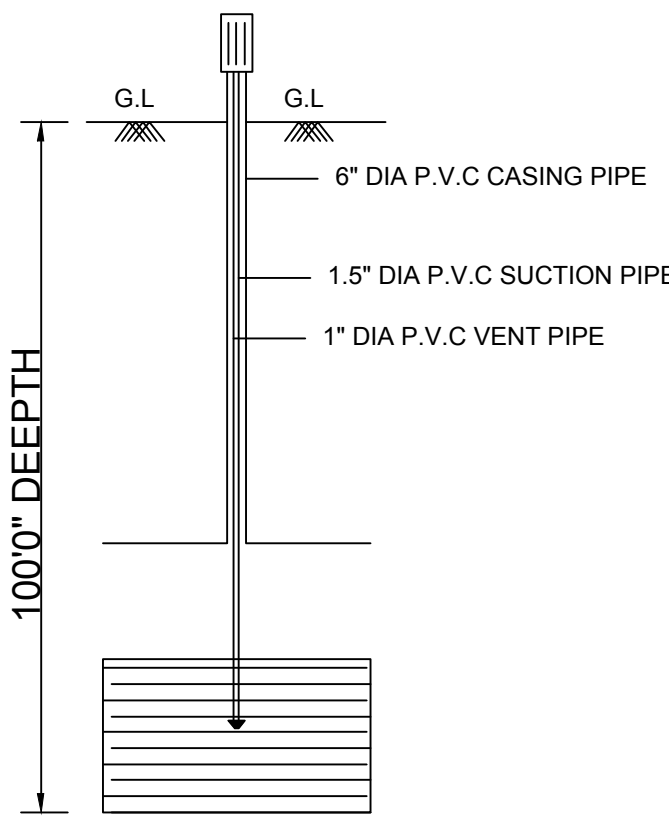


BORE WELL

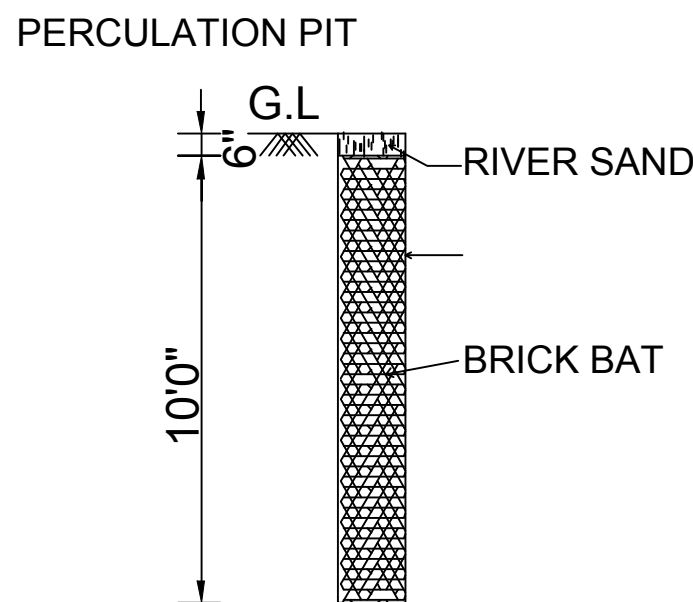


PERCOLATION PIT

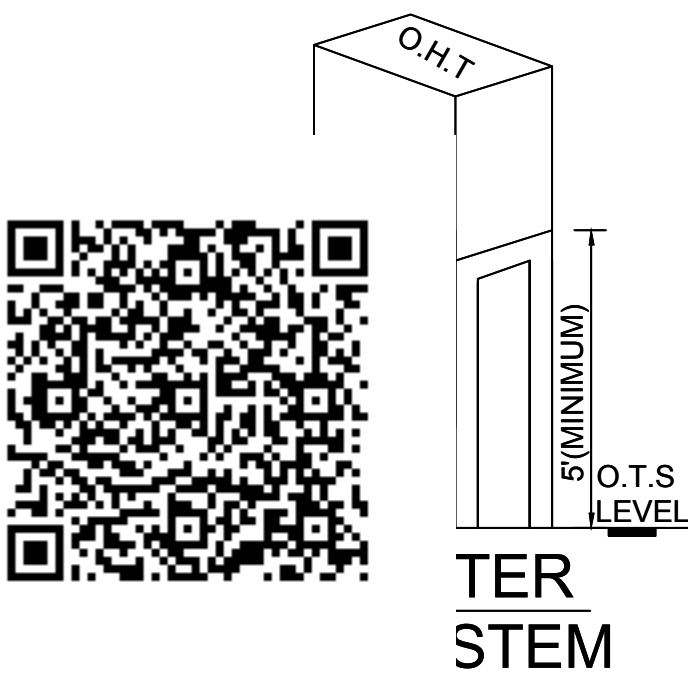

TER
STEM

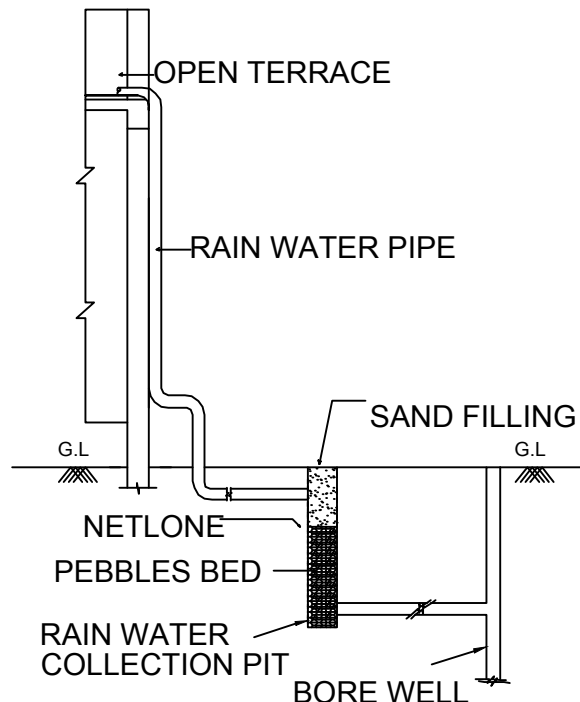


RAIN WATER
HARVESTING SYSTEM

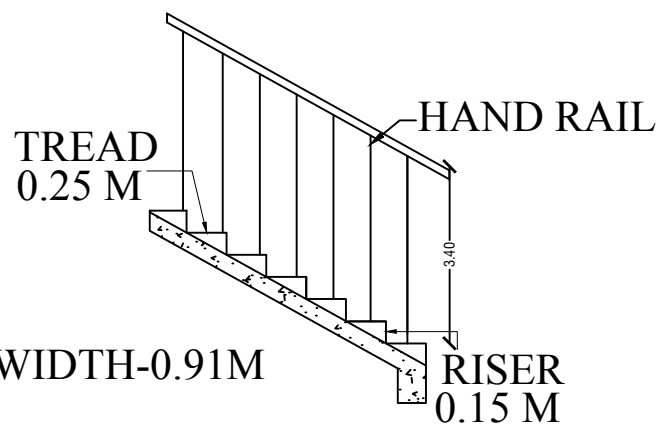

STAIRCASE DETAILS


GOVERMENT
HOSPITAL

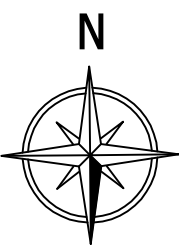

N

S.NO: 421/6A1,
LAKSHMI W/O
RAMANATHAN

S.F 421/6A2 JAYANTHI
ARUMUGAM LAND

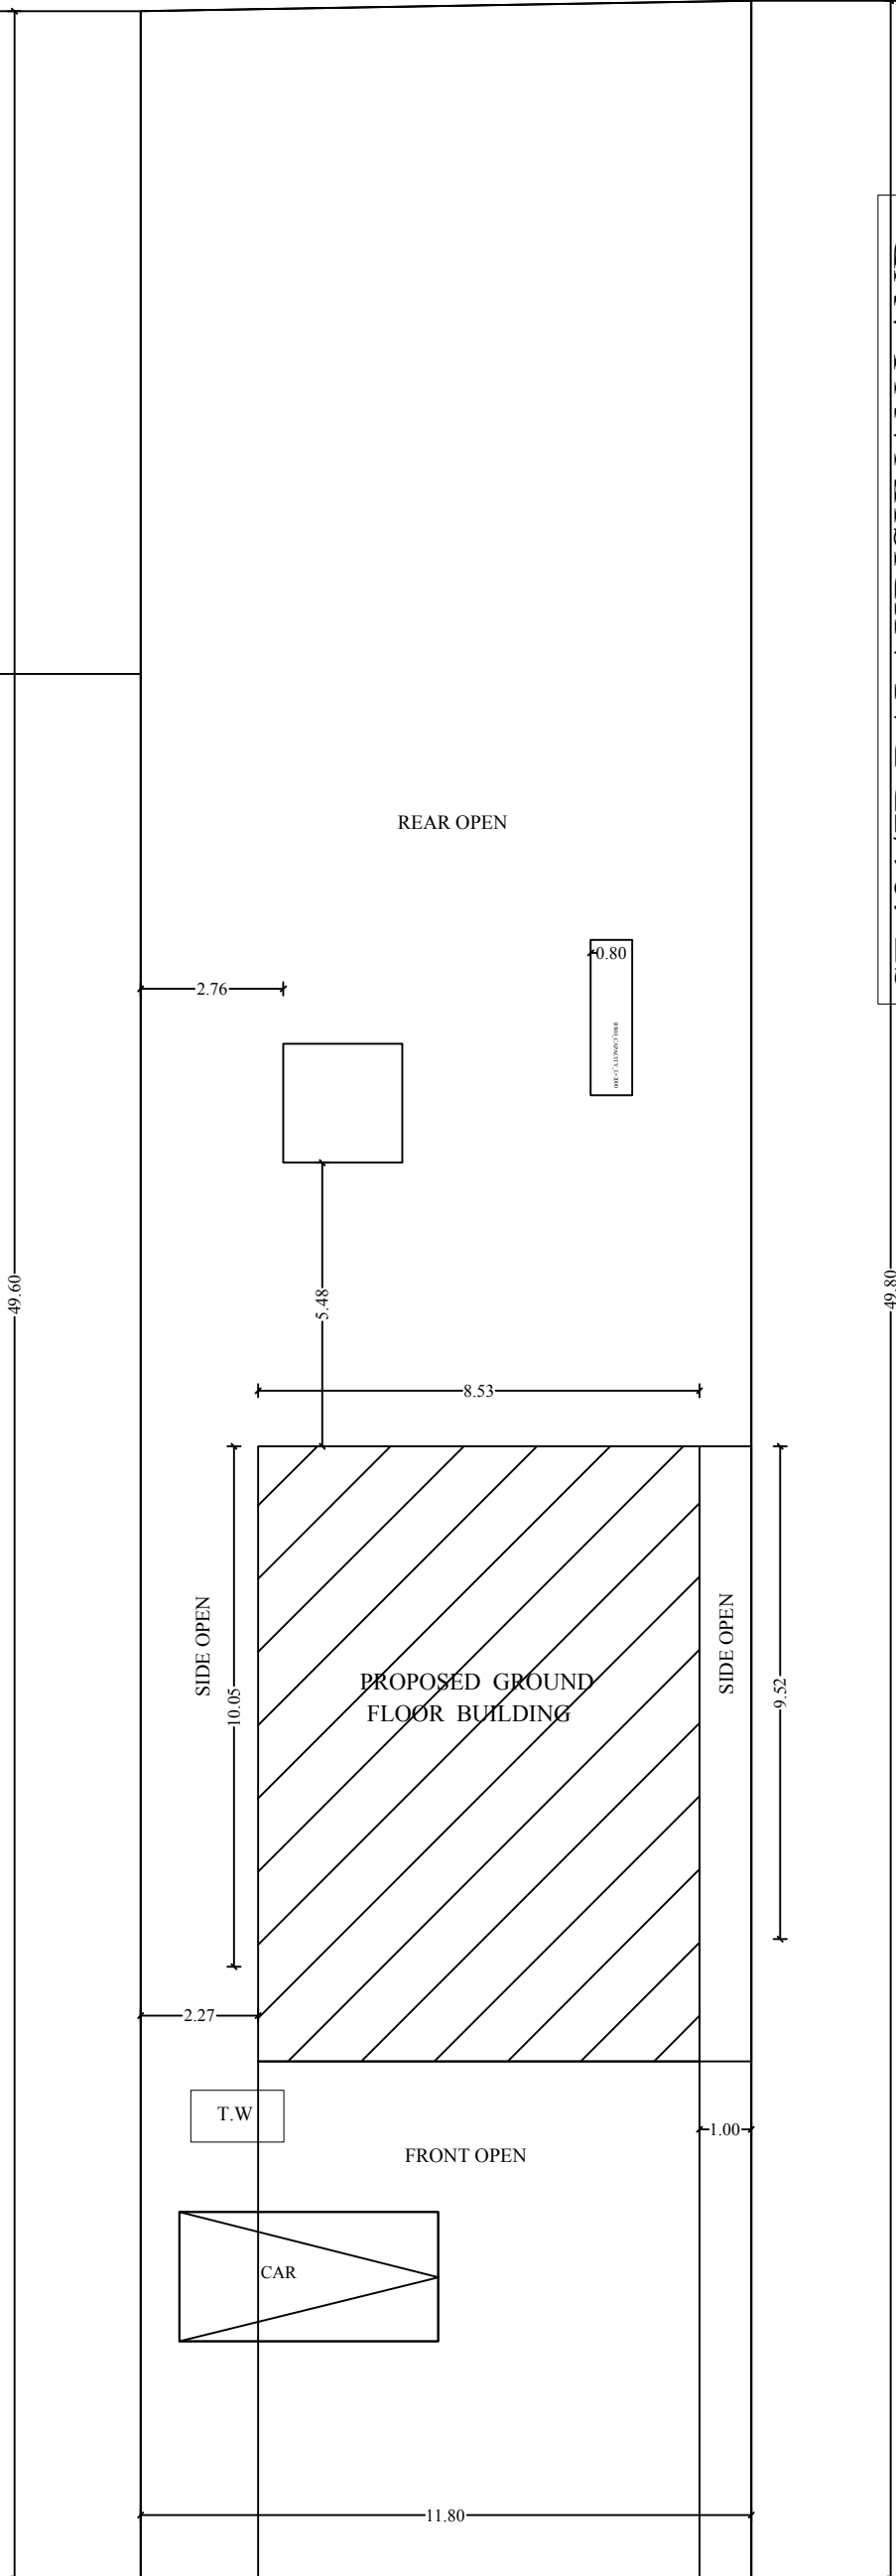

ROAD WIDTH 3.05M

SITE PLAN

GOVERMENT
HOSPITAL

N

LAKSHMI
LAND

JAYANTHI
ARUMUGAM
LAND

PRO

BALAKRISHNAN LAND

TO KADAMBUR

KEY PLAN

APPROVAL AUTHORITY

COLOR INDEX

	SITE BOUNDARY
	PRO. R.C.C ROOF RESIDENTIAL BUILDING
	ROAD DETAILS

PARKING STALL DETAILS

CAR SPACE	0	1
BIKE SPACE	0	1

SCALE = 1" = 8'-0" (1:100) All Dimensions Are In Meters

SCHEDULE OF JOINERIES

DESCRIPTION	SIZE IN FEET	SIZE IN M
Main Door - MD	3'6" x 7'0"	1.07 x 2.13
Door - D1	3'0" x 7'0"	0.91 x 2.13
Door - D2	2'9" x 7'0"	0.84 x 2.13
Open - O	4'0" x 7'0"	1.22 x 2.13
Window - W1	4'0" x 4'0"	1.22 x 1.22
Kitchen Window - KW	4'0" x 3'6"	1.22 x 1.06
Ventilator - V	2'6" x 2'0"	0.76 x 0.61

DESCRIPTION	SQ.FT	SQ.M
Area of the Site (as per Document)	6312.60	586.46
Proposed Ground Floor	1090.92	101.35
Area of the Open Space	5224.27	485.11

FSI = Total Builtup Area / Total Site Area = 0.17

R. Ramanathan

Mr. R.RAMANATHAN

R. Aravindkumar

Er.ARAVINDKUMAR.R B.E.,
REGISTERED ENGINEER GR-II
Reg.No.RE/DTCPAD/DEC-2023/2
1/182 North Street , Gunamangalam
Udayarpalayam Taluk,
Ariyalur District-621 701
PH : +91 8870421783

ENGINEER /GR-II