



PLAN SHOWING THE PROPOSED CONSTRUCTION OF SHOP BUILDING IN OLD SF No. 6/8, NEW SUB DIVISION No. 6/8B1,8B4


PATTA No. 5241, AT VALAJANAGARAM VILLAGE PANCHAYAT, ARIYALUR TALUK & DISTRICT

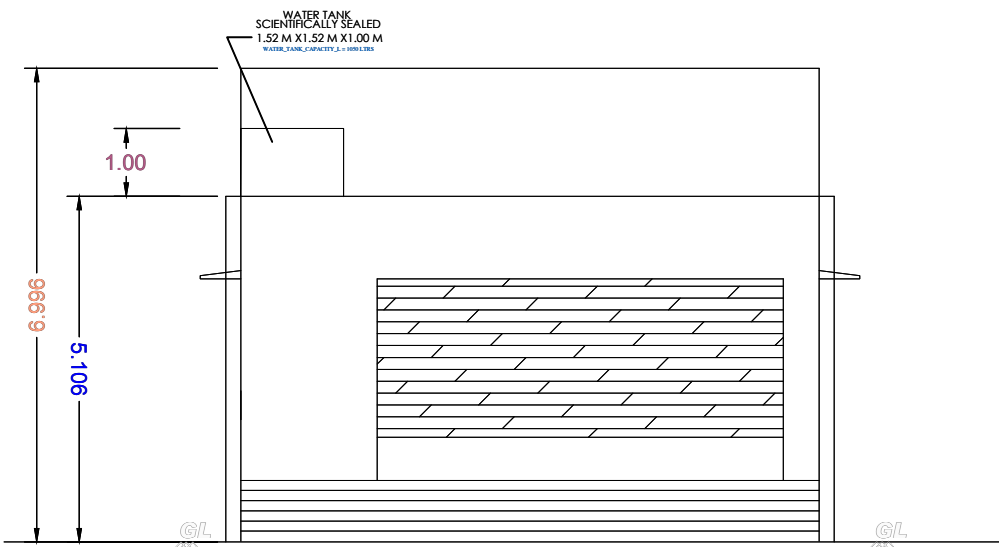


ELEVATION

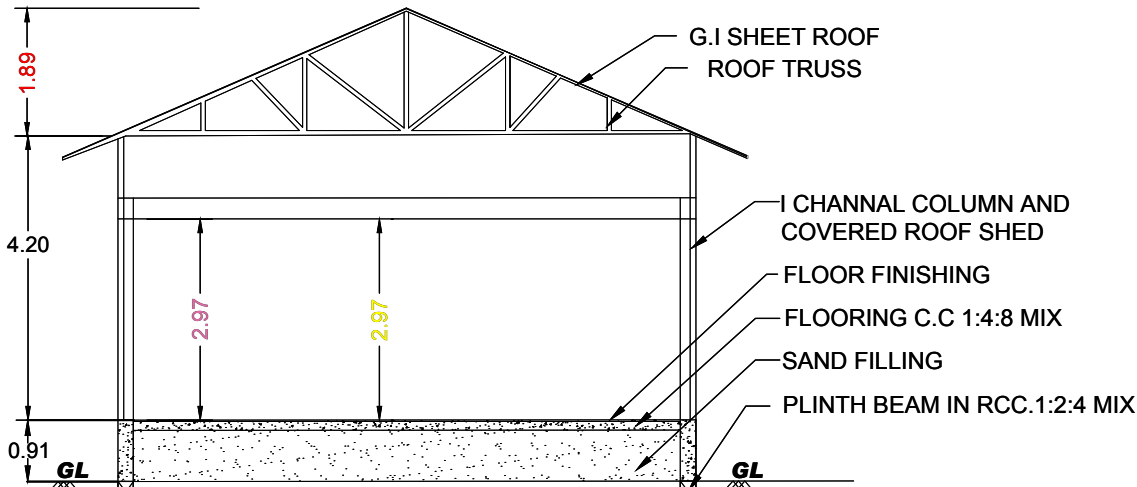


SECTION ON 'AB'

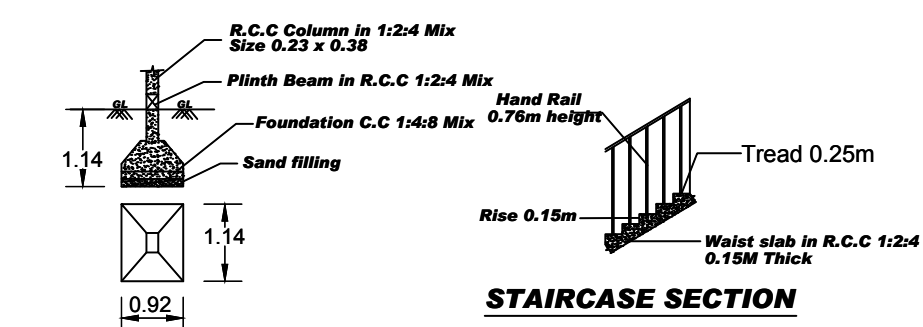


COLUMN DETAILS

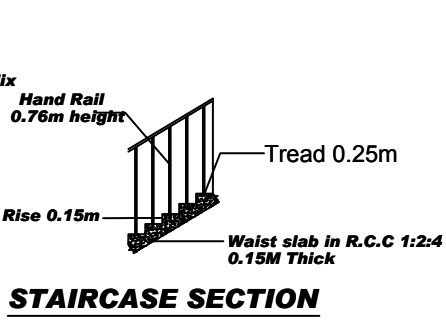

STAIRCASE SECTION

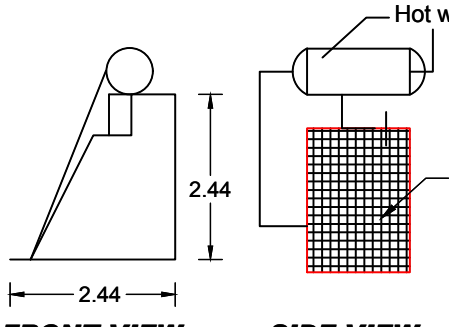


SOLAR WATER HEATER DETAILS

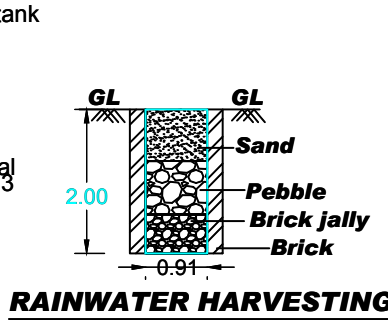


RAINWATER HARVESTING DETAILS


RWH_CAPACITY_L = 1000LTRS

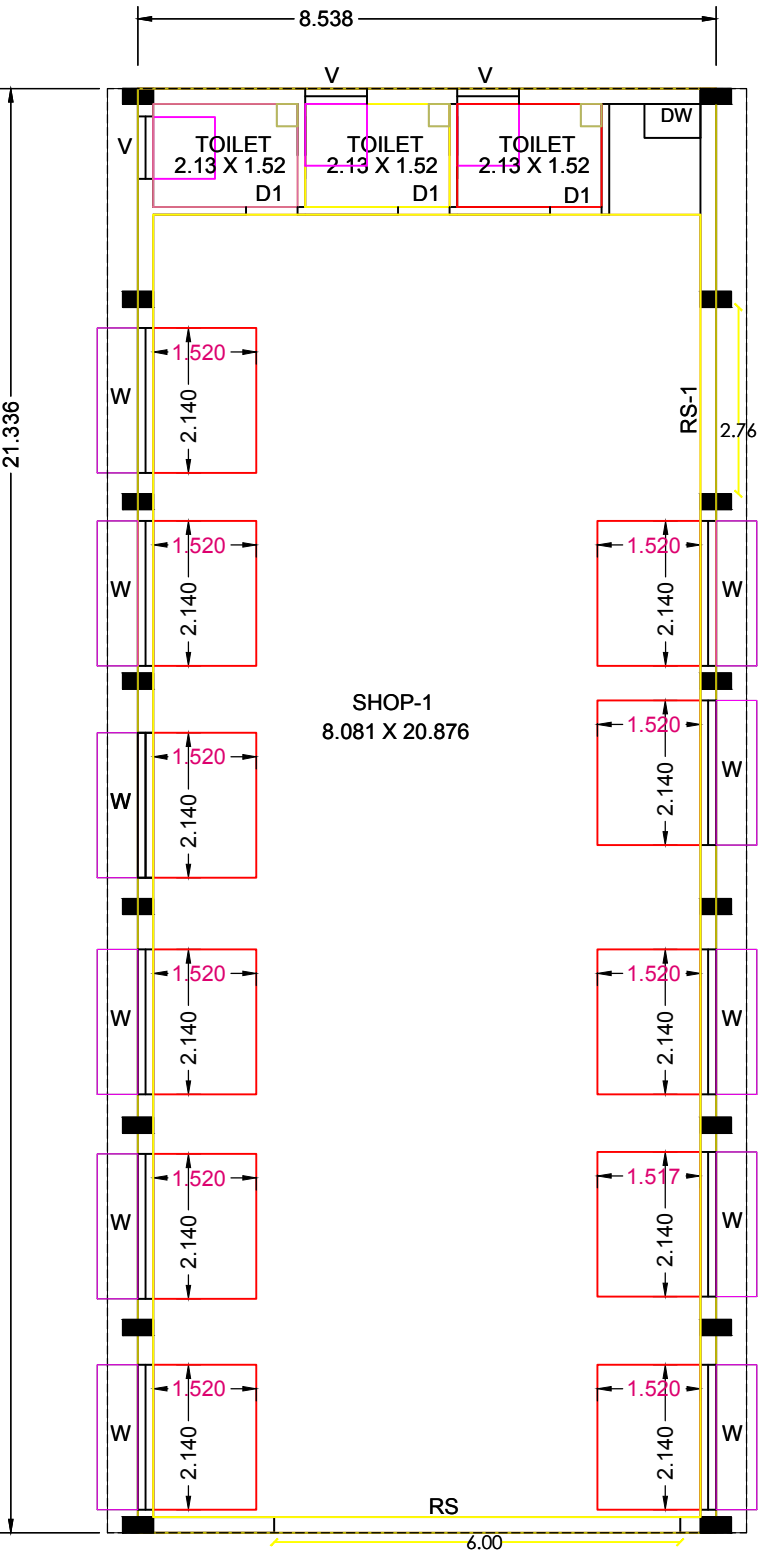

GROUND FLOOR PLAN

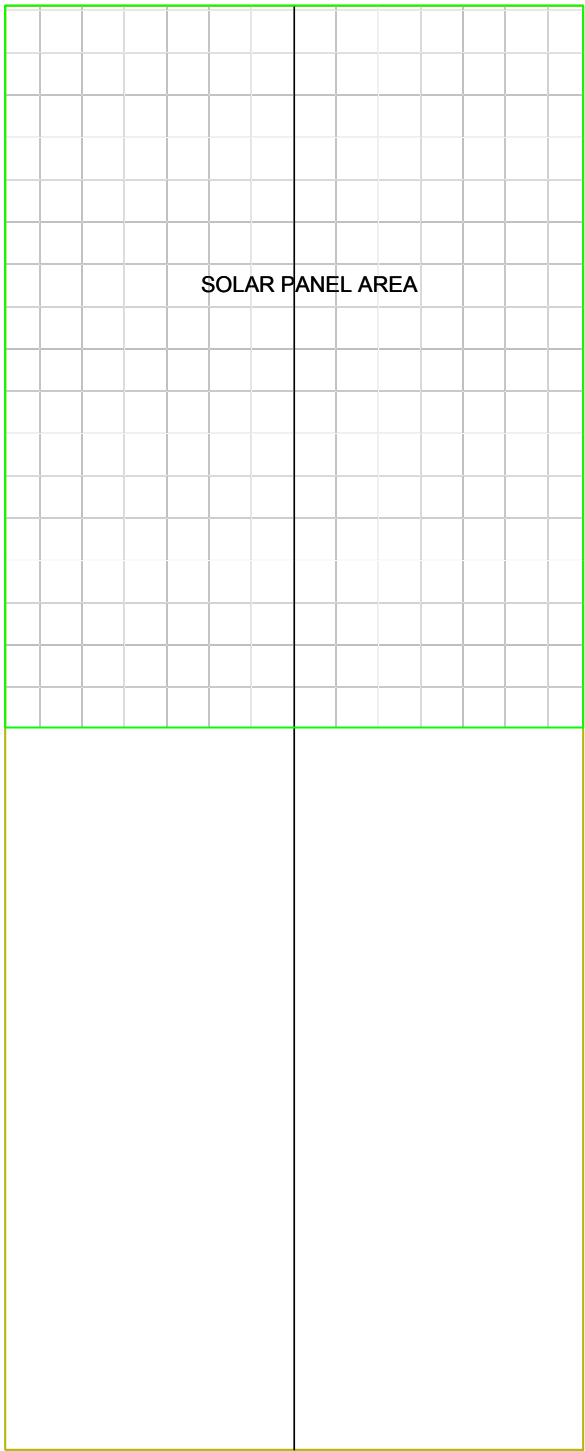


TERRACE FLOOR PLAN

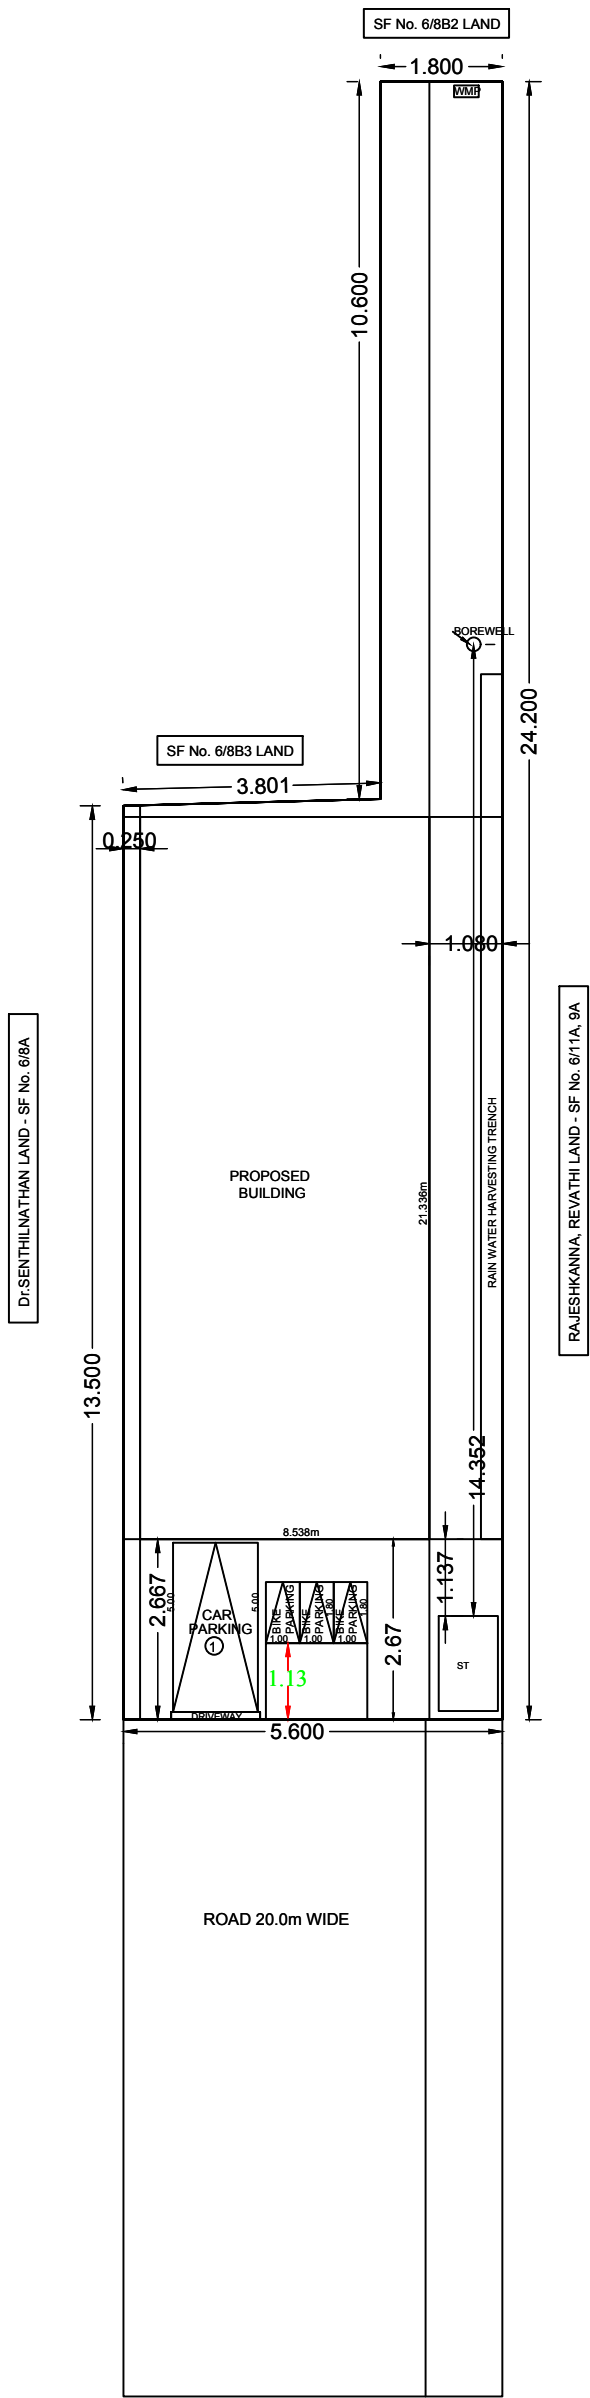


SITE PLAN

[SCALE 1:200]

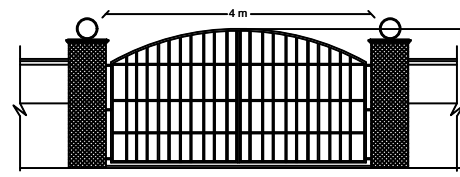

COMPOUND GATE

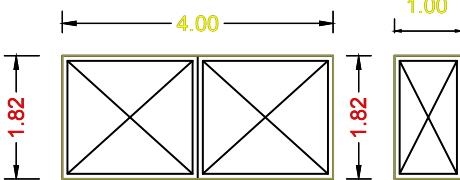


MAIN GATE

WICKET GATE



POSED

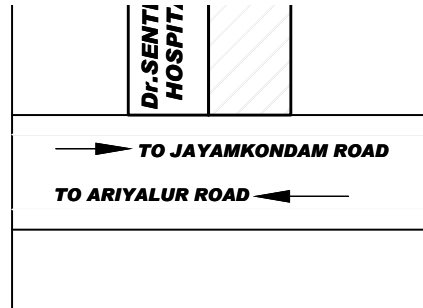

KEY PLAN / LOCATION PLAN

[NOT TO SCALE]

AREA DETAILS			
S.NO	DESCRIPTION	IN SQ.FT	IN SQ.MT
1.	PLOT AREA	4092.43	380.20
2.	PLOT AREA(AS SITE)	4092.43	380.20
3.	GROUND FLOOR AREA	1961.50	182.23
4.	OPEN SPACE LEFT	2130.93	197.97
JOINERIES DETAILS			
S.NO	DESCRIPTION	IN ' FEET '	IN ' METER '
1.	R.S1 - ROLLING SHUTTER	20'0" X 10'0"	6.00 X 3.00
2.	D1 - DOOR	2'6" X 7'0"	0.76 X 2.13
3.	W - WINDOW	7'0" X 5'0"	2.14 X 1.52
4.	V - VENTILATOR	2'6" X 3'0"	0.76 X 0.91
SCALE 1:100 ALL DIMENSIONS ARE IN METER			
FLOOR SPACE INDEX(F.S.I) = $\frac{182.23}{380.20} = 0.479$ PLOT COVERAGE (P.C) = $\frac{182.23}{380.20} \times 100 = 47.93\%$			
OWNER Mr.L.VARATHARAJAN., S/O.LINGARAJ.		SIGNATURE 	
REGISTERED ENGINEER  Er.P.VIJAYA BABU., DCE., REGISTERED ENGINEER - I Reg.No: RE/PBLR/Apr-2019/047			
ONLY DRAWN BY: VIJAY CONSTRUCTIONS B9- GANESH COMPLEX, NEAR PERIYAR STATUE, PERAMBALUR. MOBILE:-98654 11565, 93630 36421 Email: vijayconstruct@yahoo.com MEMBER OF PERAMBALUR CIVIL ENGINEERS ASSOCIATION மரம் வளர்ப்போம் மழைநீர் பெறுவோம்			