

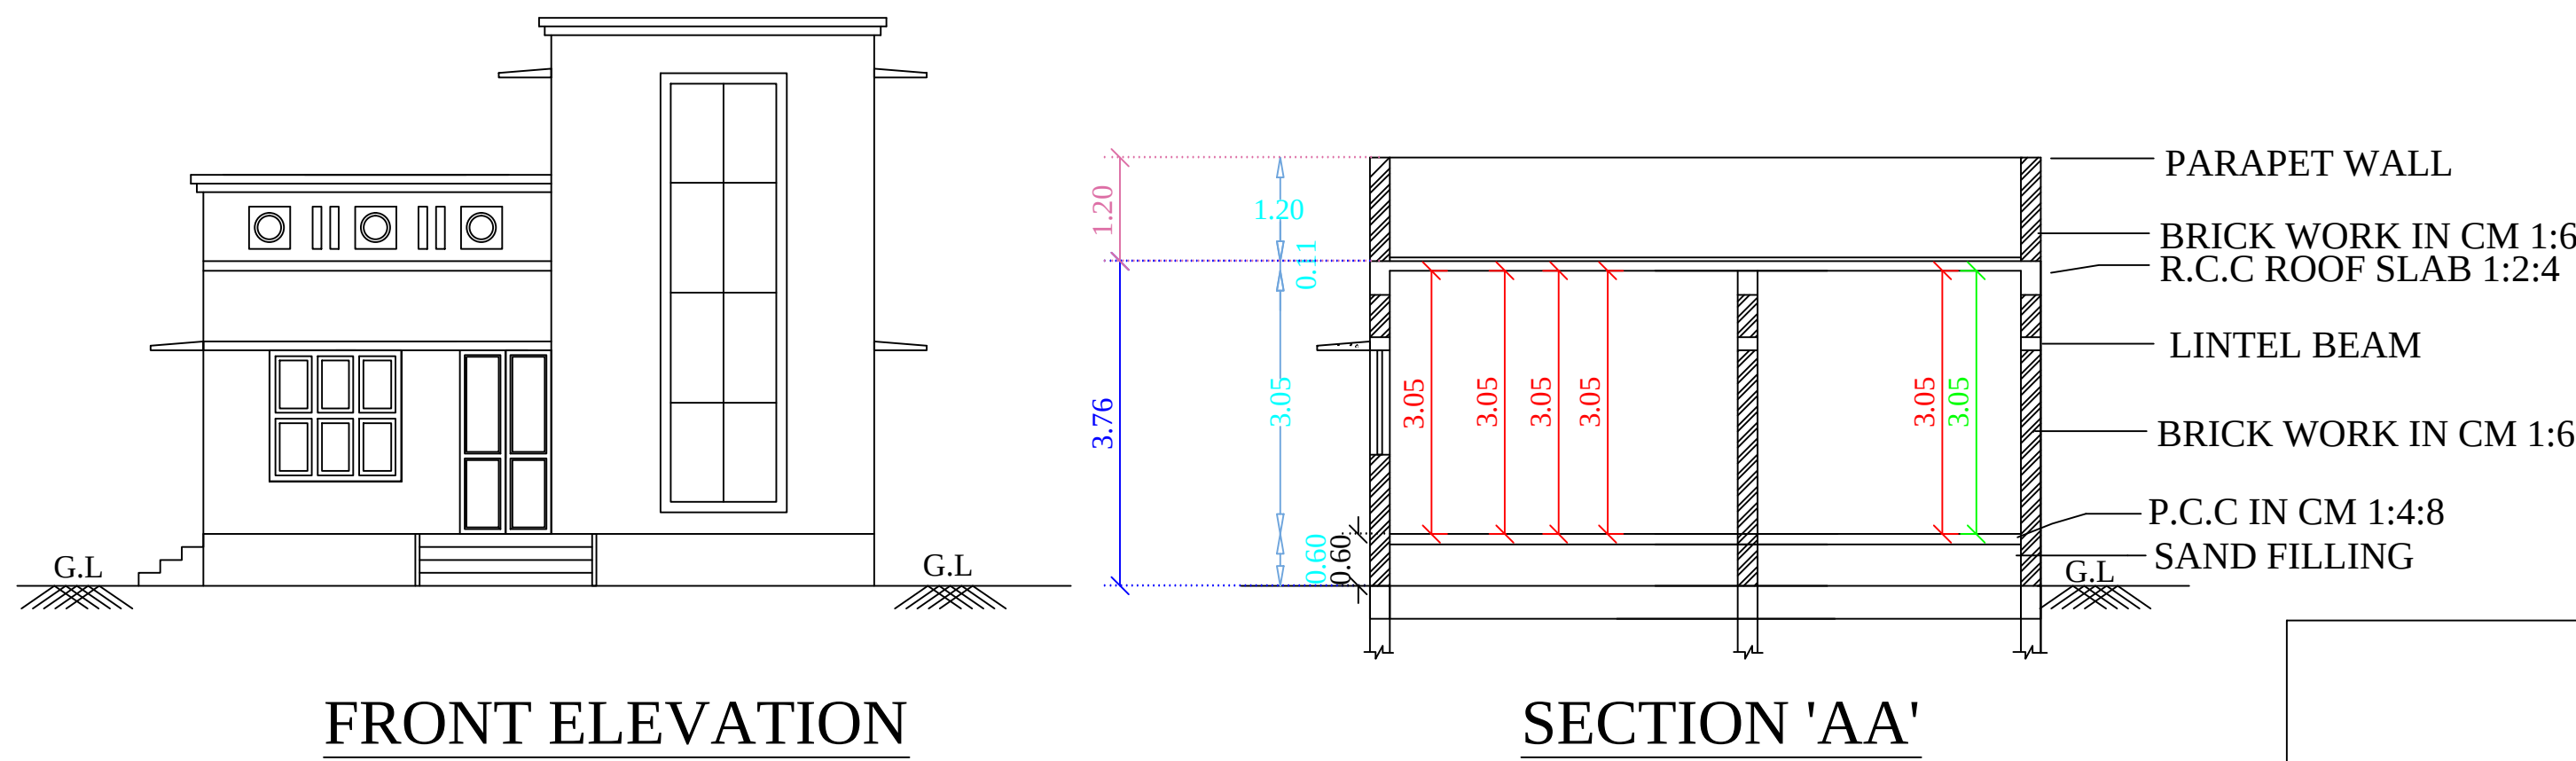


PLAN SHOWING THE PROPOSED GROUND FLOOR R.C.C ROOF RESIDENTIAL BUILDING IN SF NO. 48/1A1A2, T.PALUR VILLAGE PANCHAYAT, T.PALUR PANCHAYAT UNION, UDAYARPALAYAM (TK) ARIYALUR (DT).


Owner :- Mrs. MOHANA, C/O, SUTHAKAR.

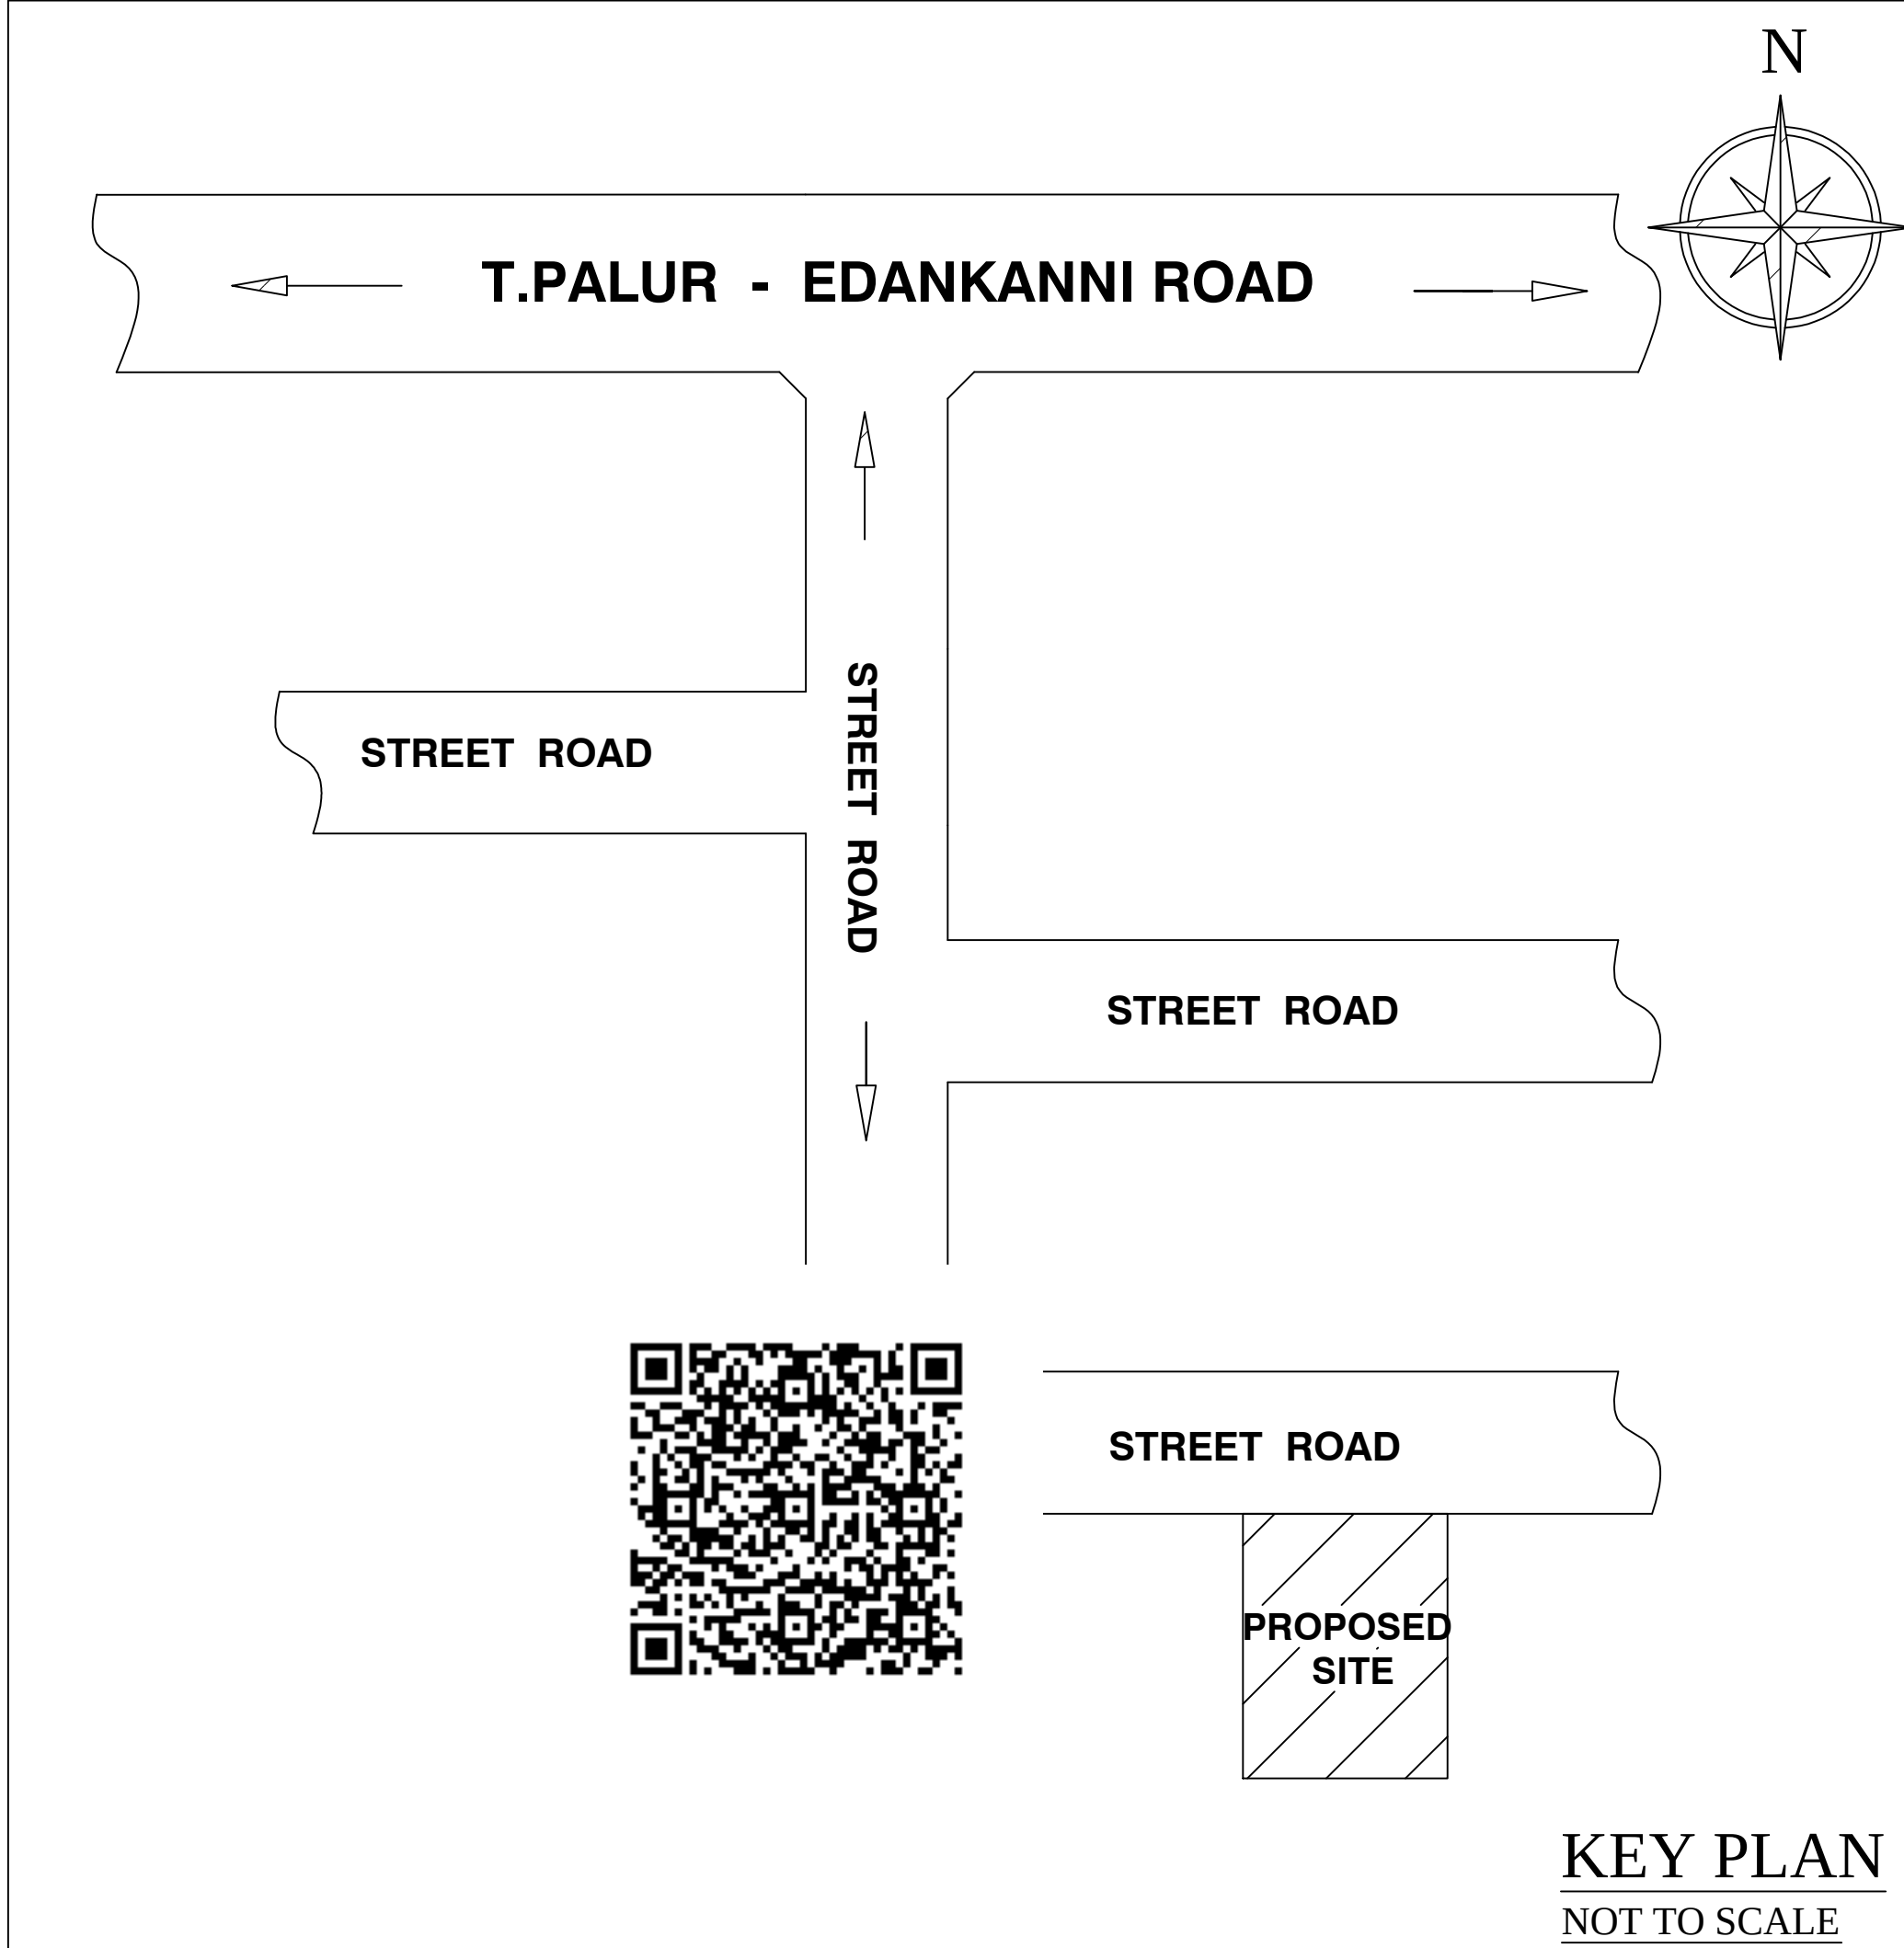

SCHEDULE OF JOINERIES:		
TYPE	REFERENCE	SIZE IN METER
MD	MAIN DOOR	1.22 x 2.13
D	FLUSH DOOR	0.91 x 2.13
D1	FLUSH DOOR	0.76 x 2.13
O	OPEN	1.00 x 2.13
W1	WINDOW	1.53 x 1.52
KW	KITCHEN WINDOW	1.53 x 0.76
V	VENTILATOR	0.91 x 0.76



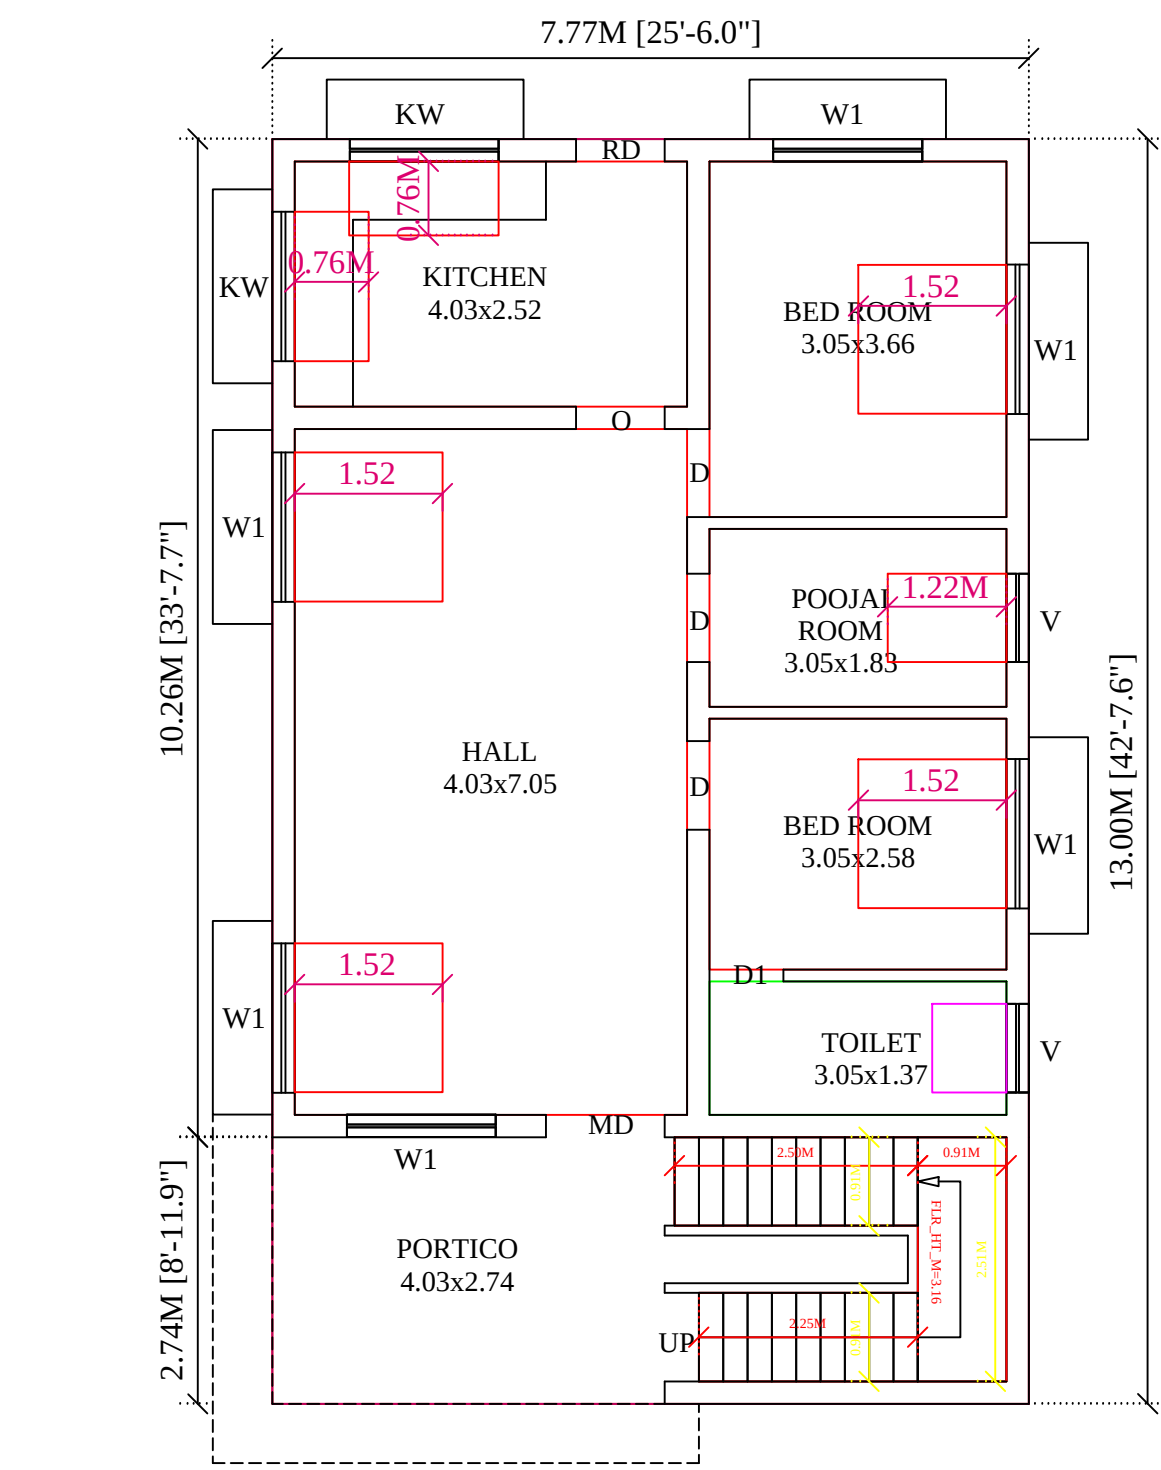


JAYARAMAN PLOT

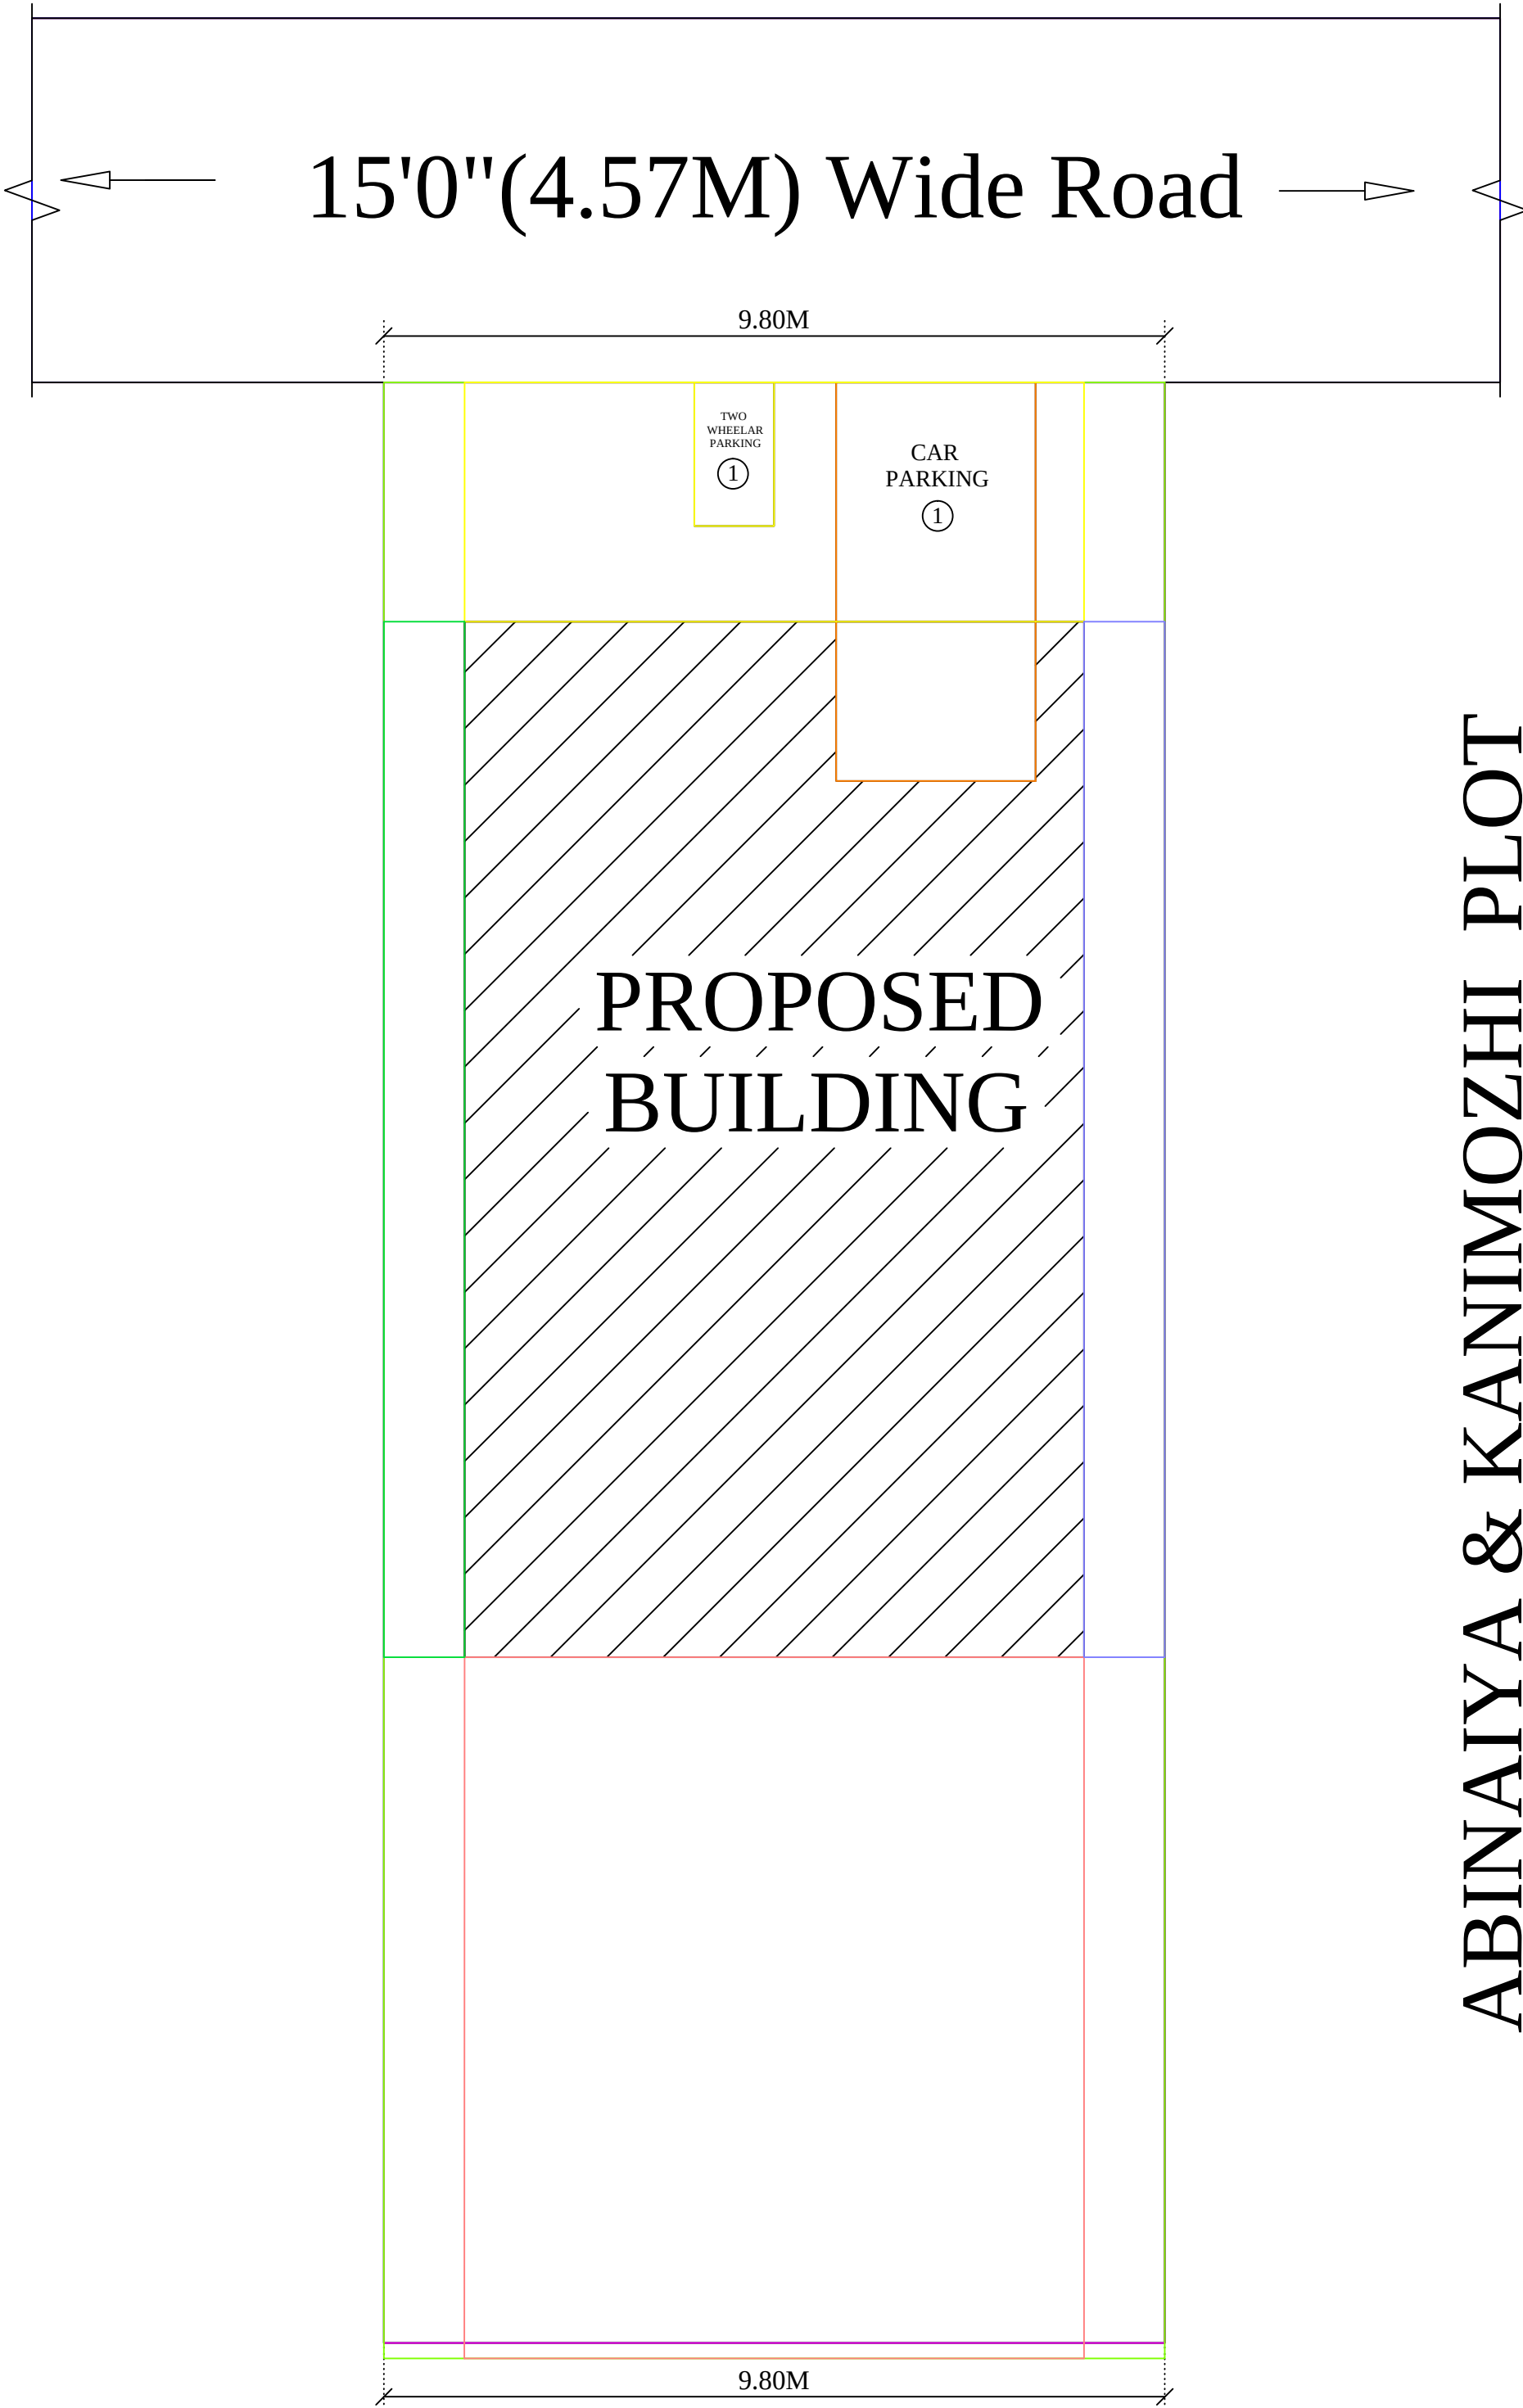

SITE PLAN
SCALE 1:100

ABINAIYA & KANIMOZHI PLOT

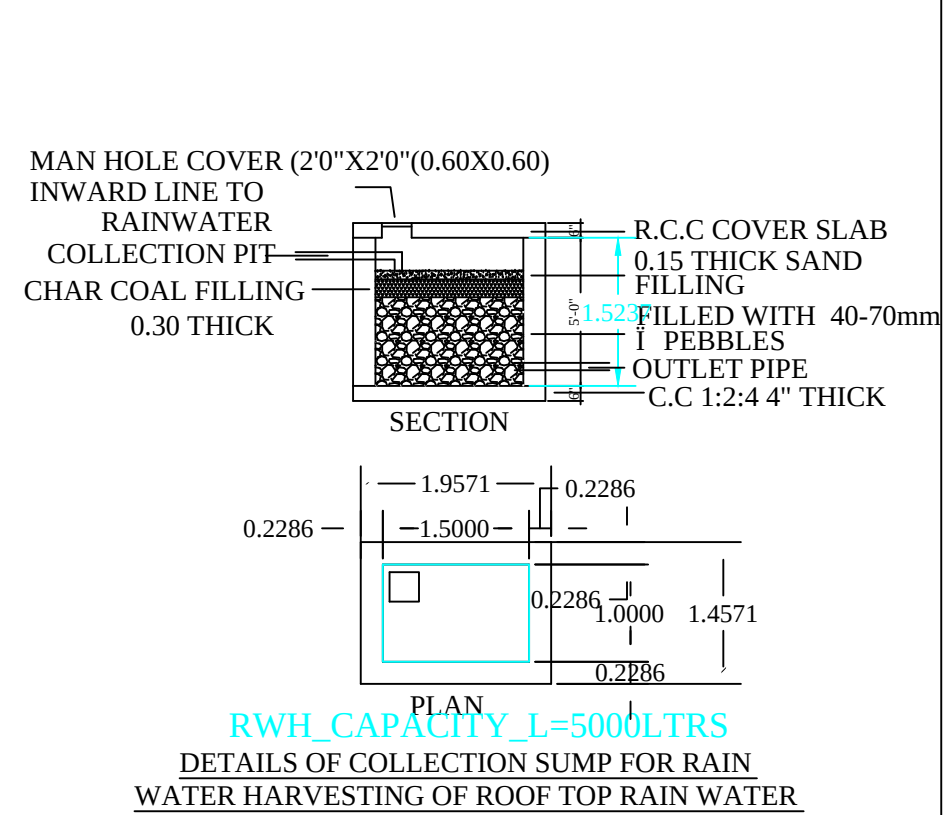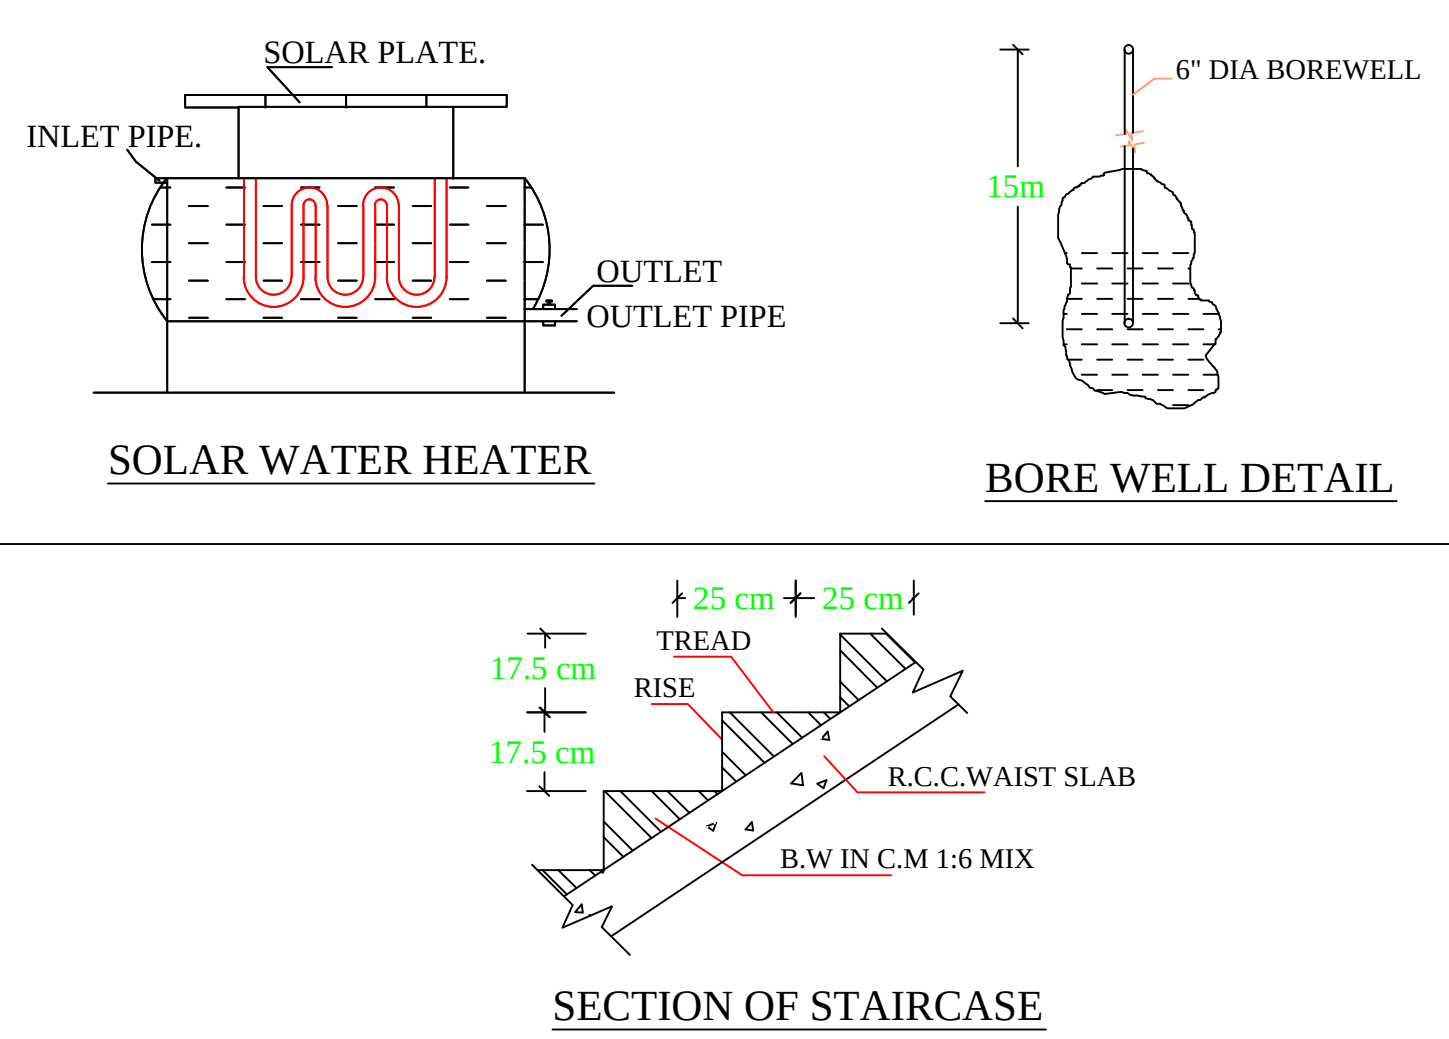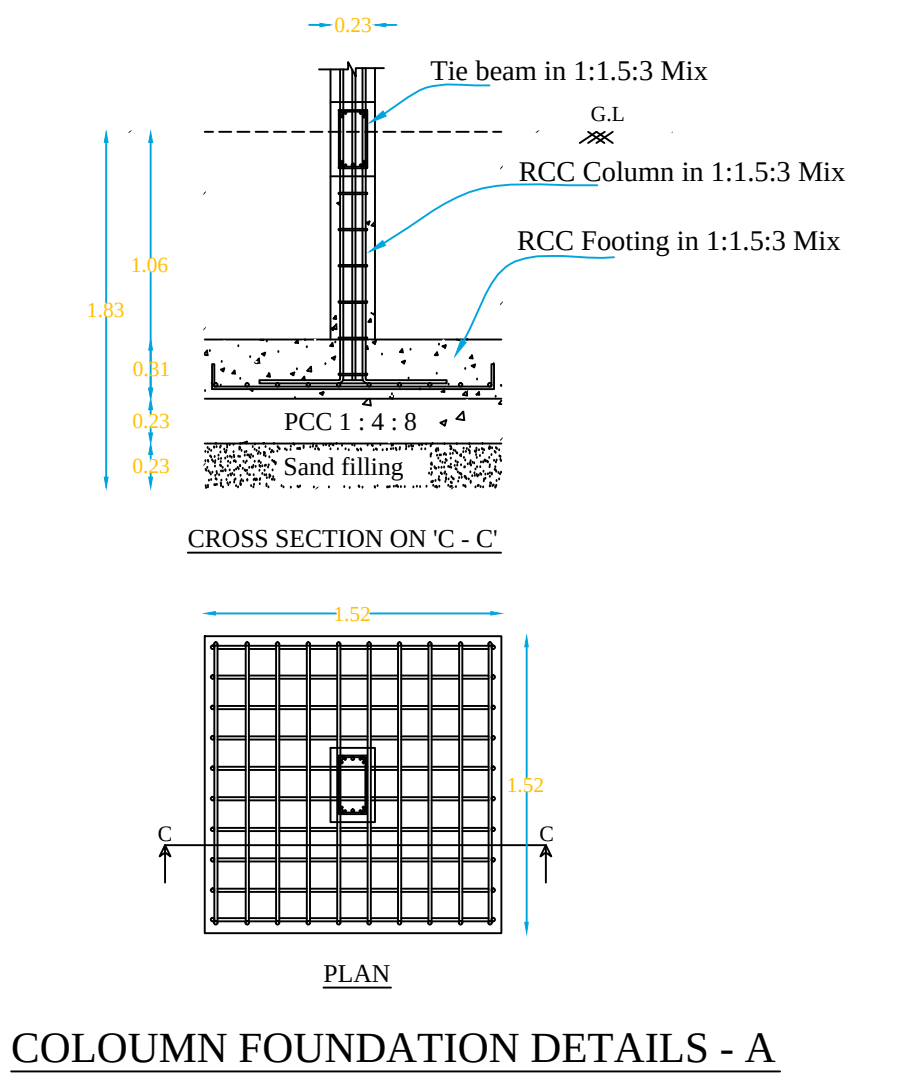

AREA DETAILS		
DESCRIPTION	SQ.M	
PLOT AREA (as per Document)	243.00	
PLOT AREA (as per Patta)	243.00	
PLOT AREA (as per FMB)	243.00	
SUPER IMPOSED PLOT AREA	243.00	
DESCRIPTION	F.S.I AREA (in SQ.M)	NON F.S.I AREA (in SQ.M)
PROPOSED BUILDING PLINTH AREA		
GROUND FLOOR AREA	101.00	-
TOTAL AREA	101.00	-
OPEN SPACE AREA	142.00	
PLOT COVERAGE	$\frac{101.00}{243.00} \times 100$	41.56%
F.S.I	$\frac{101.00}{243.00}$	0.416

PARKING

- TWO WHEELER PARKING SPACE 1 NO PROVIDED.
- CAR PARKING SPACE 1 NO PROVIDED.

R. Mohana

OWNER:-

ENGINEER:-

Er. R. ANBARASAN, D.C.E.,
Consulting Civil Engineer & Contractor,
Reg. No. 091/LS/2019/00014,
SAKTHI CONSTRUCTION,
Bus Stand Road, V M Complex,
Jayankondam - 621 802.
Cell: 9965095476, 9843759107.